
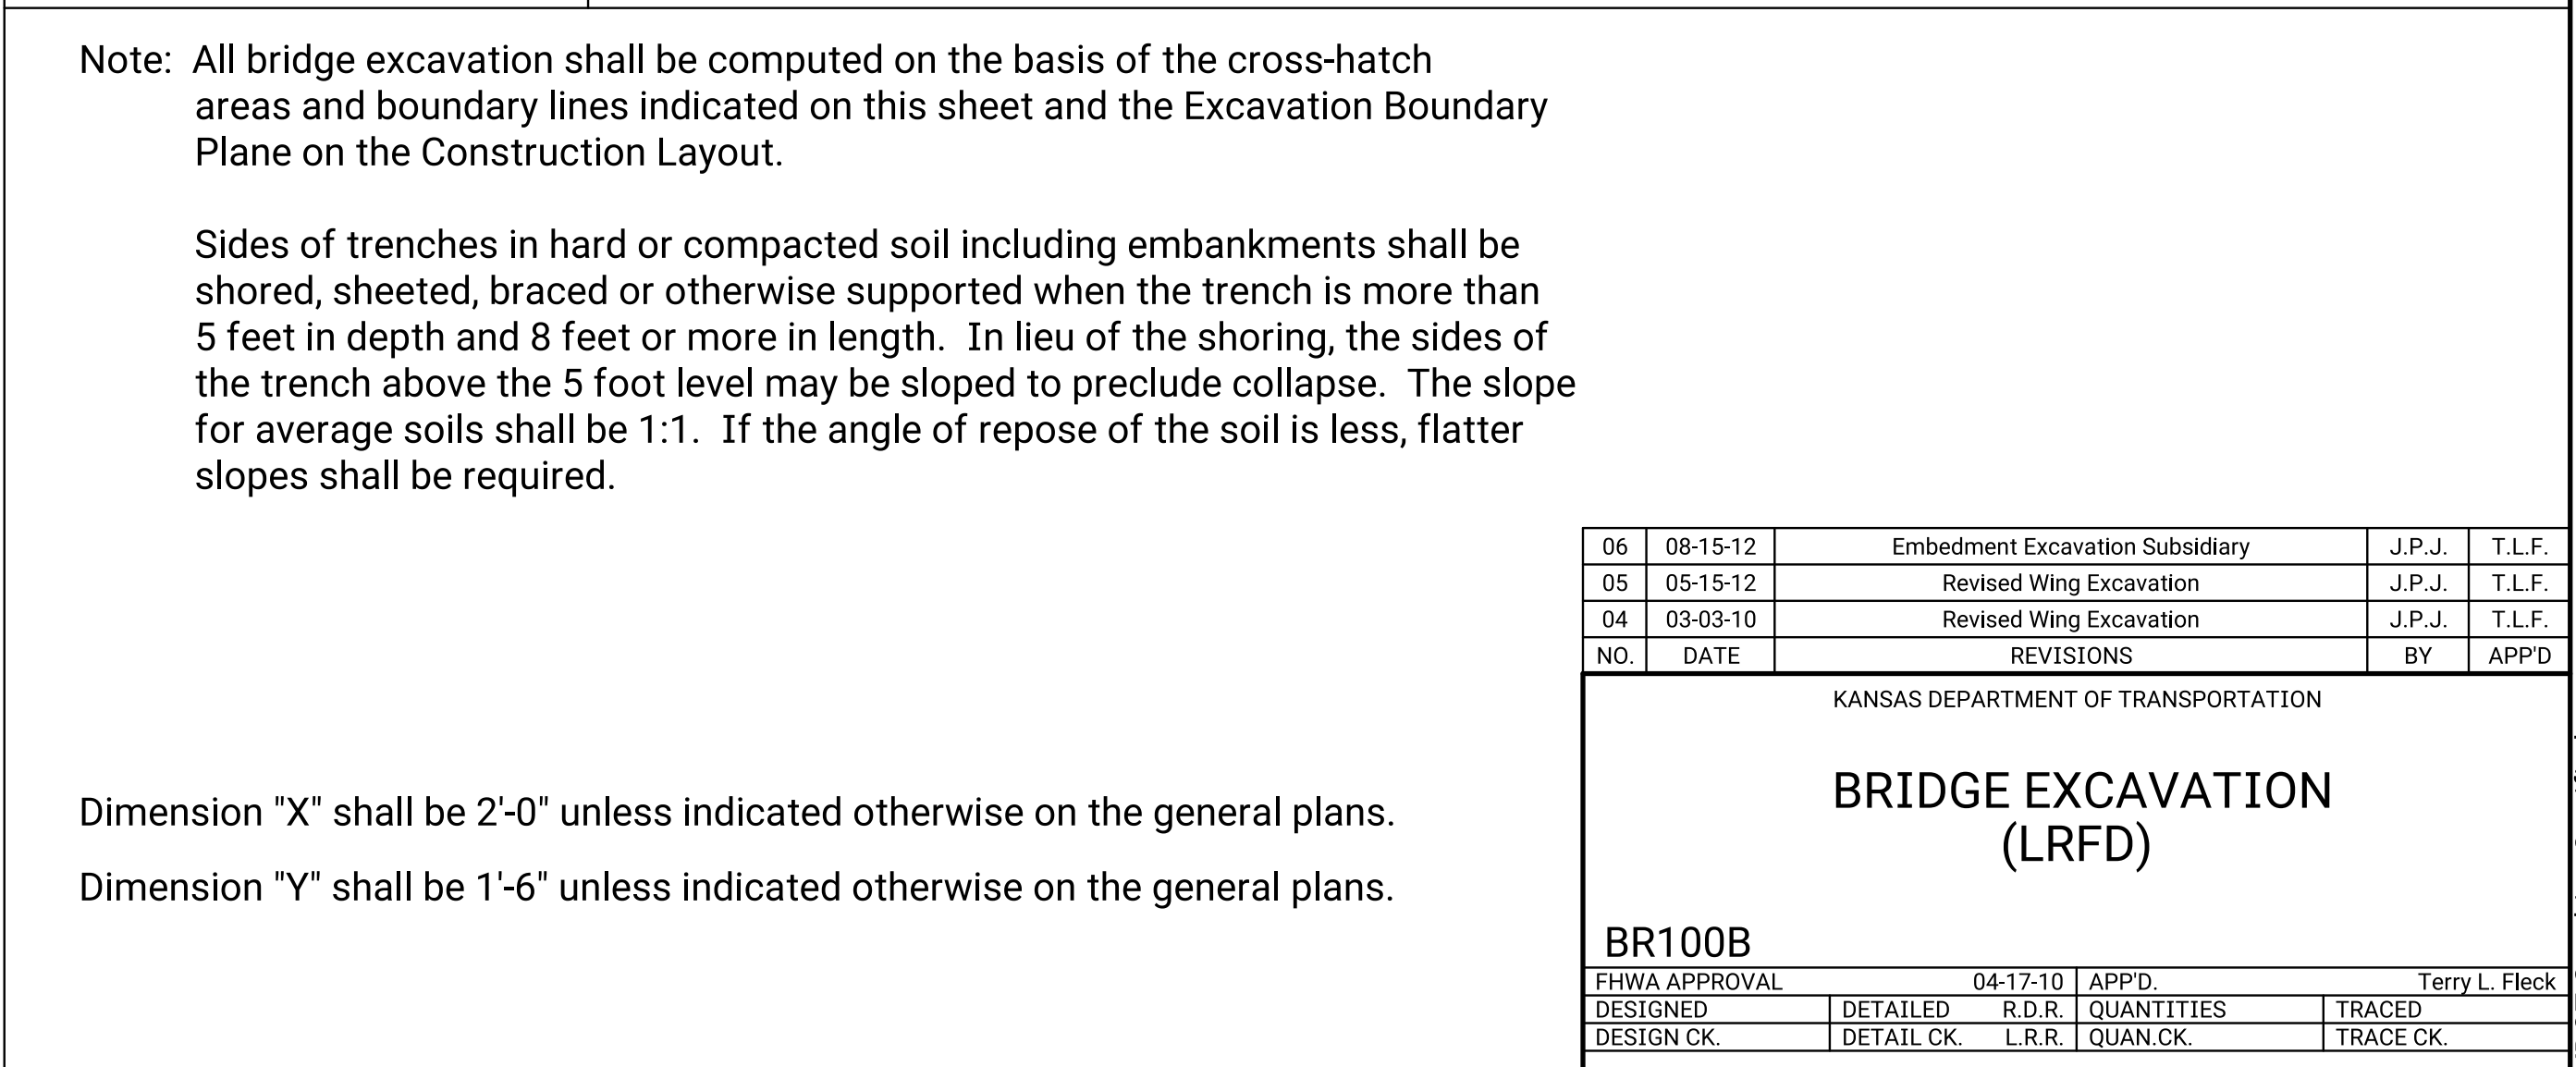
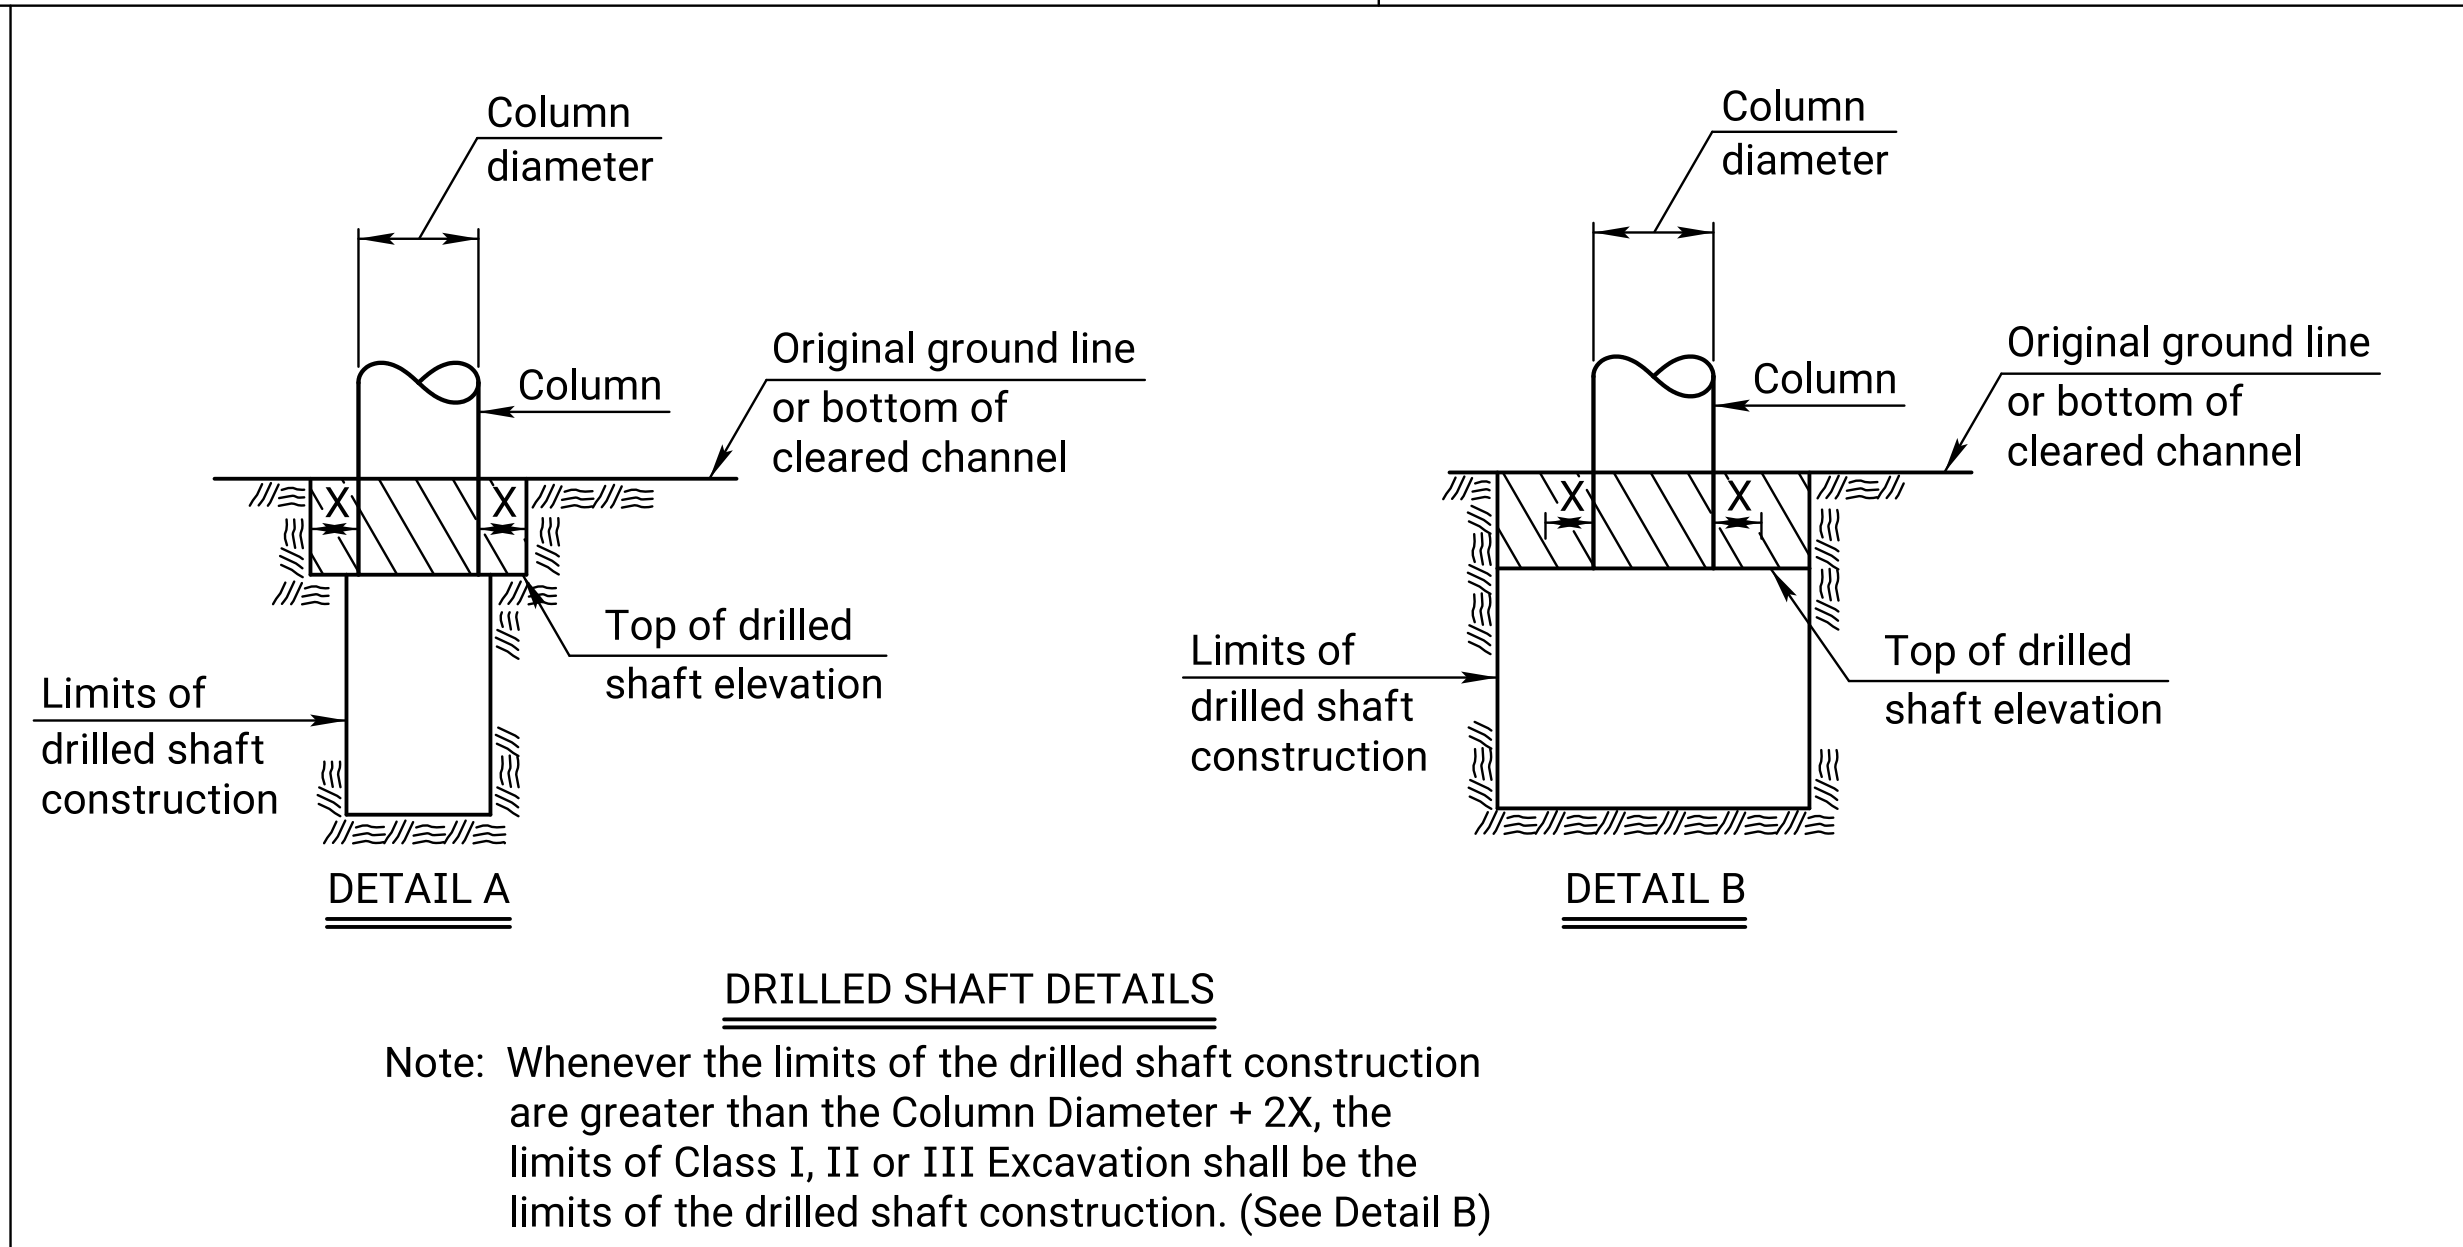
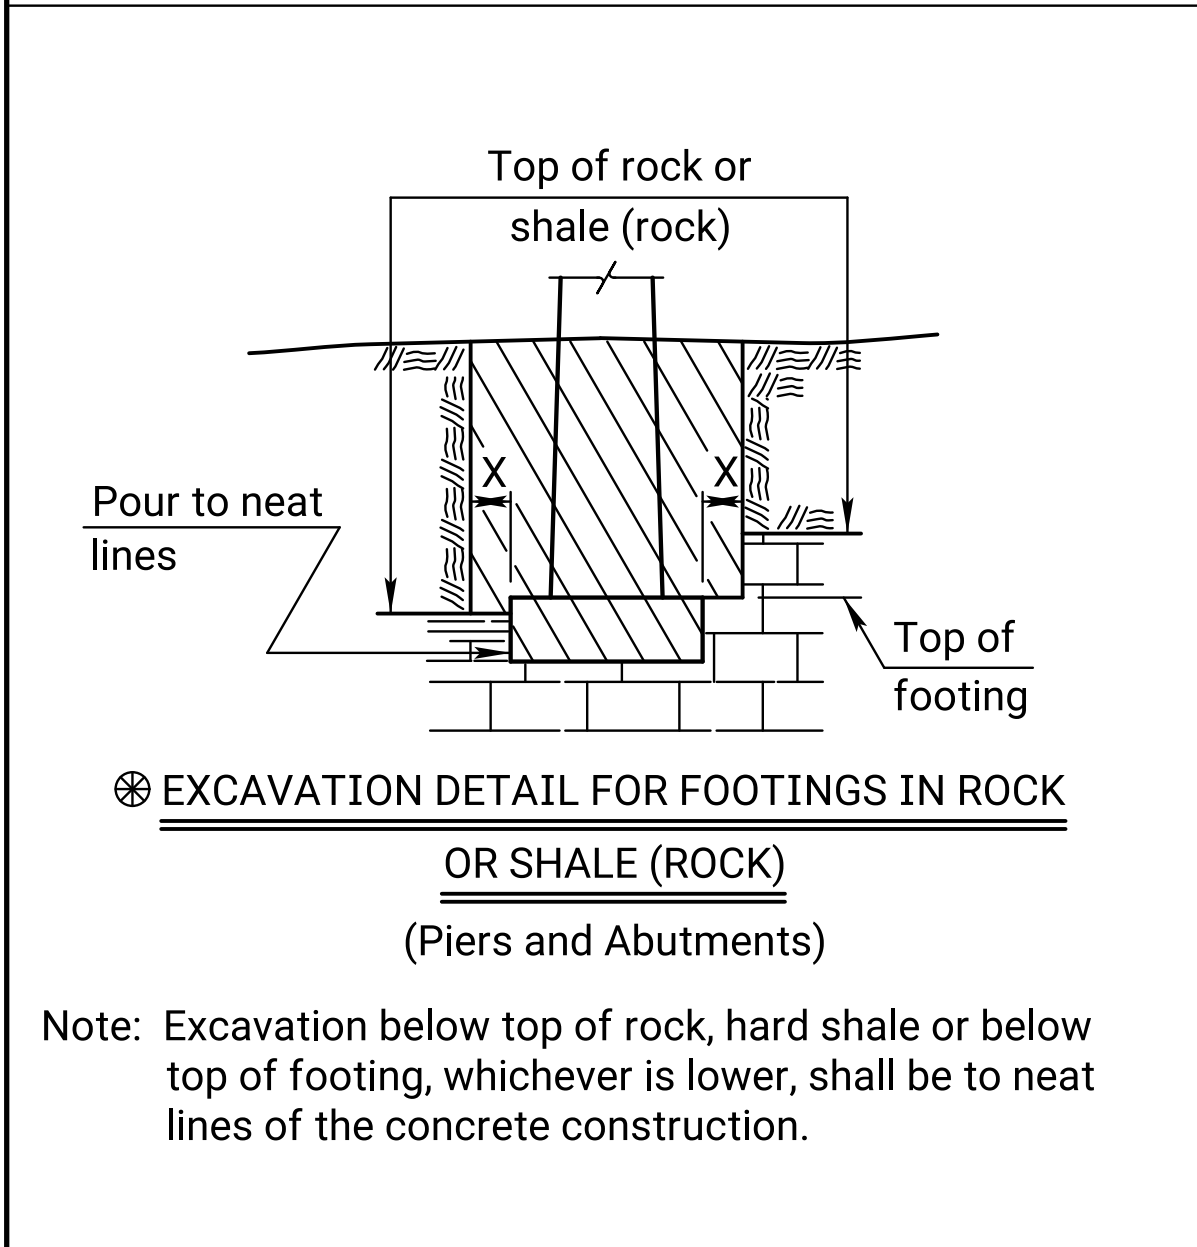
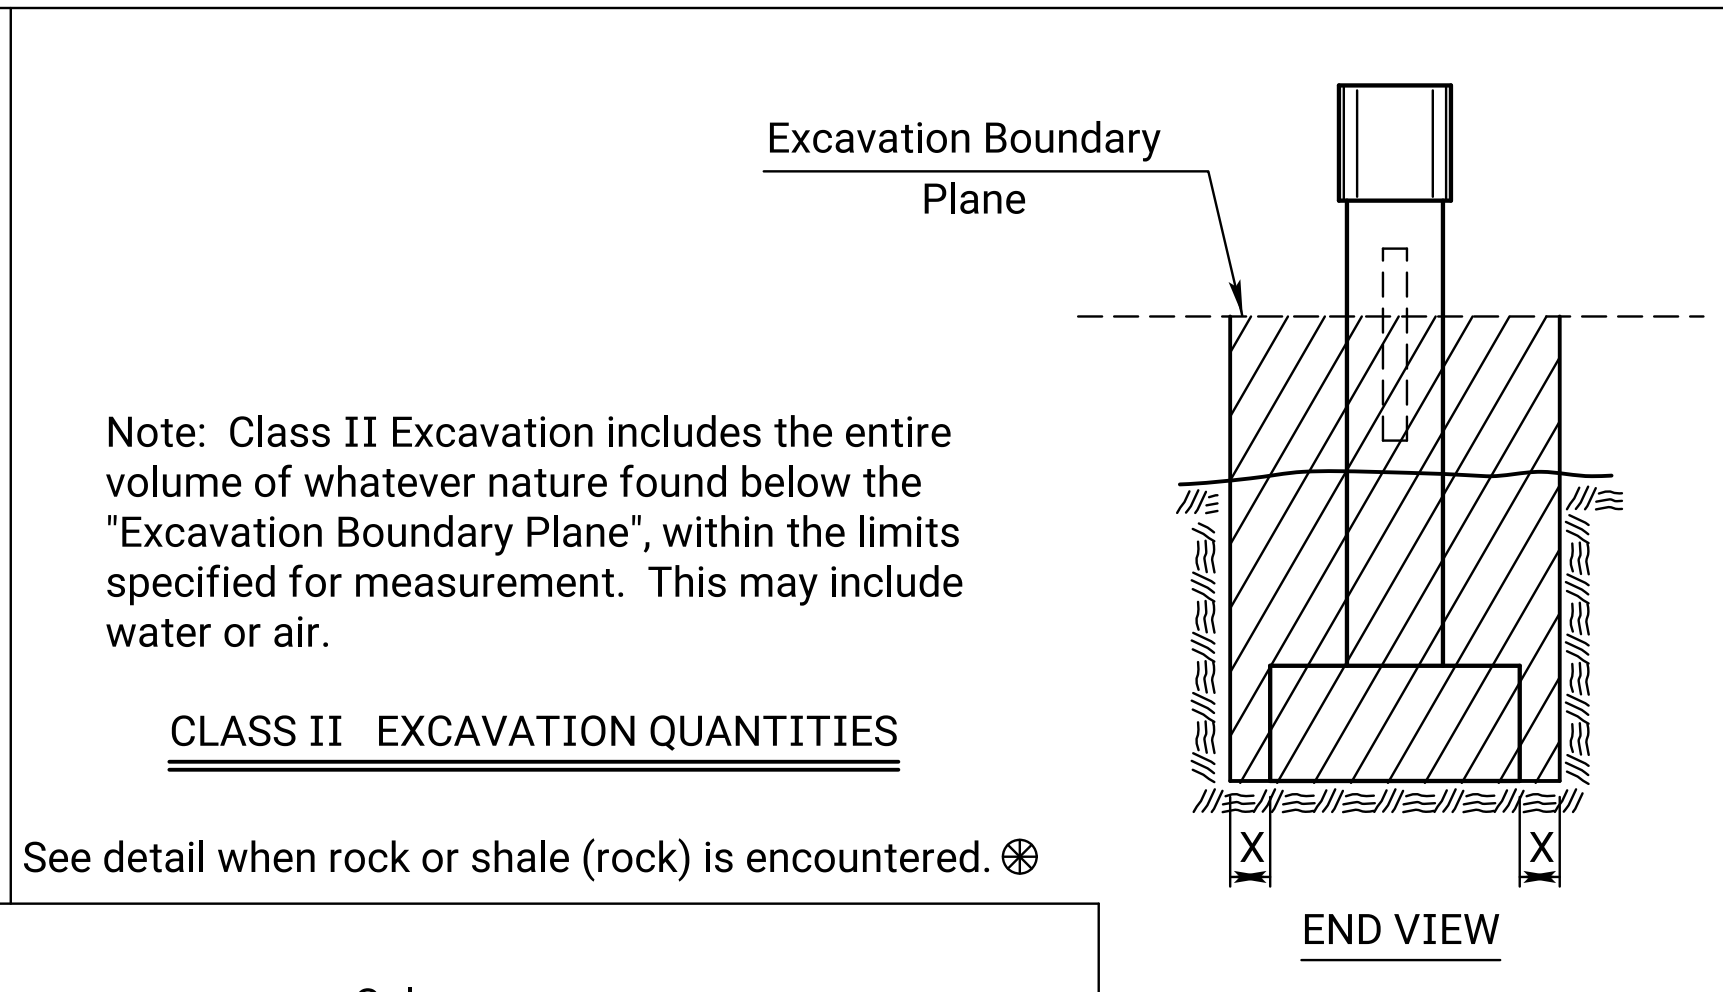
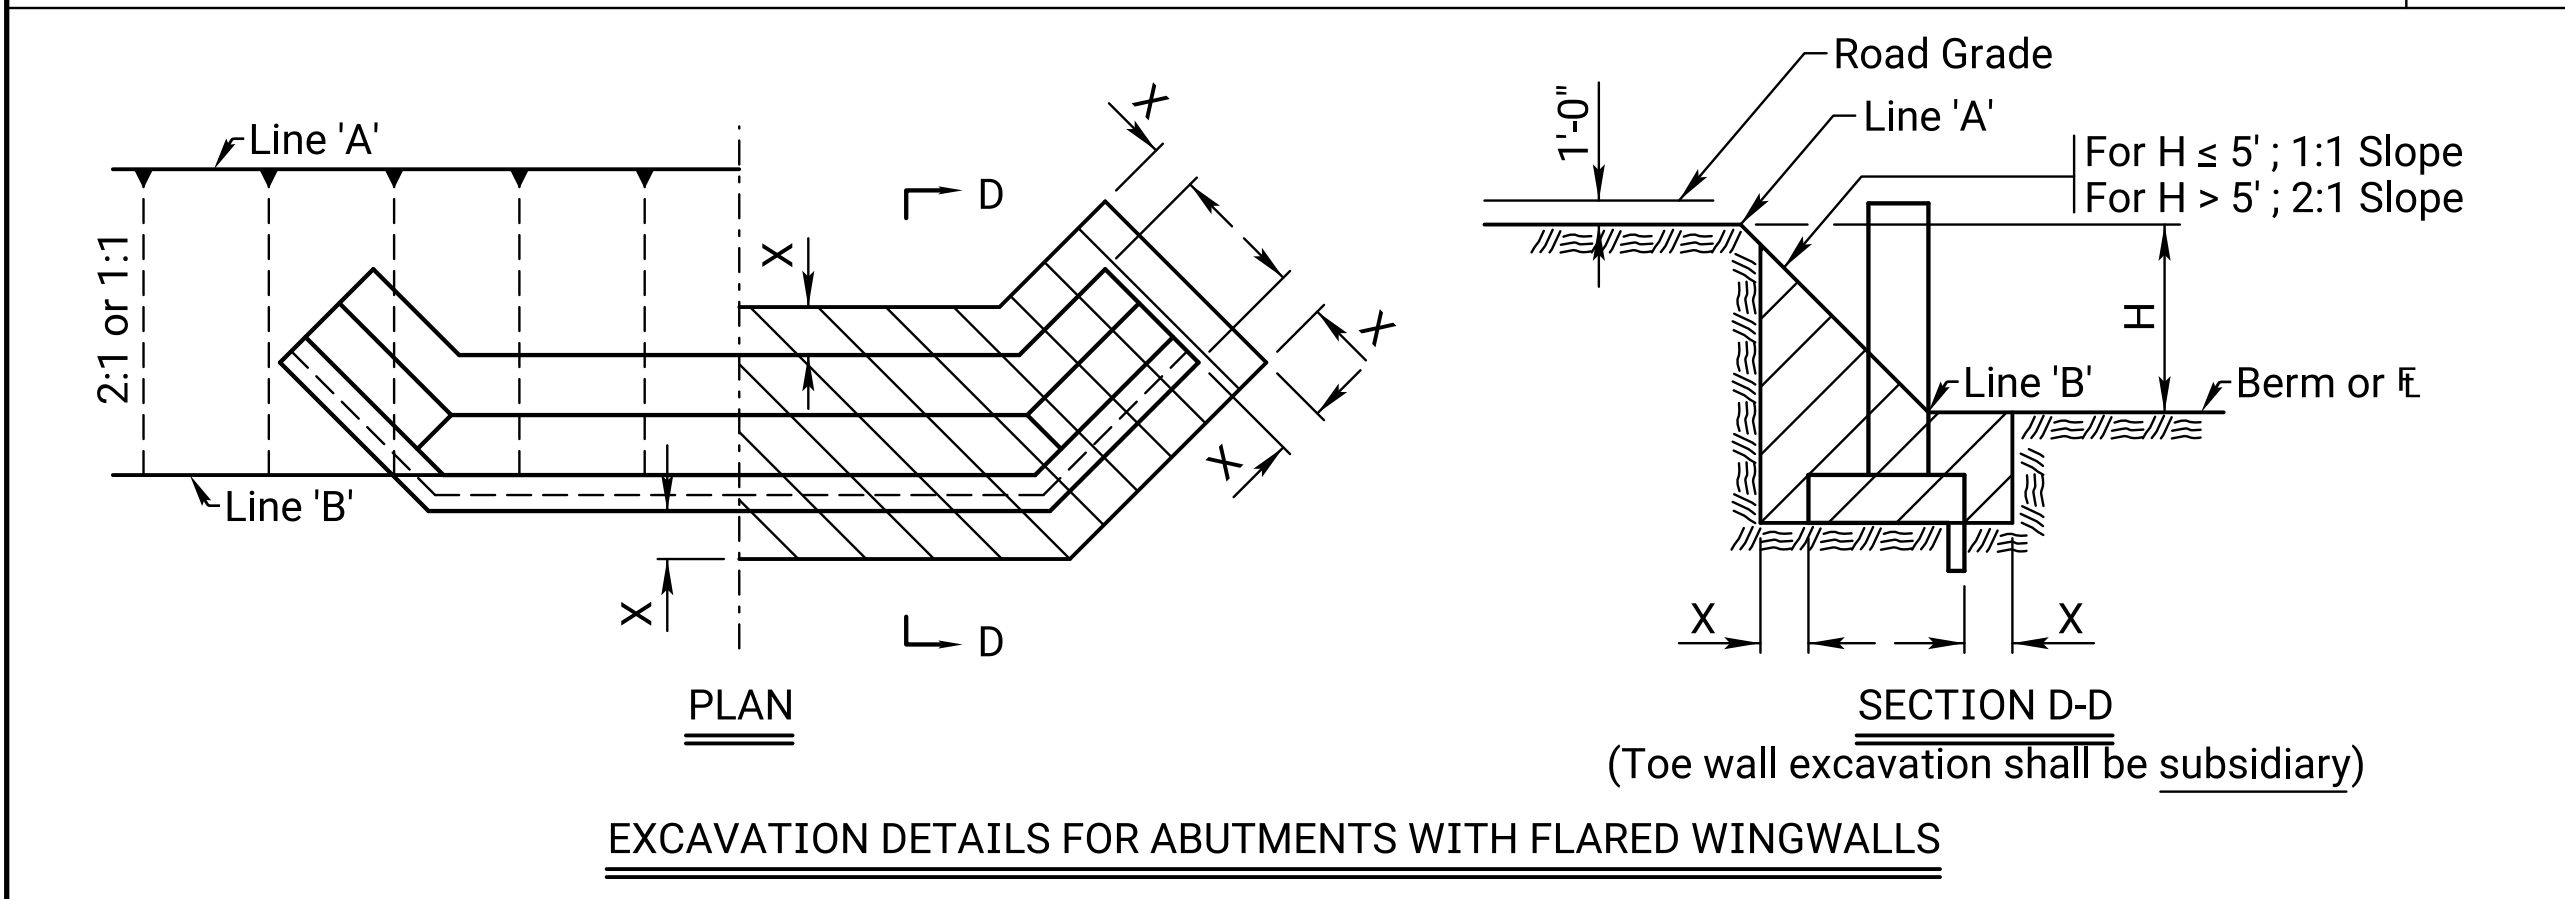
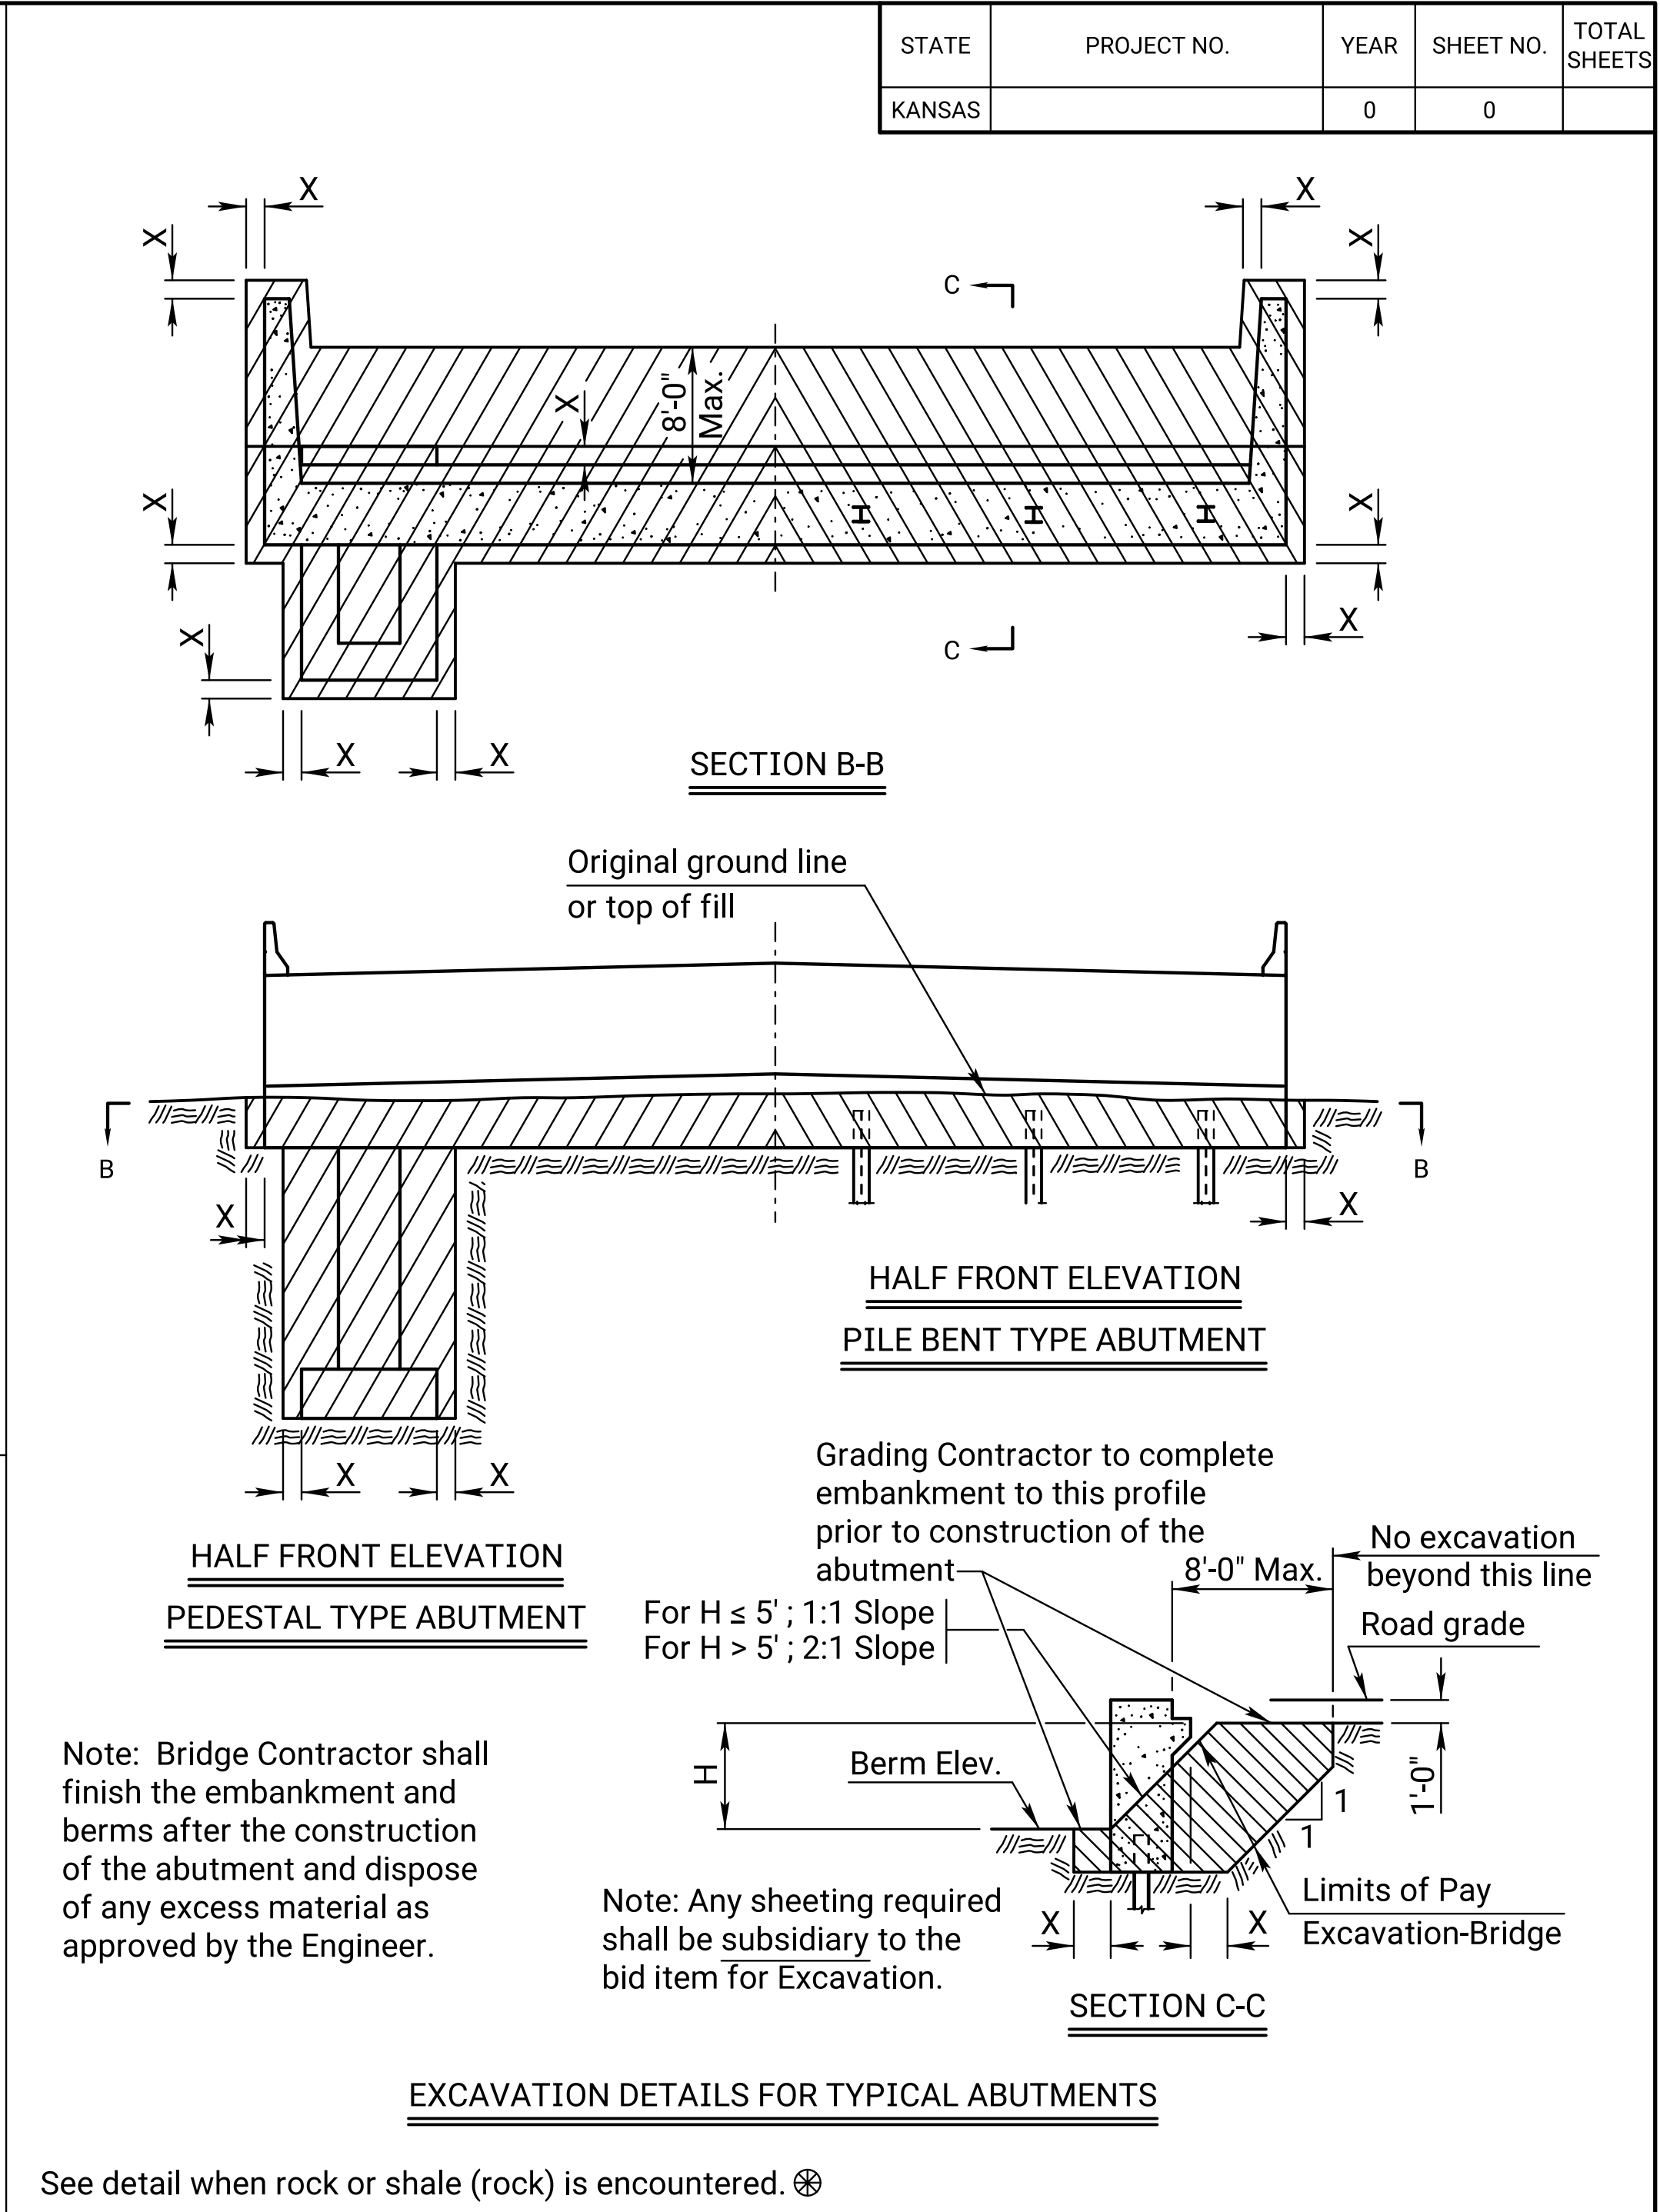
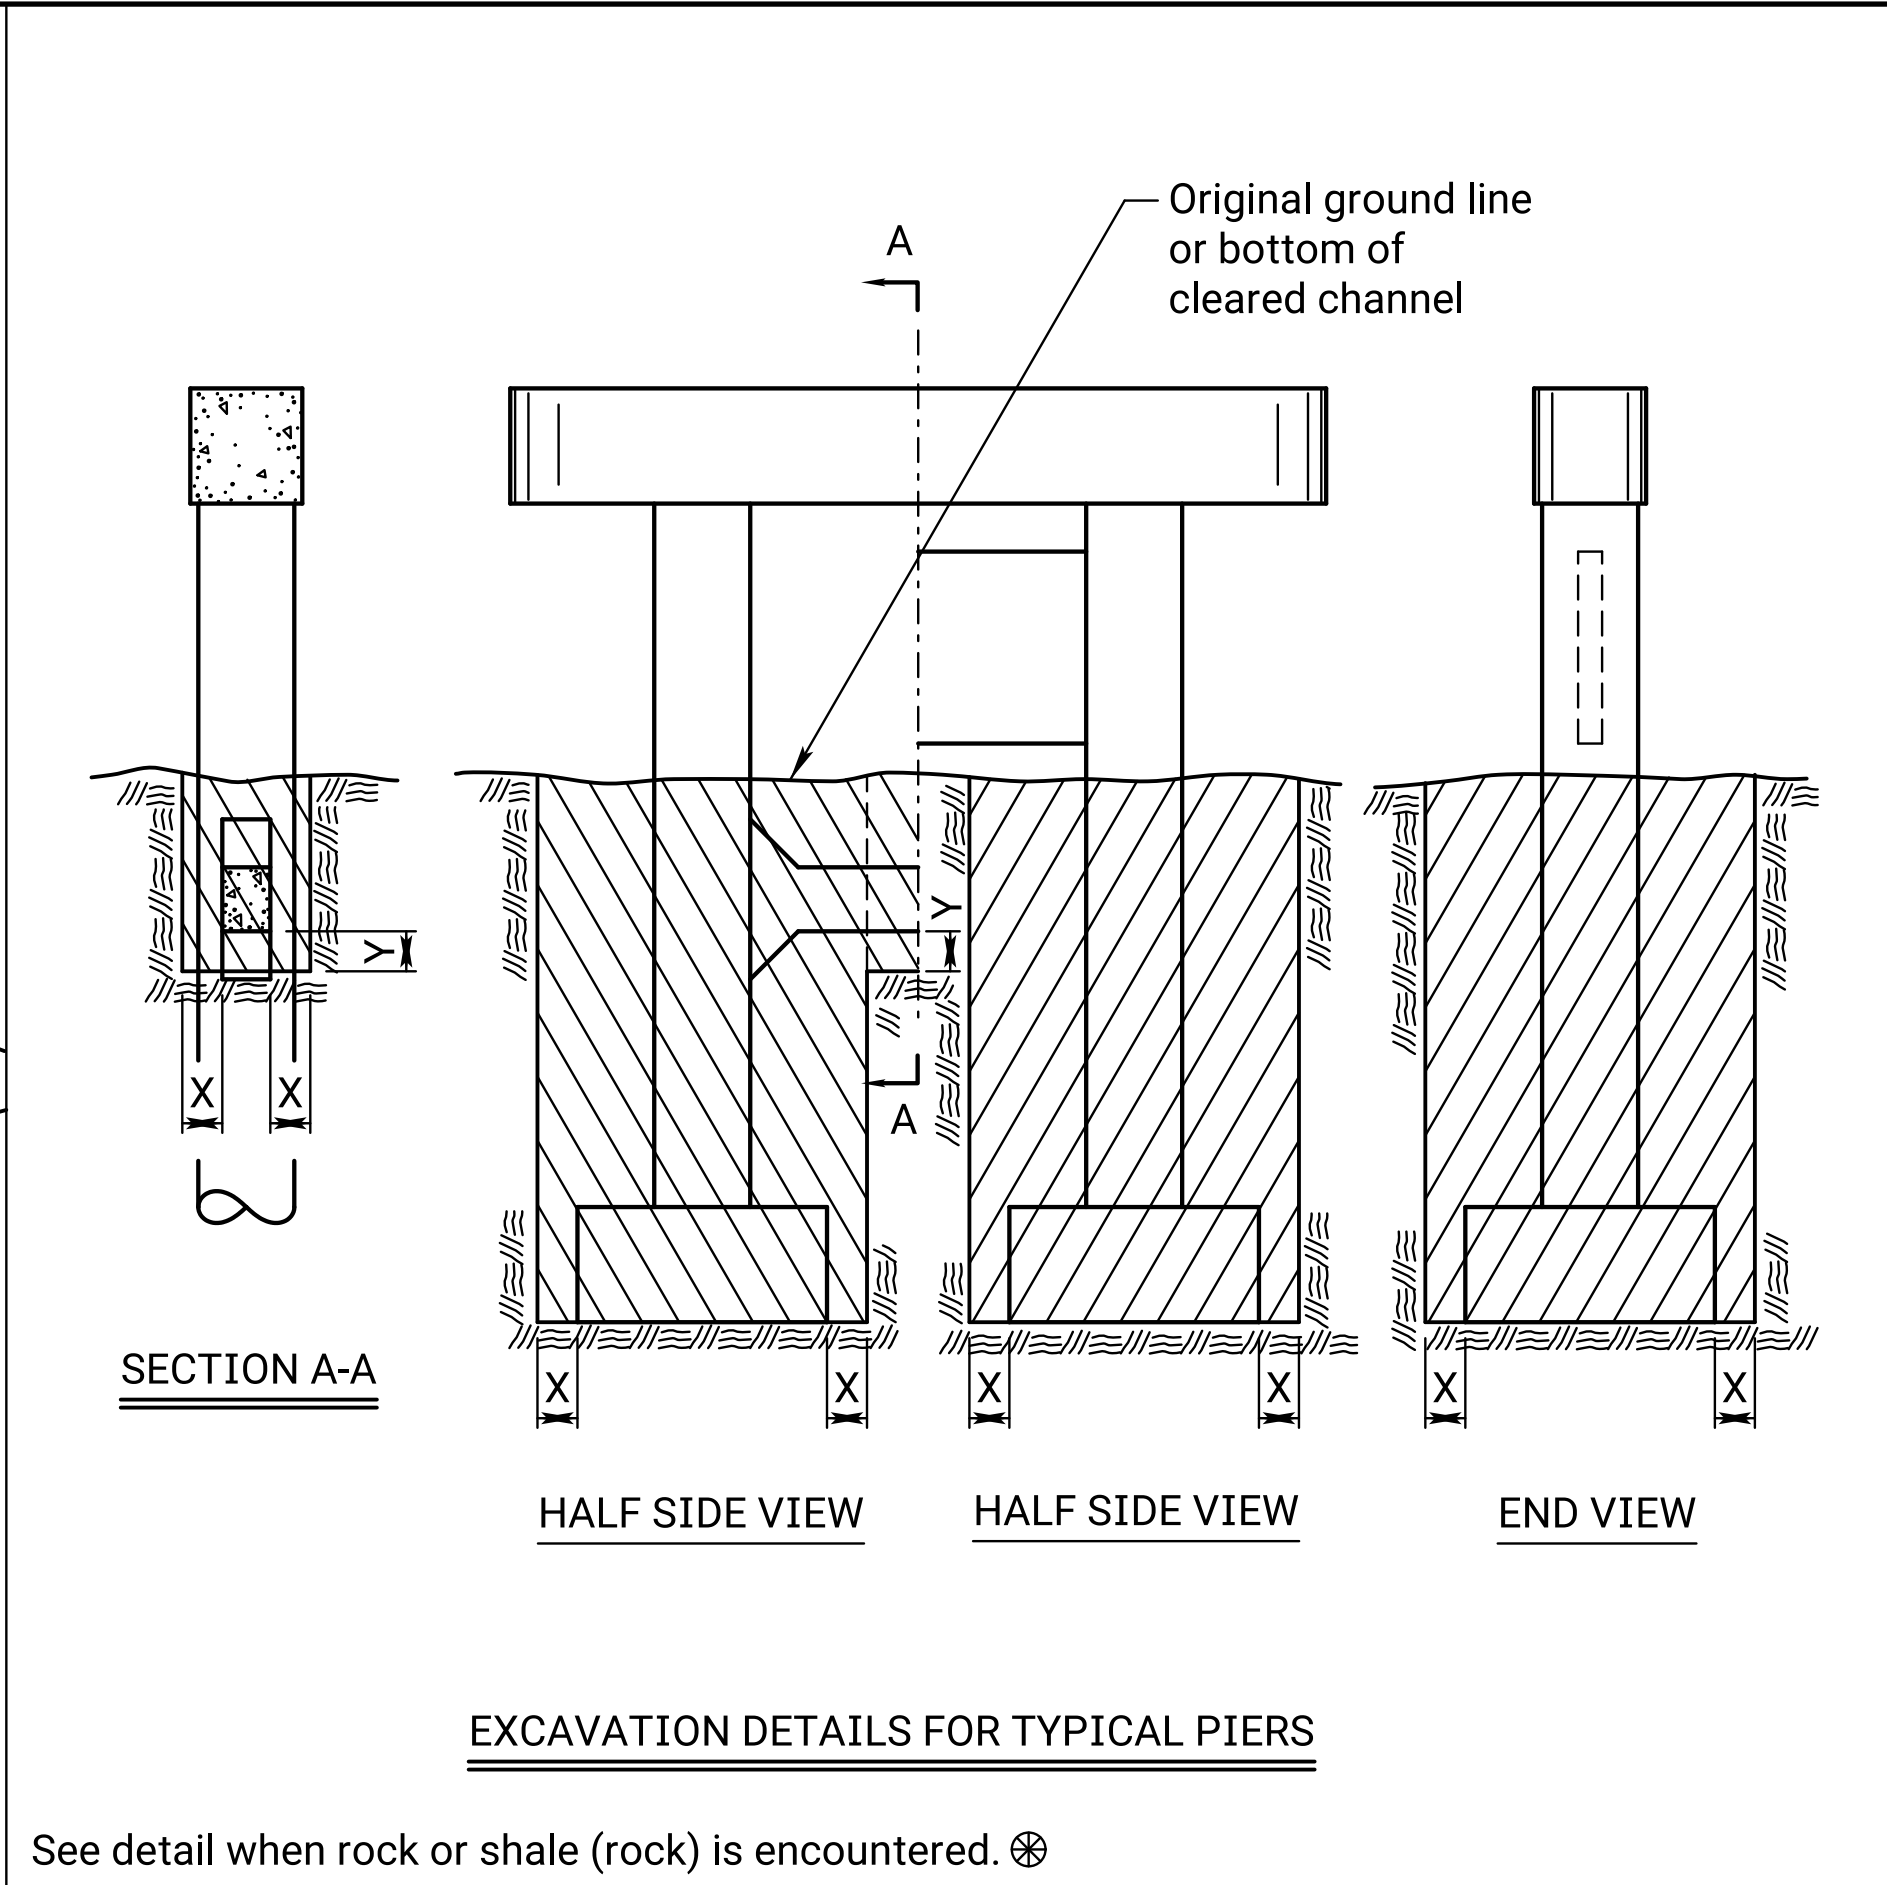


Plotted by : KDOT#CADD.Support\_Lks.gov 25-JUN-2022 00:03  
File : br100b.dgn

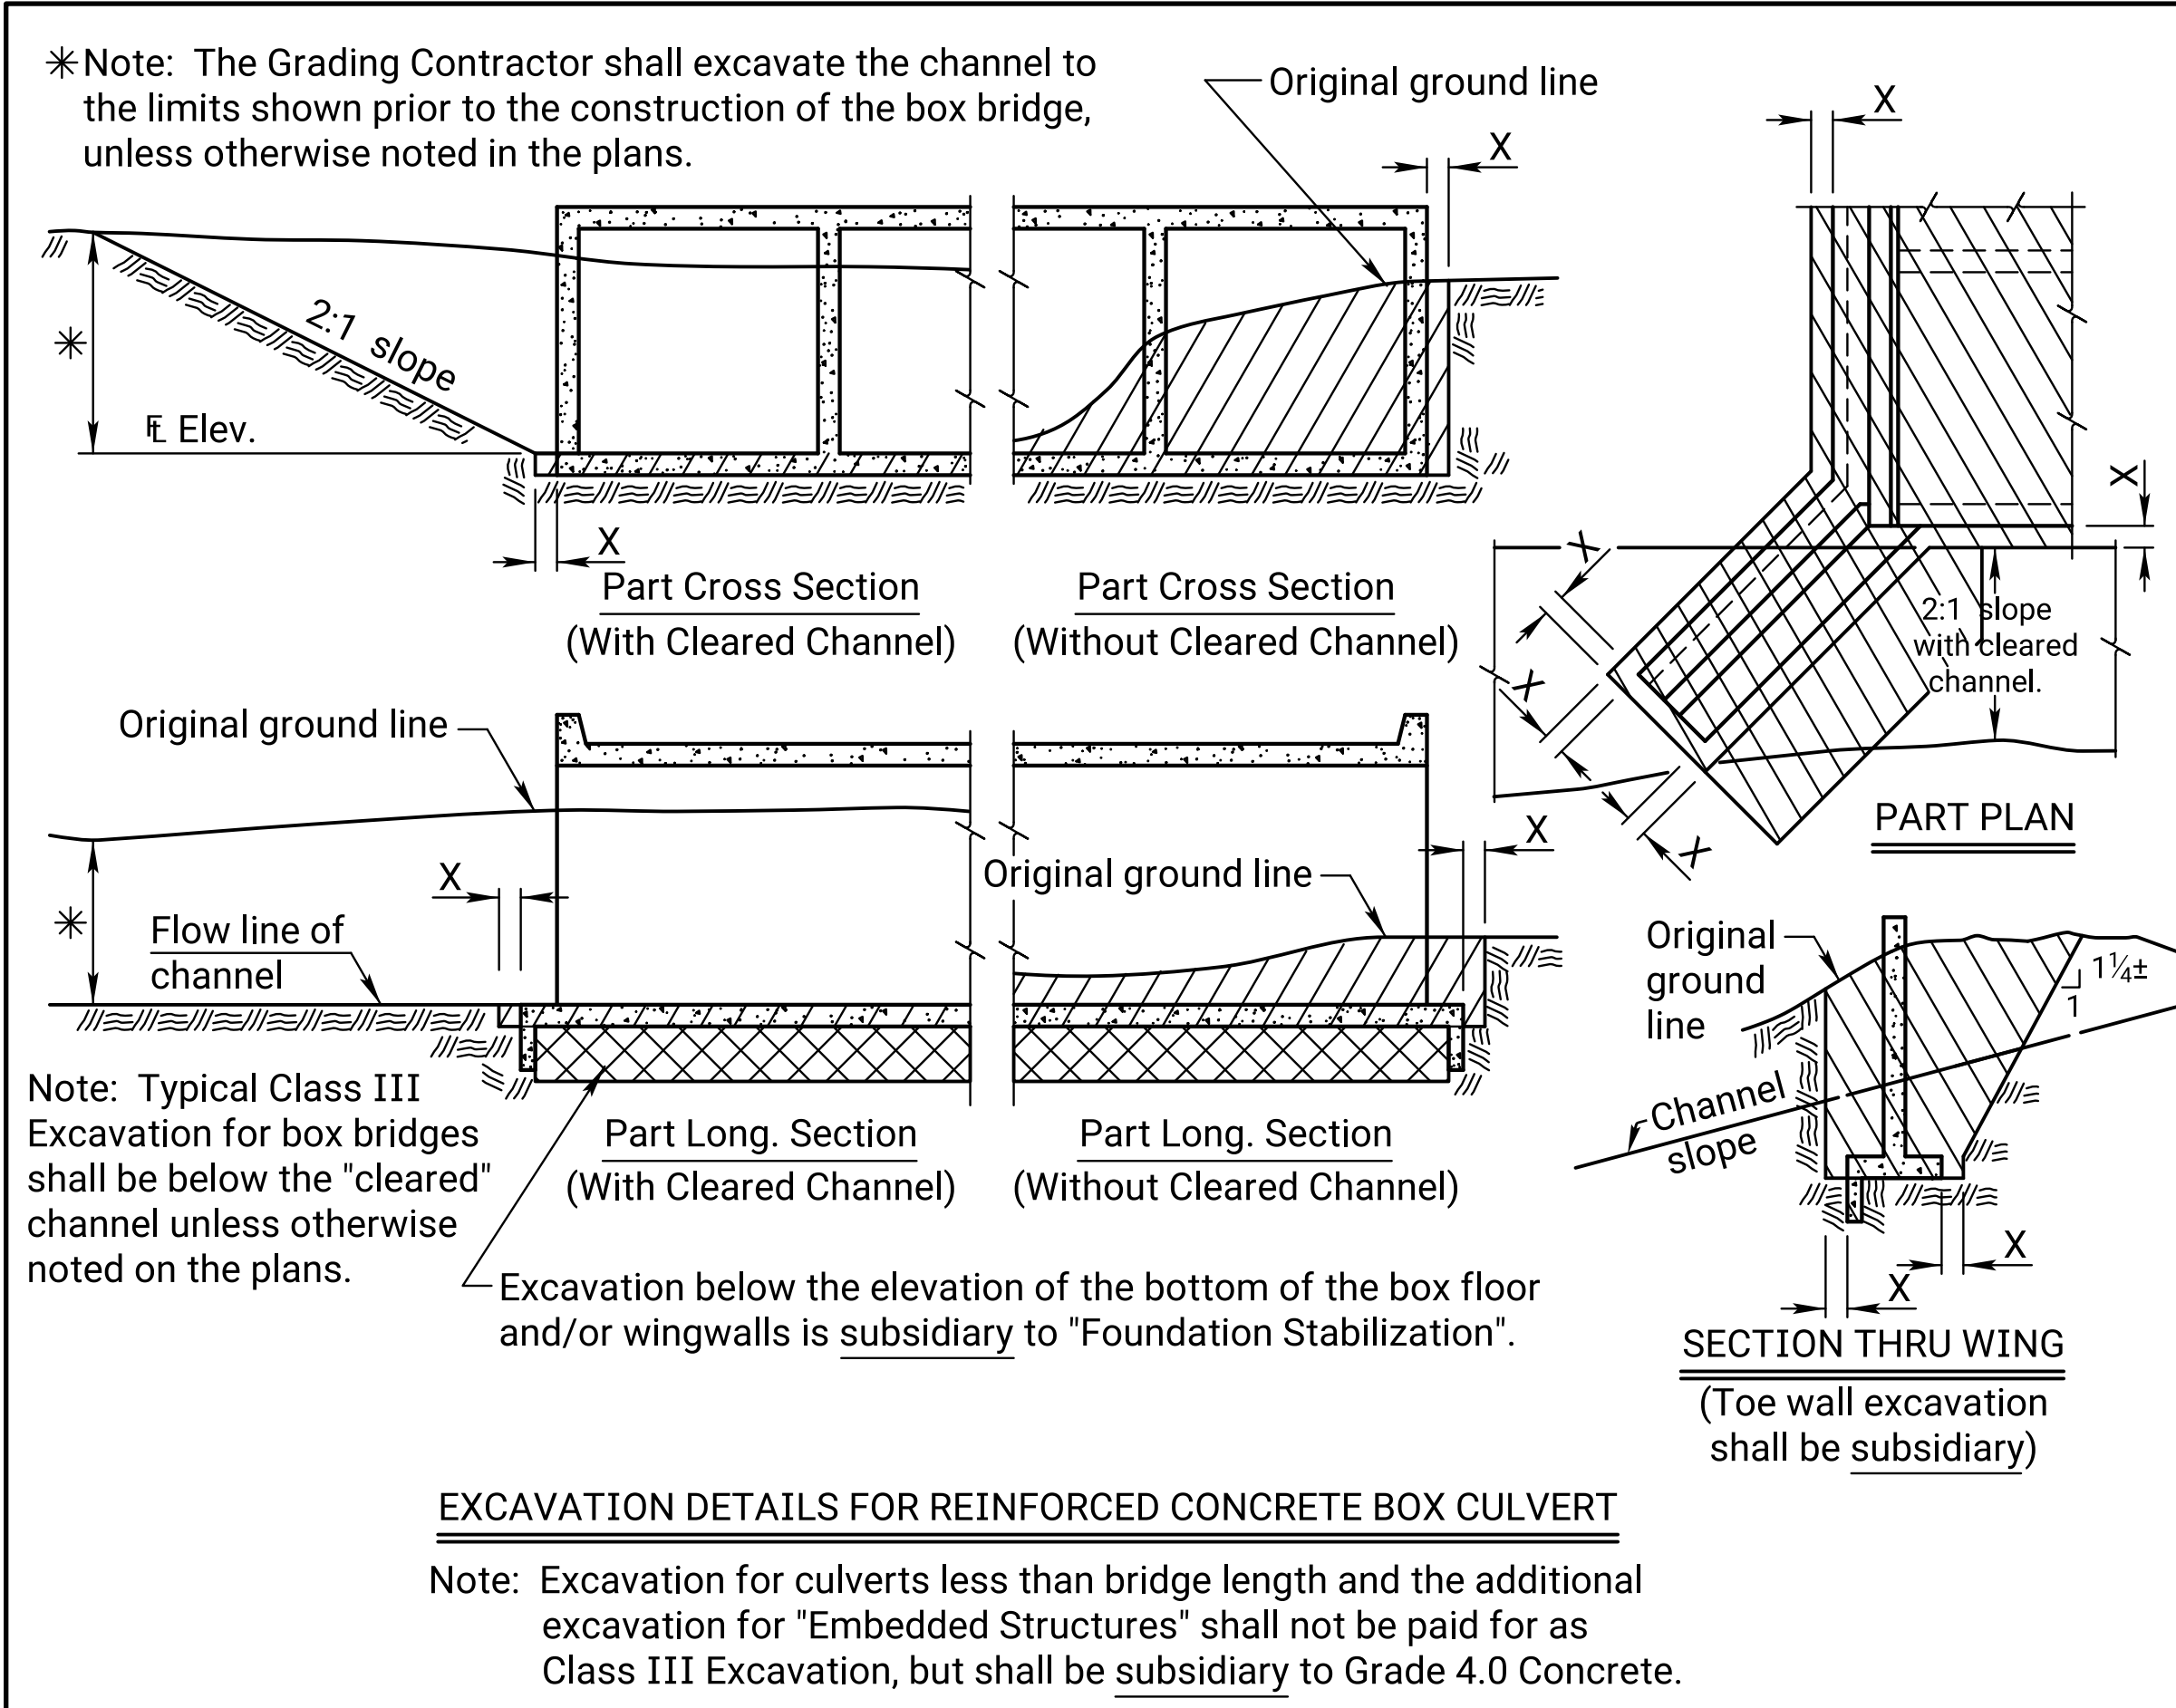

KDOT Graphics Certified