
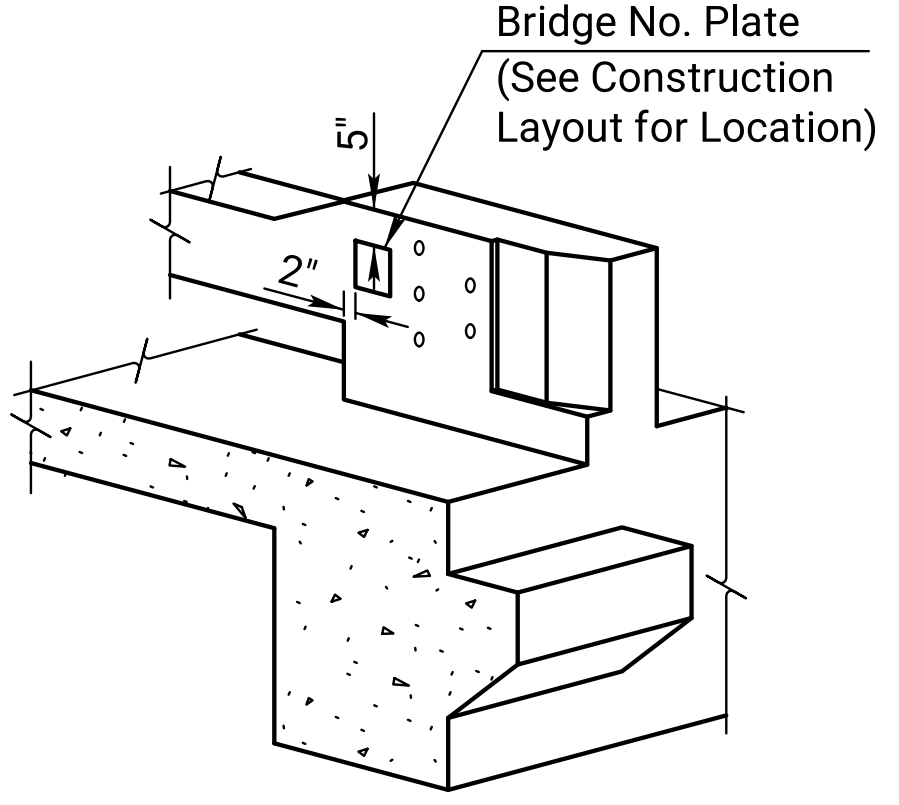
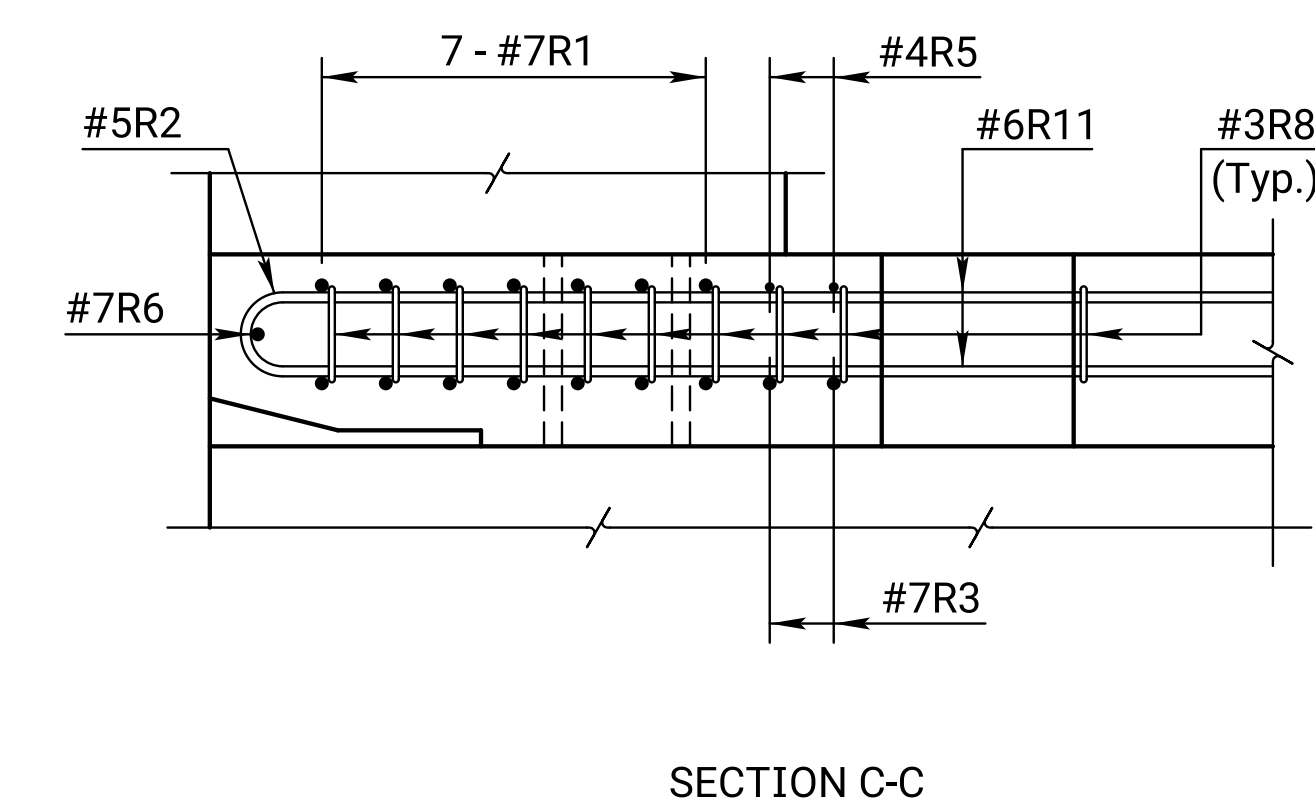
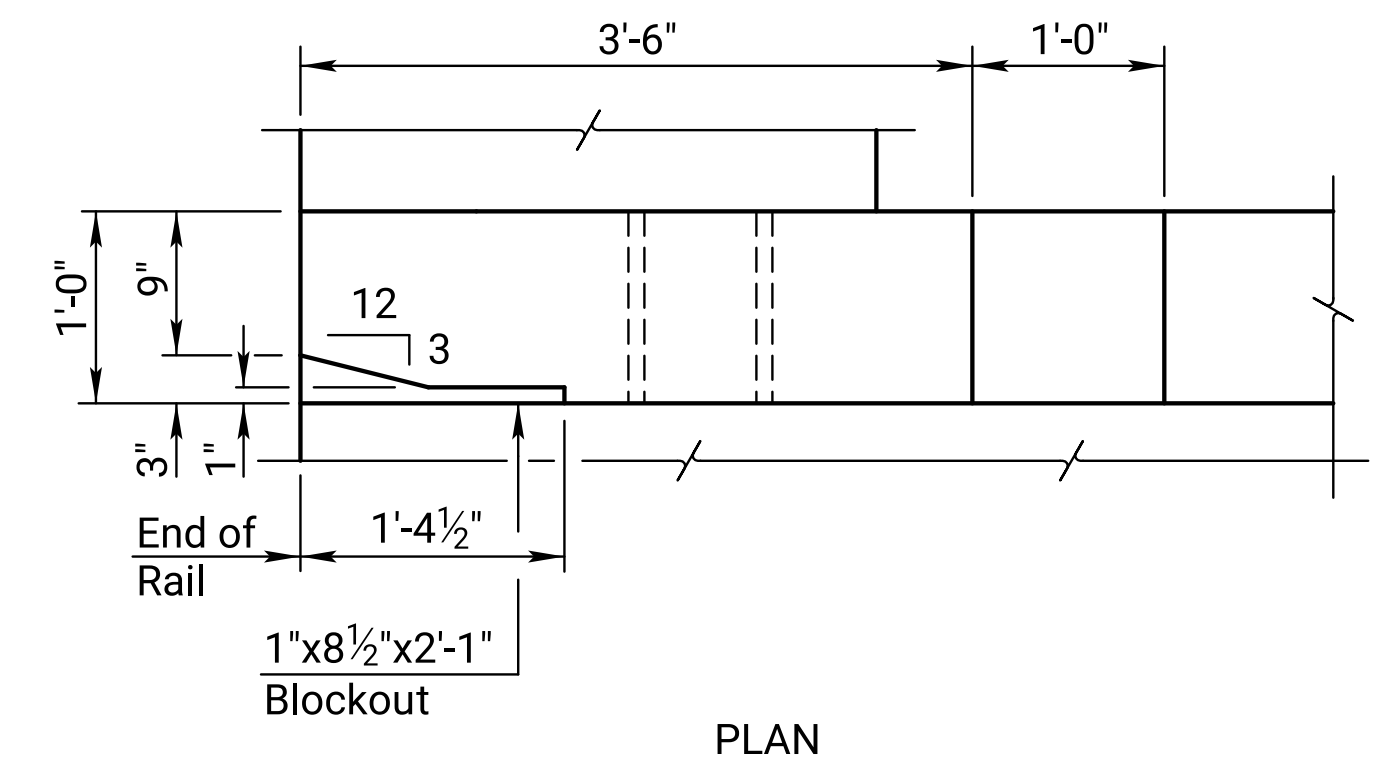
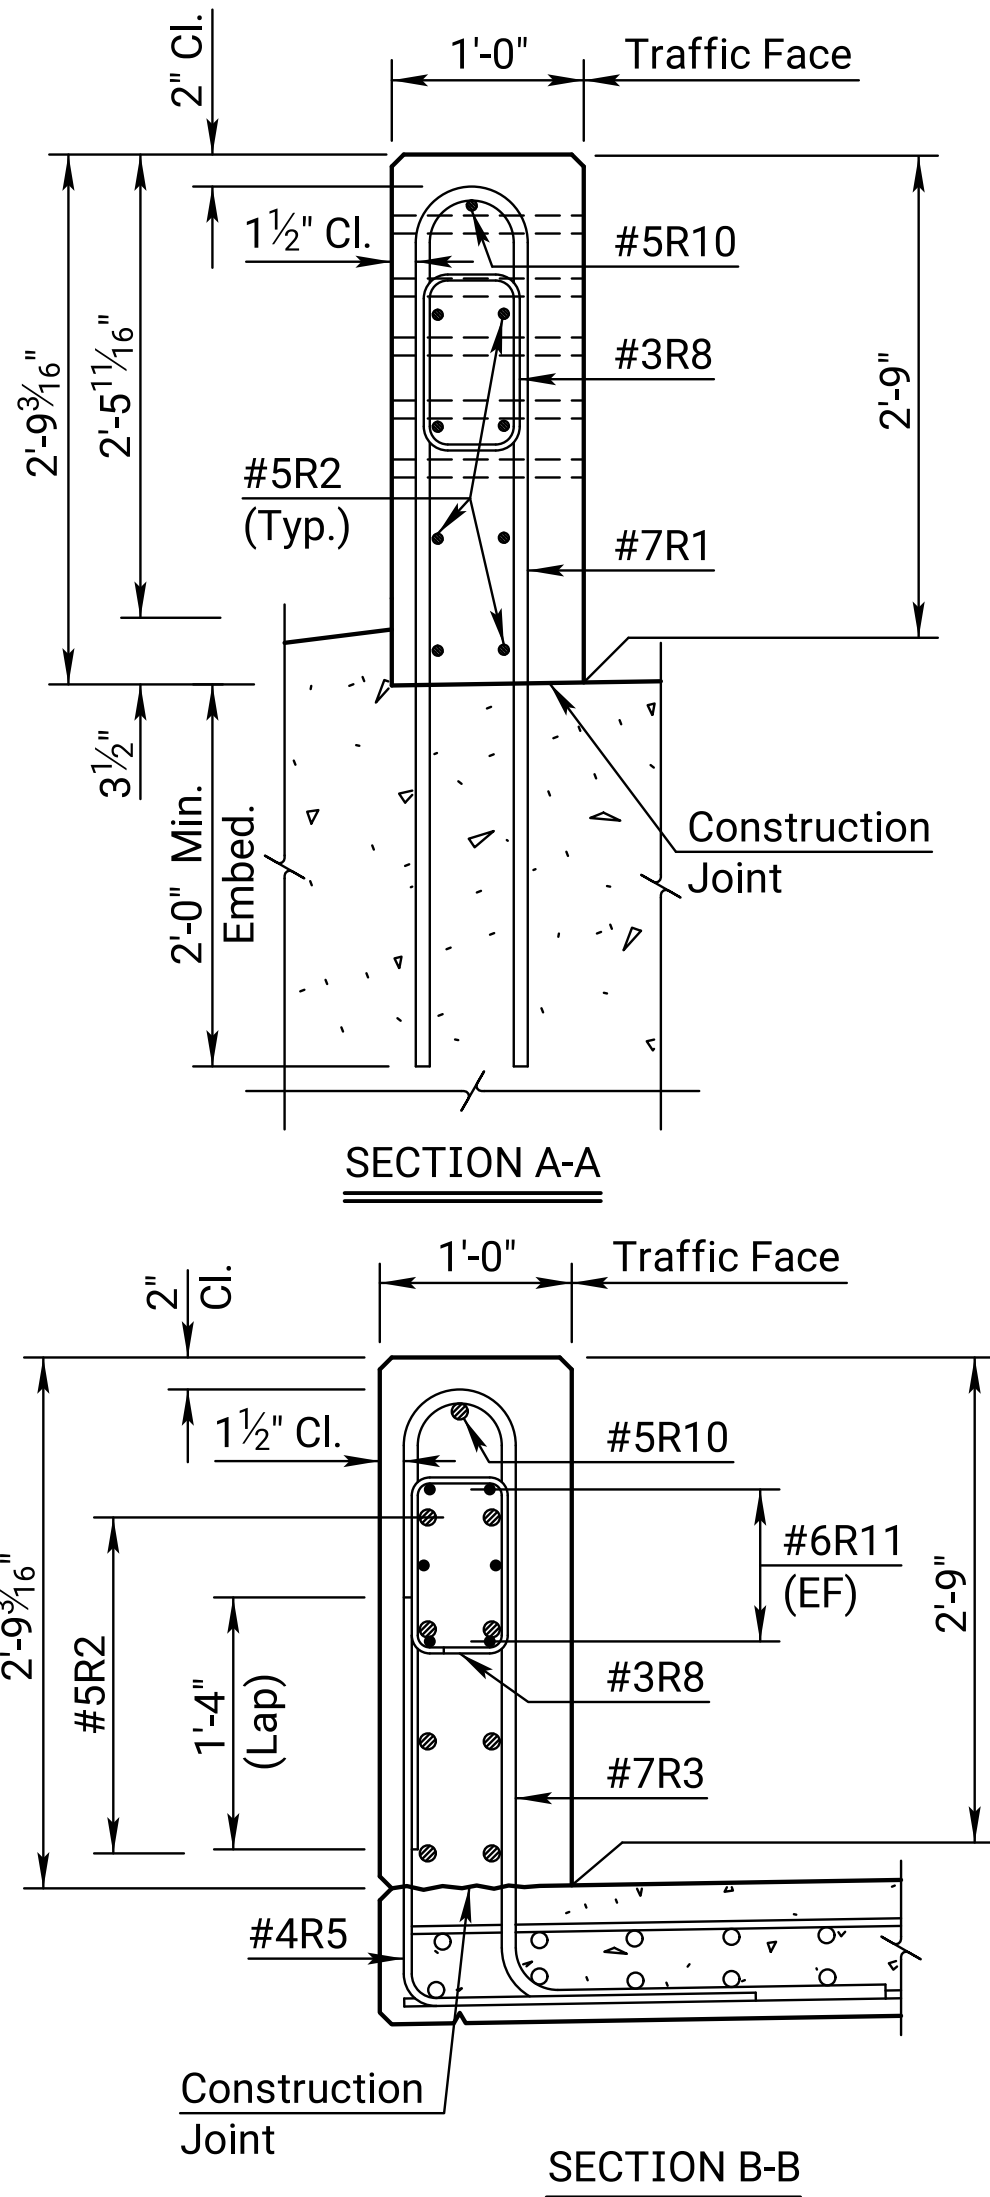
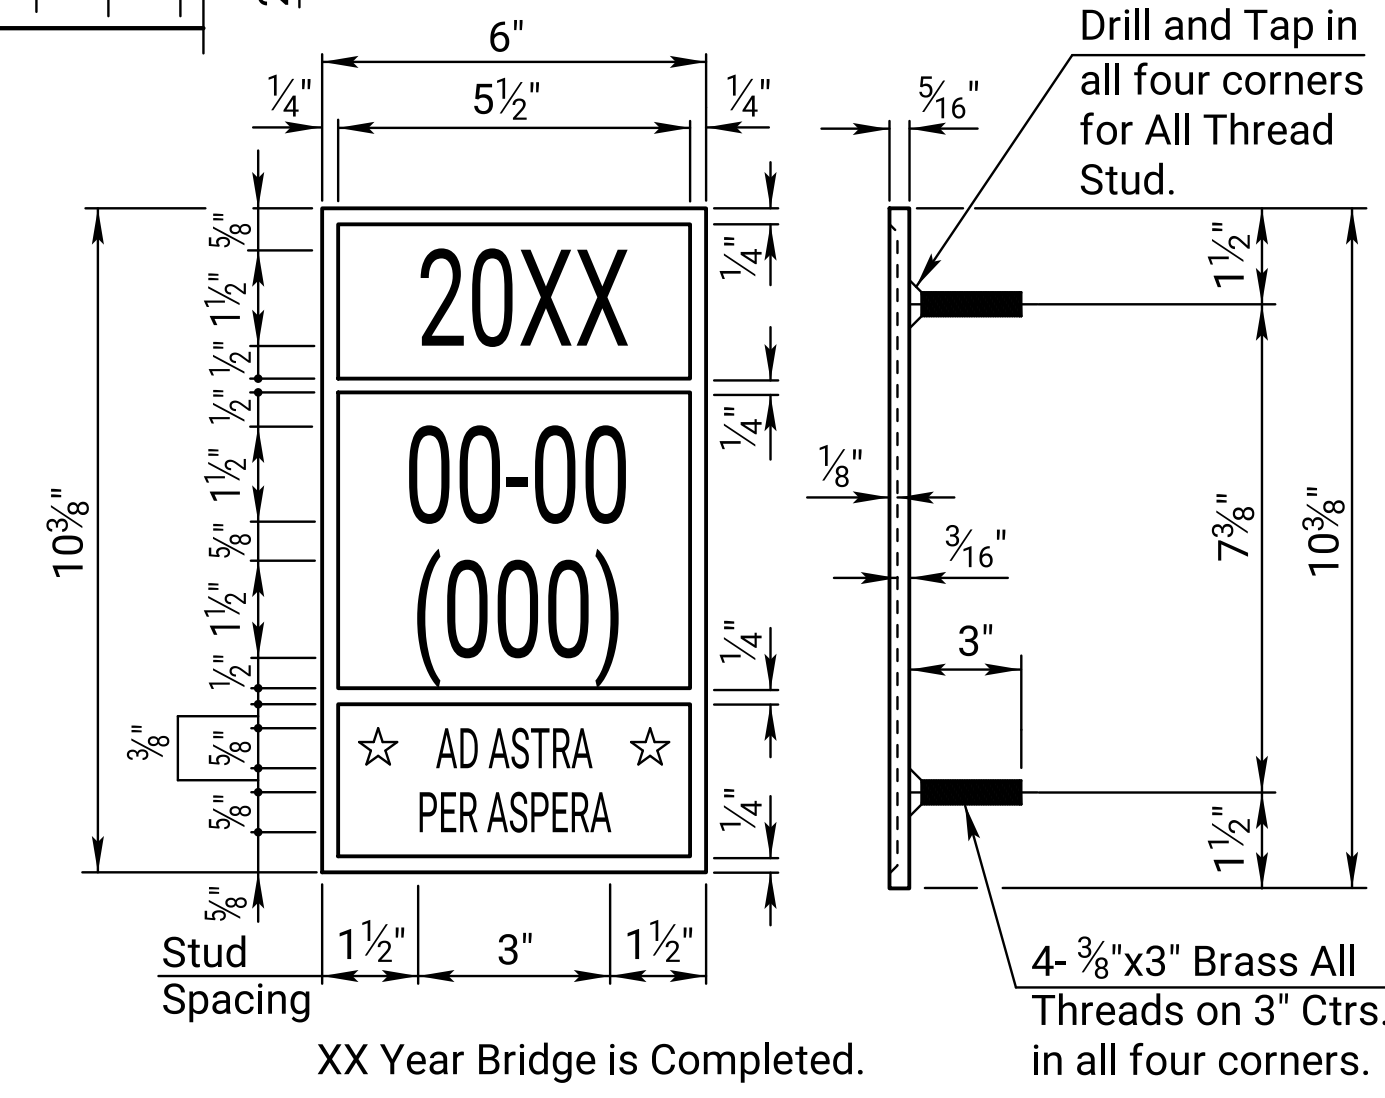
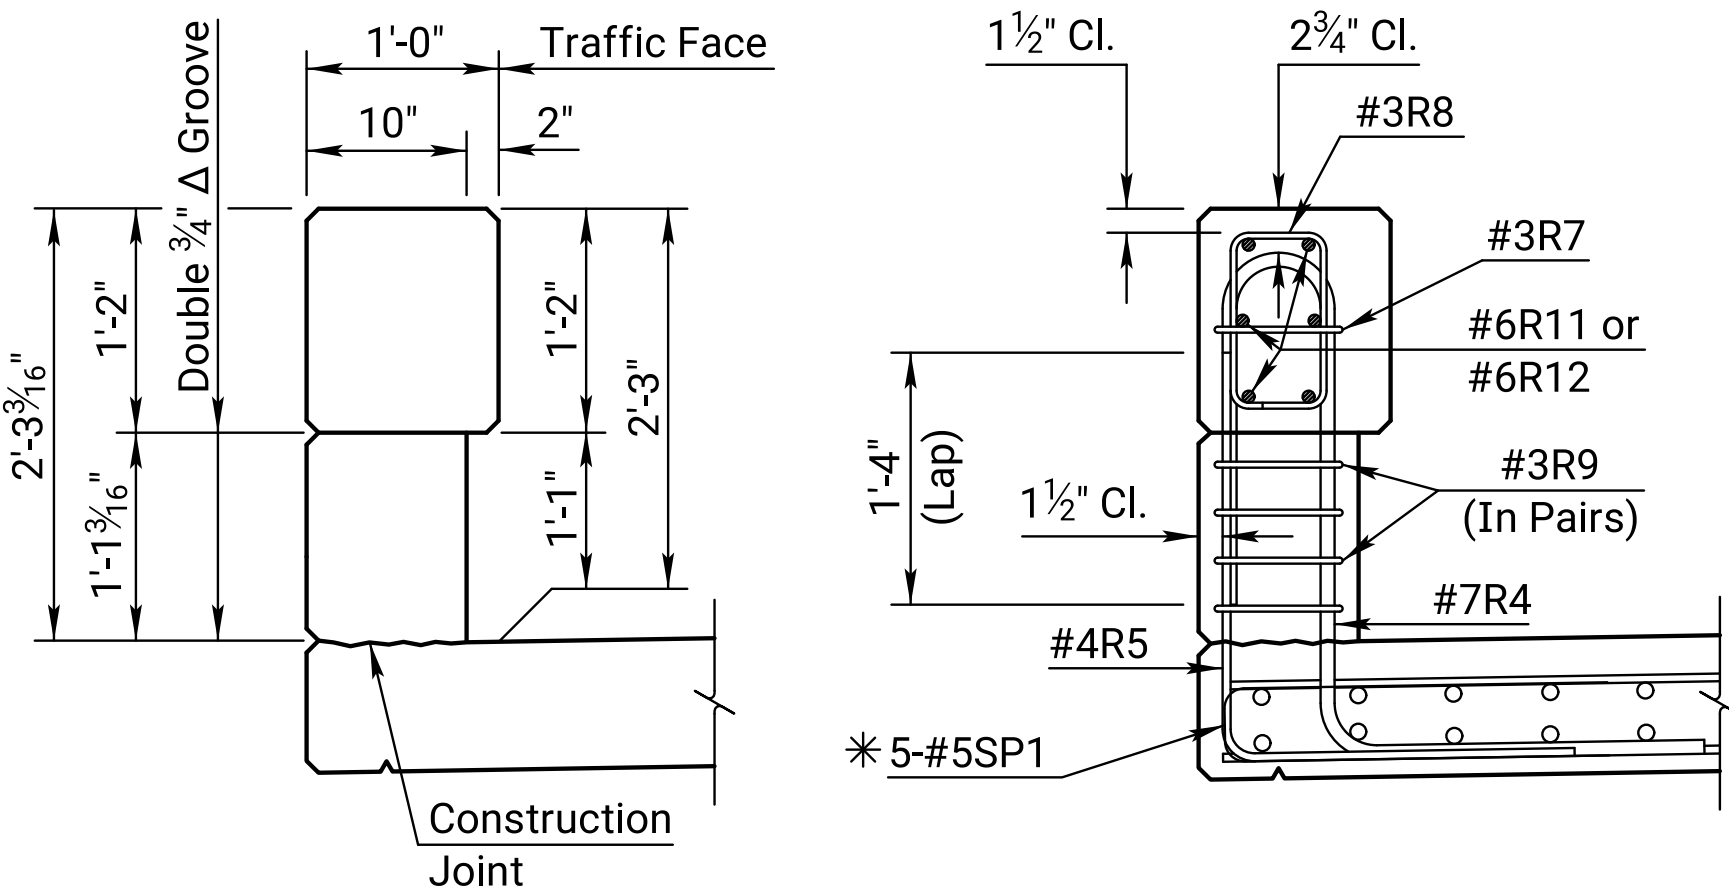
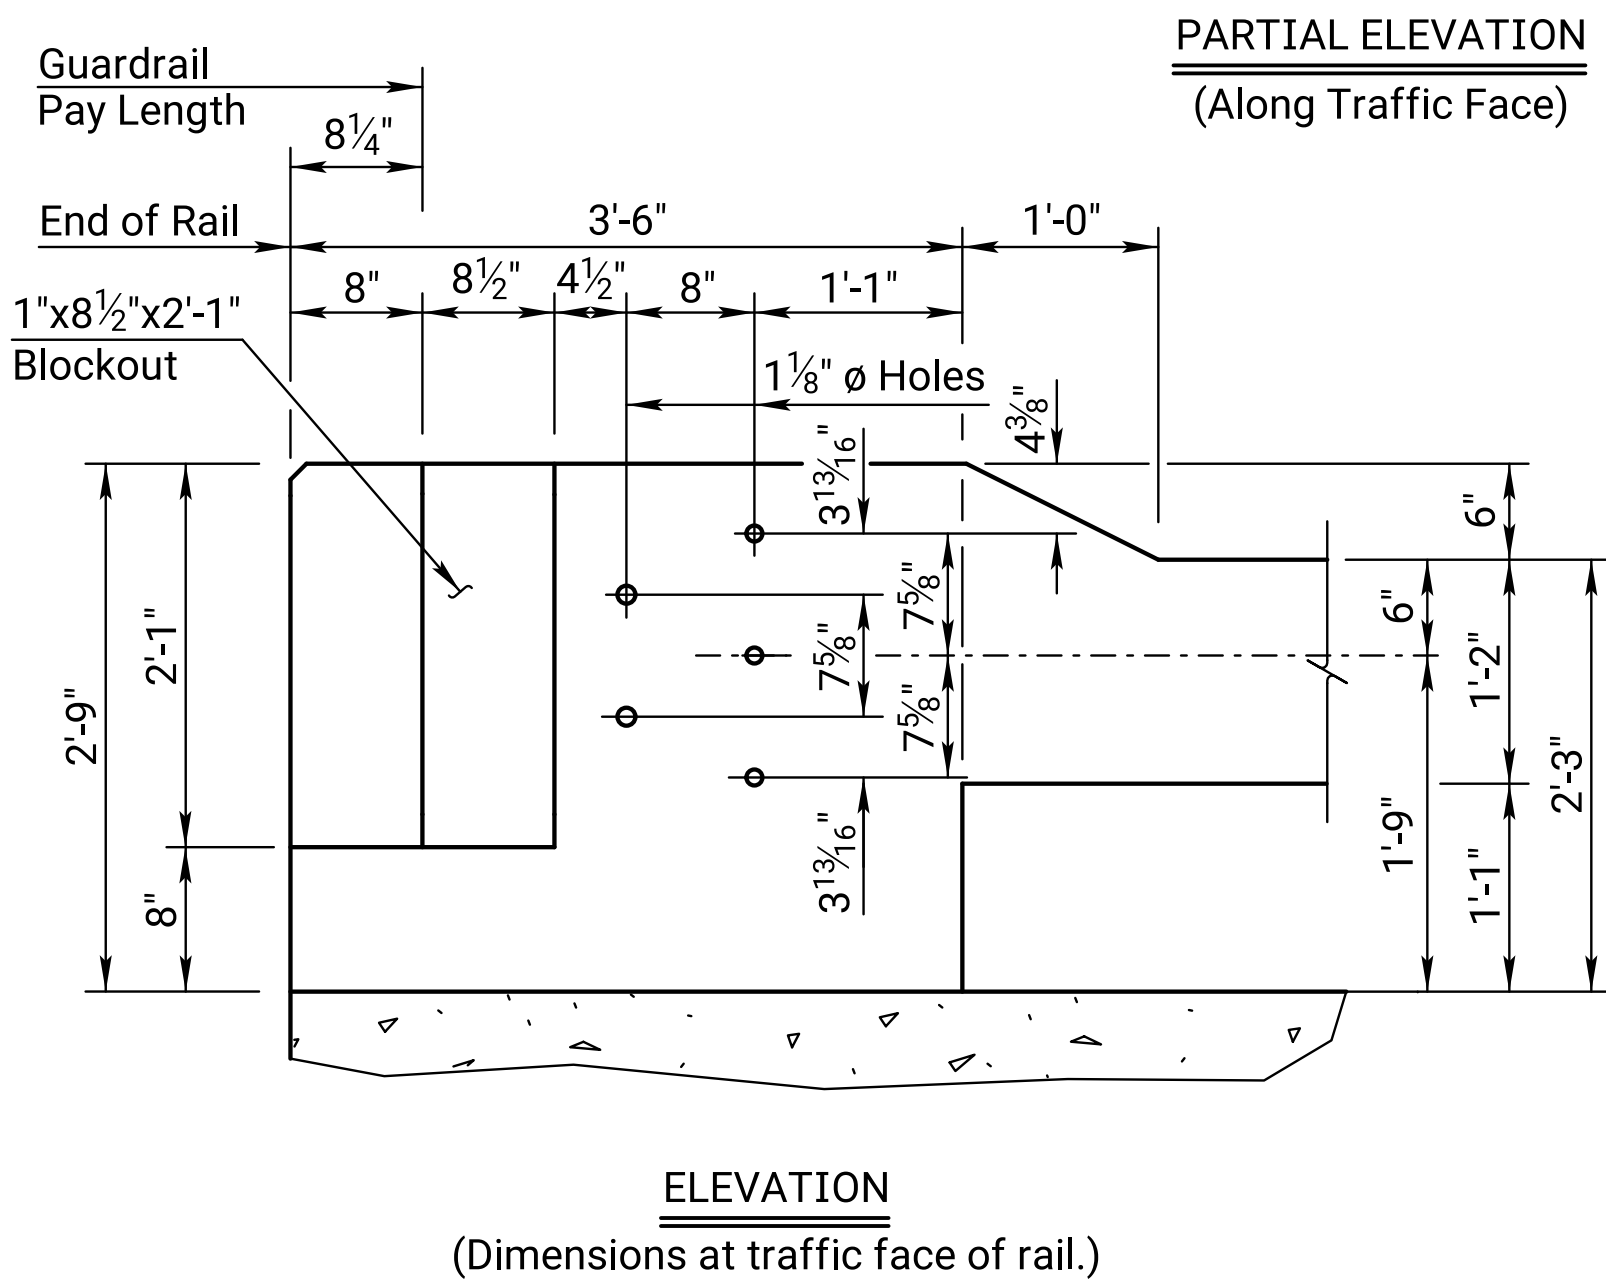
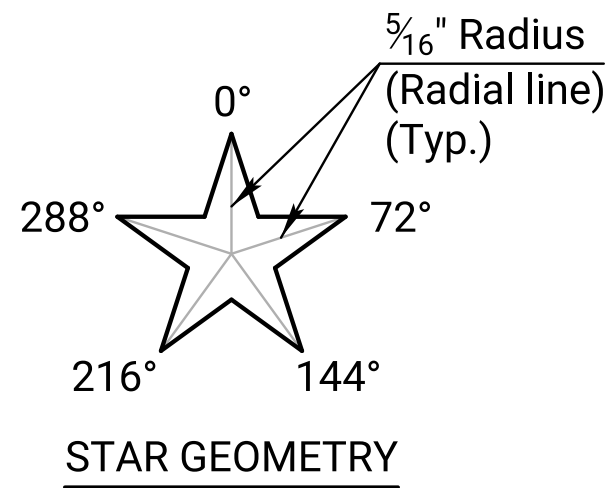


Plotted by : KDOT#CADD.Support_ks.gov 8-NOV-2022 01:03
File : br181c.dgn

STATE	PROJECT NO.	YEAR	SHEET NO.	TOTAL SHEETS
KANSAS	0	0	0	0

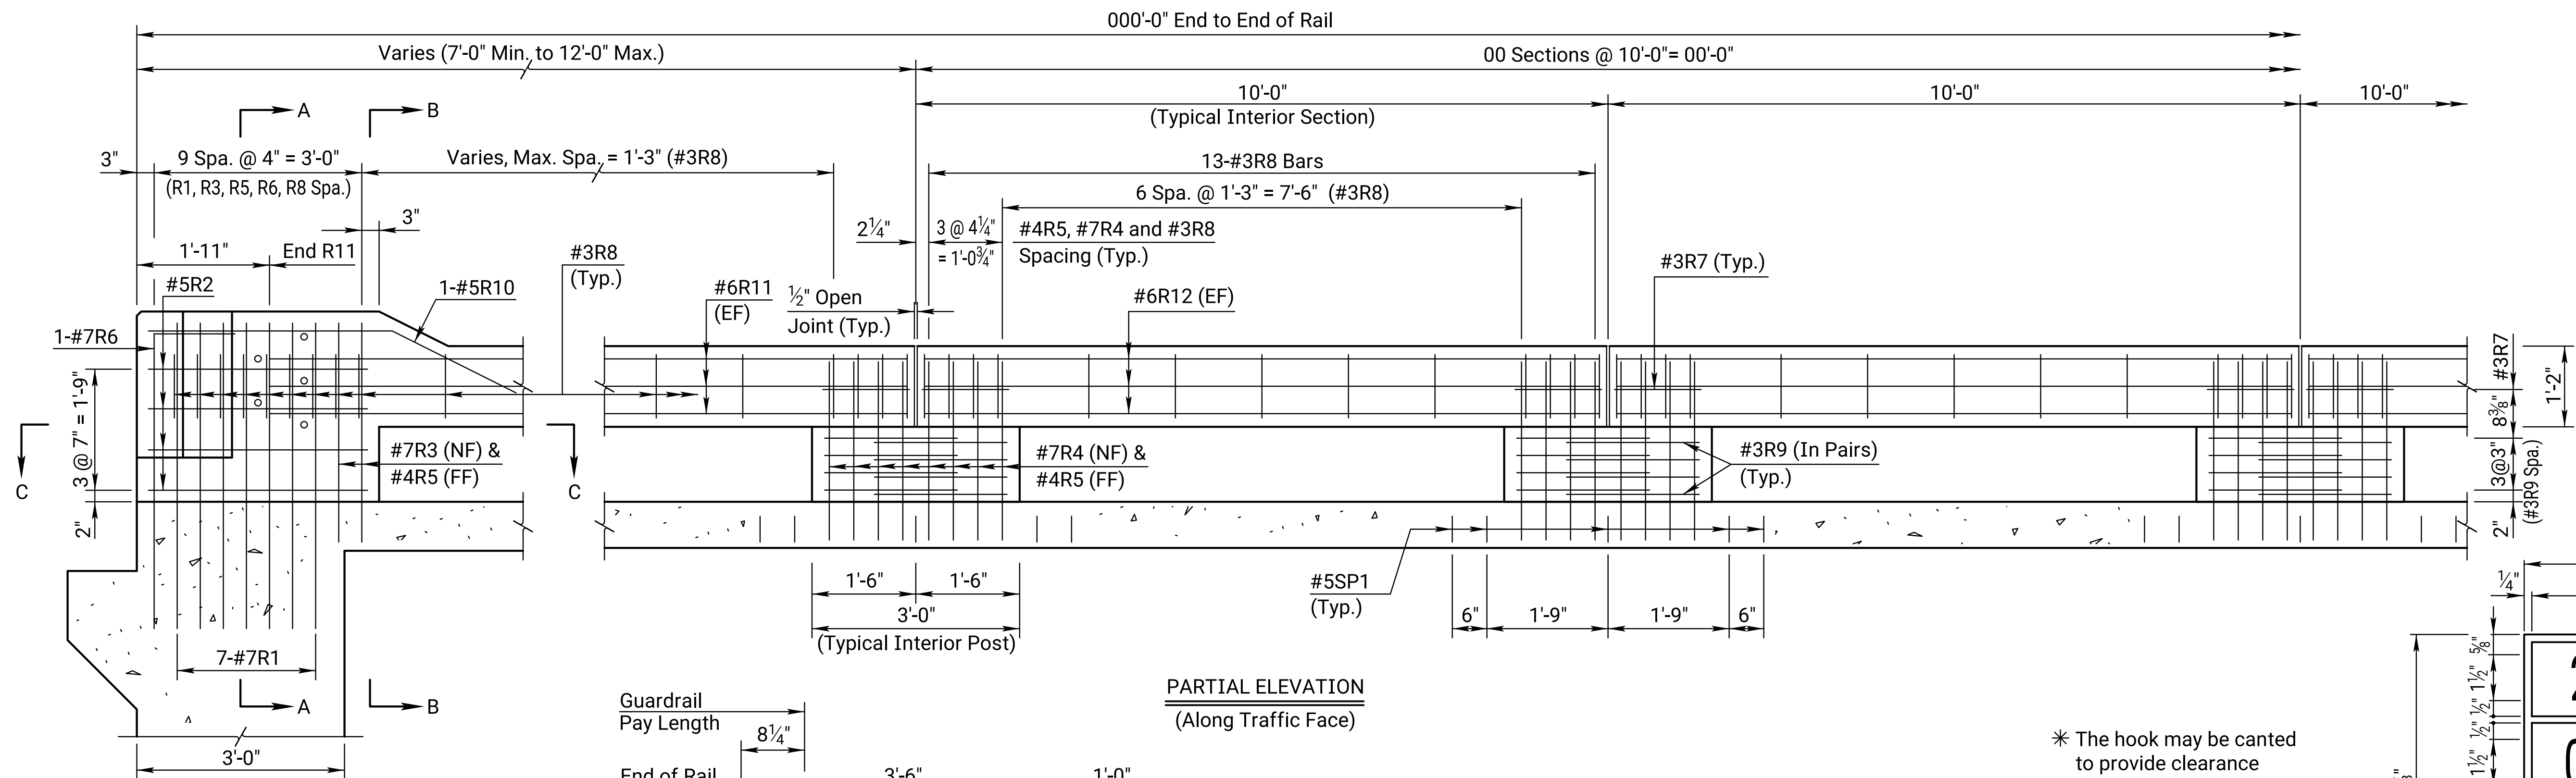

03					
02	12-03-21	Changed Bridge Number Plate detail	M.L.L.	M.A.H.	
01	02-14-05	Current Release			
NO.	DATE	REVISIONS	BY	APPD	
KANSAS DEPARTMENT OF TRANSPORTATION					
Br. No. 0-0- ()			Sta.		
27" KANSAS CORRAL RAIL (Without Curb)			Co.		
DESIGNED	DETAILED	QUANTITIES	CADD		
DESIGN CK.	DETAIL CK.	QUAN. CK.	CADD CK.		