

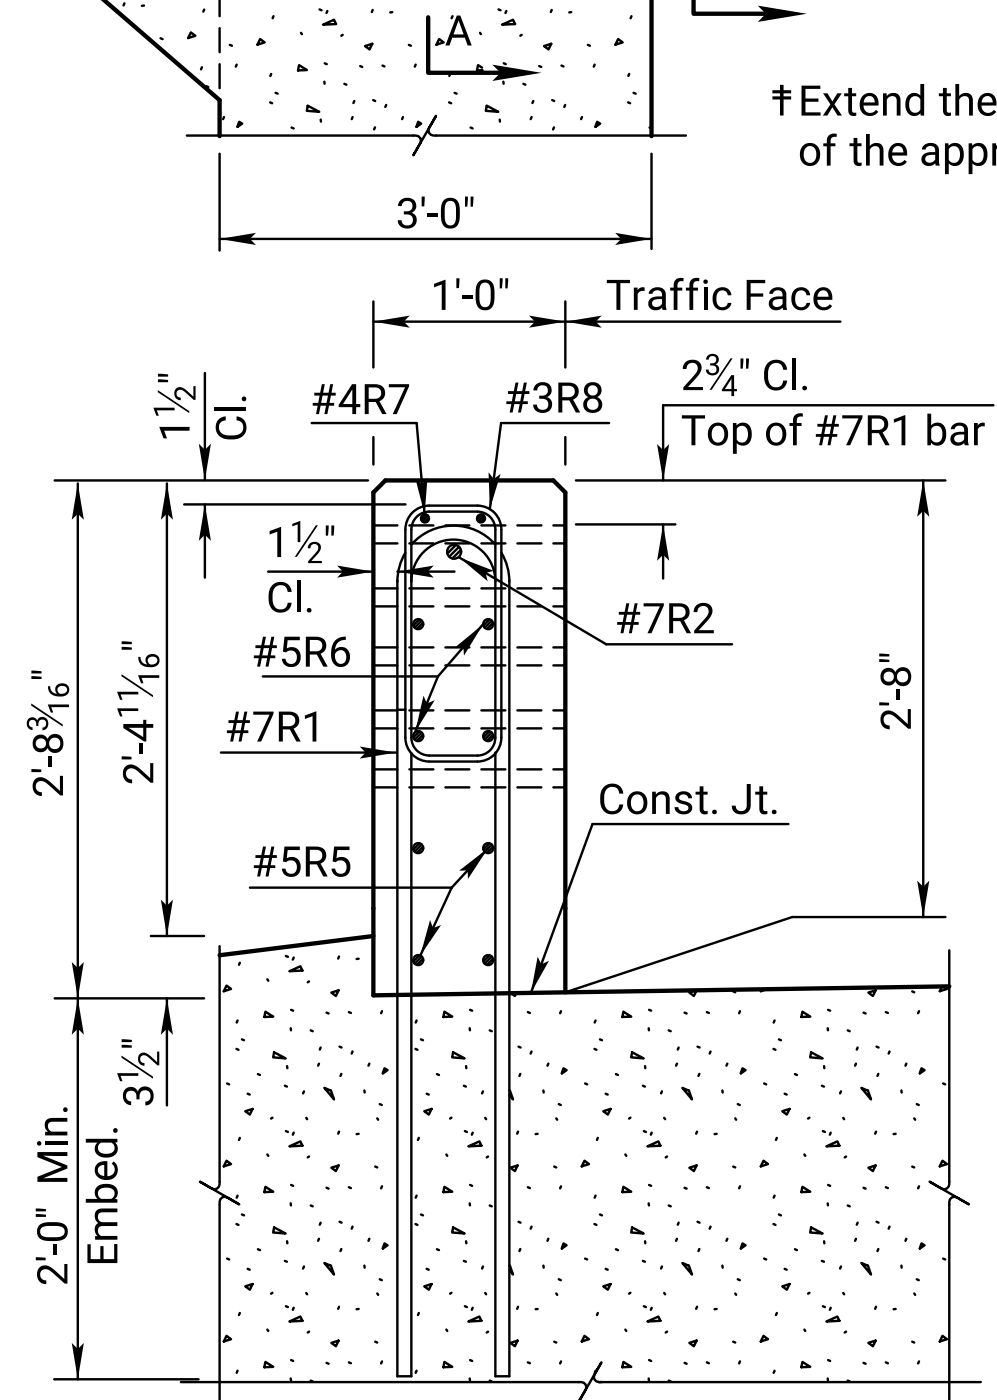



STATE	PROJECT NO.	YEAR	SHEET NO.	TOTAL SHEETS
KANSAS	0	0	0	0

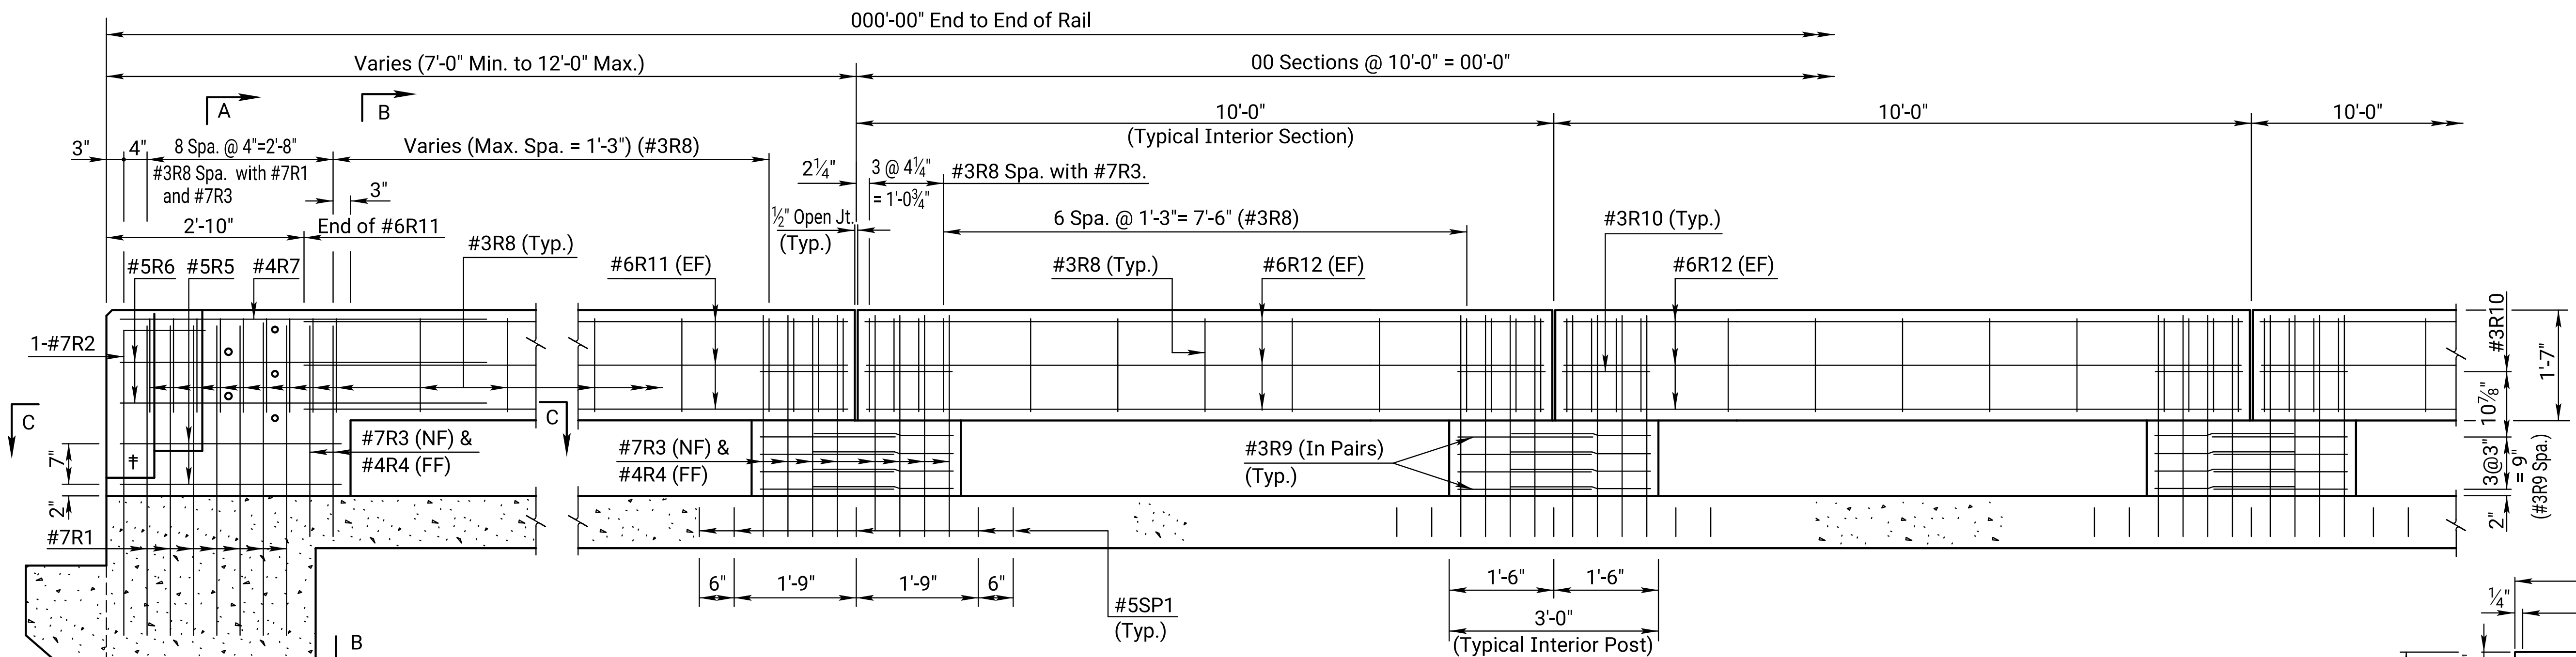

SECTION A-A

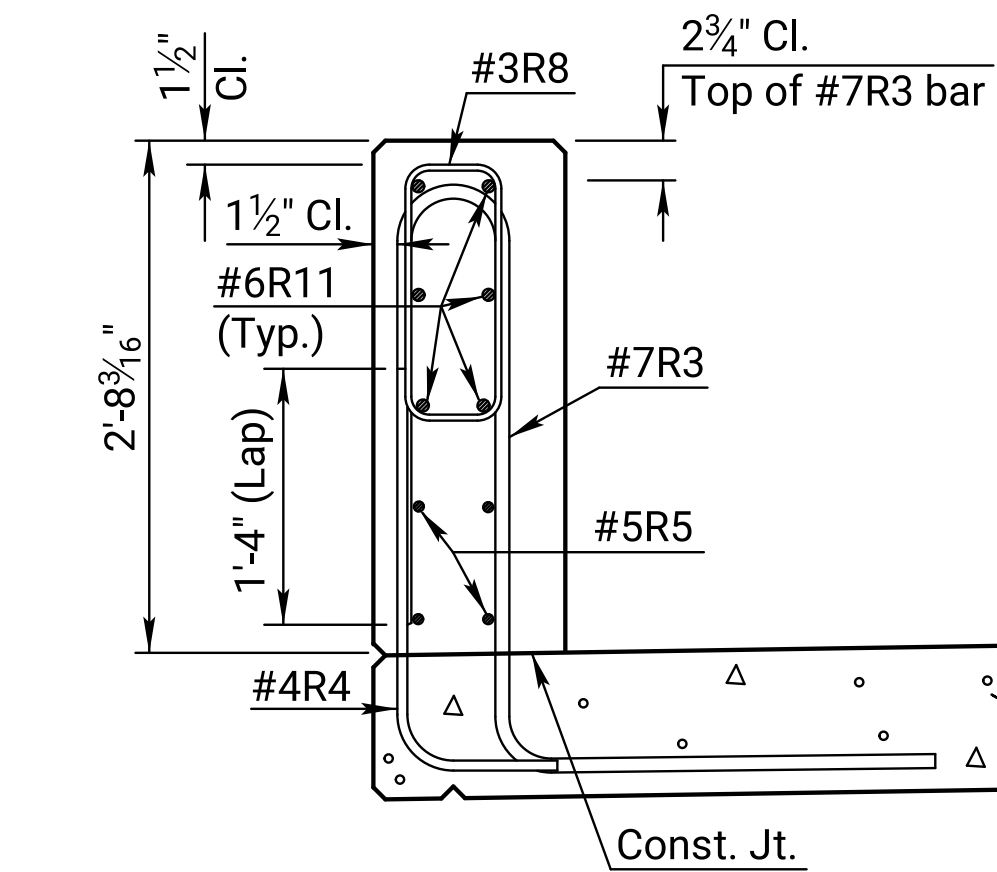


SECTION B-B

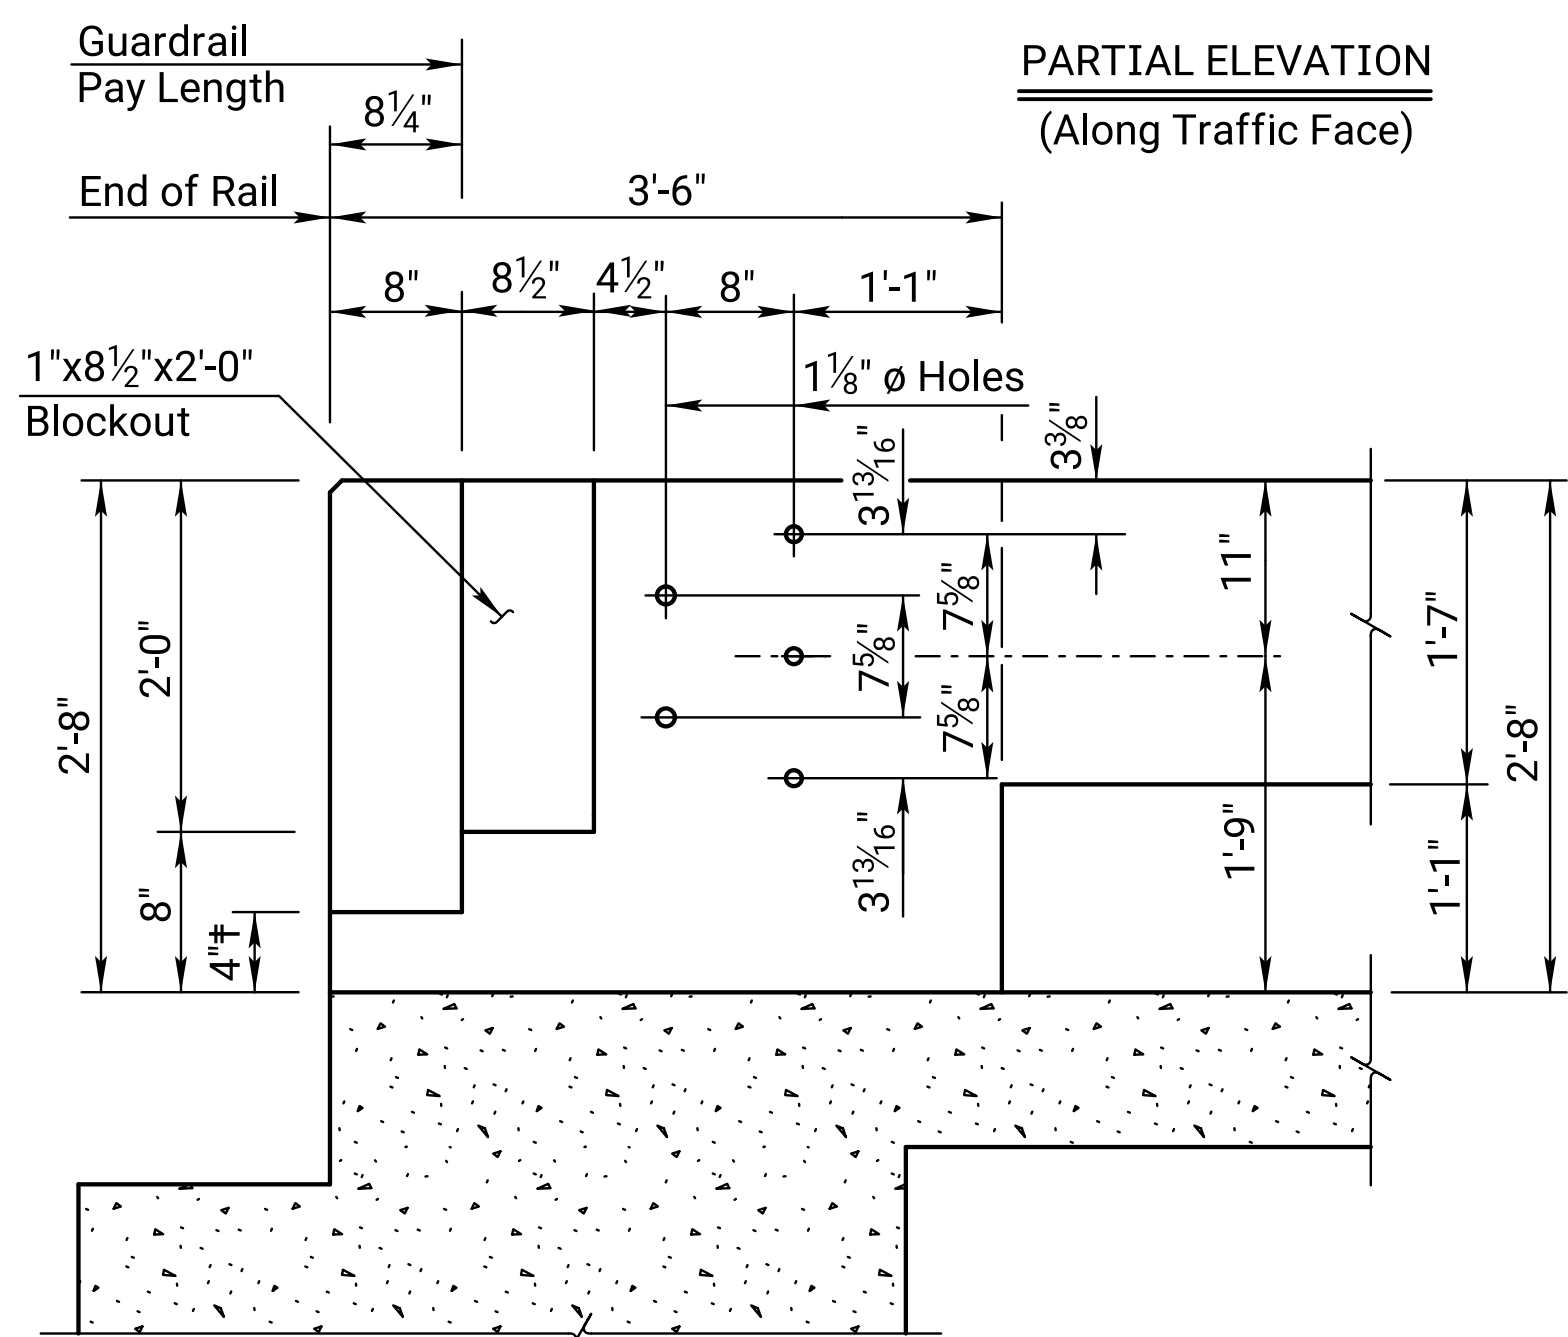


PARTIAL ELEVATION
(Along Traffic Face)


ELEVATION
(Dimensions at traffic face of rail.)

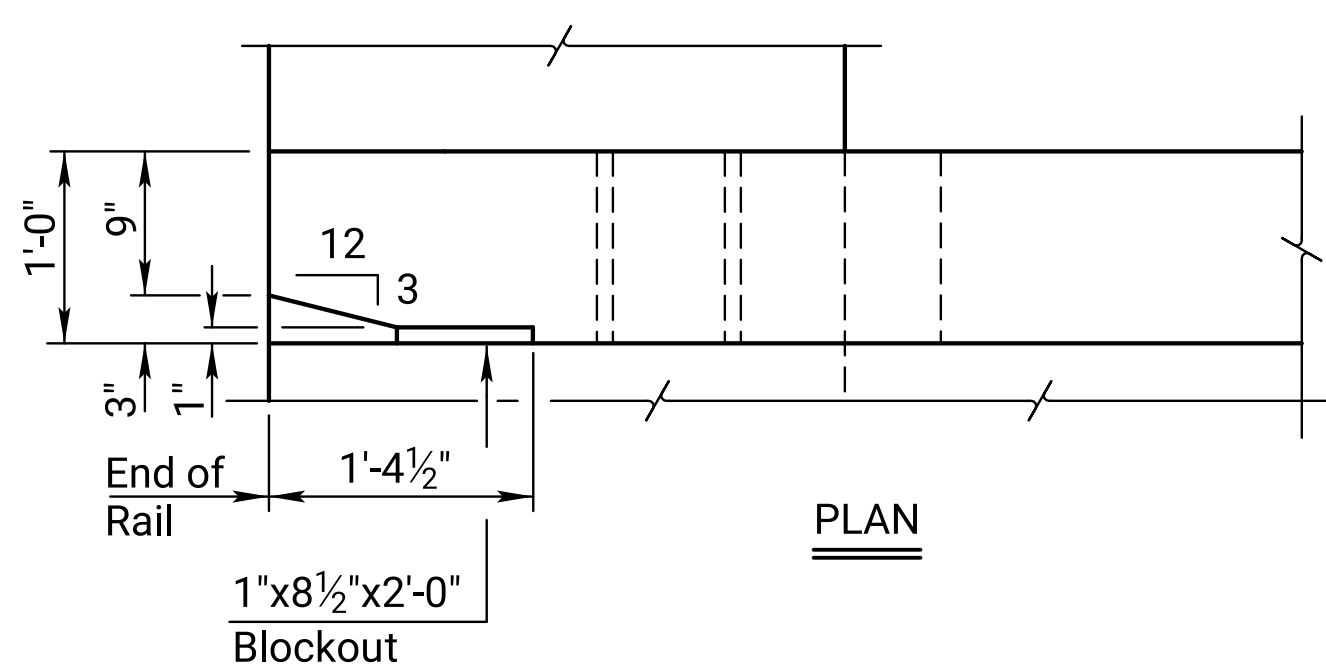

PLAN

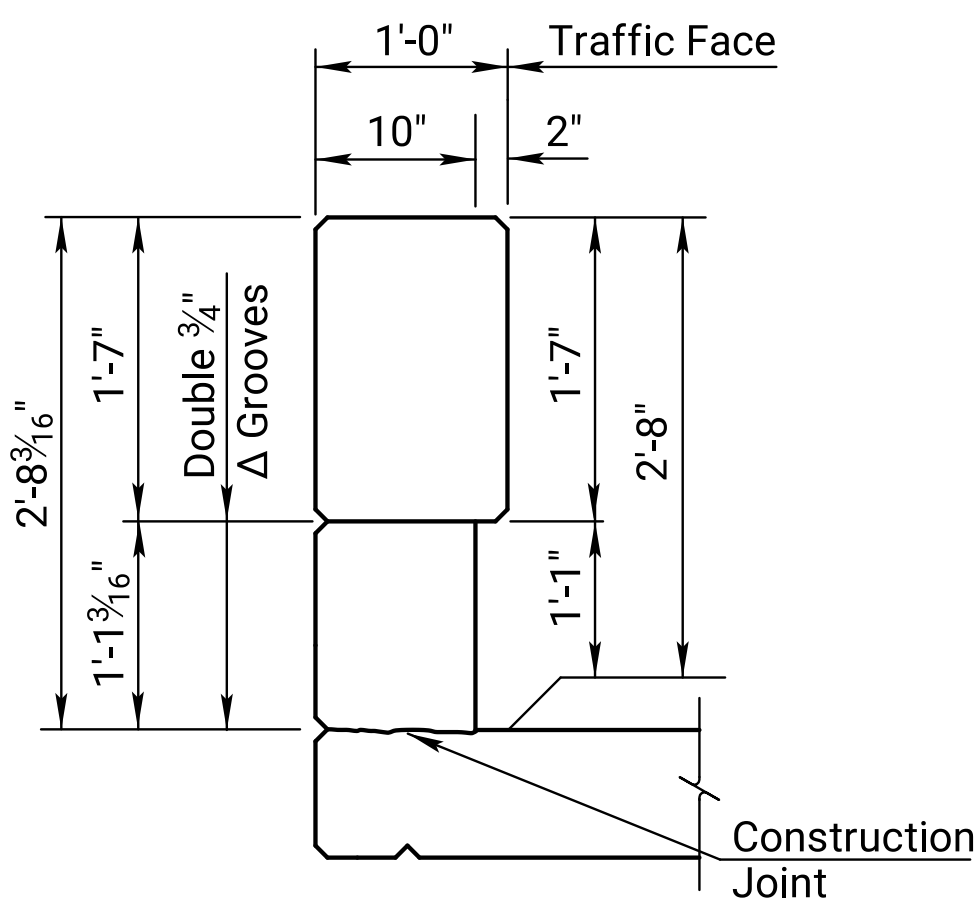


TYPICAL INTERIOR POST

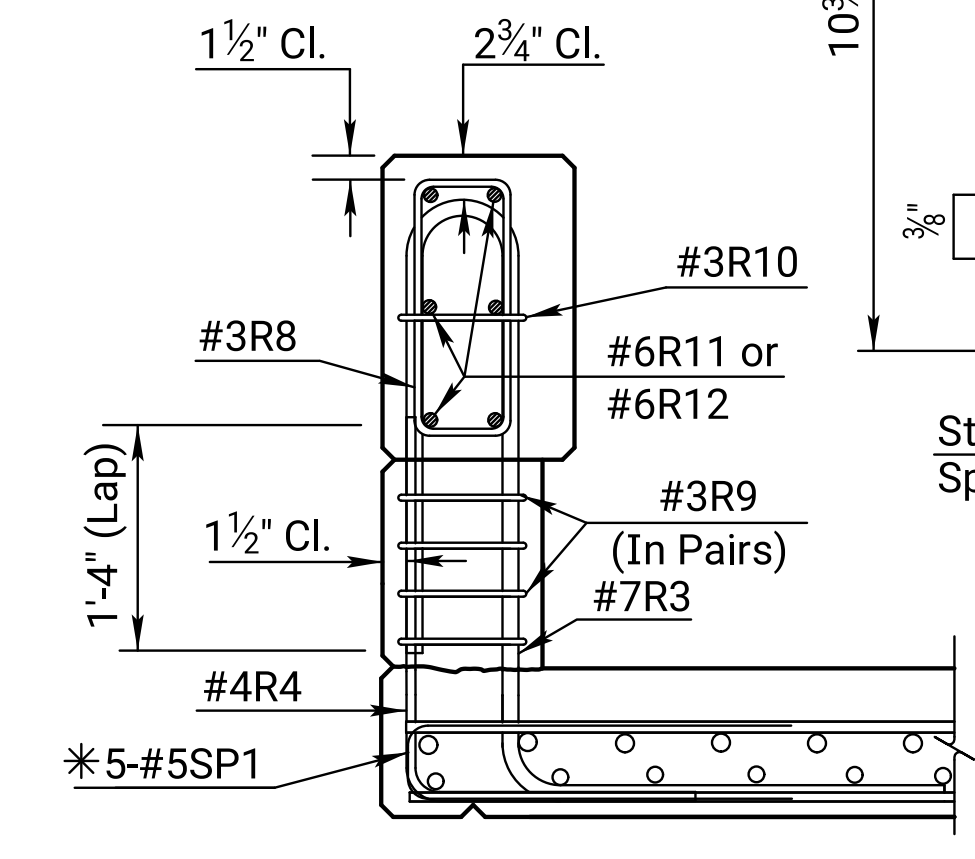


SECTION THRU POST

* Note:
The hook may be canted
to provide clearance
and/or fit between
reinforcing.

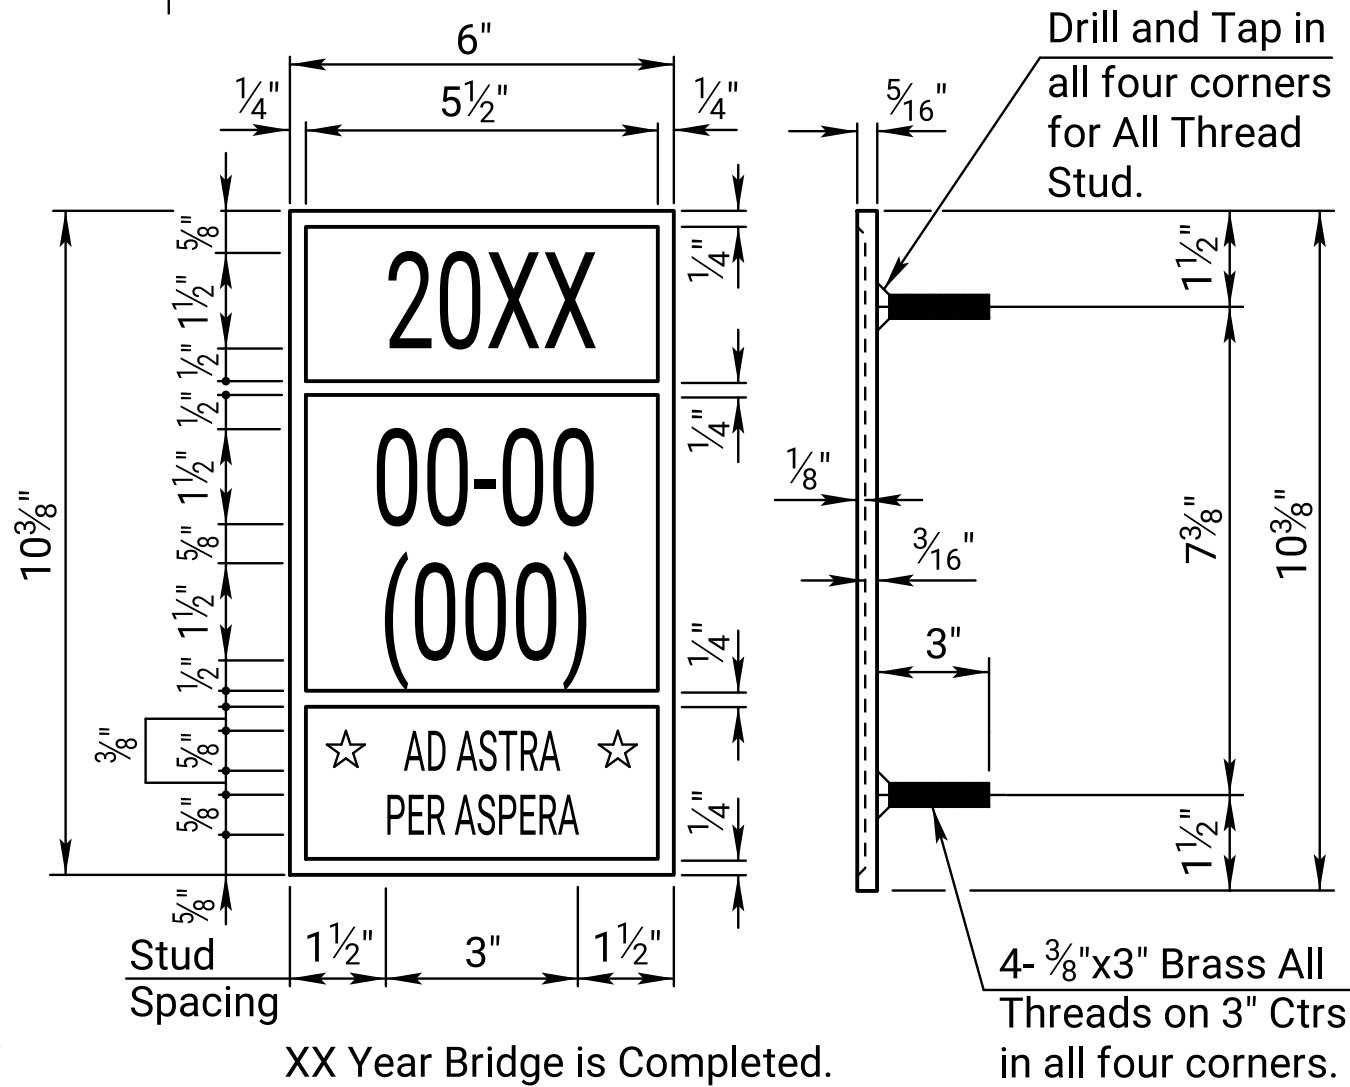

XX Year Bridge is Completed.

BRIDGE NUMBER PLATE
(1 Required)
(See Construction Layout for Location)

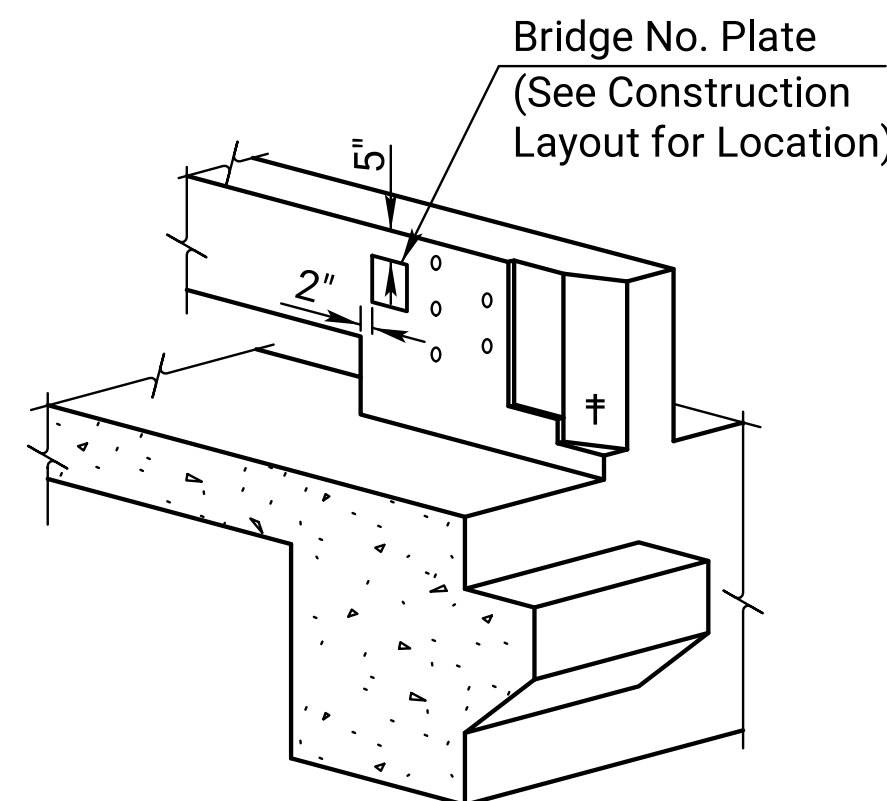

BRIDGE NUMBER PLATE PLACEMENT DETAIL

03	12-03-21	Changed Bridge Number Plate detail	M.L.L.	M.A.H.
02	06-30-05	Current Release		
01				
NO.	DATE	REVISIONS	BY	APPD
KANSAS DEPARTMENT OF TRANSPORTATION				
Br. No.			Sta.	
32" KANSAS CORRAL RAIL (Without Curb)			Co.	
Proj. 0				
DESIGNED	DETAILED	QUANTITIES	CADD	
DESIGN CK.	DETAIL CK.	QUAN. CK.	CADD CK.	