

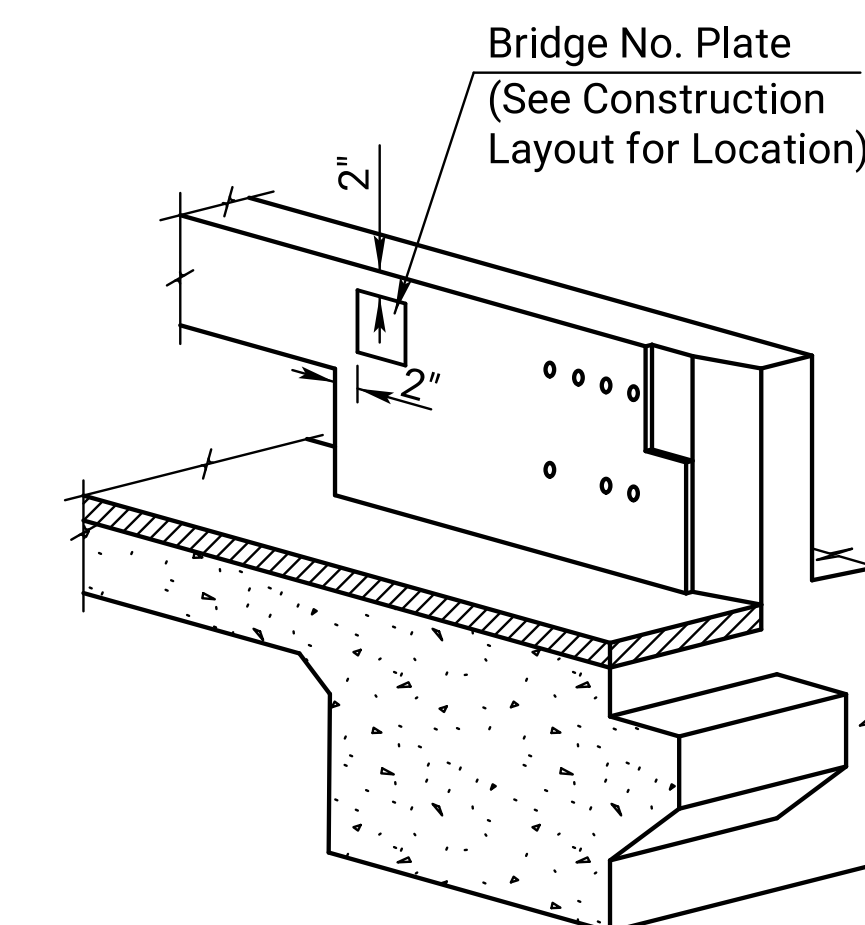


STATE	PROJECT NO.	YEAR	SHEET NO.	TOTAL SHEETS
KANSAS	0	0	0	0

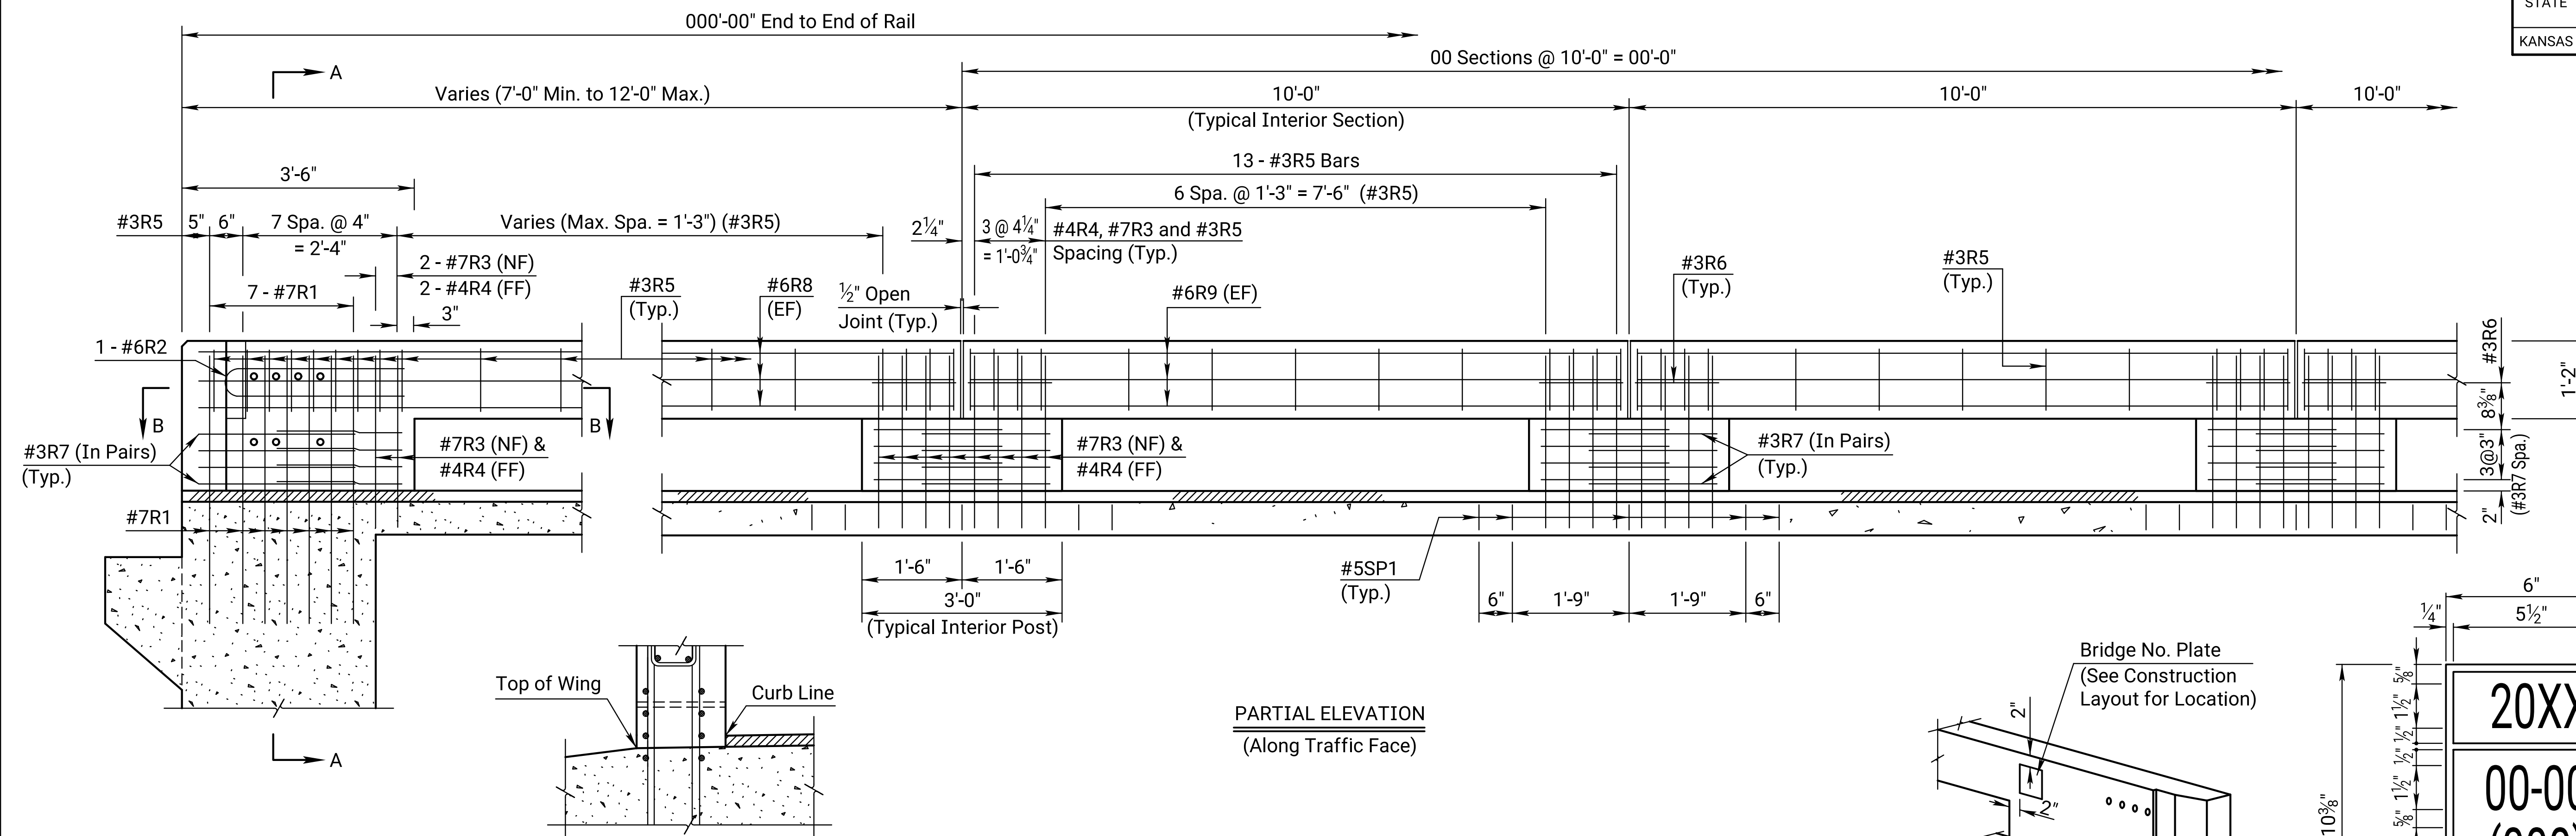


BRIDGE NUMBER PLATE PLACEMENT DETAIL

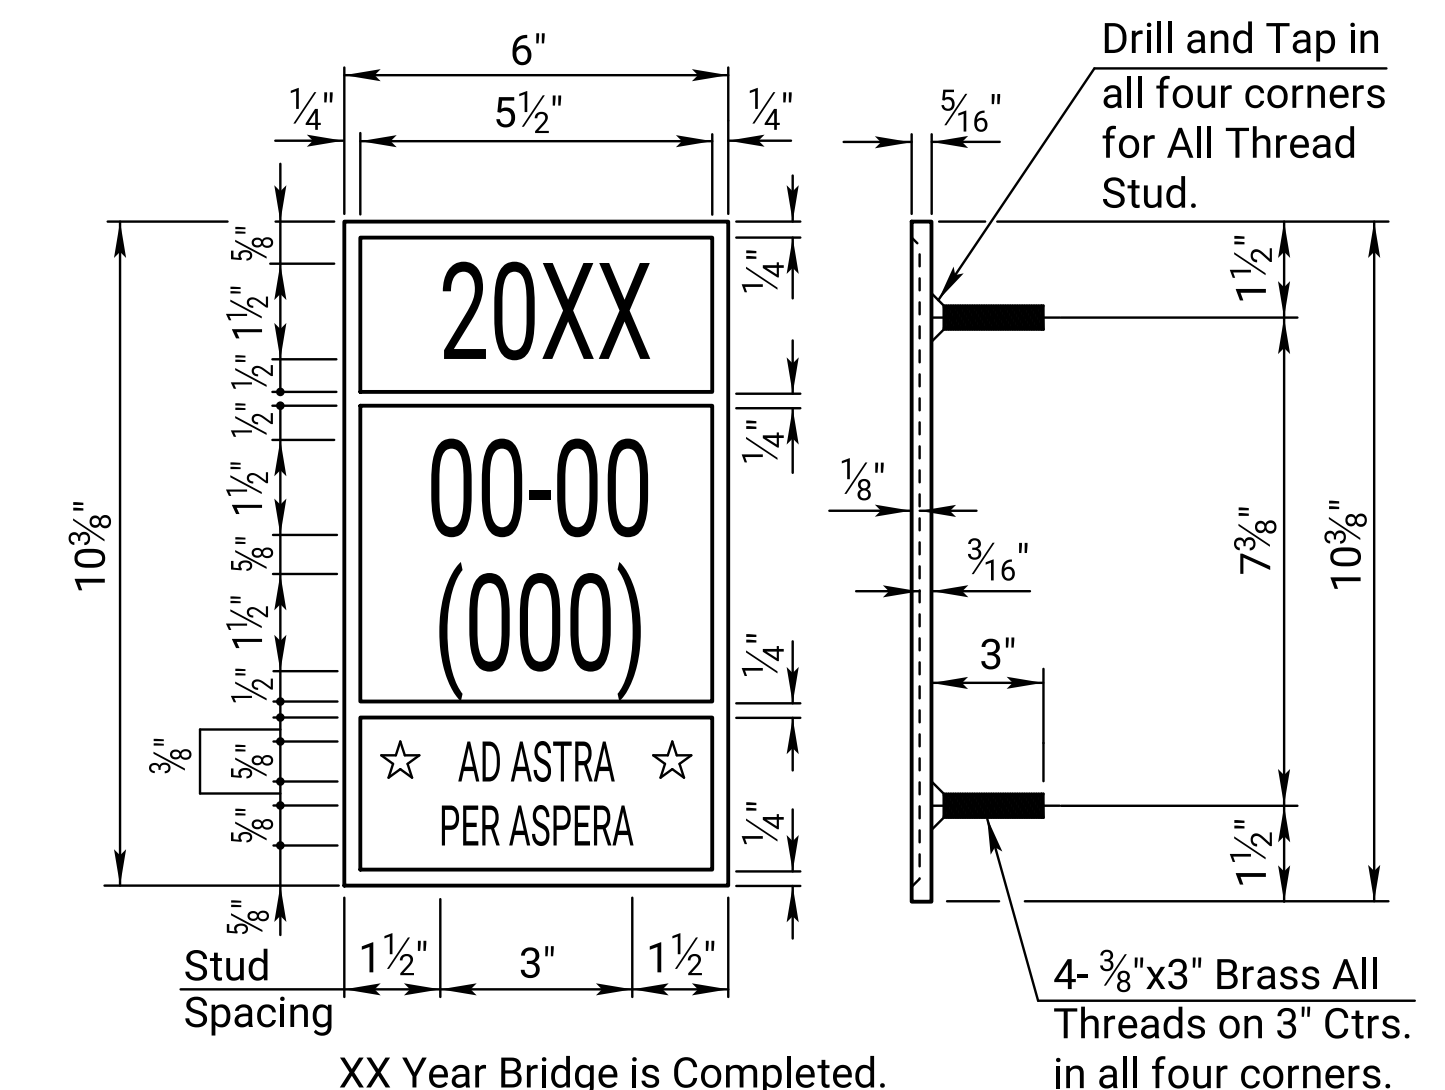


XX Year Bridge is Completed.

BRIDGE NUMBER PLATE

(1 Required)
(See Construction Layout for Location)

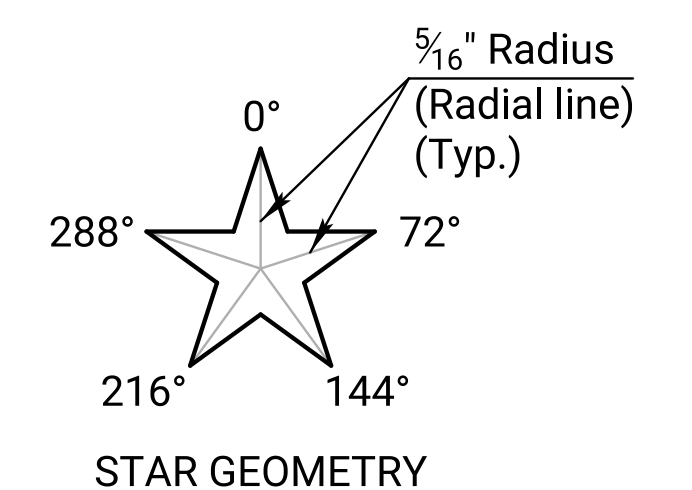


STAR GEOMETRY

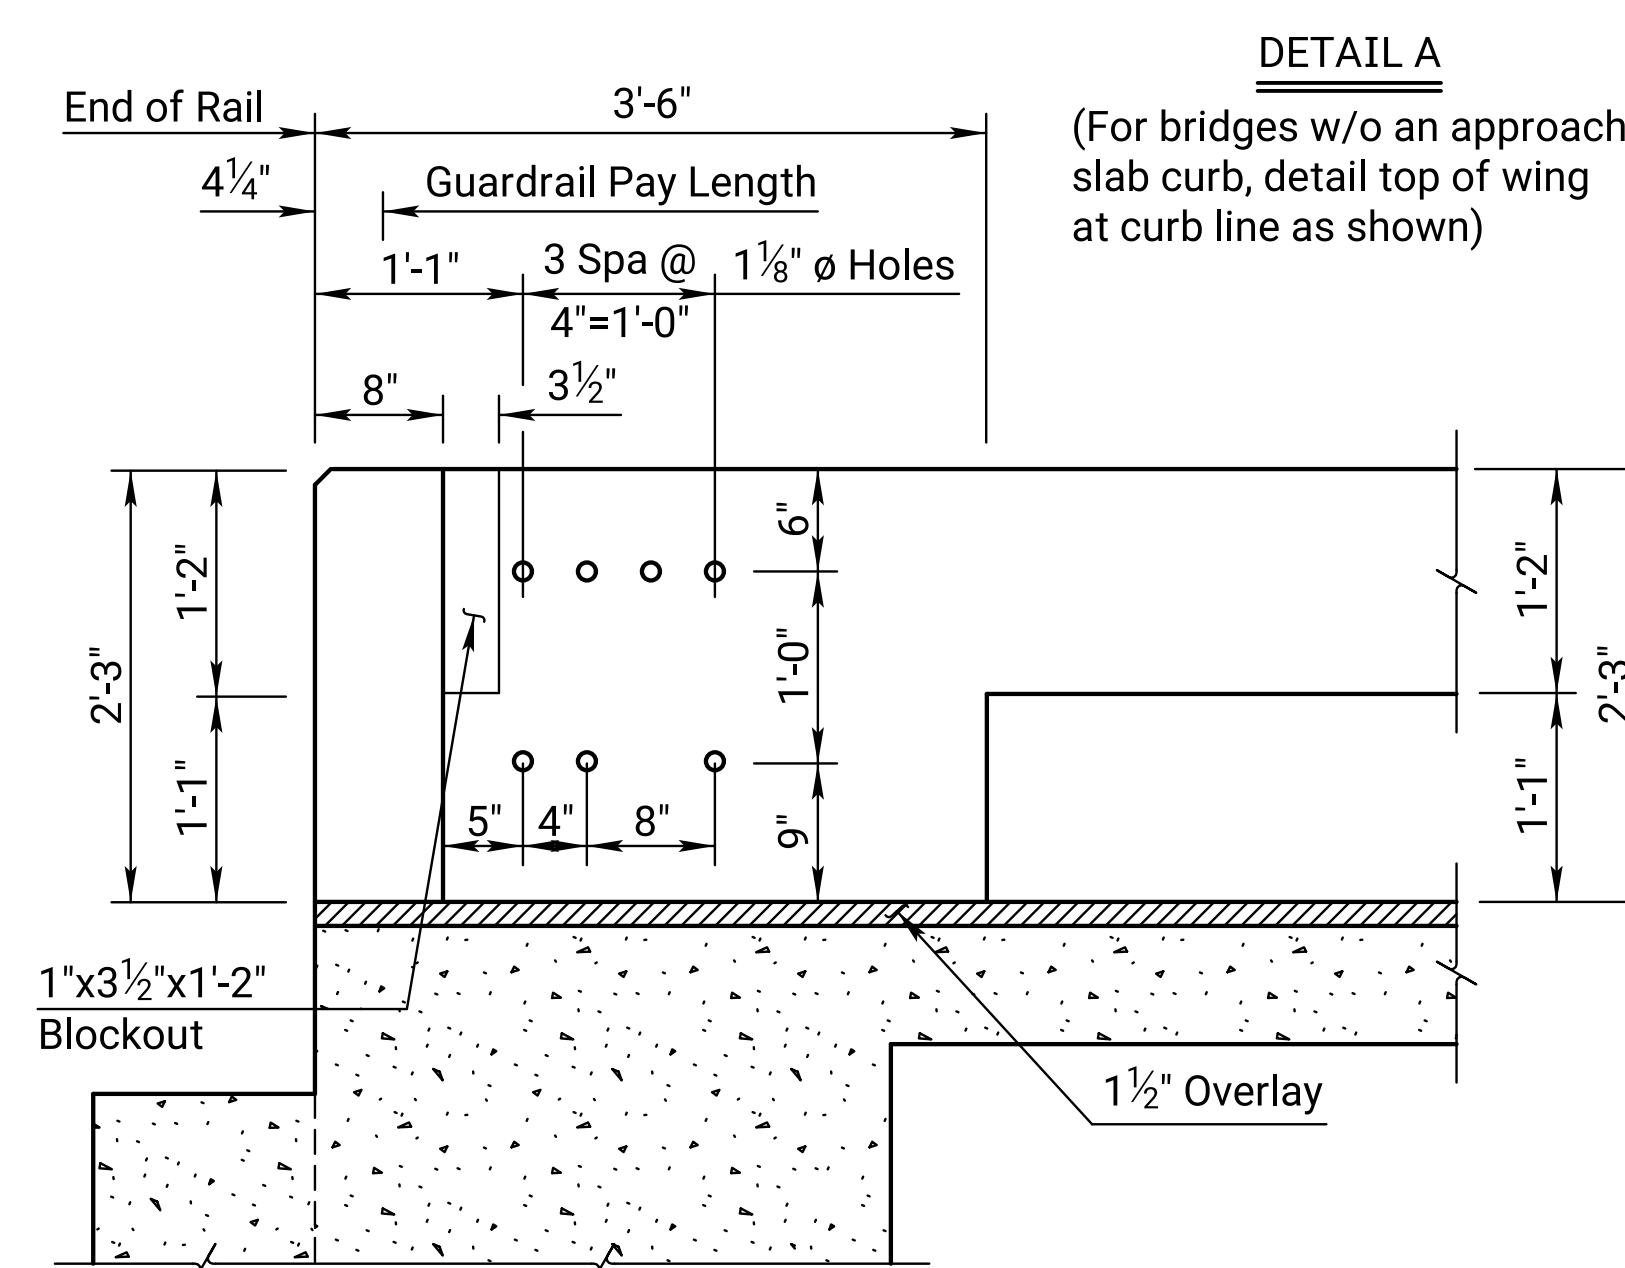


ELEVATION


(Dimensions at traffic face of rail.)

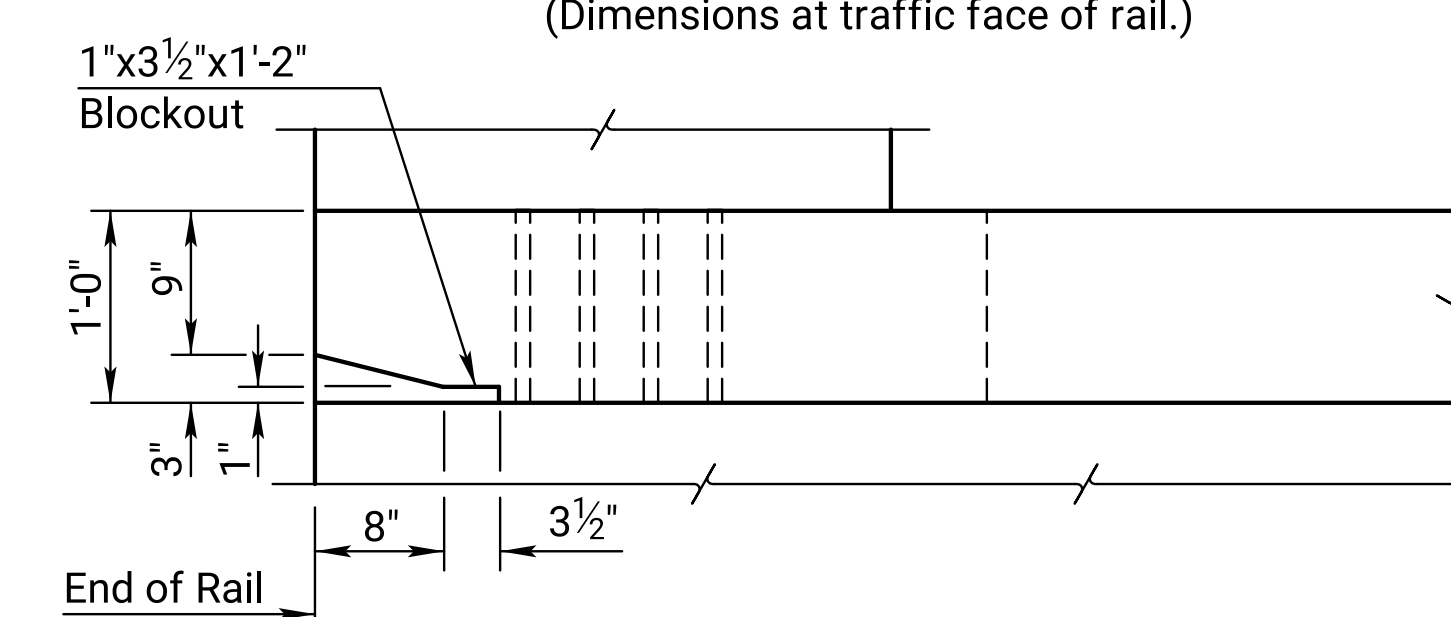


PLAN

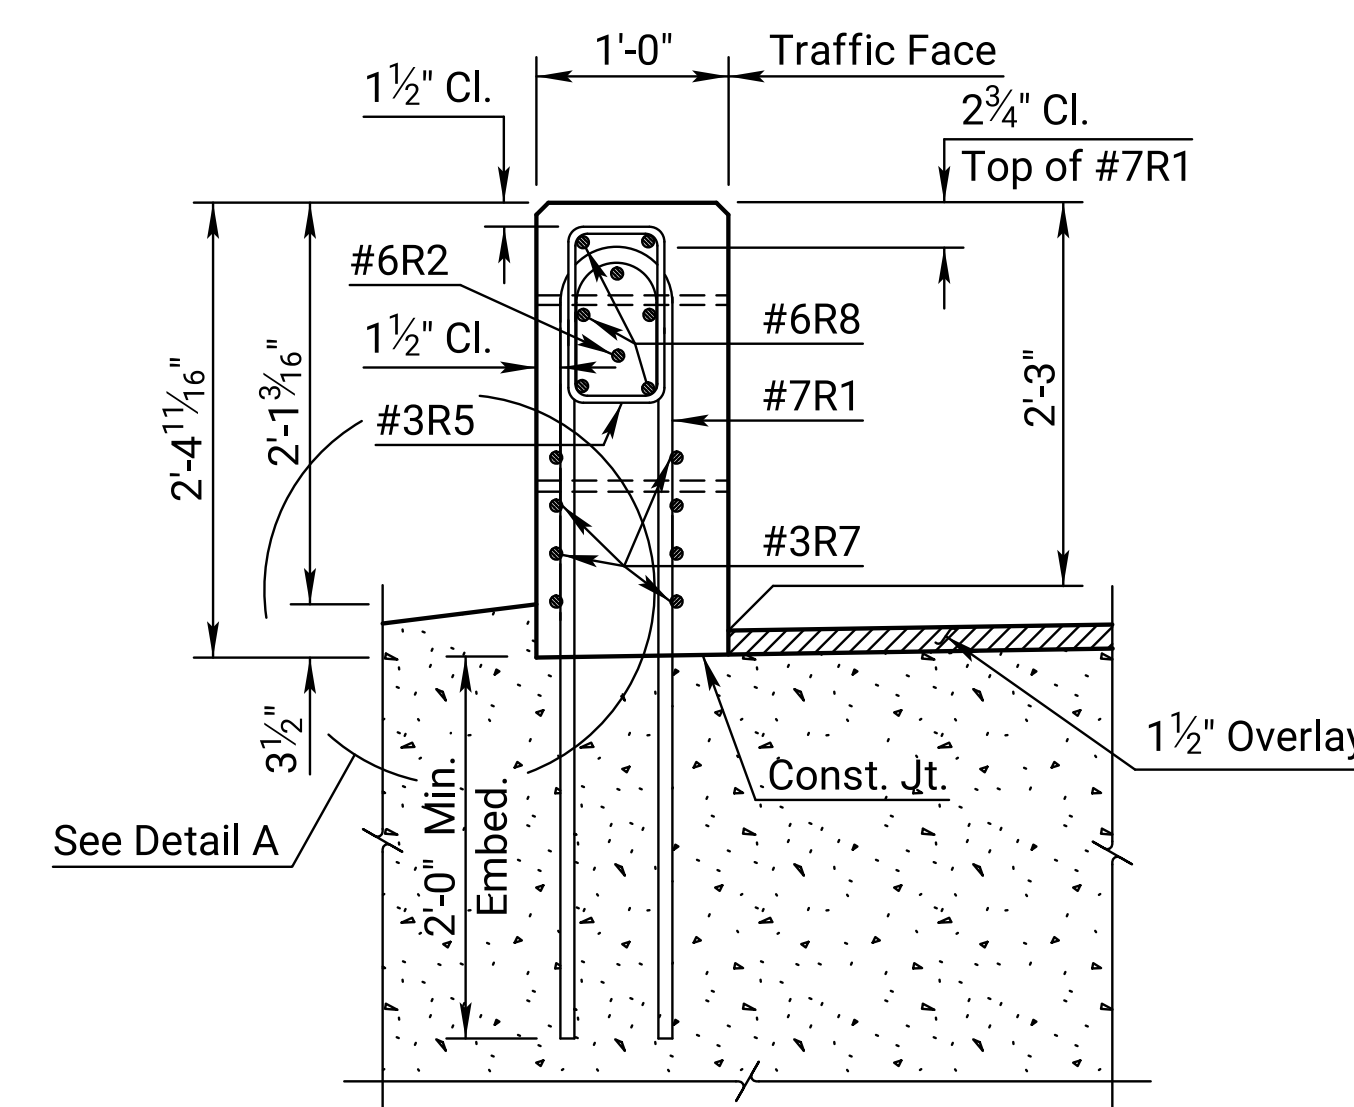

SECTION A-A

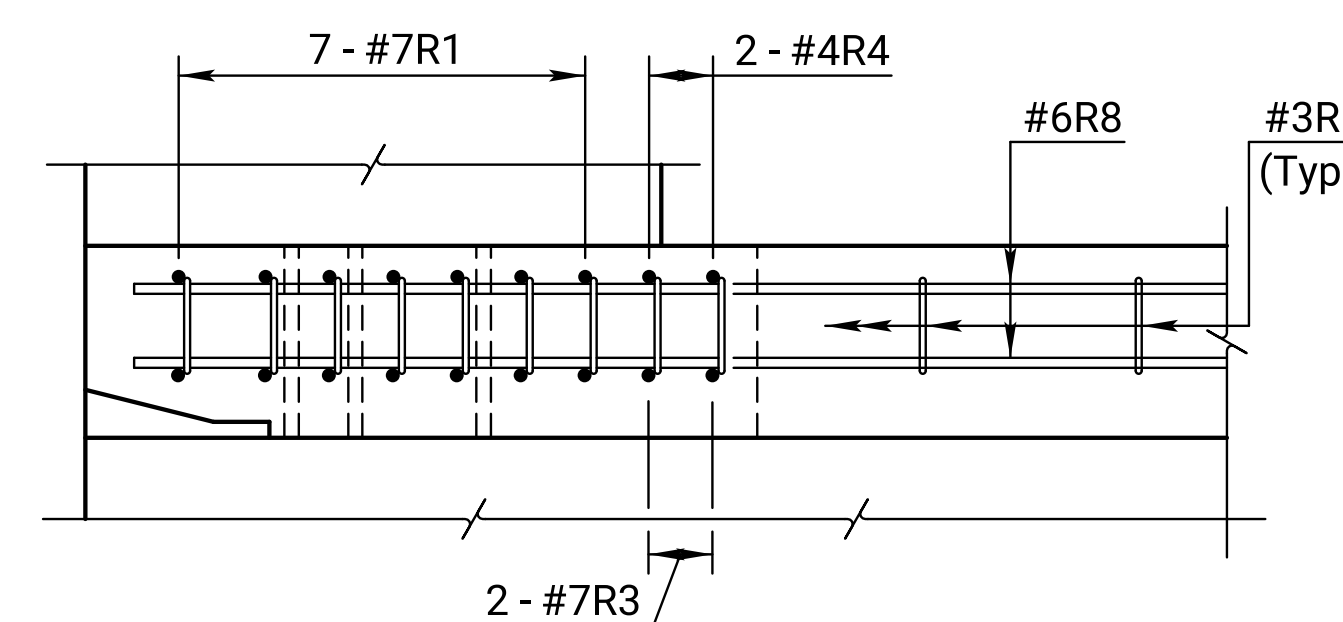

SECTION B-B

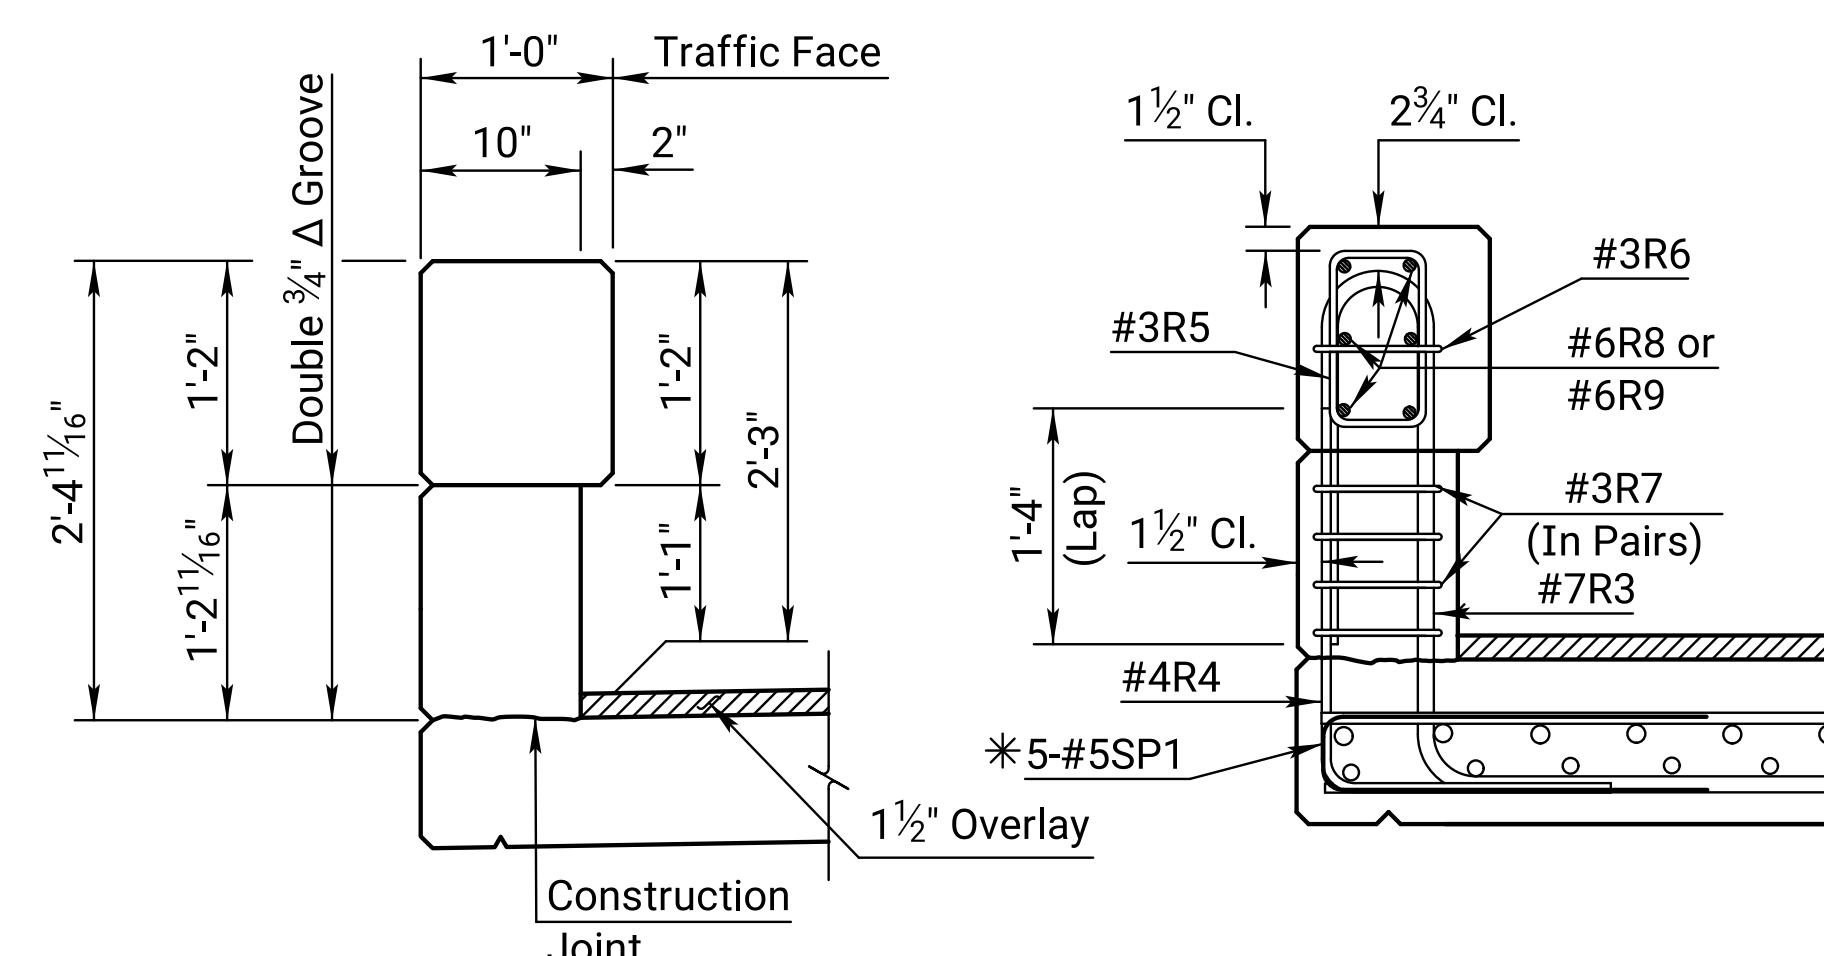

TYPICAL INTERIOR POST SECTIONS

- * The hook may be canted to provide clearance and/or fit between reinforcing.

LEGEND

NF = Near Face
FF = Far Face
EF = Each Face

03				
02	12-03-21	Changed Bridge Number Plate detail	M.L.L.	M.A.H.
01	04-12-07	Current Release		
NO.	DATE	REVISIONS	BY	APP'D
KANSAS DEPARTMENT OF TRANSPORTATION Br. No. 0-0- () Sta. 27" KANSAS CORRAL RAIL (W-BEAM WITH RUBRAIL) (Without Curb & 1½" Overlay) Proj. 0 Co.				
DESIGNED	DETAILED	QUANTITIES	CADD	
DESIGN CK.	DETAIL CK.	QUAN.CK.	CADD CK.	

Plotted by : KDOT#CADD.Support_ks.gov
File : br183cc.dgn 8-NOV-2022 01:14