
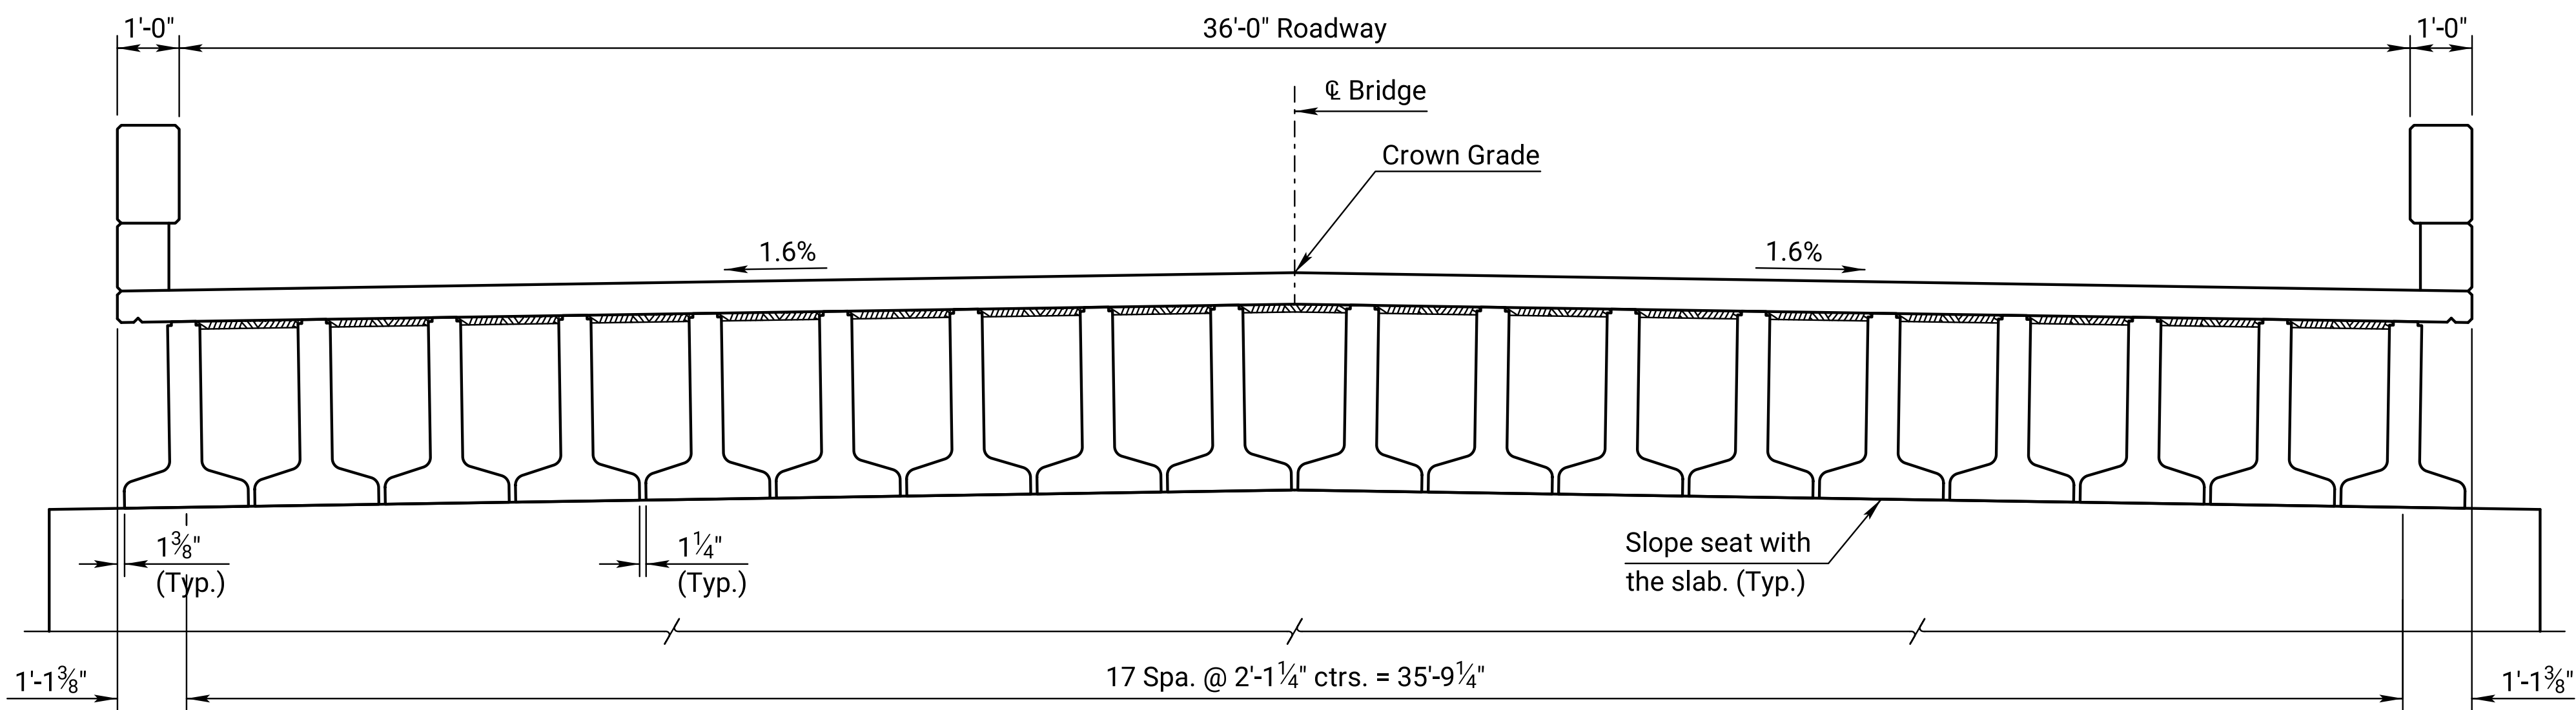
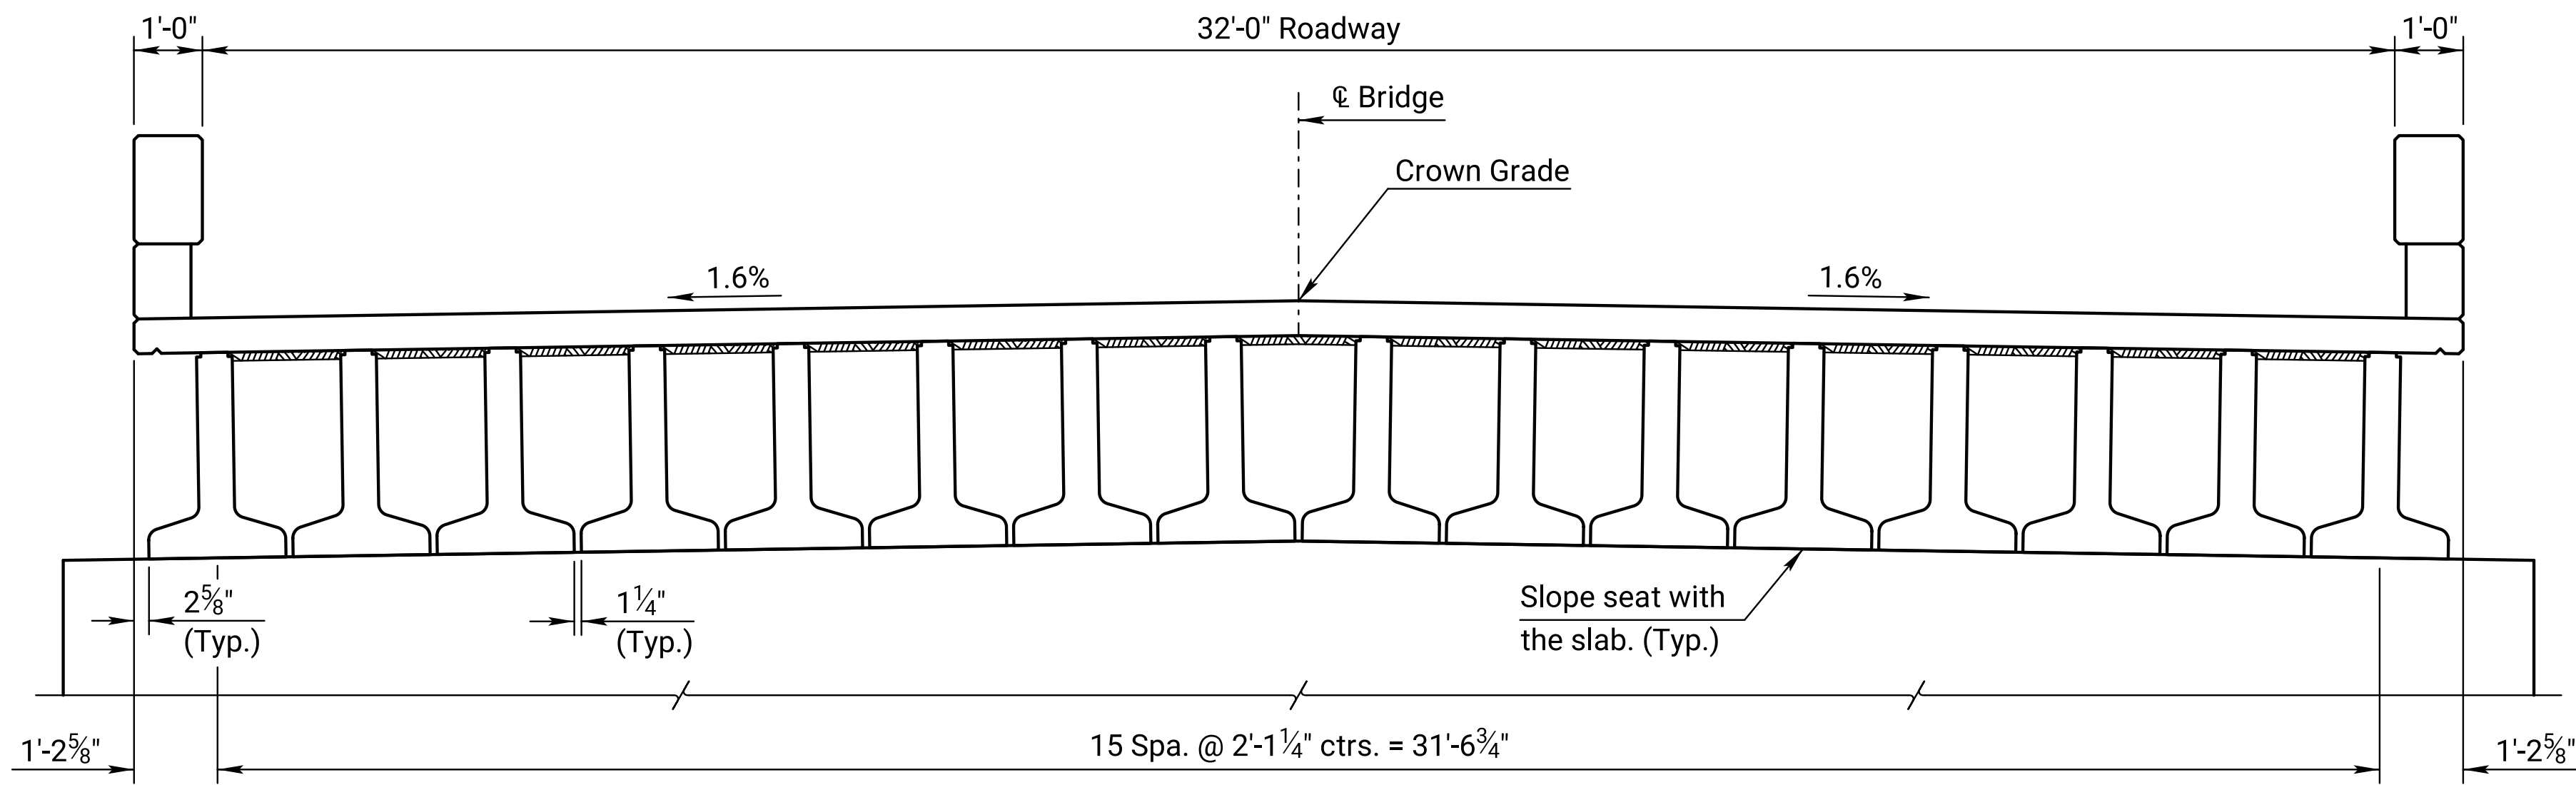


| STATE  | PROJECT NO. | YEAR | SHEET NO. | TOTAL SHEETS |
|--------|-------------|------|-----------|--------------|
| KANSAS | 0           | 0    | 0         | 0            |

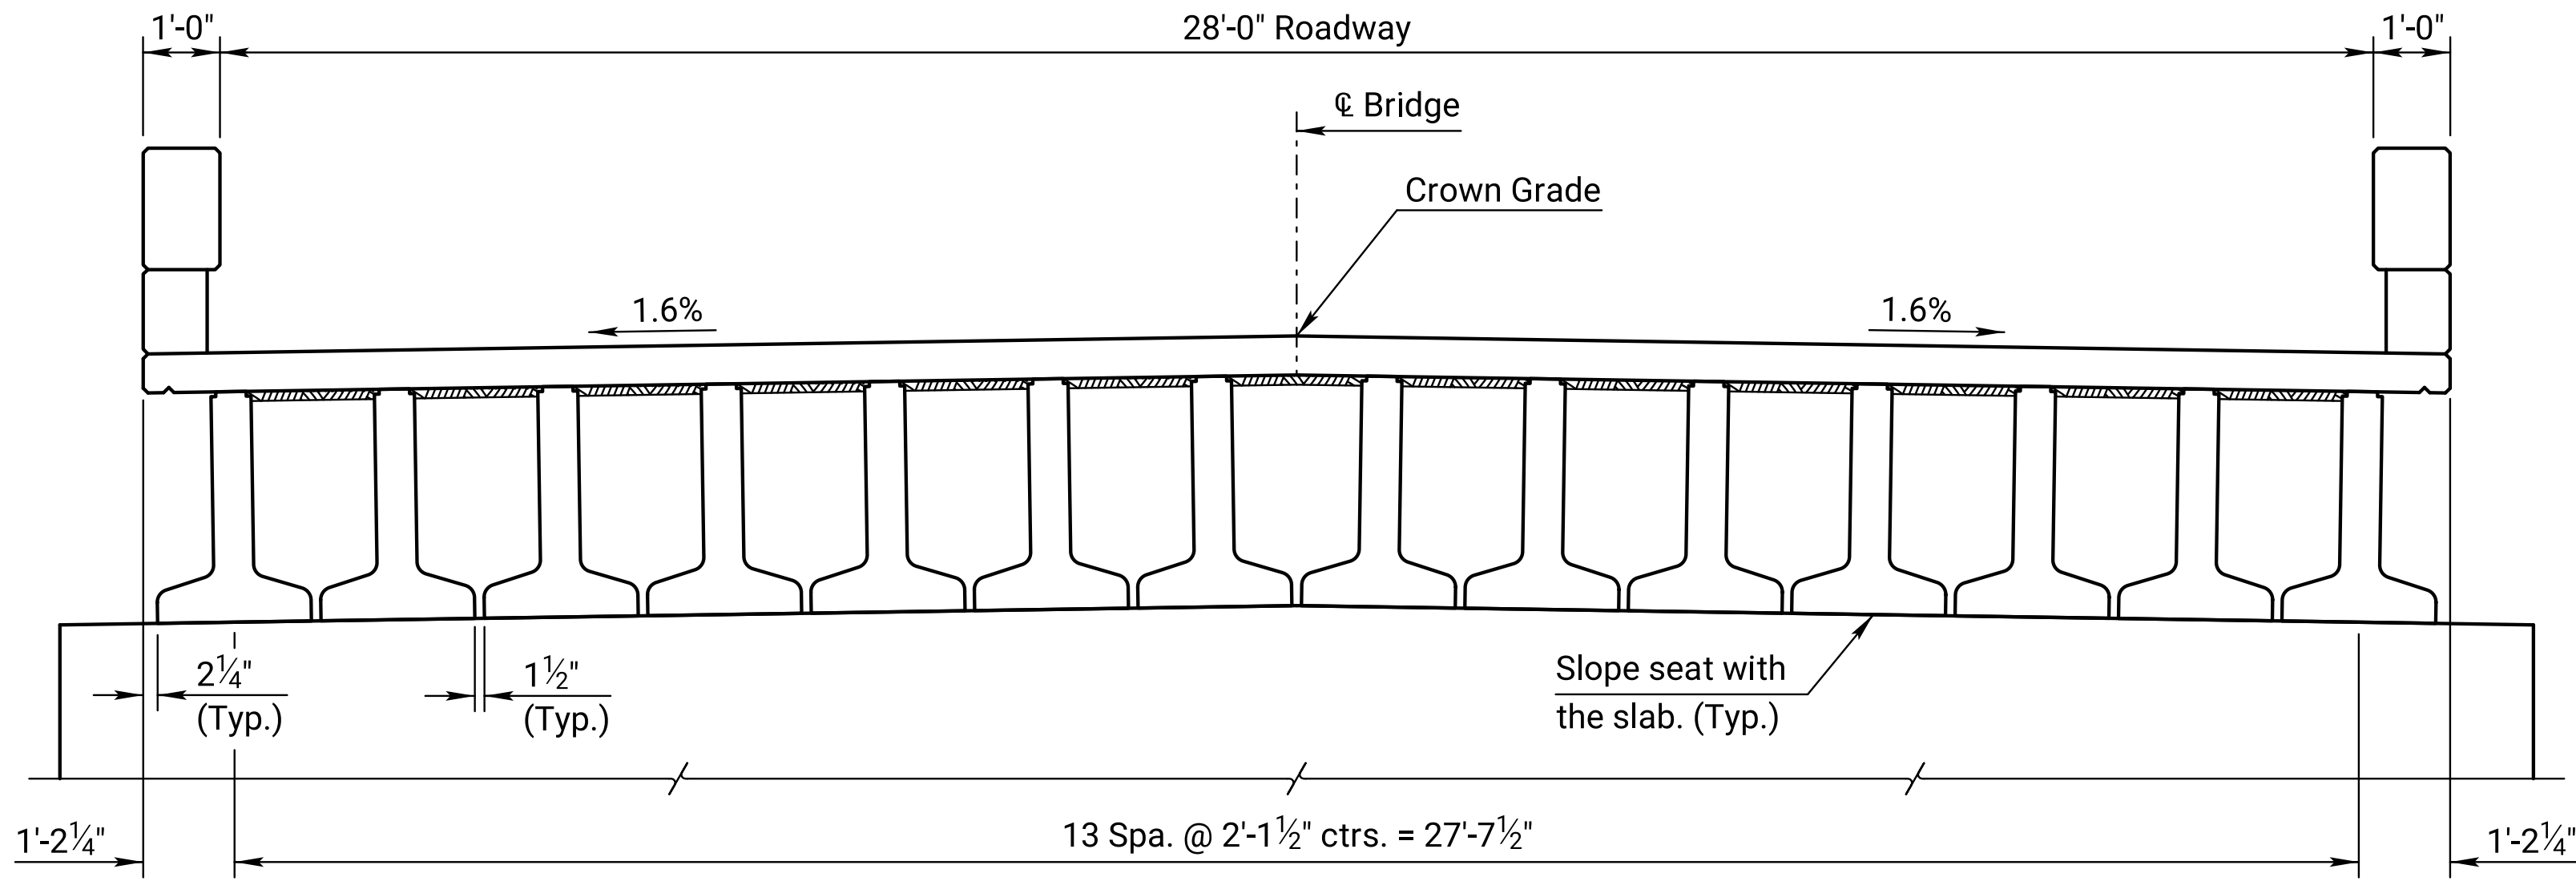

STANDARD SPACING FOR IT BEAMS

|                                       |            |                 |          |        |
|---------------------------------------|------------|-----------------|----------|--------|
| 03                                    |            |                 |          |        |
| 02                                    |            |                 |          |        |
| 01                                    | 05-26-05   | Current Release | R.A.M.   | K.F.H. |
| NO.                                   | DATE       | REVISIONS       | BY       | APP'D  |
| KANSAS DEPARTMENT OF TRANSPORTATION   |            |                 |          |        |
| Br. No. 0-0- ()                       |            |                 | Sta.     |        |
| TYPICAL BRIDGE SECTIONS<br>(IT BEAMS) |            |                 |          |        |
| Proj. 0                               |            |                 | Co.      |        |
| DESIGNED                              | DETAILED   | QUANTITIES      | CADD     |        |
| DESIGN CK.                            | DETAIL CK. | QUAN.CK.        | CADD CK. |        |