
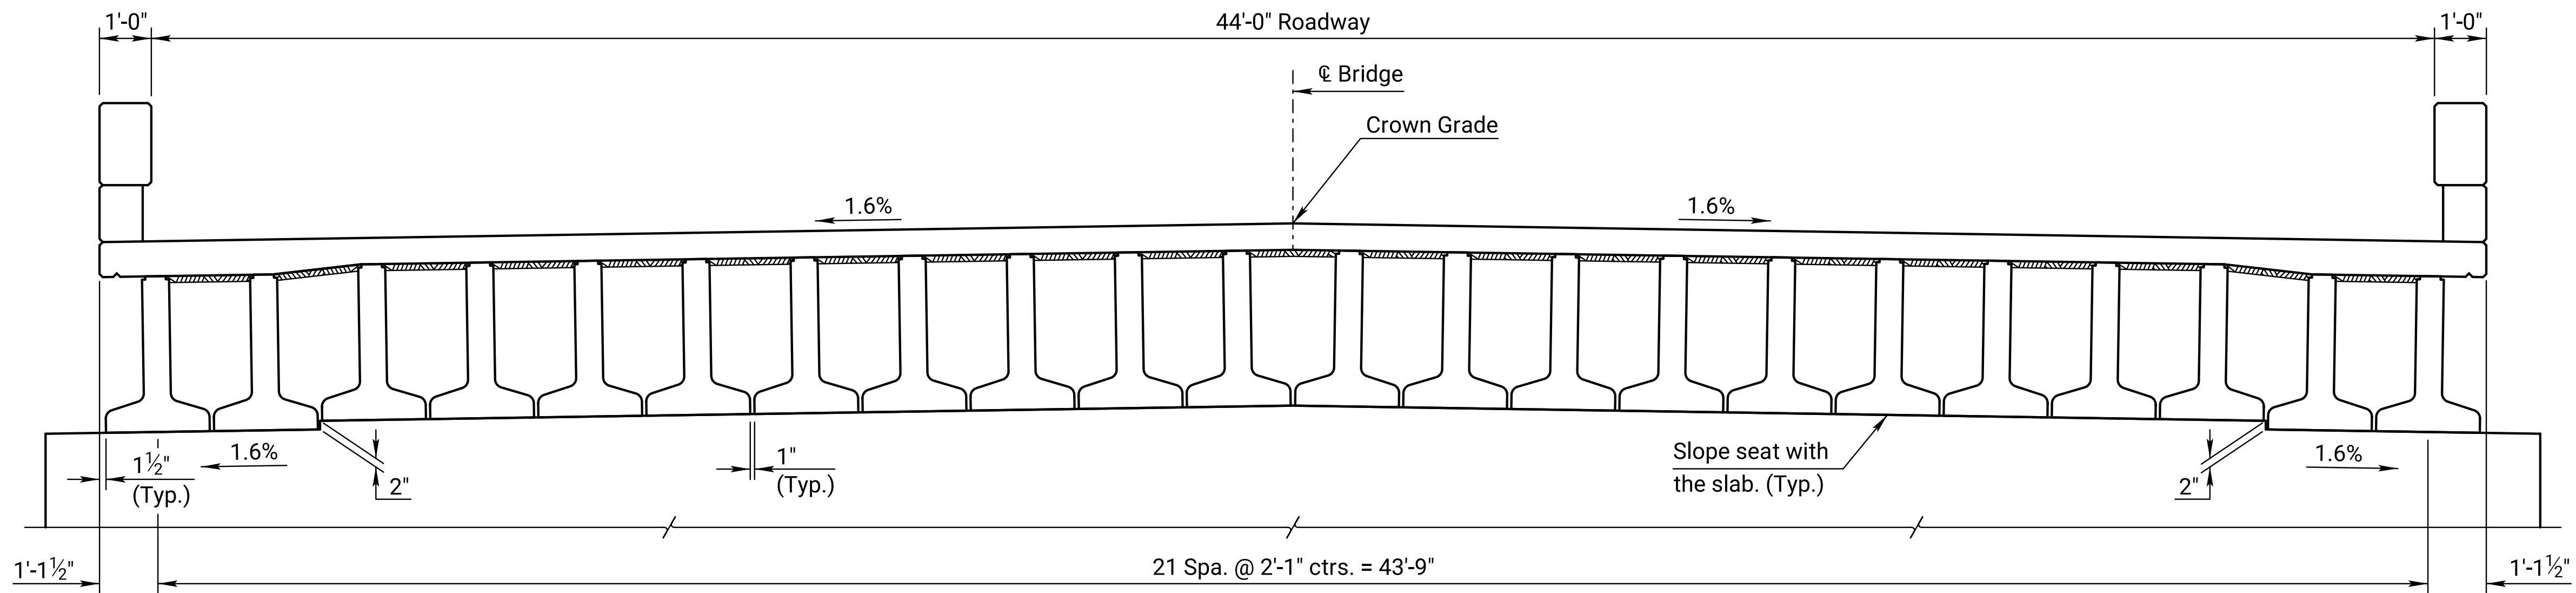
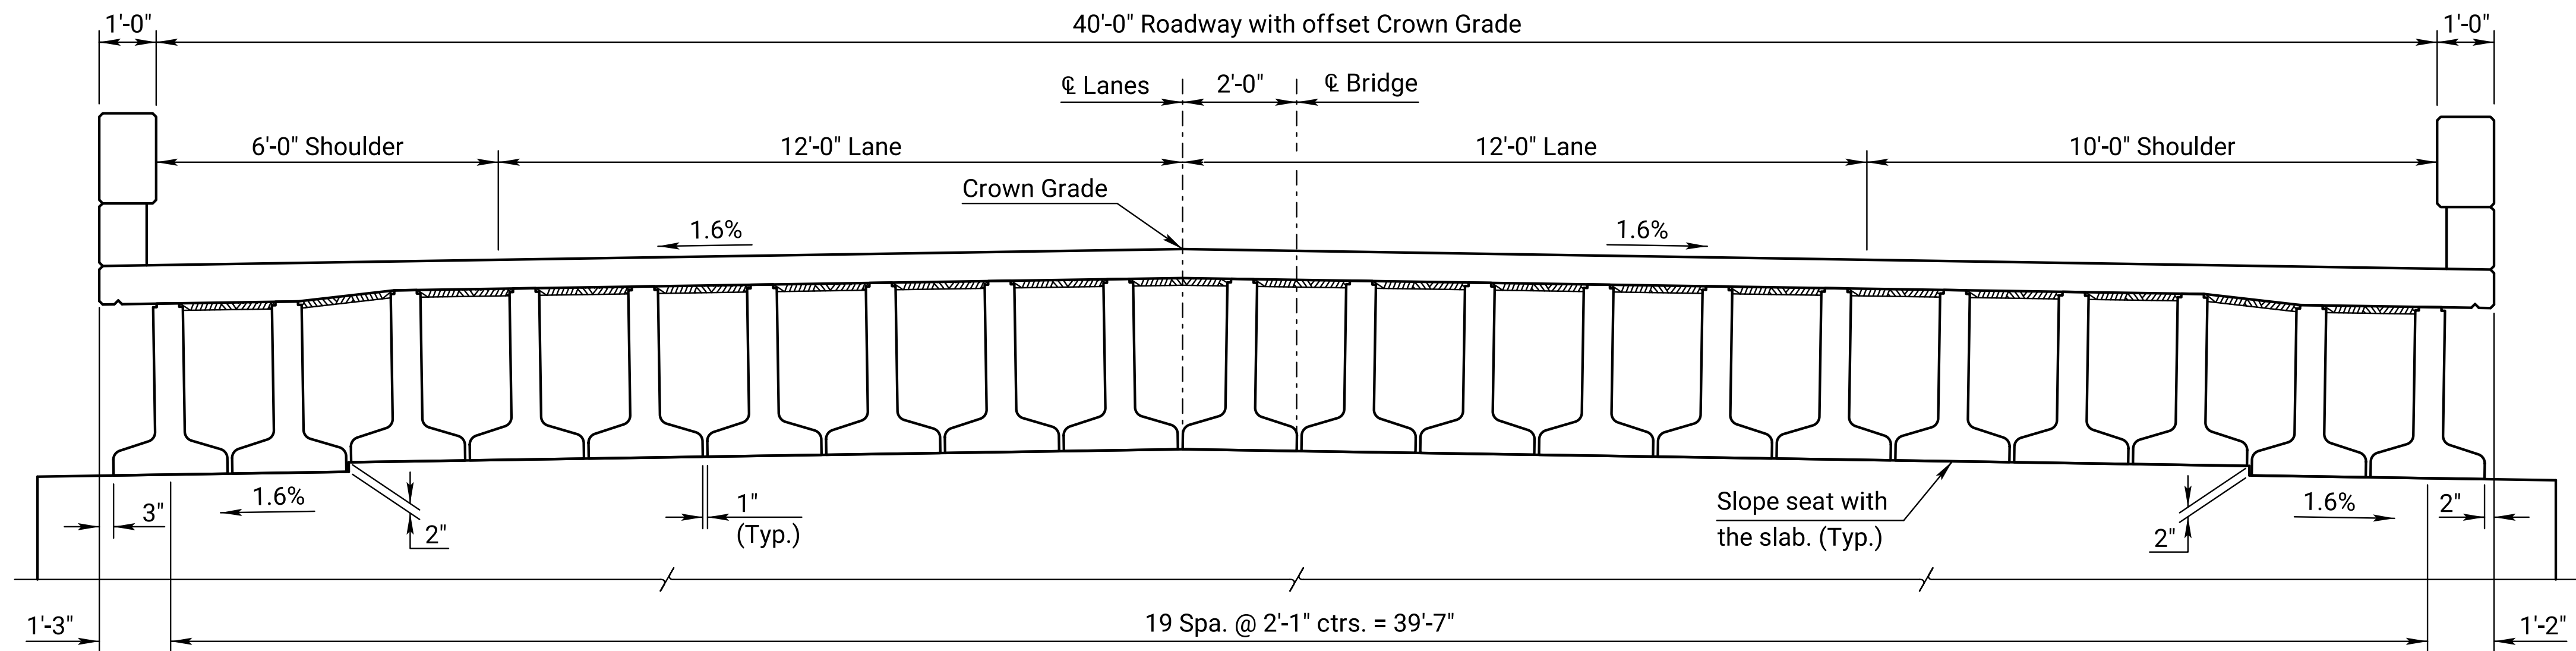


STATE	PROJECT NO.	YEAR	SHEET NO.	TOTAL SHEETS
KANSAS	0	0	0	0

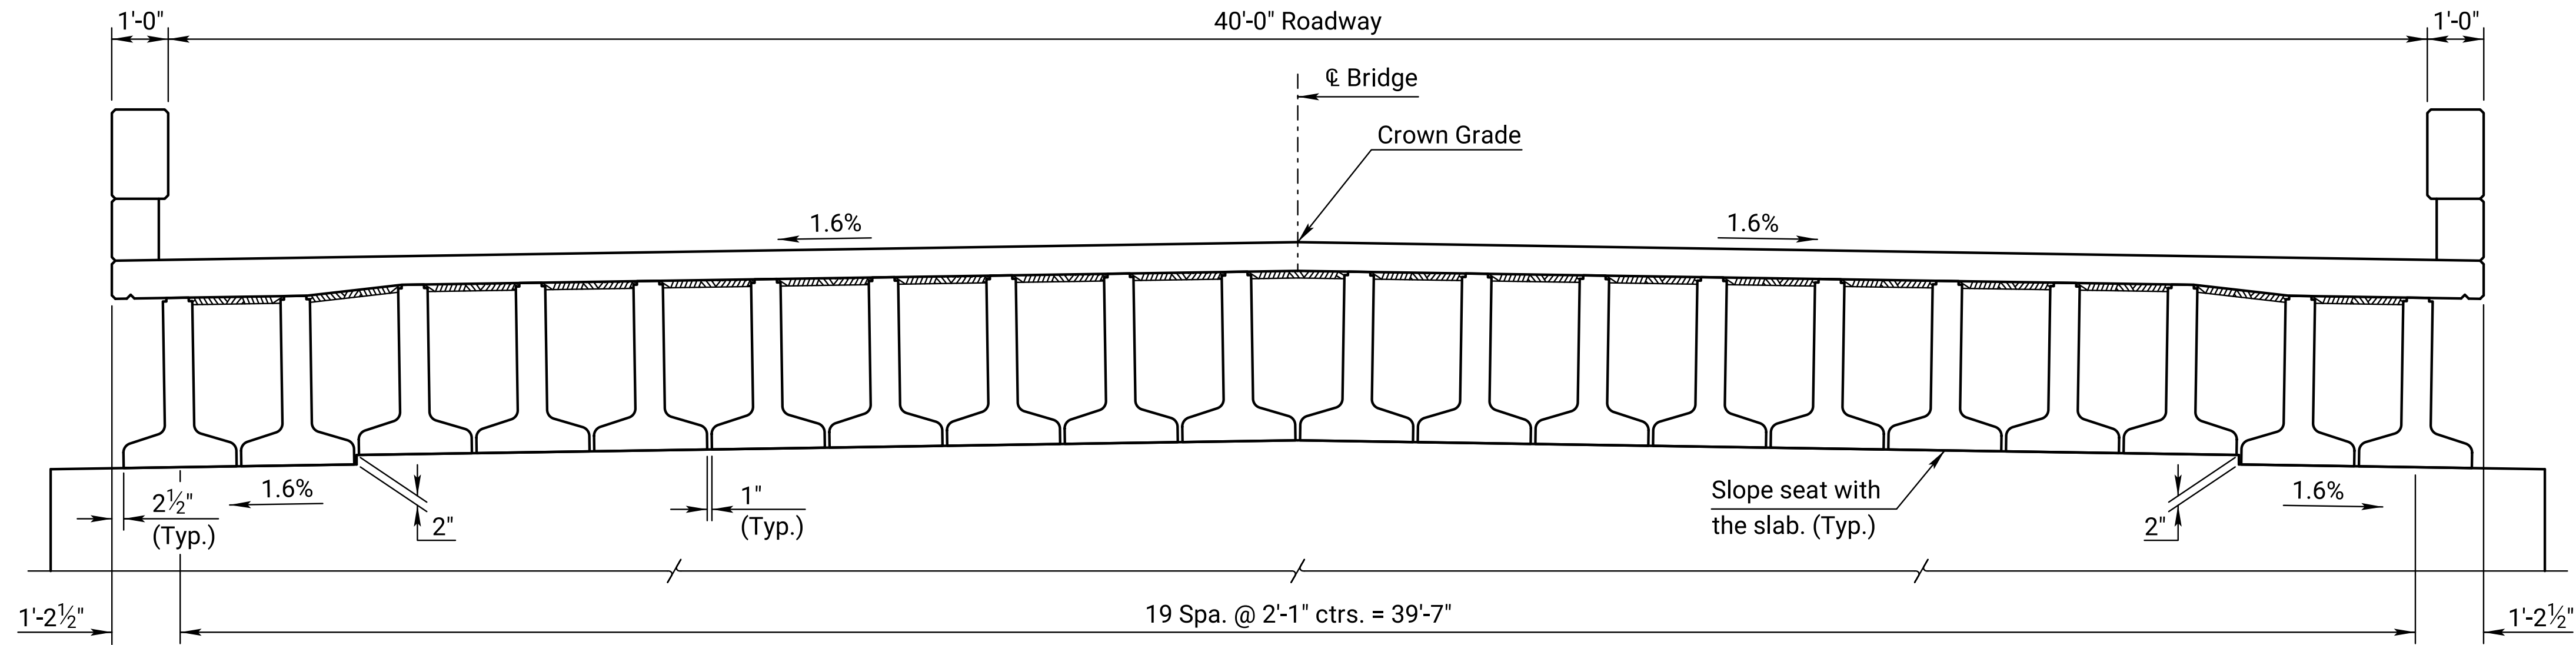

STANDARD SPACING FOR IT BEAMS

03				
02				
01	08-09-06	Current Release	J.P.J.	K.F.H.
NO.	DATE	REVISIONS	BY	APP'D
KANSAS DEPARTMENT OF TRANSPORTATION				
Br. No. 0-0- ()			Sta.	
TYPICAL BRIDGE SECTIONS (IT BEAMS)				
Proj. 0			Co.	
DESIGNED	DETAILED	QUANTITIES	CADD	
DESIGN CK.	DETAIL CK.	QUAN.CK.	CADD CK.	