
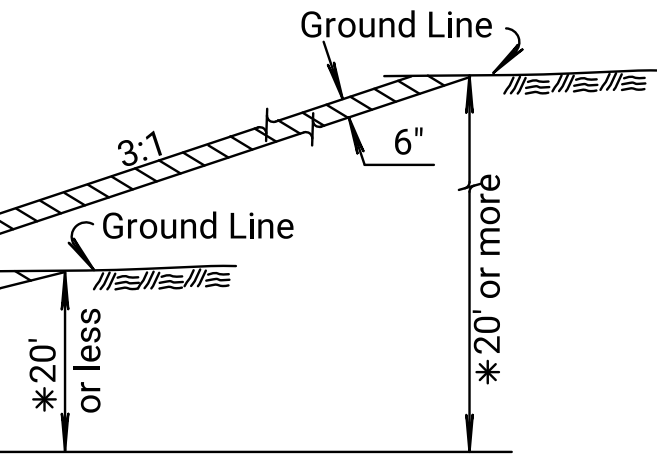
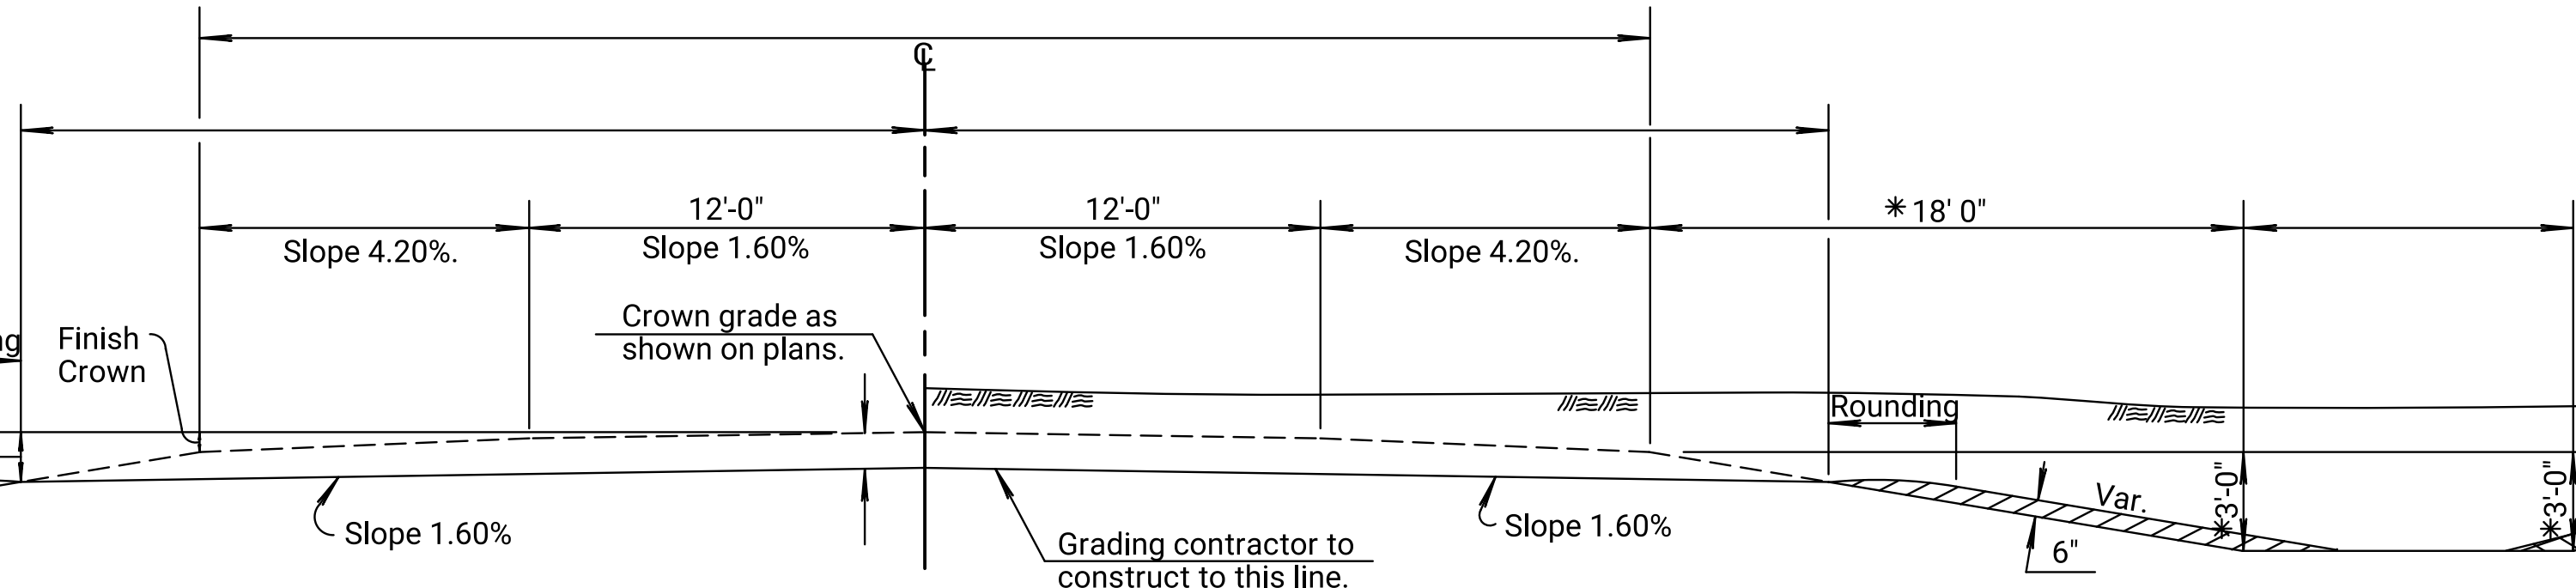
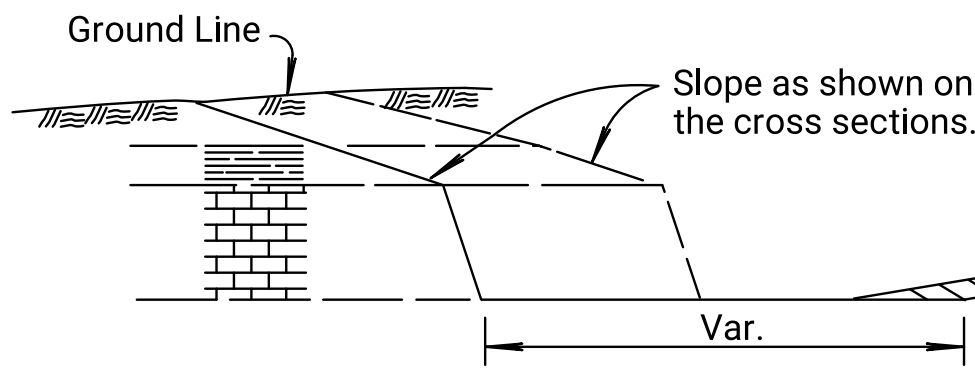


Plotted by : Kylee.Sims@ks.gov 22-JUL-2022 14:18
File : rd599.dgn



STATE	PROJECT NO.	YEAR	SHEET NO.	TOTAL SHEETS
KANSAS		0	0	

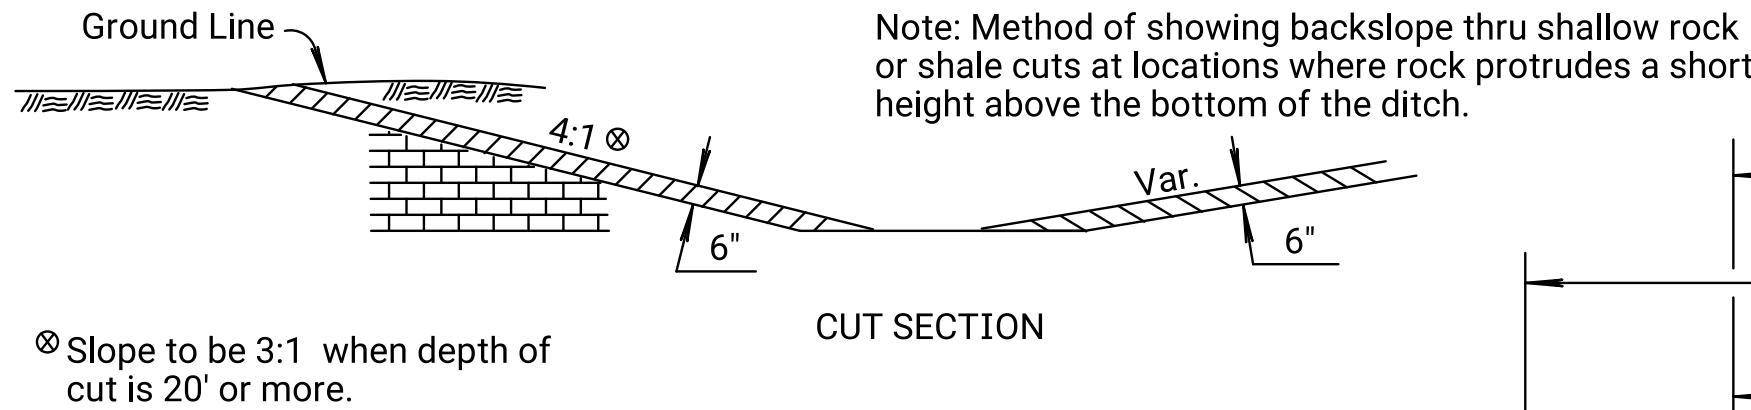


CUT SECTION

* Dimensions and slopes for standard ditches and fills. See plan and cross-sections for variations.

Note: Intersection of all slope lines shall be softened and rounded for pleasing appearance.

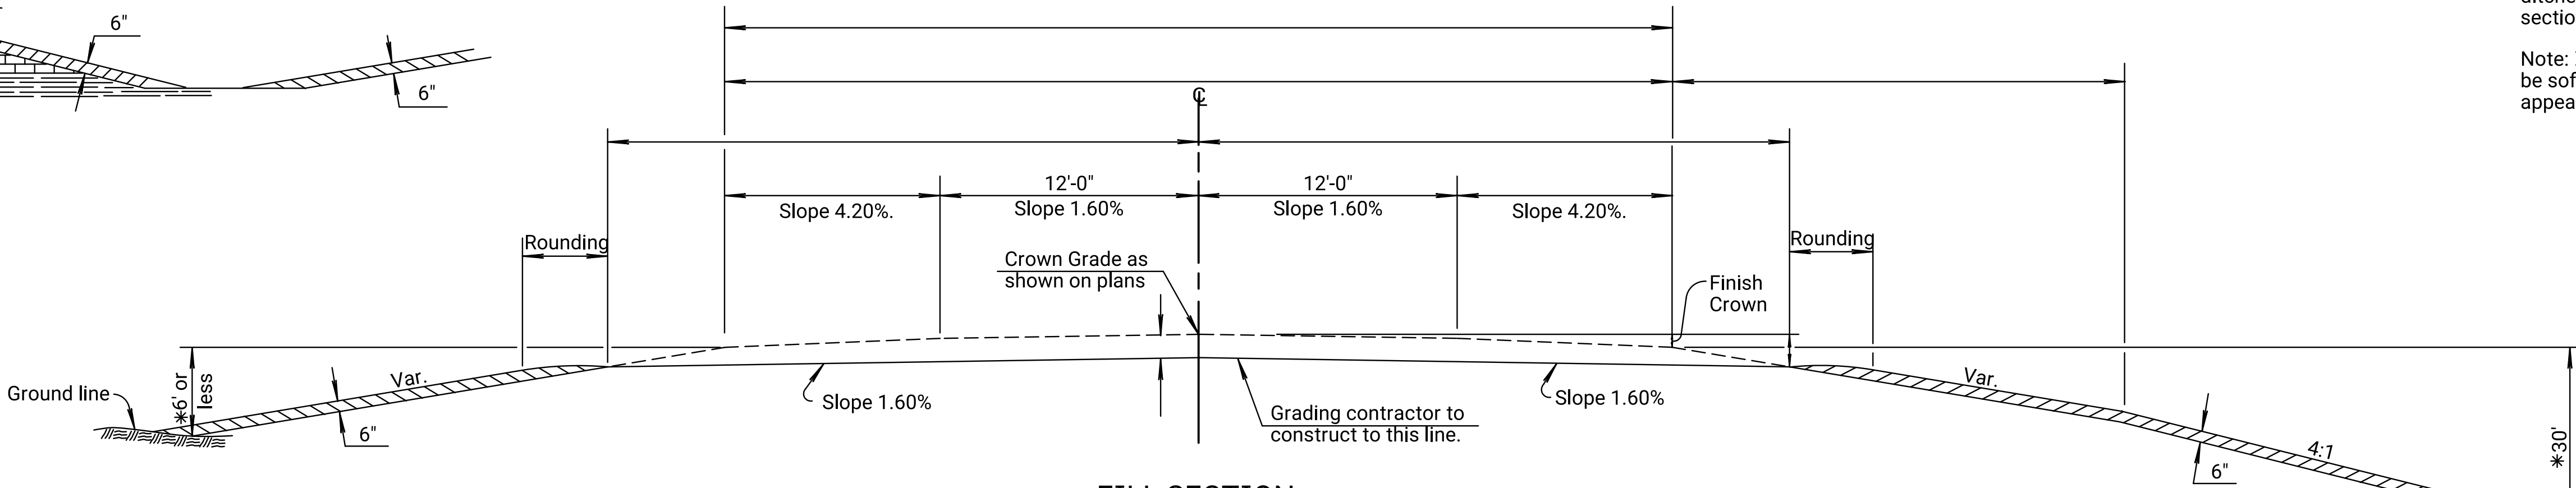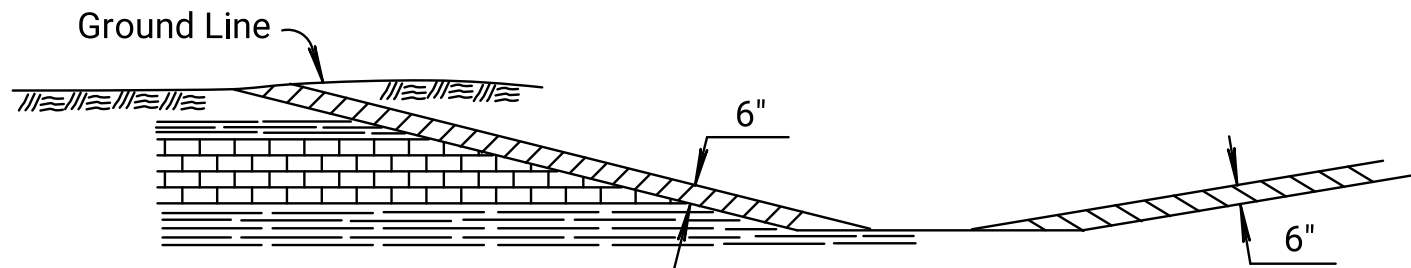

FILL SECTION

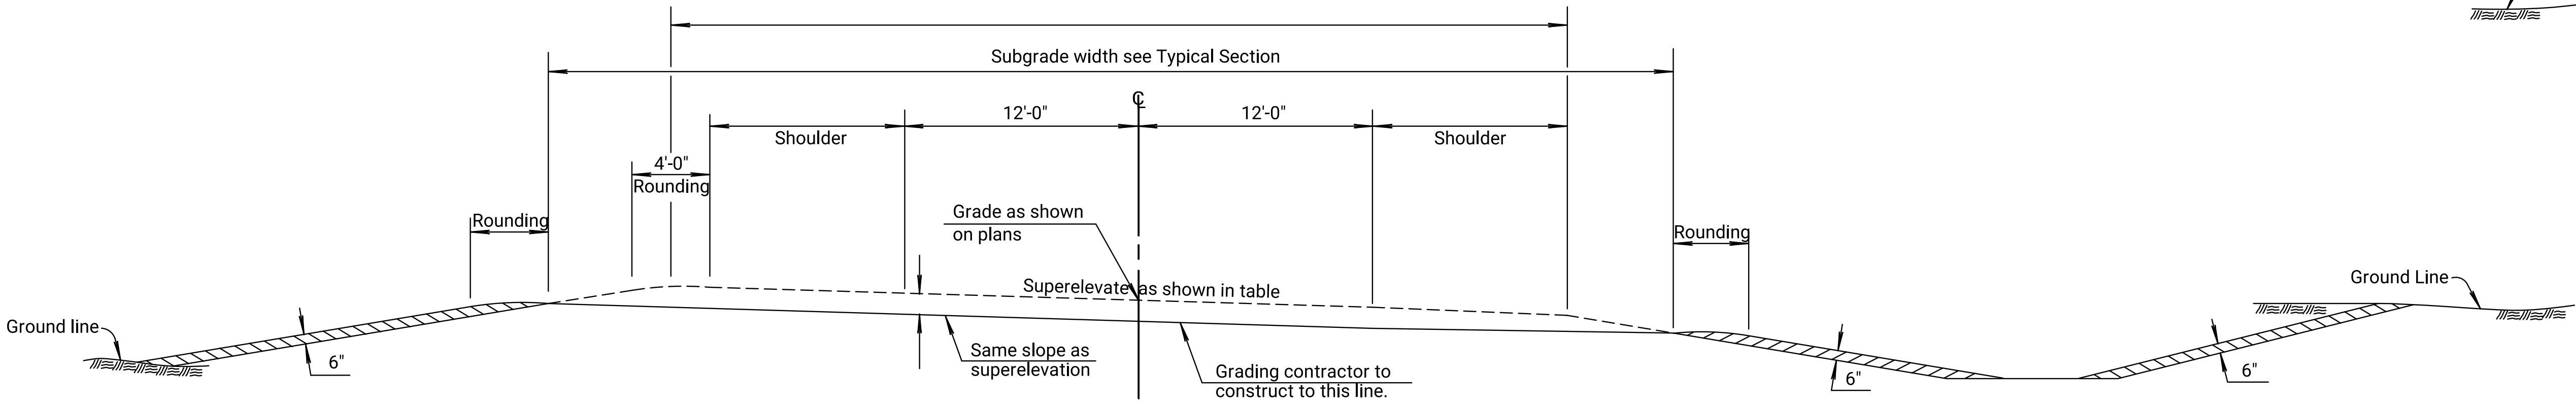

SUPERELEVATED SECTION

LEGEND

Select soil

07	11-10-04	Changed slope labels to percent	S.W.K.	J.O.B.
06	02-18-98	Revised fill foreslope details	R.J.S.	J.O.B.
05	06-07-95	Revised Super Shoulder	R.J.S.	J.O.B.
NO.	DATE	REVISIONS	BY	APPD

KANSAS DEPARTMENT OF TRANSPORTATION				
PLACING SELECT SOIL				
RD599				
FHWA APPROVAL		06-10-05	APPD.	James O. Brewer
DESIGNED	DETAILED	QUANTITIES	TRACED	B.N.B.
DESIGN CK.	DETAIL CK.	QUAN. CK.	TRACE CK.	W.L.H.