

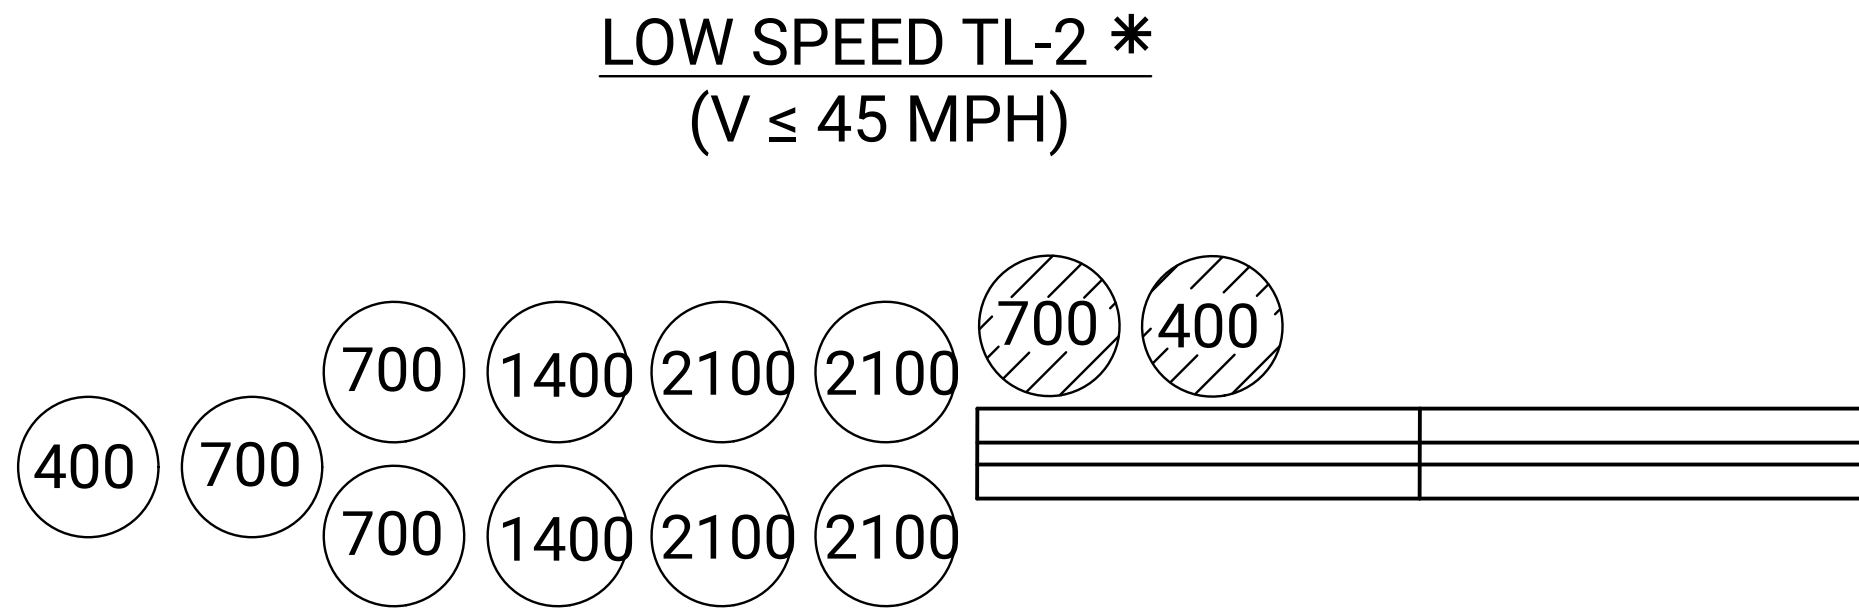


Plotted by : KDOT#CADD.Support_Lks.gov 12-JUN-2026 00:03
File : rd620.dgn

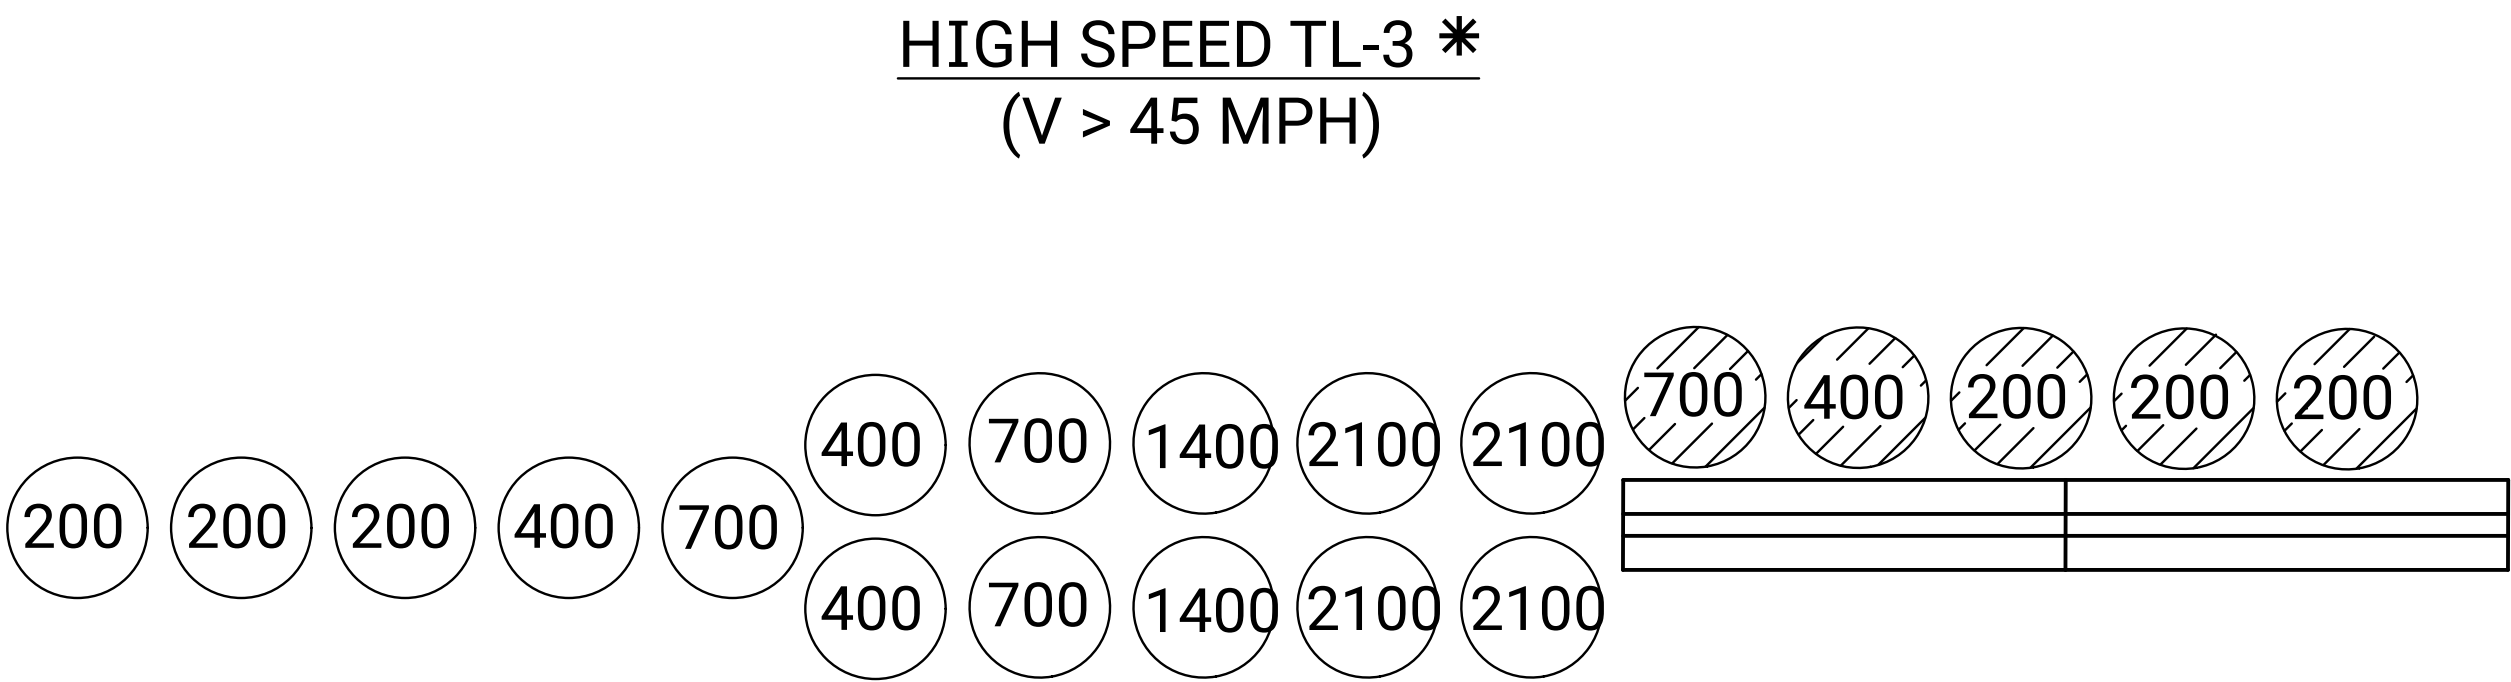



* Number of barrels, rows, and weights vary based on manufacturer and design speed. Install Inertial Barrier System according to the Manufacturer's Installation Manual.

INERTIAL BARRIER SYSTEM			
Station	Side	Design Speed	Comments

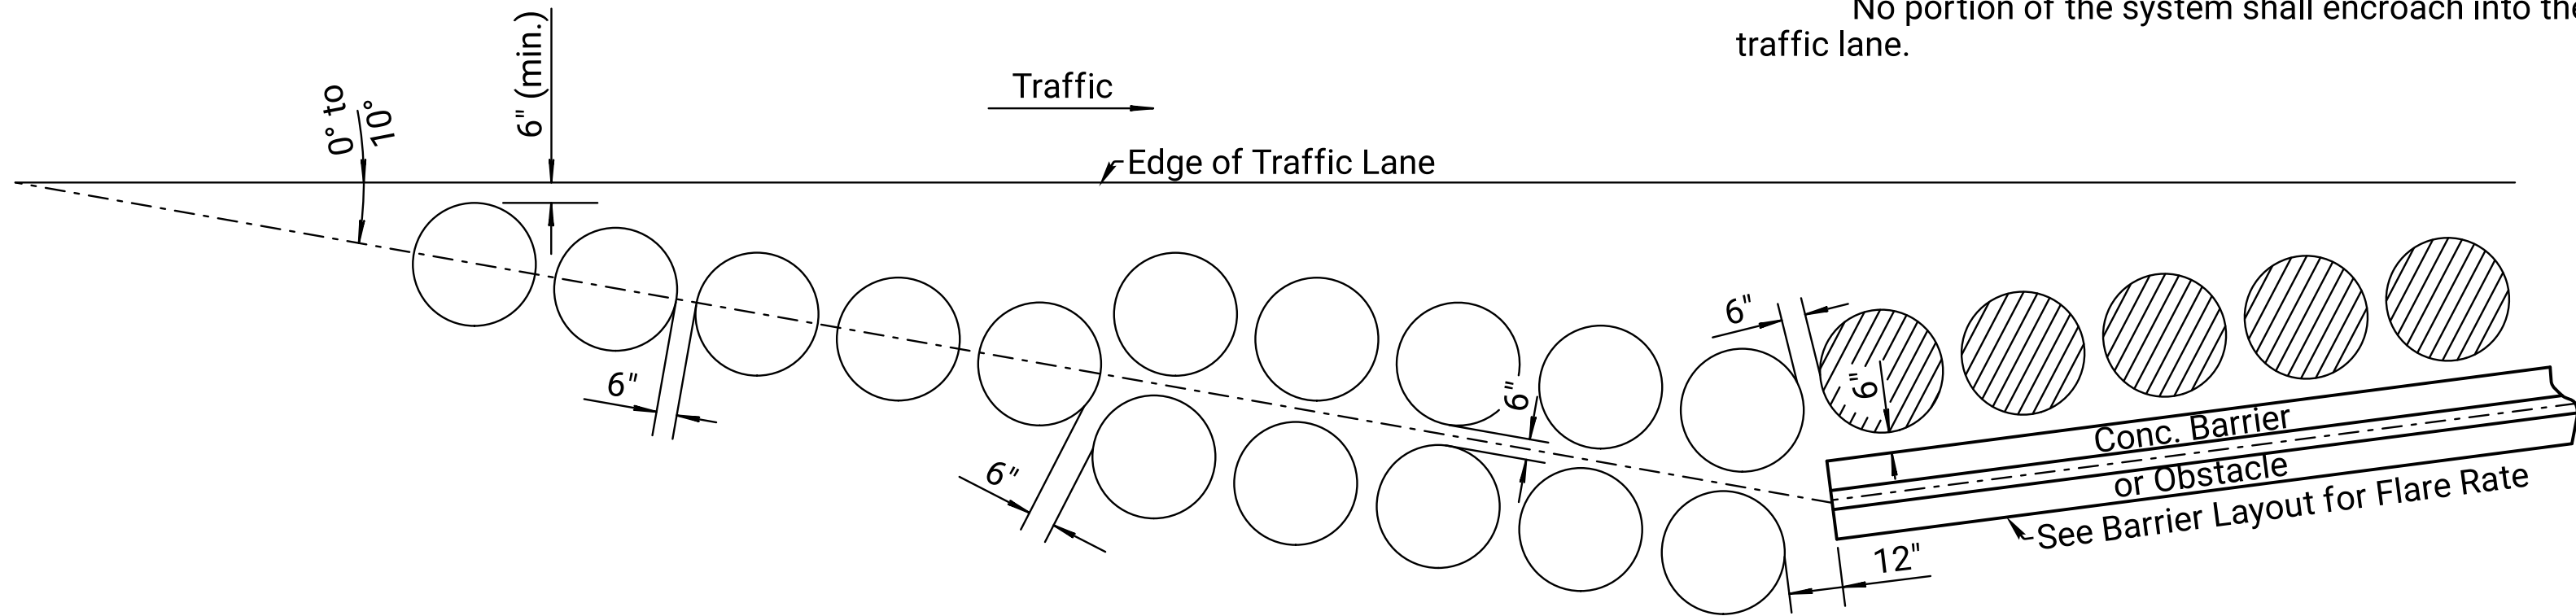

TYPICAL PLAN of INERTIAL BARRIER

When two-way traffic is adjacent to only one side of Concrete Barrier or Obstacle, these additional modules will be placed on the Traffic Side of Concrete Barrier or Obstacle. Traffic adjacent to both sides of the Concrete Barrier or Obstacle requires an additional set of modules each side if approach traffic is exposed to the back portion of the Inertial Barrier. These additional modules are not required along the sides of Concrete Barrier or Obstacle when it's location is outside the Clear Zone or one-way directional traffic.

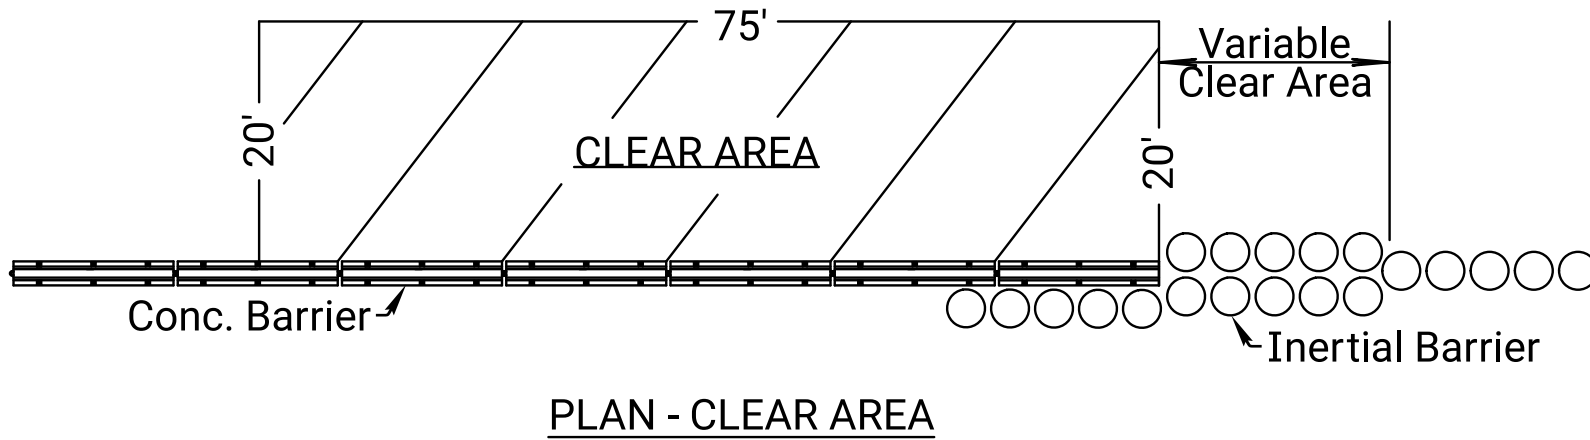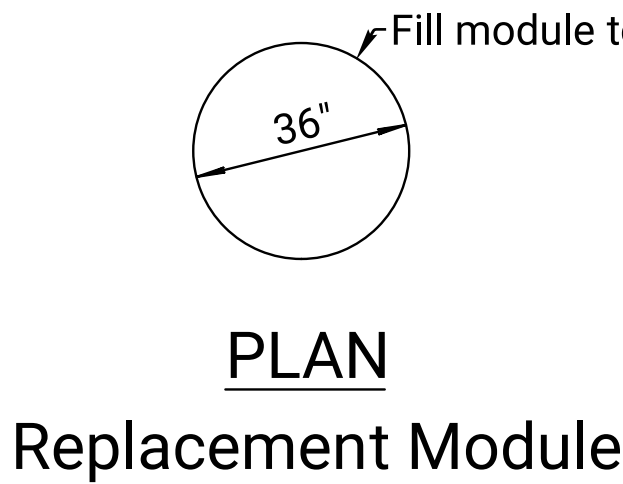

STATE	PROJECT NO.	YEAR	SHEET NO.	TOTAL SHEETS
KANSAS	0	0	0	0

GENERAL NOTE

This drawing details general configurations for Inertial Barrier Systems. Some project specific conditions may require variations which are designed to meet prevailing criteria.

Install Inertial Barrier System according to the Manufacturer's Installation Manual. The Contractor will furnish a copy of the Manufacturer's Installation Manual to the Engineer prior to the start of the installation.

Install Inertial Barrier System on a flat, stable base with cross-slope no steeper than 10: 1. See Manufacturer's recommendations for module materials and method of installation.

See standard specifications for mixture to fill modules requirements.

Provide a 6" spacing between modules and one foot between the end of concrete barrier or other rigid object.

When installed as part of project traffic control, the bid item "Inertial Barrier" includes the original installation and required relocations.

Keep available replacement modules to replace any size module used on site, Engineer's direction.

Inertial Barrier System modules damaged by the Contractor during relocation of Inertial Barrier System are replaced at the Contractor's expense.

Module weights shown are in pounds.

Install 270 square inches of Type II High Performance (vertical, rectangular or diamond shape) reflective sheeting on first module of Inertial Barrier System facing traffic.

Where sufficient space is available the Inertial Barrier System may be aligned at an angle, not to exceed 10°, in the direction of approach traffic.

No portion of the system shall encroach into the approach traffic lane.

09	04-29-26	Added Note to Install to Manufacturer Spec	D.T.N.	J.S.S.
08	01-27-15	Rev. Layouts (TL-2/TL-3)	K.E.K.	J.O.B.
07	05-17-13	Added Detail, Clear Area	S.W.K.	J.O.B.
NO.	DATE	REVISIONS	BY	APPD
KANSAS DEPARTMENT OF TRANSPORTATION				
INERTIAL BARRIER (TL2 or TL3)				
RD620				
FHWA APPROVAL 06-09-26 APPD. Jeff S. Sims				
DESIGNED	DETAILED	QUANTITIES	TRACED	
DESIGN CK.	DETAIL CK.	QUAN. CK.	TRACE CK.	