




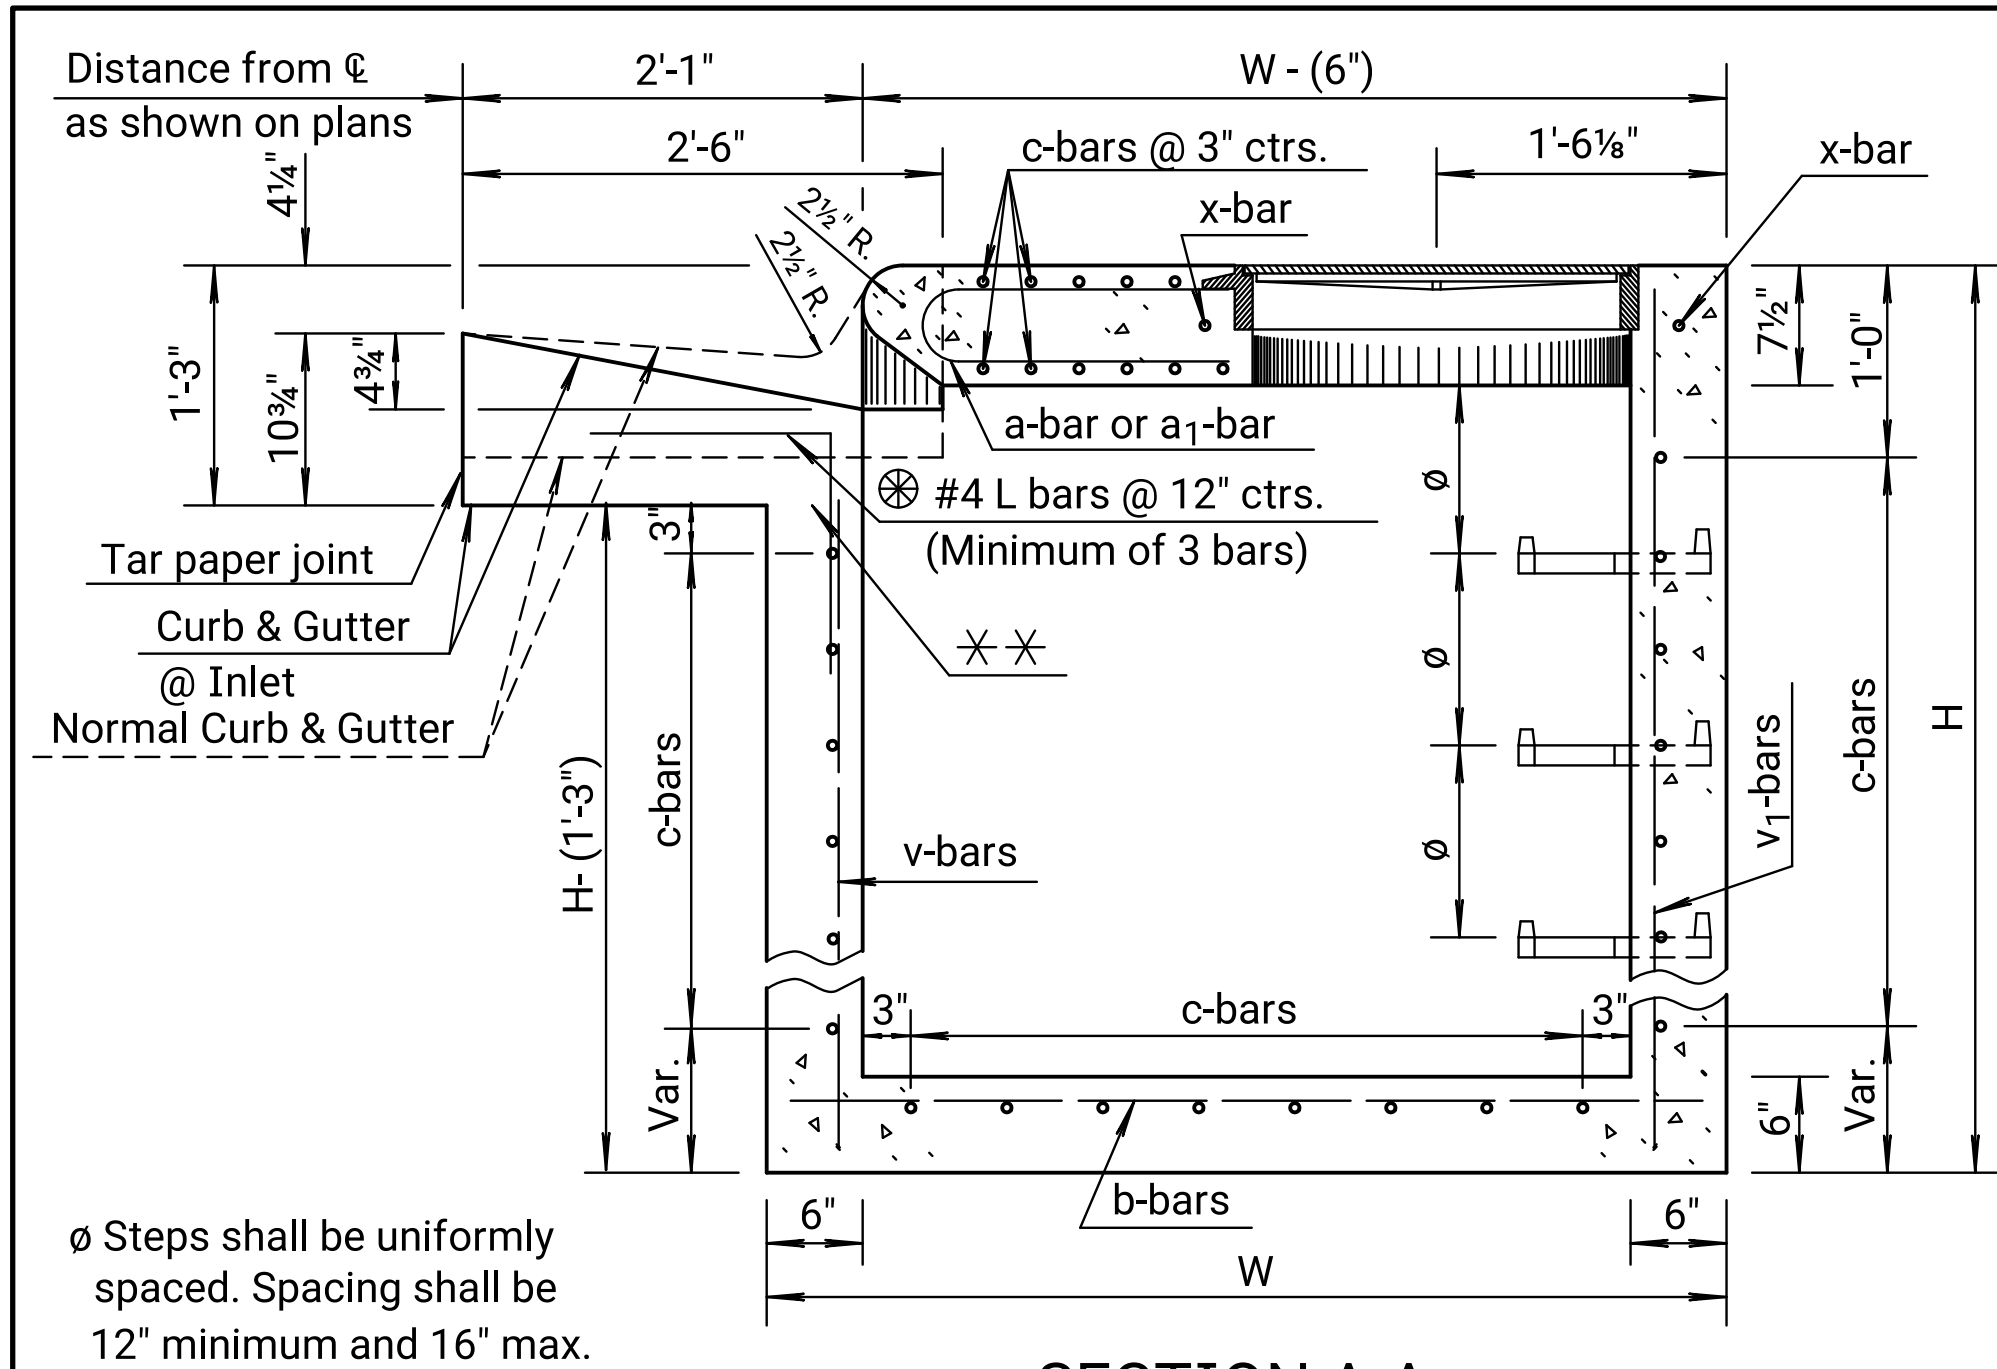


SECTION A-A

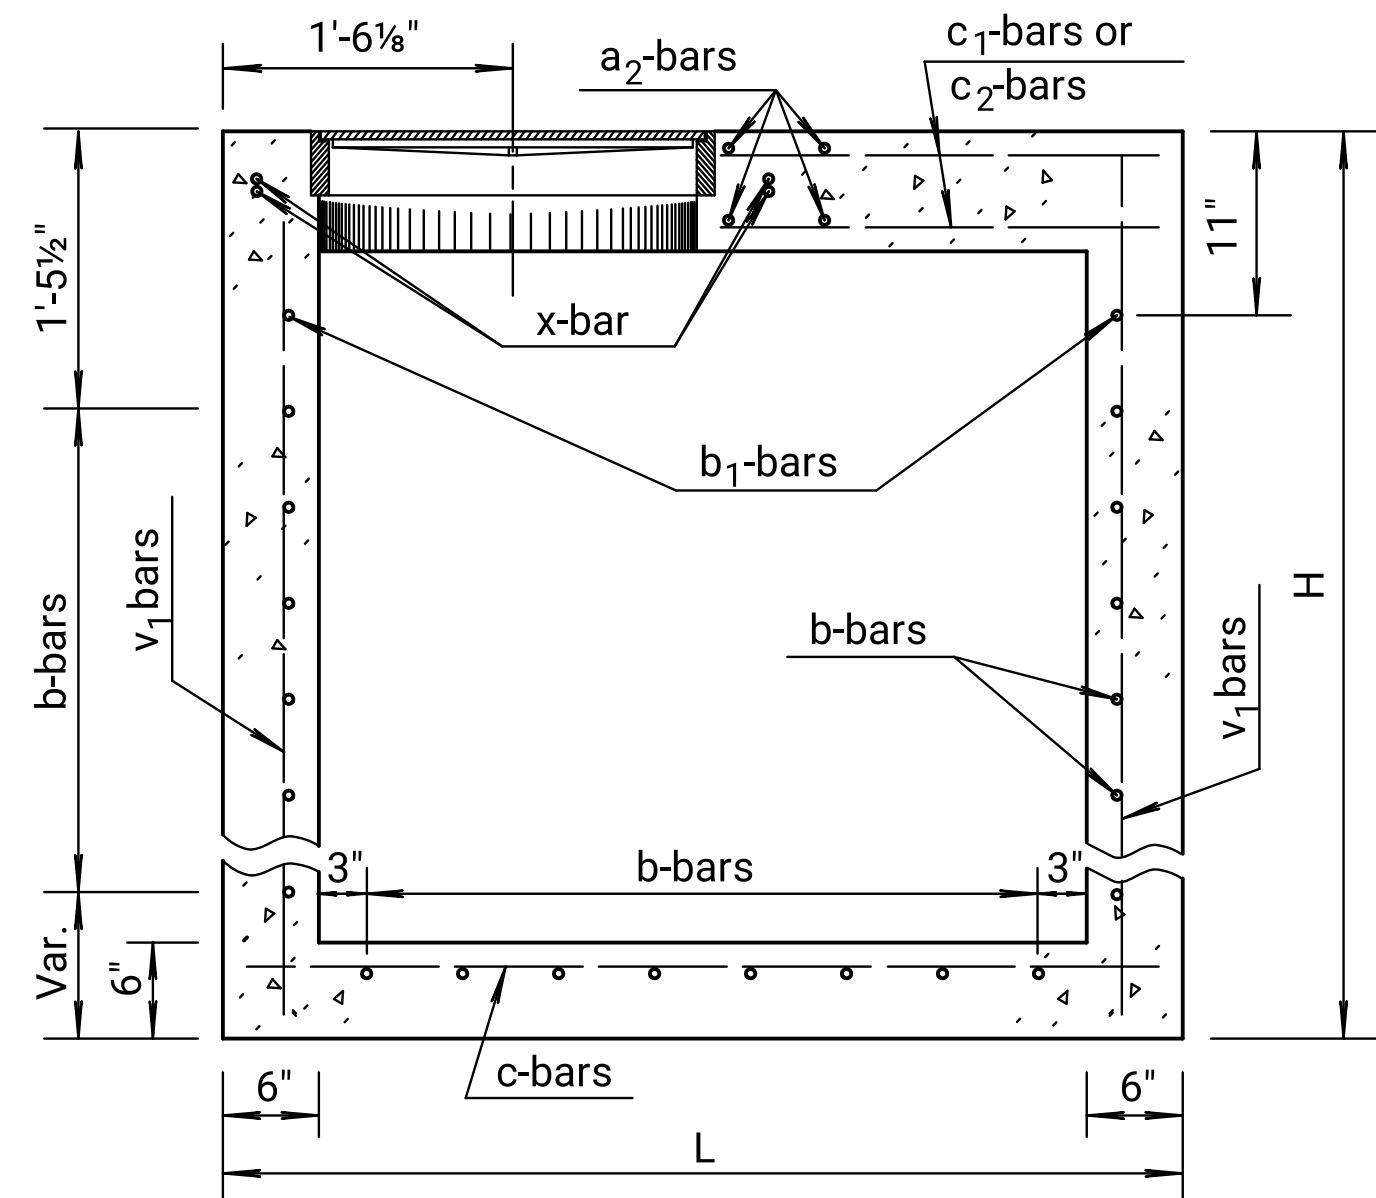


SECTION B-B

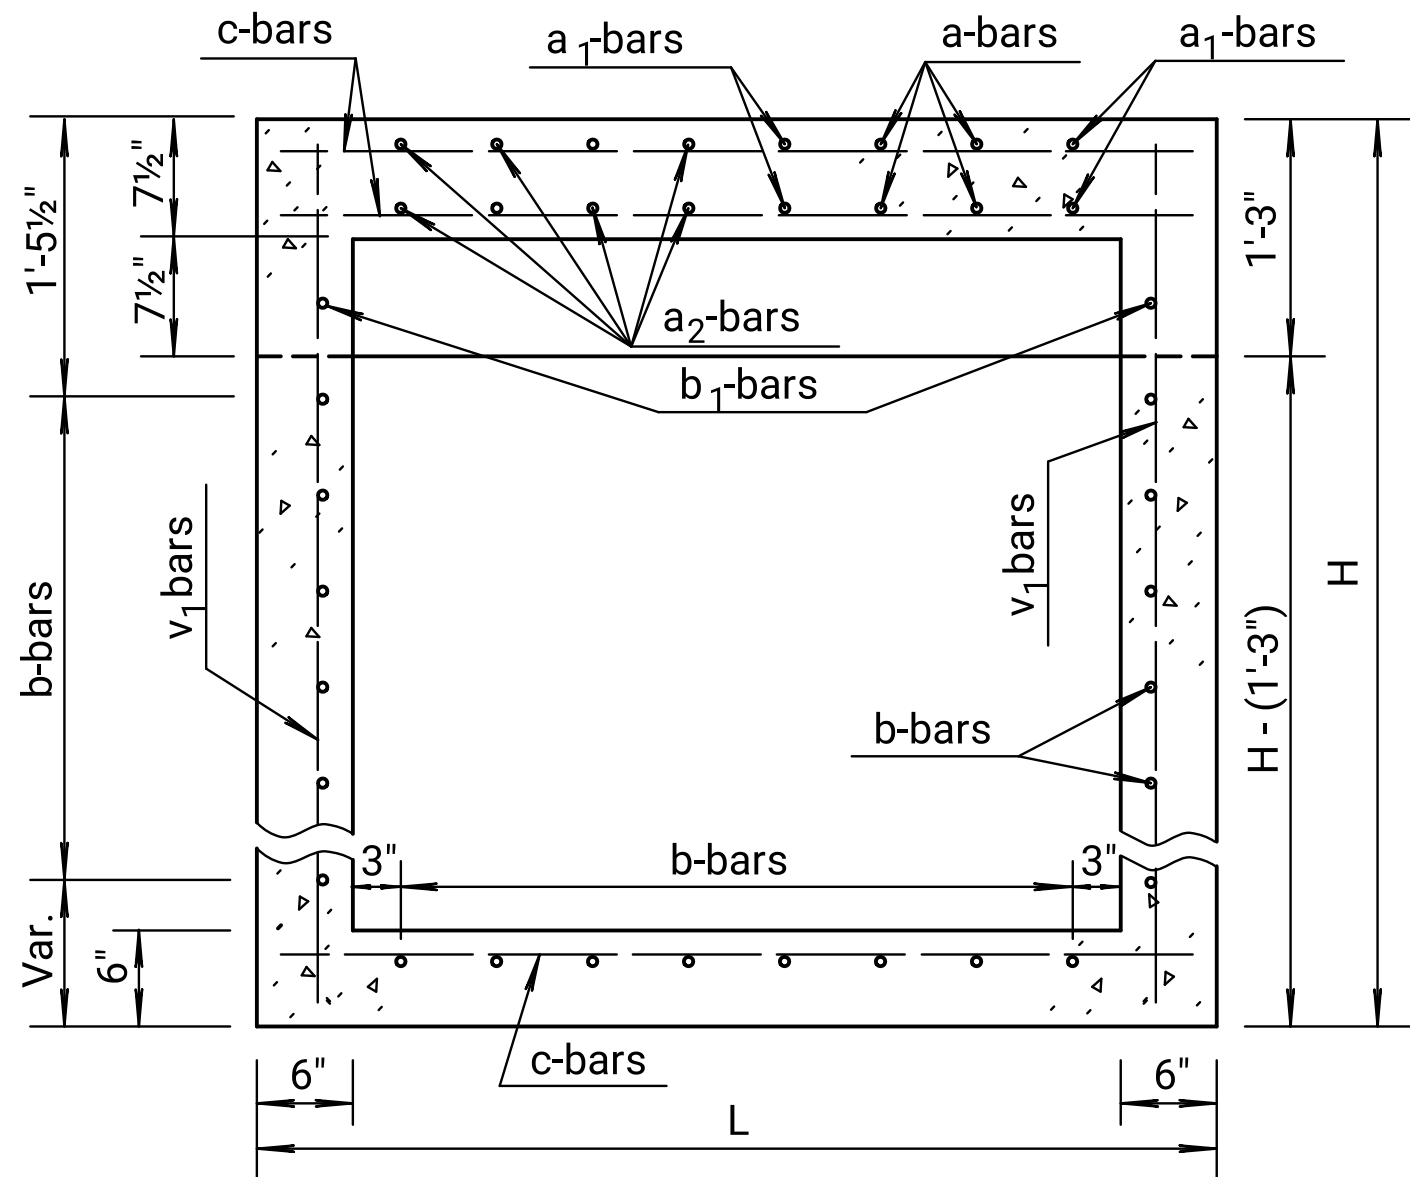

SECTION C-C

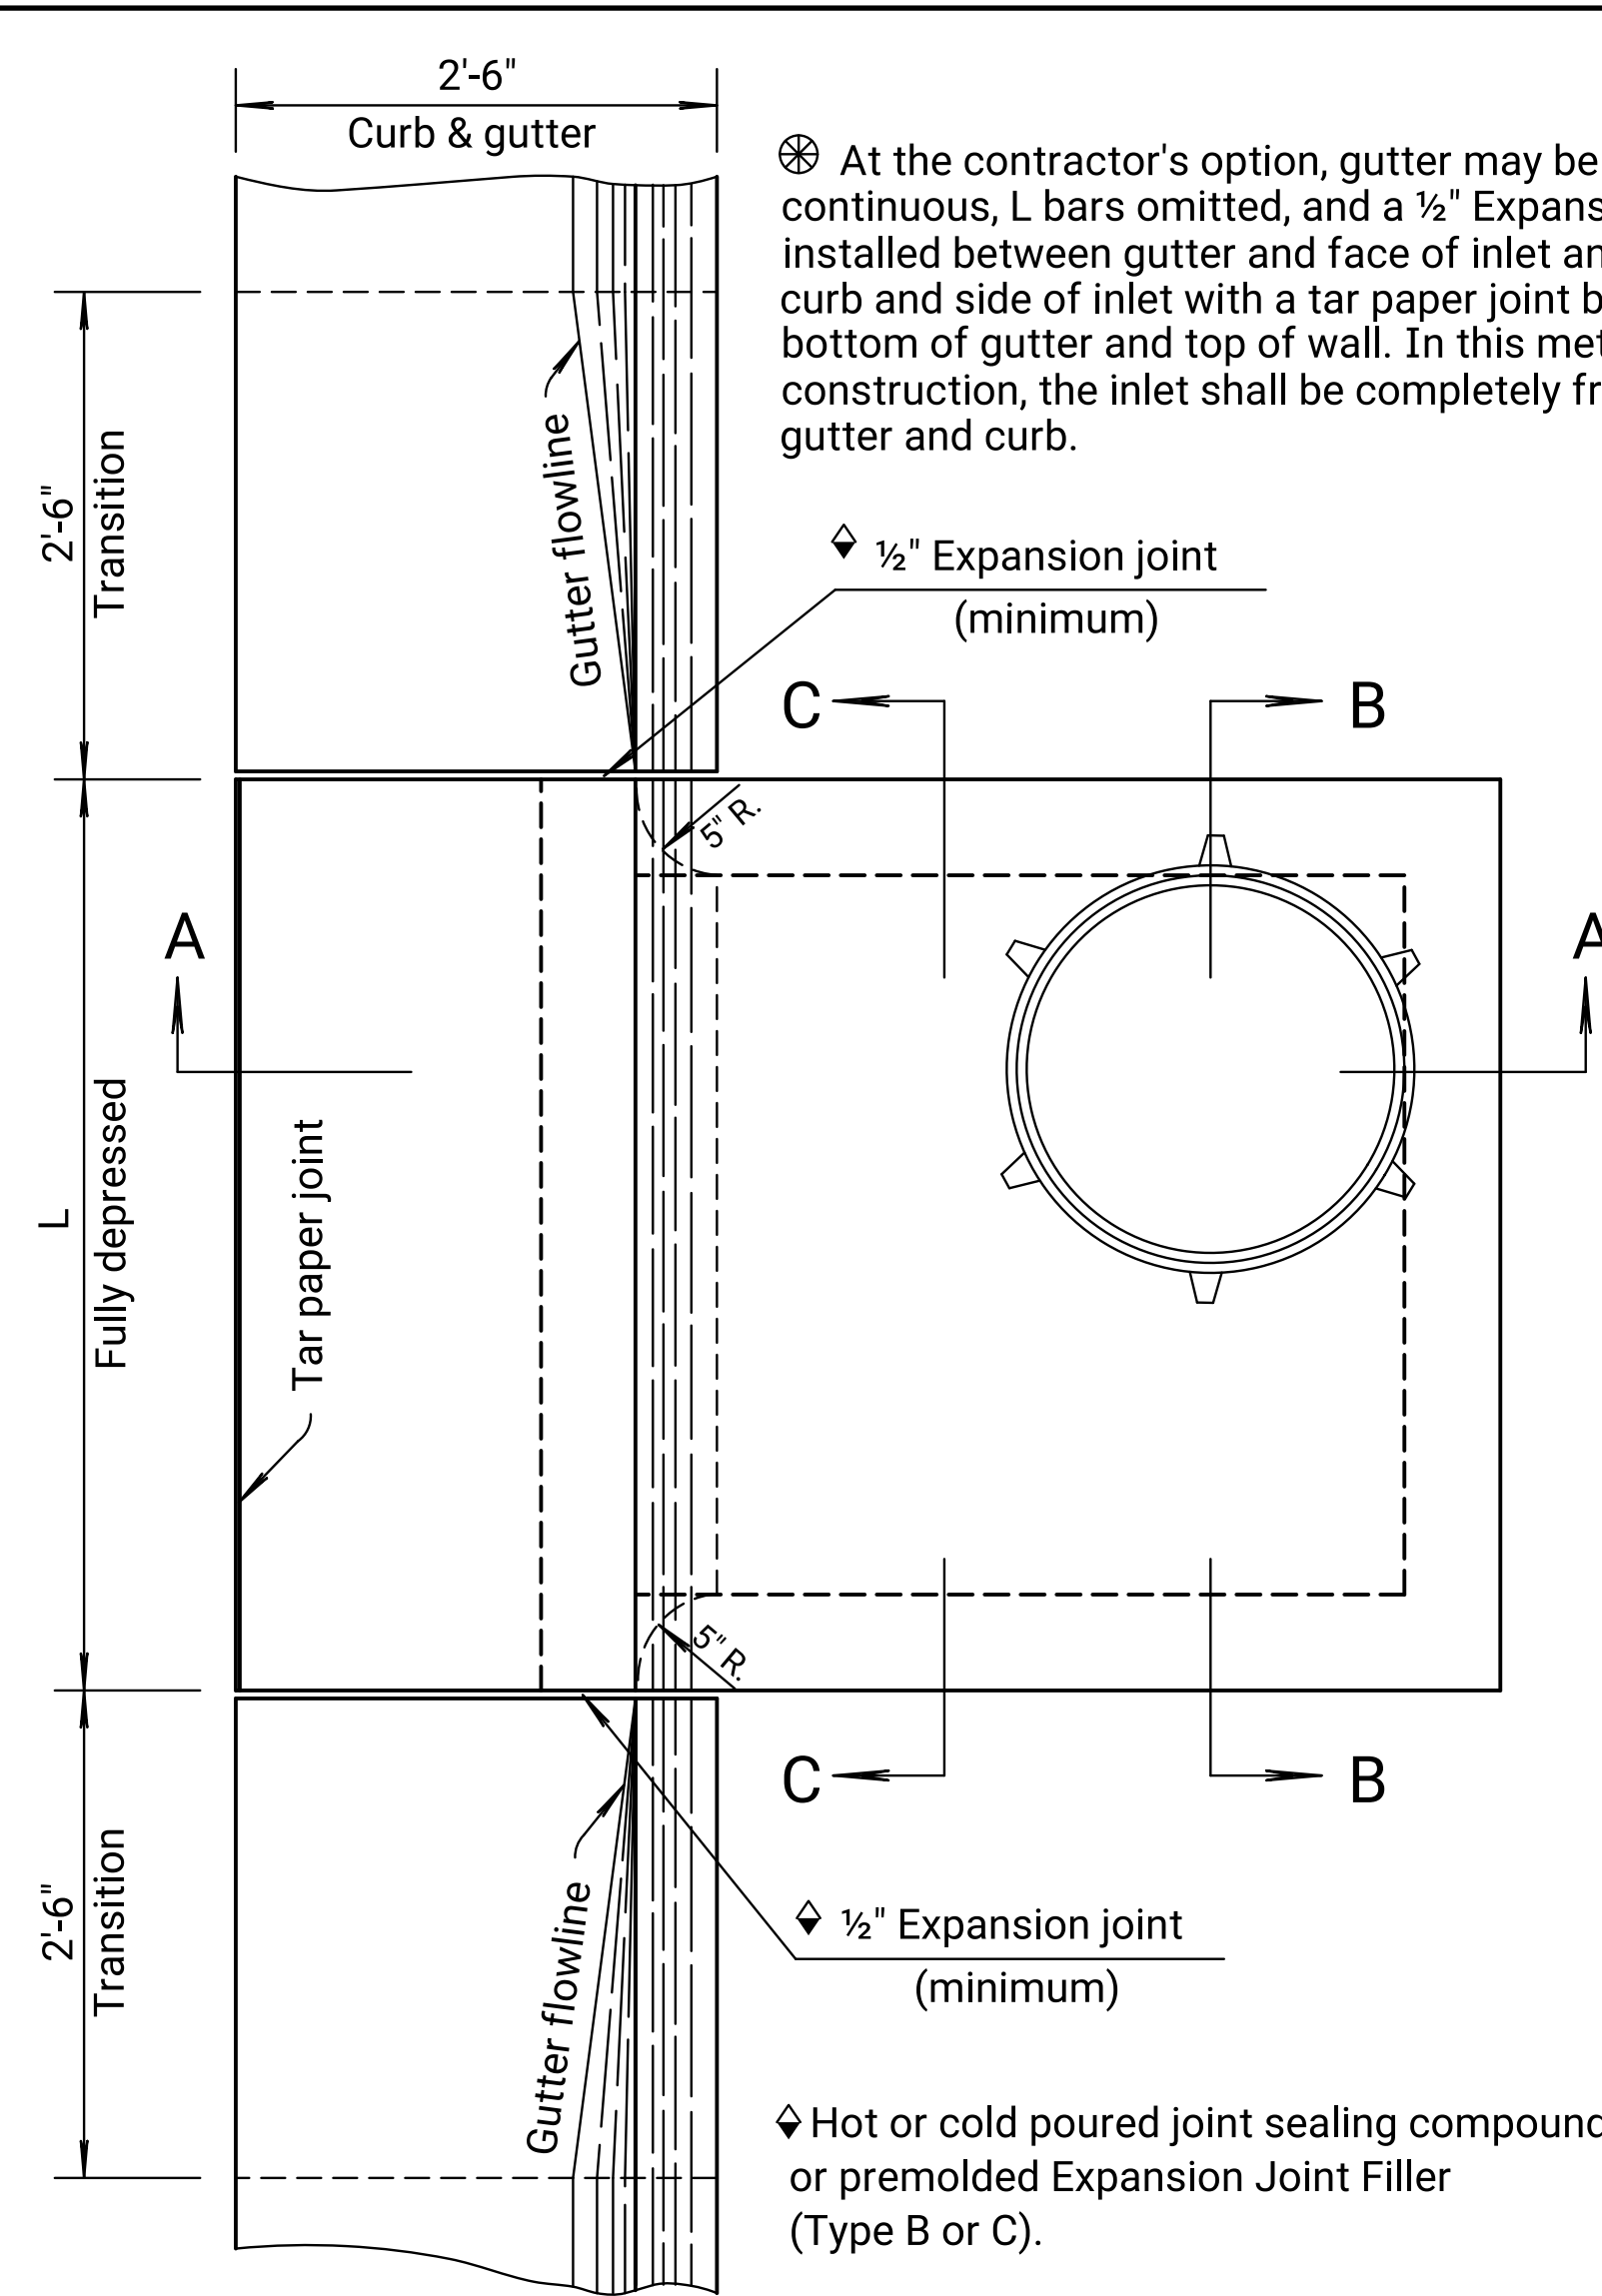


PLAN

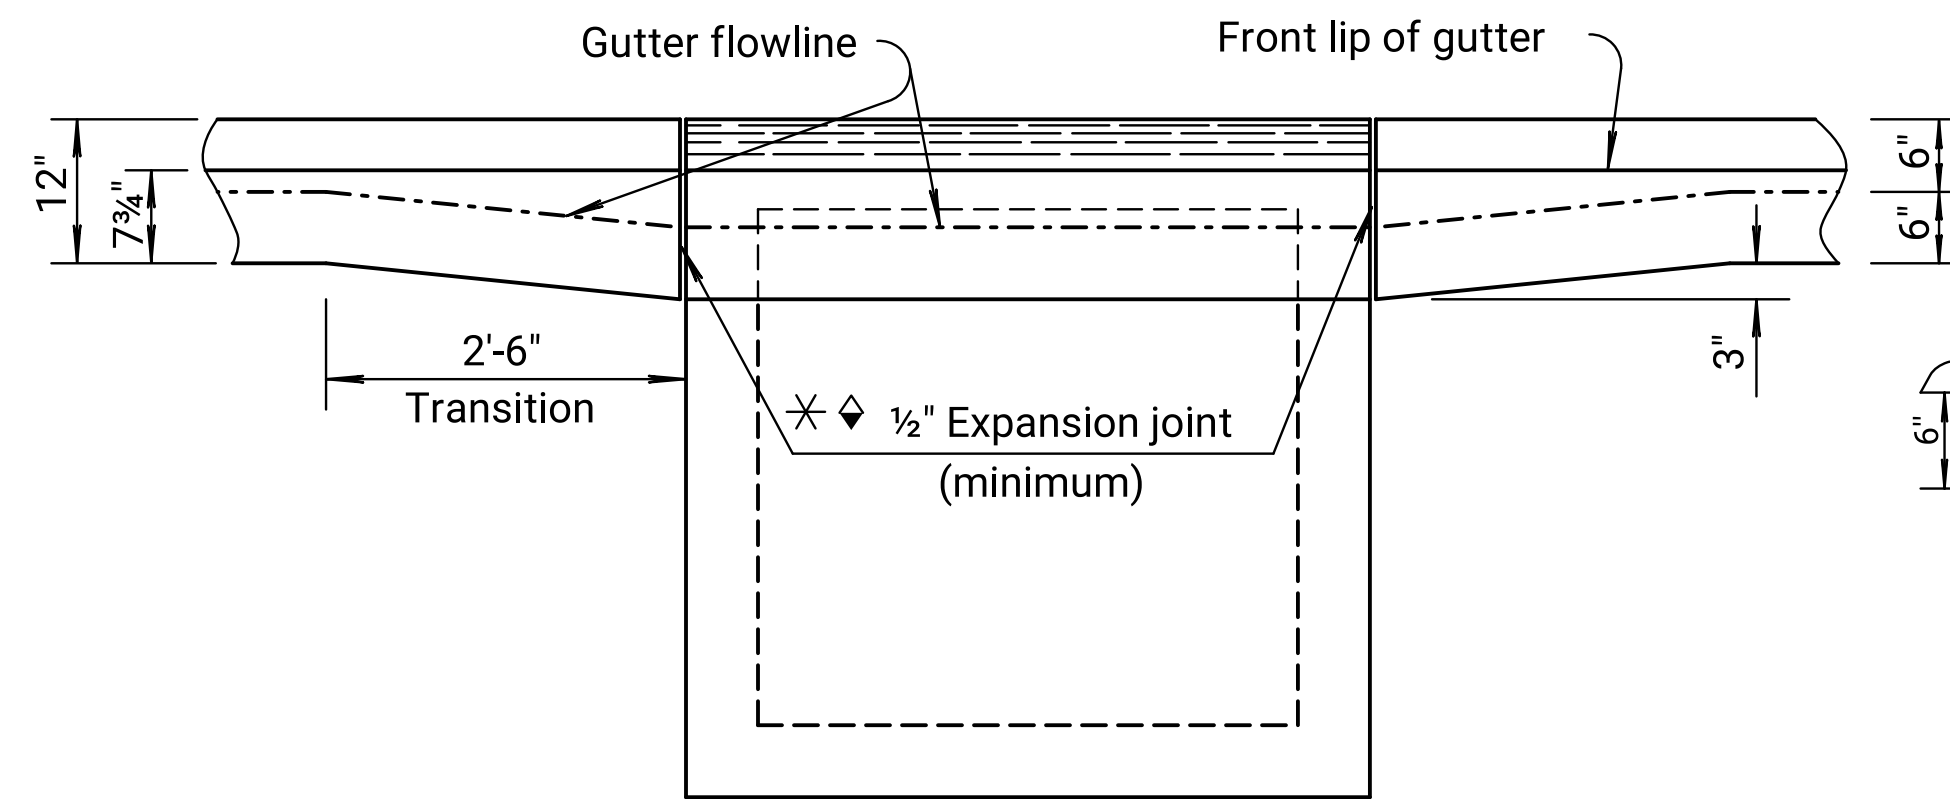

ELEVATION

Note: Transition gutter from normal depth of 6" to 9" at inlet in 2'-6".
Curb and Gutter sections shall be shaped as shown where required by the installation of curb inlets. This work will be subsidiary to other bid items.

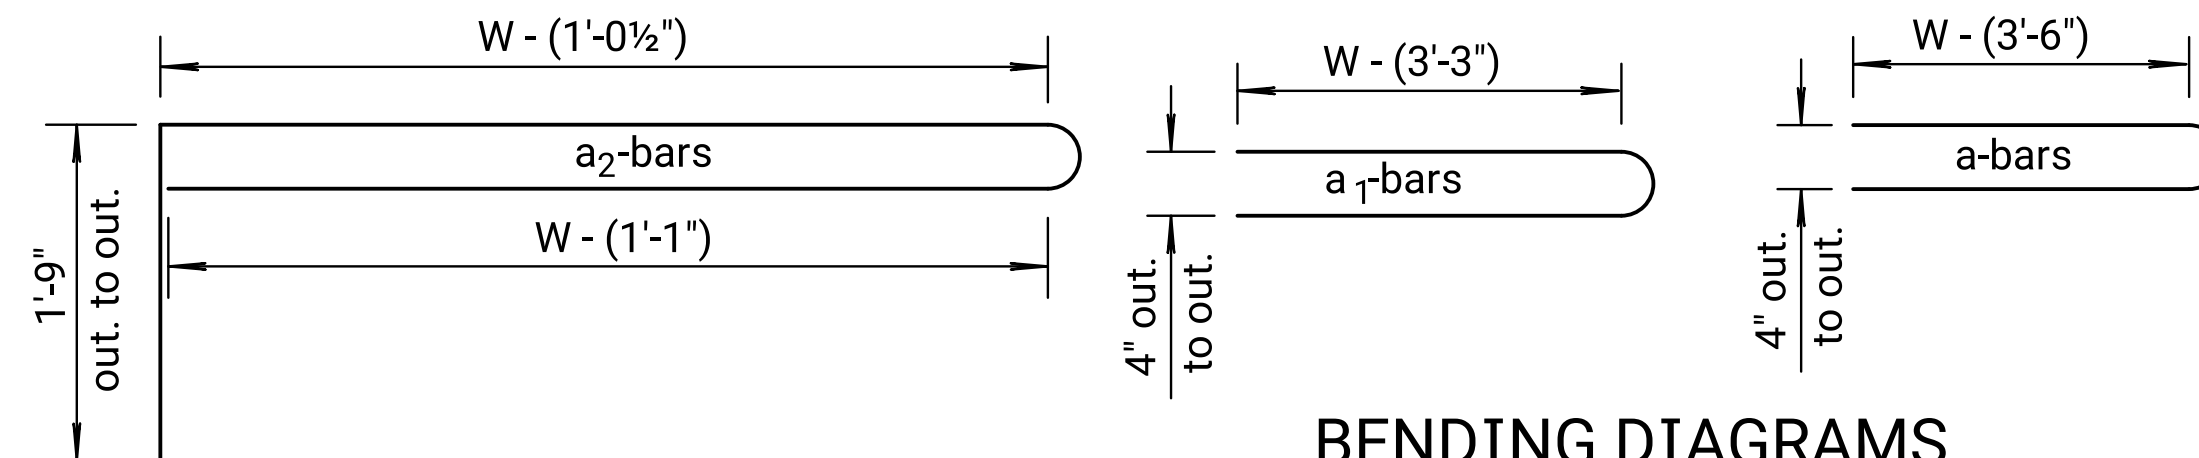

BENDING DIAGRAMS

STEP DETAILS

