



Note to Designer: The designer shall be responsible for designating pavement thickness and computing reinforcing steel and concrete quantities and dimensions necessary to complete this sheet.

Plotted by : Kylee.Sims@ks.gov 1-AUG-2022 18:47
File : rd713.dgn

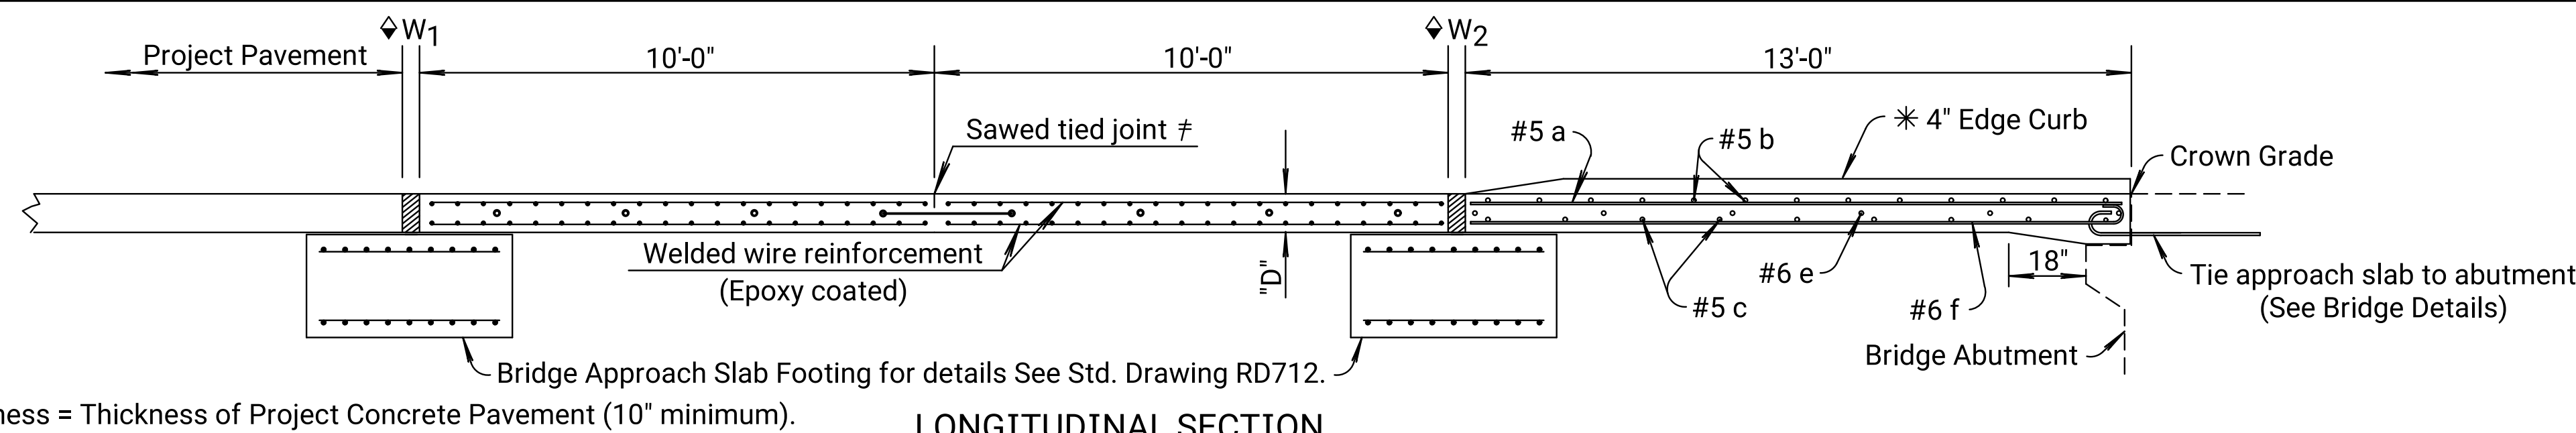

"D" Thickness = Thickness of Project Concrete Pavement (10" minimum).

LONGITUDINAL SECTION

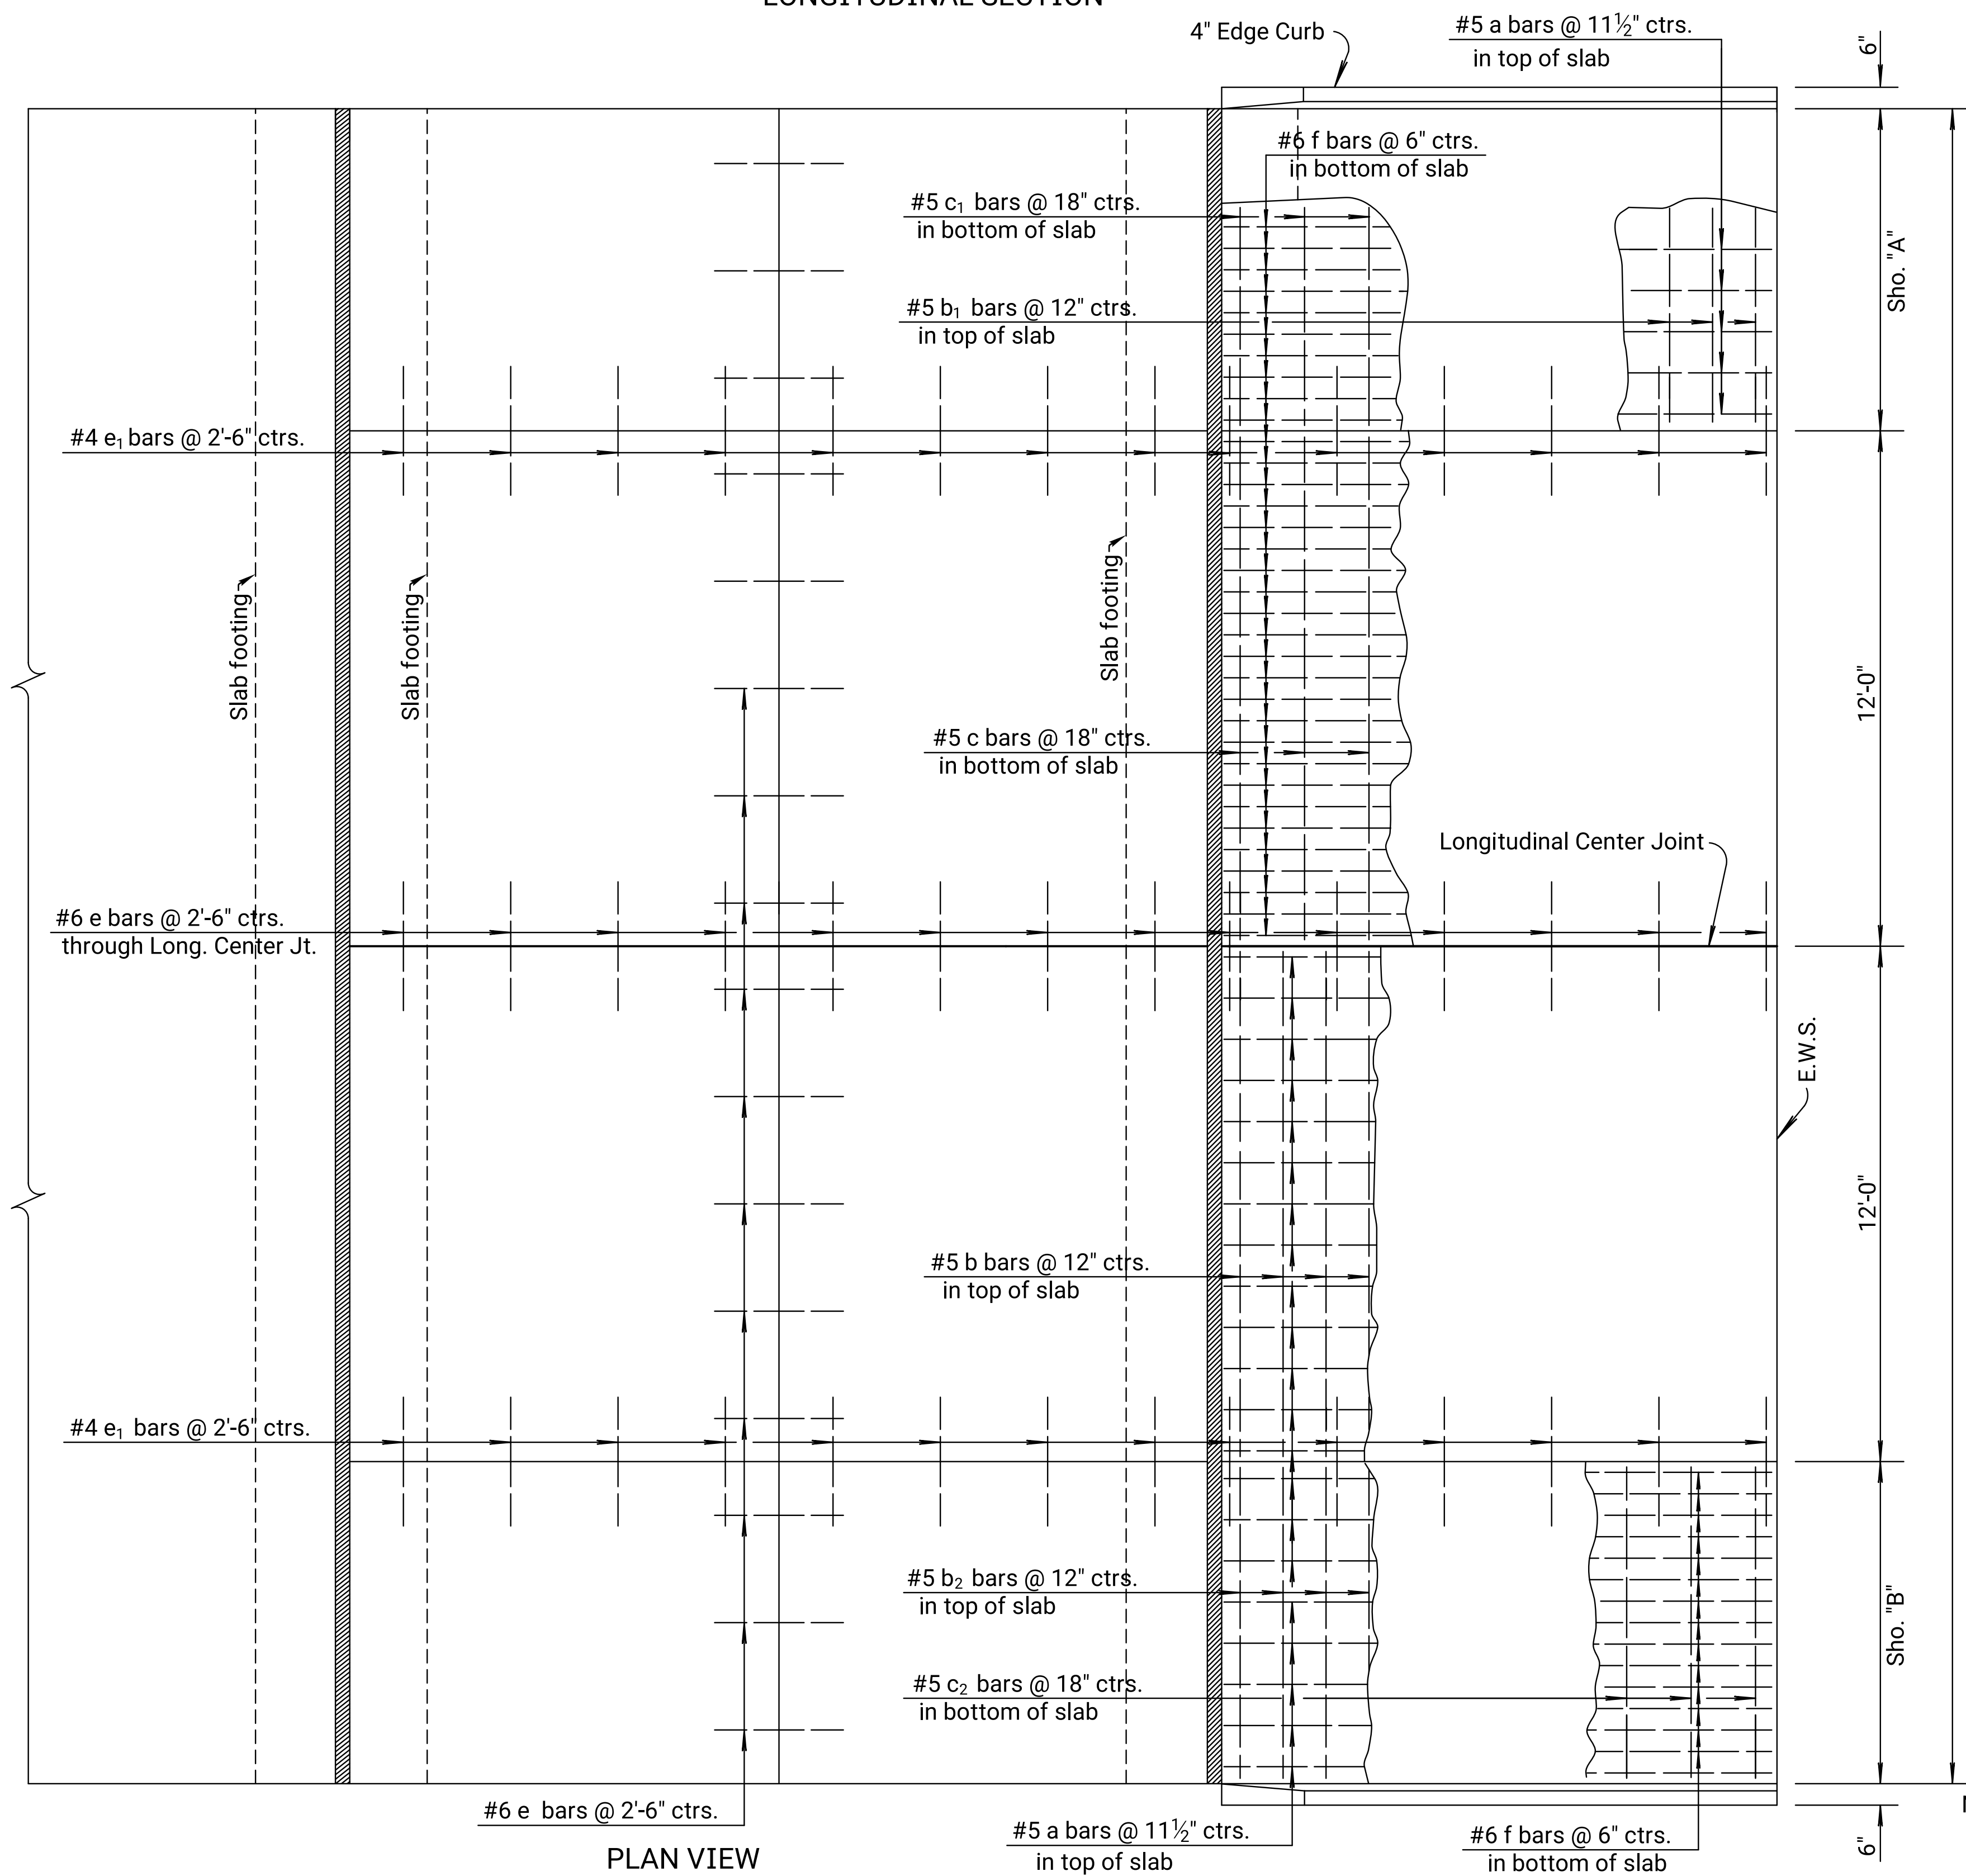

PLAN VIEW

* For details of 4" Edge Curb, See Standard Drawing RD711.

◊ W₁ and W₂ for Expansion/Pressure Relief Joint width and details See Standard Drawing RD712.

Contractor has the option of substituting a Tied Keyed Construction Joint.

GENERAL NOTE

Special Concrete Bridge Approach shall be paid for as Sq. Yds. of Concrete Pavement ("Unif.)(AE)(Br. App.) and includes all work and materials required to construct the approach slab as shown on this sheet.

All work and materials required for installation of expansion joints and pressure relief joints shall be subsidiary to this bid item.

At the Contractor's option #4x3'-0" tie bars @ 15" centers may be substituted for the #6 e bars at 2'-6" centers.



All reinforcing steel shall be epoxy coated.

See Standard Drawing RD711 for details of joints, welded wire reinforcement and edge curb.

Clearance from the face of concrete for all reinforcing steel shall be 2 inches.

Standard reinforcing bar hooks in accordance with the latest ACI specifications shall be used throughout.

The pressure relief joint shall be omitted when the concrete bridge approach pavement abuts asphalt pavement.

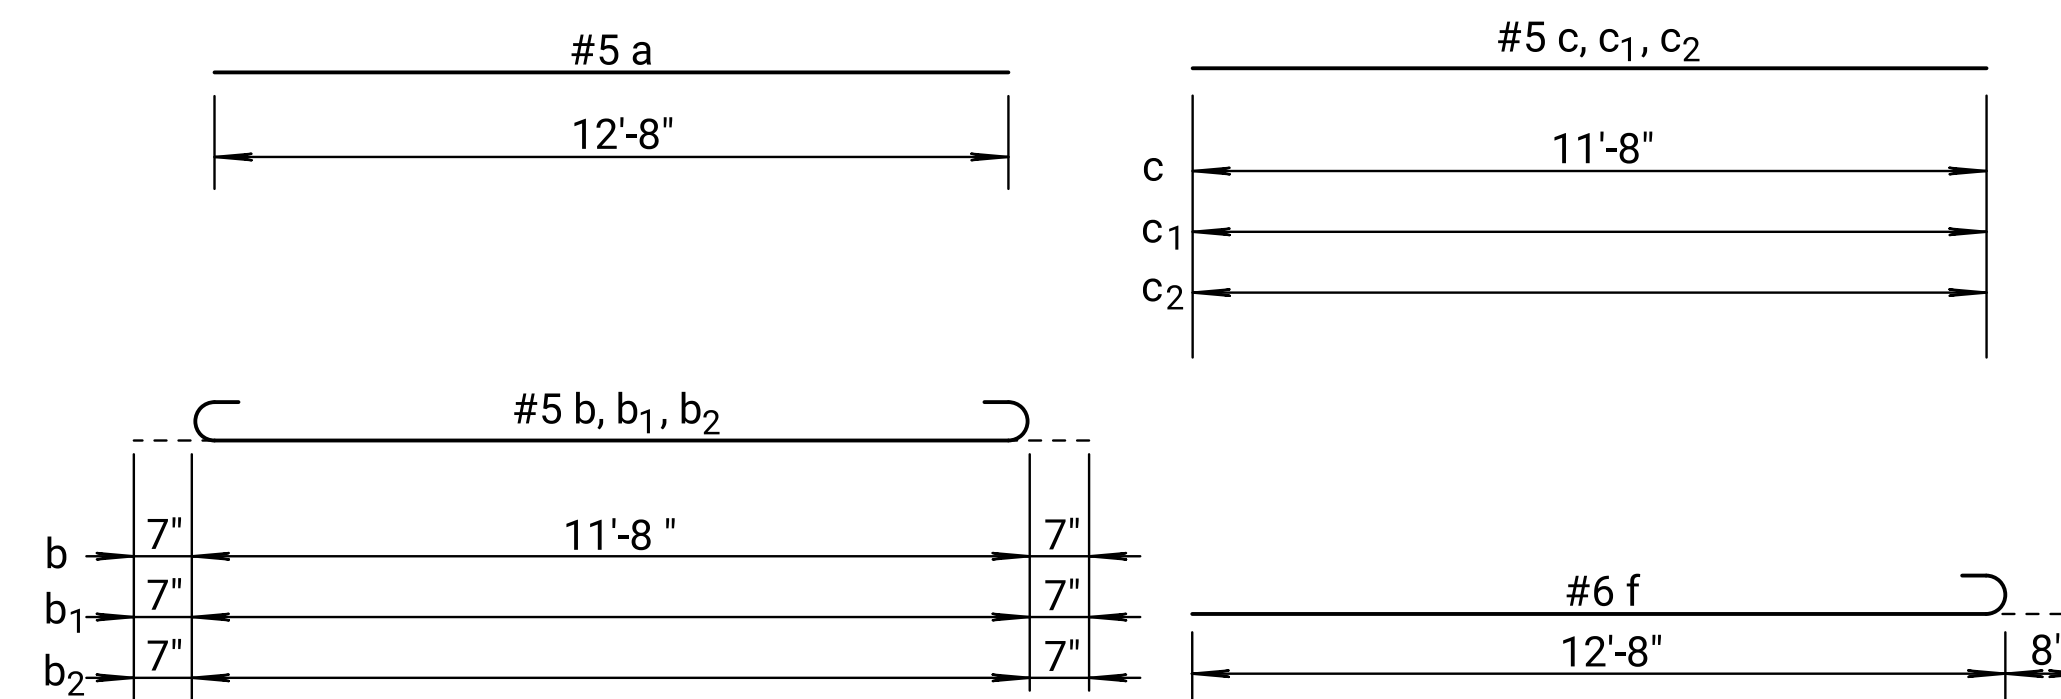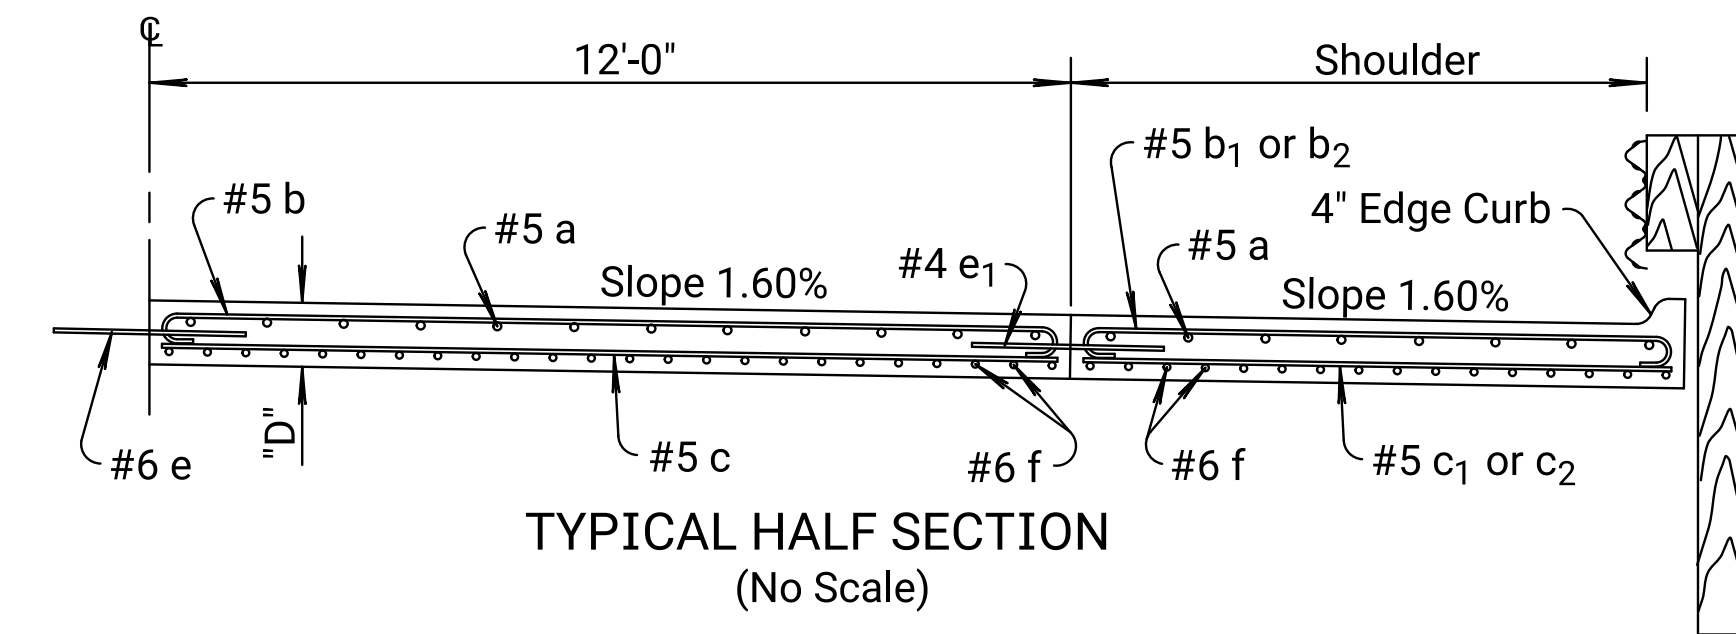

Note: All dimensions are out to out on bars unless noted otherwise.

BENDING DIAGRAMS

BILL OF MATERIALS										
Bar Schedule										
Bar No.	a	b	b ₁	b ₂	c	c ₁	c ₂	e	e ₁	f
Size	#5	#5	#5	#5	#5	#5	#5	#6	#4	#6
Length	12'-8"	12'-10"			11'-8"			3'-0"	3'-0"	13'-4"
Reinforcing Steel (Grade 60) (Epoxy Coated) lbs.										
Concrete Pavement (" Unif.)(AE) Sq. Yds.										
Expansion Jt. Membrane Sealant Lin. Ft.										
Pressure Relief Jt. Membrane Sealant Lin. Ft.										

Note: Quantities listed for one approach slab only. Two required per bridge.
Reinforcing steel and joint lengths shown for information only.

12	04-04-13	Rev. Exp./Pr. Relief Joint Dim.	S.W.K.	J.O.B.
11	09-09-09	Revised Reinforcing Steel listing	S.W.K.	J.O.B.
10	05-14-09	Revised pressure relief jt. material	S.W.K.	J.O.B.
NO.	DATE	REVISIONS	BY	APPD
KANSAS DEPARTMENT OF TRANSPORTATION				
CONCRETE BRIDGE APPROACH PAVEMENT NORMAL APPROACH				
RD713				
FHWA APPROVAL 05-21-13 APPD. James O. Brewer				
DESIGNED	DATE	QUANTITIES	TRACED	
DESIGN CK.	DETAIL CK.	QUAN. CK.	TRACE CK.	

KDOT Graphics Certified 07-27-2022

Sh. No. 0

KDOT Graphics Certified