



Note to Designer: The designer shall be responsible for designating pavement thickness and computing reinforcing steel and concrete quantities and dimensions necessary to complete this sheet.

Plotted by : KDOT#CADD.Support_Lks.gov
File : rd714.dgn
18-JUN-2022 00:03

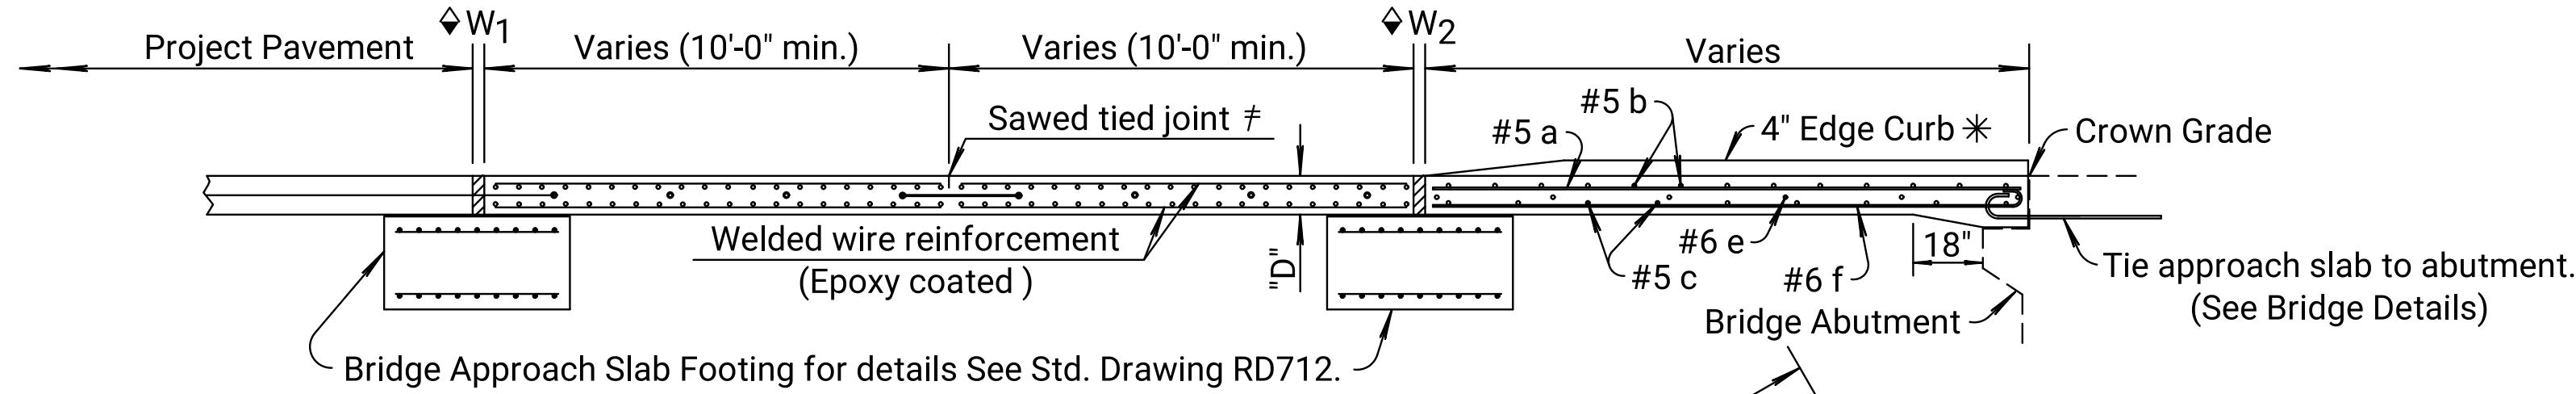

LONGITUDINAL SECTION

"D" Thickness = Thickness of Project Concrete Pavement (10" minimum).

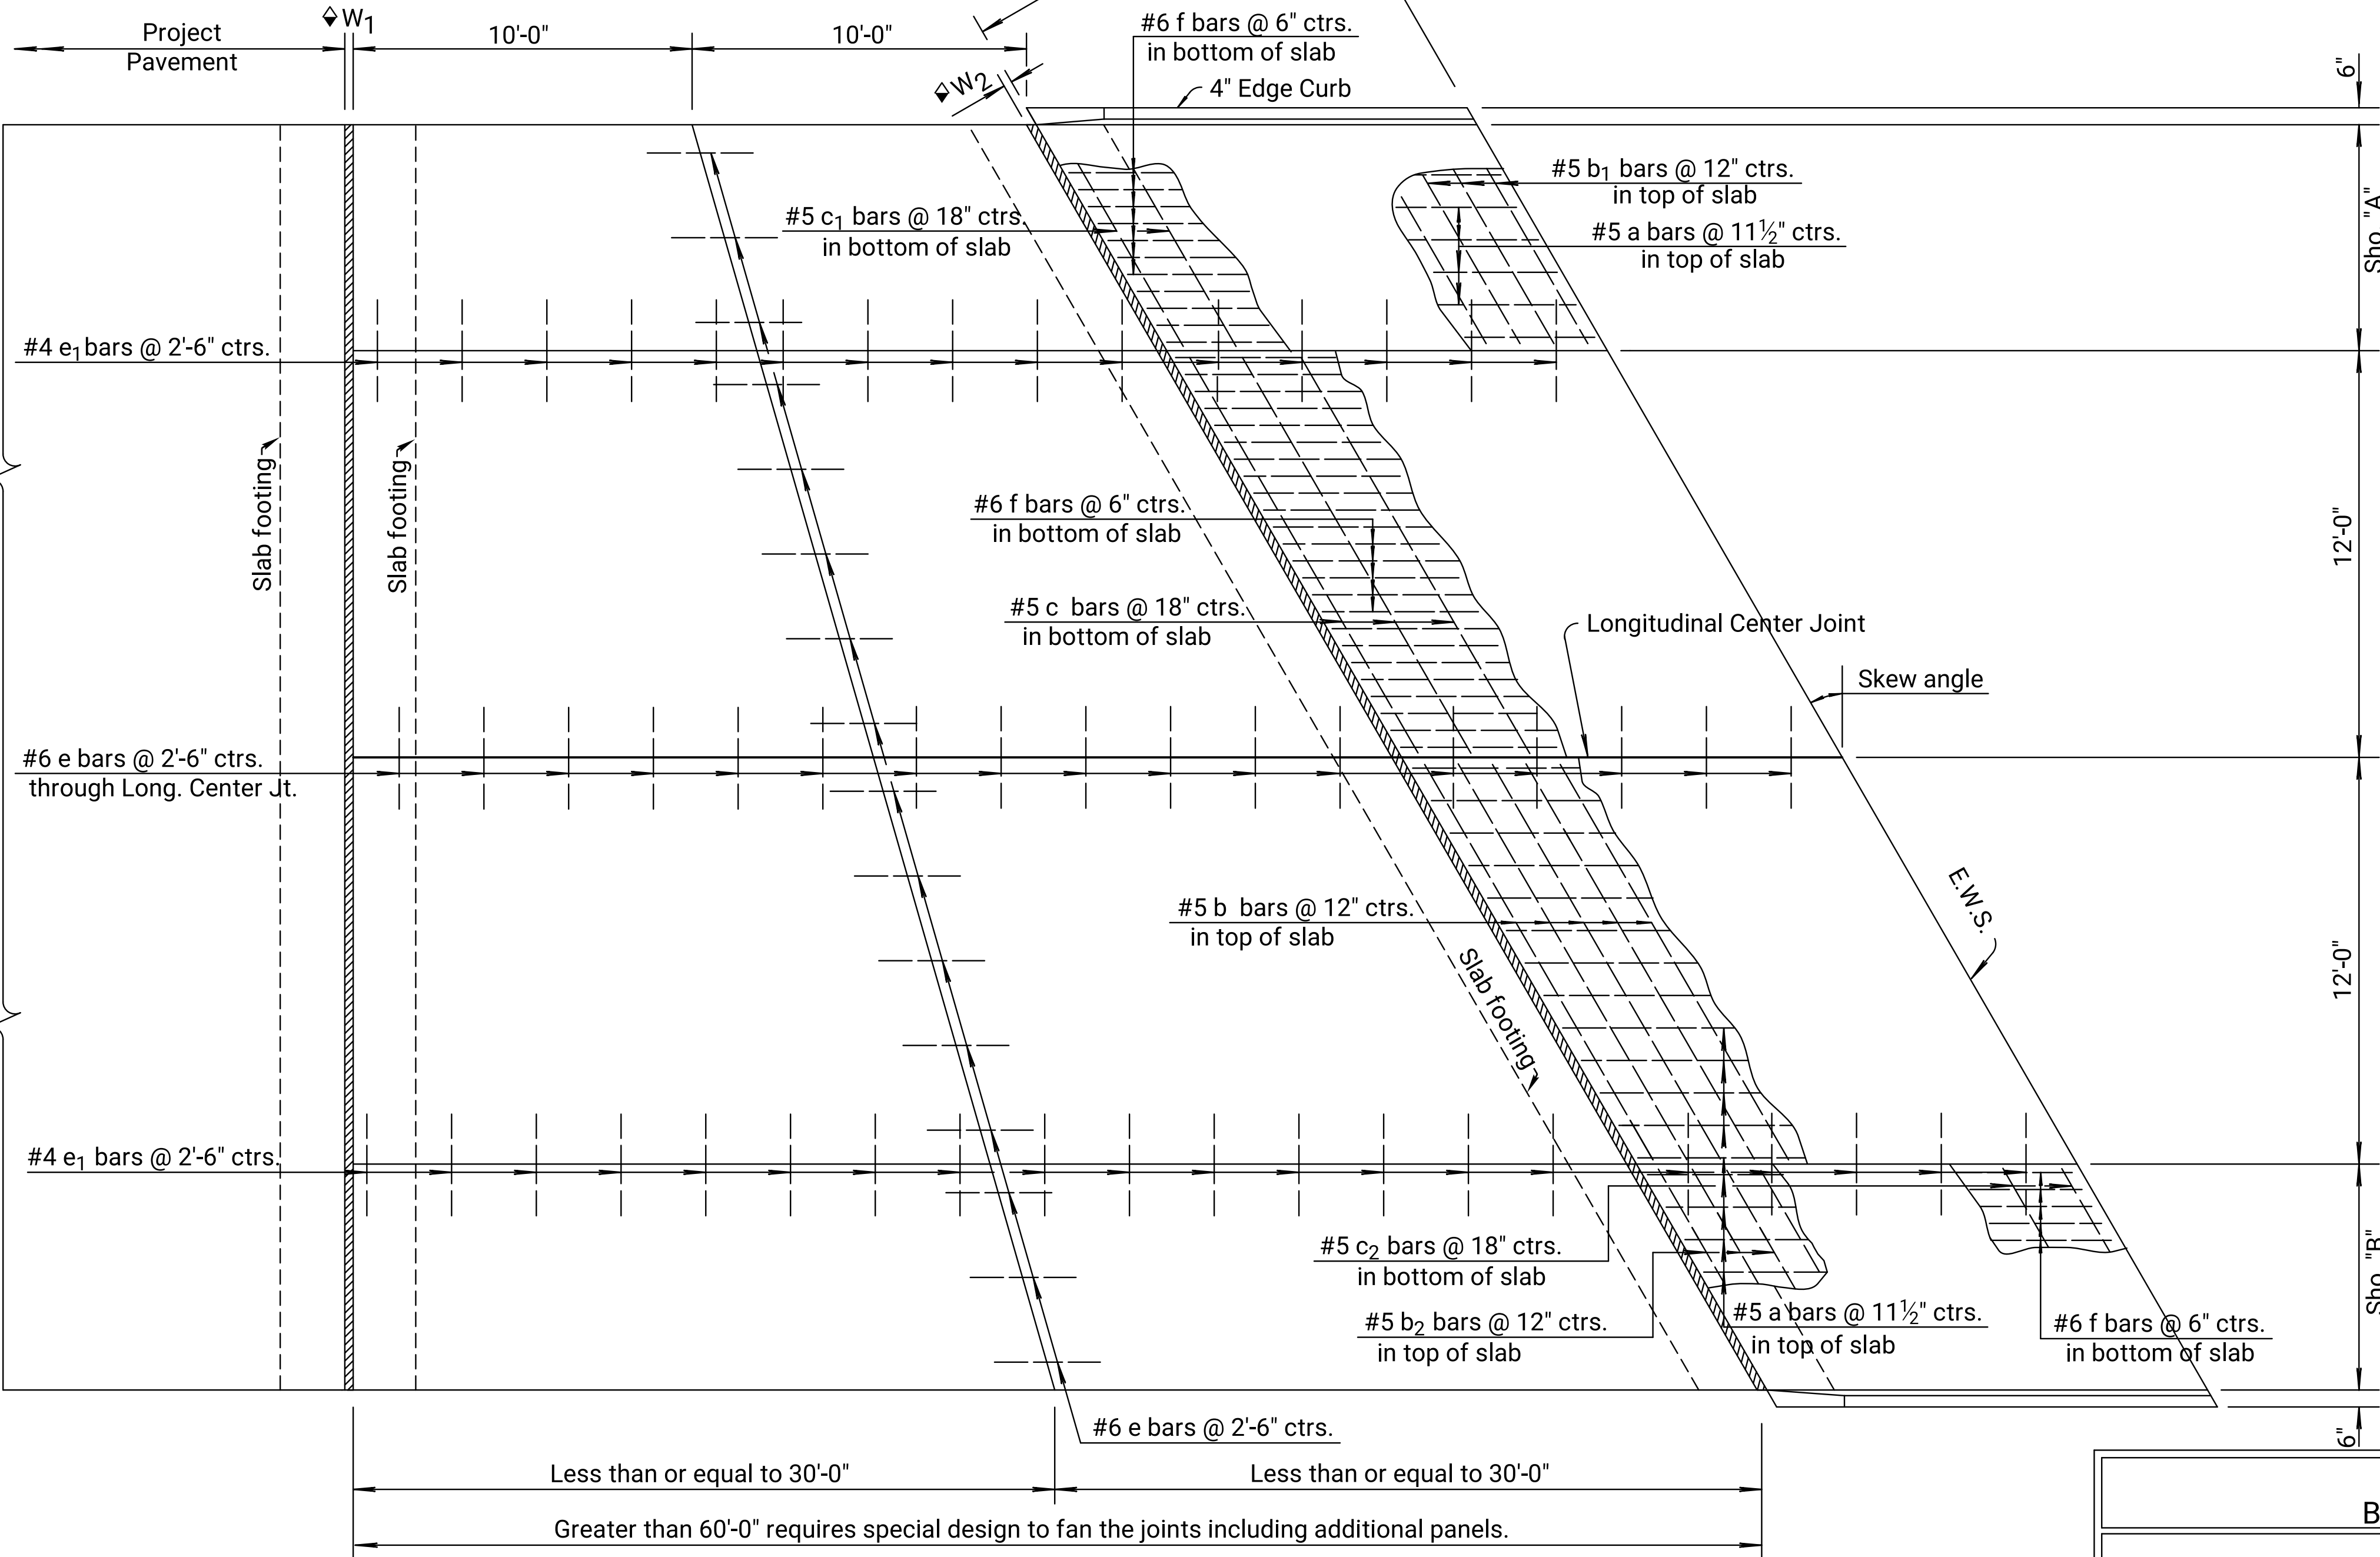



PLAN VIEW
(No Scale)

Note: Spacing of longitudinal reinforcing bars is normal to center line.
Spacing of transverse reinforcing bars is parallel to center line.

- ⊗ Measured along the Expansion/Pressure Relief Joint.
- * For details of 4" Edge Curb, See Std. Drawing RD711.
- ◆ W₁ and W₂ for Expansion/Pressure Relief Joint width and details See Standard Drawing RD712.
- ≠ Contractor has the option of substituting a Tied Keyed Construction Joint.

GENERAL NOTE

Special Concrete Bridge Approach shall be paid for as Sq. Yds. of Concrete Pavement (" Unif.)(AE)(Br. App.) and includes all work and materials required to construct the approach slab as shown on this sheet.
All work and materials required for installation of expansion joints and pressure relief joints shall be subsidiary to this bid item.
At the Contractor's option #4x3'-0" tie bars @ 15" centers may be substituted for the #6 e bars at 2'-6" centers.
All reinforcing steel shall be epoxy coated.
See Standard Drawing RD711 for details of joints, welded wire reinforcement, and edge curb.
Clearance from the face of concrete for all reinforcing steel shall be 2 inches.
Standard reinforcing bar hooks in accordance with the latest ACI specifications shall be used throughout.
The pressure relief joint shall be omitted when the concrete bridge approach pavement abuts asphalt pavement.

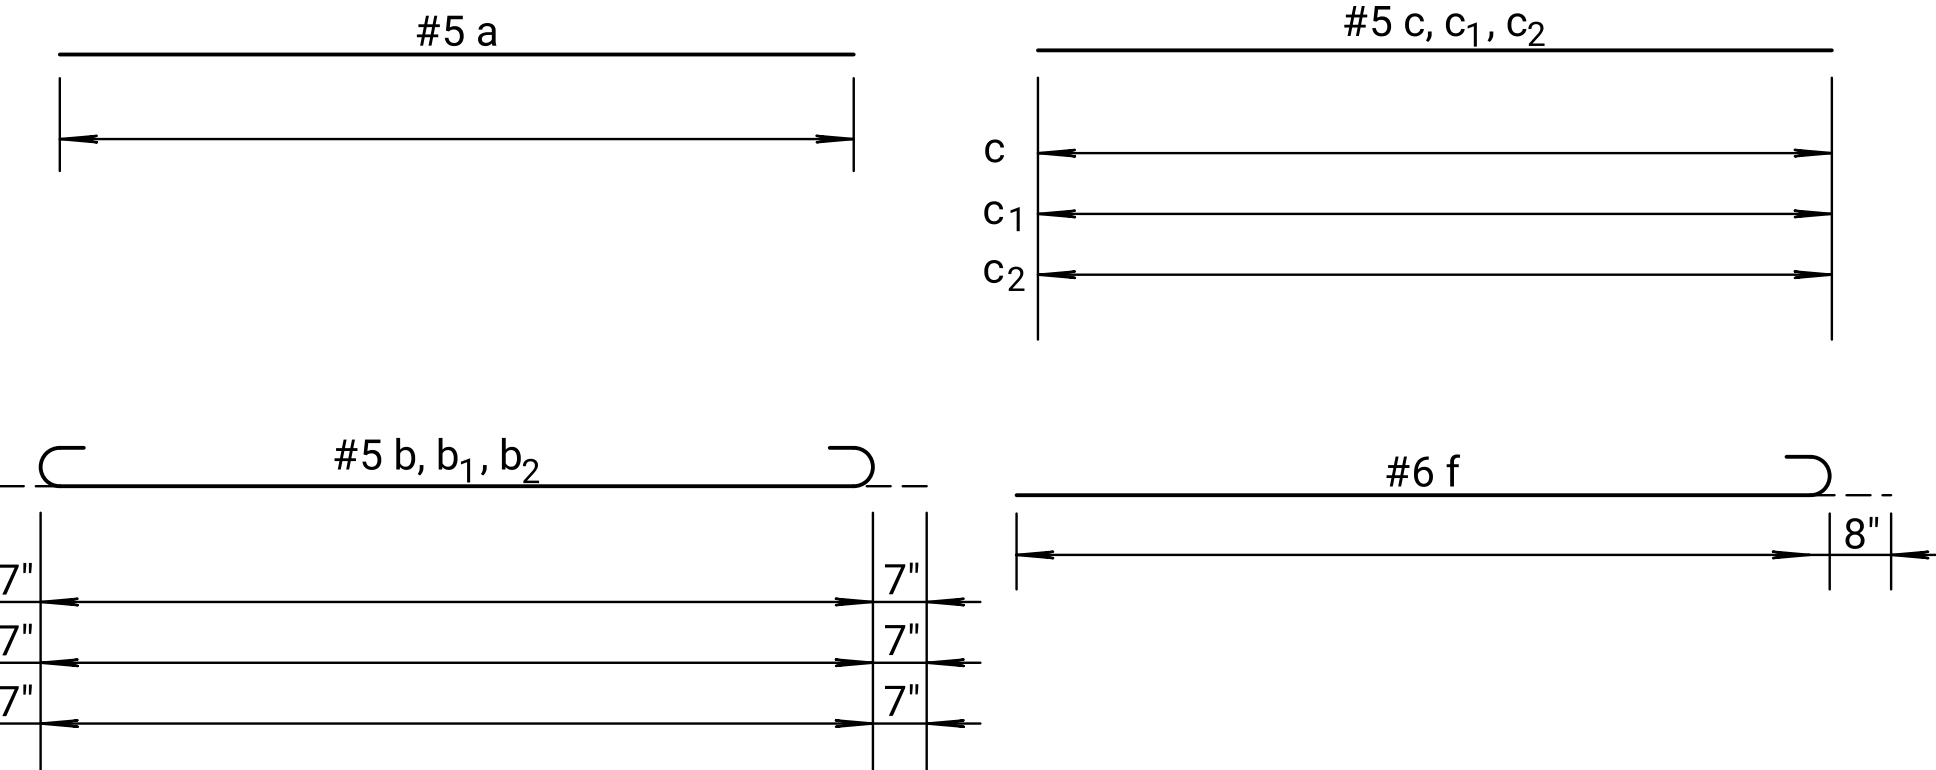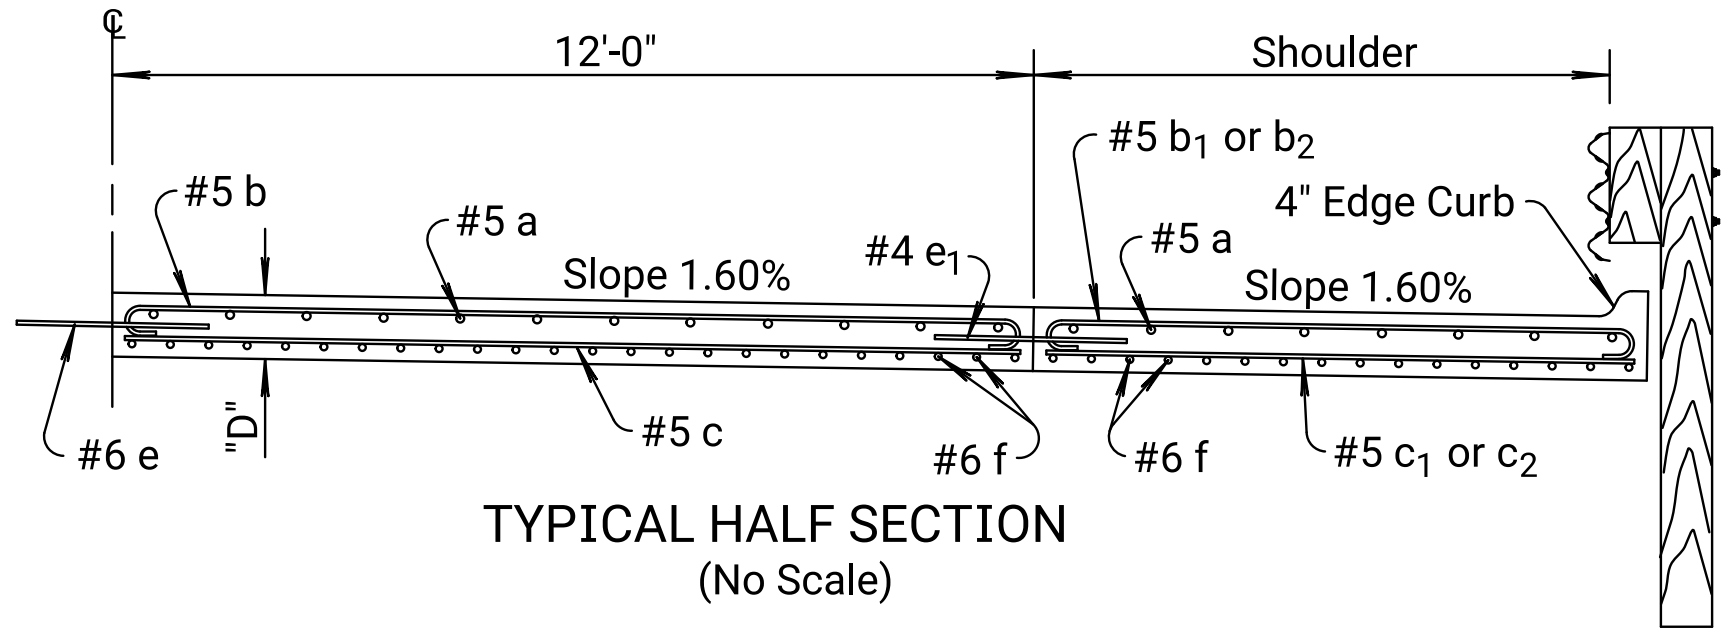

Note: All dimensions are out to out on bars unless noted otherwise.

BENDING DIAGRAMS

_____ ° Skew BILL OF MATERIALS											
Bar Schedule											
Bar No.	a	b	b ₁	b ₂	c	c ₁	c ₂	e	e ₁	f	
Size	#5	#5	#5	#5	#5	#5	#5	#6	#4	#6	
Length								3'-0"	3'-0"		
Reinforcing Steel (Grade 60) (Epoxy Coated)										lbs.	
Concrete Pavement (_____ " Unif.)(AE)(Br. App.)										Sq. Yds.	
Expansion Jt. Membrane Sealant ⊗										Lin. Ft.	
Pressure Relief Jt. Membrane Sealant										Lin. Ft.	

Note: Quantities listed for one approach slab only. Two required per bridge.
Reinforcing steel and joint lengths shown for information only.

STATE	PROJECT NO.	YEAR	SHEET NO.	TOTAL SHEETS
KANSAS		0	0	

11	04-04-13	Rev. Exp./Pr. Relief Joint Dim.	S.W.K.	J.O.B.
10	09-09-09	Revised Reinforcing Steel listing	S.W.K.	J.O.B.
09	05-14-09	Revised pressure relief jt. material	S.W.K.	J.O.B.
NO.	DATE	REVISIONS	BY	APPD
KANSAS DEPARTMENT OF TRANSPORTATION				
CONCRETE BRIDGE APPROACH PAVEMENT SKEWED APPROACH				
RD714 _____ ° Skew				
FHWA APPROVAL		05-21-13	APPD.	James O. Brewer
DESIGNED	DETAIL	QUANTITIES	TRACED	
DESIGN CK.	DETAIL CK.	QUAN. CK.	TRACE CK.	