




STATE	PROJECT NO.	YEAR	SHEET NO.	TOTAL SHEETS
KANSAS		0	0	

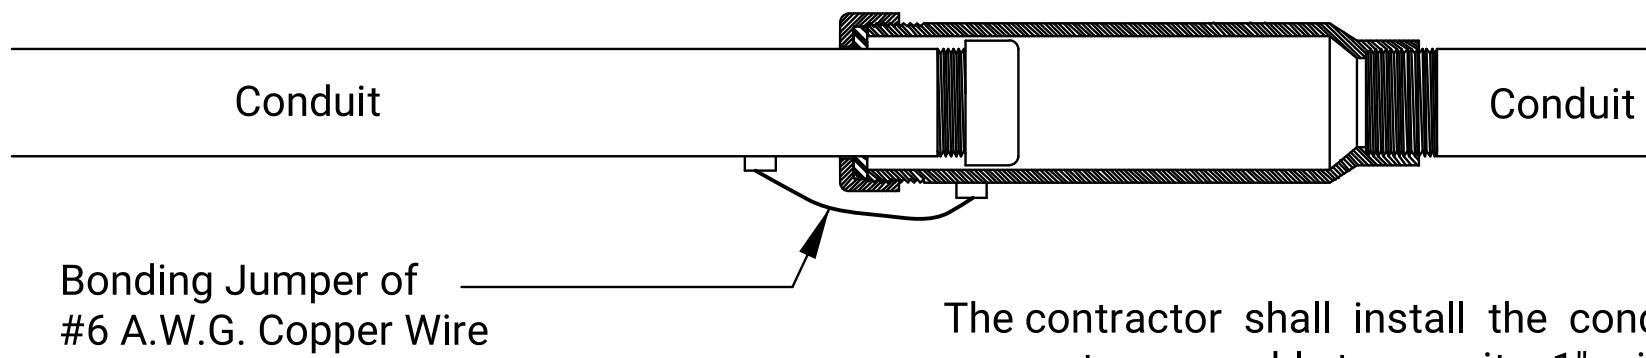


EXPANSION FITTING

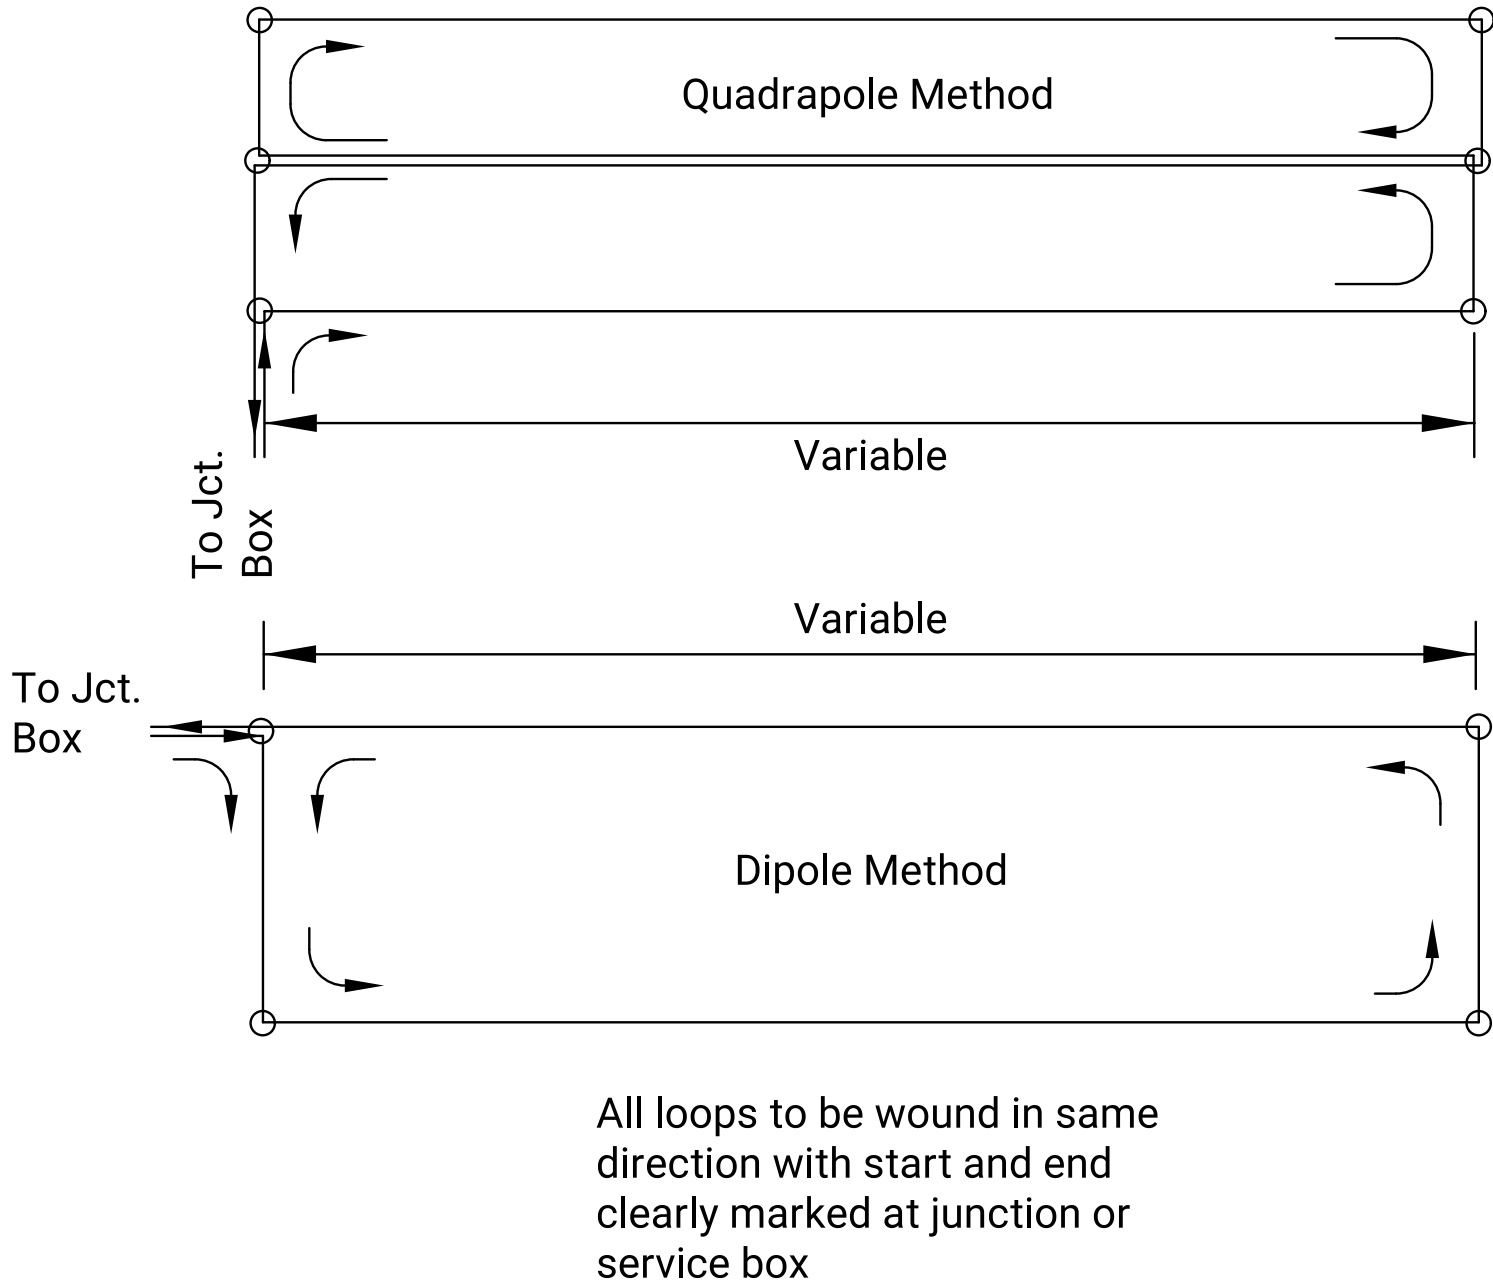


LOOP DETECTOR DETAILS

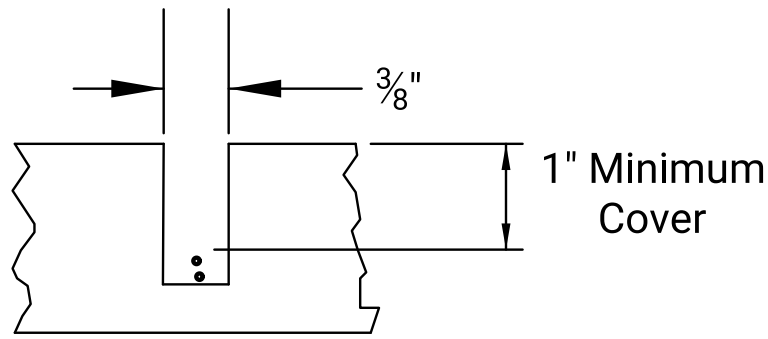


SLOT DETAIL

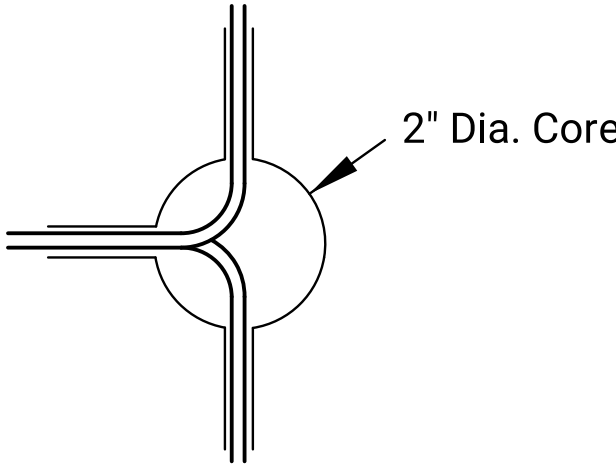

LOOP CORNER DETAIL

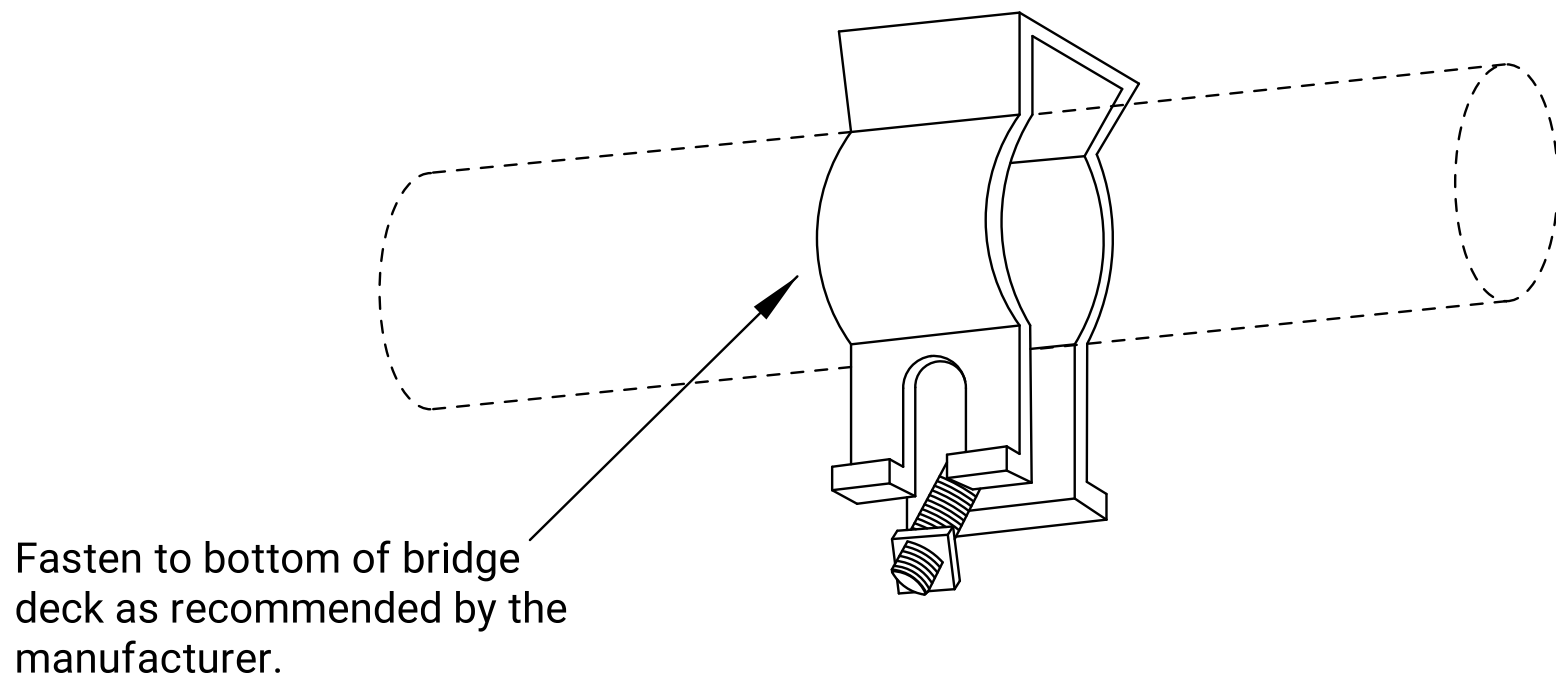


CONDUIT HANGER

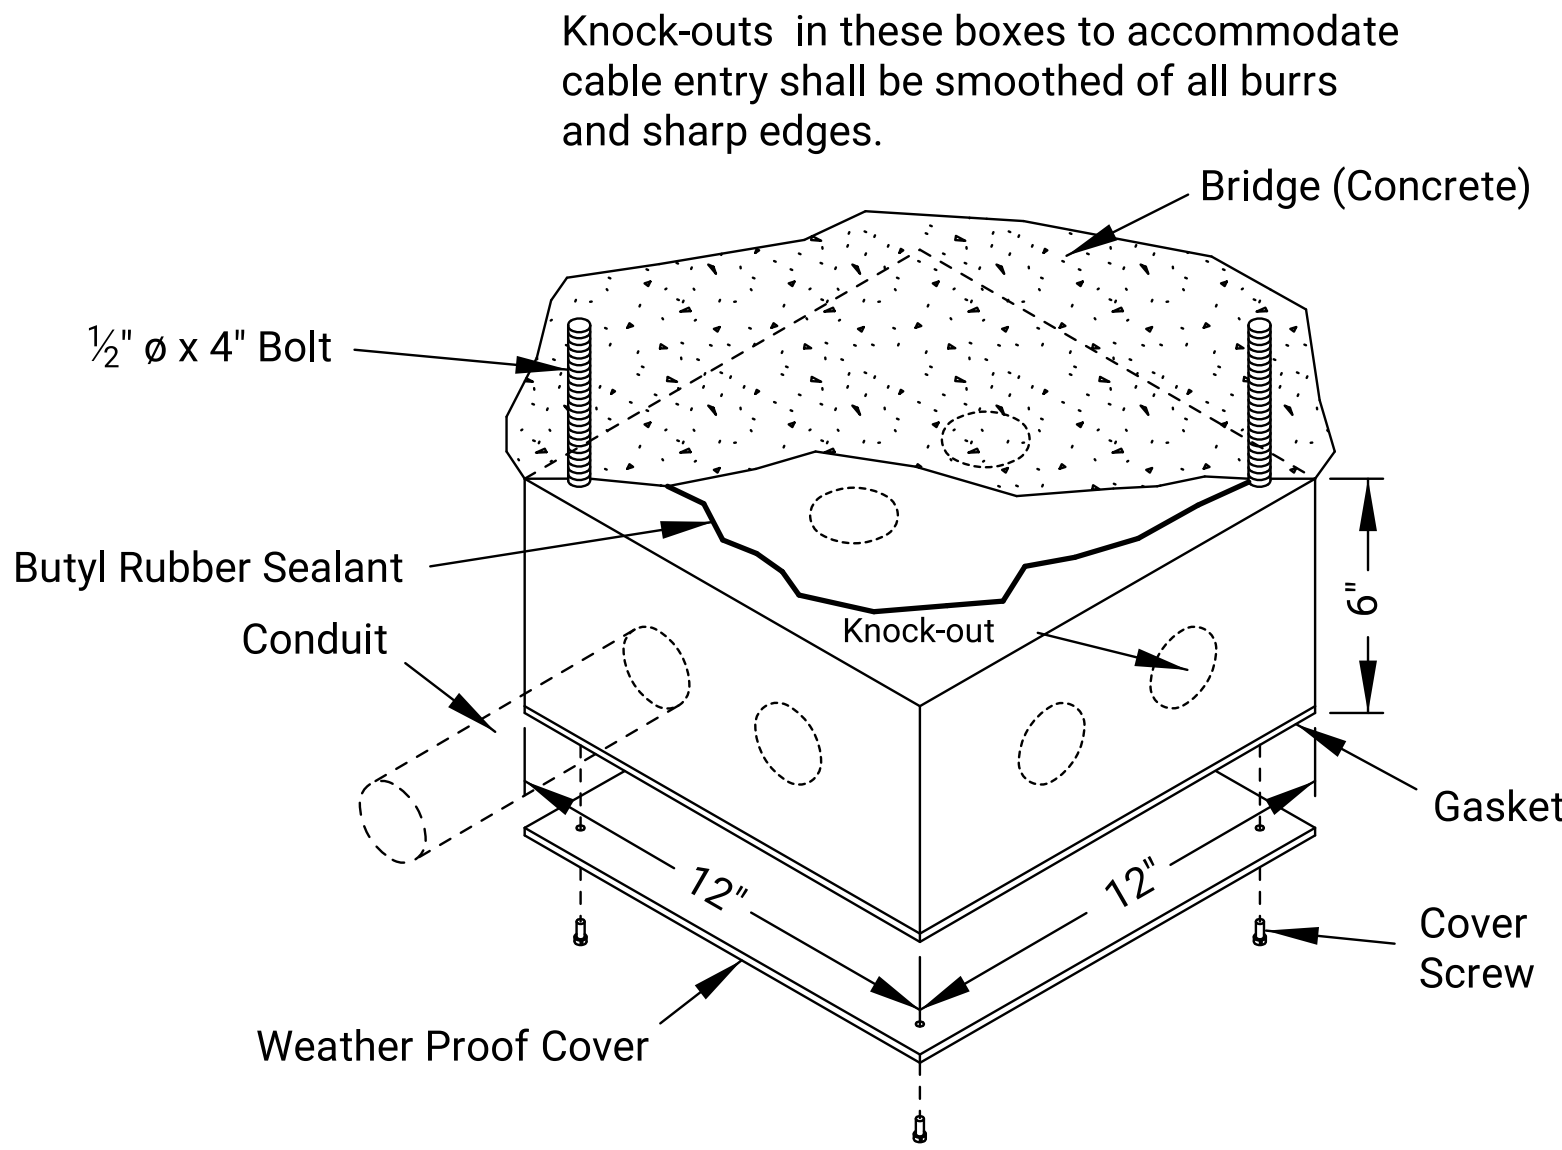

The junction box is to be attached to the bridge. The contractor shall drill two holes in the bottom of the box and bolt the junction box to the bridge at the inserts provided. Bolts shall be 1/2" ϕ by 4" long and shall conform to ASTM A325. A washer shall be installed between the bolt head and bottom of the box.

ABOVE GROUND JUNCTION BOX

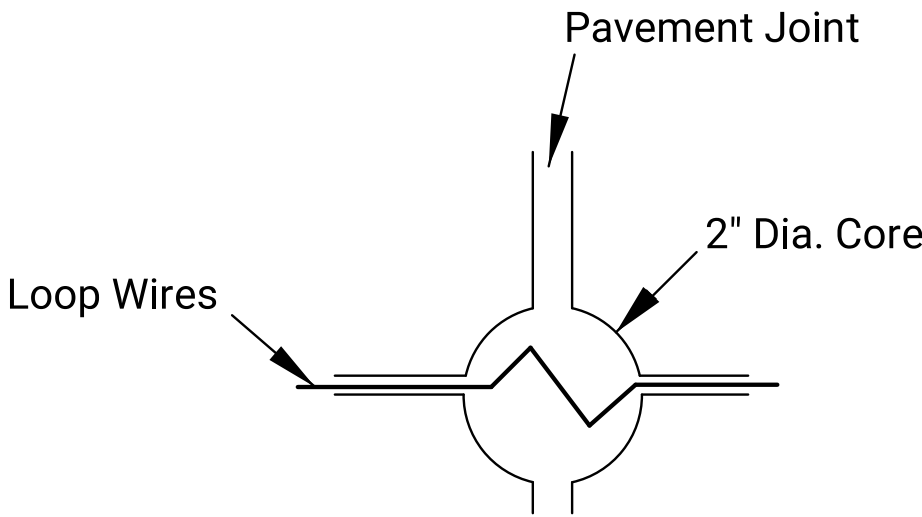

LOOP PAVEMENT JOINT DETAIL

NO.	DATE	REVISIONS	BY	APP'D	
KANSAS DEPARTMENT OF TRANSPORTATION					
TRAFFIC SIGNAL INSTALLATION DETAIL SHEET					
TE112					
FHWA APPROVAL		04-29-03		APP'D. Linda G. Voss	
DESIGNED	J.F.F.	DETAILED	J.F.F.	QUANTITIES	TRACED
DESIGN CK.	G.J.O.	DETAIL CK.	G.J.O.	QUAN. CK.	TRACE CK.