


STATE	PROJECT NO.	YEAR	SHEET NO.	TOTAL SHEETS
KANSAS		0	0	

DETECTOR INPUT FILE LAYOUT

	1	2	3	4	5	6	7	8	9	10	11	12	13	14
U	ø1	ø2	ø2			ø4	ø4		ø1	NA	ADV	PED	PED	
I'	E,CT	E,CT	E,CT			E,CT	E,CT		E,CT			ø2	ø6	FLH
L		ø2	ø2	ø2	ø3			ø4		ø3	NA	SP1	PED	STOP
		E,CT	E	CALL	E,CT	E,CT	E	E,CT		E,CT		ø4	ø8	TIME
U	ø5	ø6	ø6			ø8	ø8		ø5	NA	SP2	EVA	EVC	RR1
I''	E,CT	E,CT	E,CT			E,CT	E,CT		E,CT					
L		ø6	ø6	ø6	ø7			ø8		ø7	NA	SP3	EVB	RR2
		E,CT	E	CALL	E,CT	E,CT	E	CALL		E,CT				

FRONT VIEW

U = Upper
L = Lower

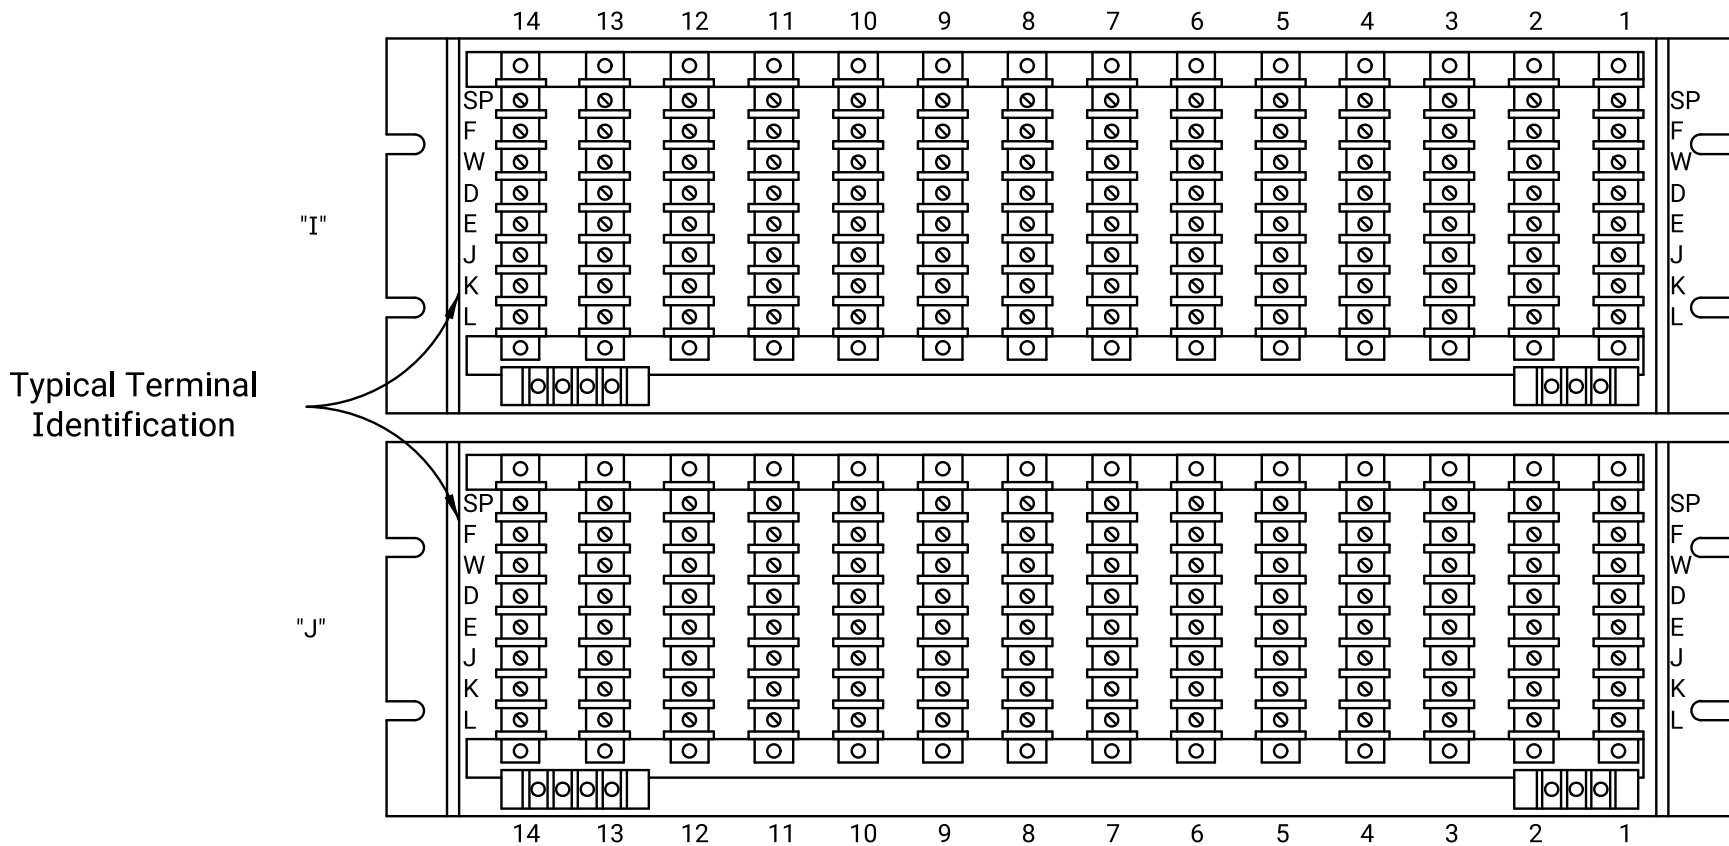


REAR PLANE

DETECTOR WIRING DIAGRAM

Detector Number	File Location	Terminal Number	Detector Number	File Location	Terminal Number
_____	I 1	DE	_____	J 1	DE
_____	I 1	JK	_____	J 1	JK
_____	I 2	DE	_____	J 2	DE
_____	I 2	JK	_____	J 2	JK
_____	I 3	DE	_____	J 3	DE
_____	I 3	JK	_____	J 3	JK
_____	I 4	DE	_____	J 4	DE
_____	I 4	JK	_____	J 4	JK
_____	I 5	DE	_____	J 5	DE
_____	I 5	JK	_____	J 5	JK
_____	I 6	DE	_____	J 6	DE
_____	I 6	JK	_____	J 6	JK
_____	I 7	DE	_____	J 7	DE
_____	I 7	JK	_____	J 7	JK
_____	I 8	DE	_____	J 8	DE
_____	I 8	JK	_____	J 8	JK
_____	I 9	DE	_____	J 9	DE
_____	I 9	JK	_____	J 9	JK
_____	I 10	DE	_____	J 10	DE
_____	I 10	JK	_____	J 10	JK
_____	I 11	DE	_____	J 11	DE
_____	I 11	JK	_____	J 11	JK
_____	I 12	DE	_____	J 12	DE
_____	I 12	JK	_____	J 12	JK
_____	I 13	DE	_____	J 13	DE
_____	I 13	JK	_____	J 13	JK
_____	I 14	DE	_____	J 14	DE
_____	I 14	JK	_____	J 14	JK

FIELD TERMINALS

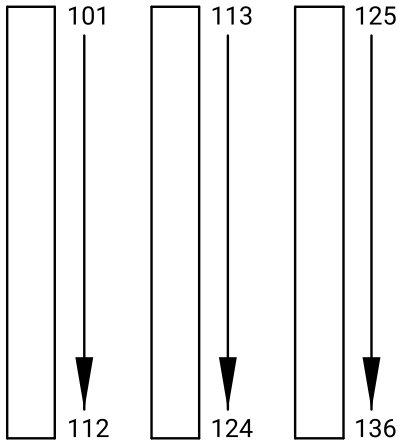

REAR PANEL

Field Term.	Indication	Signal Head No.
101	RED	
102	YELLOW	
103	GREEN	
104	DONT WALK	
105		
106	WALK	
107	RED	
108	YELLOW	
109	GREEN	
110	DONT WALK	
111		
112	WALK	
113	DONT WALK	
114		
115	WALK	
116	RED	
117	YELLOW	
118	GREEN	
119	DONT WALK	
120		
121	WALK	
122	RED	
123	YELLOW	
124	GREEN	
125	RED	
126	YELLOW	
127	GREEN	
128	RED	
129	YELLOW	
130	GREEN	
131	RED	
132	YELLOW	
133	GREEN	
134	RED	
135	YELLOW	
136	GREEN	

NOTE: Wiring identification shall be consistent with numbers shown for poles, signal heads and detectors.

NO.	DATE	REVISIONS	BY	APPD
KANSAS DEPARTMENT OF TRANSPORTATION				
MODEL 332L TRAFFIC SIGNAL CABINET WIRING DETAILS				
TE140				
FHWA APPROVAL		03-26-03	APPD.	Linda G. Voss
DESIGNED	DETAILED	QUANTITIES	TRACED	
DESIGN CK.	DETAIL CK.	QUAN.CK.	TRACE CK.	