

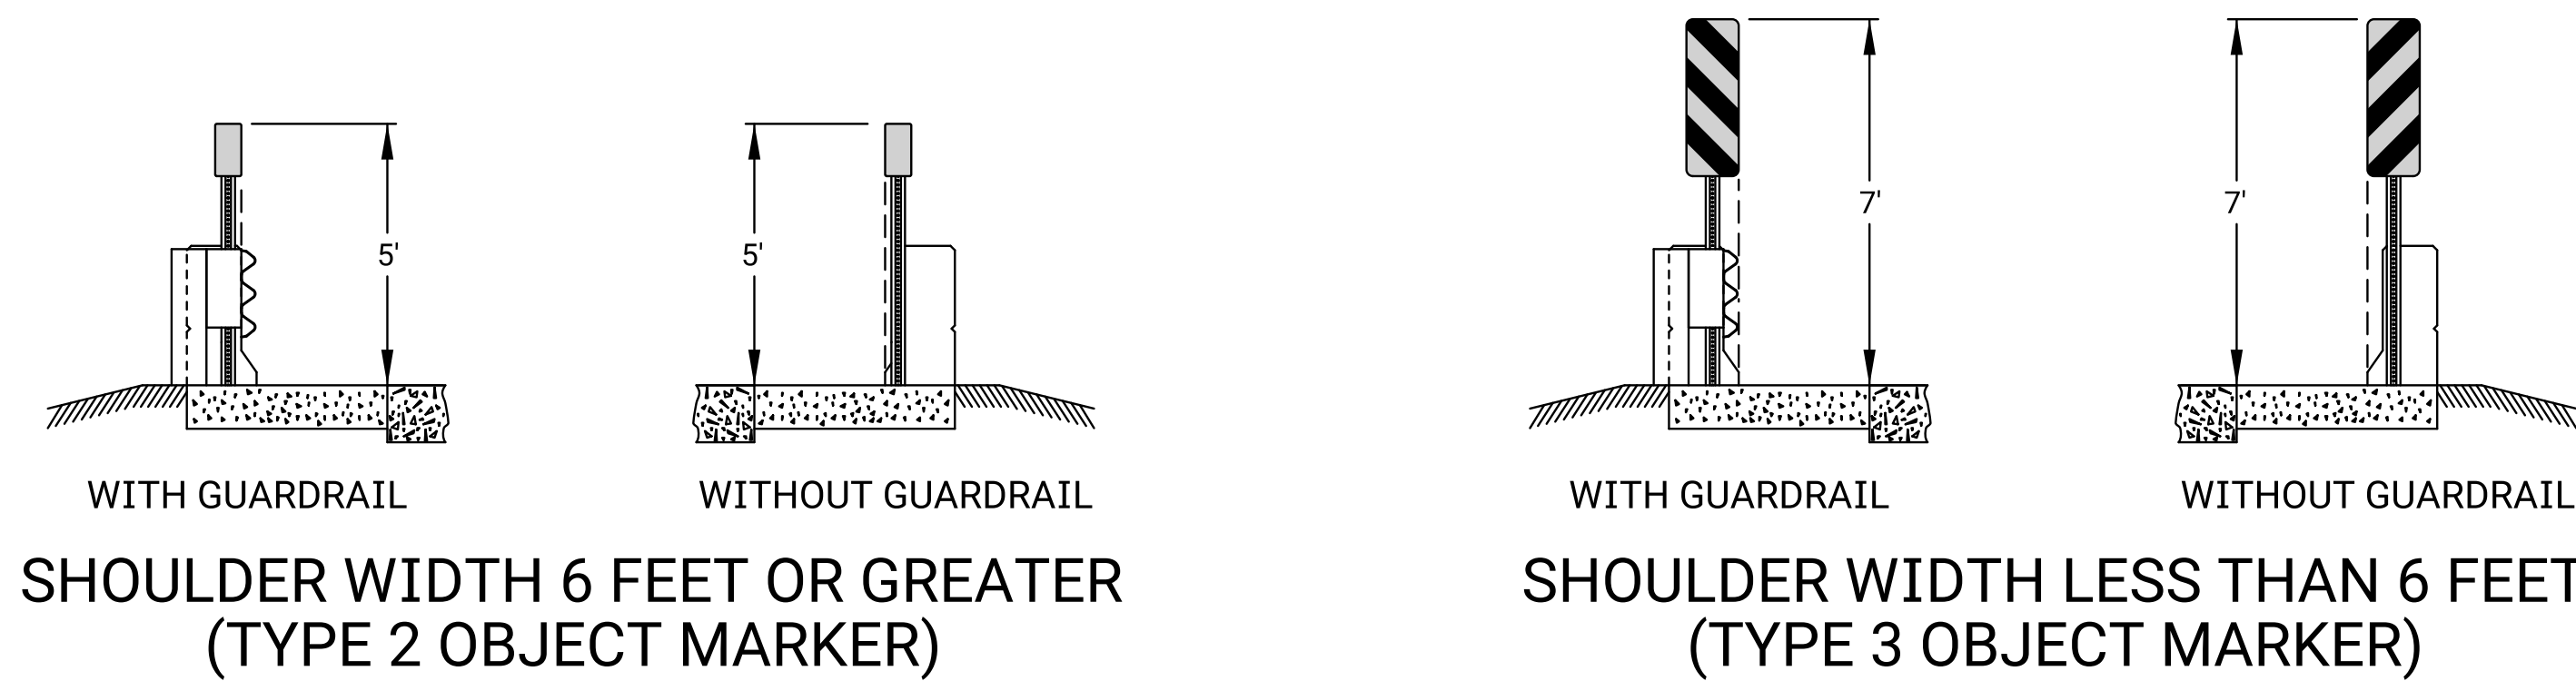


STATE	PROJECT NO.	YEAR	SHEET NO.	TOTAL SHEETS
KANSAS	0	0	0	0

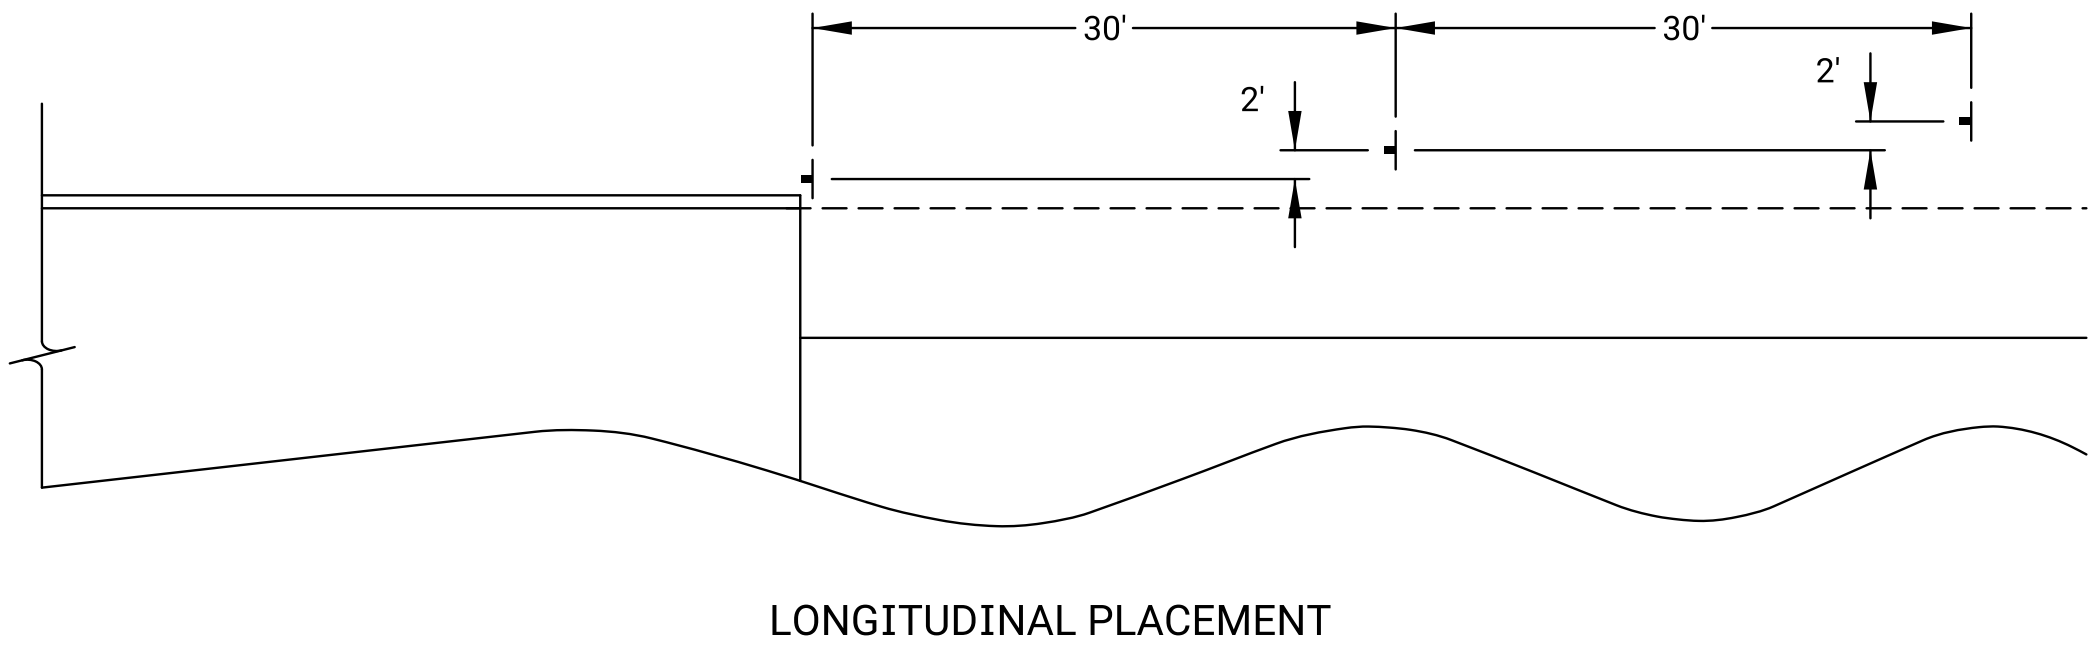


NOTE:
The longitudinal location of the object markers from the structure end shall be a maximum spacing of 42".


END OF STRUCTURE

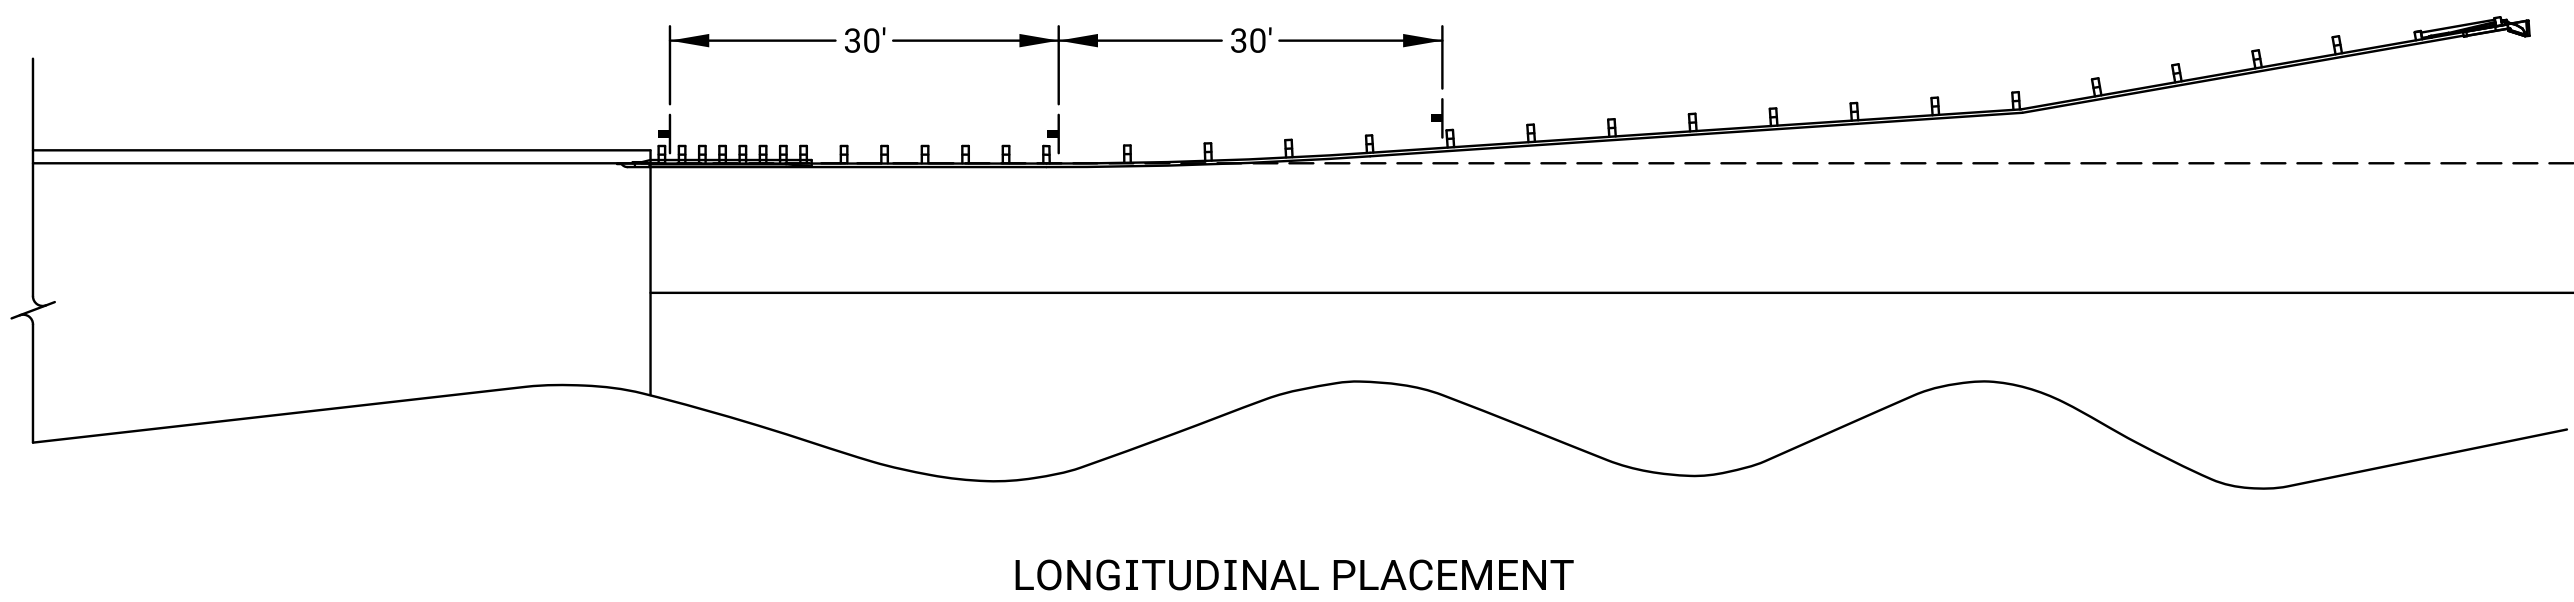

NOTE:
The lateral offset is measured from the centerline of the object markers.

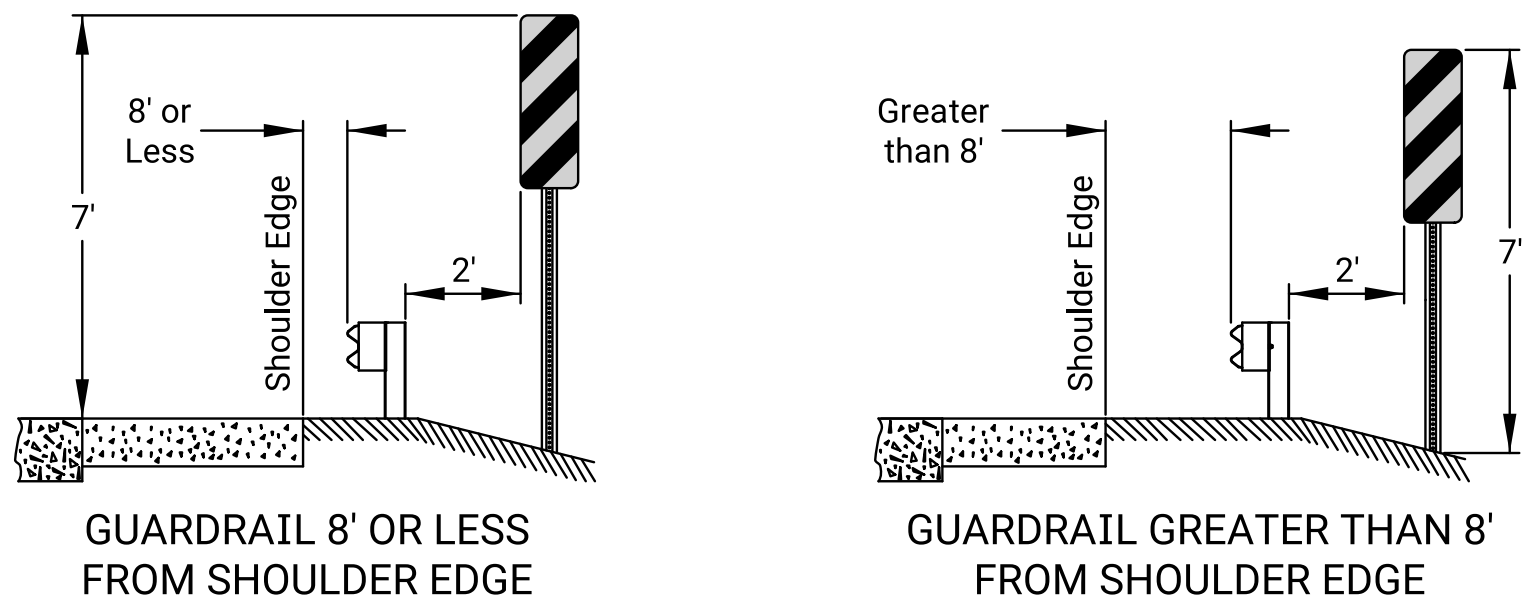

STRUCTURE APPROACH
GUARDRAIL WITHOUT MARKERS

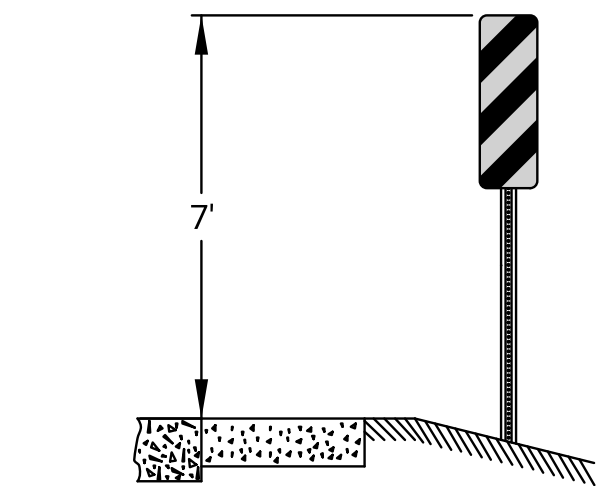

STRUCTURE APPROACH
WITHOUT GUARDRAIL

NO.	DATE	REVISIONS	BY	APPD	
KANSAS DEPARTMENT OF TRANSPORTATION					
DESIGN DETAILS FOR OBJECT MARKERS (TYPE 2 & 3) FOR STRUCTURES WITH PARAPETS					
TE415				10-01-19	
FHWA APPROVAL		10-01-19		APPD.	
DESIGNED	D.D.G.	DETAILED	D.D.G.	QUANTITIES	TRACED
DESIGN CK.	E.W.N.	DETAIL CK.	E.W.N.	QUAN. CK.	TRACE CK.