


Plotted by : KDOT#CADD.Support_Lks.gov 7-OCT-2022 21:27
File : te416.dgn


STATE	PROJECT NO.	YEAR	SHEET NO.	TOTAL SHEETS
KANSAS	0	0	0	0

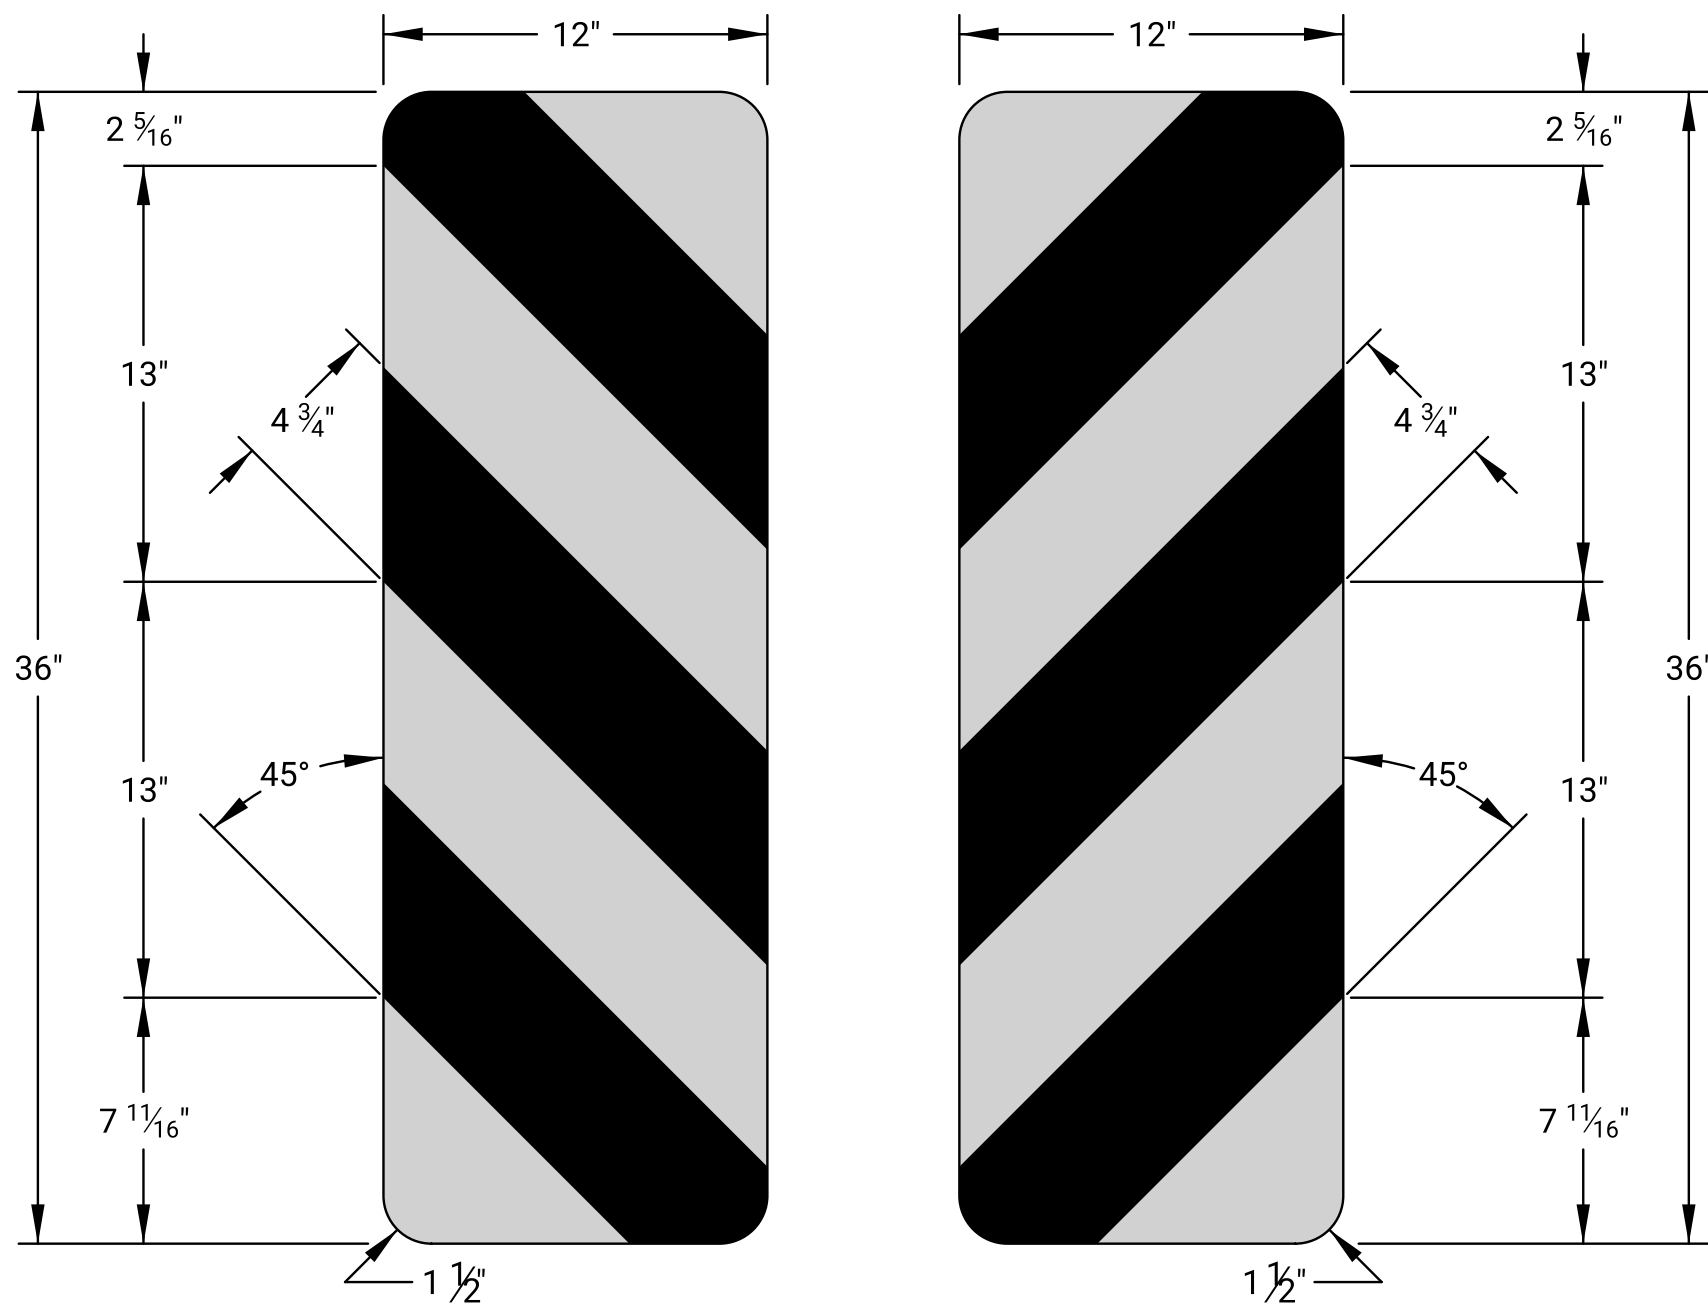

OM3-L

OM3-R


COLORS:
Yellow Background (Reflective)
Black Stripes (Non-reflective)

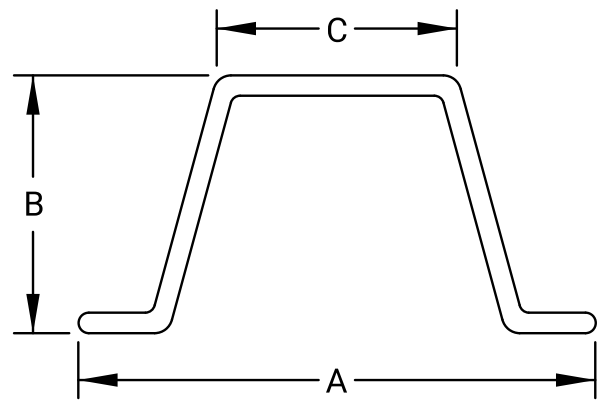


DIMENSIONS	
A	3 1/8
B	1 17/32
C	1 1/4

(Dimensions are nominal)

2 lb/ft "U" POST

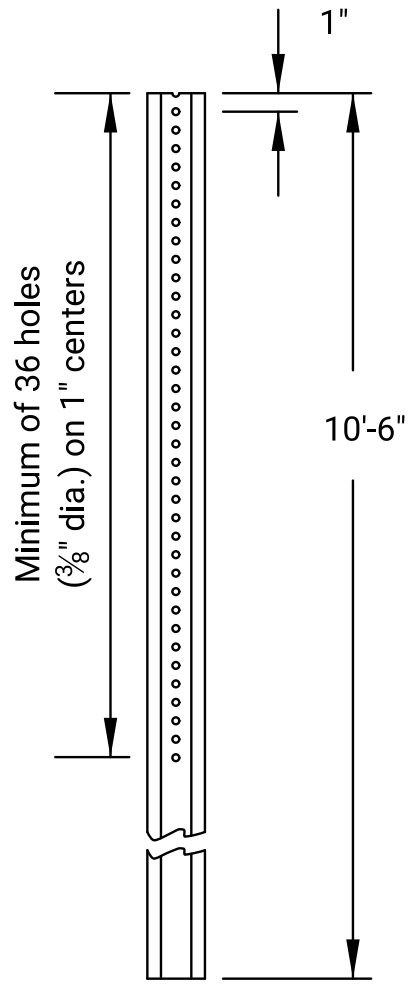

PUNCHING DETAILS

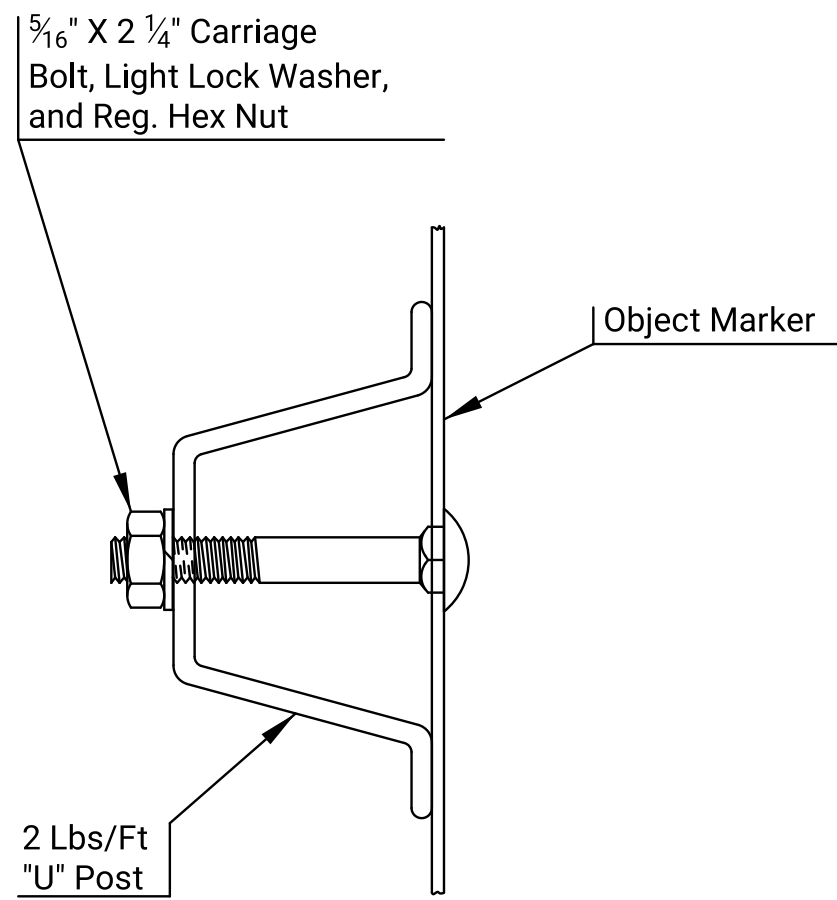


MOUNTING DETAILS

TYPE 3 OBJECT MARKER


GENERAL NOTE:
See flat sheet sign blank standard sheets for the 6" x 12" and 12" x 36" sign blank details.

The object markers shall be covered with Type XI High Intensity yellow retroreflective sheeting.

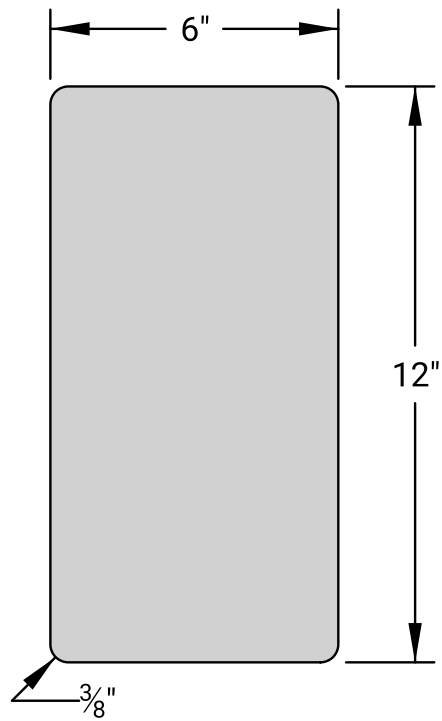

OM2


COLOR:
Yellow Background (Reflective)

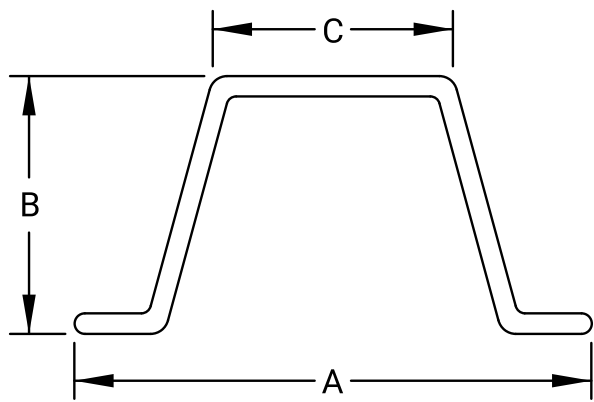


DIMENSIONS	
A	2 1/16
B	7/8
C	1 3/16

(Dimensions are nominal)

DELINEATOR POST
(1.1 lb/ft "U" Post)

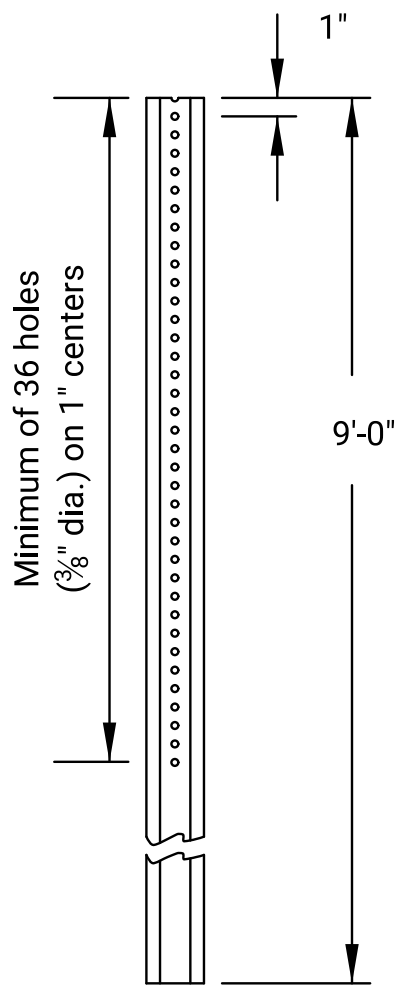

PUNCHING DETAILS

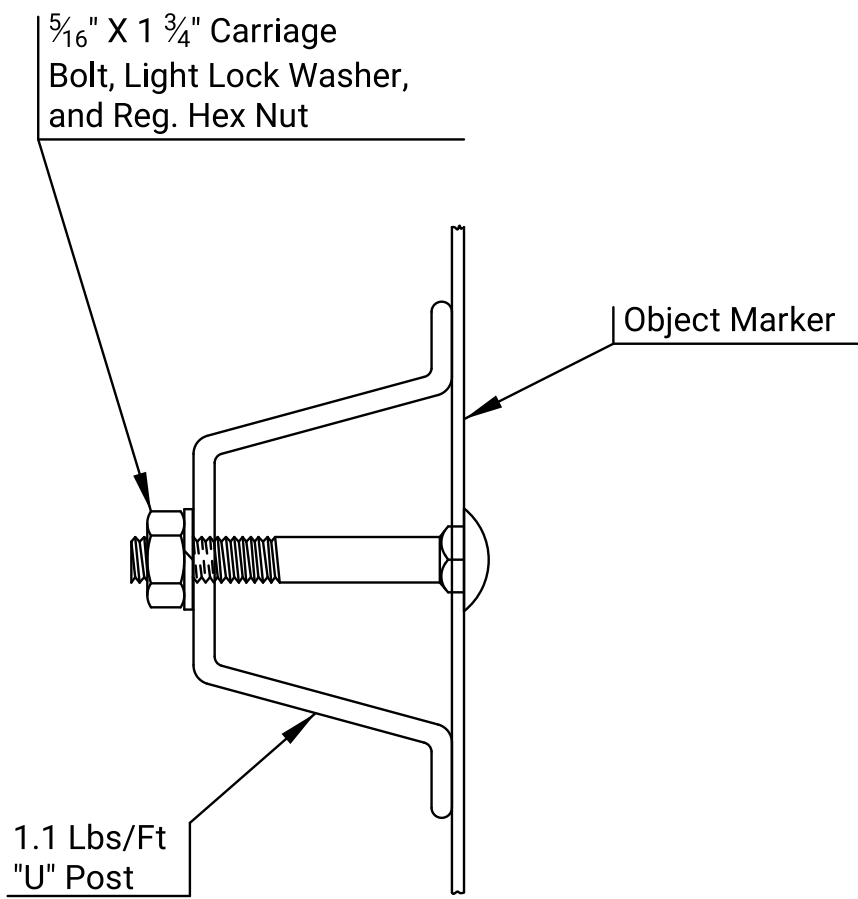

MOUNTING DETAILS

TYPE 2 OBJECT MARKER

All dimensions are in inches unless otherwise noted.
See standard plan sheet TE590 for detailed specifications.

NO.	DATE	REVISIONS		BY	APP'D
KANSAS DEPARTMENT OF TRANSPORTATION					
DESIGN DETAILS FOR OBJECT MARKERS TYPE 2 AND TYPE 3					
TE416		10-01-19		Eric W. Nichol	
DESIGNED	D.D.G.	DETAILED	D.D.G.	QUANTITIES	TRACED
DESIGN CK.	E.W.N.	DETAIL CK.	E.W.N.	QUAN.CK.	TRACE CK.