


STATE	PROJECT NO.	YEAR	SHEET NO.	TOTAL SHEETS
KANSAS	XX-XX XX-XXXX-XX	XXXX	XXX	XXX




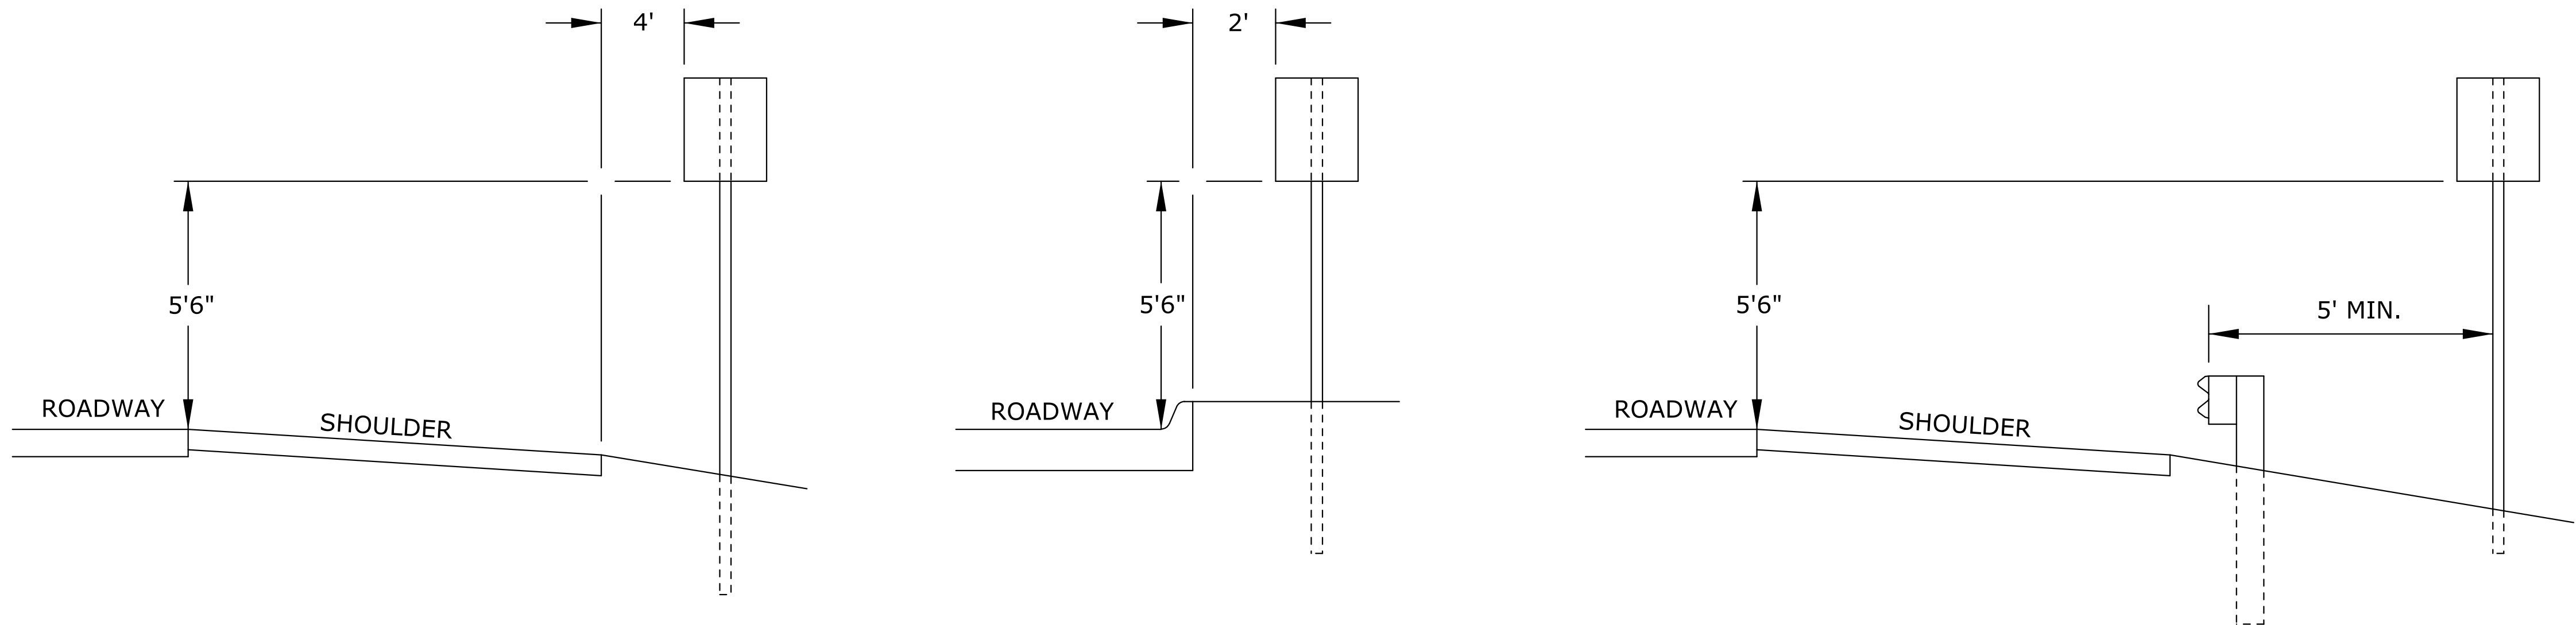


SHOULDER SECTION

CURB SECTION

GUARD FENCE SECTION

LATERAL POSITIONING OF CHEVRON (W1-8 SIGN)

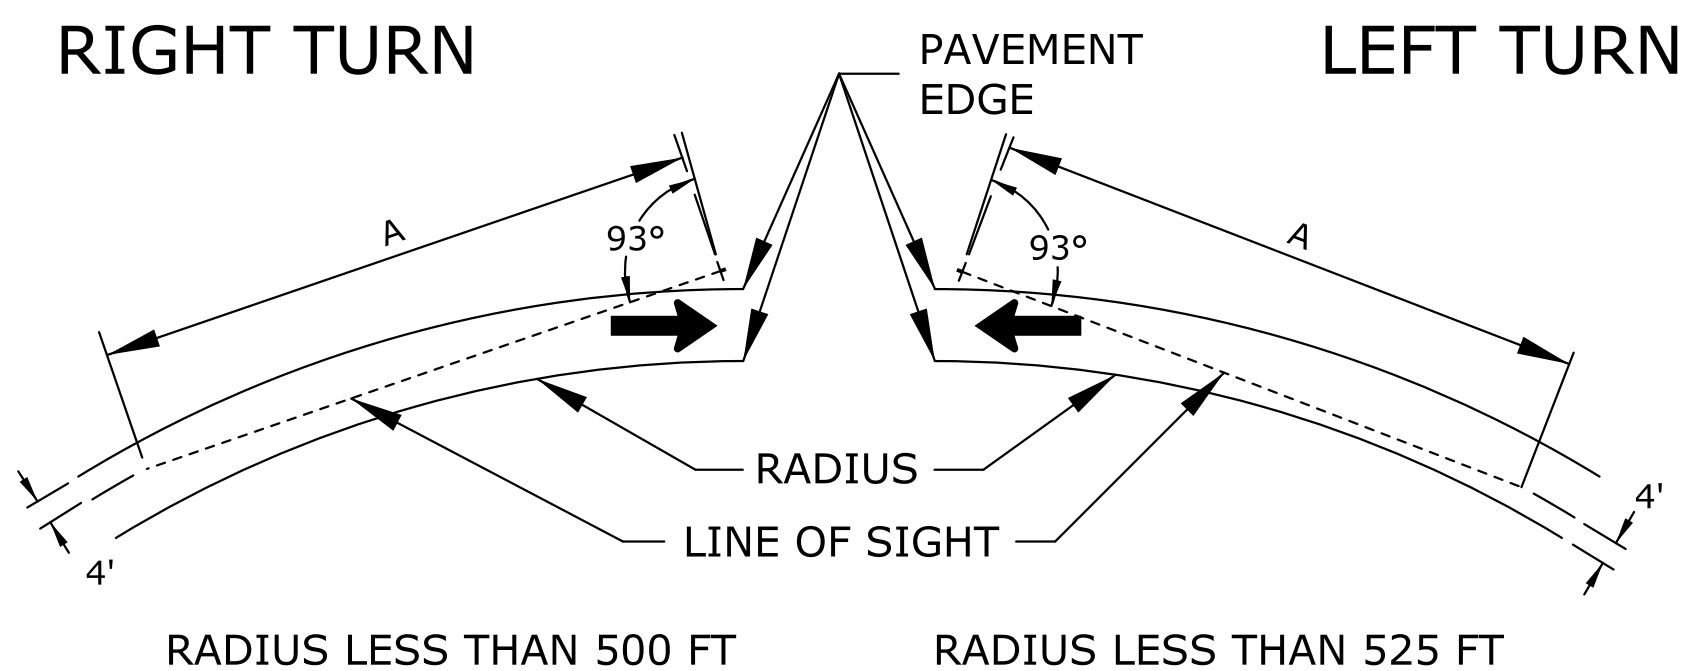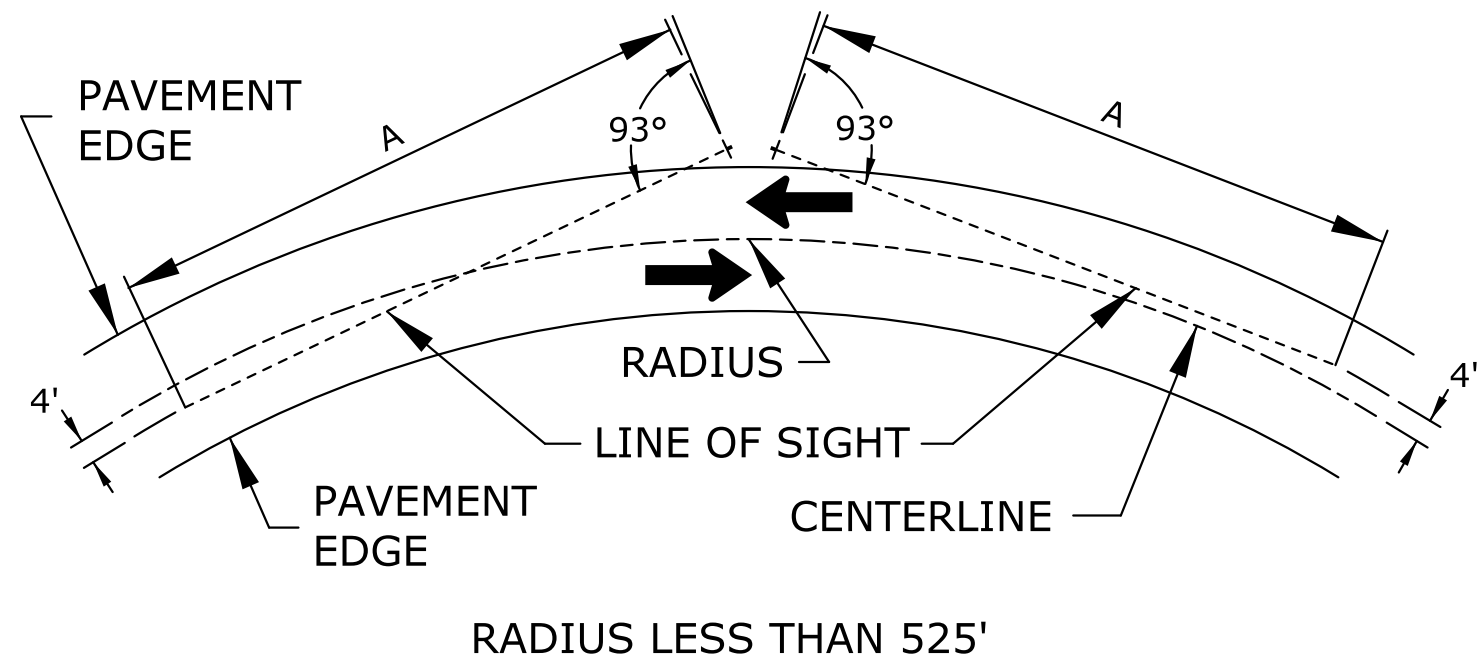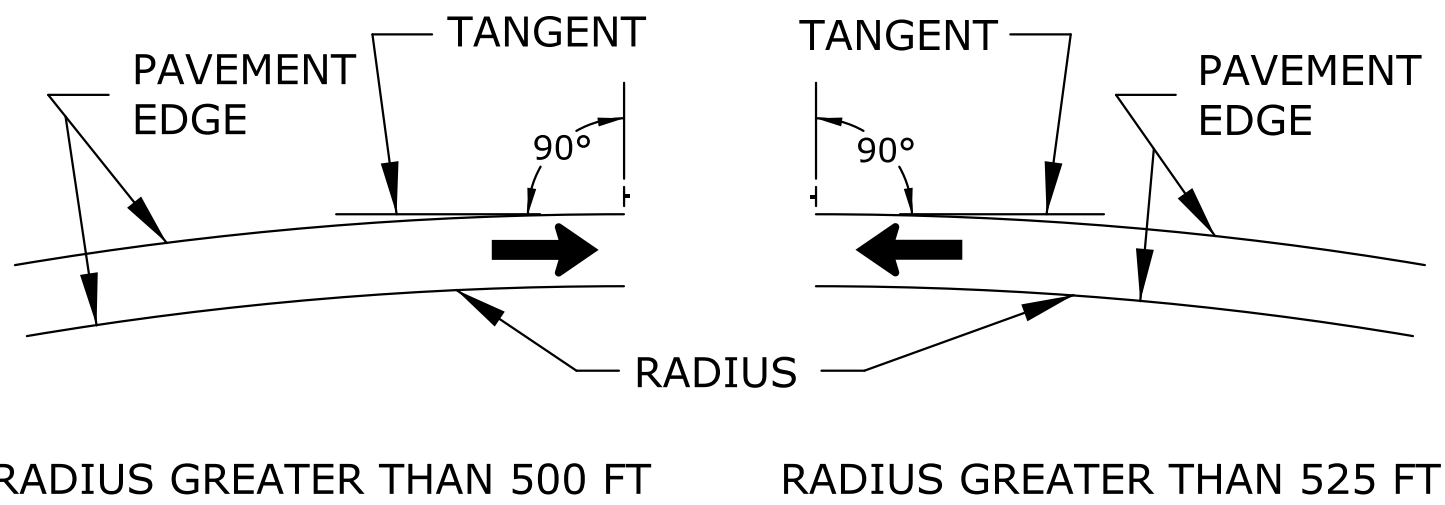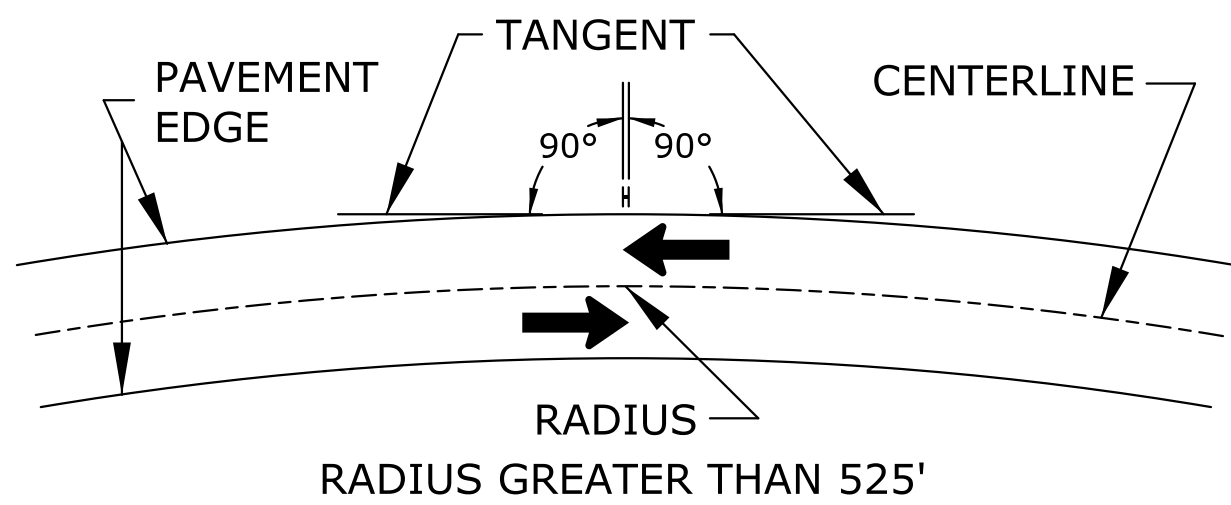

RADIUS (FT)	A (FT)
300 - 525	200
125 - 300	100
LESS THAN 125	*

* DISTANCE DETERMINED BY ENGINEER

TWO-WAY TRAFFIC

RADIUS (FT)		A (FT)
RIGHT TURN	LEFT TURN	
330 - 500	300 - 525	200
140 - 330	125 - 300	100
LESS THAN 140	LESS THAN 125	*

* DISTANCE DETERMINED BY ENGINEER

ONE-WAY TRAFFIC

GENERAL NOTES:

CHEVRONS LOCATED BETWEEN 100 FEET IN ADVANCE OF AND 50 FEET BEYOND THE NOSE OF THE GUARD FENCE SHALL BE ELIMINATED

NO.	DATE	REVISIONS		BY APP'D
KANSAS DEPARTMENT OF TRANSPORTATION				
POSITION DETAILS FOR CHEVRON (W1-8) SIGNS				
TE418				
7/1/03				
FHWA APPROVAL		7/22/2003	APP'D Steven A. Buckley	
DESIGNED	D.D.G.	DETAILED	W.S.B.	QUANTITIES
DESIGN CK.	S.A.B.	DETAIL CK.	D.D.G.	QUAN. CK.
				TRACED
				TRACE CK.