



Plotted by : KDOT#CADD.Support_ks.gov 7-OCT-2022 21:29
File : te424.dgn

STATE	PROJECT NO.	YEAR	SHEET NO.	TOTAL SHEETS
KANSAS	0	0	0	0

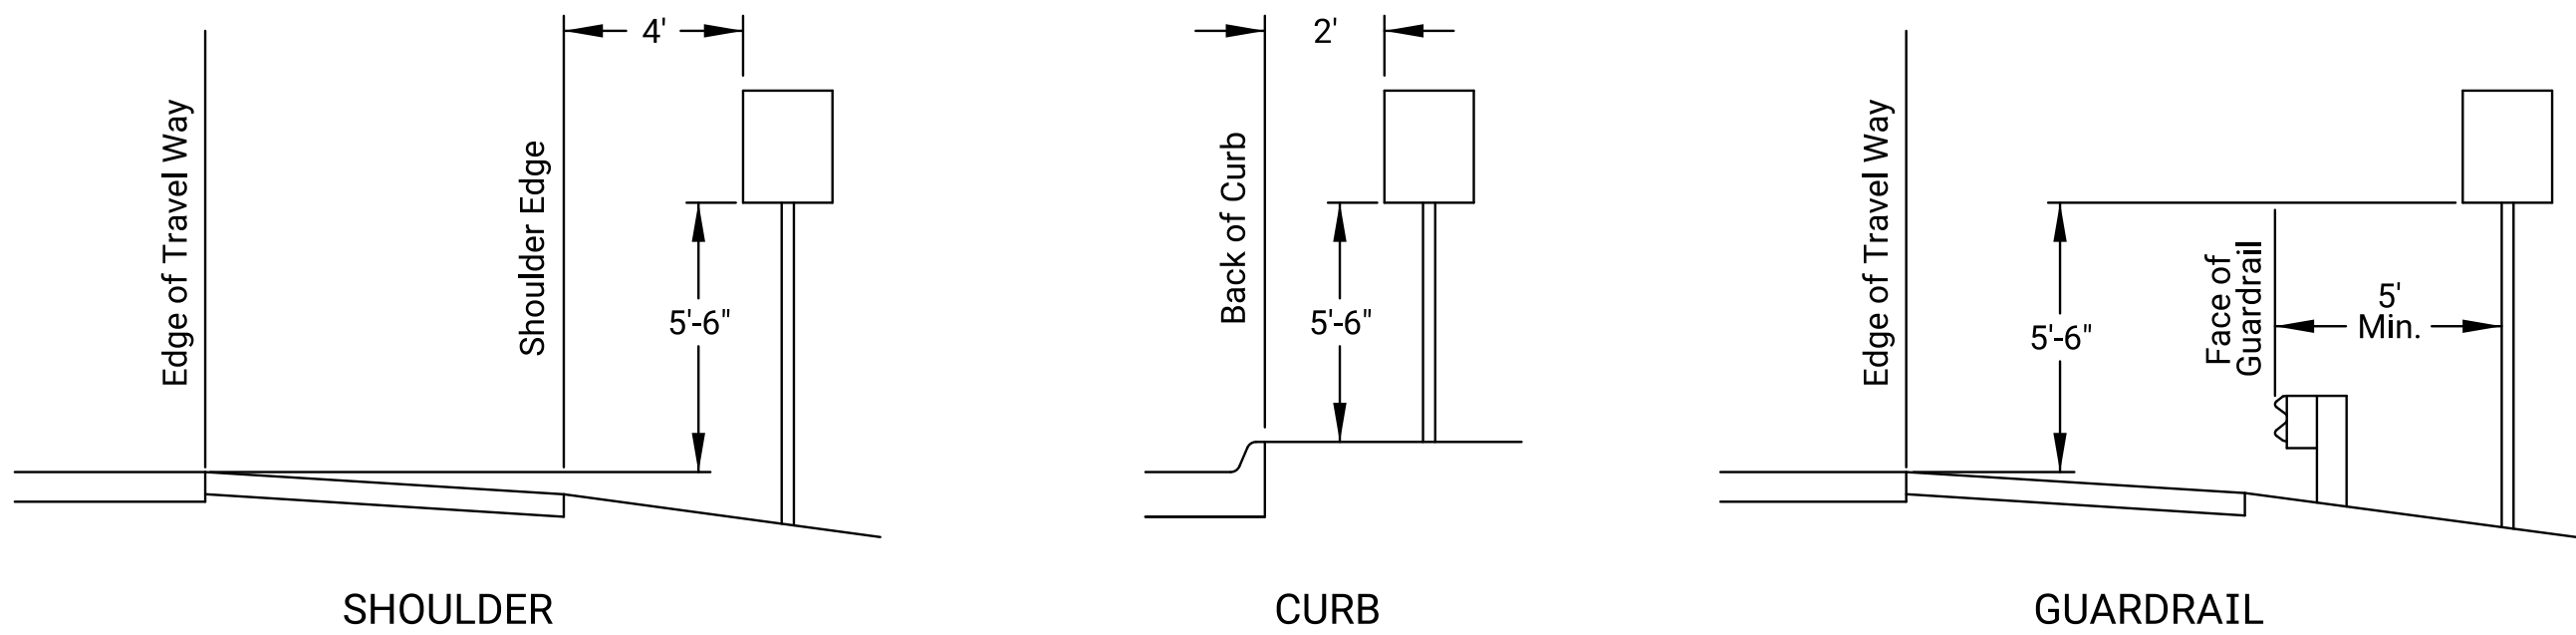


MOUNTING HEIGHT & LATERAL OFFSET

GENERAL NOTES:
Chevrons located between 100 feet in advance of and 50 feet beyond the nose of the guardrail end terminal shall be eliminated.

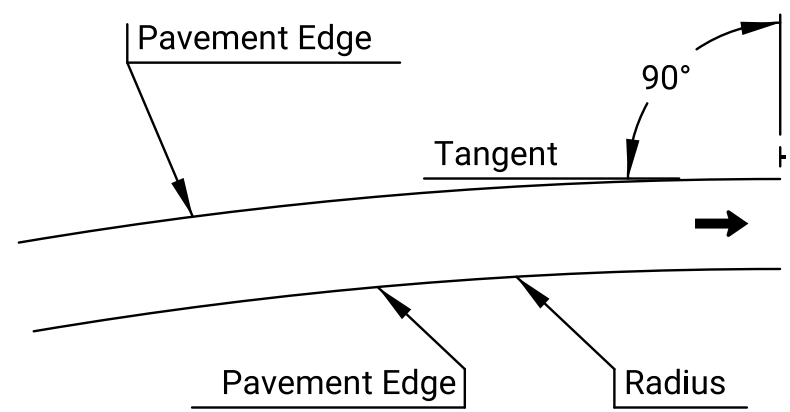

RADIUS GREATER THAN 500'

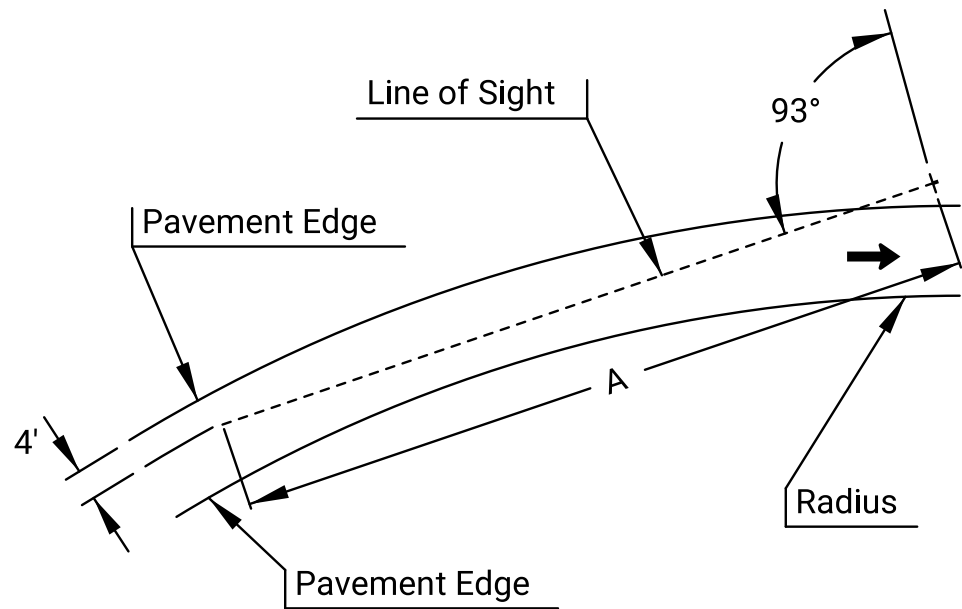


Radius* (Ft)	A (Ft)
330 - 500	200
140 - 329	100
Less than 140	**


* Rounded
** Distance determined by Engineer

RADIUS 500' OR LESS

RIGHT TURN

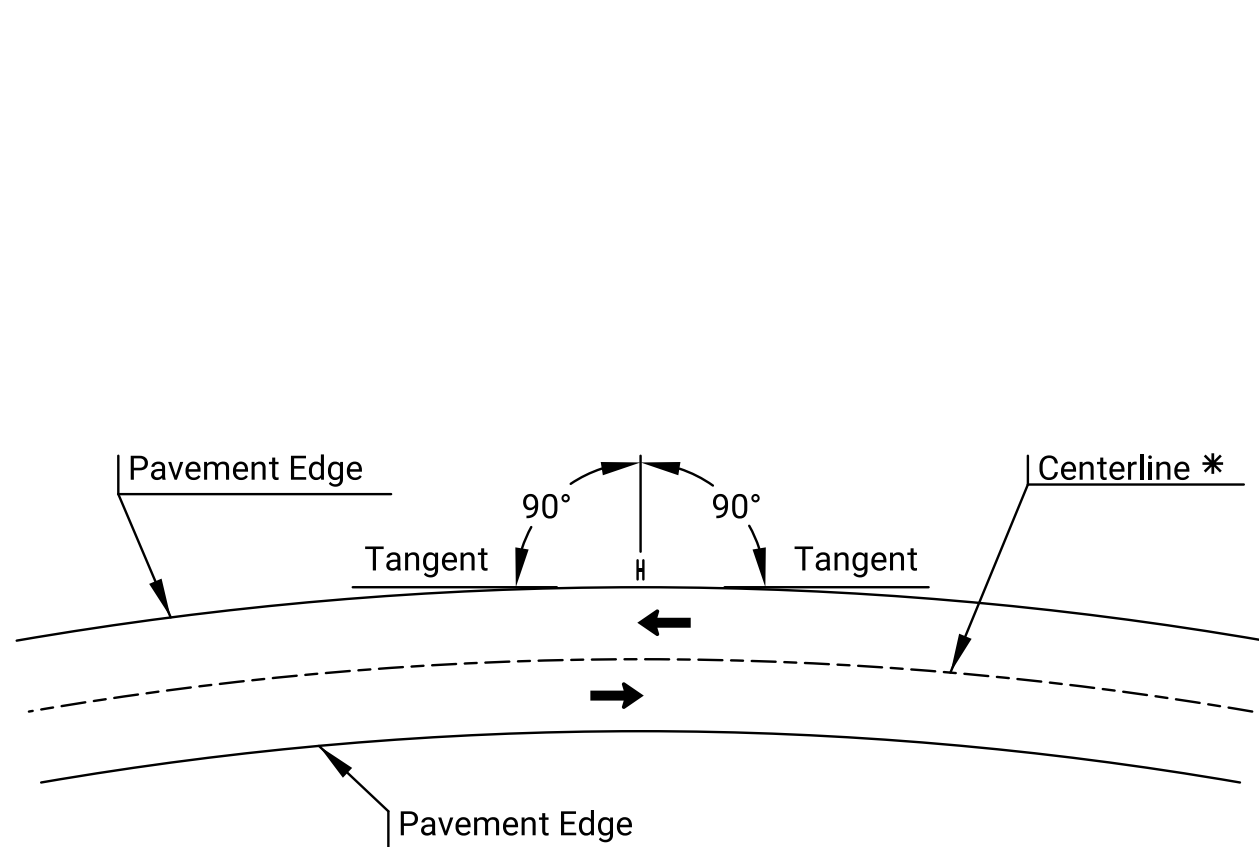

* Radius of curve
RADIUS GREATER THAN 525'

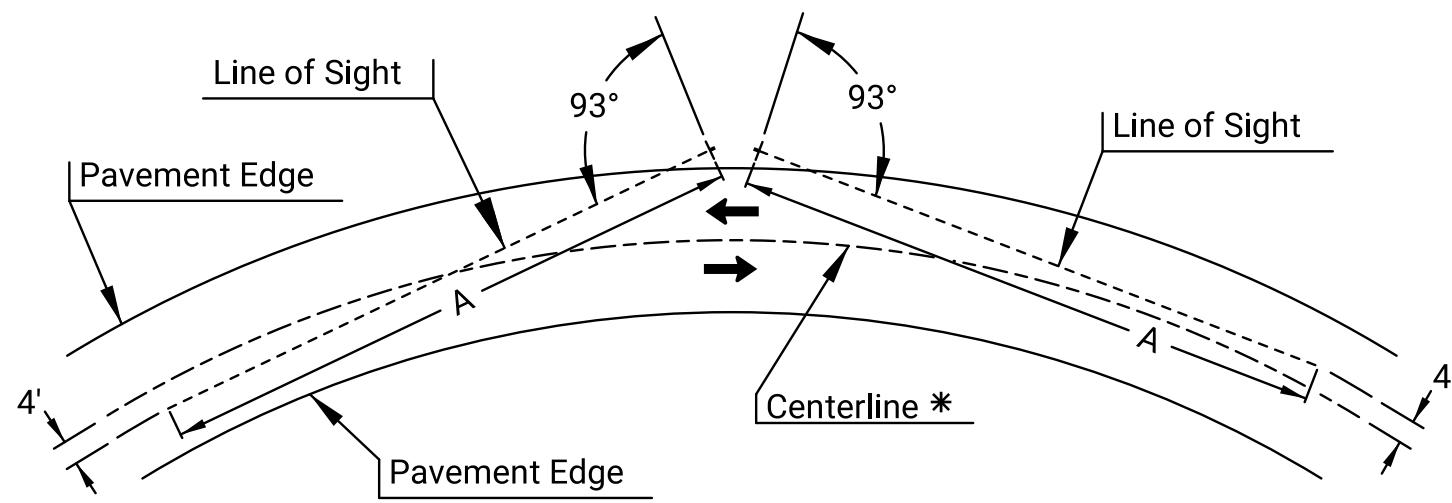


Radius* (Ft)	C (Ft)
300 - 525	200
125 - 299	100
Less than 125	**


* Rounded
** Distance determined by Engineer

RADIUS 525' OR LESS

POSITIONING ANGLE FOR TWO-WAY TRAFFIC

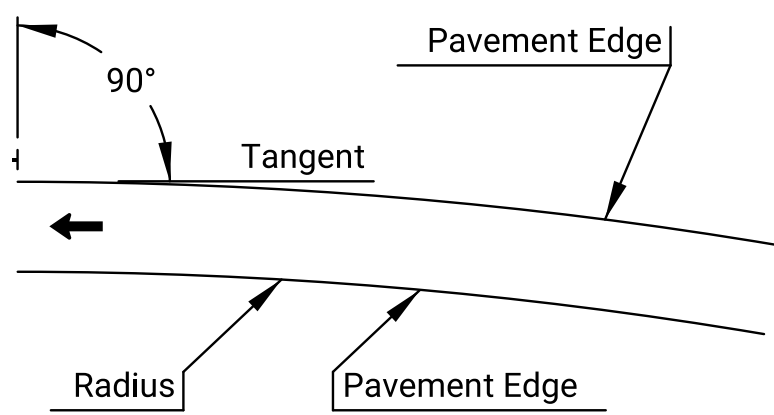

RADIUS GREATER THAN 525'

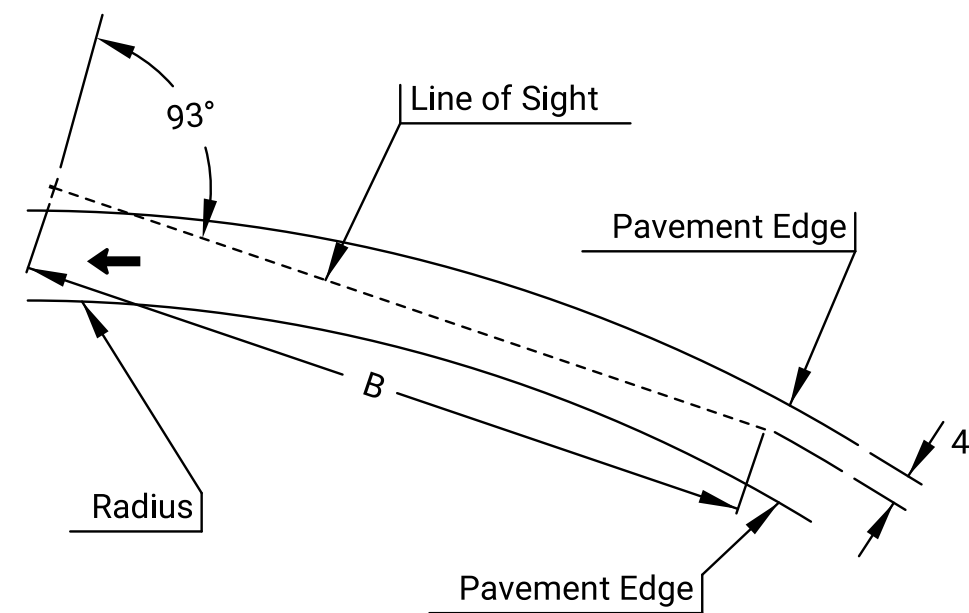

Radius* (Ft)	B (Ft)
300 - 525	200
125 - 299	100
Less than 125	**

* Rounded
** Distance determined by Engineer

RADIUS 525' OR LESS

LEFT TURN POSITIONING ANGLE FOR ONE-WAY TRAFFIC

NO.	DATE	REVISIONS	BY	APP'D
KANSAS DEPARTMENT OF TRANSPORTATION				
POSITION DETAILS FOR CHEVRON (W1-8) SIGNS				
TE424			10-01-19	
FHWA APPROVAL		10-01-19	APP'D.	Eric W. Nichol
DESIGNED	D.D.G.	DETAILED	D.D.G.	QUANTITIES
DESIGN CK.	E.W.N.	DETAIL CK.	E.W.N.	QUAN. CK.