

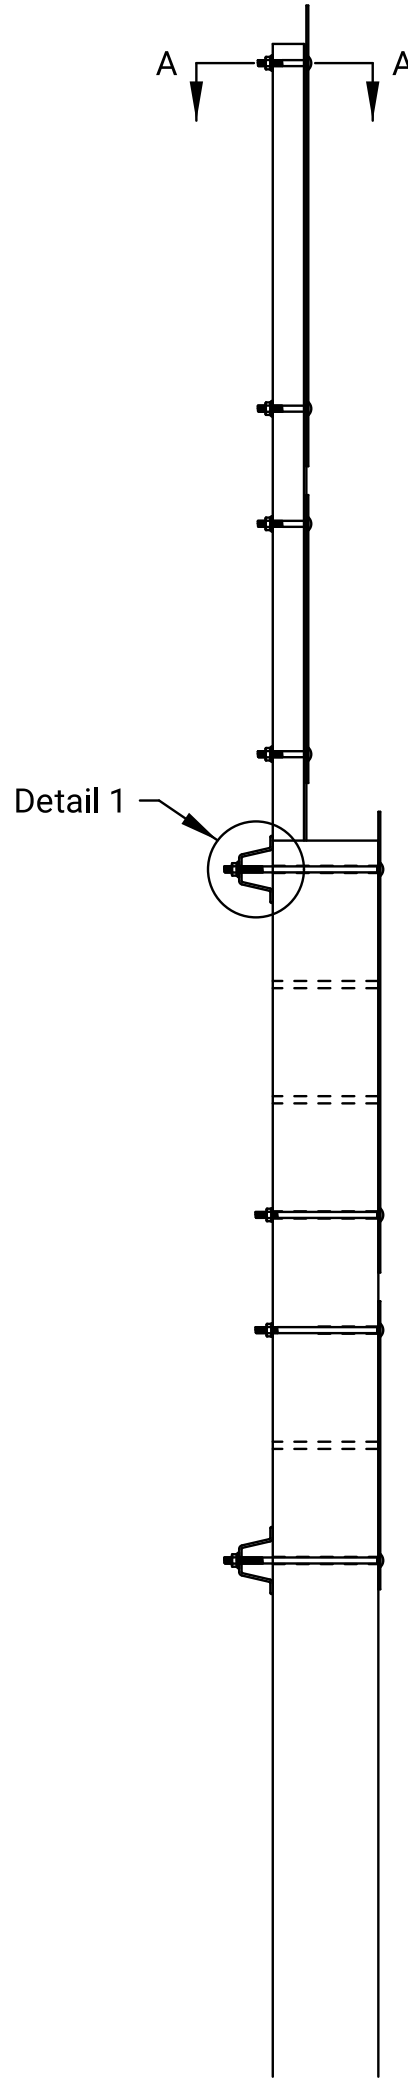



STATE	PROJECT NO.	YEAR	SHEET NO.	TOTAL SHEETS
KANSAS	0	0	0	0

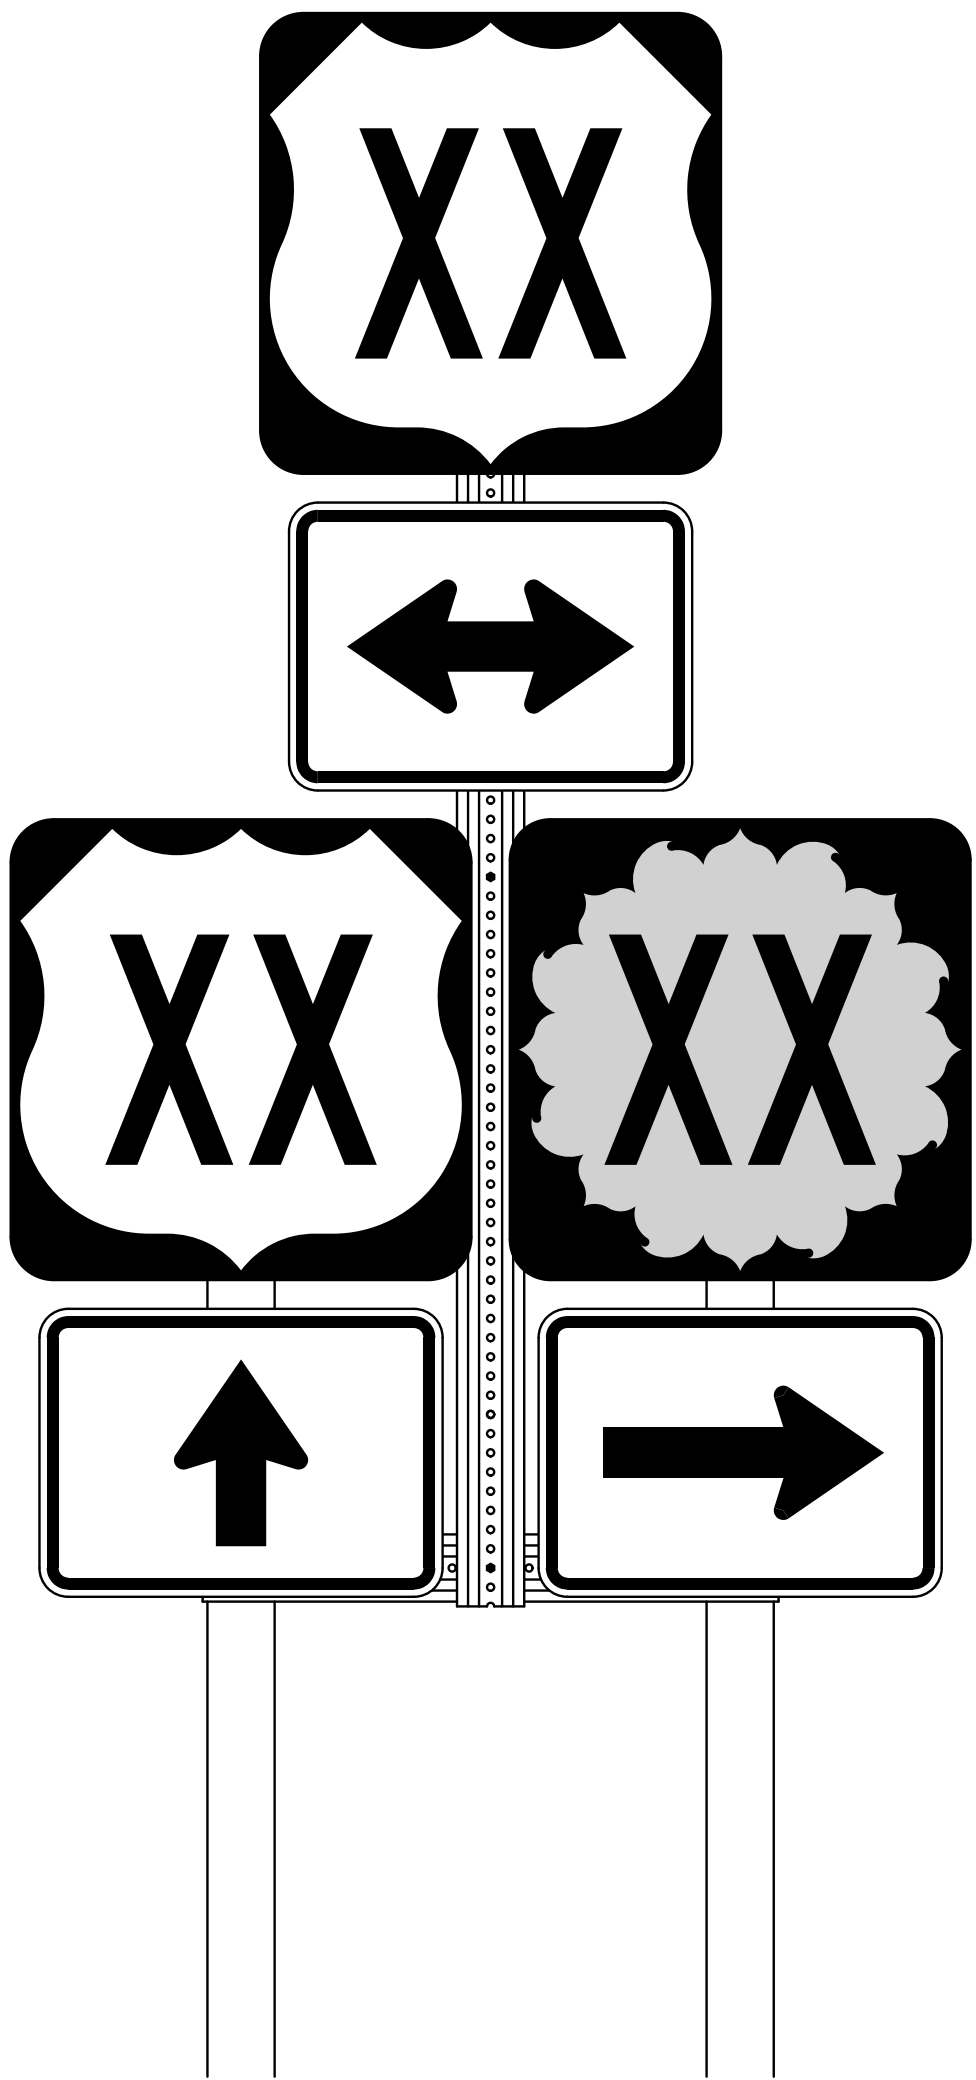


SIDE VIEW

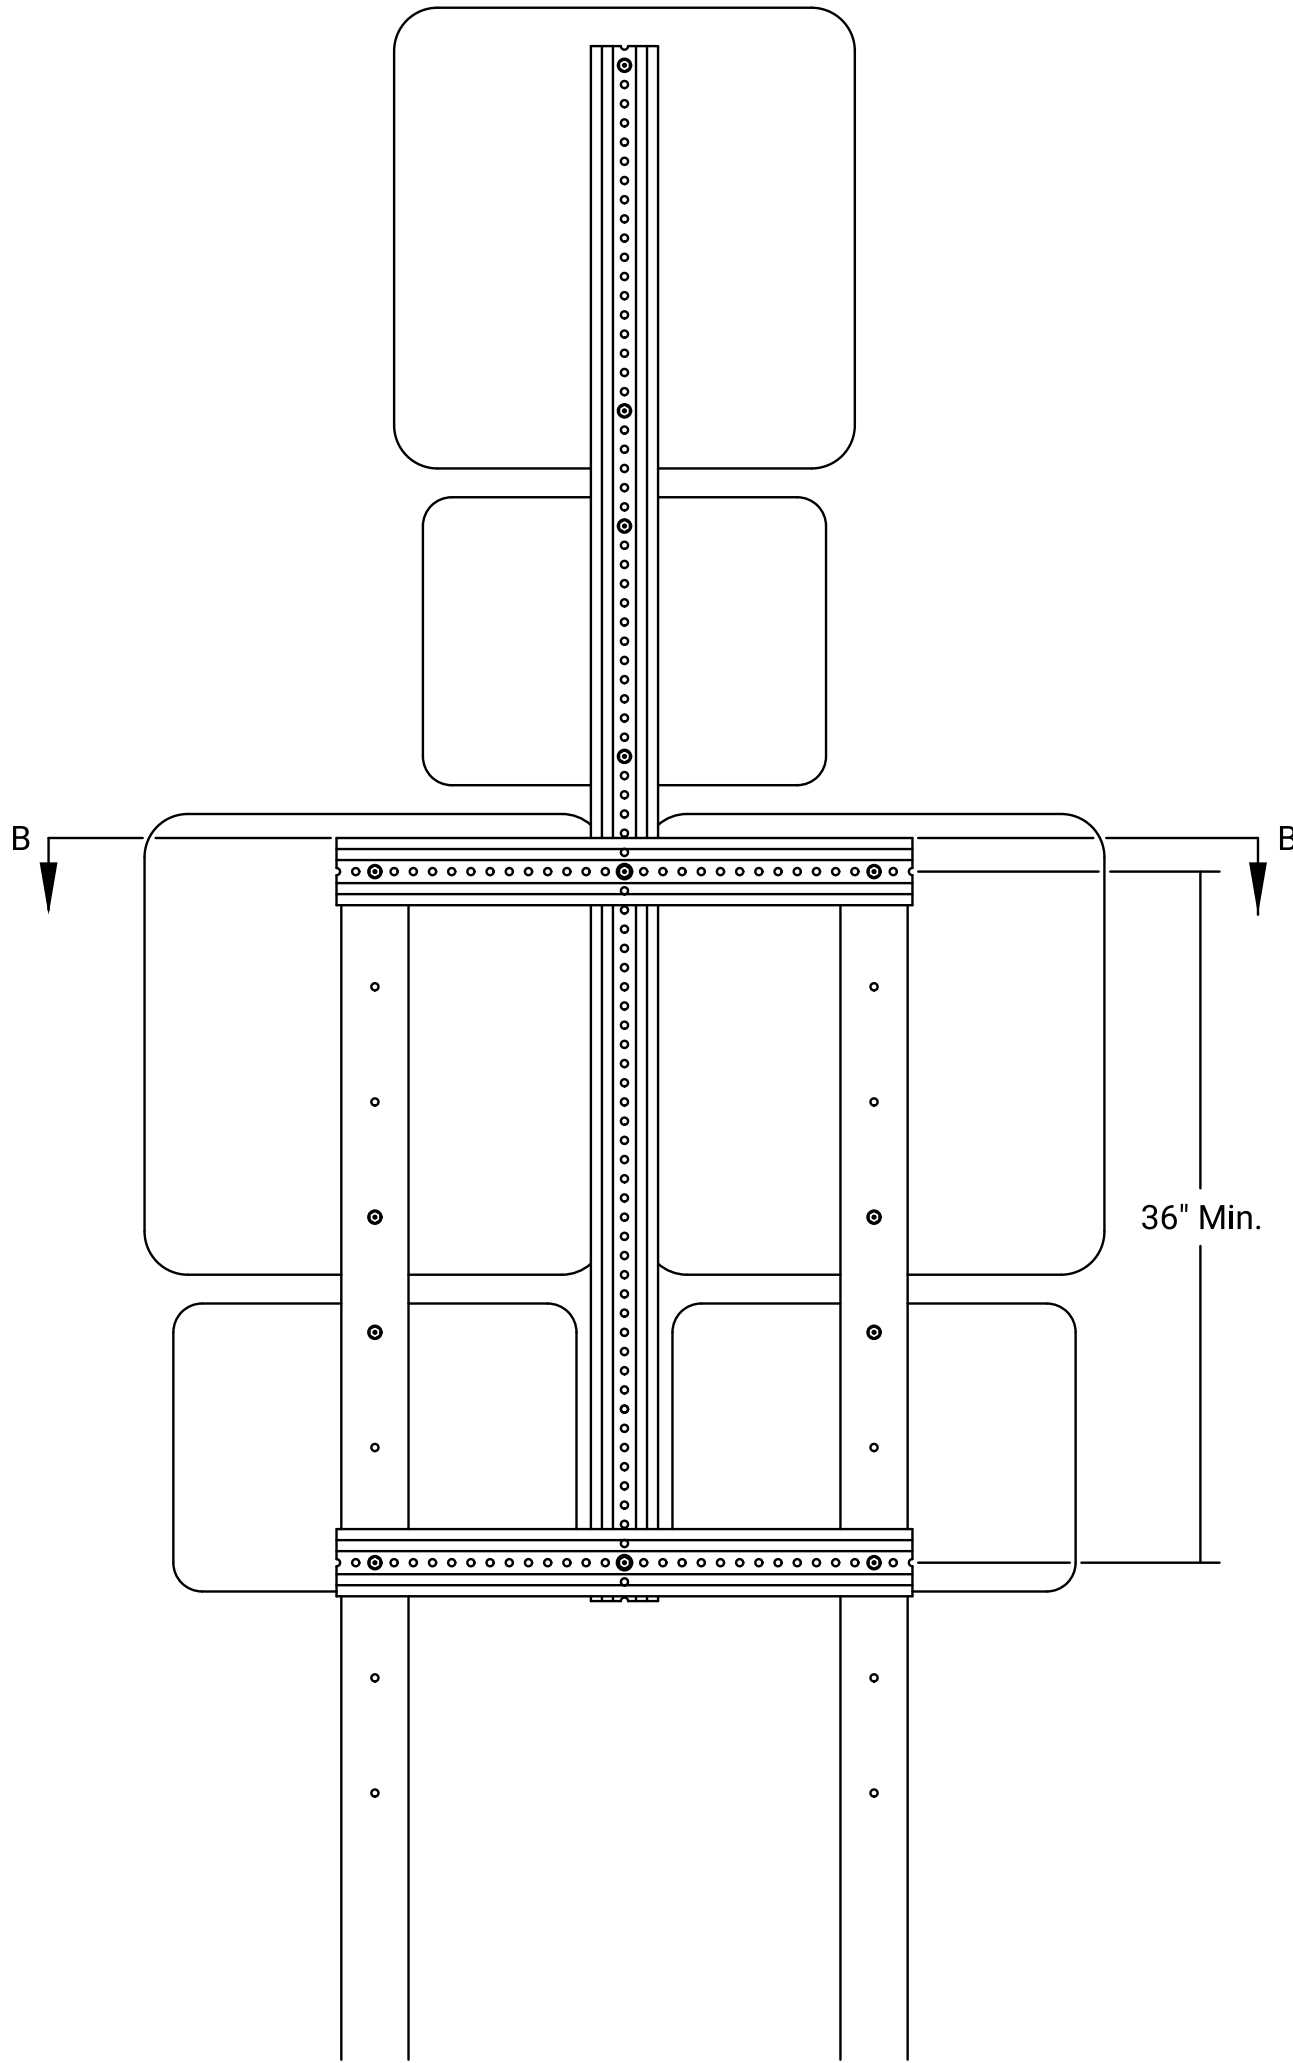


BACK VIEW

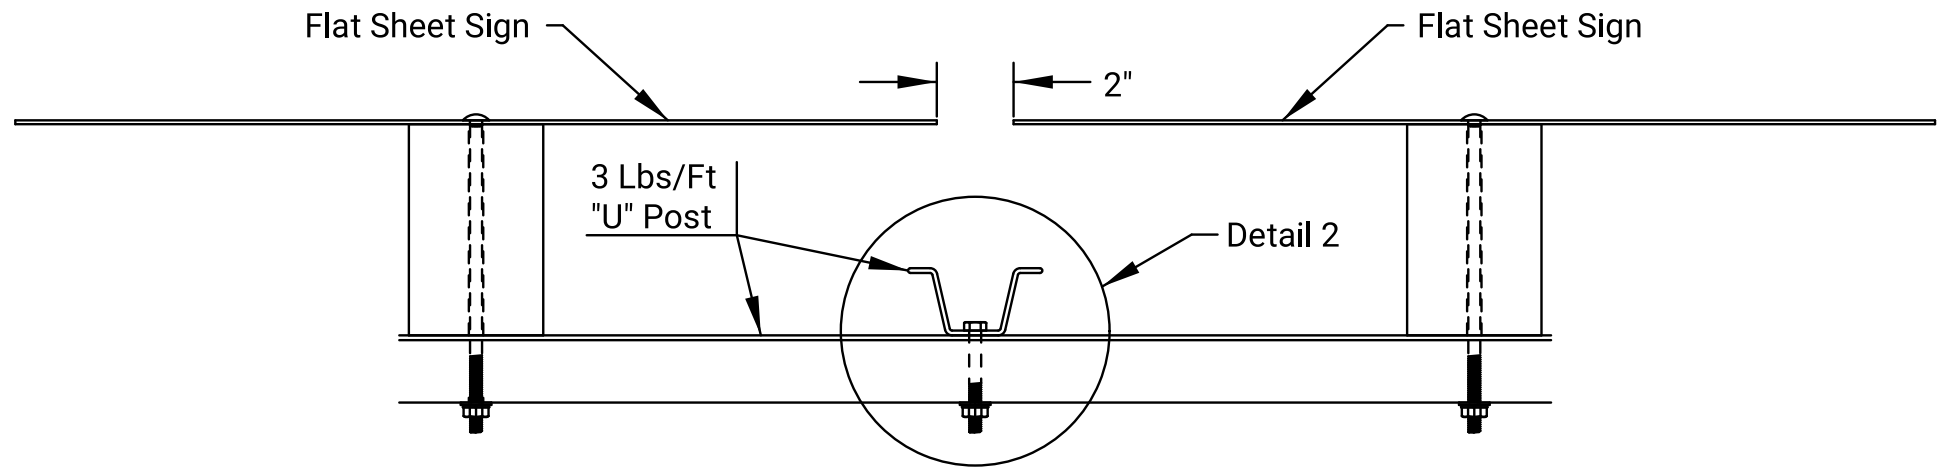

SECTION B-B

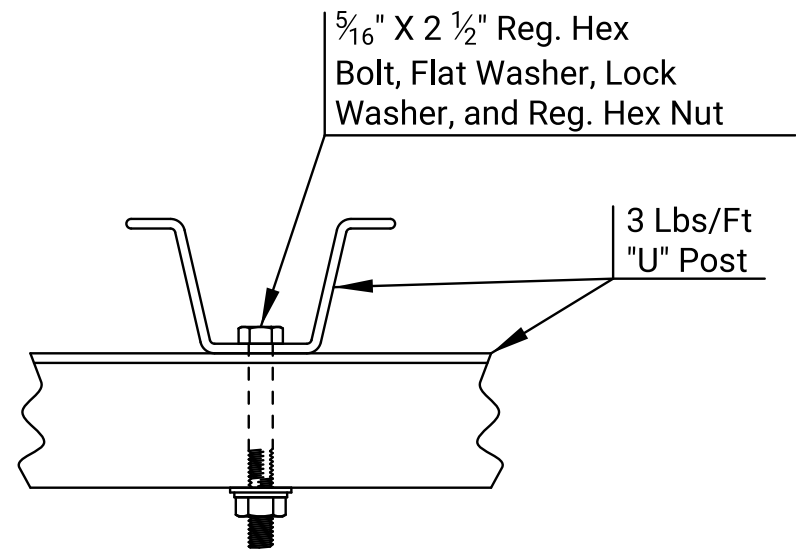


DETAIL 2

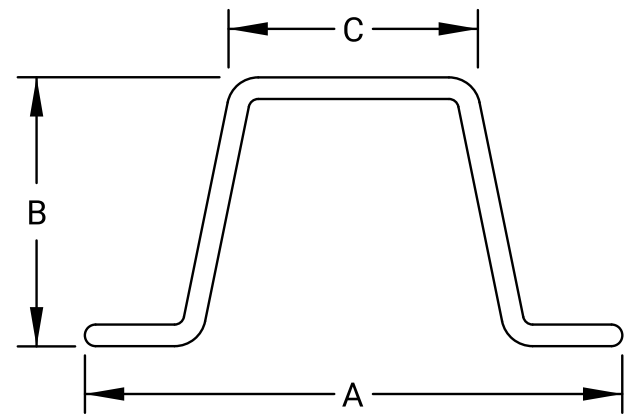


DIM.	3 LBS/FT
A	3 1/2"
B	1 3/4"
C	1 5/8"

(DIMENSIONS ARE NOMINAL)

"U" POST

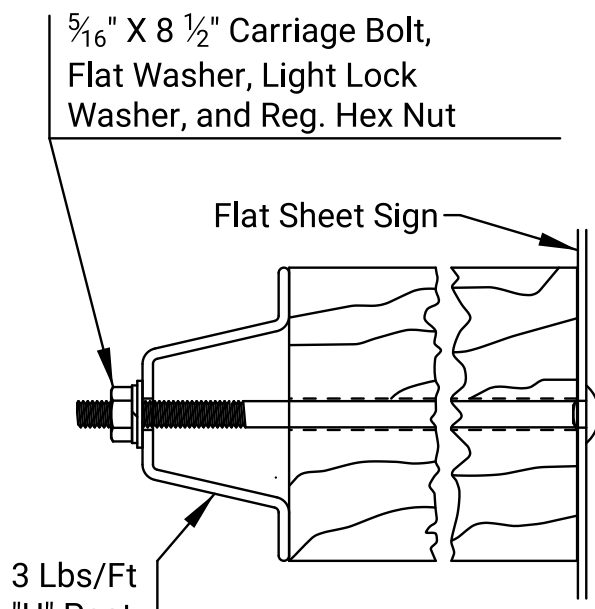

DETAIL 1

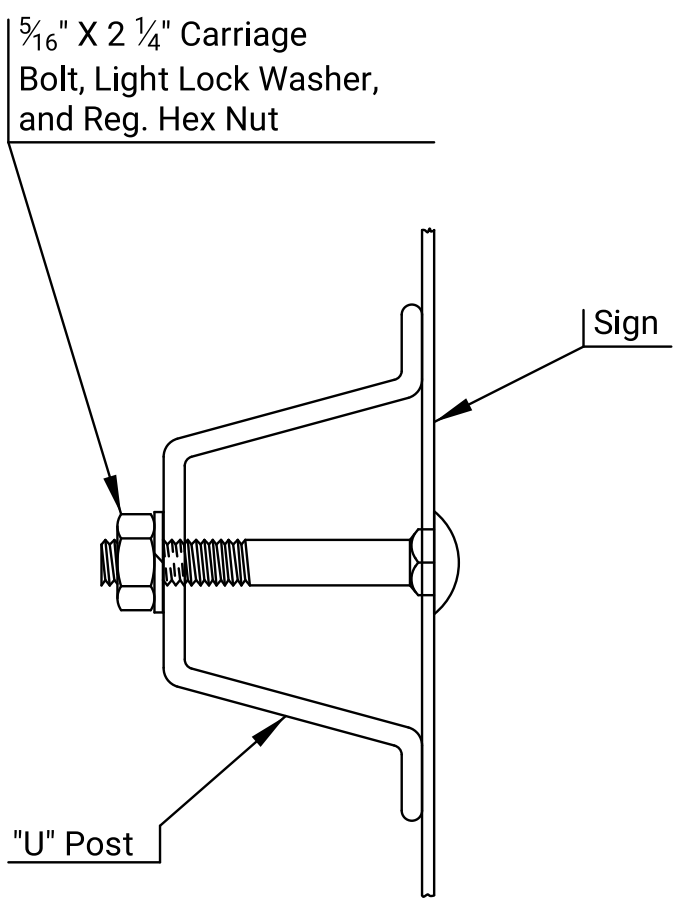

SECTION A-A

NOTES:

The top of the post shall not extend above the top of the sign.

Any additional mounting holes, either through the sign or post, shall be drilled by the contractor. All holes drilled in the post shall be treated with a perservative. All holes drilled in the sign shall be free of any defects and the sheeting around the hole shall not be damaged.

A nylon washer shall be placed against the sheeting when a nut is to be tightened against the sign face.

The 3 lb/ft steel "U" post shall be subsidiary to the bid item 'SIGN POST (4" x 6" WOOD) (FLAT SHEET SIGN)'.

01	10-01-19	Revised drawings and notes			D.D.G. E.W.N.
NO.	DATE	REVISIONS			BY APP'D
KANSAS DEPARTMENT OF TRANSPORTATION					
DETAILS FOR MOUNTING SIGNS ABOVE TURN ASSEMBLIES WOOD POST					
TE484			07-01-03		
FHWA APPROVAL		10-01-19	APP'D.		Steven A. Buckley
DESIGNED	D.D.G.	DETAILED	A.A.D.	QUANTITIES	TRACED
DESIGN CK.	S.A.B.	DETAIL CK.	D.D.G.	QUAN.CK.	TRACE CK.