


Plotted by : KDOT#CADD.Support_Lks.gov 7-OCT-2022 21:48
File : te512.dgn

STATE	PROJECT NO.	YEAR	SHEET NO.	TOTAL SHEETS
KANSAS	0	0	0	0

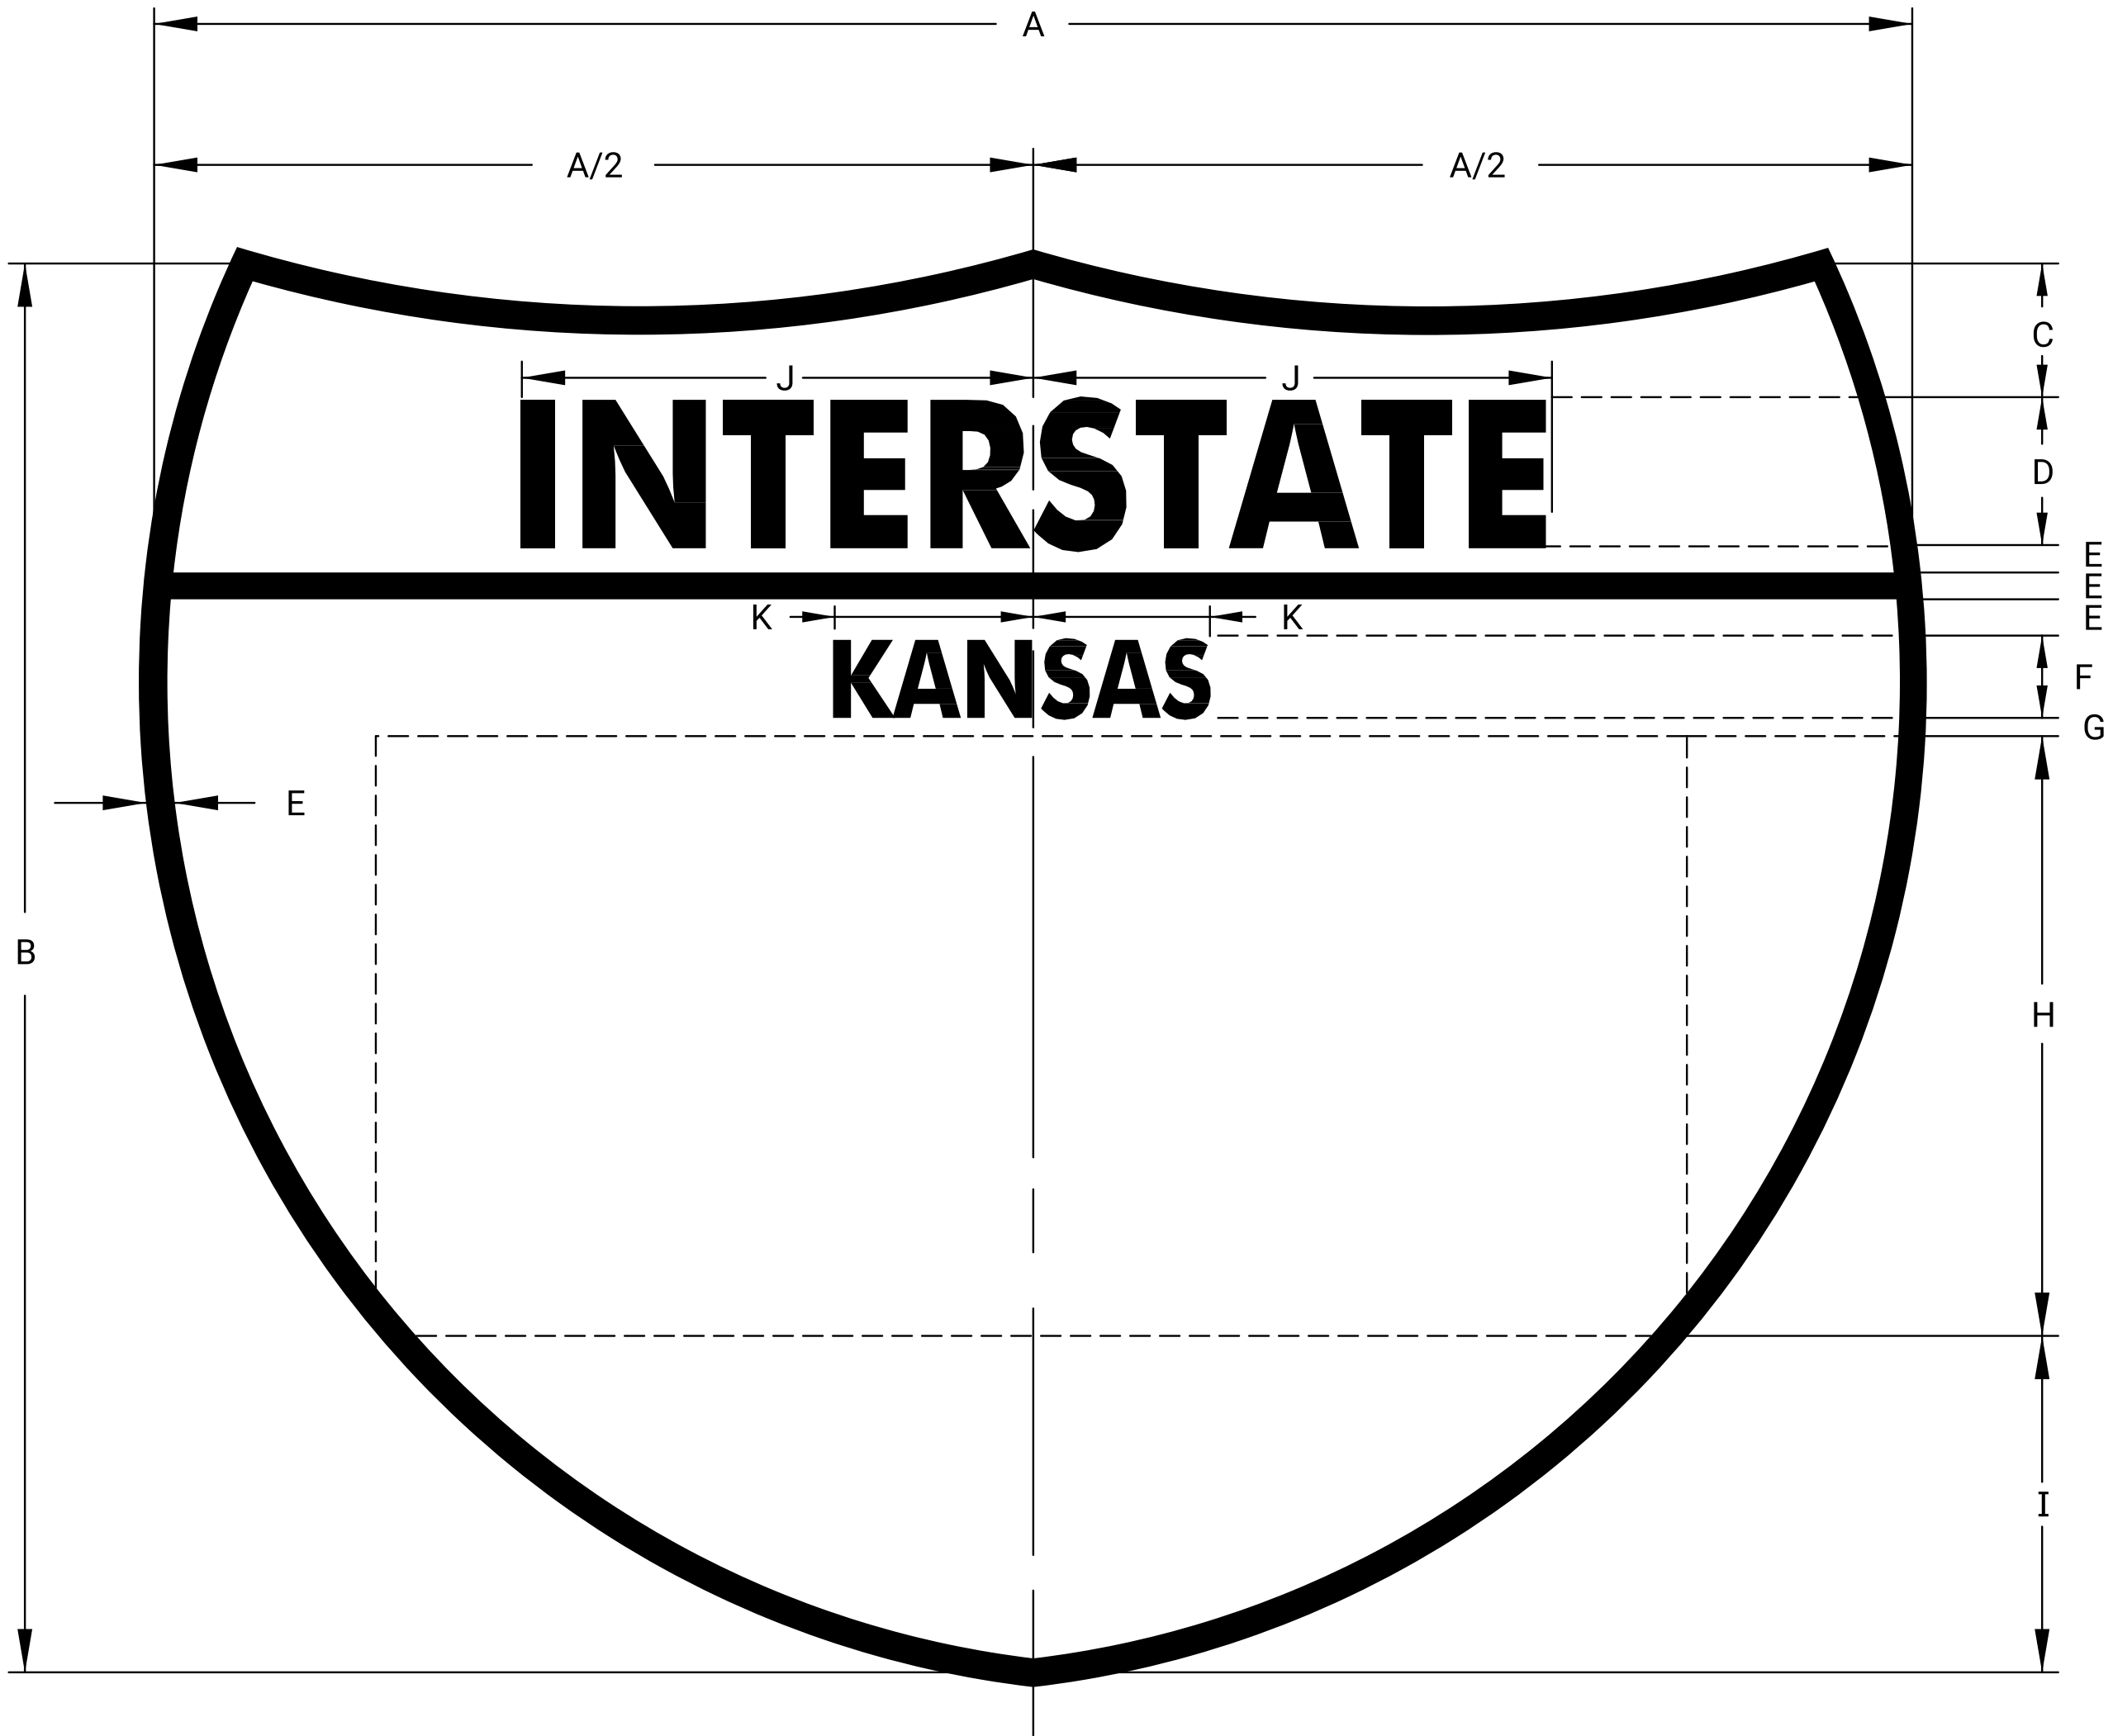

M1-1

DIMENSIONS (IN)												
SIZE	A	A/2	B	C	D	E	F	G	H	I	J	K
24"x24"	24	12	24	2	2.5	0.5	1.5	0.5	10	6	7.813	4
36"x36"	36	18	36	3	3.75	0.75	2.25	0.75	15	9	11.688	6
30"x24"	30	15	24	2	2.5	0.5	1.5	0.5	10	6	7.813	4
45"x36"	45	22.5	36	3	3.75	0.75	2.25	0.75	15	9	11.688	6

NOTE:
See Plan, Quantity, or Sign Design
Layout Sheets for numerals to be used.
The numerals shall be series "D" legend.
Optically space numerals about vertical
centerline.

COLORS:
Border and Legend: White (reflective)
Background:
Kansas and Digits- Blue (refl)
Interstate- Red (refl)

See Standard Plan Sheet TE590 for
detailed specifications.

All dimensions are in inches.

NO.	DATE	REVISIONS	BY	APP'D
KANSAS DEPARTMENT OF TRANSPORTATION				
PROCESSED SIGN DETAILS INTERSTATE ROUTE MARKERS				
TE512			07-01-03	
FHWA APPROVAL		07-22-03	APP'D.	
DESIGNED	D.D.G.	DETAILED	B.A.H.	QUANTITIES
DESIGN CK.	S.A.B.	DETAIL CK.	D.D.G.	QUAN.CK.
		STEVEN A. BUCKLEY		
		TRACED		
		TRACE CK.		