
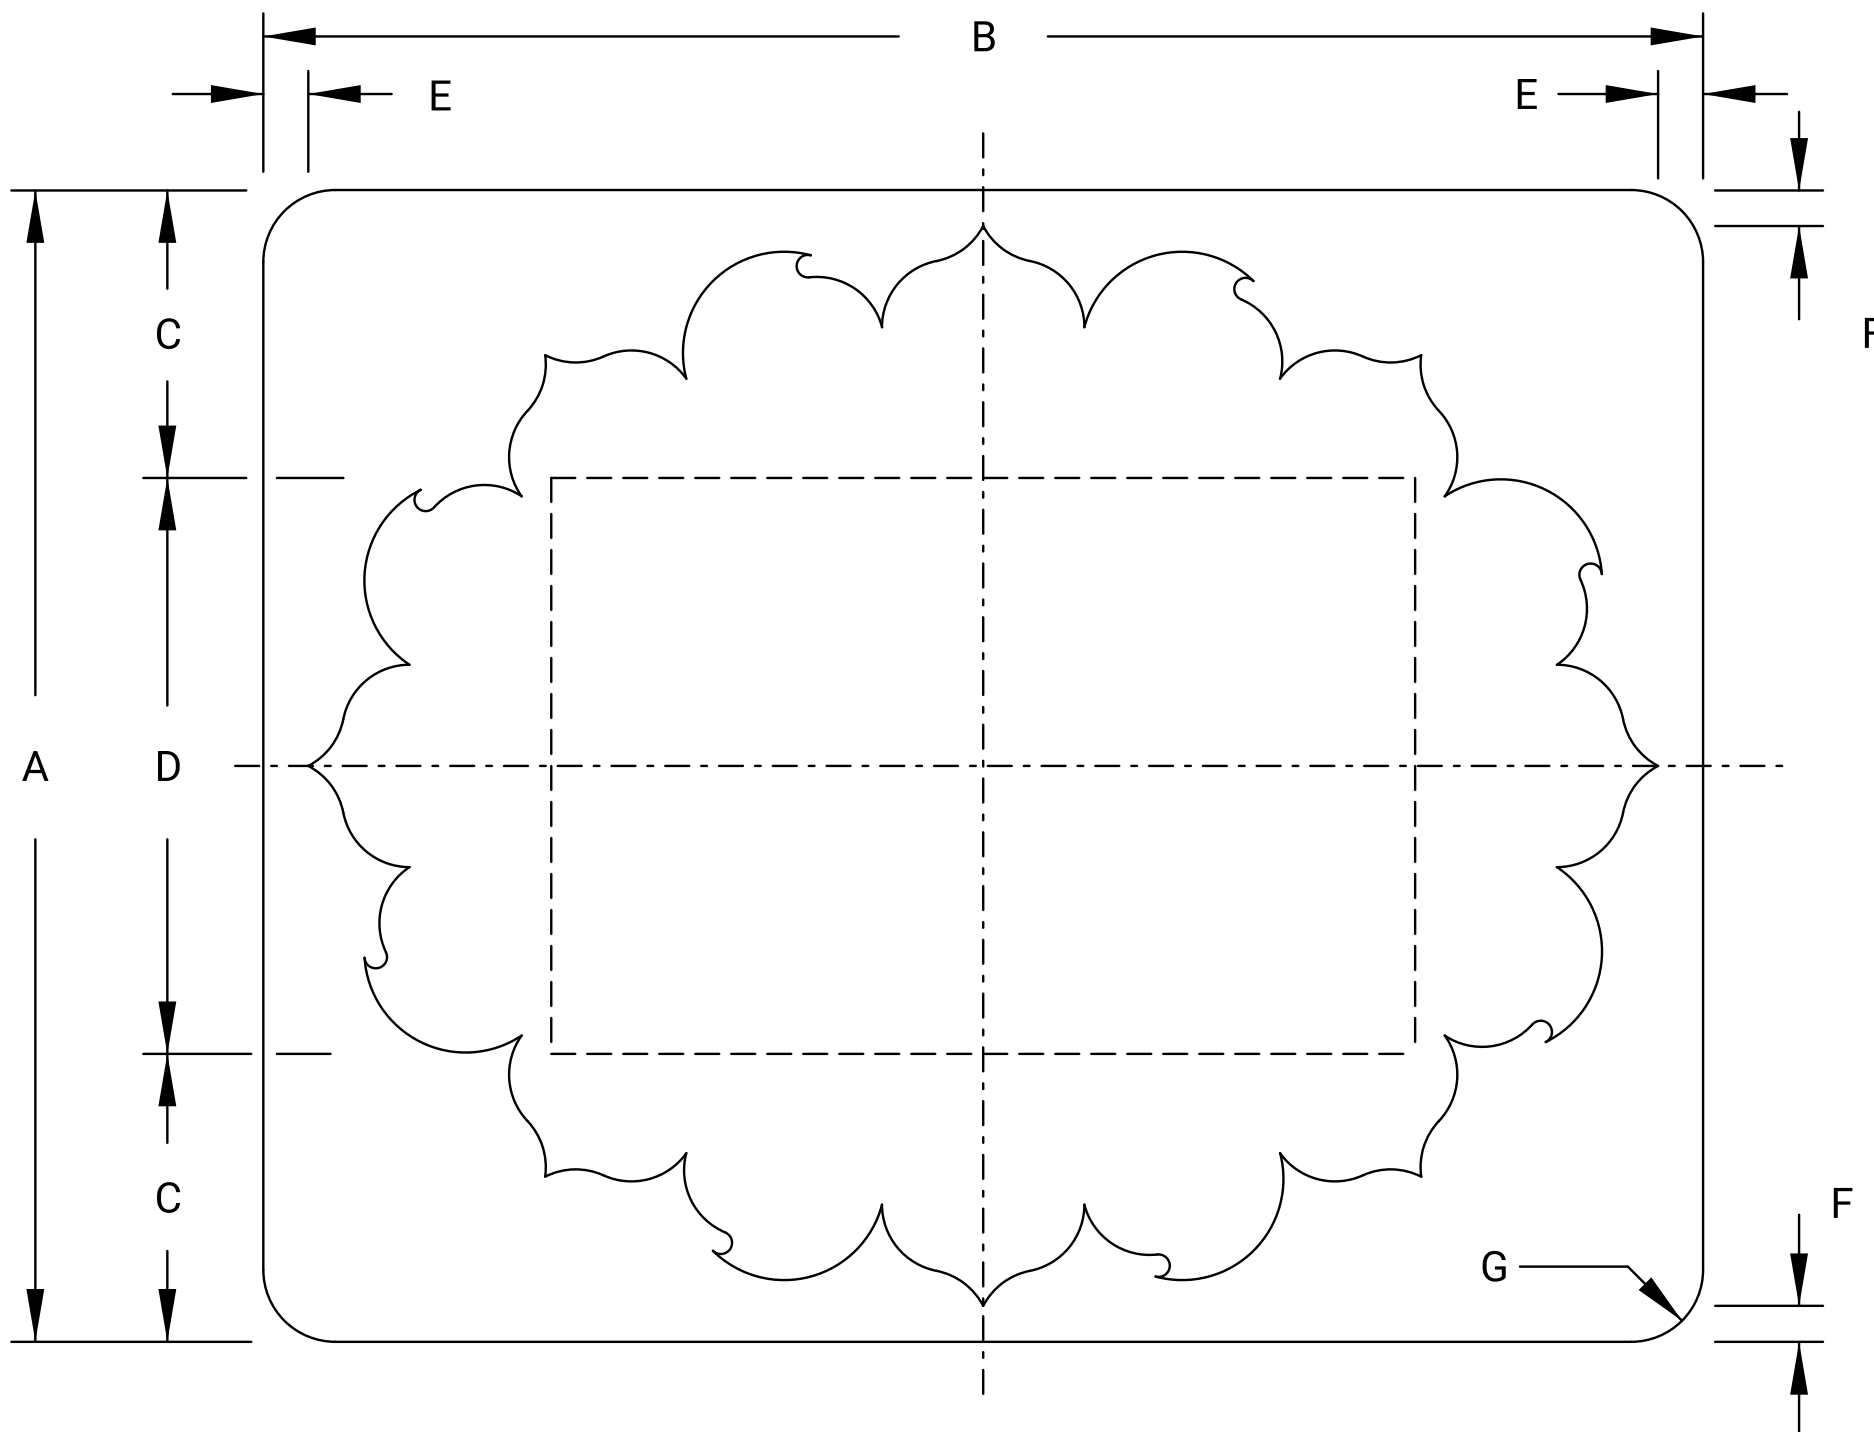


Plotted by : KDOT#CADD.Support_ks.gov 7-OCT-2022 21:49
File : te515.dgn


STATE	PROJECT NO.	YEAR	SHEET NO.	TOTAL SHEETS
KANSAS	0	0	0	0

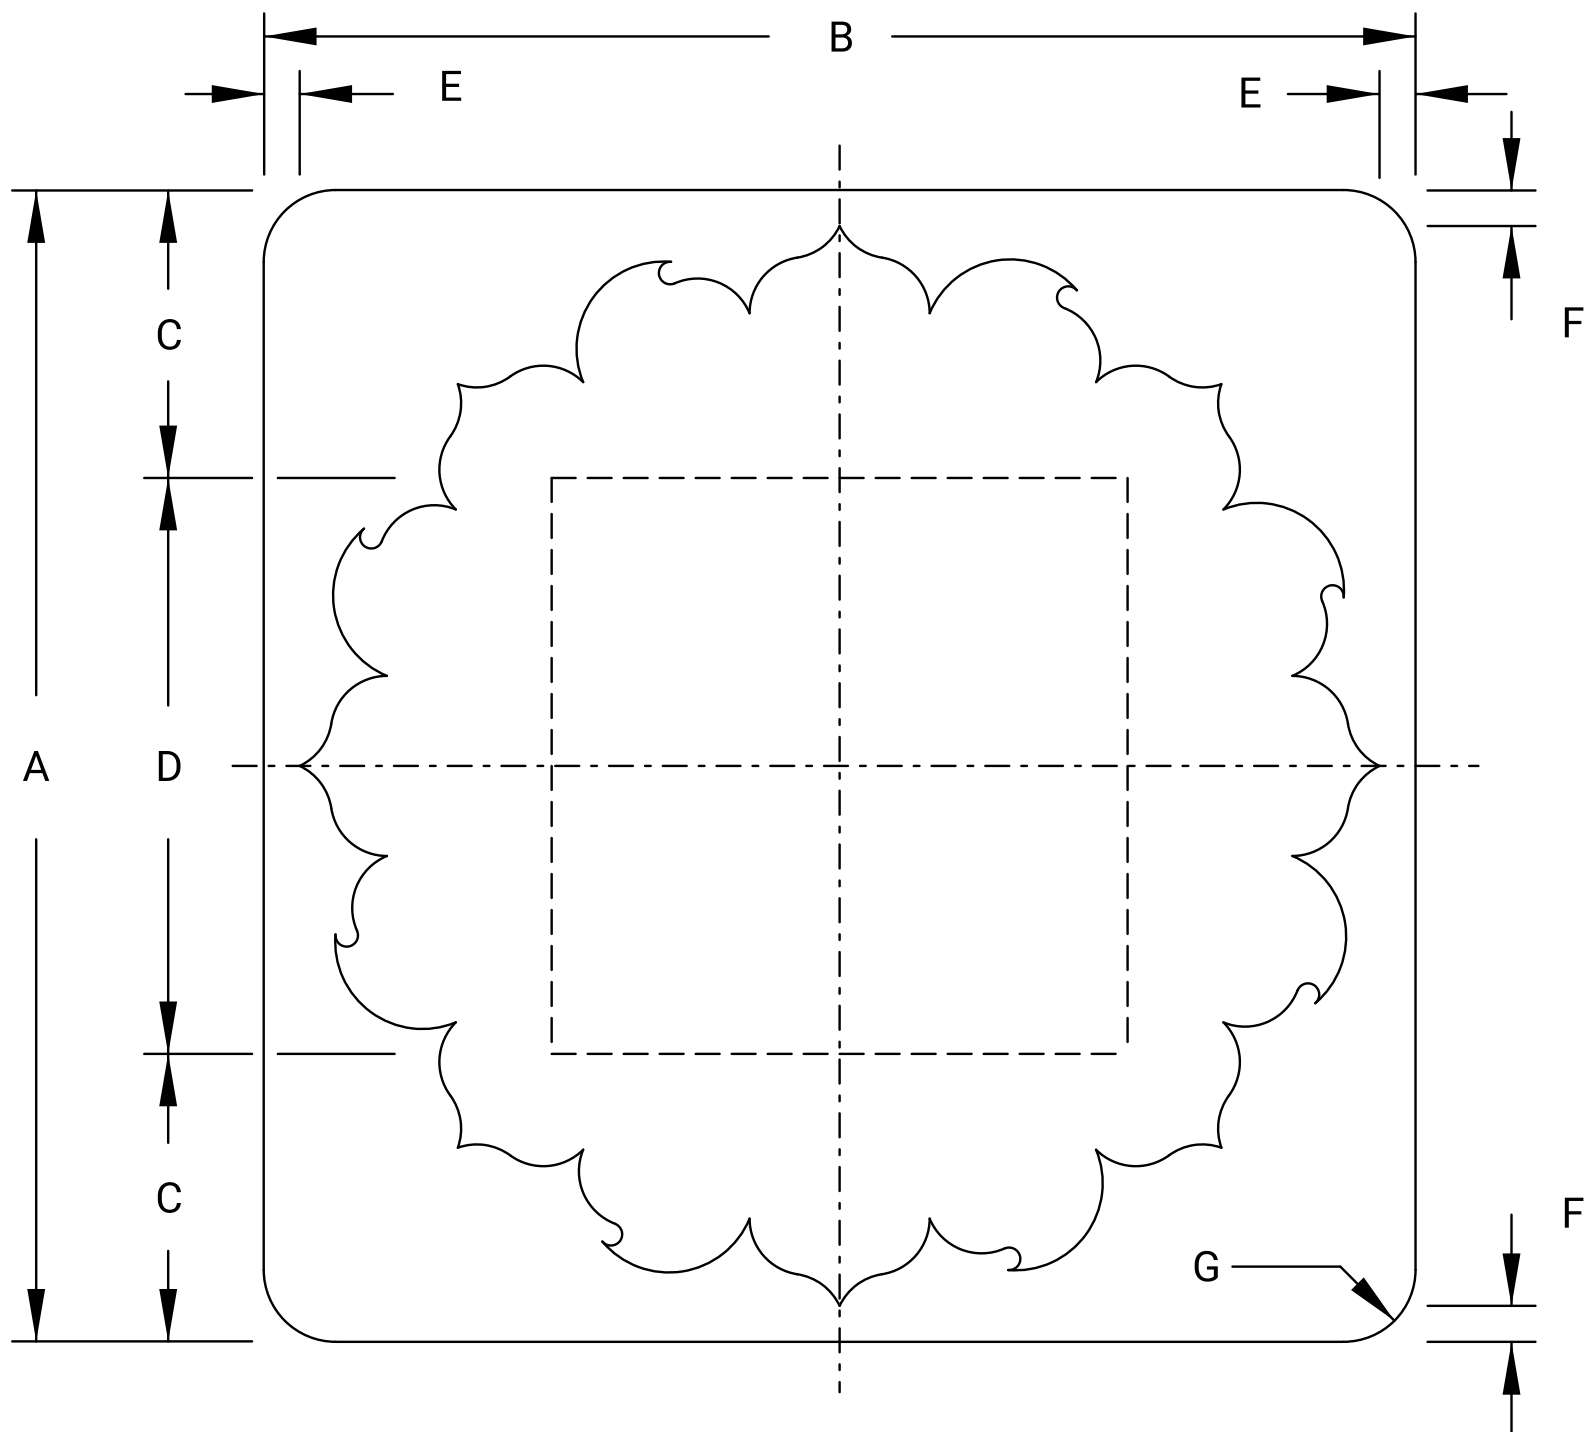


COLORS:
Background around sunflower - Black
Sunflower - Yellow
Numerals - Black

NOTE:
See plan, quantity, or sign design layout sheets for numerals to be used. The numerals shall be Series "D" legend. The numerals are to be optically spaced about the vertical centerline.

See standard plan sheet TE590 for detailed specifications.

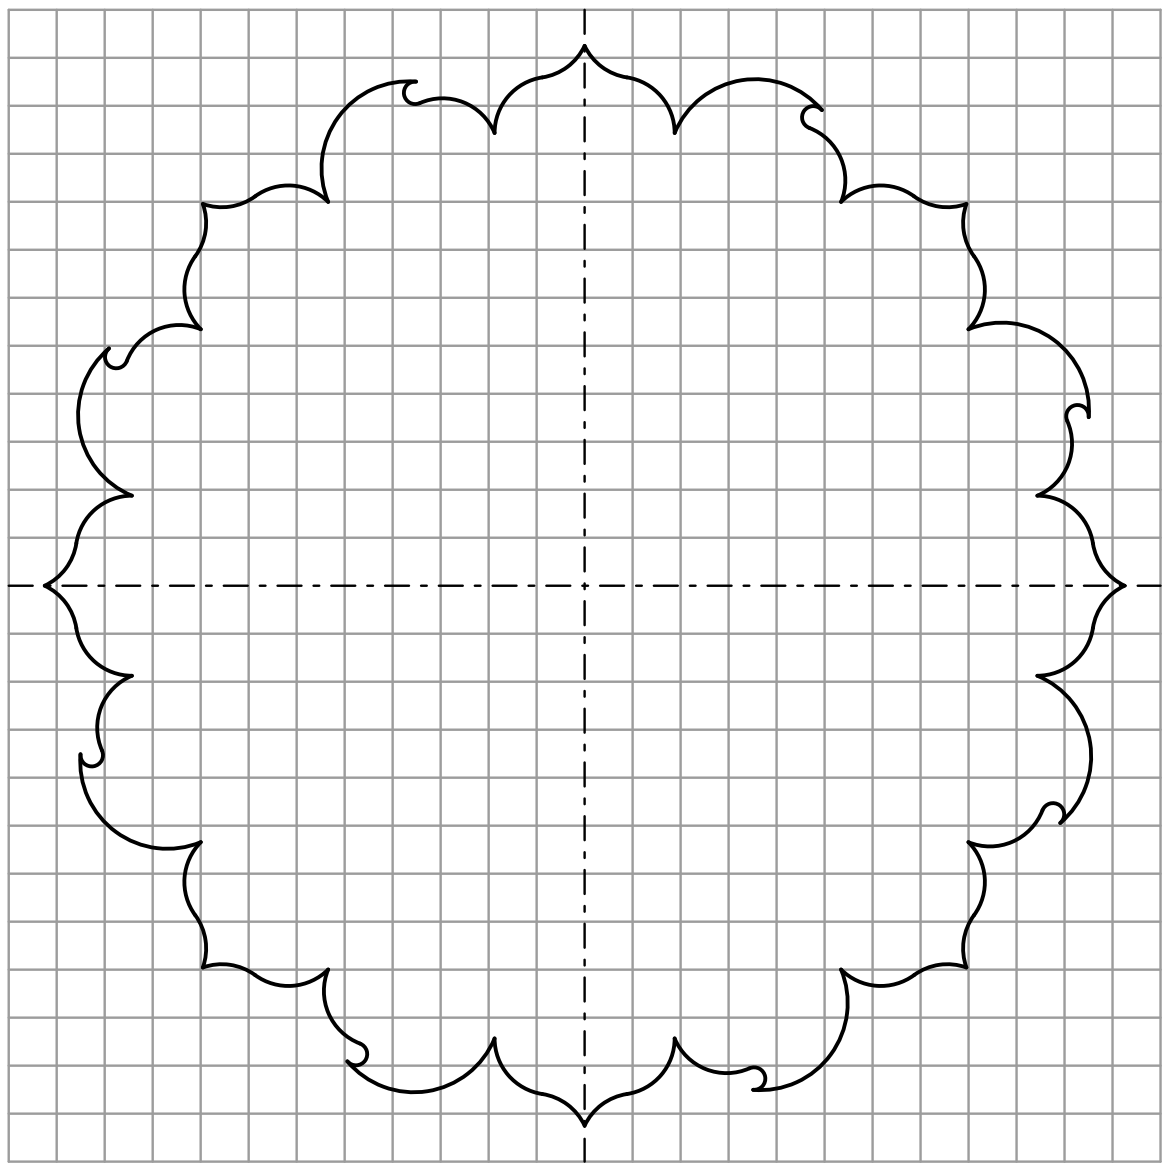

1 OR 2 DIGITS

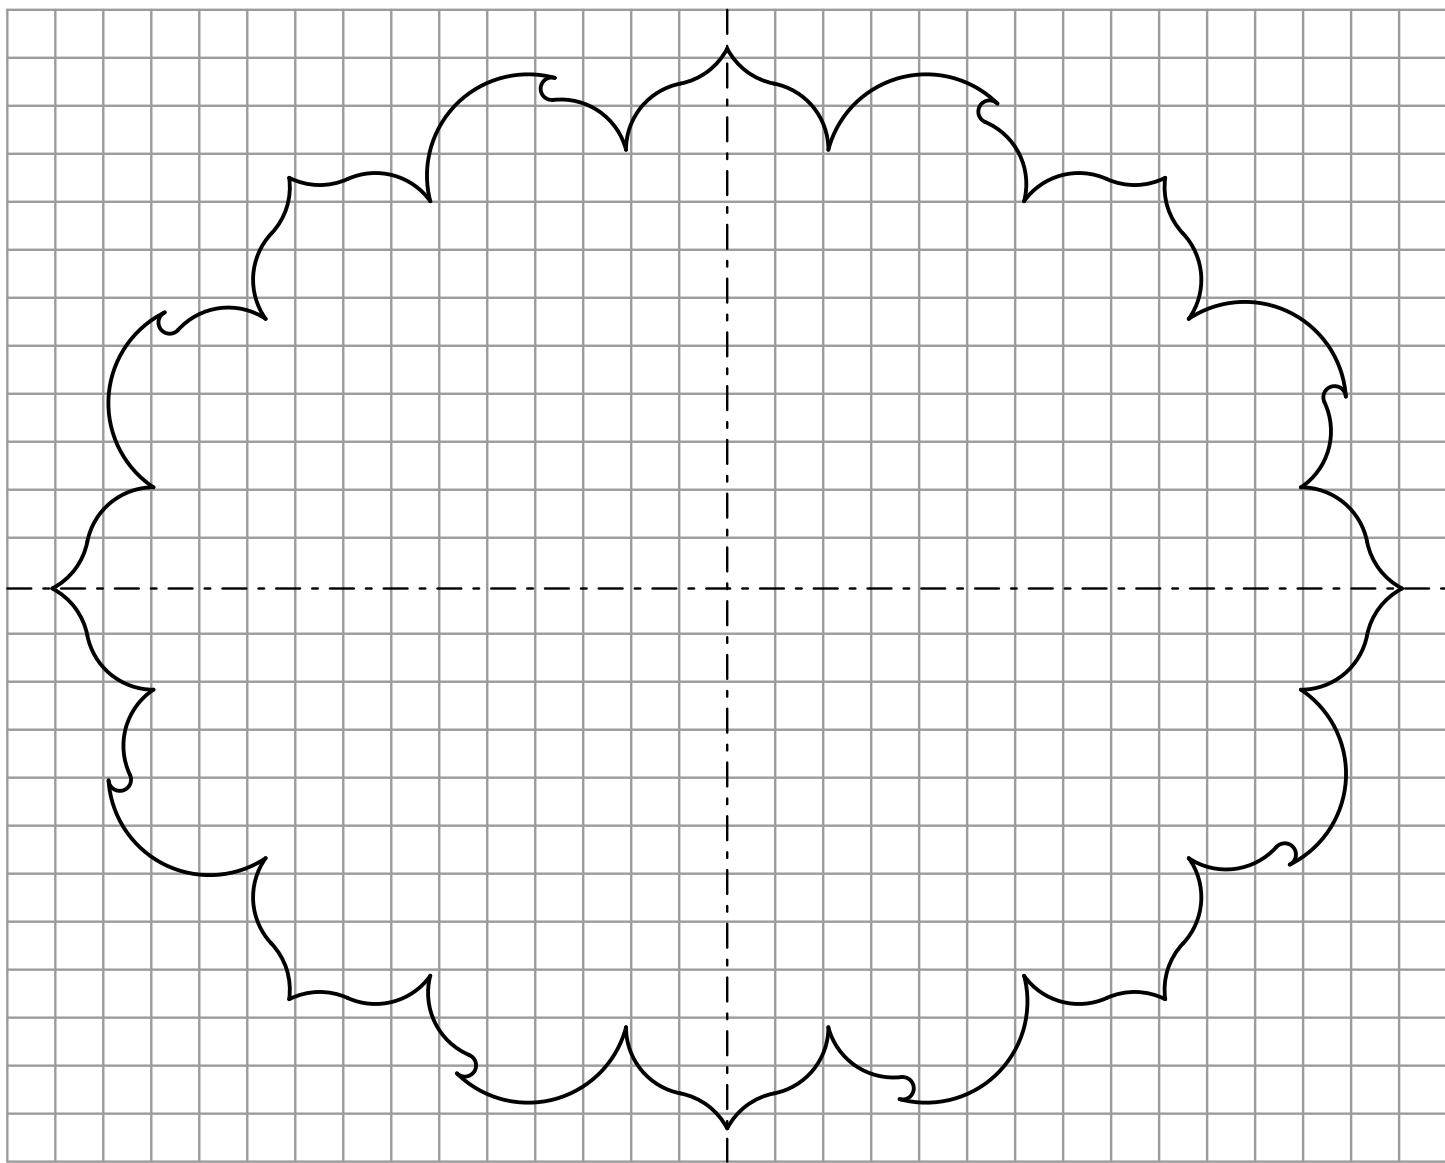

3 DIGITS

SIZE	A	B	C	D	E	F	G
24 X 24	24	24	6	12	$\frac{3}{4}$	$\frac{3}{4}$	$1 \frac{1}{2}$
30 X 24	24	30	6	12	1	$\frac{3}{4}$	$1 \frac{1}{2}$
36 X 36	36	36	9	18	$1 \frac{1}{8}$	$1 \frac{1}{8}$	$2 \frac{1}{4}$
45 X 36	36	45	9	18	$1 \frac{1}{2}$	$1 \frac{1}{8}$	$2 \frac{1}{4}$

All dimensions in inches.

01	10-01-19	Added 36" route shields.			D.D.G. E.W.N.
NO.	DATE	REVISIONS			BY APP'D
KANSAS DEPARTMENT OF TRANSPORTATION					
PROCESSED SIGN DETAILS KANSAS ROUTE MARKERS					
TE515 07-01-03					
FHWA APPROVAL		10-01-19		APP'D. Steven A. Buckley	
DESIGNED	D.D.G.	DETAILED	B.A.H.	QUANTITIES	TRACED
DESIGN CK.	S.A.B.	DETAIL CK.	D.D.G.	QUAN.CK.	TRACE CK.