
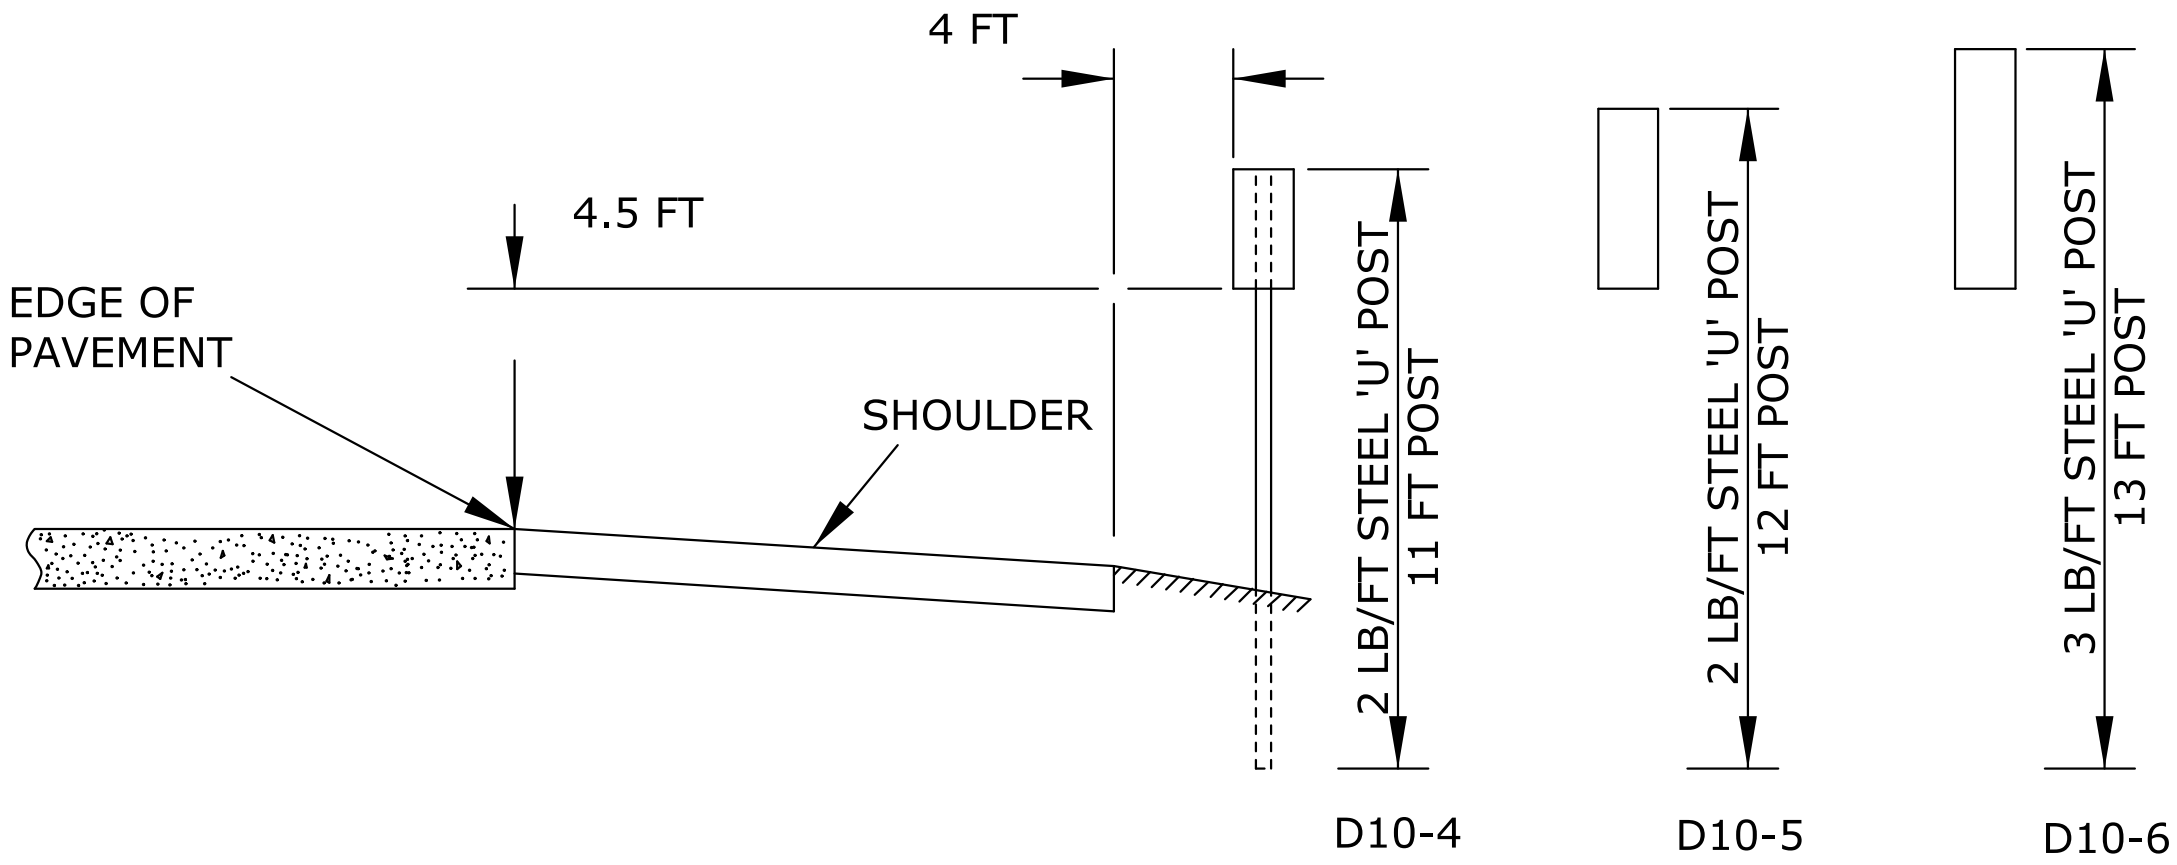
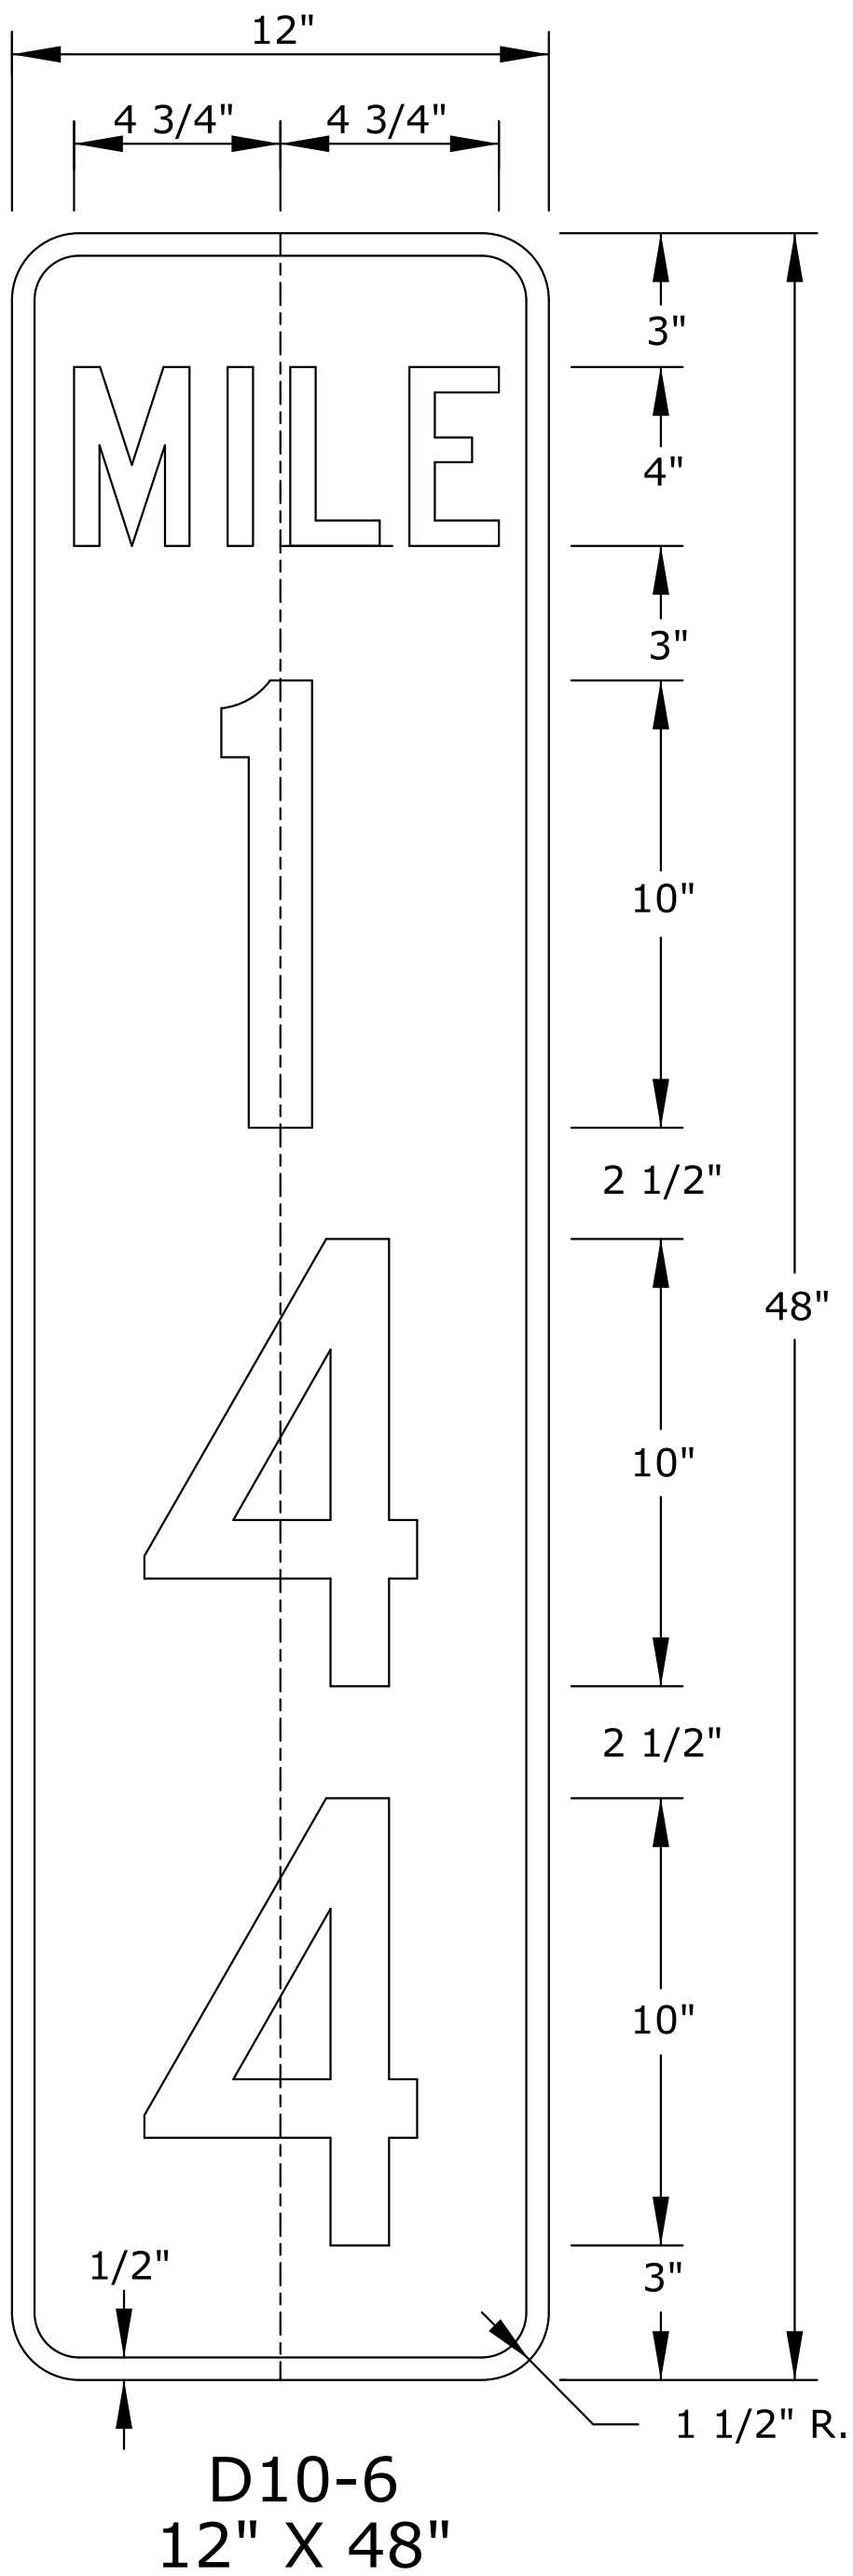
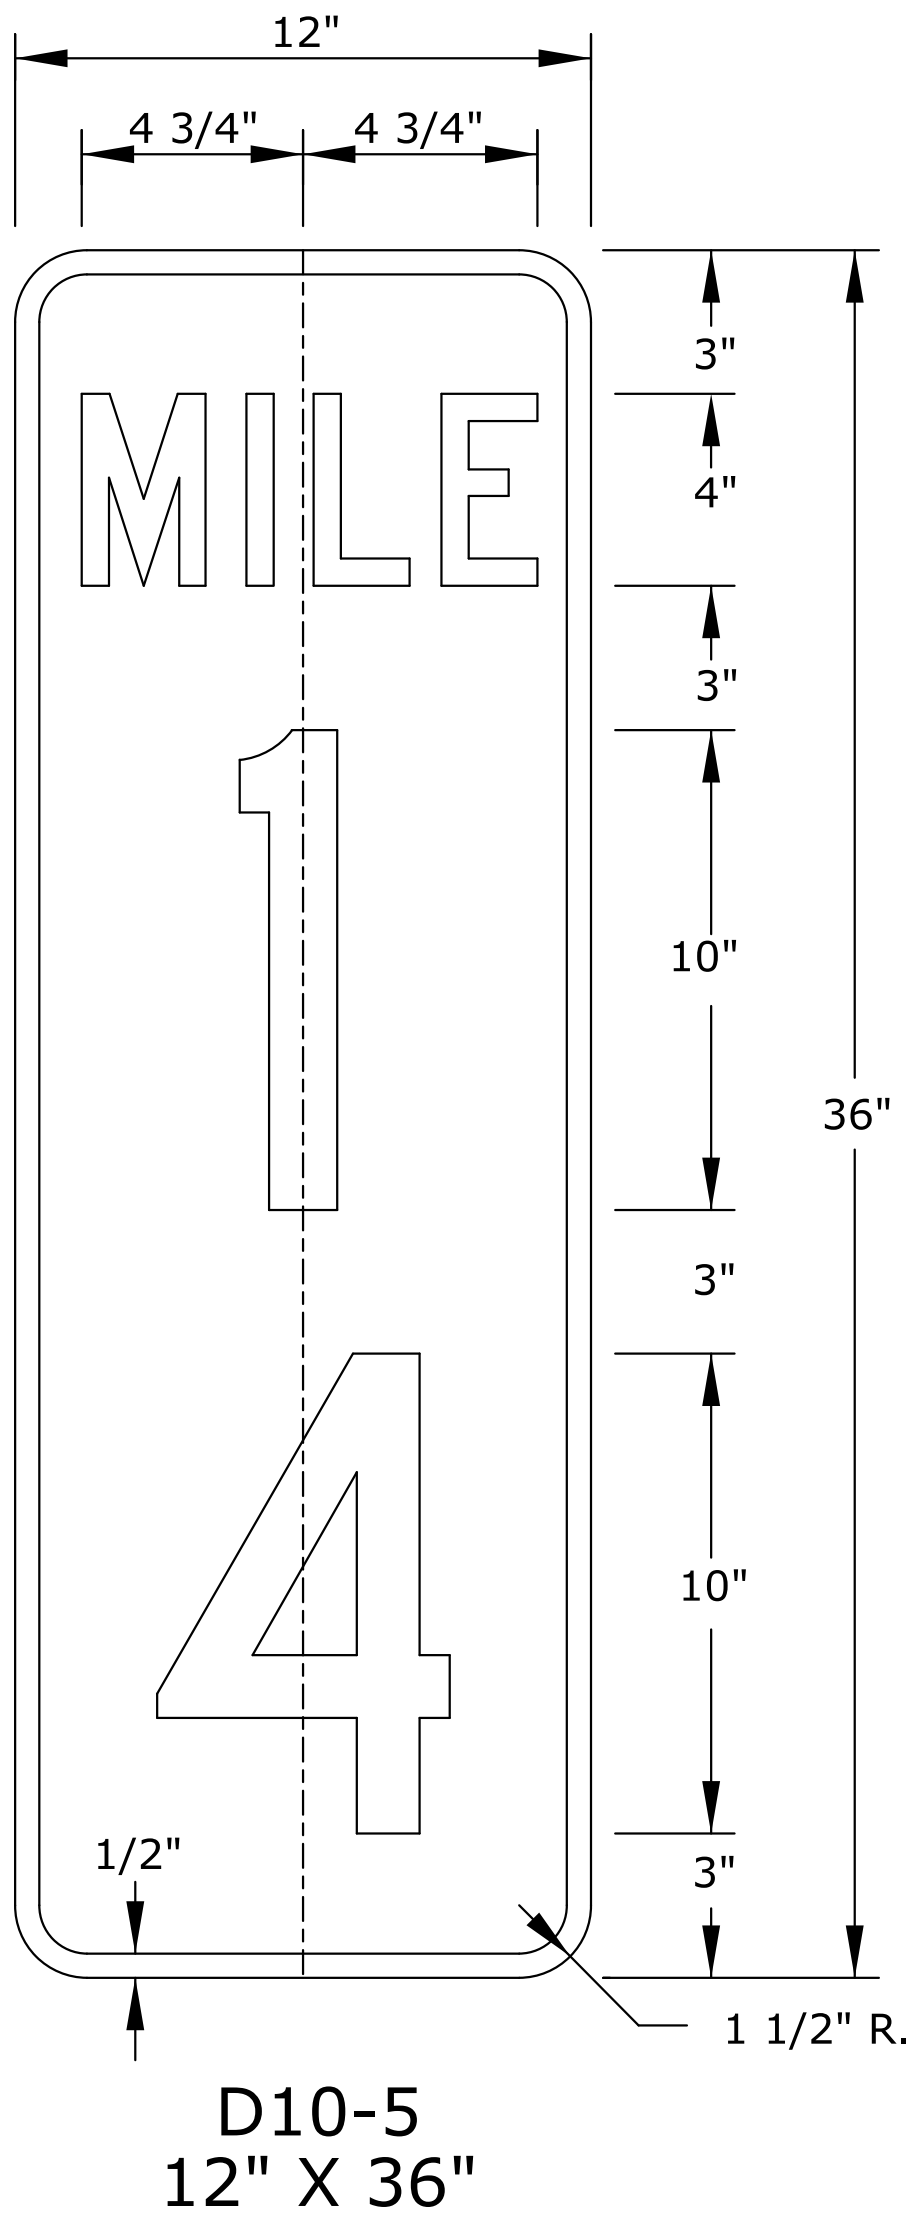


STATE	PROJECT NO.	YEAR	SHEET NO.	TOTAL SHEETS
KANSAS	XX-XX XX-XXXX-XX	XXXX	XXX	XXX

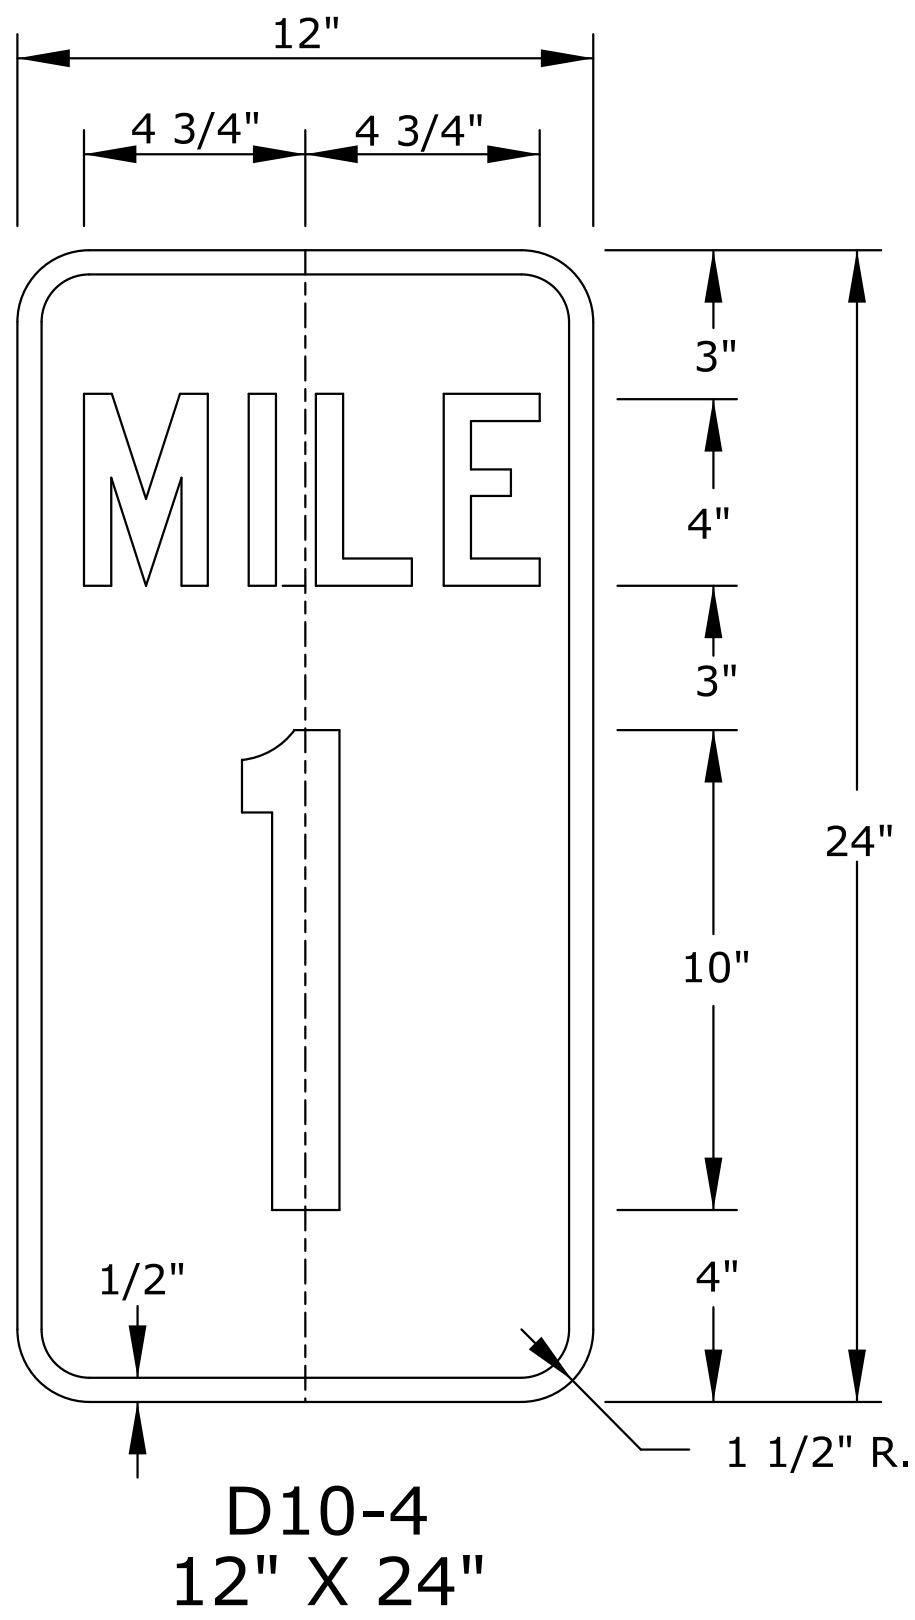

MOUNTING HEIGHT, OFFSET, & POST LENGTHS


GENERAL NOTES:
COLORS:
LEGEND AND BORDER - WHITE (REFLECTIVE)
BACKGROUND - GREEN (REFLECTIVE)

ALL LEGEND SHALL BE SERIES 'C'.
THE NUMERALS SHALL BE OPTICALLY CENTERED ABOUT THE VERTICAL CENTERLINE.
THE LONGITUDINAL ADJUSTMENT OF THE MILEPOST SIGN FROM THE PLAN STATION SHALL NOT EXCEED 50 FT.
MILEPOST SIGNS SHALL BE ELIMINATED IF THE SIGN CANNOT BE INSTALLED AT A PLAN STATION SHOWN AS ADJUSTED.
WHEN THE MILEPOST SIGN IS INSTALLED BEHIND GUARD FENCE, THE POST SHALL NOT BE LOCATED CLOSER THAN 5 FT FROM THE FACE OF THE GUARD FENCE.
MILEPOST SIGNS LOCATED BETWEEN 100 FT IN ADVANCE OF AND 50 FT BEYOND THE NOSE OF THE GUARD FENCE SHALL BE ELIMINATED.

MILEPOST NUMBER	STATION	LT.	RT.

SEE STANDARD PLAN SHEET TE590 FOR DETAILED SPECIFICATIONS


* STATION ADJUSTED.

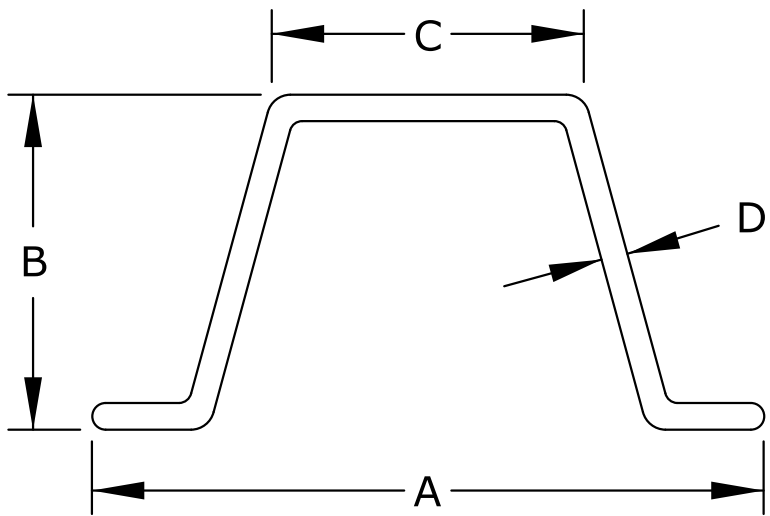


DIM.	2 LB/FT	3 LB/FT
A	3 1/8	3 1/2
B	1 17/32	1 3/4
C	1 1/4	1 5/8
D	1/8	9/64

(DIMENSIONS ARE NOMINAL)
(IN)

'U' POST DIMENSION DETAILS

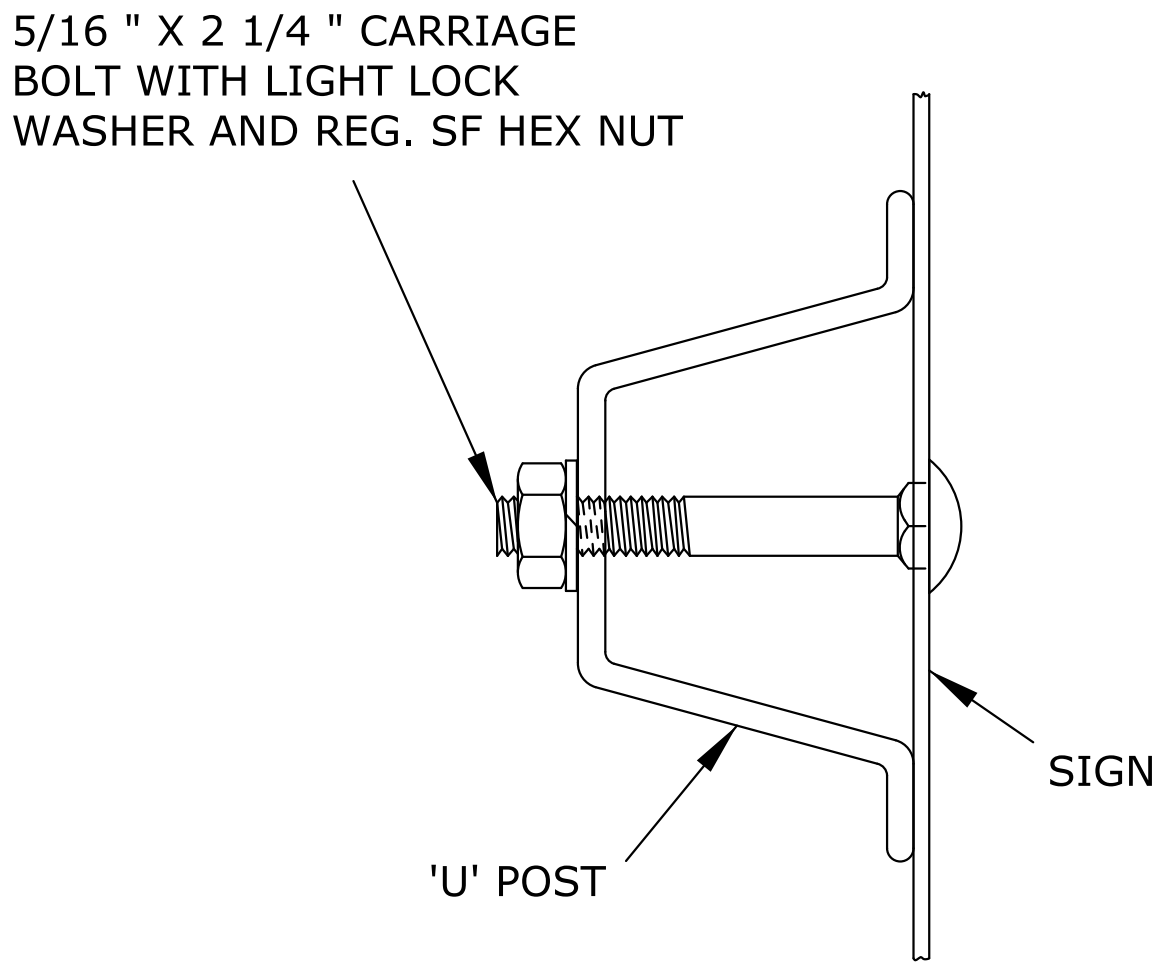

'U' POST MOUNTING DETAILS

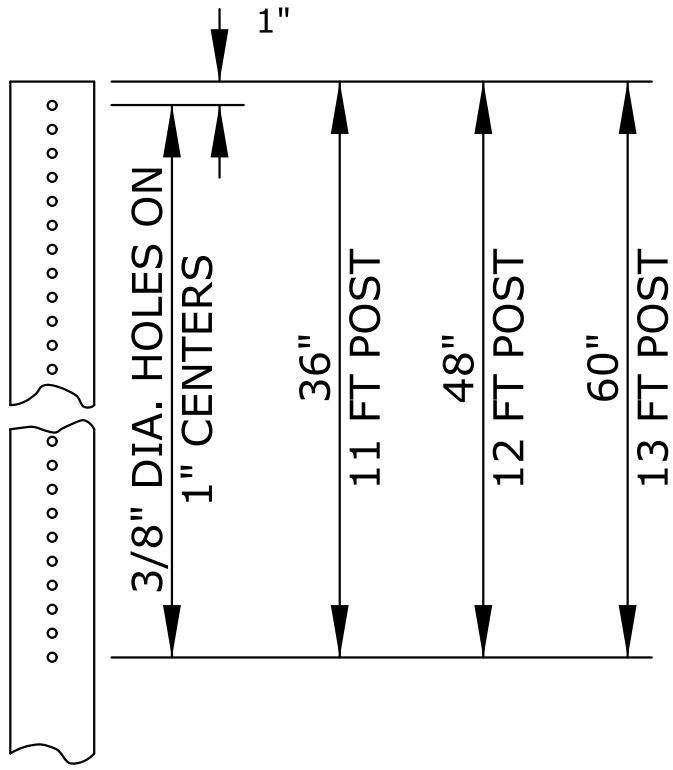

'U' POST PUNCHING DETAILS

ALL DIMENSIONS ARE IN INCHES.

NO.	DATE	REVISIONS		BY	APP'D
KANSAS DEPARTMENT OF TRANSPORTATION PROCESSED SIGN DETAILS DESIGN, MOUNTING, & POSITIONING OF MILEPOST (D10-4, 5 & 6) SIGN					
TE521				7/1/03	
FHWA APPROVAL		7/22/2003	APP'D	Steven A. Buckley	
DESIGNED	D.D.G.	DETAILED	B.A.H.	QUANTITIES	TRACED
DESIGN CK.	D.D.G.	DETAIL CK	D.D.G.	QUAN. CK	TRACE CK.