
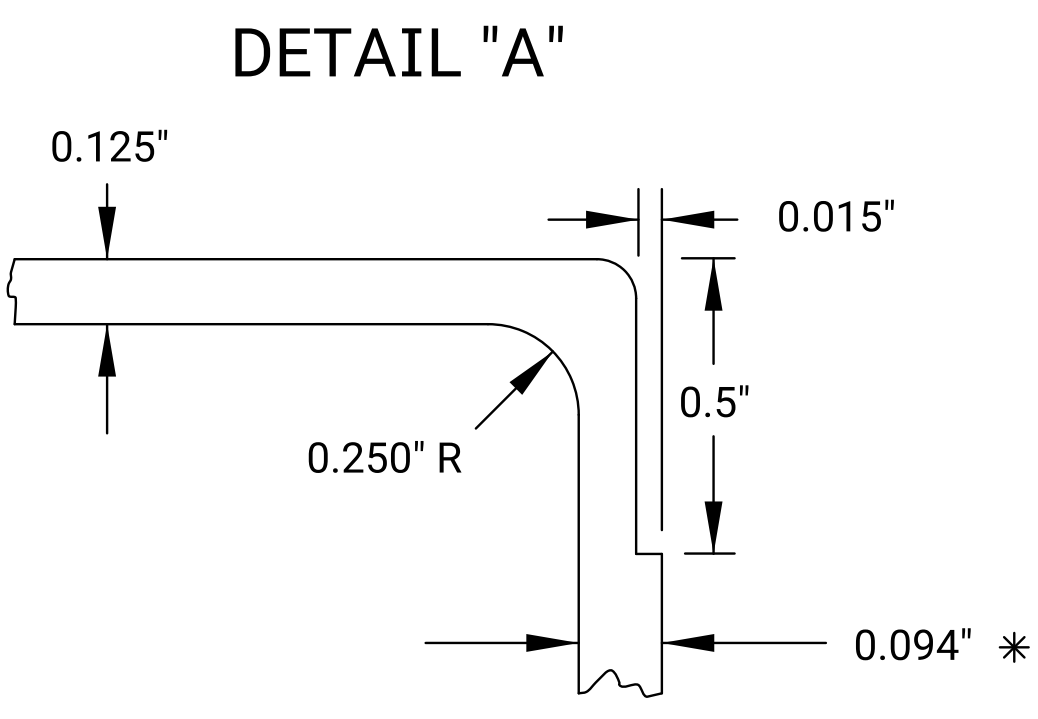
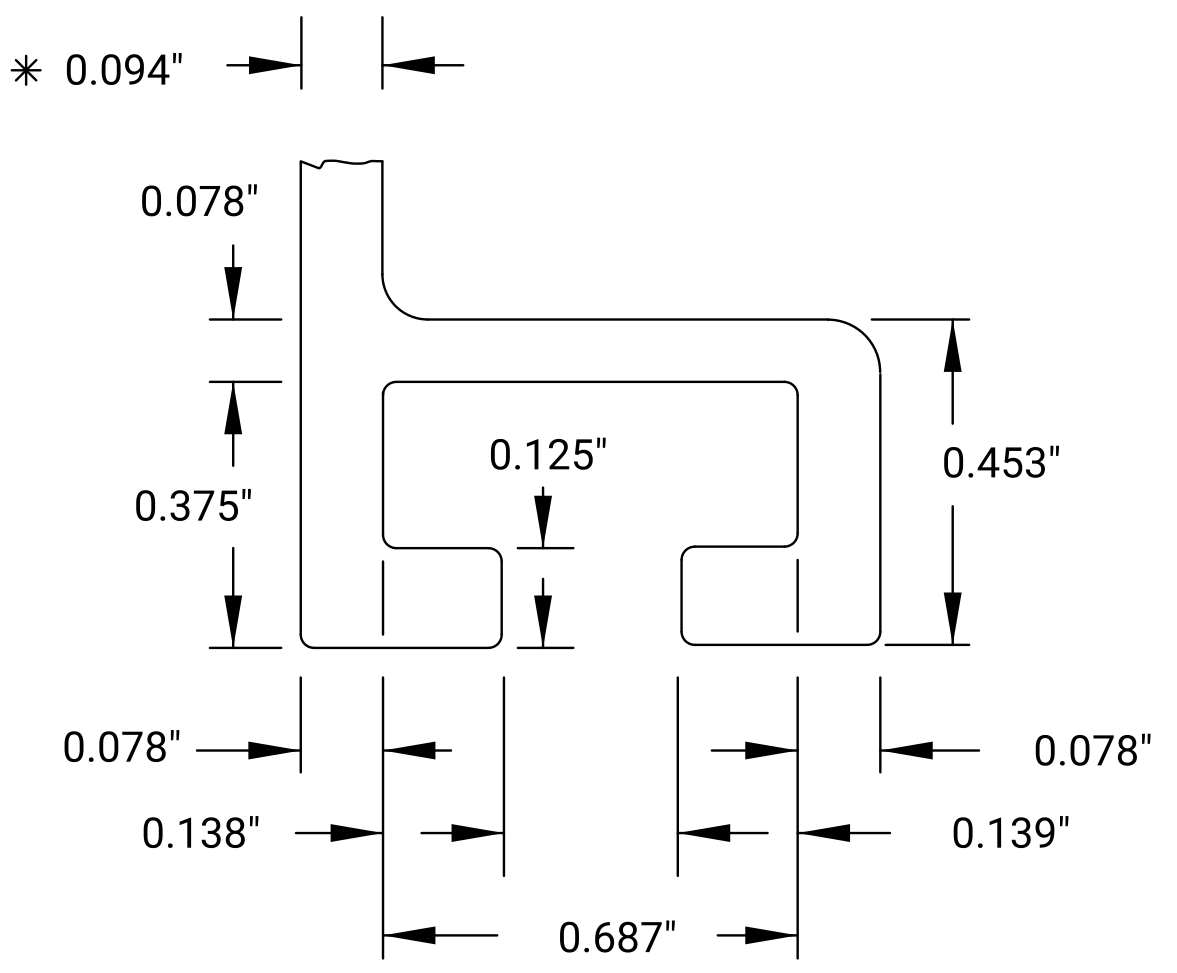
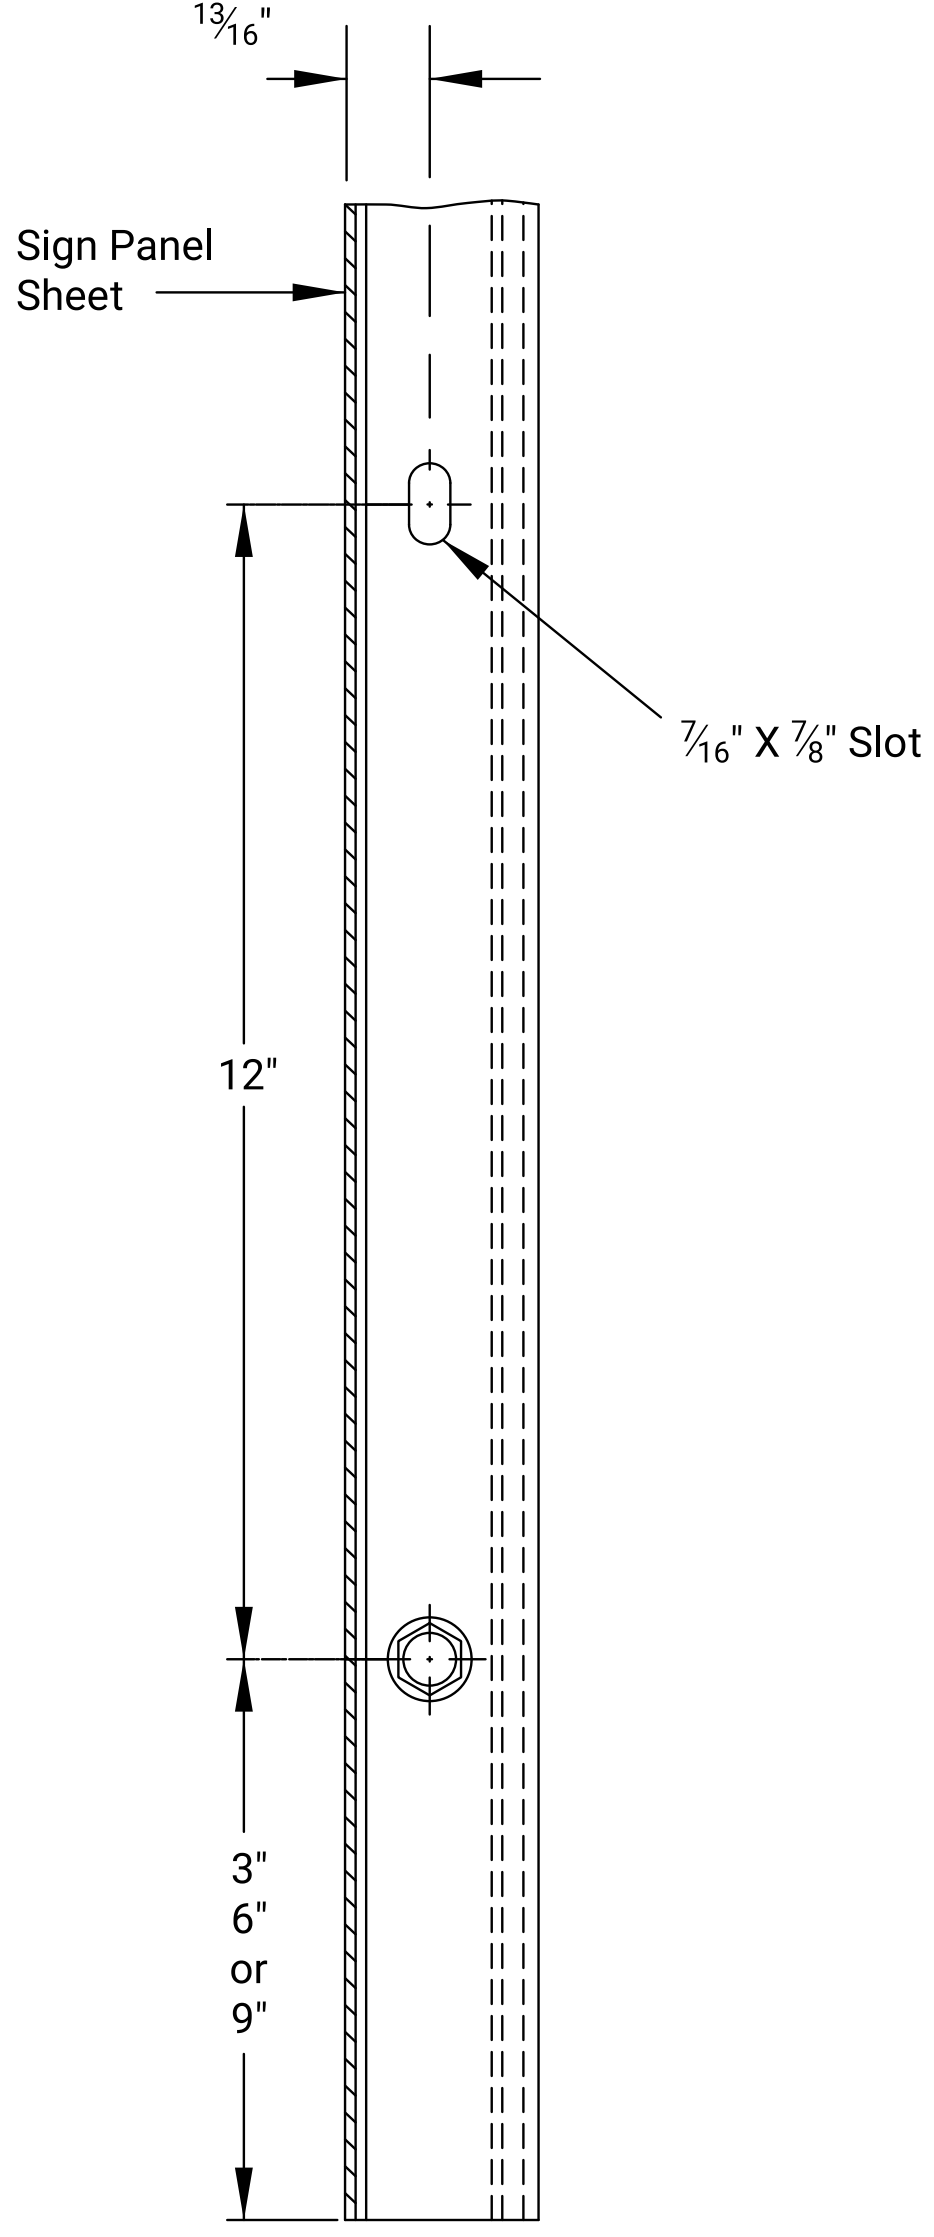
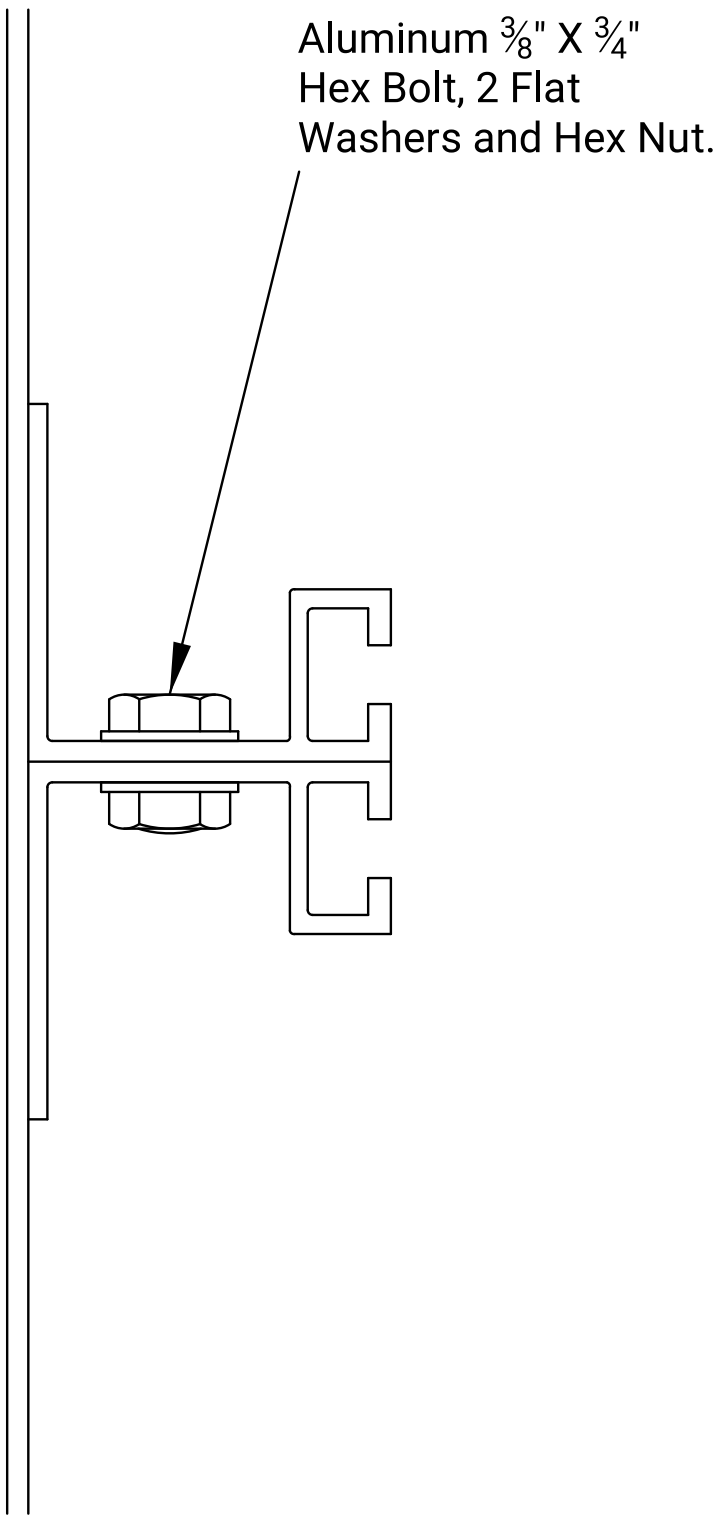
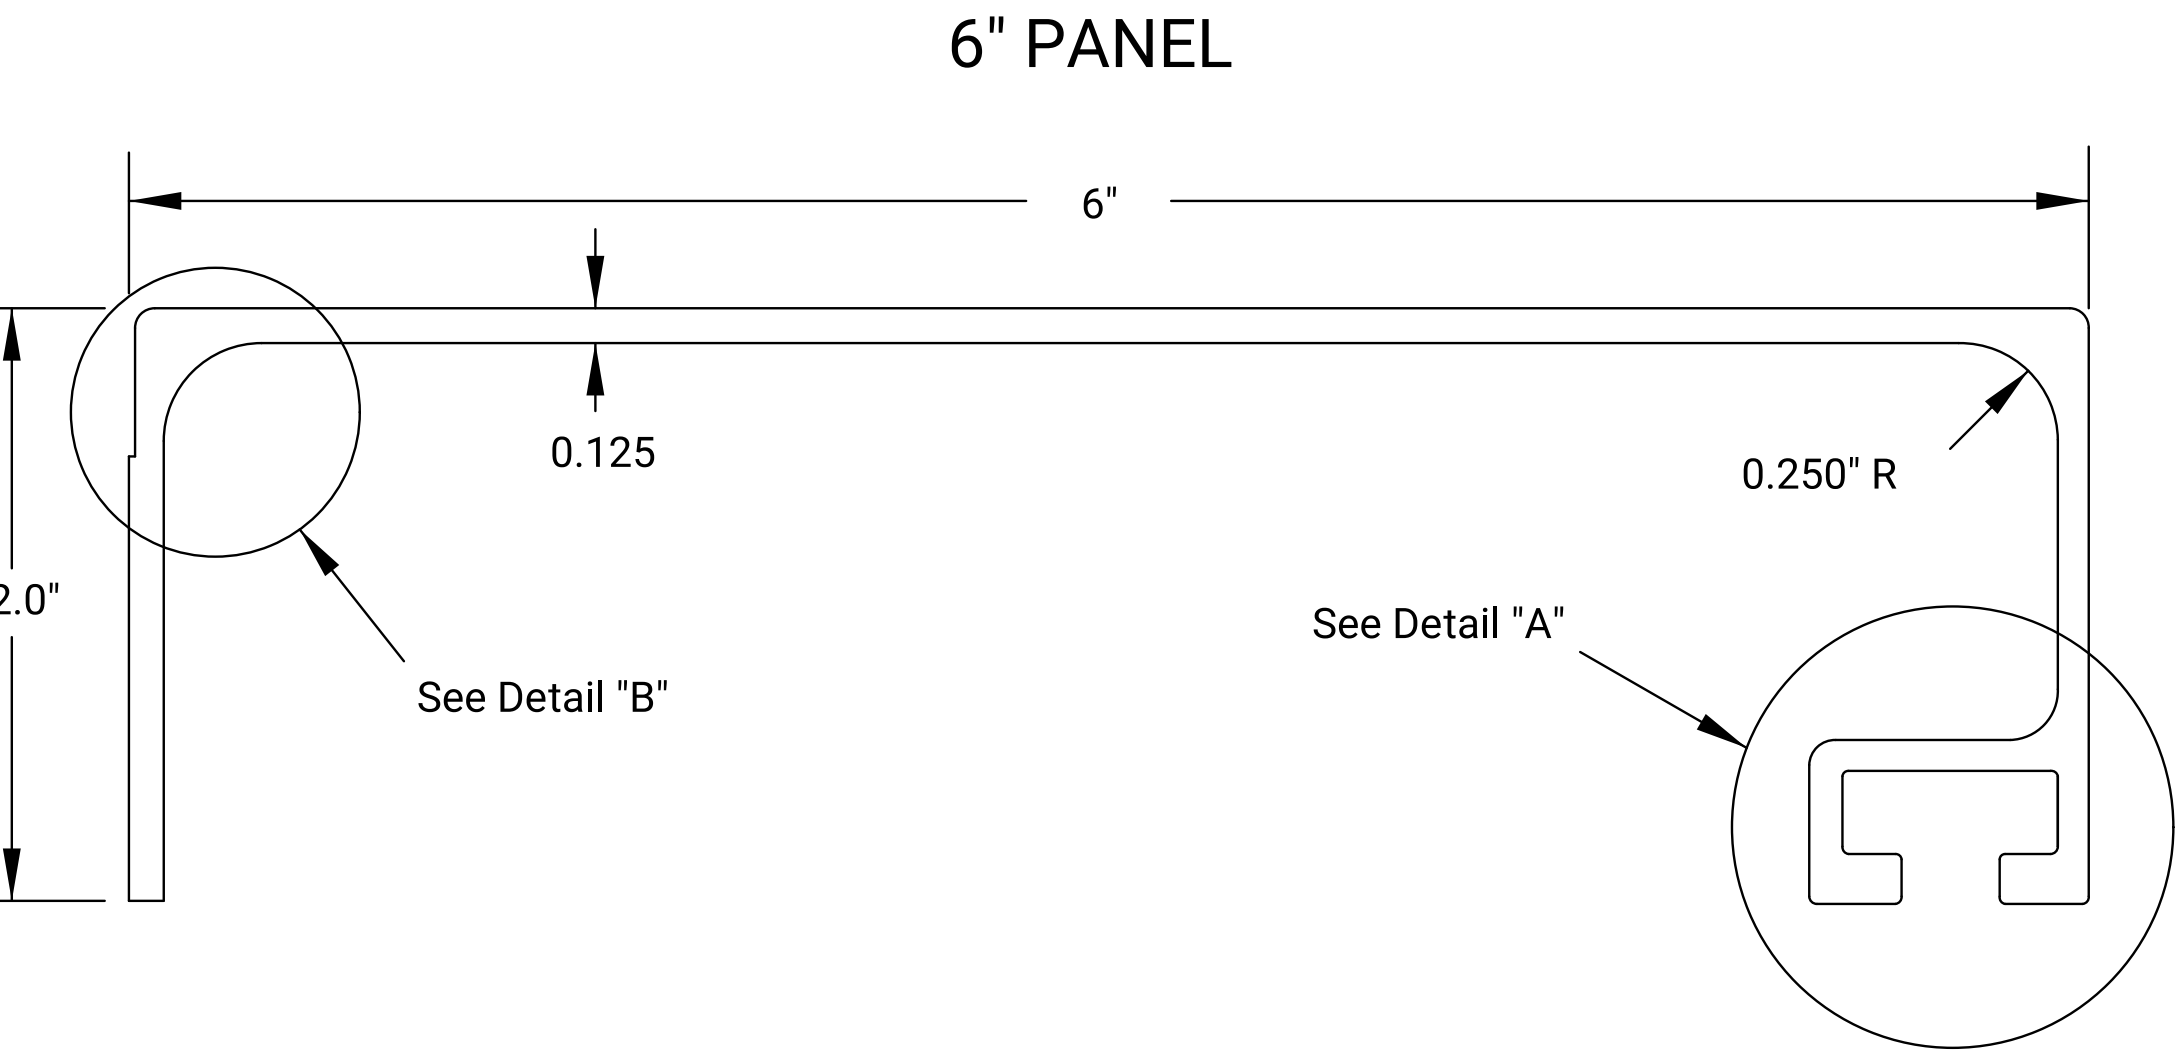


STATE	PROJECT NO.	YEAR	SHEET NO.	TOTAL SHEETS
KANSAS	0	0	0	0

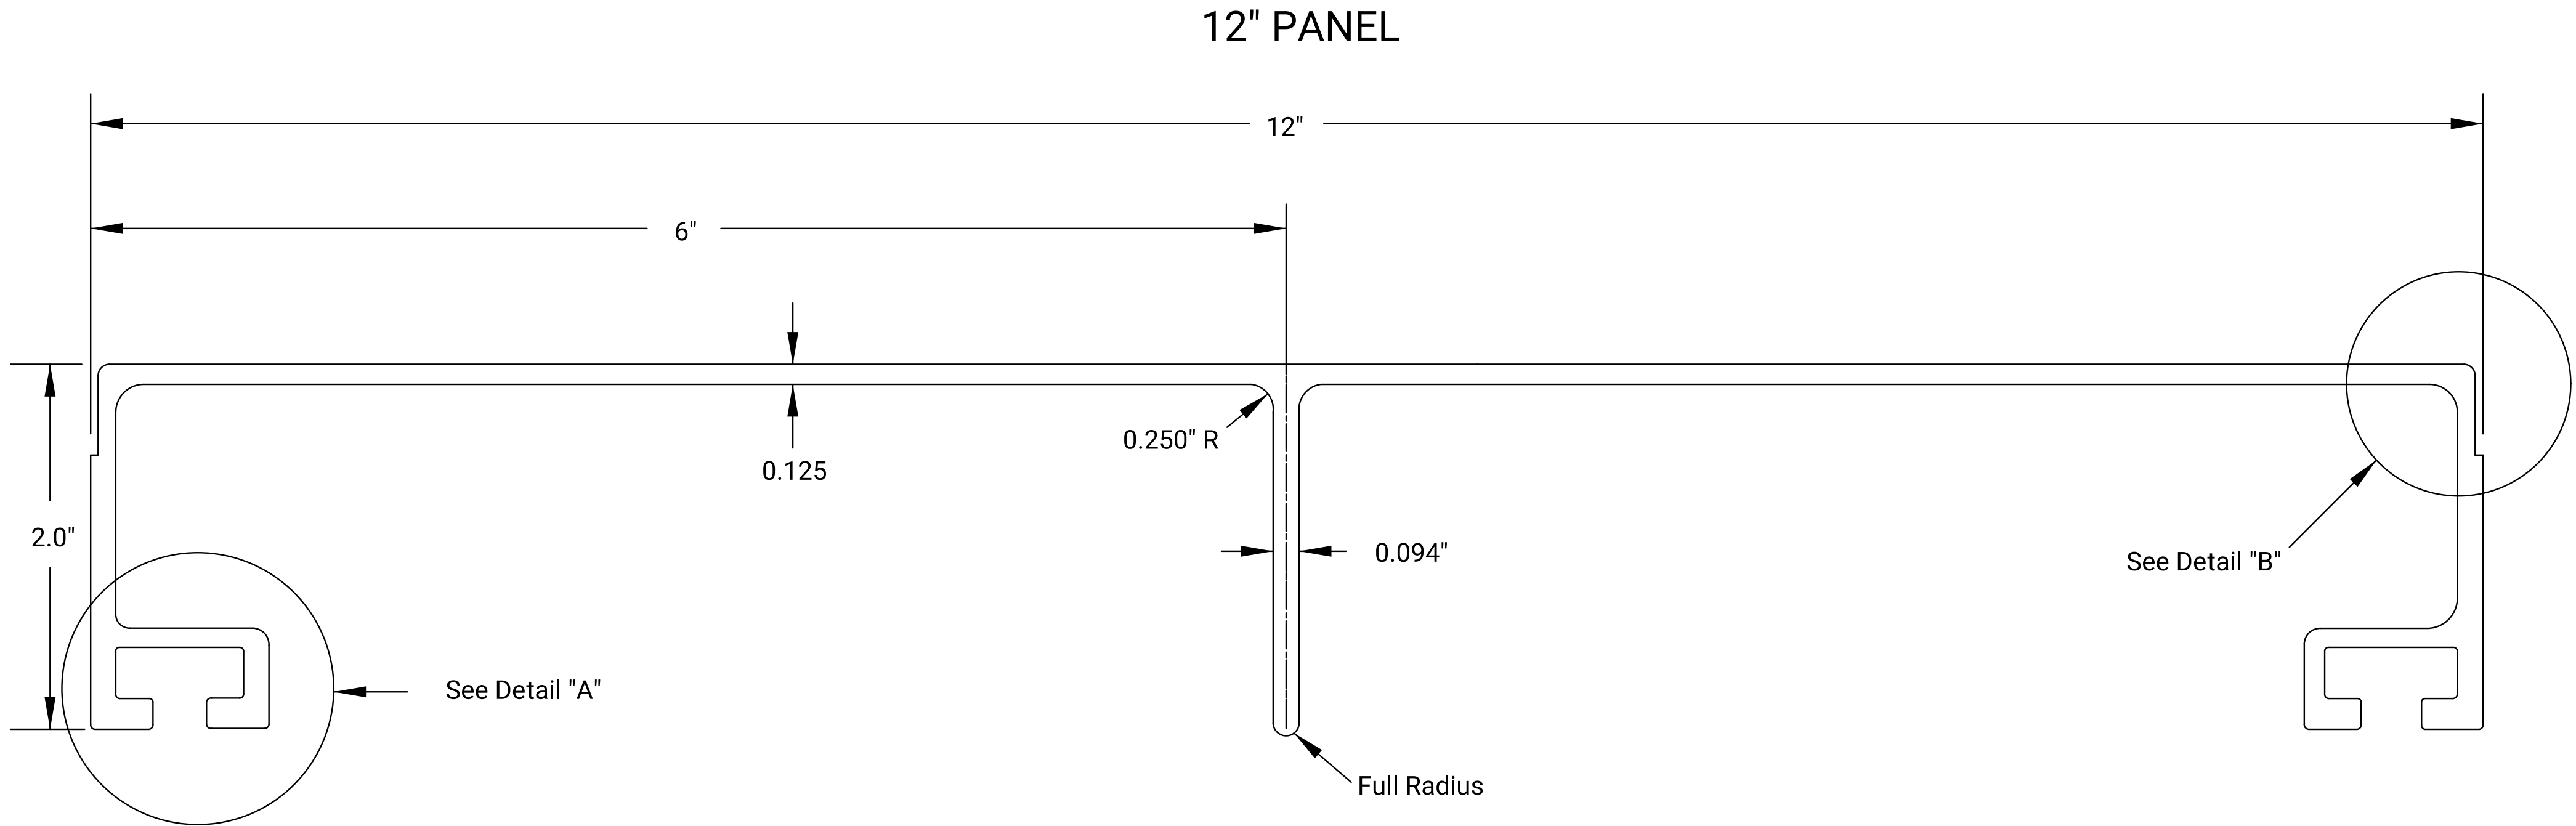

NOTE:
For extruded panel signs with an overall height in intervals of 6", use the 6" panel at the top or bottom of the sign.
All other panels are to be the 12" panel.

All dimensions are in inches.									
NO.	DATE	REVISIONS					BY	APP'D	
KANSAS DEPARTMENT OF TRANSPORTATION									
REINFORCED PANEL DETAILS									
EXTRUDED FABRICATION 0.125"									
1 OF 2									
TE554							07-01-03		
FHWA APPROVAL			07-22-03		APP'D.				
DESIGNED	D.D.G.	DETAILED	B.A.H.	QUANTITIES	TRACED				
DESIGN CK.	S.A.B.	DETAIL CK.	D.D.G.	QUAN CK.	TRACE CK.				
KDOT Graphics Certified			06-21-2022			Sh. No. 0			