

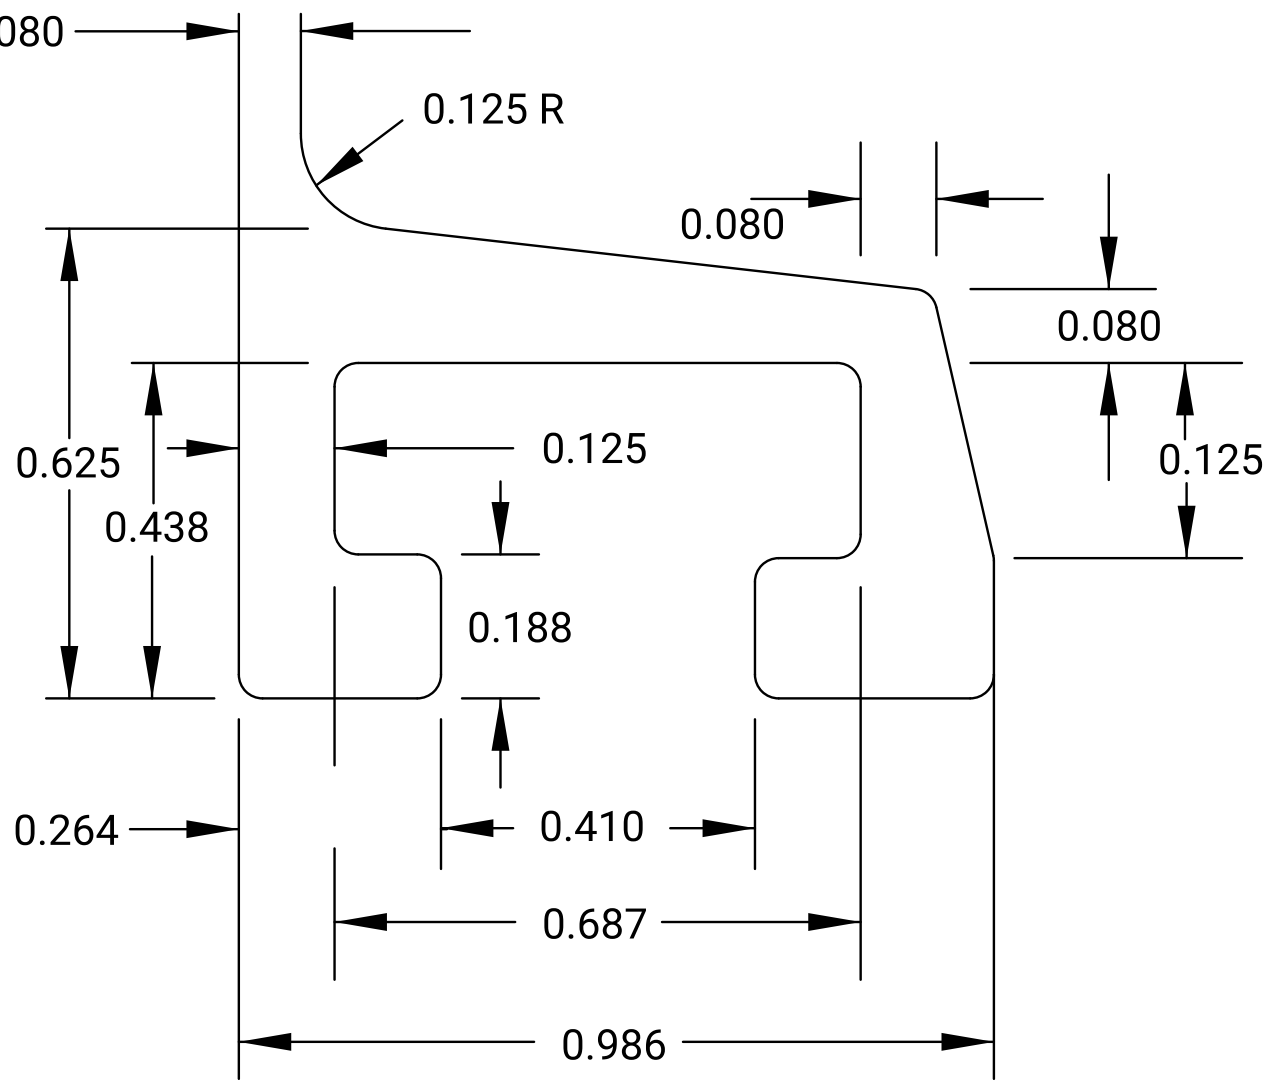


STATE	PROJECT NO.	YEAR	SHEET NO.	TOTAL SHEETS
KANSAS	0	0	0	0

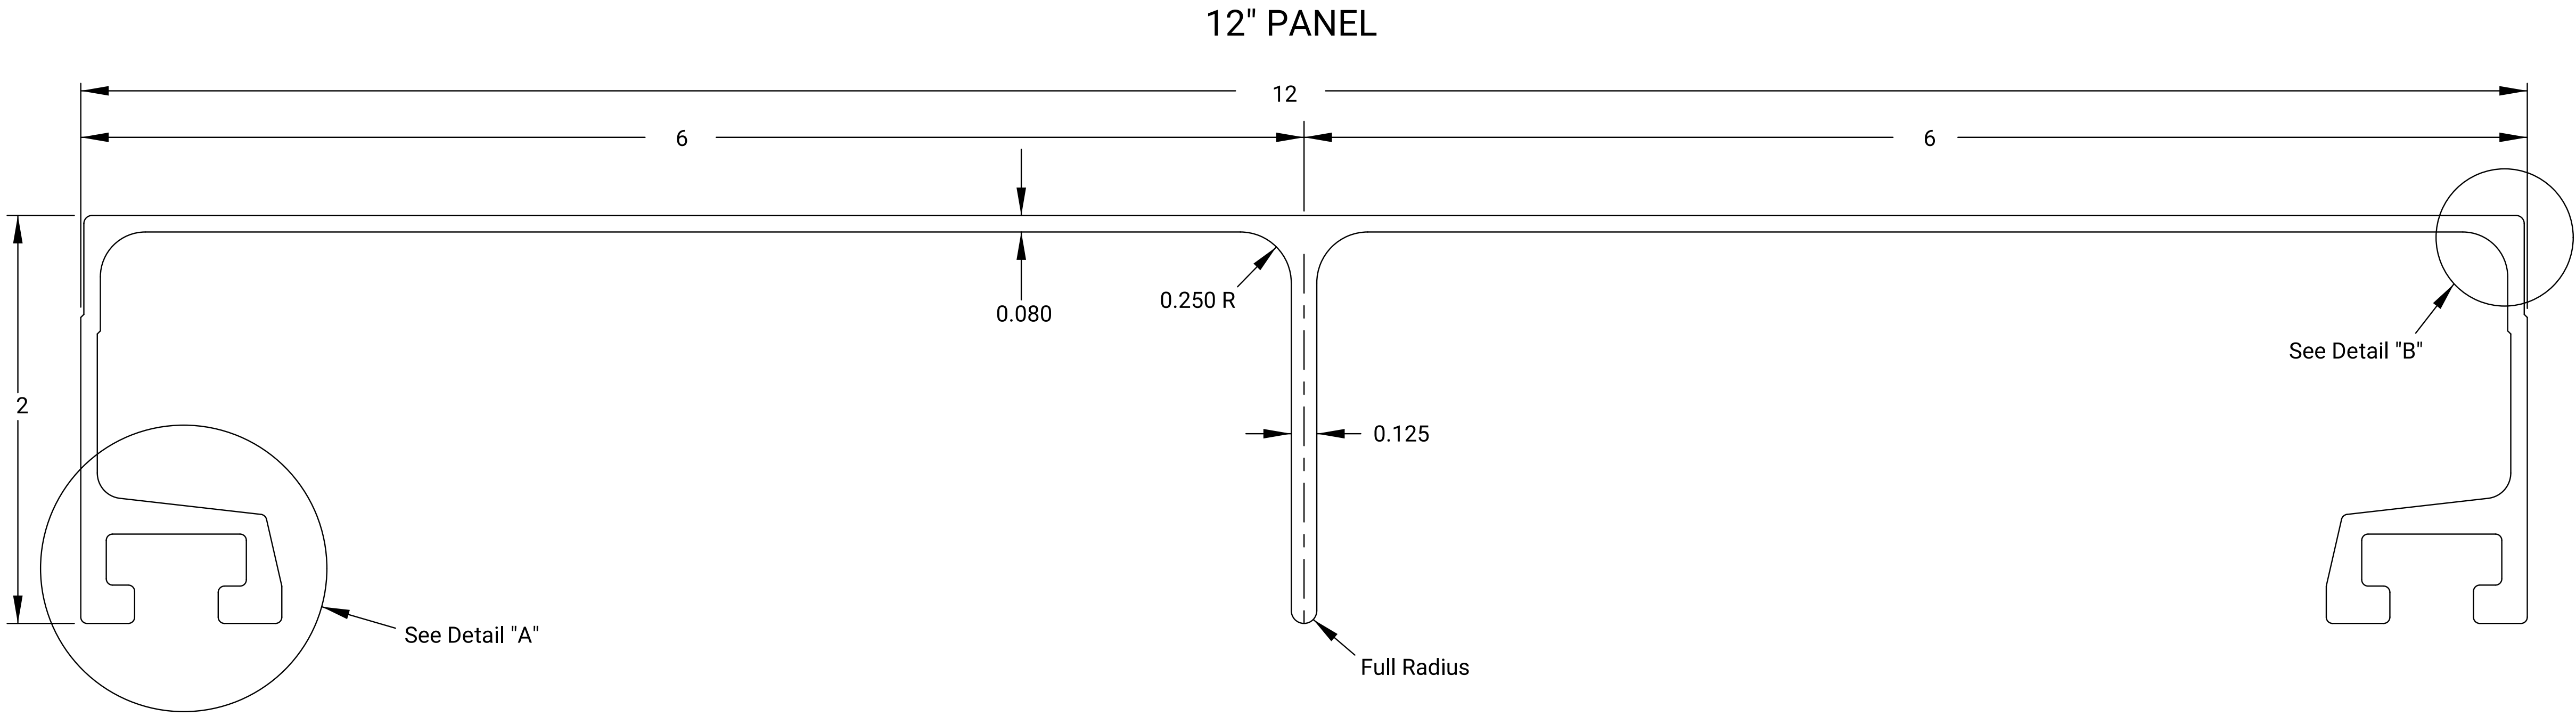


NOTE:
.016" radius on all unspecified
rounds and fillets.


DETAIL "A"

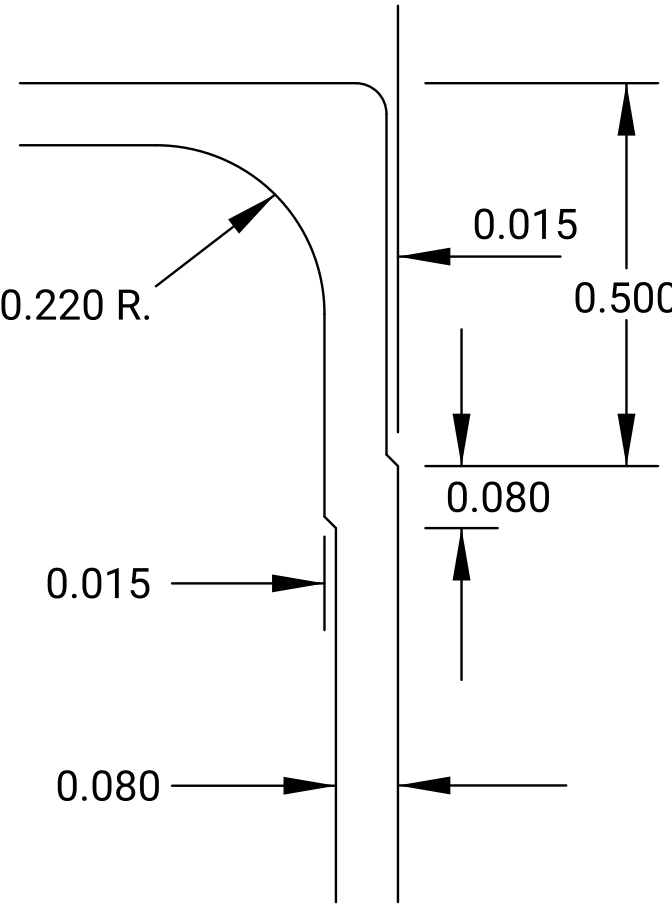


DETAIL "B"

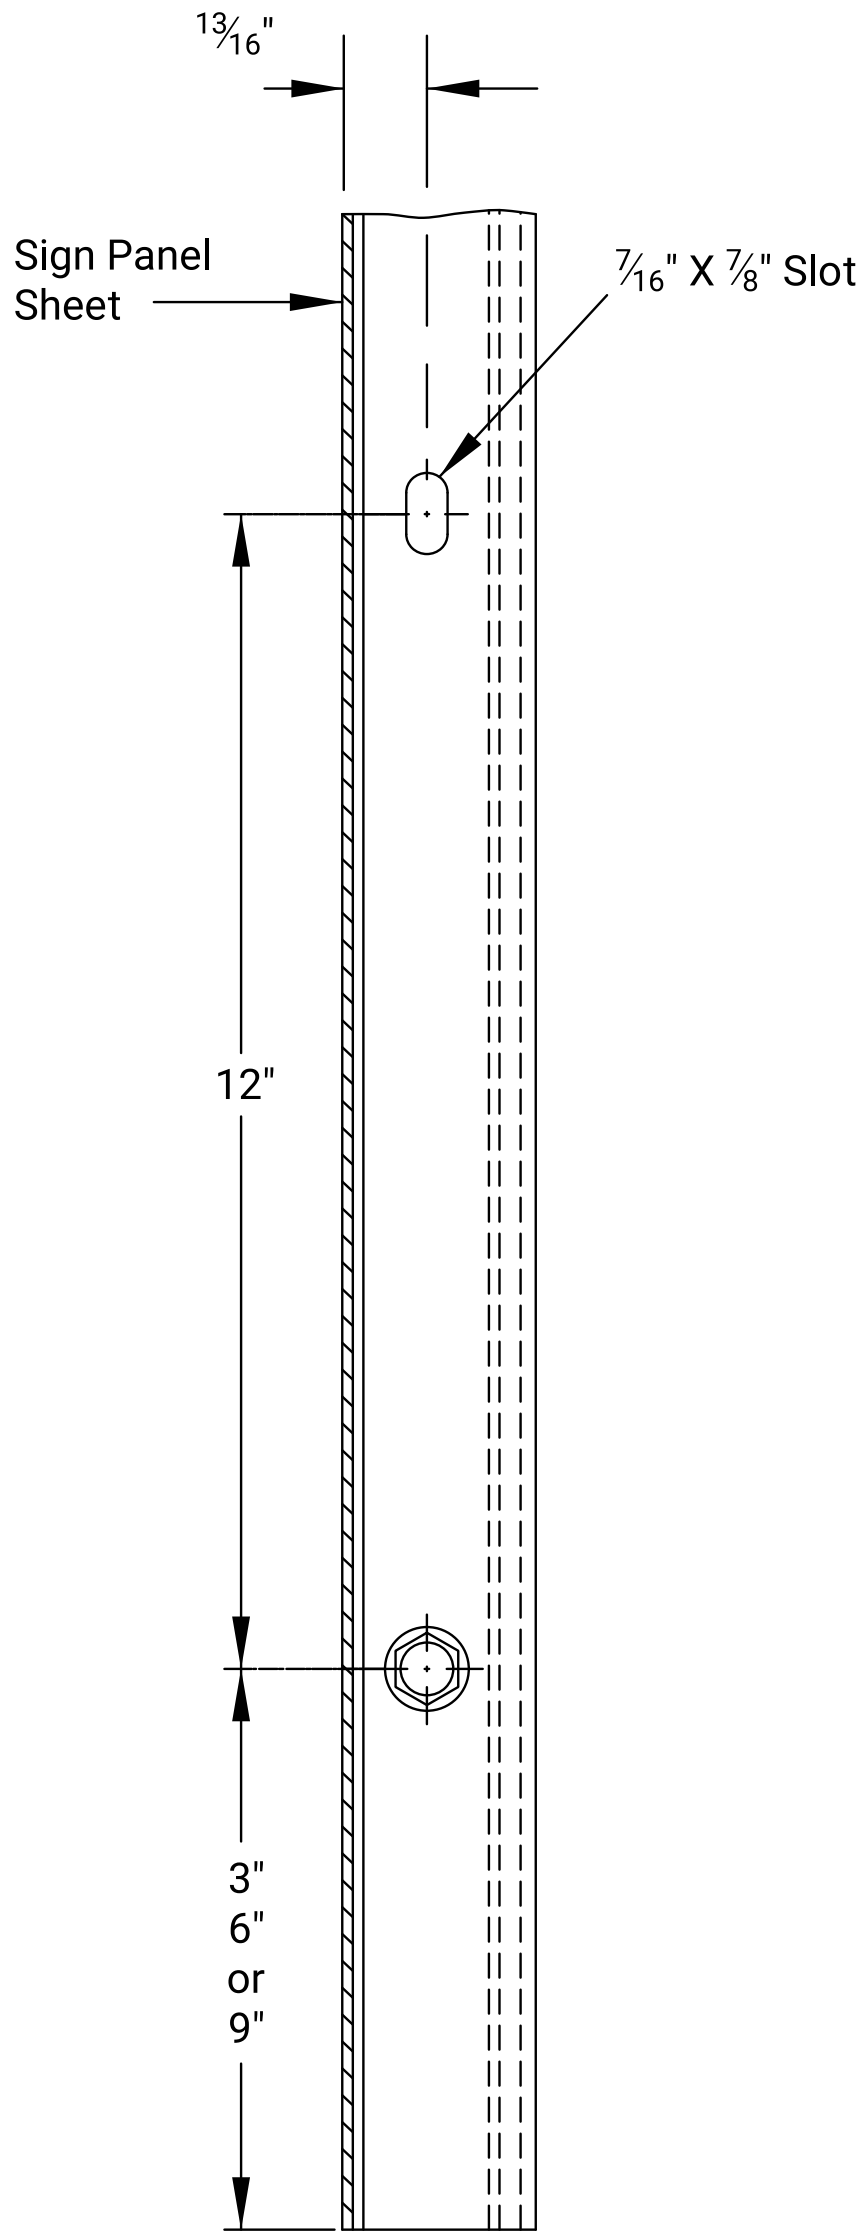

PANEL CONNECTOR
SLOTS

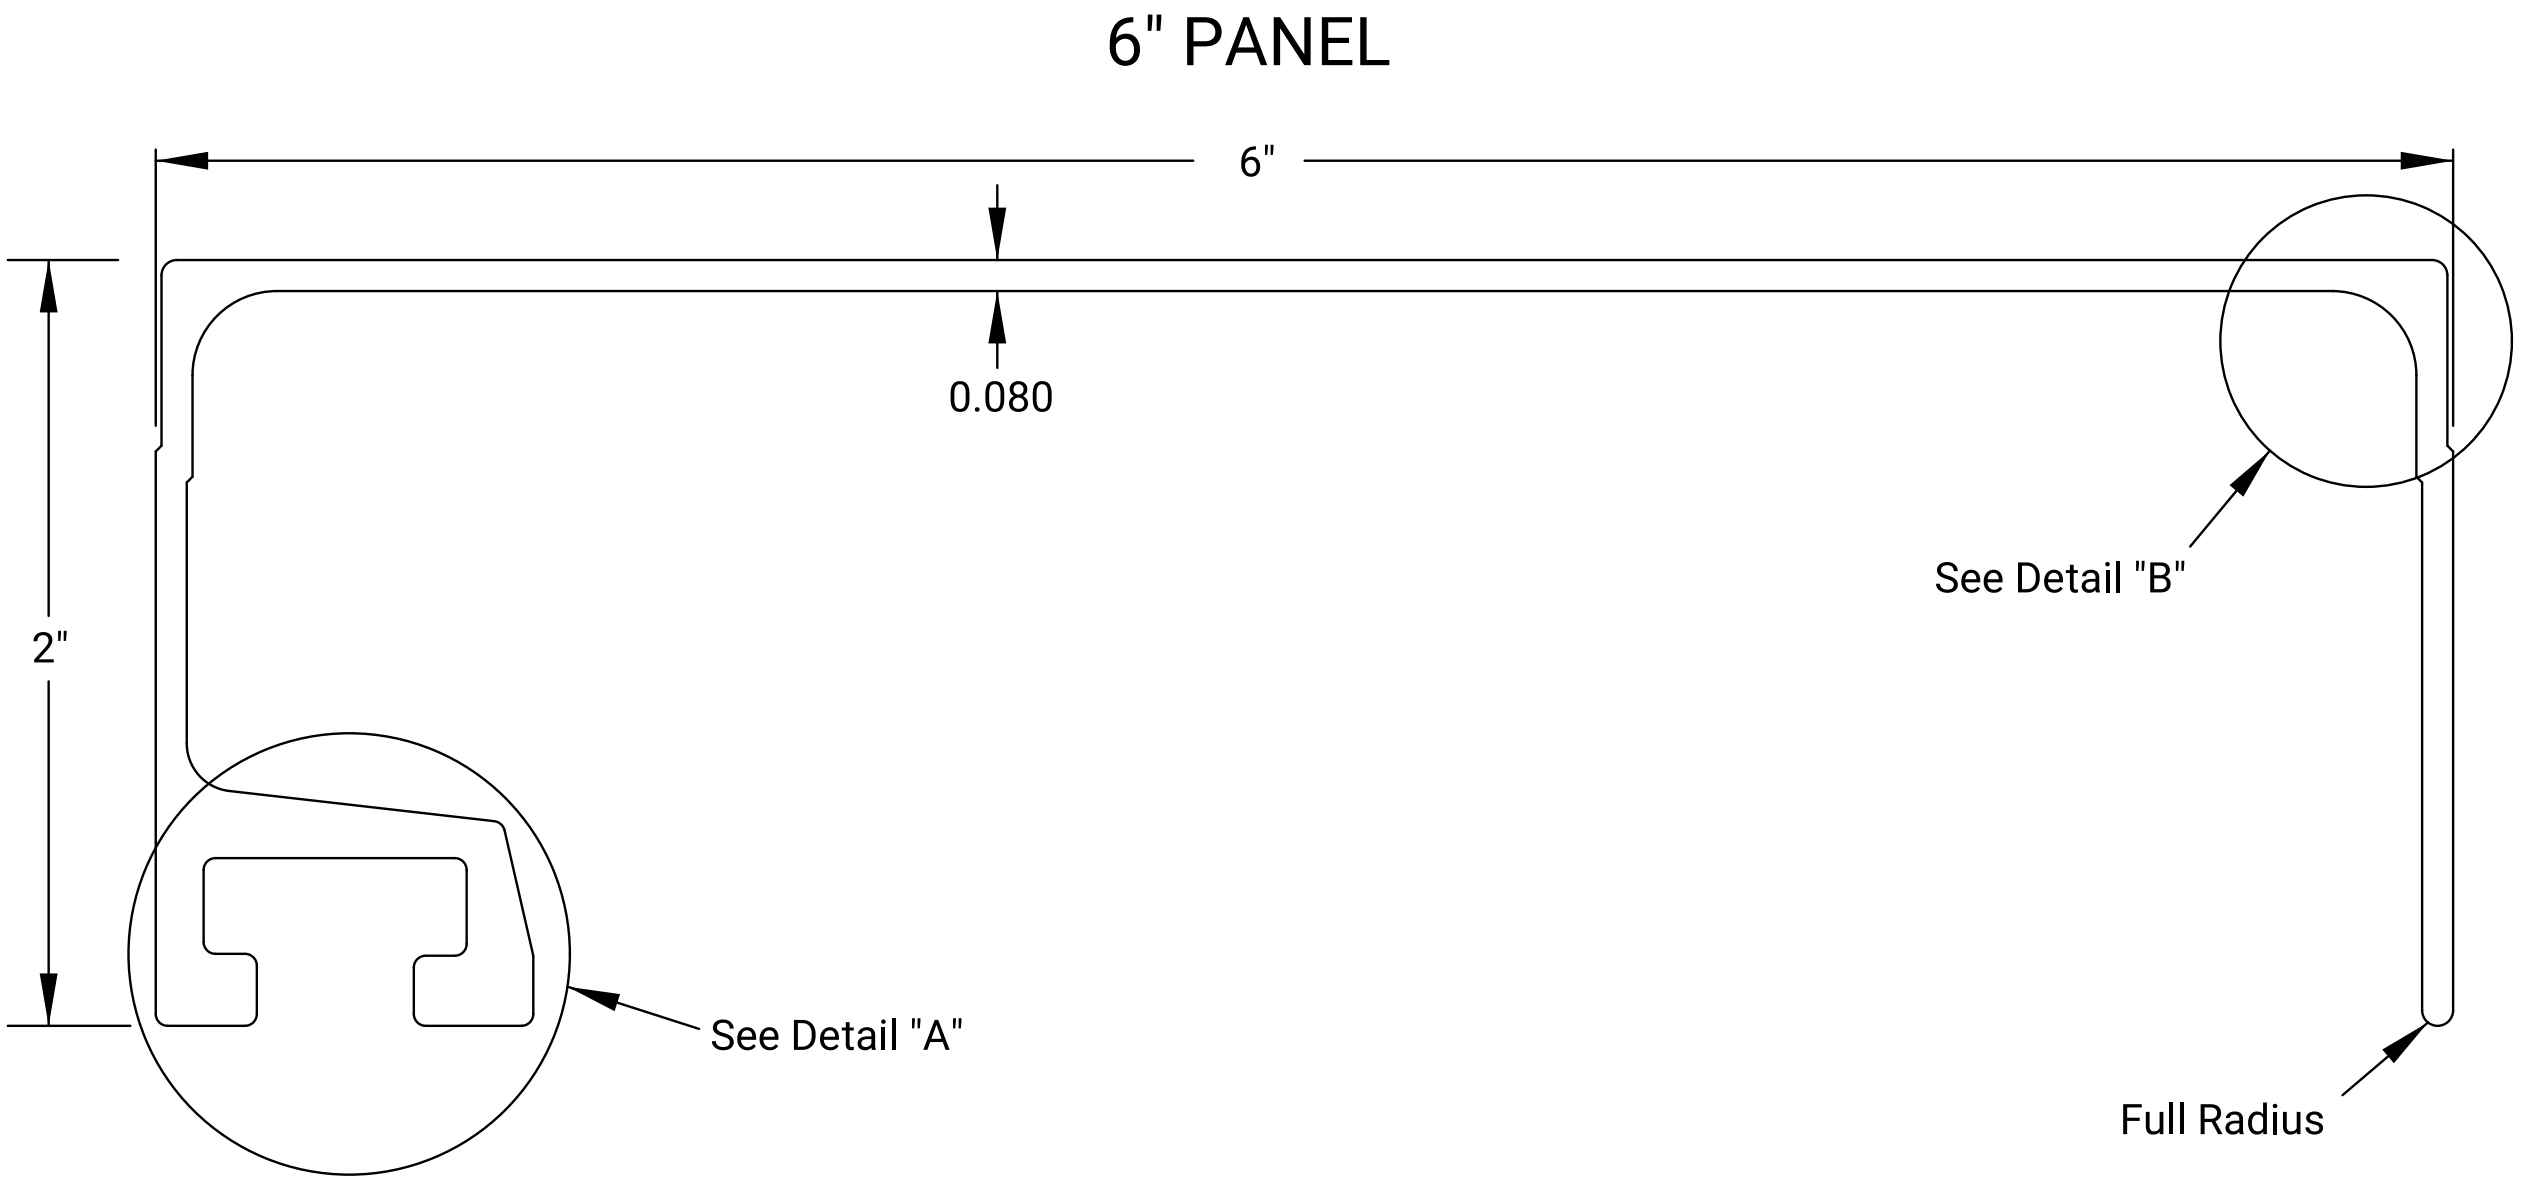

For extruded panel signs with an overall height in intervals
of 6", use the 6" panel at the top or bottom of the
sign. All other panels are to be the 12" panel.

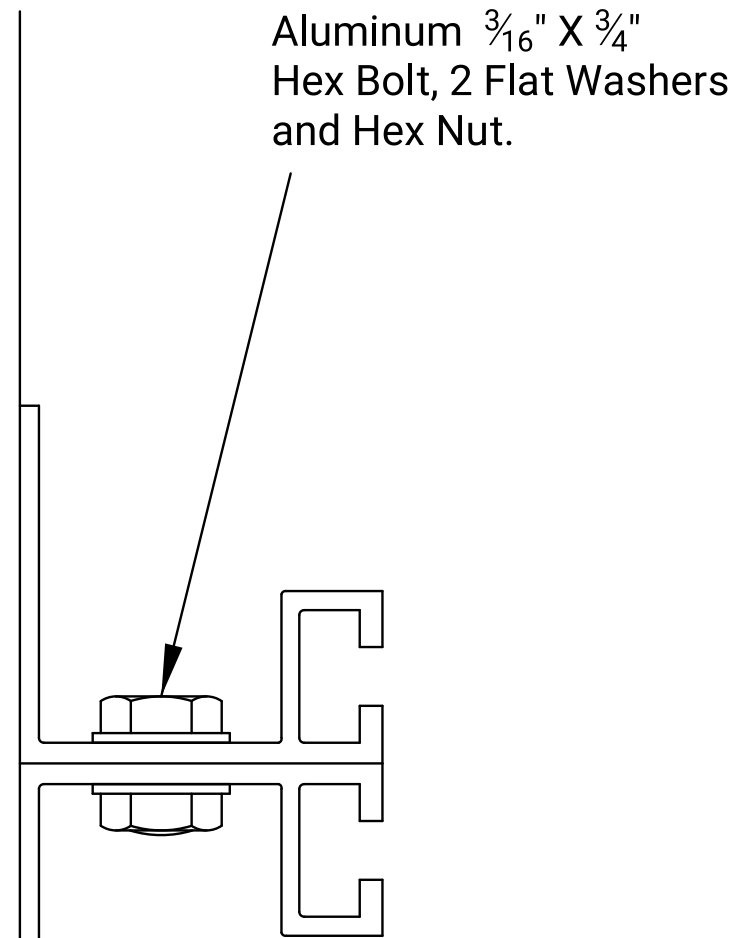

PANEL CONNECTIONS

All dimensions in inches

NO.	DATE	REVISIONS			BY APP'D
KANSAS DEPARTMENT OF TRANSPORTATION					
REINFORCED PANEL DETAILS					
EXTRUDED FABRICATION .080"					
2 OF 2					
TE555				07-01-03	
FHWA APPROVAL		07-22-03	APP'D.	Steven A. Buckley	
DESIGNED	D.D.G.	DETAILED	B.A.H.	QUANTITIES	TRACED
DESIGN CK.	S.A.B.	DETAIL CK.	D.D.G.	QUAN.CK.	TRACE CK.