



Plotted by : KDOT#CADD.Support_ks.gov 20-SEP-2023 00:11
File : te557.dgn


STATE	PROJECT NO.	YEAR	SHEET NO.	TOTAL SHEETS
KANSAS	0	0	0	0

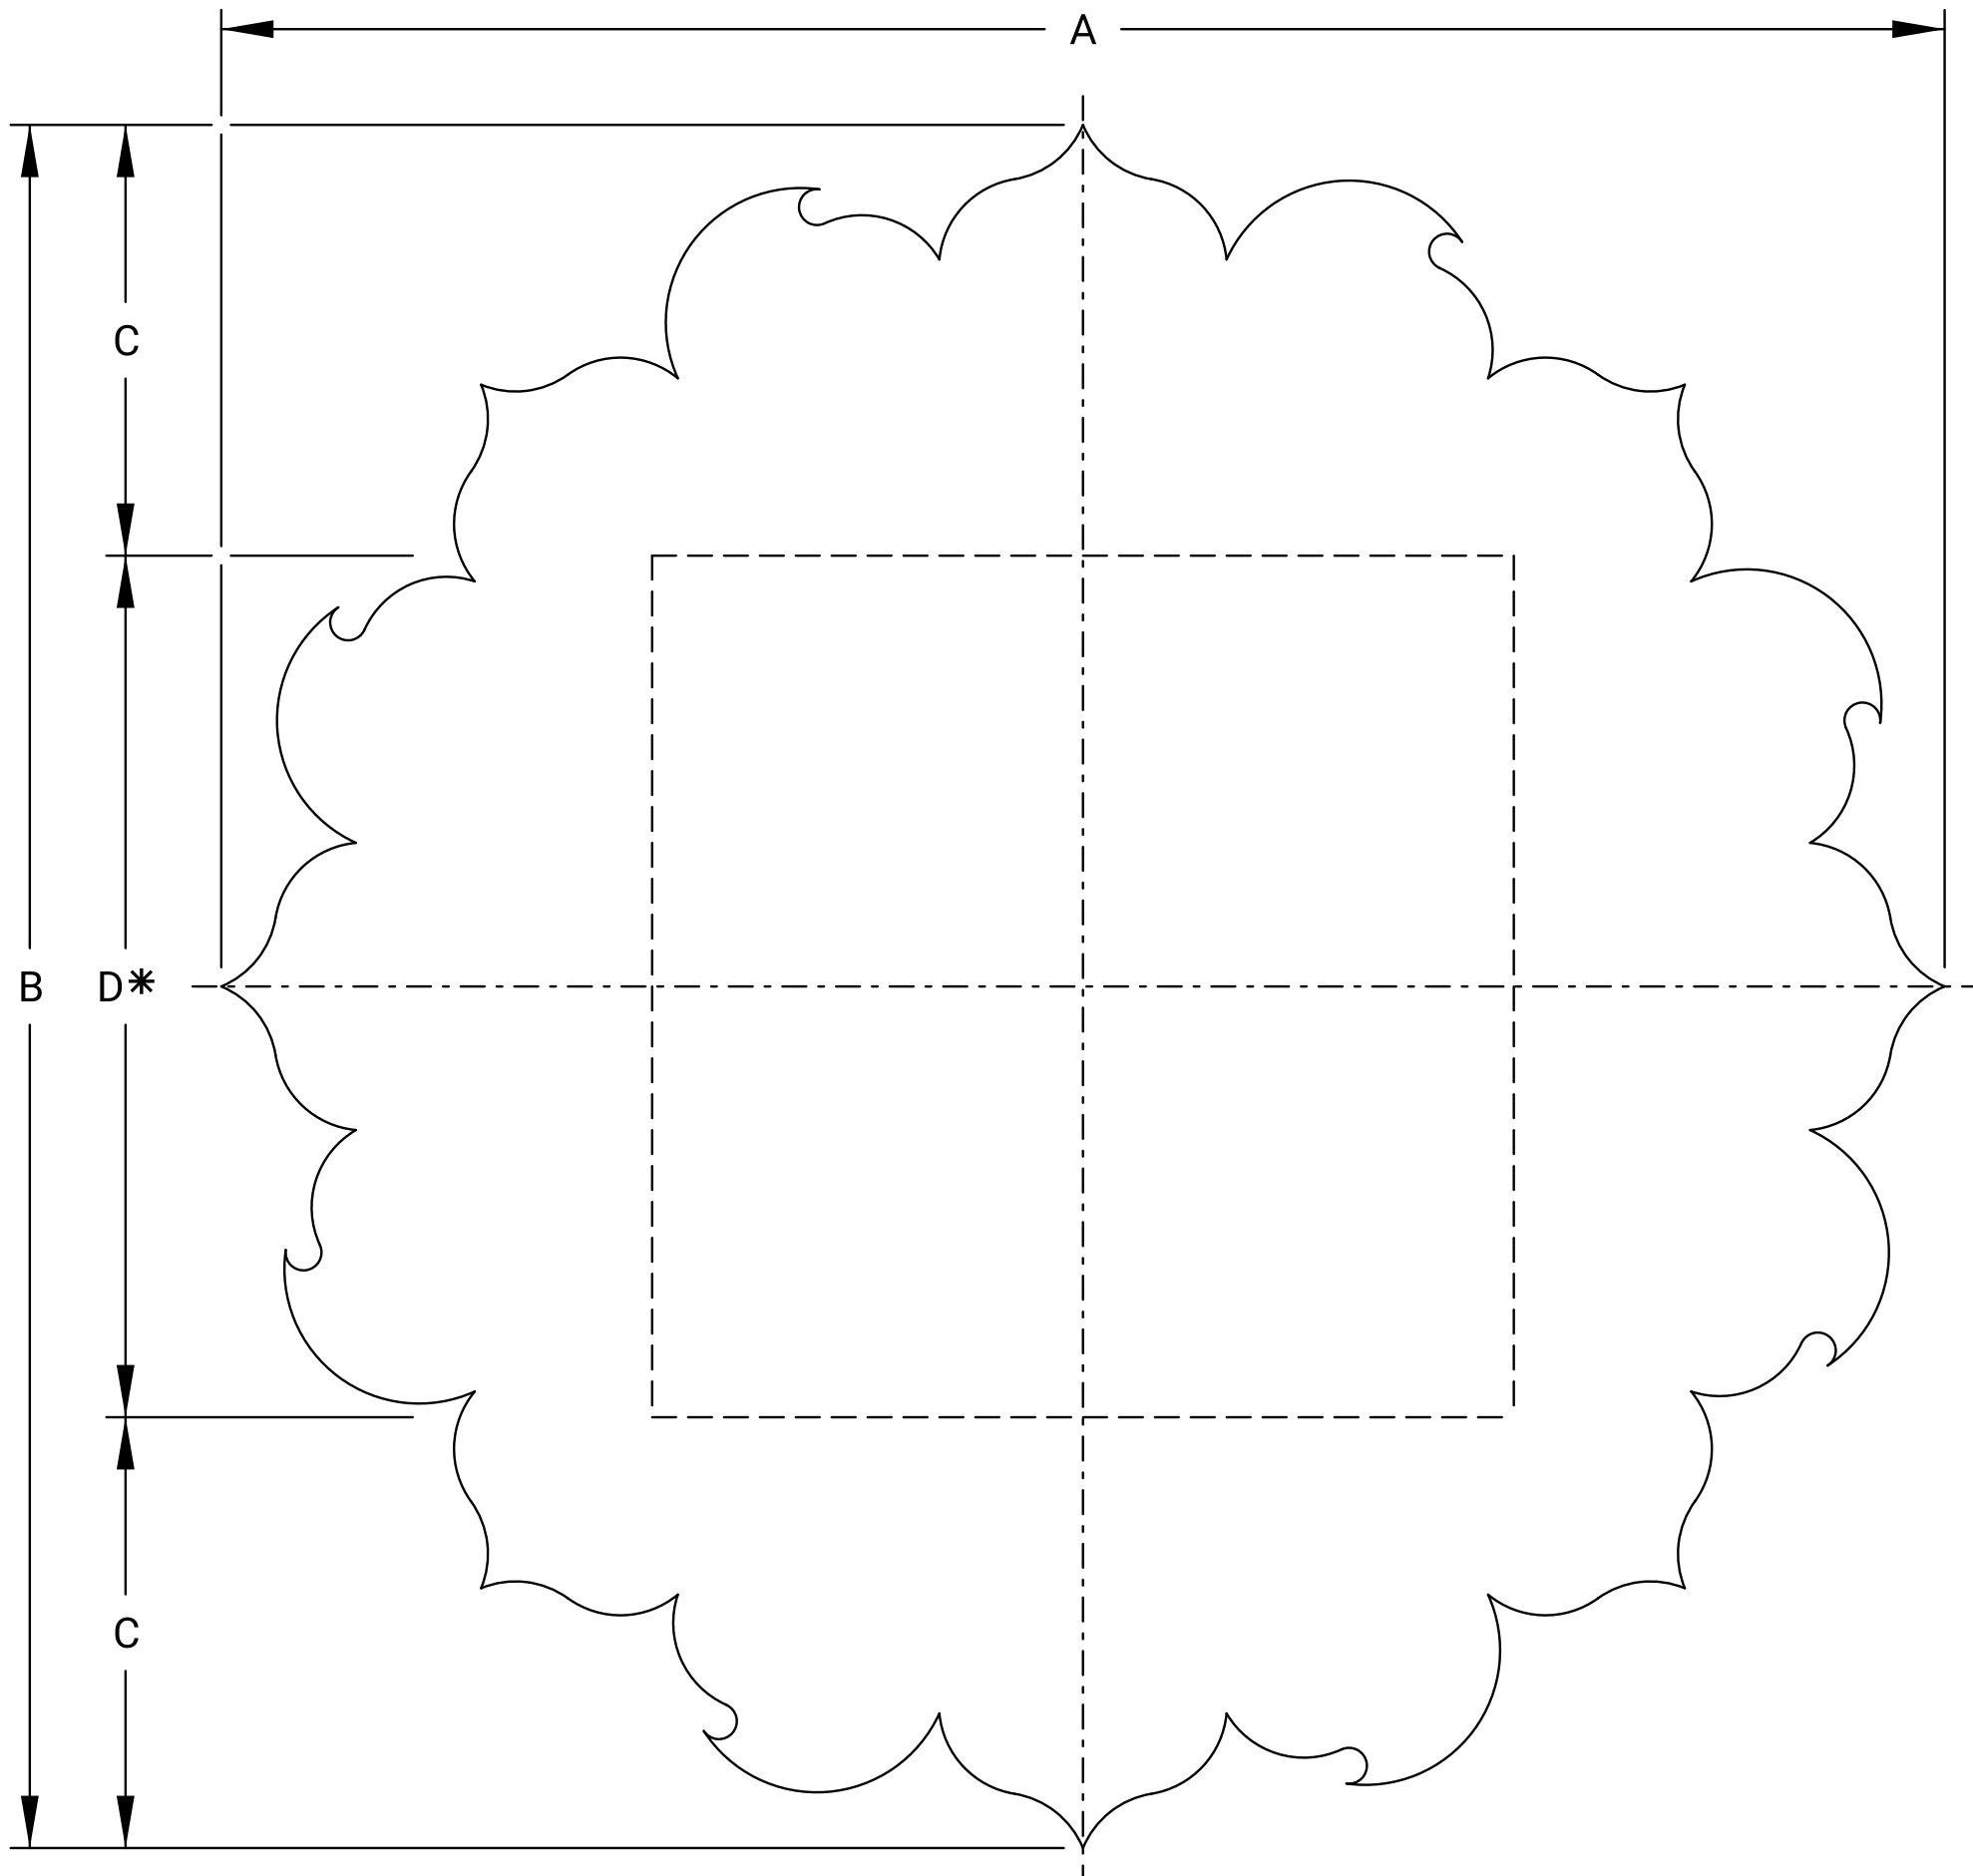

1 OR 2 DIGITS

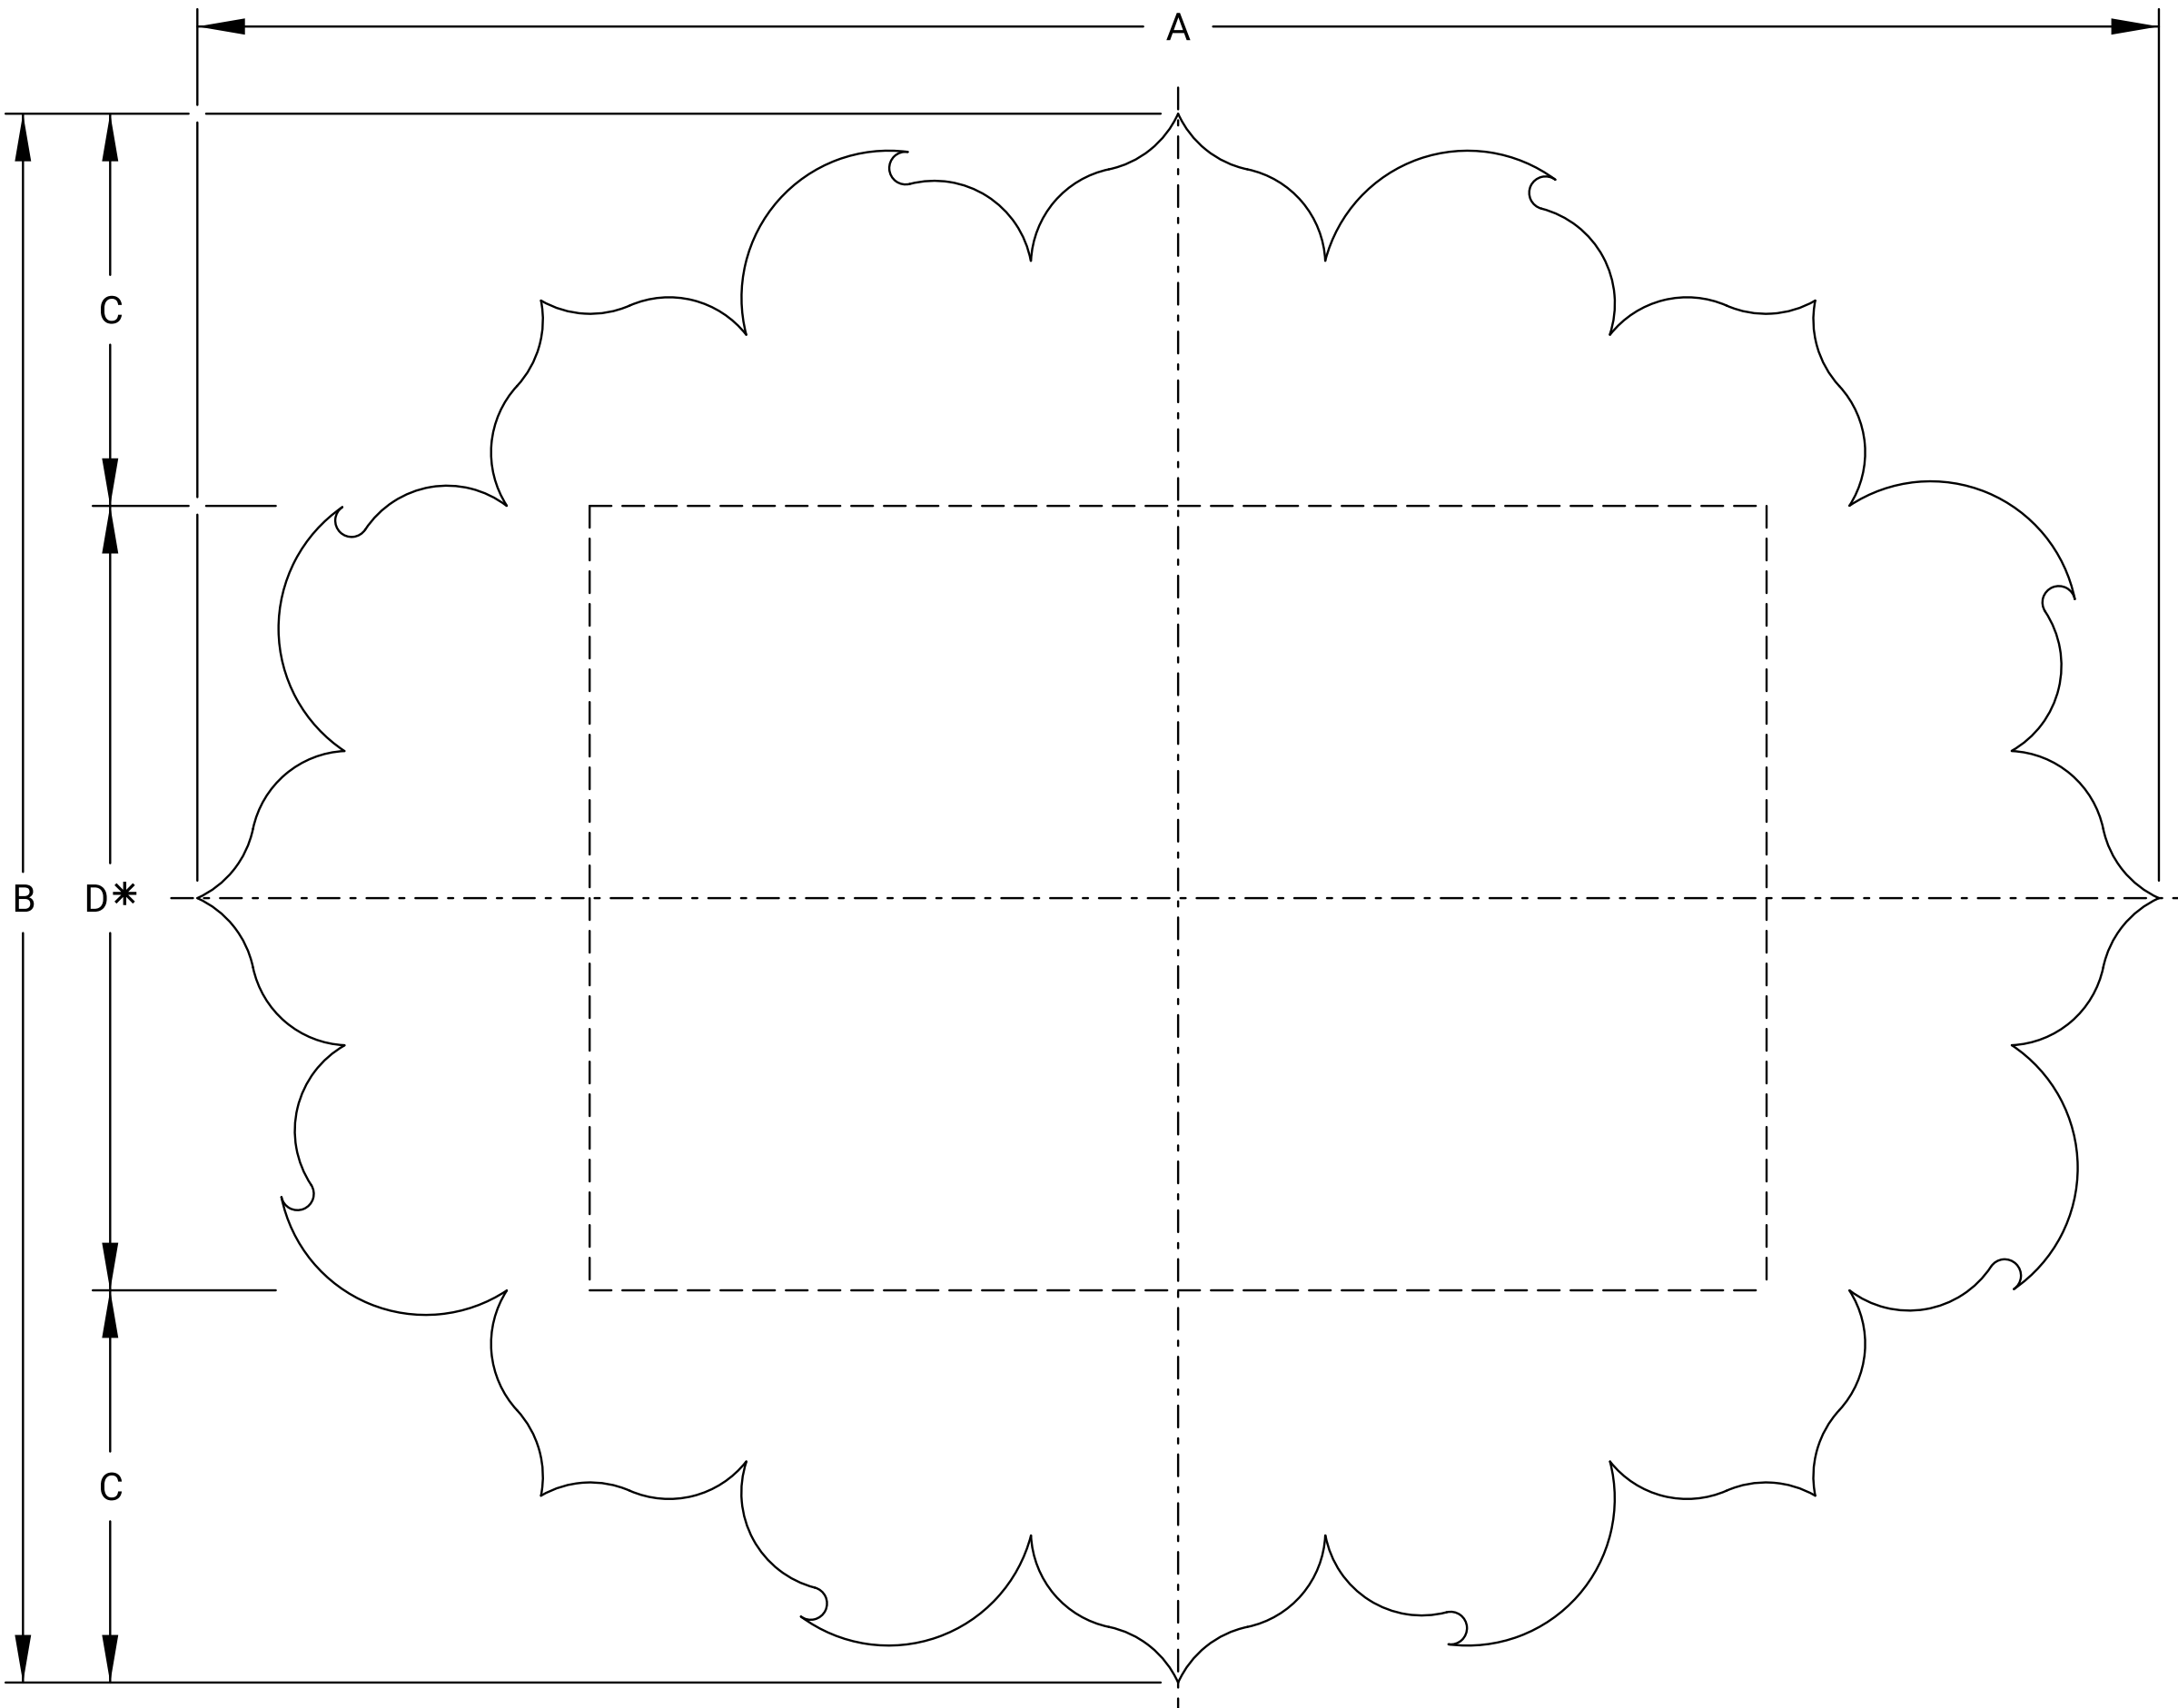

3 DIGITS

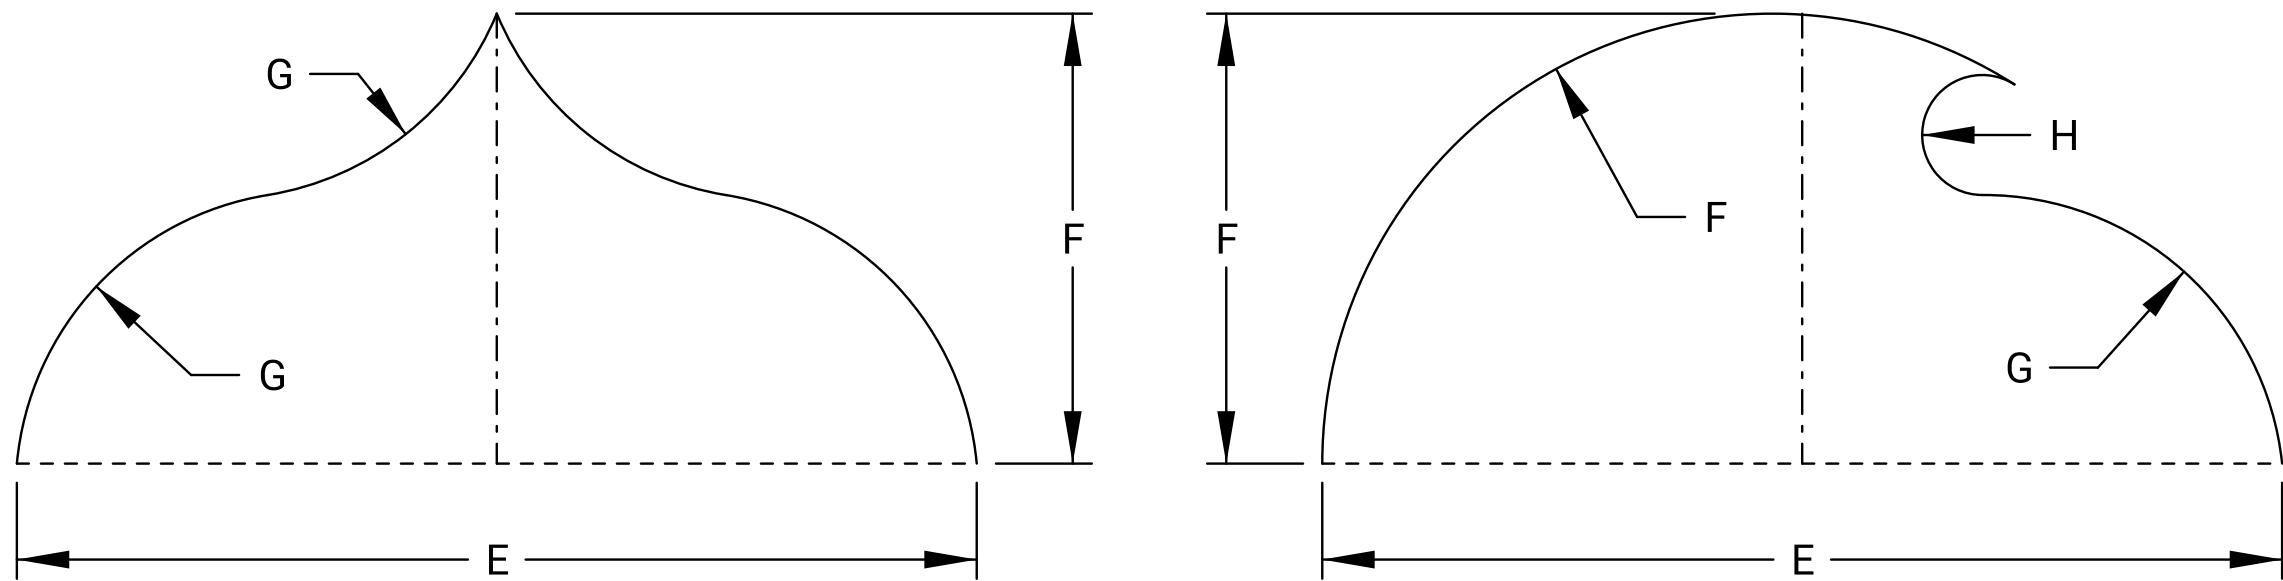

PETALS

SIGN SIZE	A	B	C	D*	E	F	G	H
9" X 9"	9	9	2 ¼	4 ½ D	1 ½	45⁄64	15⁄32	3⁄32
12" X 12"	12	12	3	6 D	2	15⁄16	5⁄8	1⁄8
18" X 18"	18	18	4 ½	9 D	3	1 13⁄32	15⁄16	3⁄16
24" X 24"	24	24	6	12 D	4	1 7⁄8	1 ¼	¼
36" X 36"	36	36	9	18 D	6	2 13⁄16	1 7⁄8	3⁄8
11 ¼" X 9"	11 ¼	9	2 ¼	4 ½ D	1 11⁄16	27⁄32	9⁄16	3⁄32
15" X 12"	15	12	3	6 D	2 ¼	1 1⁄8	3⁄4	1⁄8
22 ½" X 18"	22 ½	18	4 ½	9 D	3 3⁄8	1 11⁄16	1 1⁄8	3⁄16
30" X 24"	30	24	6	12 D	4 ½	2 ¼	1 ½	¼
45" X 36"	45	36	9	18 D	6 ¾	3 3⁄8	2 ¼	3⁄8

All dimensions in inches.
D* - Numerals optically spaced about vertical centerline.

COLORS:
Background - Yellow
Legend - Black

01	10-01-19	Changed drawing & added sign sizes to table	D.D.G.	E.W.N.	
NO.	DATE	REVISIONS	BY	APPD	
KANSAS DEPARTMENT OF TRANSPORTATION					
GUIDE SIGN LEGEND DETAILS KANSAS ROUTE SHIELDS					
TE557			07-01-03		
FHWA APPROVAL		10-01-19	APPD.		Steven A. Buckley
DESIGNED	D.D.G.	DETAILED	B.A.H.	QUANTITIES	TRACED
DESIGN CK.	S.A.B.	DETAIL CK.	D.D.G.	QUAN.CK.	TRACE CK.

KDOT Graphics Certified