



Plotted by : KDOT#CADD.Support_Lks.gov 20-SEP-2023 00:12
File : te560.dgn

STATE	PROJECT NO.	YEAR	SHEET NO.	TOTAL SHEETS
KANSAS	0	0	0	0

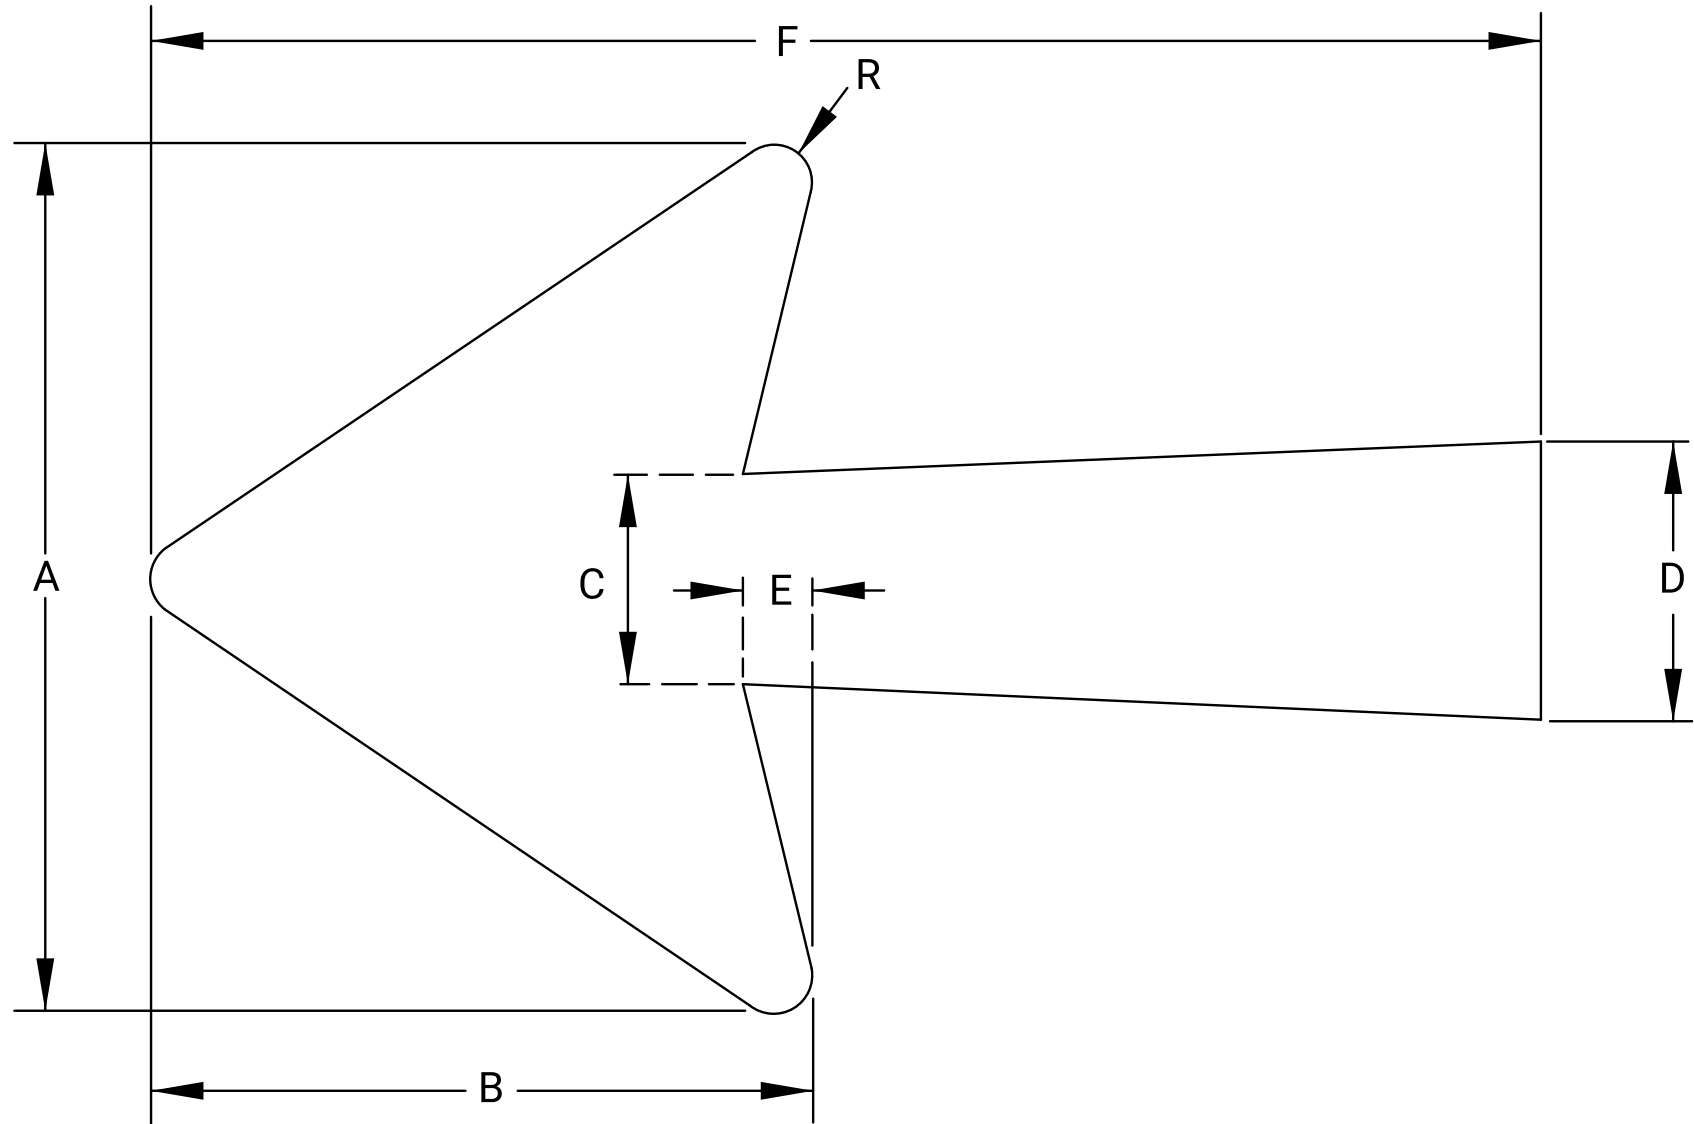


Arrow Dimensions (Inches)							
	A	B	C	D	E	F	R
10.67" U.C.	15 ¹ / ₈	11 ³ / ₁₆	3 ³ / ₄	5	1 ⁵ / ₁₆	24 ¹ / ₄	1 ³ / ₁₆
13.33" U.C.	18 ¹ / ₄	14	4 ¹ / ₂	6	1 ¹ / ₂	29 ¹ / ₄	³ / ₄
16" U.C.	22 ¹ / ₄	17	5 ³ / ₈	7 ¹ / ₈	1 ³ / ₄	35 ⁵ / ₈	1

TYPE "A" ARROW

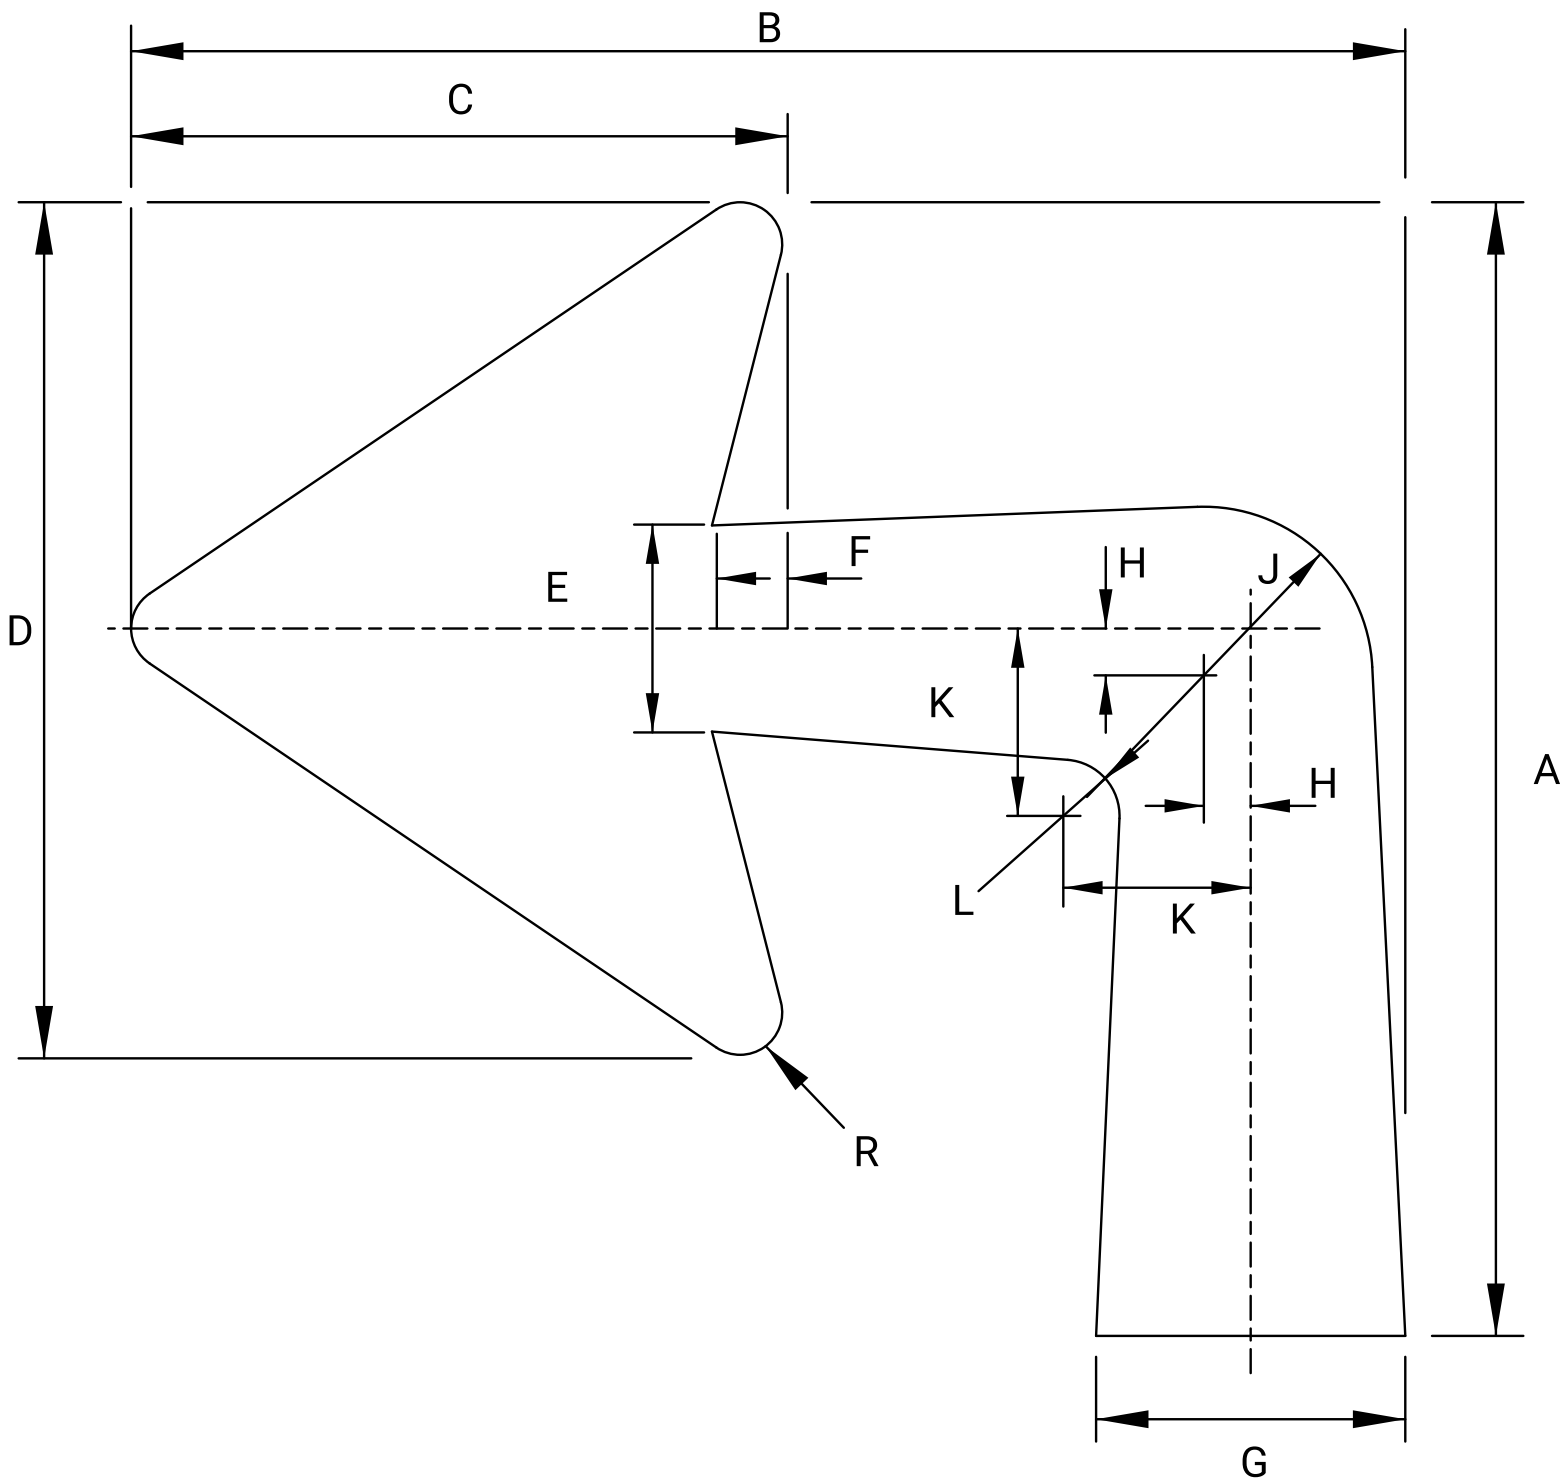


Arrow Dimensions (Inches)												
	A	B	C	D	E	F	G	H	J	K	L	R
10.67" U.C.	15 ¹ / ₈	17	8 ¹¹ / ₁₆	11 ³ / ₈	2 ³ / ₄	1 ⁵ / ₁₆	4 ¹ / ₈	⁵ / ₈	2 ¹ / ₄	2 ¹ / ₂	³ / ₄	⁹ / ₁₆
13.33" U.C.	18 ¹ / ₄	20 ¹ / ₂	10 ⁷ / ₈	14 ¹ / ₄	3 ¹ / ₂	1 ³ / ₁₆	5 ¹ / ₈	⁵ / ₈	2 ³ / ₄	2 ⁷ / ₈	1	1 ¹ / ₁₆
16" U.C.	22 ¹ / ₄	25	13	17	4 ¹ / ₈	1 ⁷ / ₁₆	6 ¹ / ₈	³ / ₄	3 ¹ / ₄	3 ⁷ / ₈	1 ¹ / ₄	⁷ / ₈

ADVANCE TURN (90°)

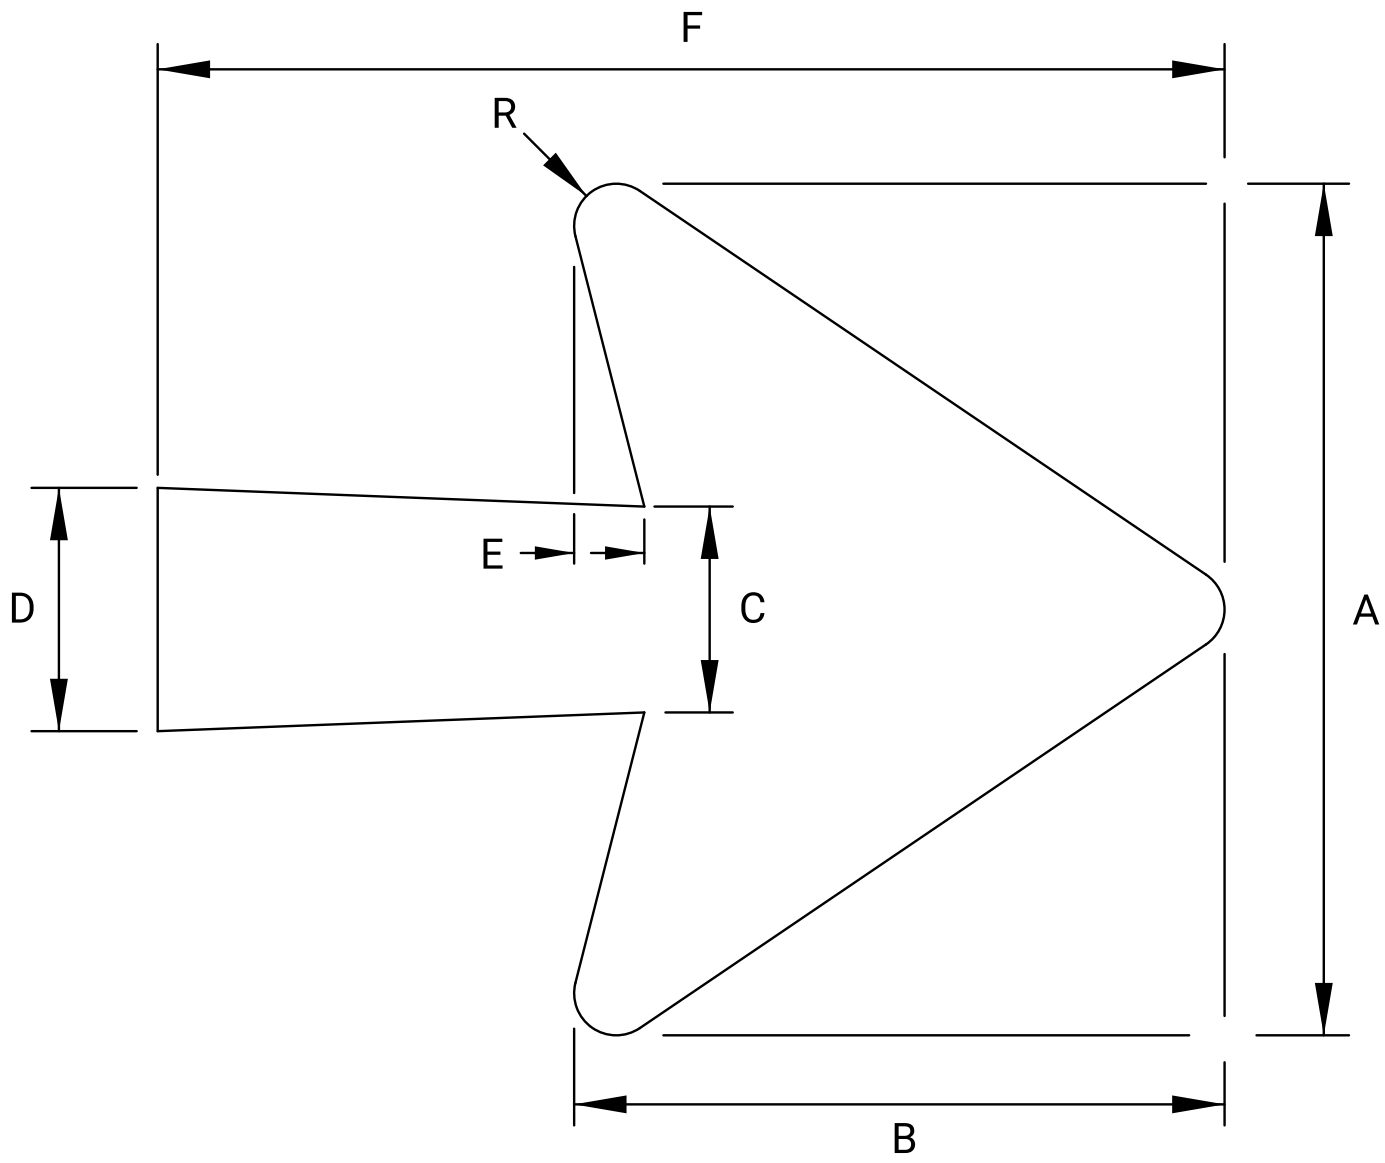


Arrow Dimensions (Inches)							
	A	B	C	D	E	F	R
10.67" U.C.	11 ³ / ₈	8 ¹¹ / ₁₆	2 ³ / ₄	3 ¹ / ₄	1 ⁵ / ₁₆	14 ¹ / ₄	⁹ / ₁₆

TYPE "B" ARROW

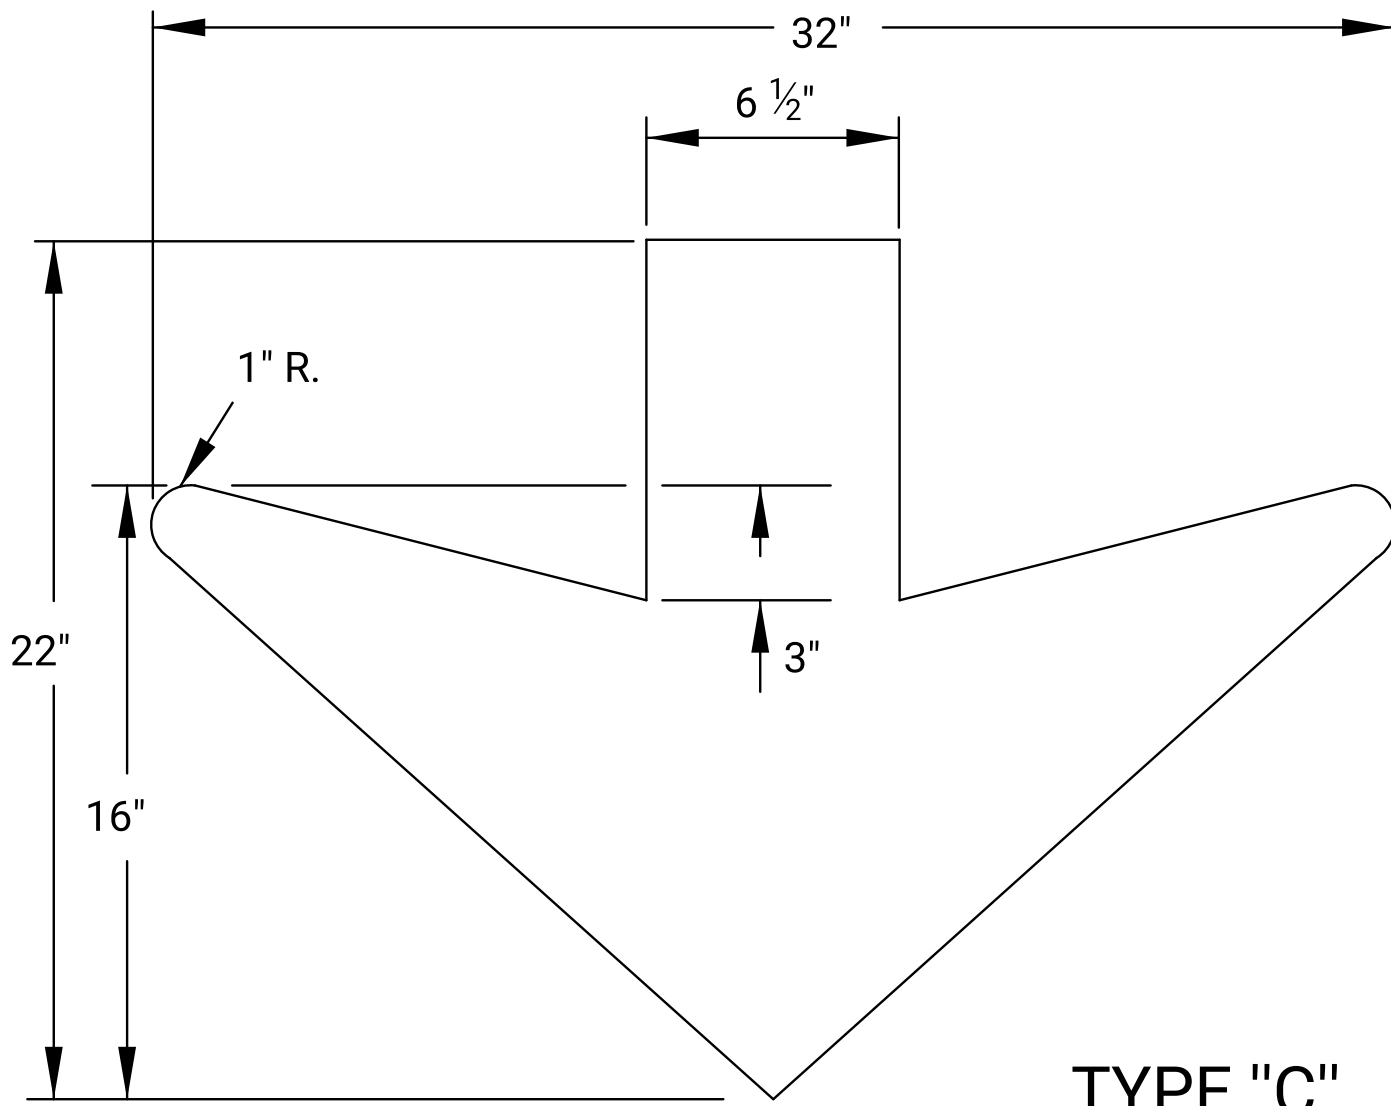

TYPE "C"

NOTE:
Use Type 'A' arrows on interstate and expressway with interchanges. Use Type 'B' arrows on the mainline of expressways with at-grade intersections. See Standard Plan Sheet TE590 for detailed specifications.

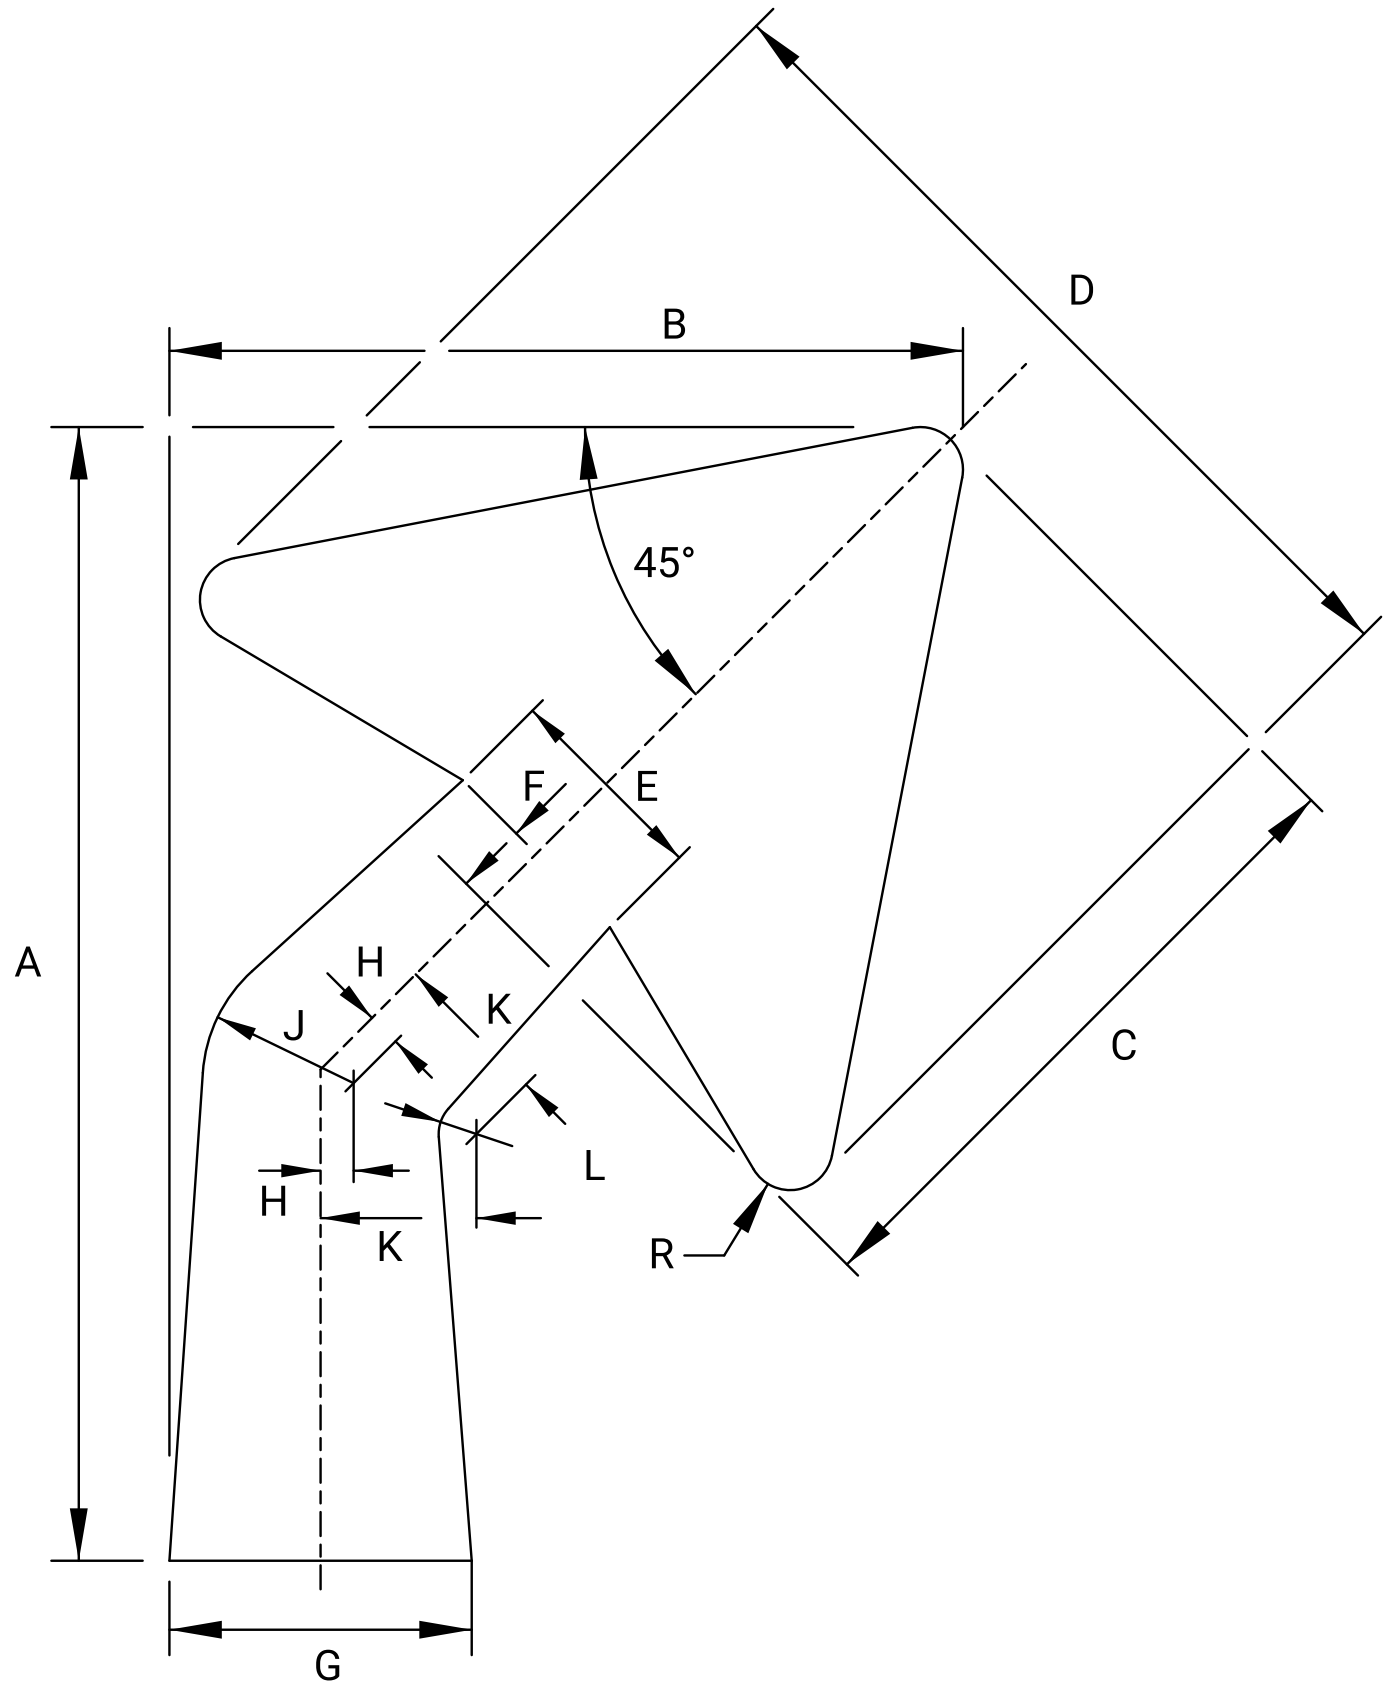

Arrow Dimensions (Inches)												
	A	B	C	D	E	F	G	H	J	K	L	R
10.67" U.C.	15 ¹ / ₈	10 ³ / ₄	8 ¹¹ / ₁₆	11 ³ / ₈	2 ³ / ₄	1 ⁵ / ₁₆	4	⁷ / ₁₆	2	2 ¹ / ₁₆	¹ / ₂	⁹ / ₁₆
13.33" U.C.	18 ¹ / ₄	13	10 ⁷ / ₈	14 ¹ / ₄	3 ¹ / ₂	1 ³ / ₁₆	4 ¹ / ₂	⁹ / ₁₆	2 ¹ / ₂	2 ⁹ / ₁₆	⁵ / ₈	1 ¹ / ₁₆
16" U.C.	22 ¹ / ₄	15 ⁵ / ₈	13	17	4 ¹ / ₈	1 ⁷ / ₁₆	5 ¹ / ₄	⁵ / ₈	3	3 ¹ / ₈	³ / ₄	⁷ / ₈

ADVANCE TURN (45°)

All dimensions are in inches.

NO.	DATE	REVISIONS	BY	APPD
KANSAS DEPARTMENT OF TRANSPORTATION				
GUIDE SIGN LEGEND DETAILS ARROWS				
TE560			07-01-03	
FHWA APPROVAL		07-22-03	APPD.	Steven A. Buckley
DESIGNED	D.D.G.	DETAILED	W.S.B.	QUANTITIES
DESIGN CK.	S.A.B.	DETAIL CK.	D.D.G.	QUAN.CK.