



STATE	PROJECT NO.	YEAR	SHEET NO.	TOTAL SHEETS
KANSAS	0	0	0	0

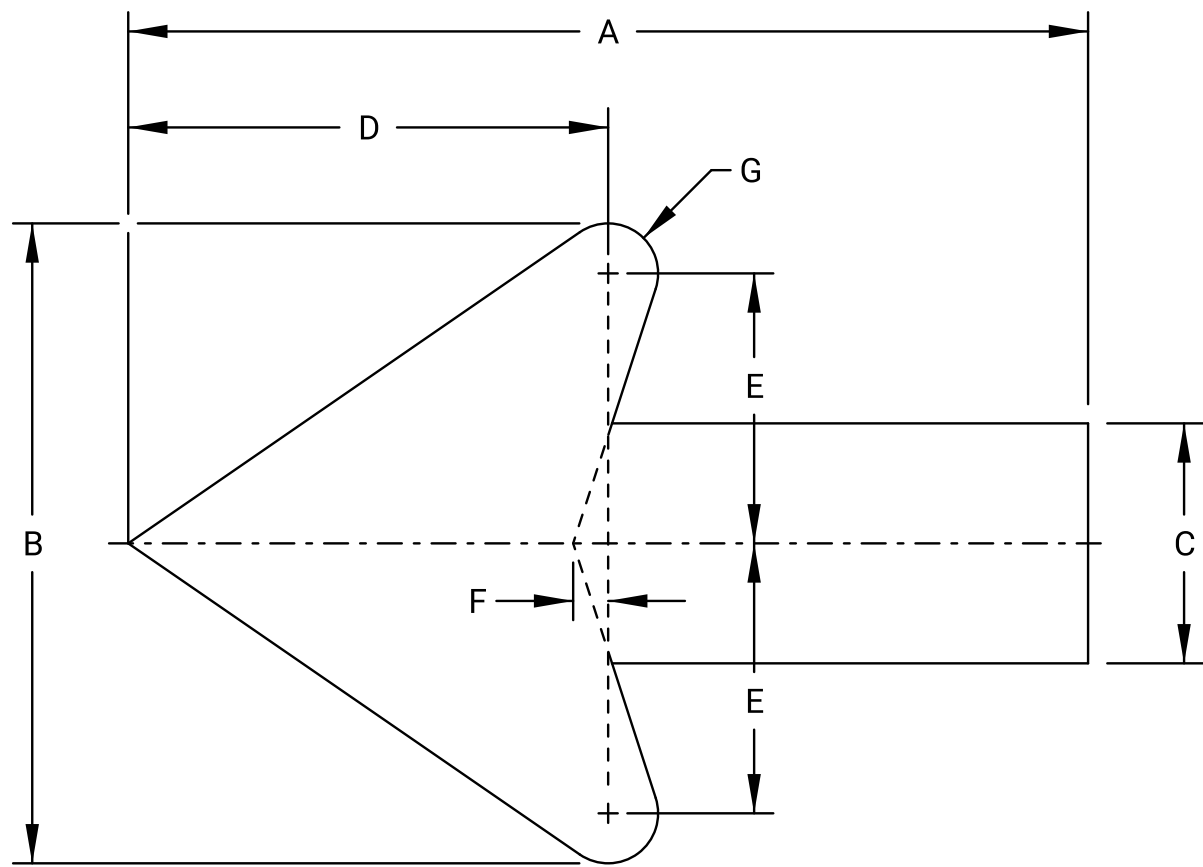


LETTER HEIGHT	A	B	C	D	E	F	G
4"	6	4	1 1/2	3	1 11/16	7/32	5/16
6"	9	6	2 1/4	4 1/2	2 9/16	5/16	7/16
8"	12	8	3	6	3 3/8	7/16	5/8

STANDARD

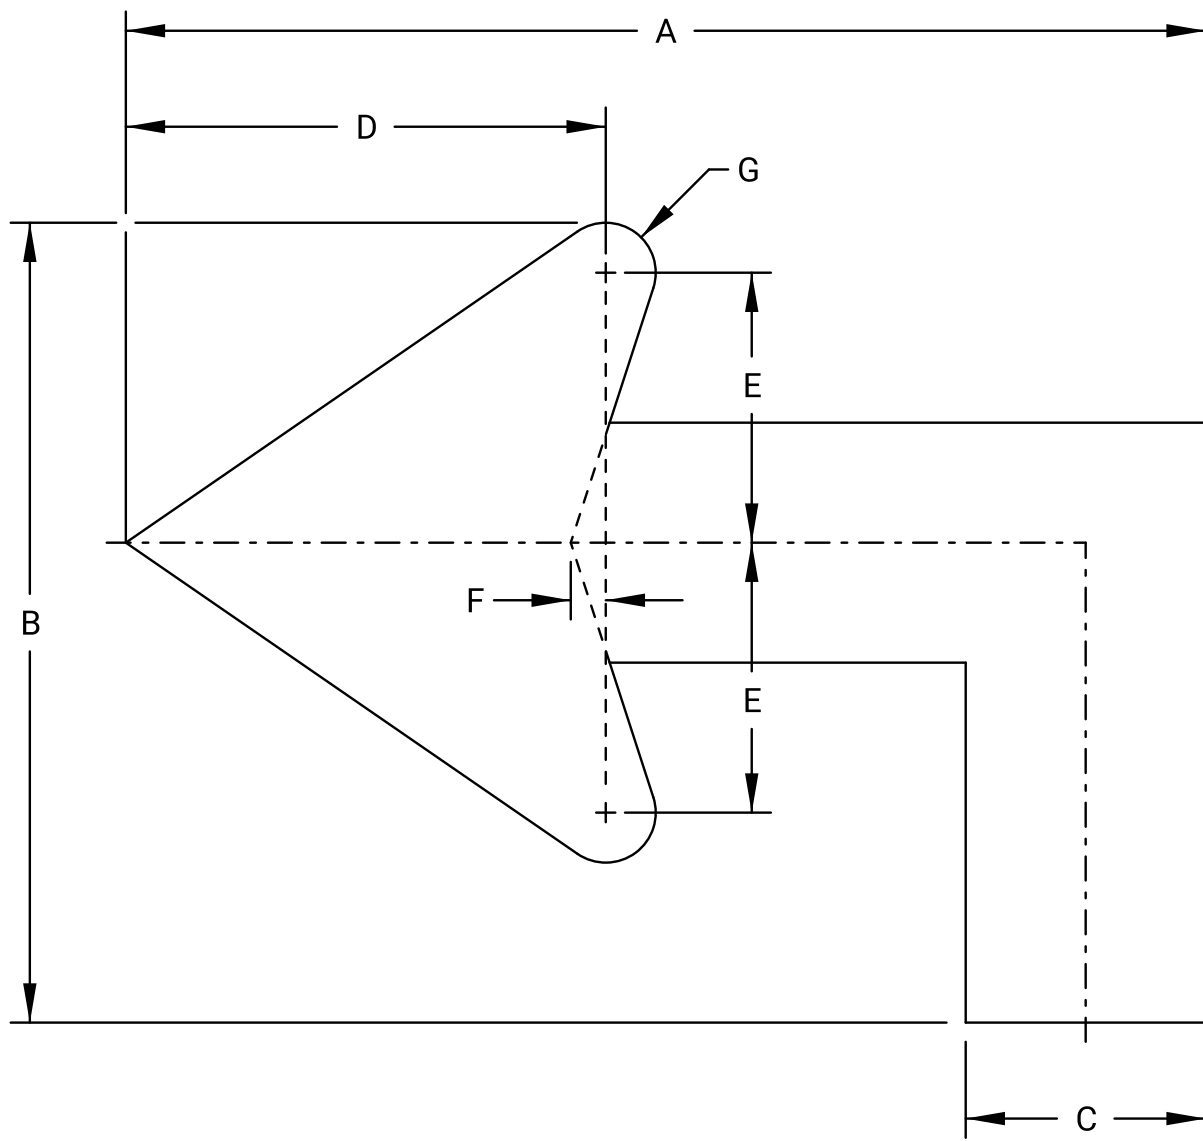


LETTER HEIGHT	A	B	C	D	E	F	G
6"	10 1/8	7 1/2	2 1/4	4 1/2	2 9/16	5/16	7/16
8"	13 1/2	10	3	6	3 3/8	7/16	5/8

ADVANCE TURN (90°)

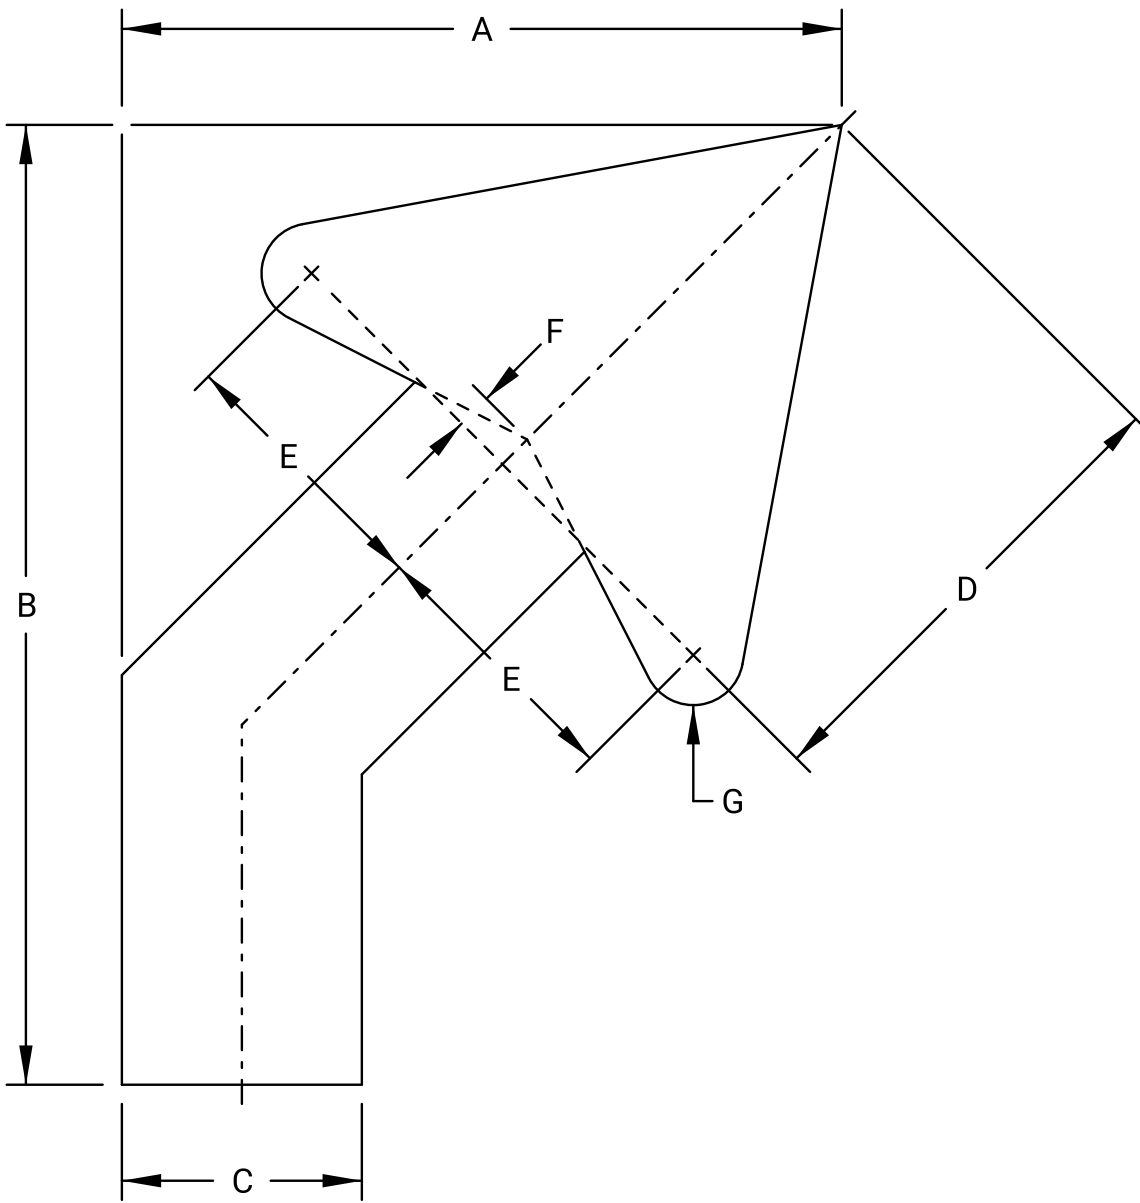

LETTER HEIGHT	A	B	C	D	E	F	G
6"	6 3/4	9	2 1/4	4 1/2	2 9/16	5/16	7/16
8"	9	12	3	6	3 3/8	7/16	5/8

ADVANCE TURN (45°)

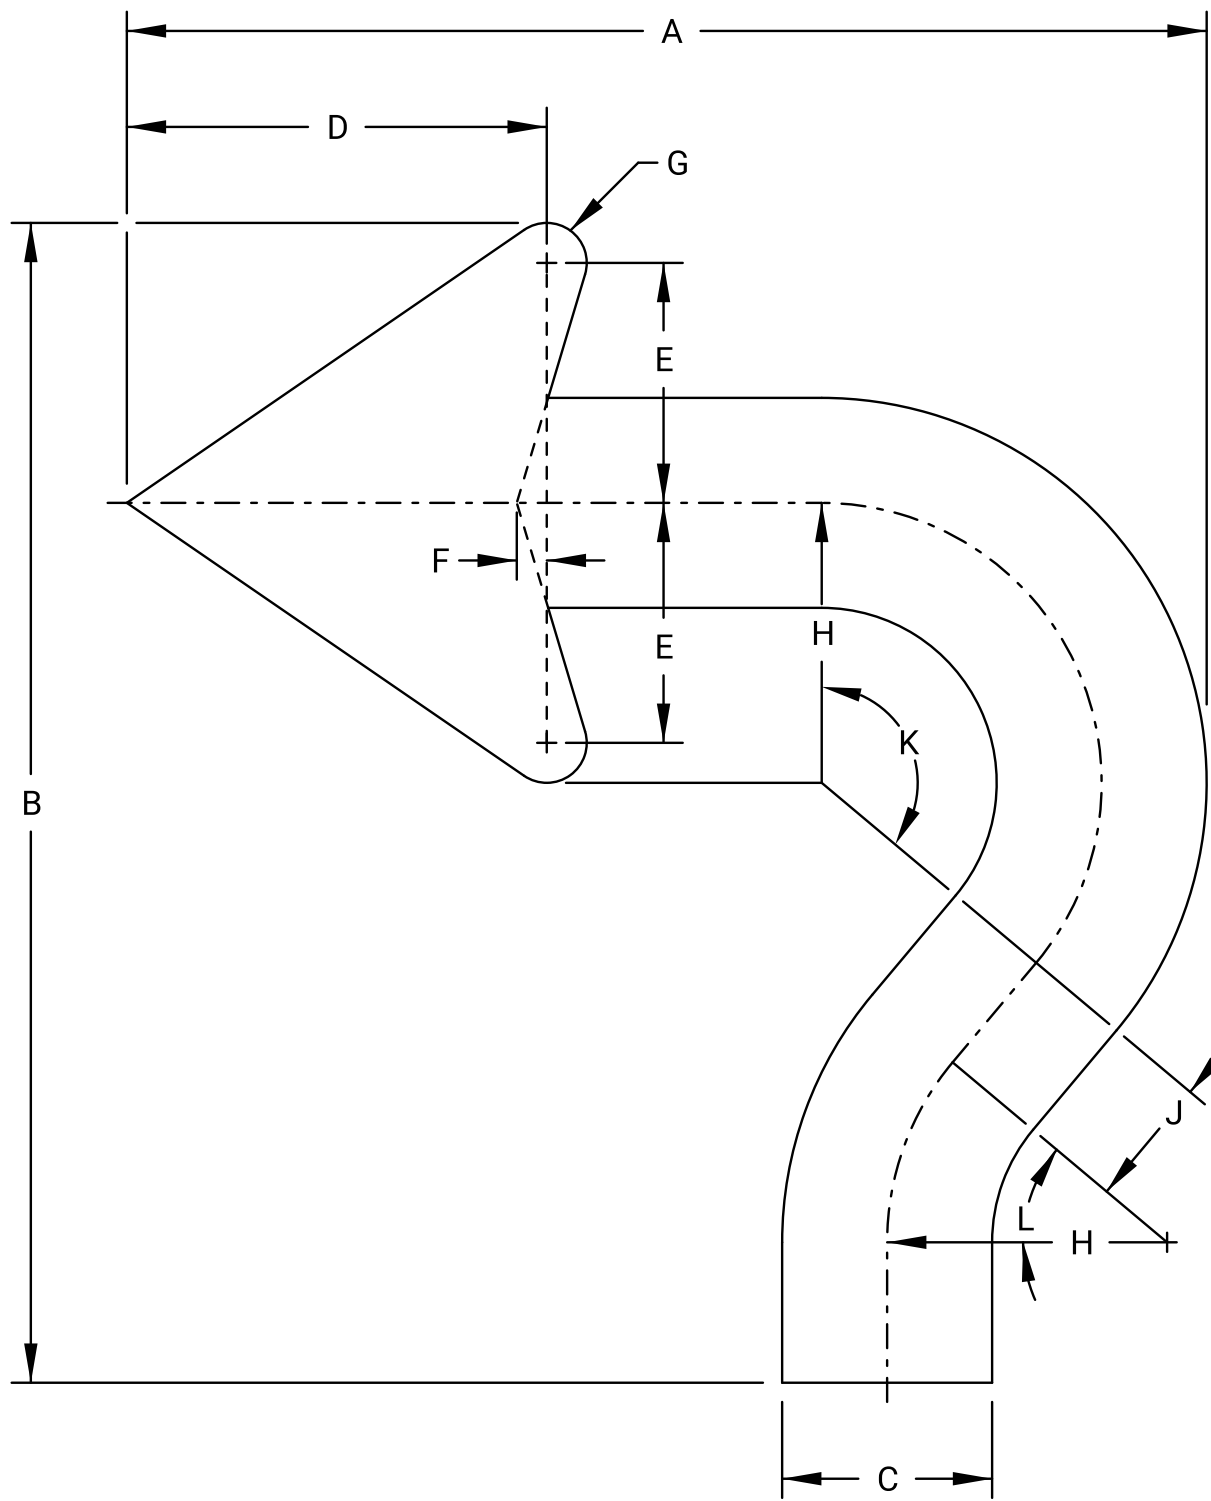

LETTER HEIGHT	A	B	C	D	E	F	G	H	J	K	L
6"	10	11	2	4 3/16	2 3/16	3/16	3/8	2 5/8	1 1/4	130°	40°
8"	13 1/2	14 1/2	2 5/8	5 1/4	3	3/8	1/2	3 1/2	1 5/8	130°	40°

ROUNDAABOUT LEFT TURN

NOTE:
All dimensions are in inches.
See standard plan sheet TE590
for detailed specifications.

01	10-01-19	Removed hyphen & added roundabout arrow			D.D.G. E.W.N.
NO.	DATE	REVISIONS			BY APP'D
KANSAS DEPARTMENT OF TRANSPORTATION					
GUIDE SIGN LEGEND DETAILS FOR ARROWS					
TE563			07-01-03		
FHWA APPROVAL		10-01-19	APP'D.	Steven A. Buckley	
DESIGNED	D.D.G.	DETAILED	W.S.B.	QUANTITIES	TRACED
DESIGN CK.	S.A.B.	DETAIL CK.	D.D.G.	QUAN.CK.	TRACE CK.