




STATE	PROJECT NO.	YEAR	SHEET NO.	TOTAL SHEETS
KANSAS	0	0	0	0

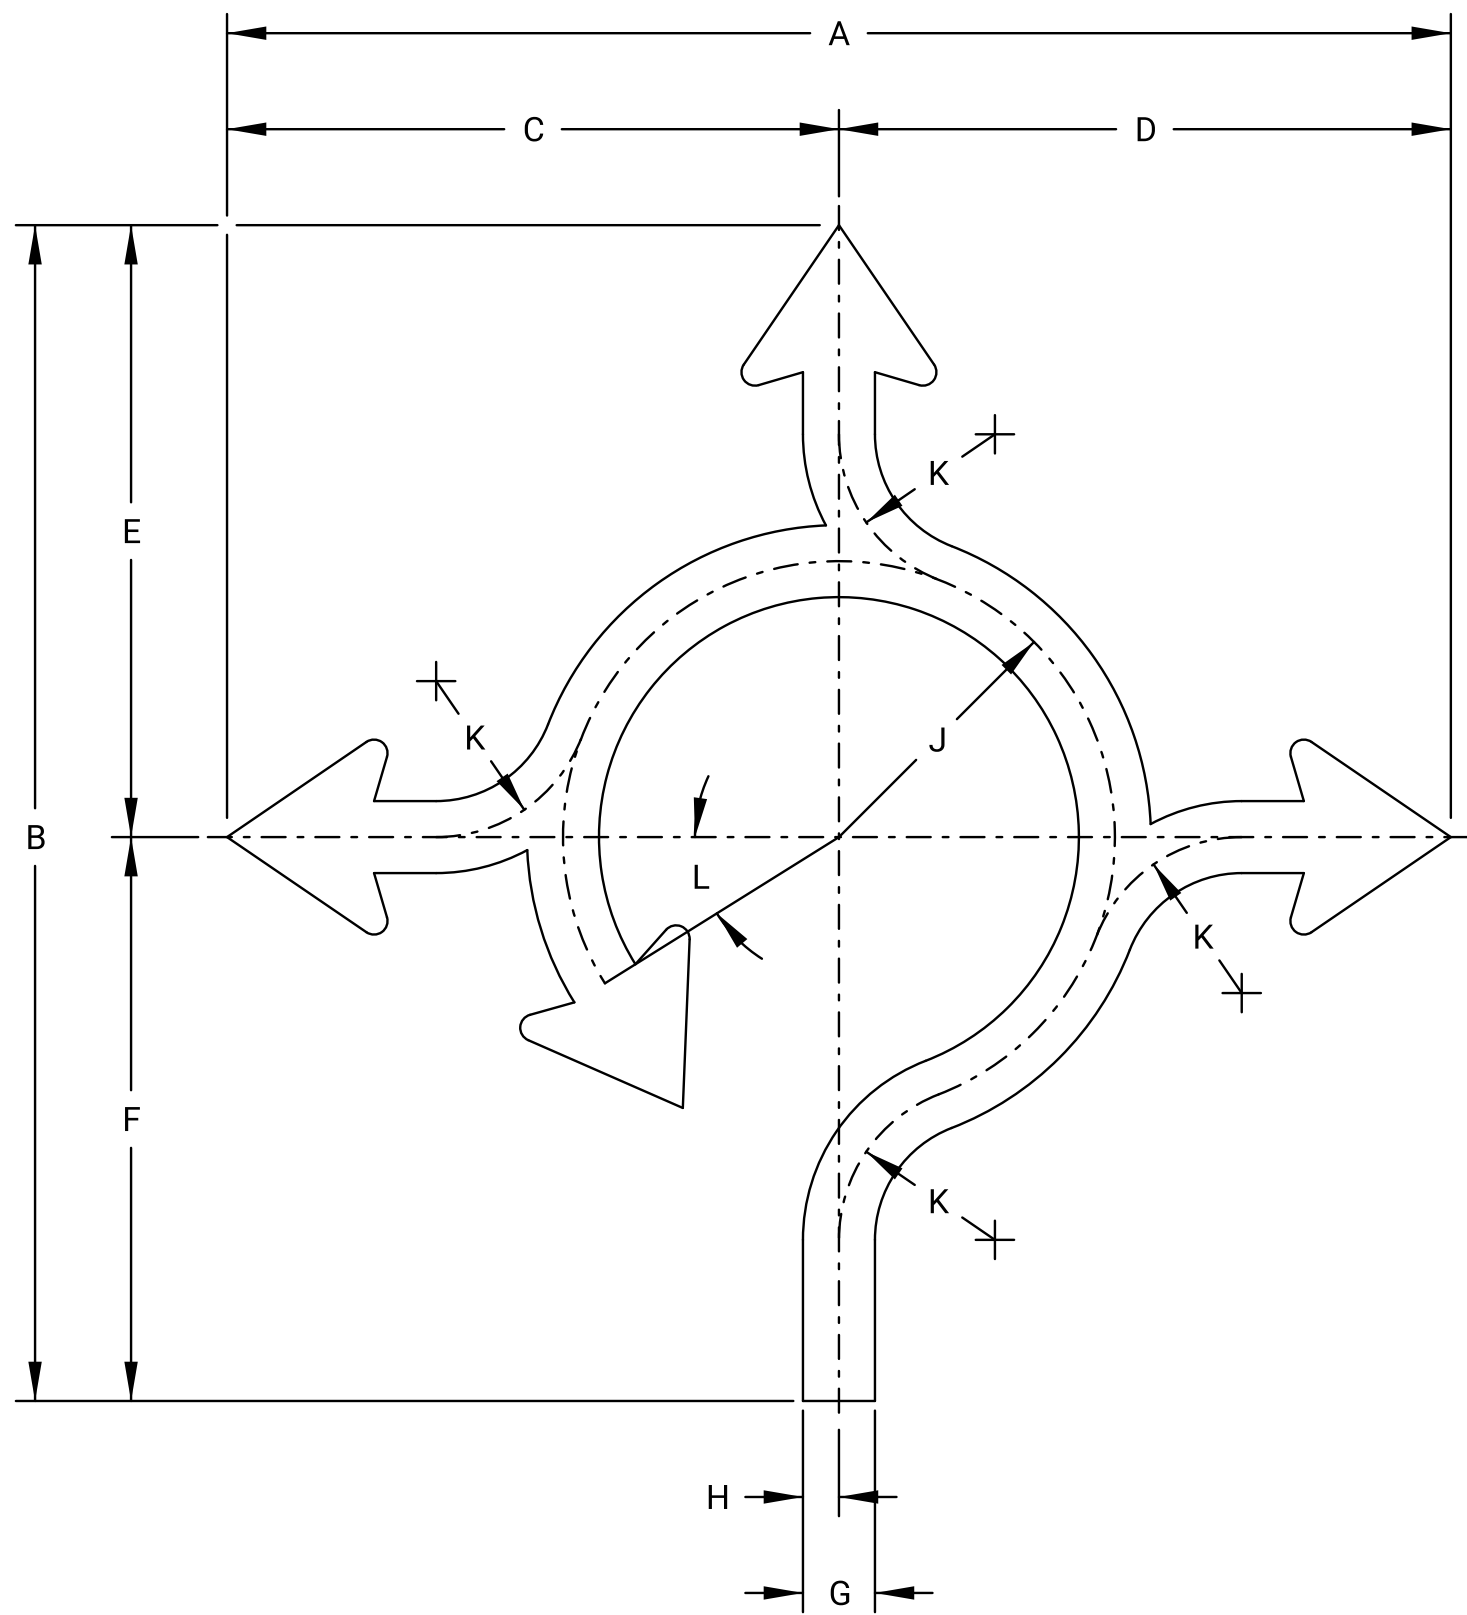


STRAIGHT - LEFT - RIGHT

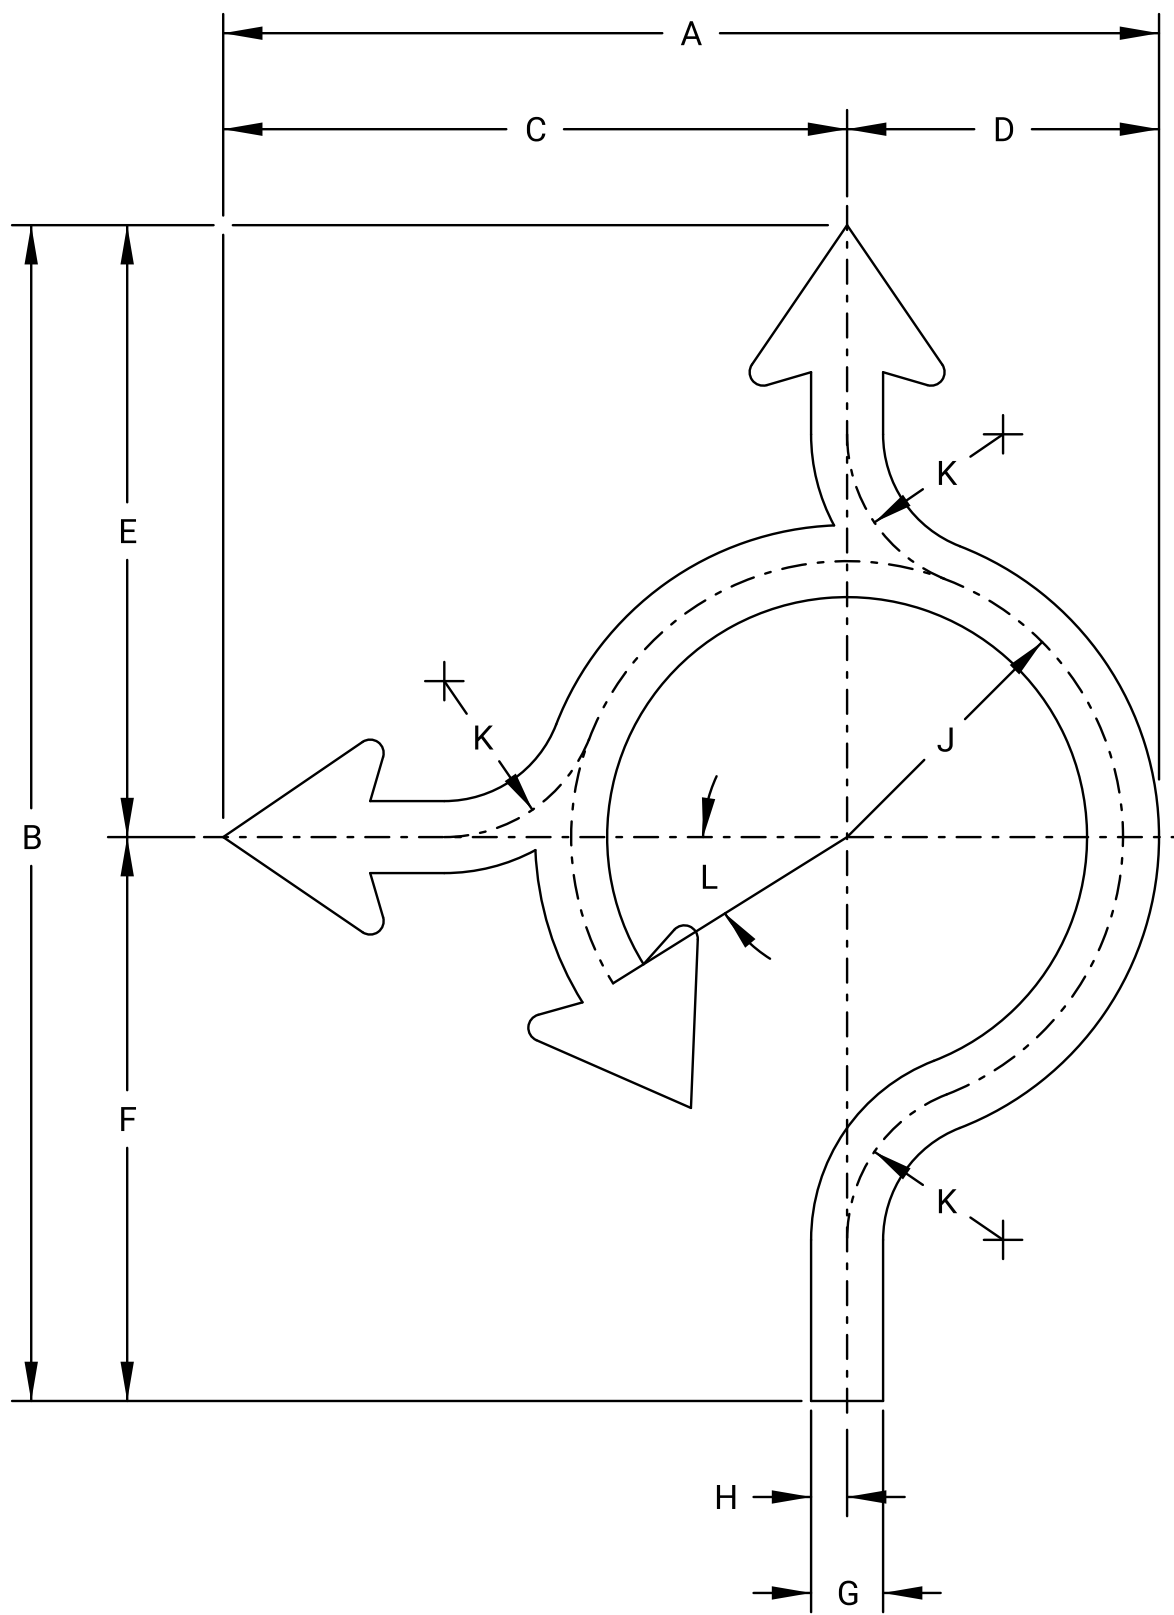


STRAIGHT - LEFT

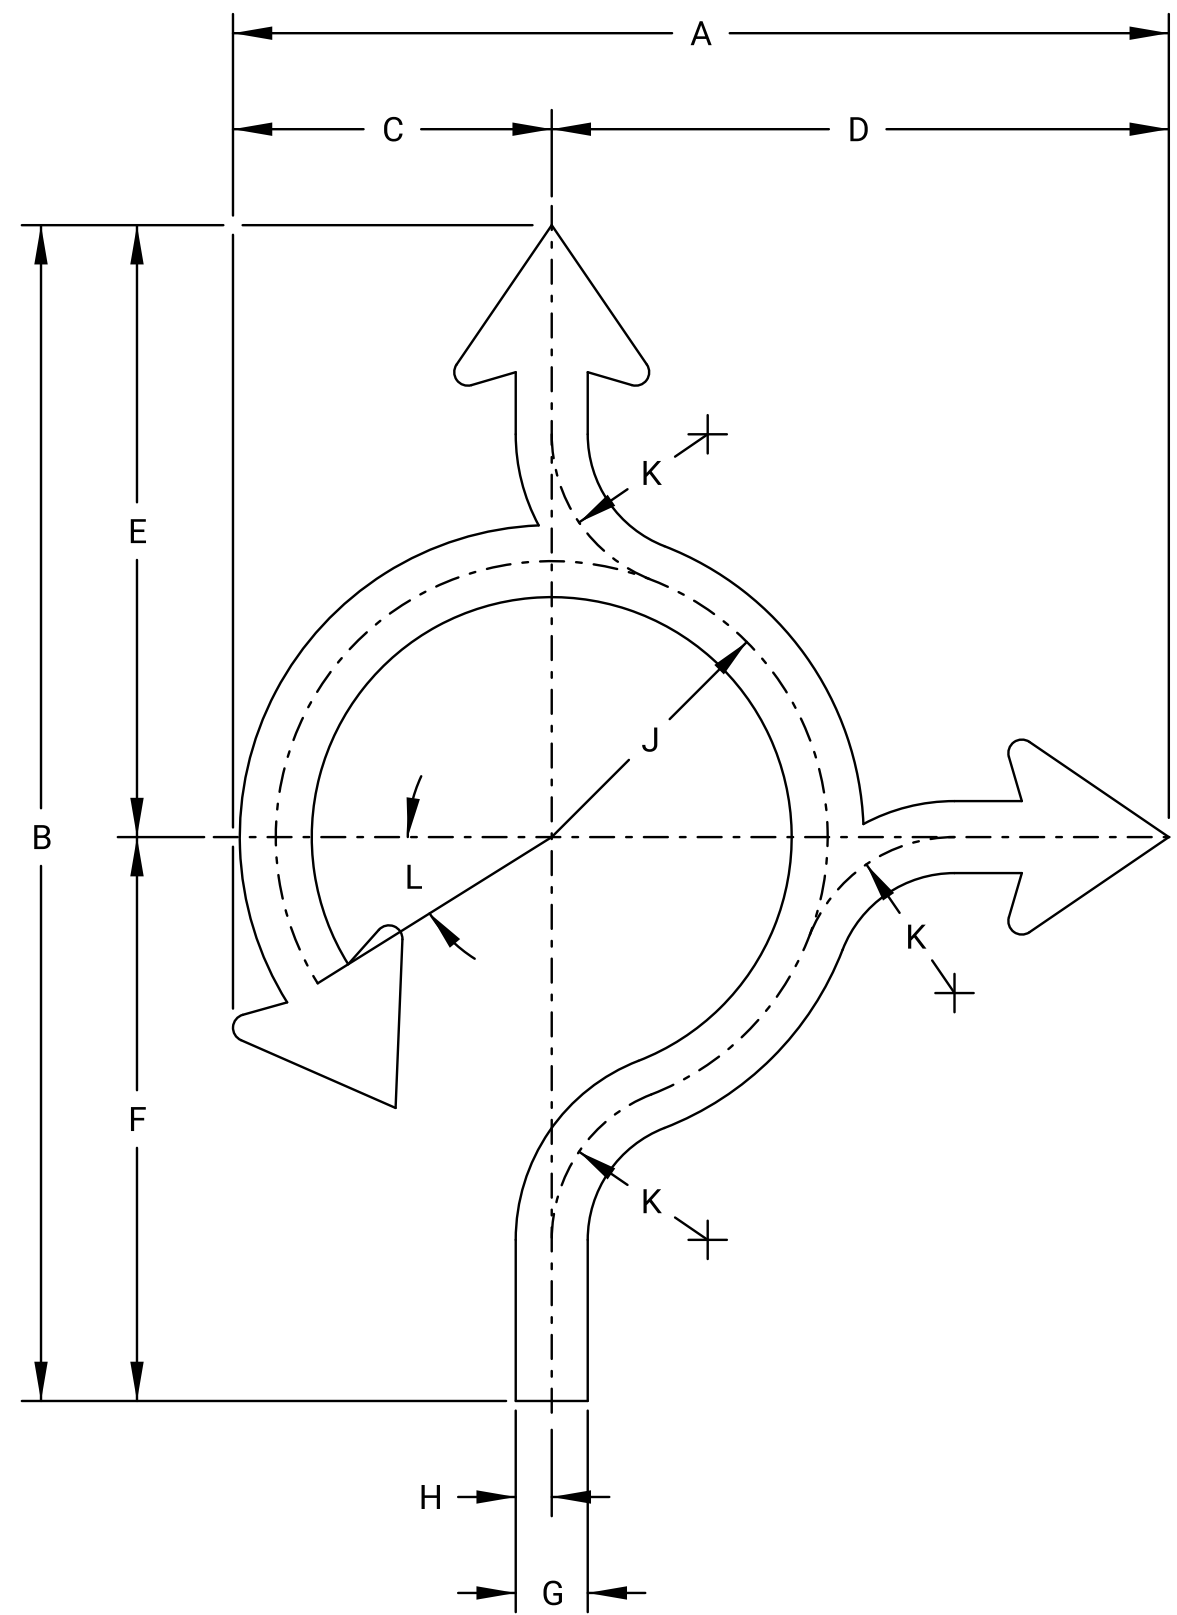

STRAIGHT - RIGHT

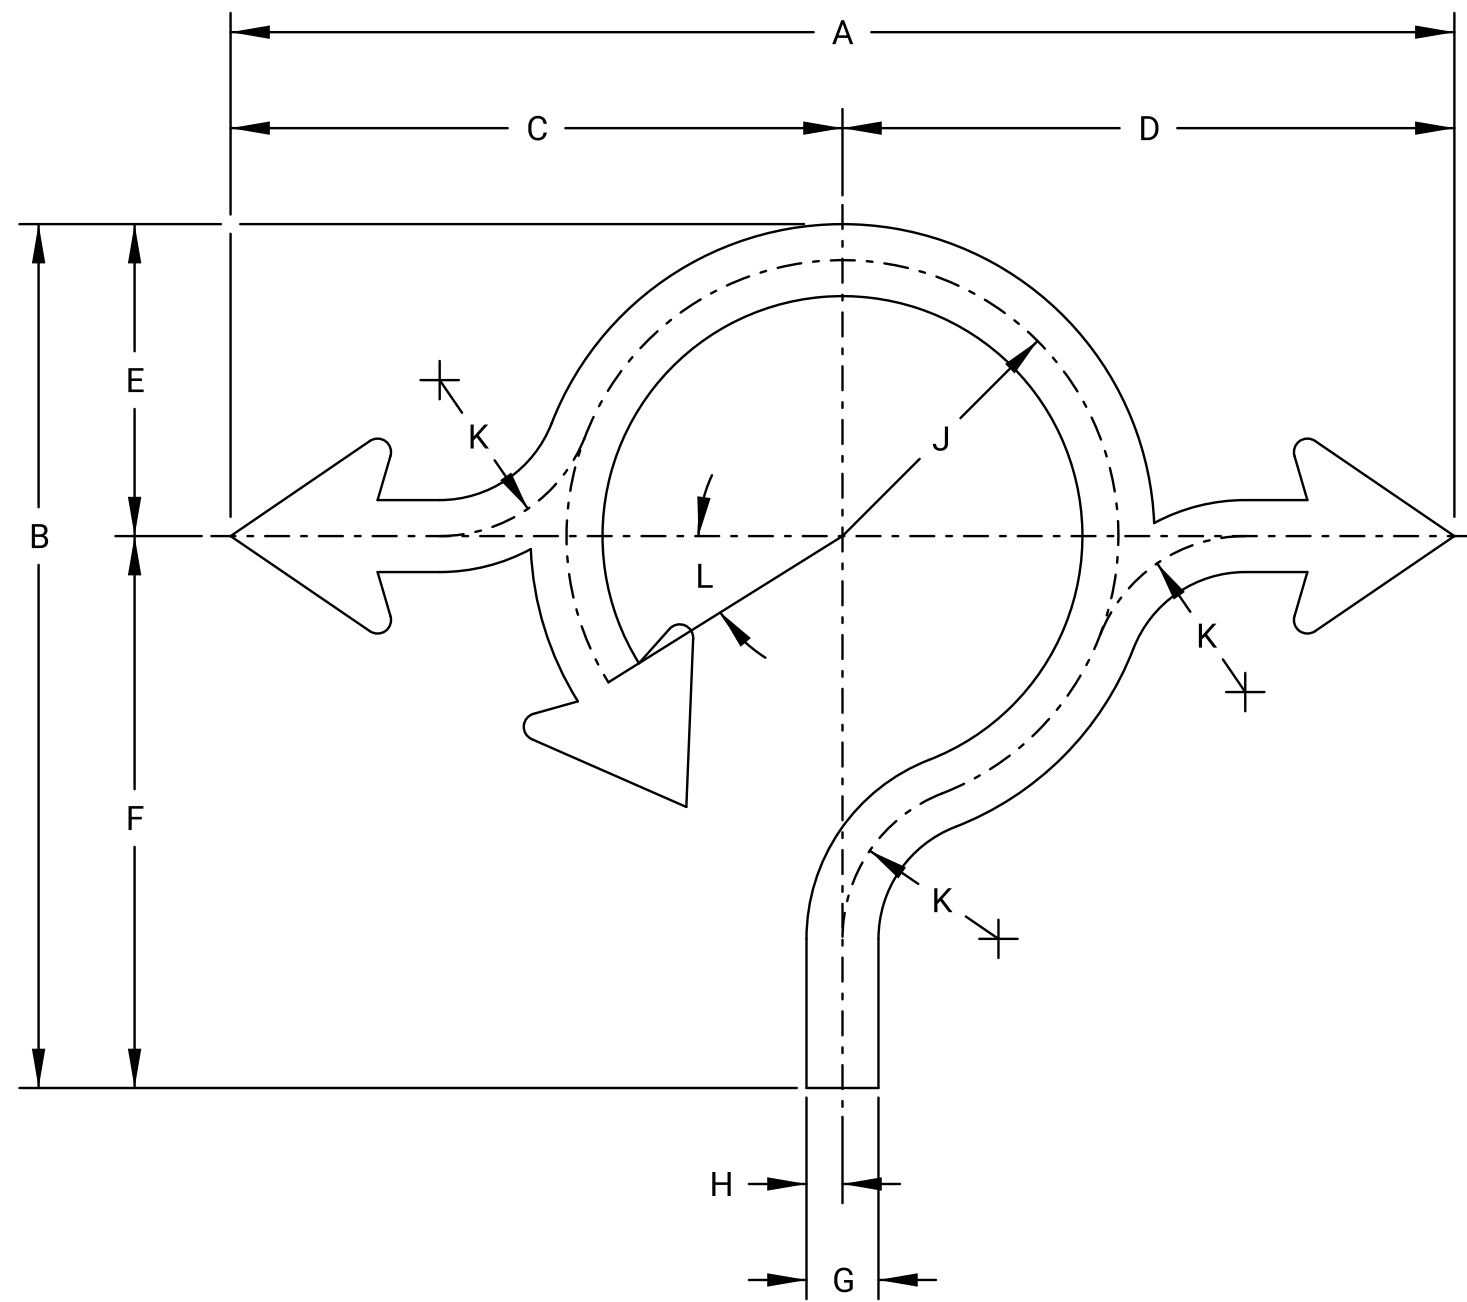

LEFT - RIGHT

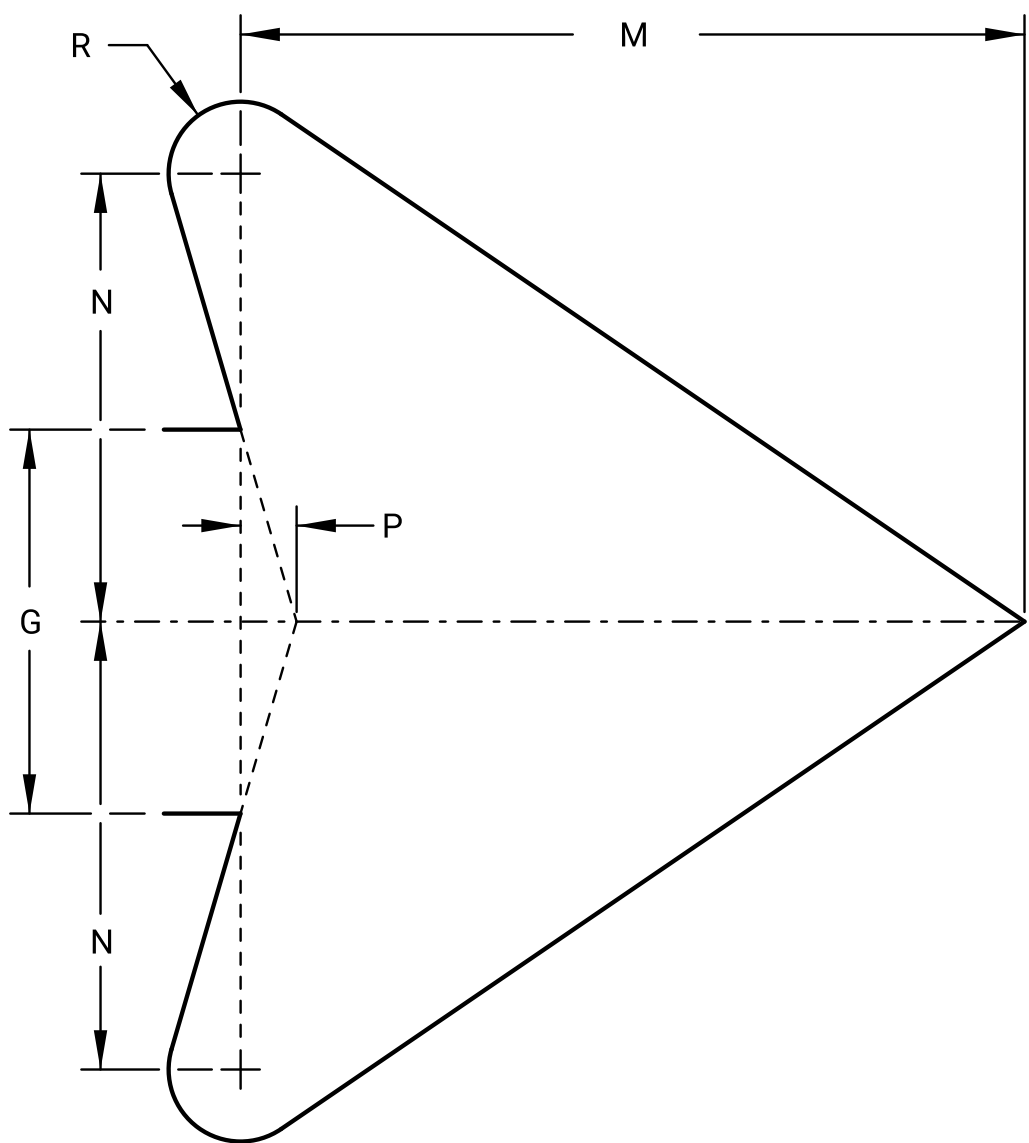

ARROW HEAD

ARROW HEAD DIRECTION (LETTER HEIGHT)	A	B	C	D	E	F	G	H	J	K	L	M	N	P	R
STRAIGHT - LEFT - RIGHT (6")	51	49	25 1/2	25 1/2	25 1/2	23 1/2	3	1 1/2	11 1/2	6 1/2	32°	6 1/8	3 1/2	7/16	5/8
STRAIGHT - LEFT (6")	39	49	26	13	25 1/2	23 1/2	3	1 1/2	11 1/2	6 1/2	32°	6 1/8	3 1/2	7/16	5/8
STRAIGHT - RIGHT (6")	39	49	13 3/32	25 23/32	25 1/2	23 1/2	3	1 1/2	11 1/2	6 1/2	32°	6 1/8	3 1/2	7/16	5/8
LEFT - RIGHT (6")	51	36	25 1/2	25 1/2	13	23	3	1 1/2	11 1/2	6 1/2	32°	6 1/8	3 1/2	7/16	5/8
STRAIGHT - LEFT - RIGHT (8")	68	66	34	34	34	32	4	2	15 1/2	8 5/8	32°	8 1/8	4 5/8	5/8	13/16
STRAIGHT - LEFT (8")	52	66	34 1/2	17 1/2	34	32	4	2	15 1/2	8 5/8	32°	8 1/8	4 5/8	5/8	13/16
STRAIGHT - RIGHT (8")	52	66	17 7/8	34 1/8	34	32	4	2	15 1/2	8 5/8	32°	8 1/8	4 5/8	5/8	13/16
LEFT - RIGHT (8")	68	49	34	34	17 1/2	31 1/2	4	2	15 1/2	8 5/8	32°	8 1/8	4 5/8	5/8	13/16

NOTE:
All dimensions are in inches.
See standard plan sheet TE590
for detailed specifications.

NO.	DATE	REVISIONS	BY	APP'D	
KANSAS DEPARTMENT OF TRANSPORTATION					
GUIDE SIGN LEGEND DETAILS ROUNDBOUT ARROW					
TE565			10-01-19		
FHWA APPROVAL		10-01-19		APP'D.	
DESIGNED	D.D.G.	DETAILED	D.D.G.	QUANTITIES	TRACED
DESIGN CK.	E.W.N.	DETAIL CK.	E.W.N.	QUAN. CK.	TRACE CK.