


STATE	PROJECT NO.	YEAR	SHEET NO.	TOTAL SHEETS
KANSAS	XX-XX XX-XXXX-XX	XXXX	XXX	XXX

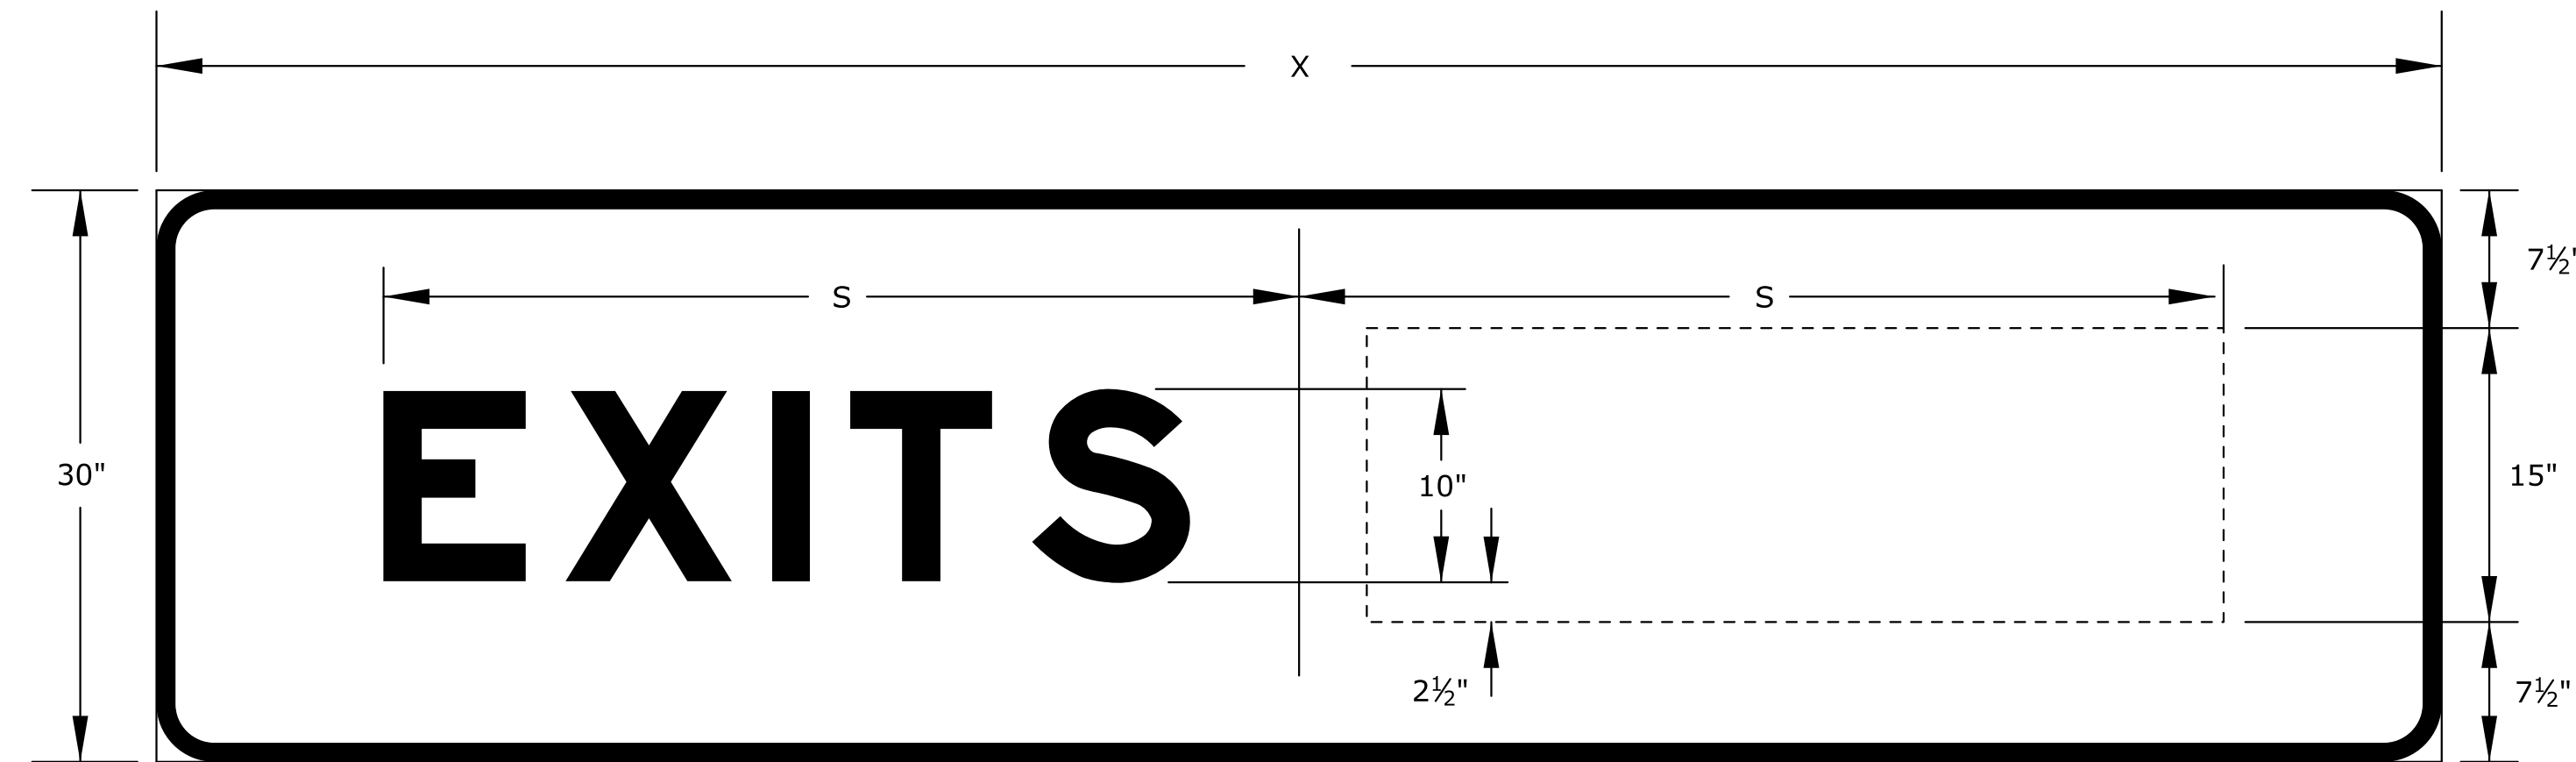


E1-5

E	X	I	T	S
9.4	10.7	4.0	9.4	8.0

[illegible]

* POS - THE MOUNTING POSITION FOR THE E1-5 SIGN ABOVE THE GUIDE SIGN: R - RIGHT EDGE, L - LEFT EDGE, OR C - CENTER OF SIGN.

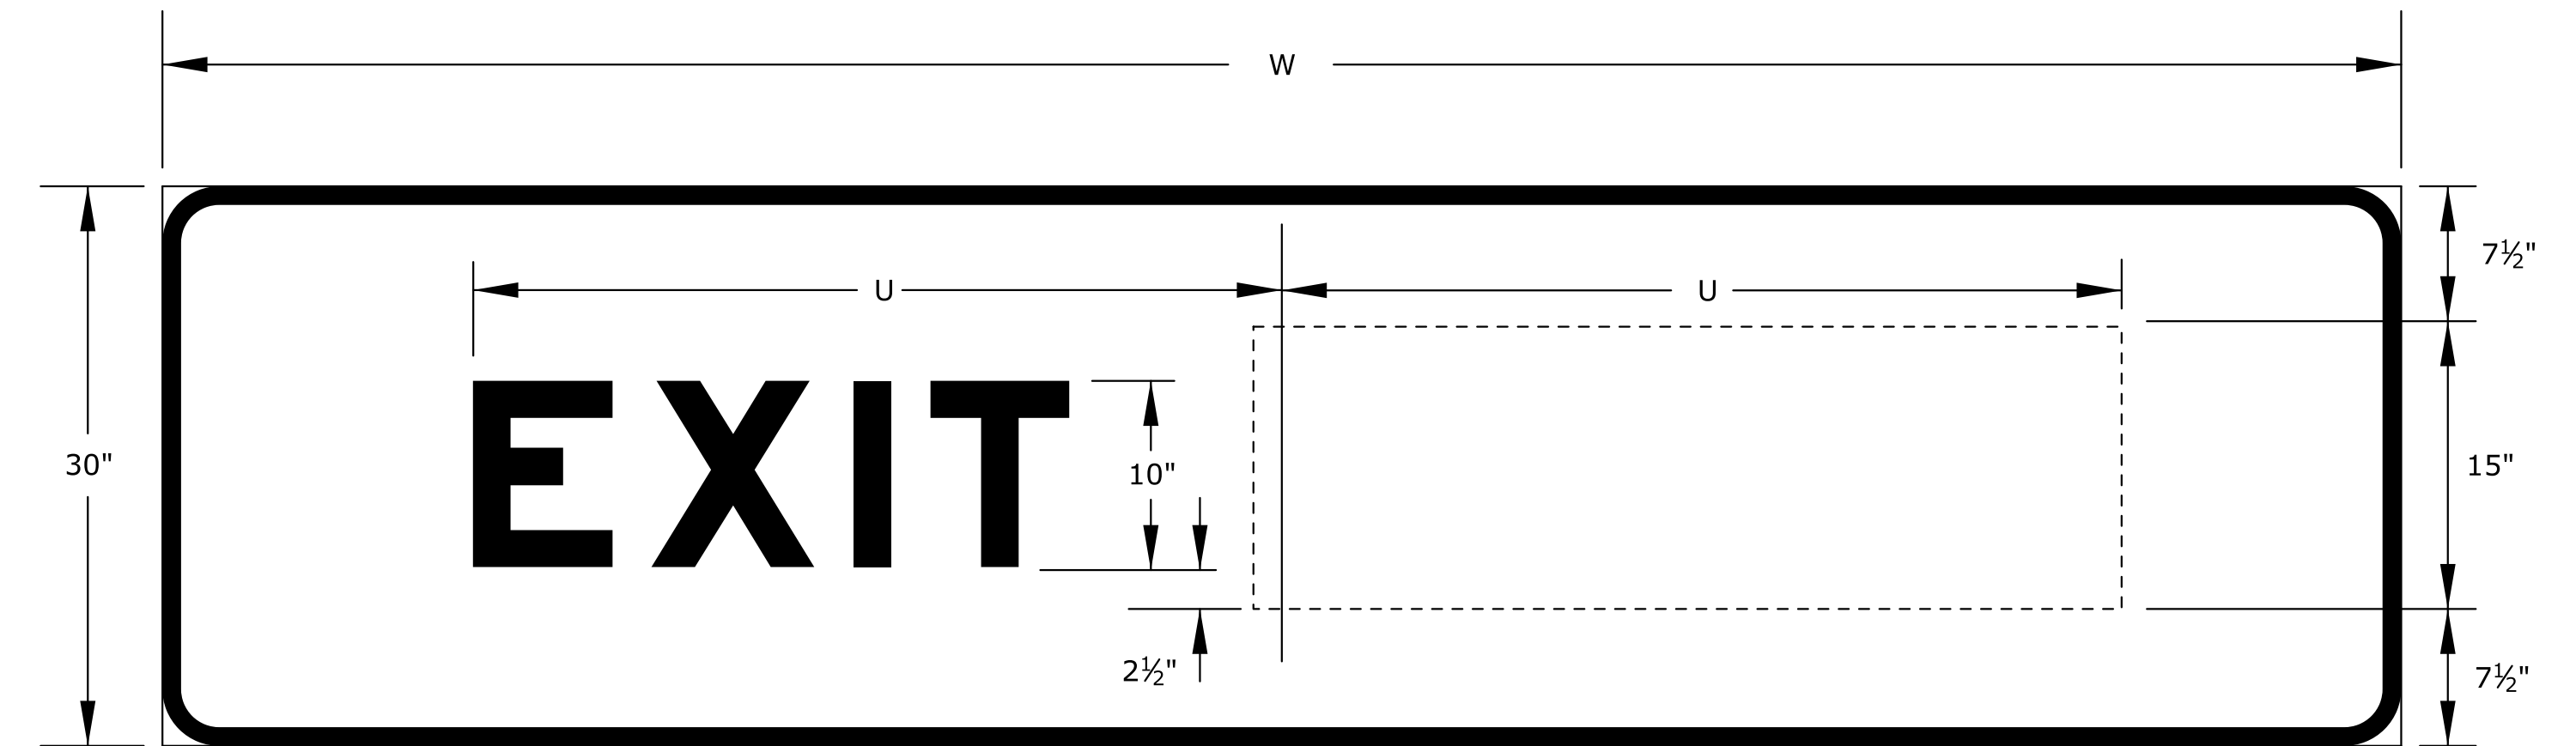

E1-5

E	X	I	T
9.4	10.7	4.0	7.3

[illegible]

NOTE:
BACKGROUND AND LEGEND COLORS SHALL MATCH THE GUIDE
SIGN COLORS.
ALL LEGEND SHALL BE MODIFIED SERIES 'E'.
ALL DIMENSIONS ARE IN INCHES.
SEE STANDARD PLAN SHEET TE590 FOR DETAILED
SPECIFICATIONS.

NO.	DATE	REVISIONS					BY	APP'D	
KANSAS DEPARTMENT OF TRANSPORTATION GUIDE SIGN DETAILS EXIT NUMBER SIGNS E1-5									
TE569								7/1/03	
FHWA APPROVAL		7/22/2003		APP'D		Steven A. Buckley			
DESIGNED		D.D.G. DETAILED		W.S.B. QUANTITIES		TRACED			
DESIGN CK.		S.A.B. DETAIL CK.		D.D.G. QUAN. CK.		TRACE CK.			