
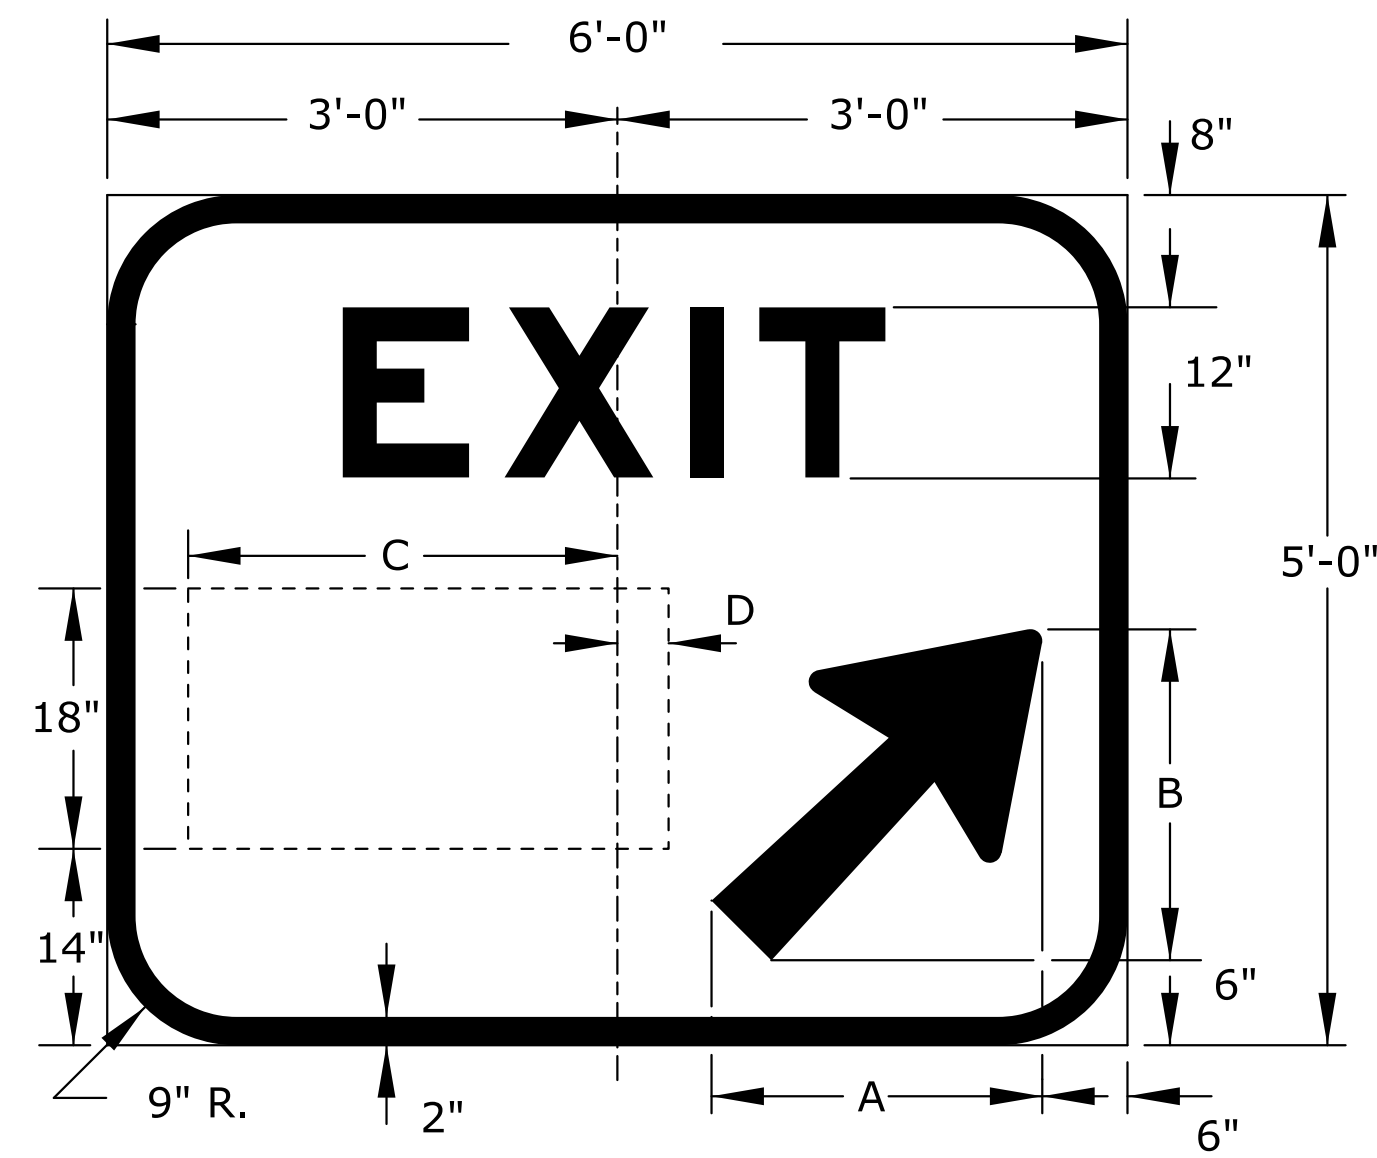



STATE	PROJECT NO.	YEAR	SHEET NO.	TOTAL SHEETS
KANSAS	XX-XX XX-XXXX-XX	XXXX	XXX	XXX

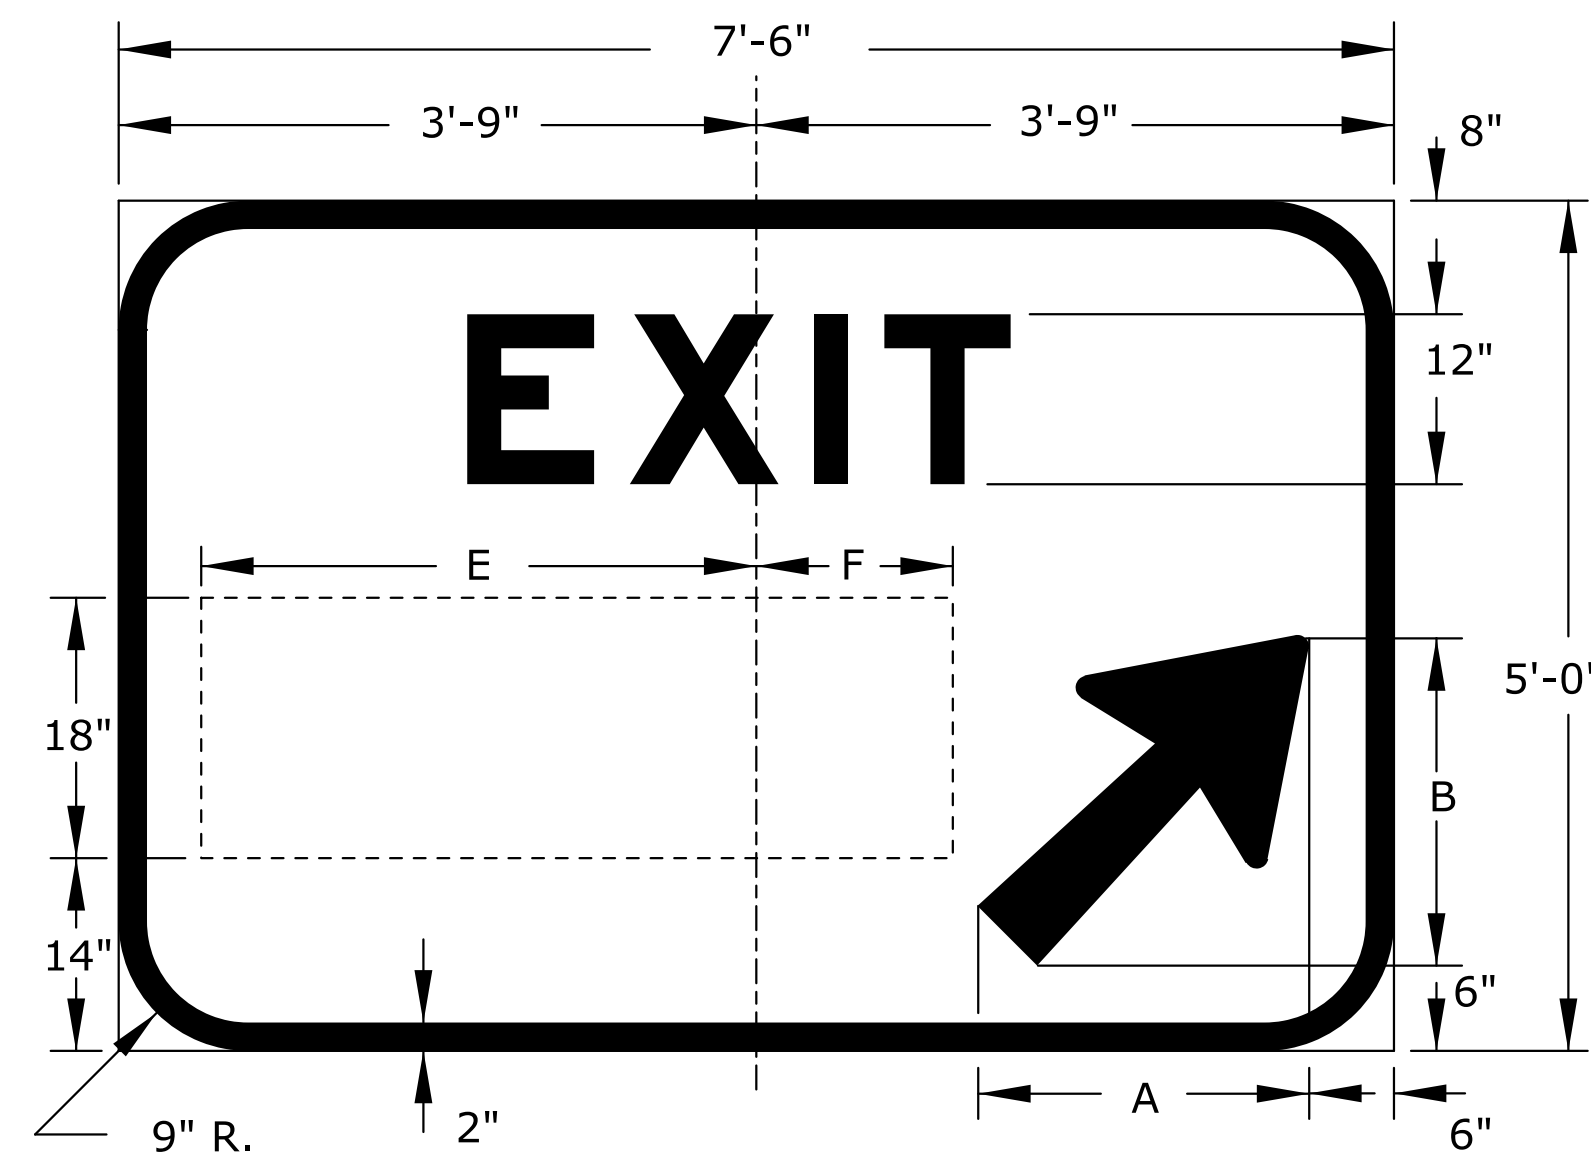

E5-1A

[illegible]

E5-1A

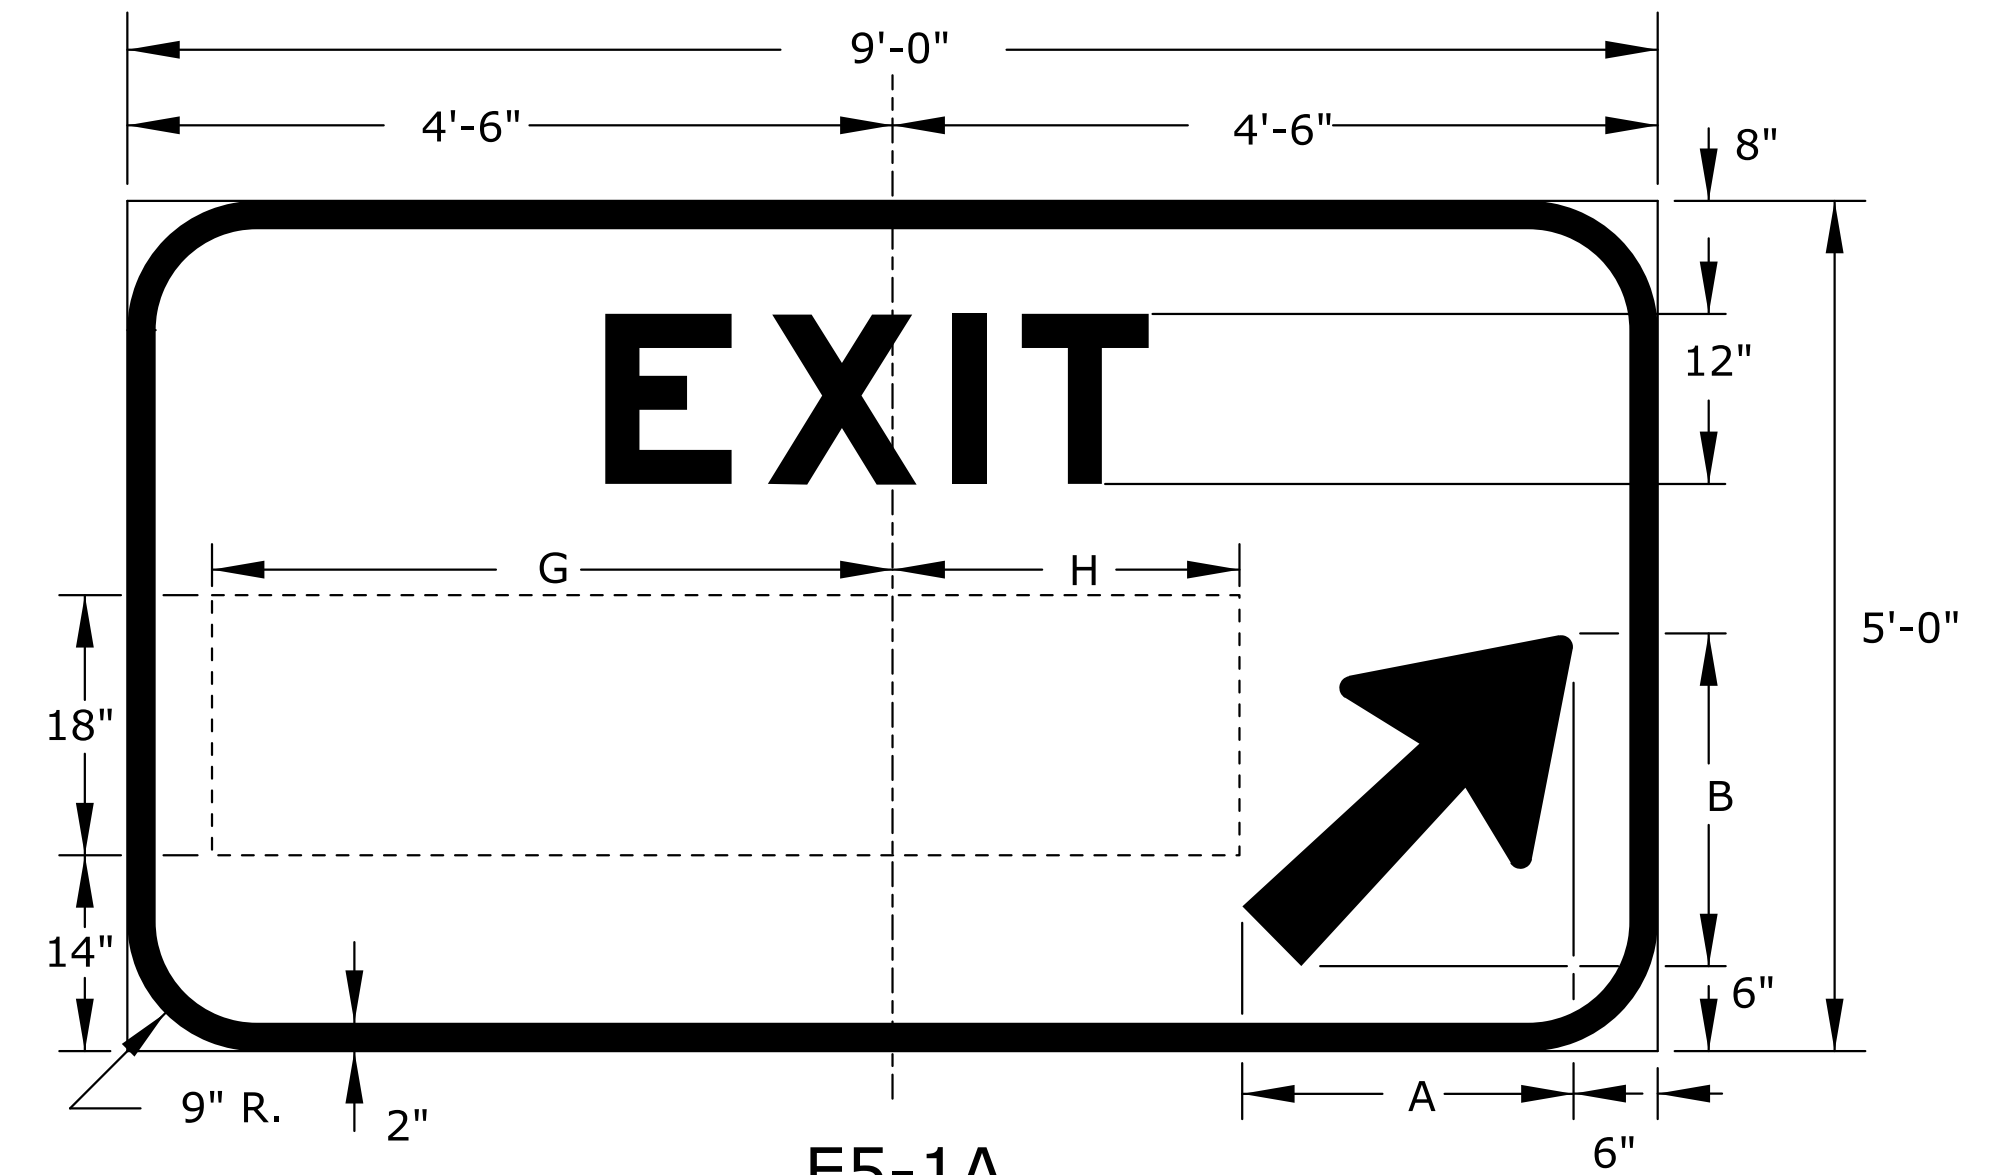[illegible]

E5-1A

[illegible]

ARROW		
ANGLE*	A	B
30 OR 150	27"	19"
45 OR 135	23"	23"
60 OR 120	19"	27"

* MEASURED IN DEGREES

E	X	I	T
11.26	12.83	4.84	8.78

THE LEGEND "EXIT" SHALL BE
CENTERED ON THE VERTICAL
CENTERLINE.

NOTE:
SEE STANDARD PLAN SHEET TE590 FOR
DETAILED SPECIFICATIONS.

ALL DIMENSIONS ARE IN FEET AND INCHES.

NO.	DATE	REVISIONS		BY	APP'D
KANSAS DEPARTMENT OF TRANSPORTATION DESIGN DETAILS GORE SIGNS E-51A					
TE572				7/1/03	
FHWA APPROVAL		7/22/2003	APPD Steven A. Buckley		
DESIGNED	D.D.G.	DETAILED	K.D.S.	QUANTITIES	TRACED
DESIGN CK.	S.A.B.	DETAIL CK.	D.D.G.	QUAN. CK.	TRACE CK.