


STATE	PROJECT NO.	YEAR	SHEET NO.	TOTAL SHEETS
KANSAS	0	0	0	0

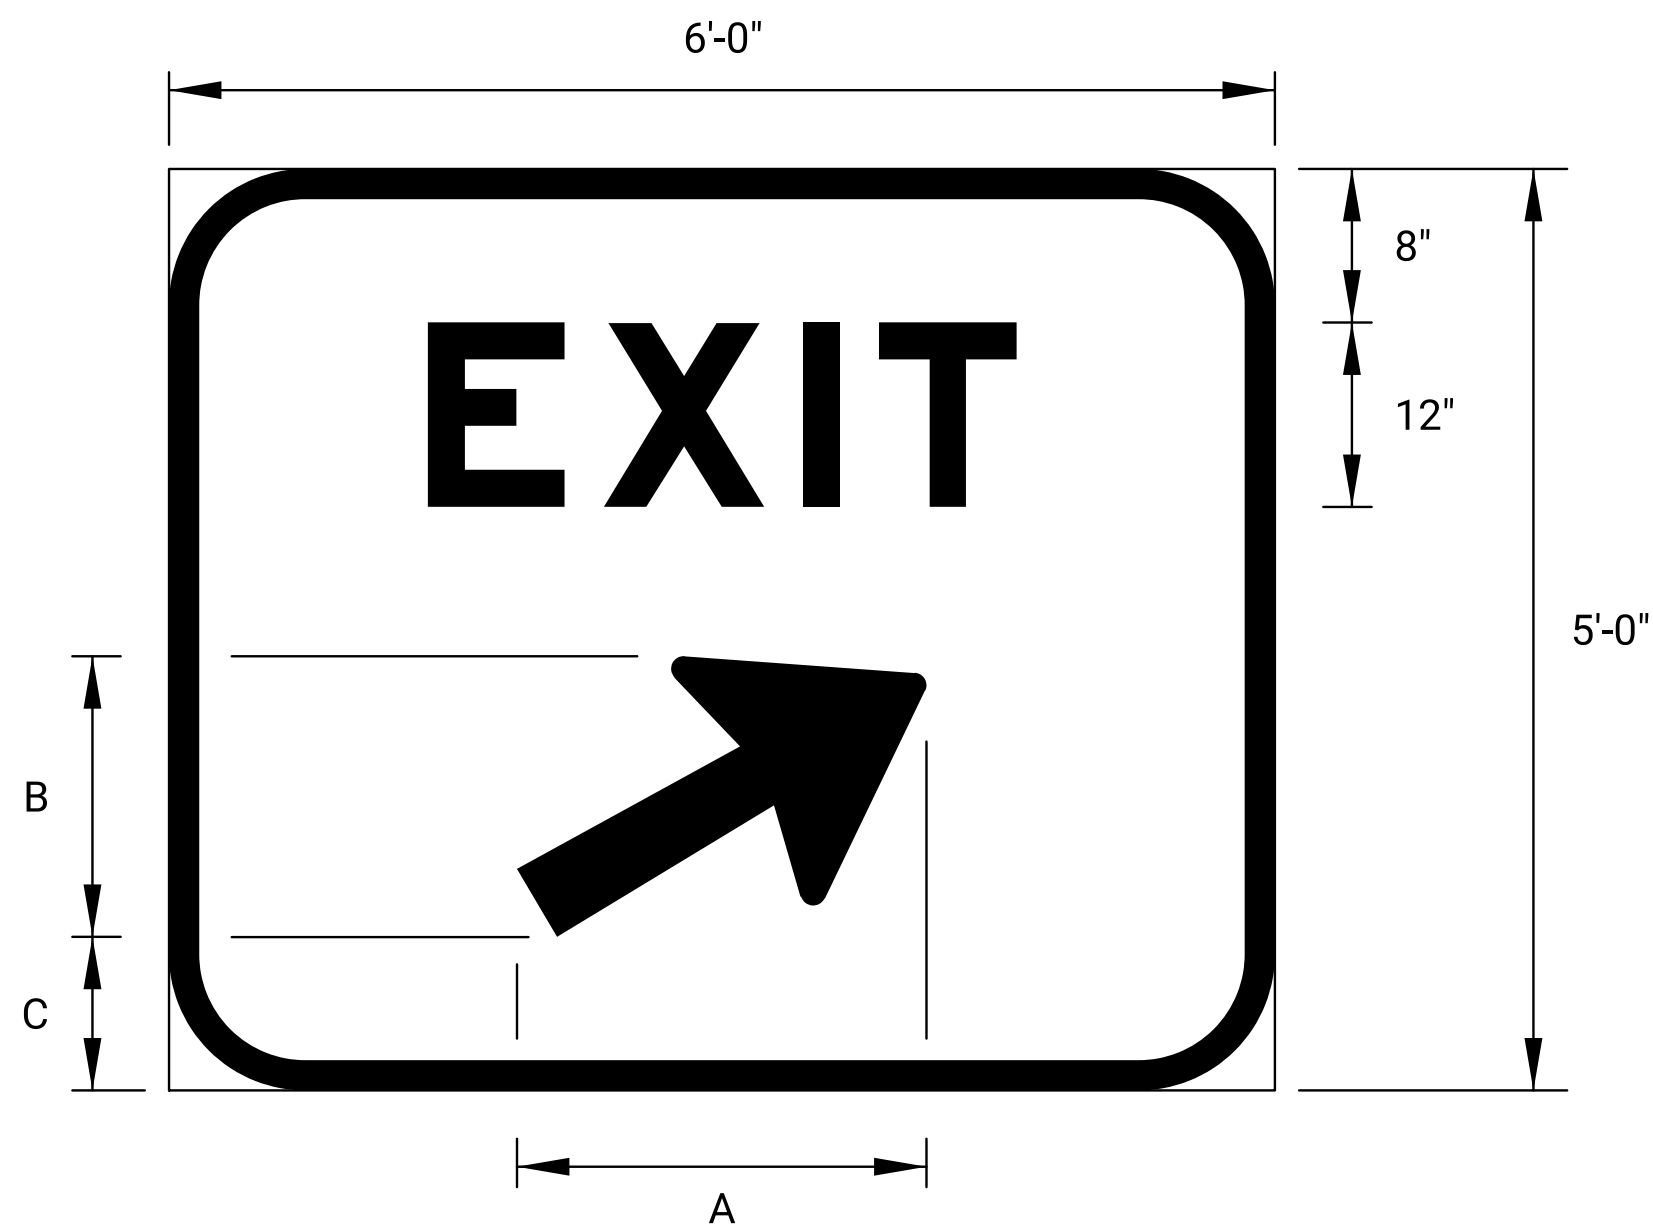


E5-1
6'-0" X 5'-0" R = 9"
BORDER = 2"

✕	E	X	I	T	✕
16.85	11.46	13.03	4.92	8.94	16.85

ARROW			
ANGLE*	A	B	C
30 OR 150	27"	18 ½"	10"
45 OR 135	23"	23"	8"
60 OR 120	19"	27"	6"

STA.	ARROW ANGLE*

STA.	ARROW ANGLE*

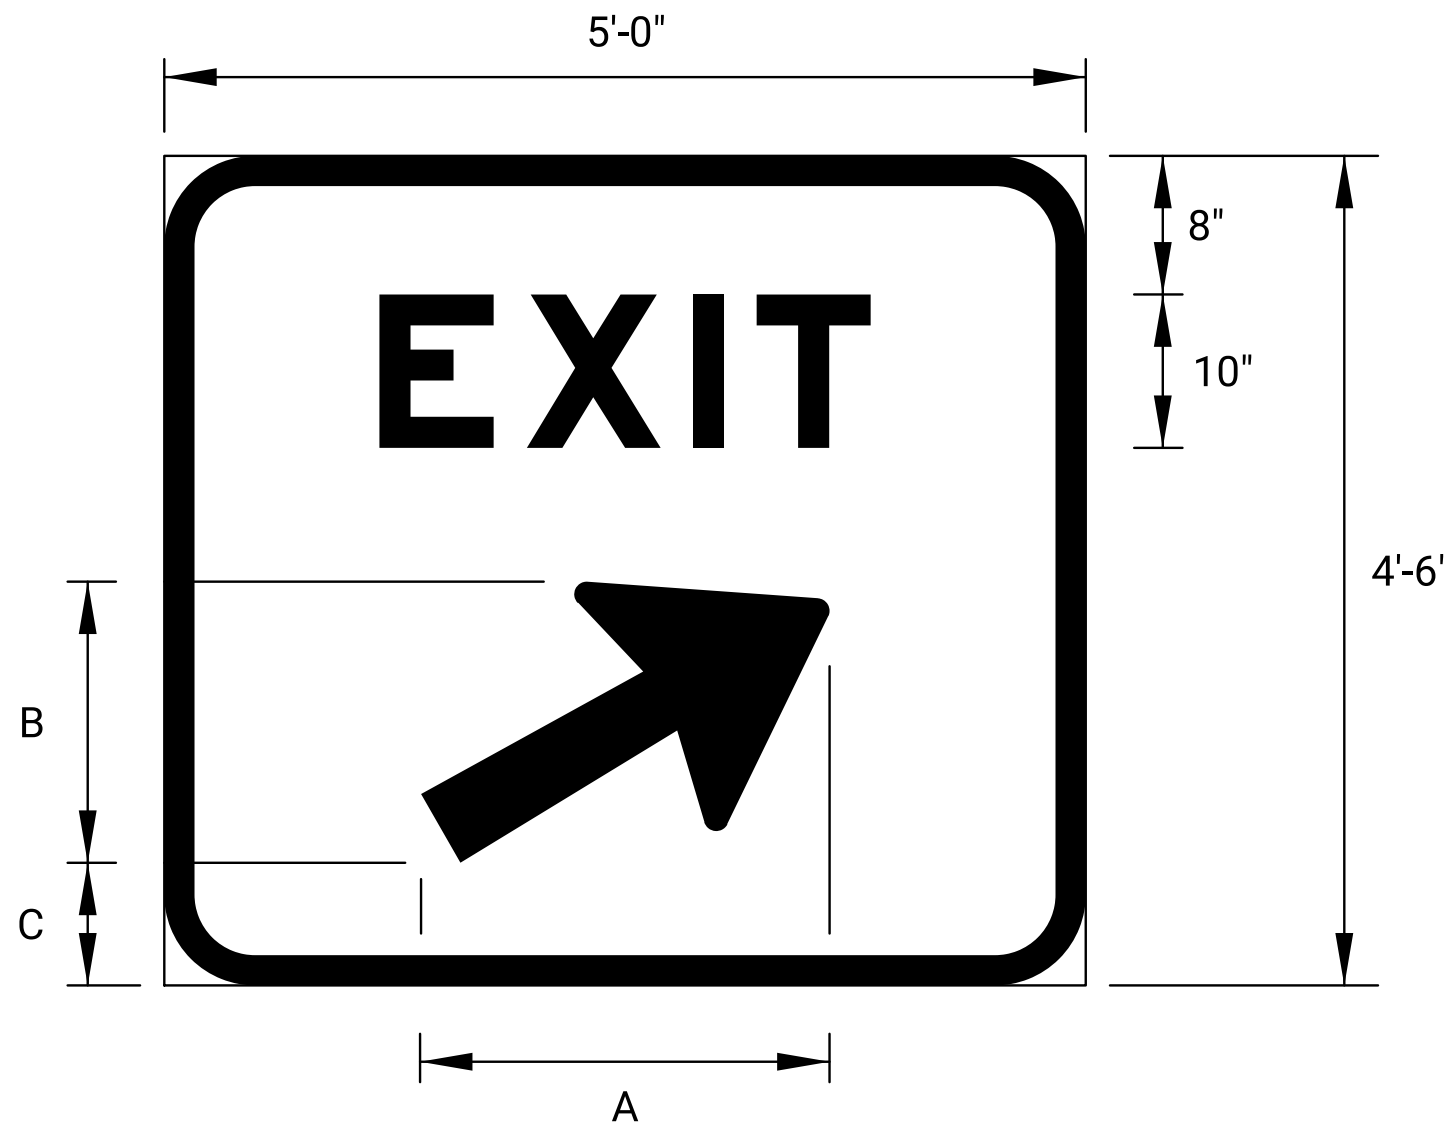


E5-1
5'-0" X 4'-6" R = 6"
BORDER = 2"

✕	E	X	I	T	✕
14.02	9.57	10.87	4.09	7.44	14.02

ARROW			
ANGLE*	A	B	C
30 OR 150	27"	18 ½"	8"
45 OR 135	23"	23"	7"
60 OR 120	19"	27"	4"

STA.	ARROW ANGLE*

STA.	ARROW ANGLE*

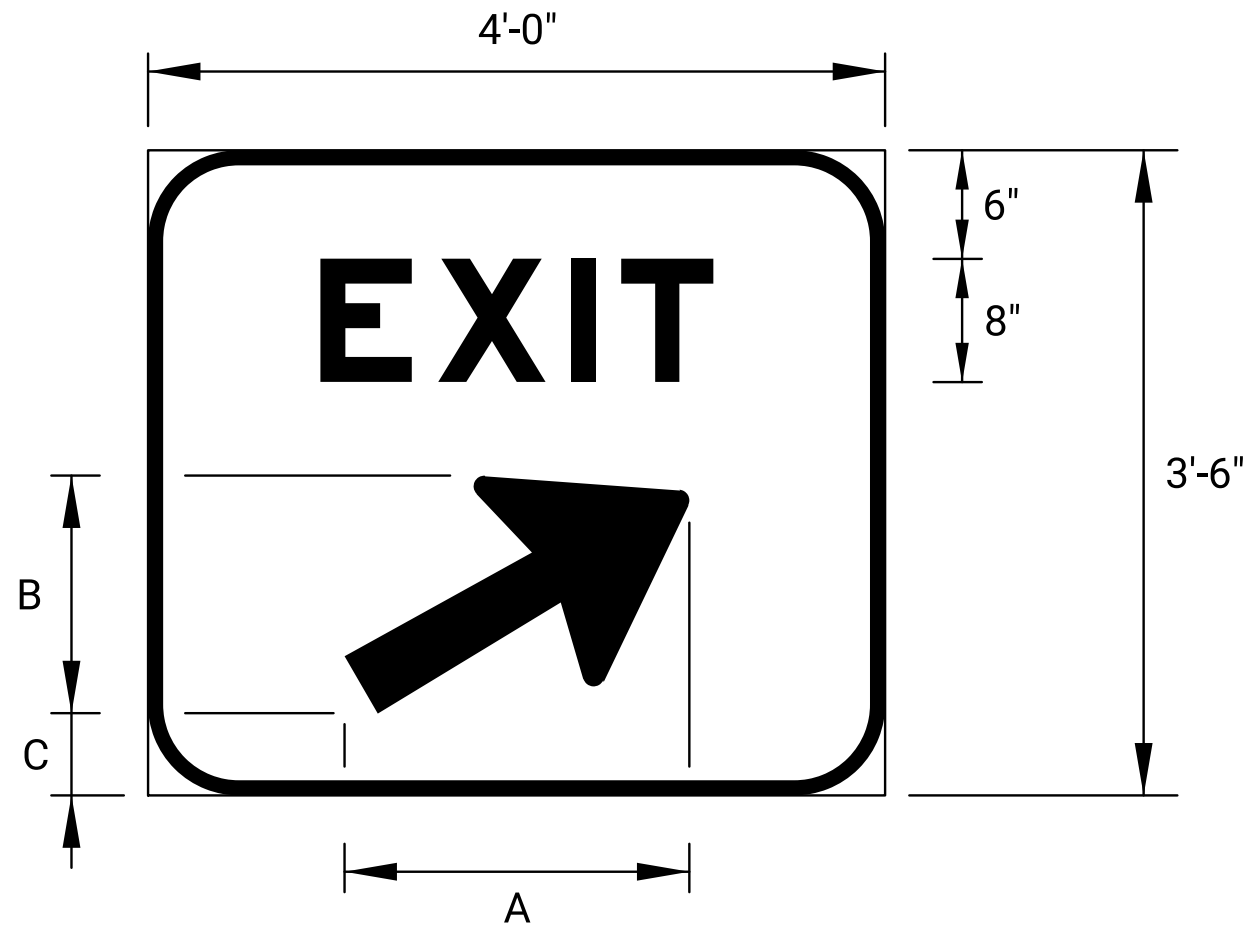

E5-1
4'-0" X 3'-6" R = 6"
BORDER = 1"

✕	E	X	I	T	✕
11.22	7.64	8.66	3.27	5.94	11.22

ARROW			
ANGLE*	A	B	C
30 OR 150	22 ¼"	15 ⅝"	6"
45 OR 135	19 ⅛"	19 ⅛"	4"
60 OR 120	15 ⅝"	22 ¾"	3"

STA.	ARROW ANGLE*

STA.	ARROW ANGLE*

* Measured in degrees

COLORS:
Background - Green
Legend - White

NOTE:
All legend shall be modified Series 'E'.
All dimensions are in feet and inches.
See Standard Plan Sheet TE590 for detailed specifications.

NO.	DATE	REVISIONS	BY	APPD	
KANSAS DEPARTMENT OF TRANSPORTATION					
DESIGN DETAILS GORE SIGNS E5-1					
TE575			07-01-03		
FHWA APPROVAL		07-22-03		APPD.	
DESIGNED	D.D.G.	DETAILED	K.D.S.	QUANTITIES	TRACED
DESIGN CK.	S.A.B.	DETAIL CK.	D.D.G.	QUAN.CK.	TRACE CK.