

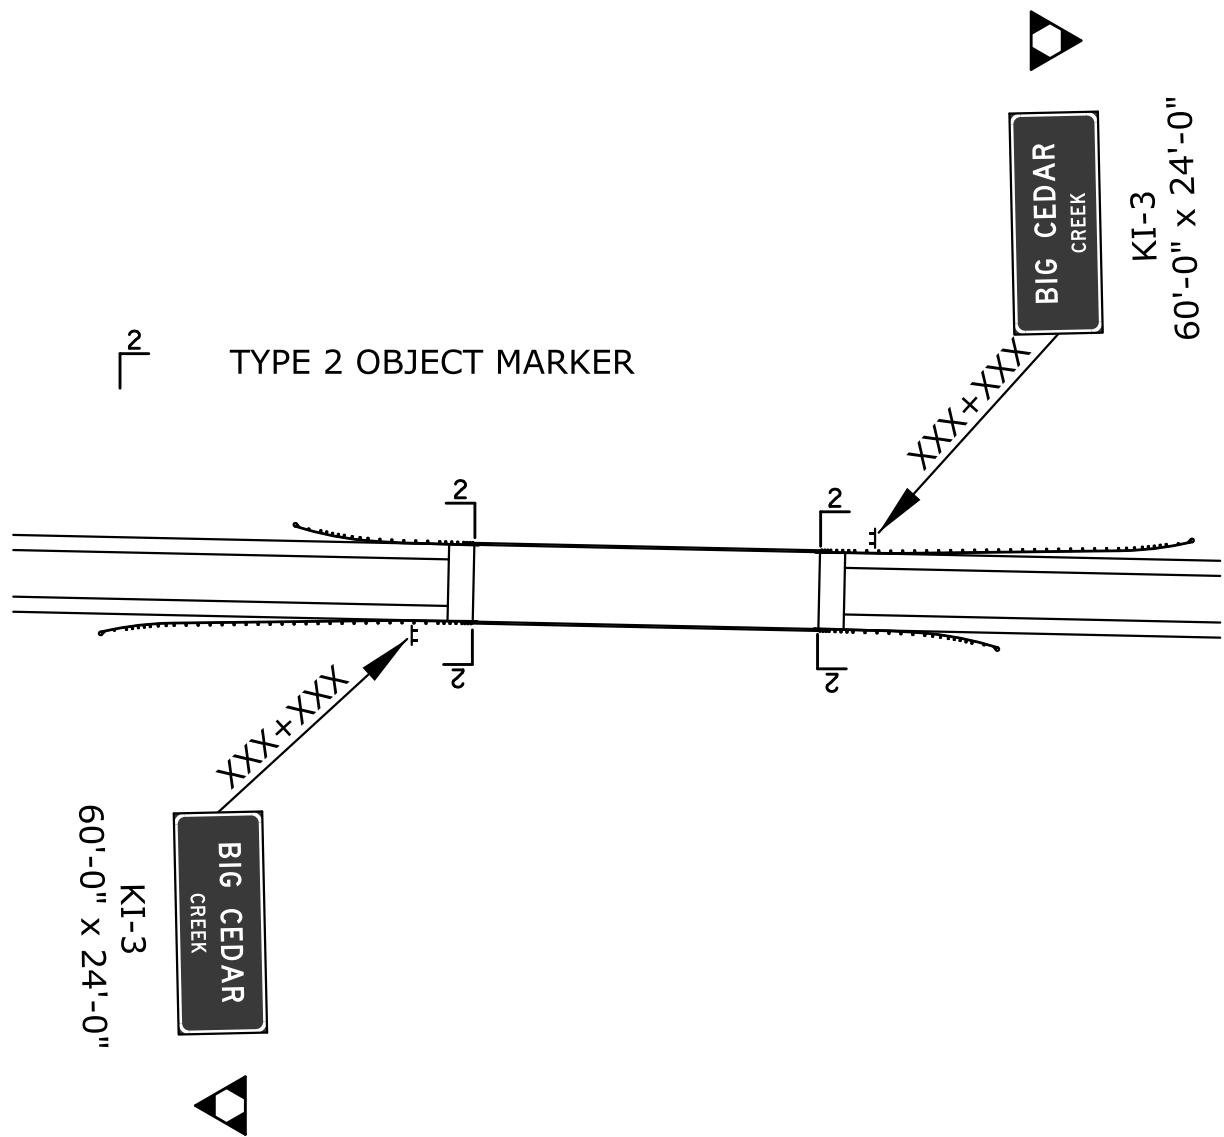


STATE	PROJECT NO.	YEAR	SHEET NO.	TOTAL SHEETS
KANSAS	XX-XX XX-XXXX-XX	XXXX	XXX	XXX


SIDE ROAD
STA.XXX+XXX
(RS/Local Road)

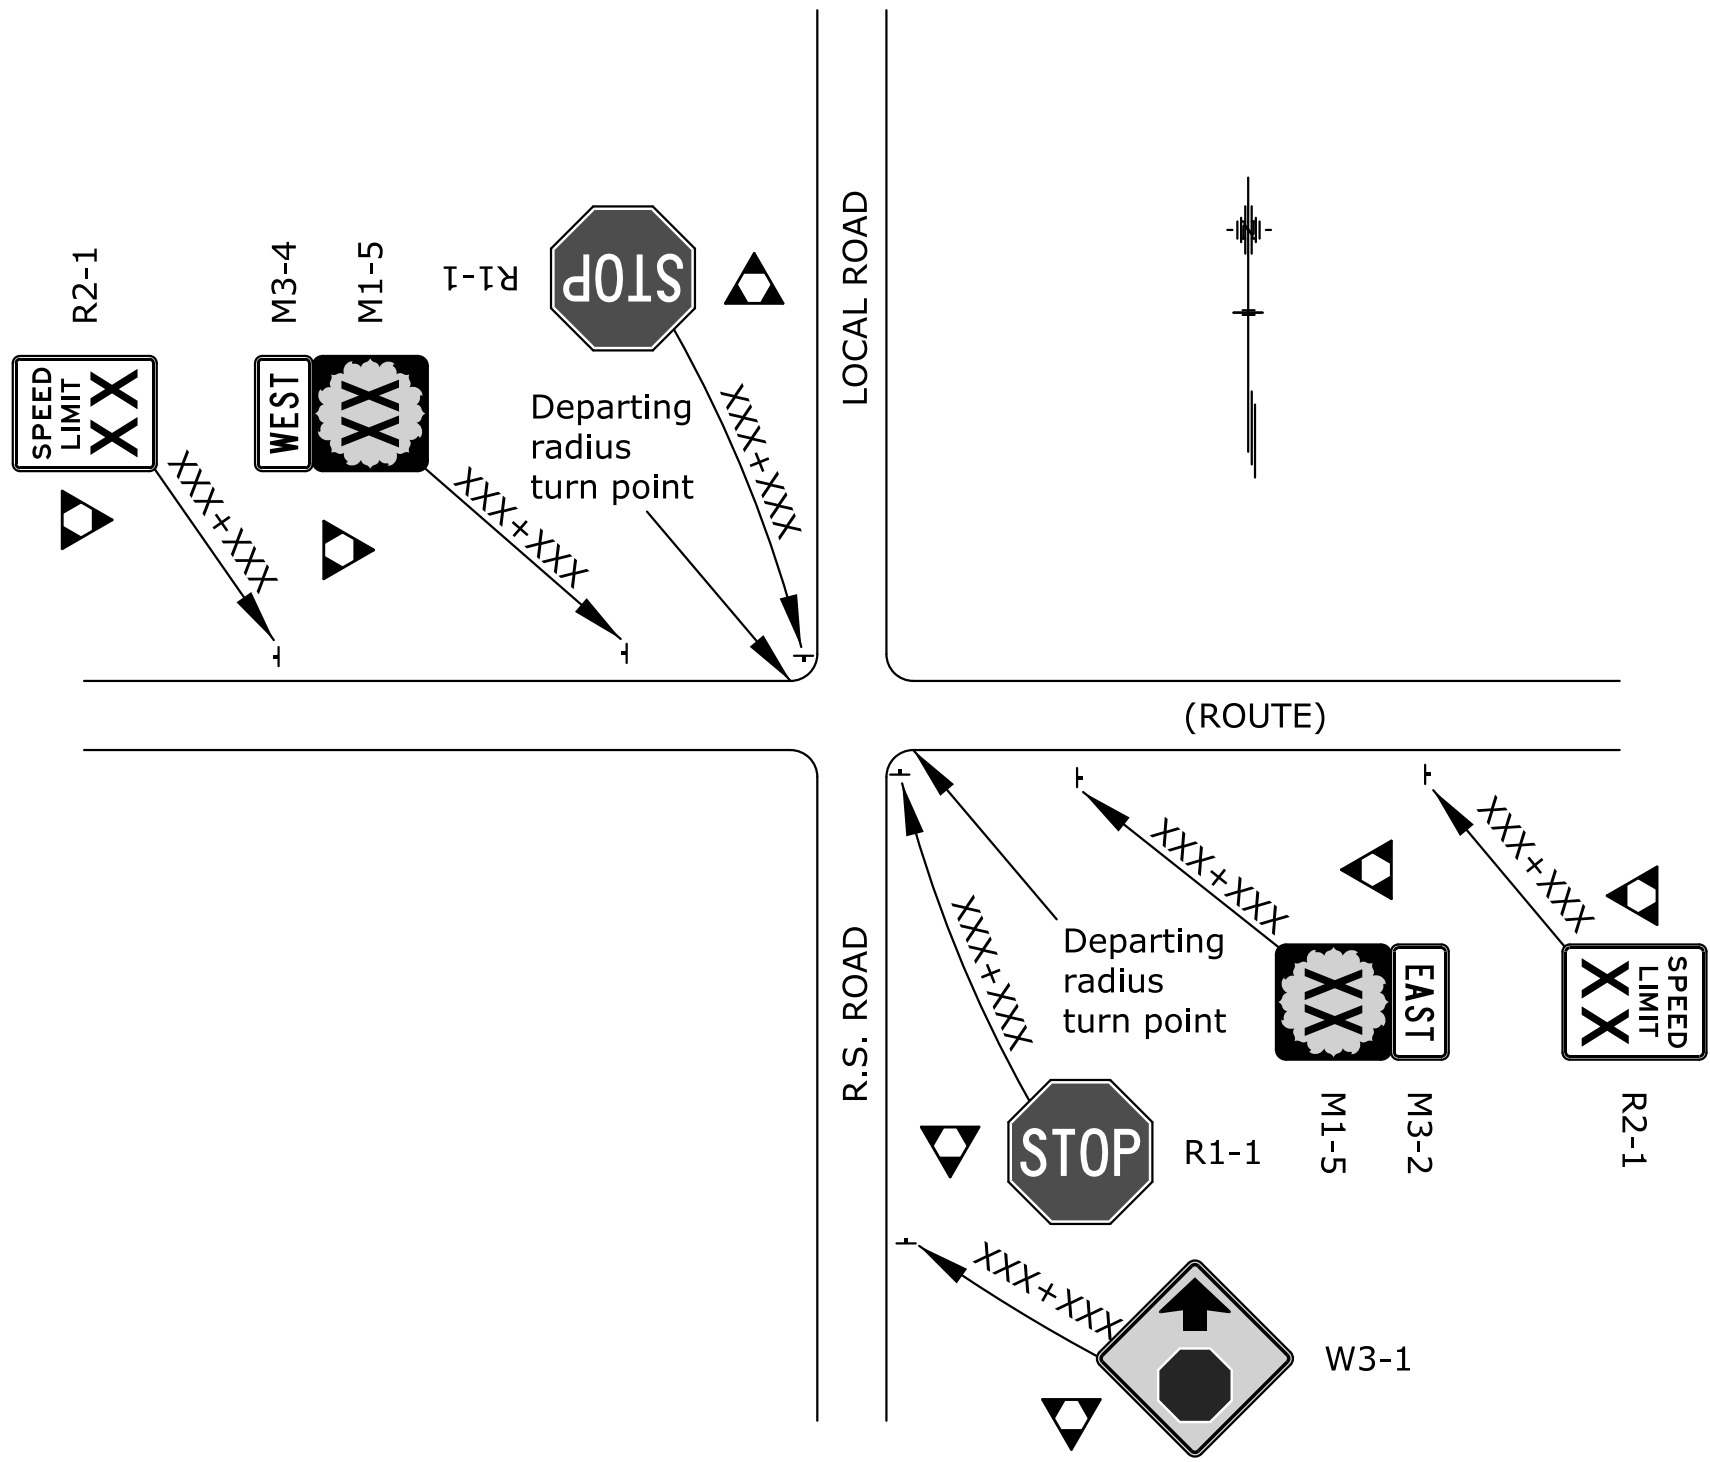

(T) SIDE ROADS

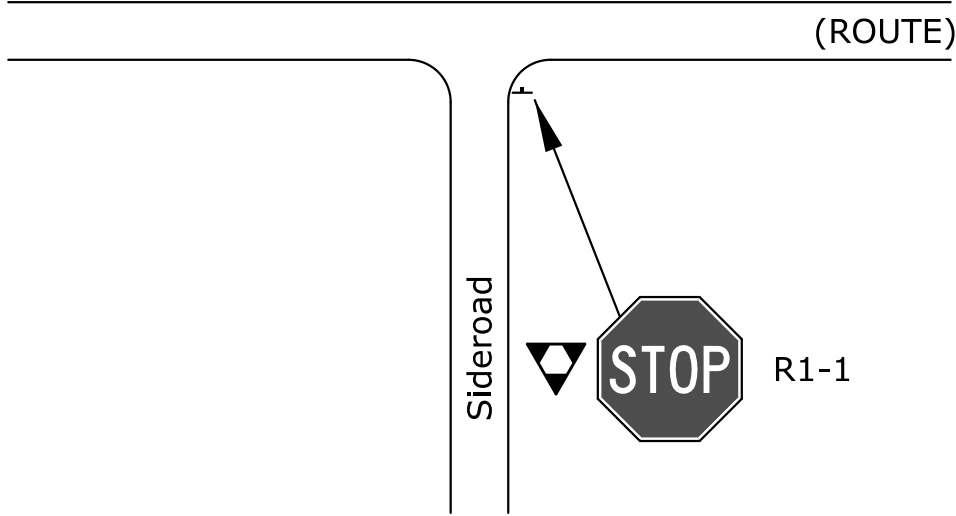


(+) SIDE ROAD

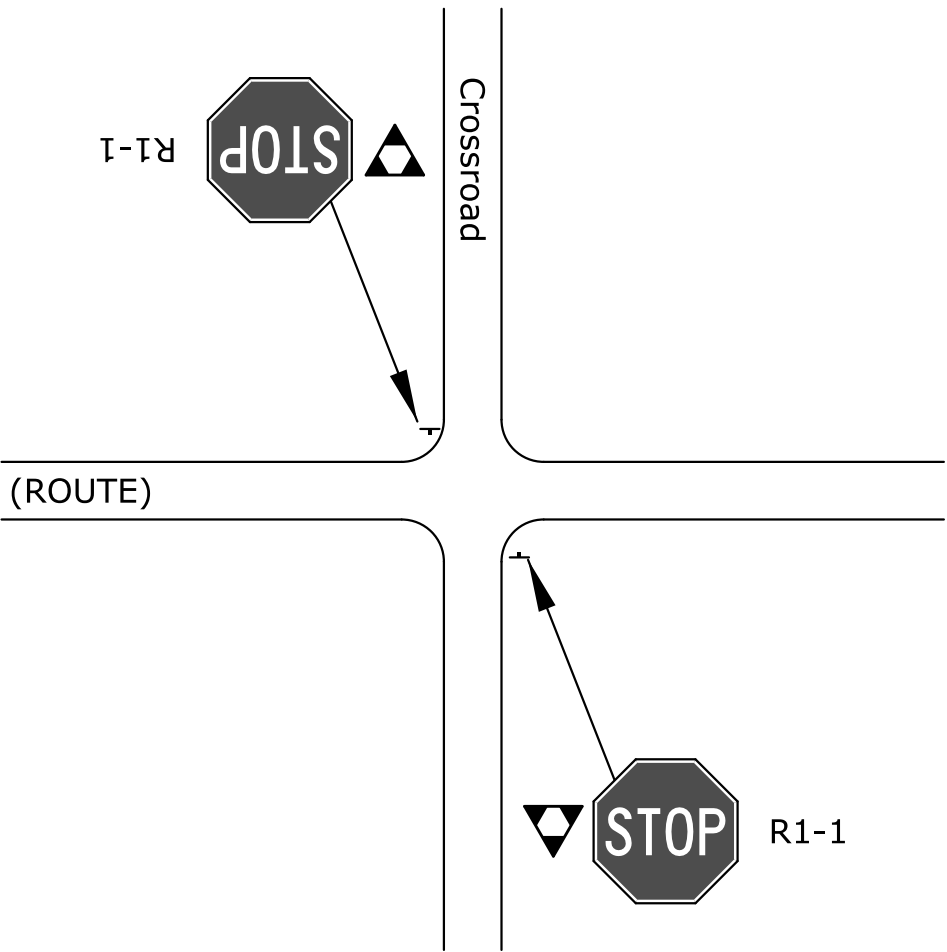


SIDE ROADS

SIDE ROAD
STA.XXX+XX
(COUNTY LINE)

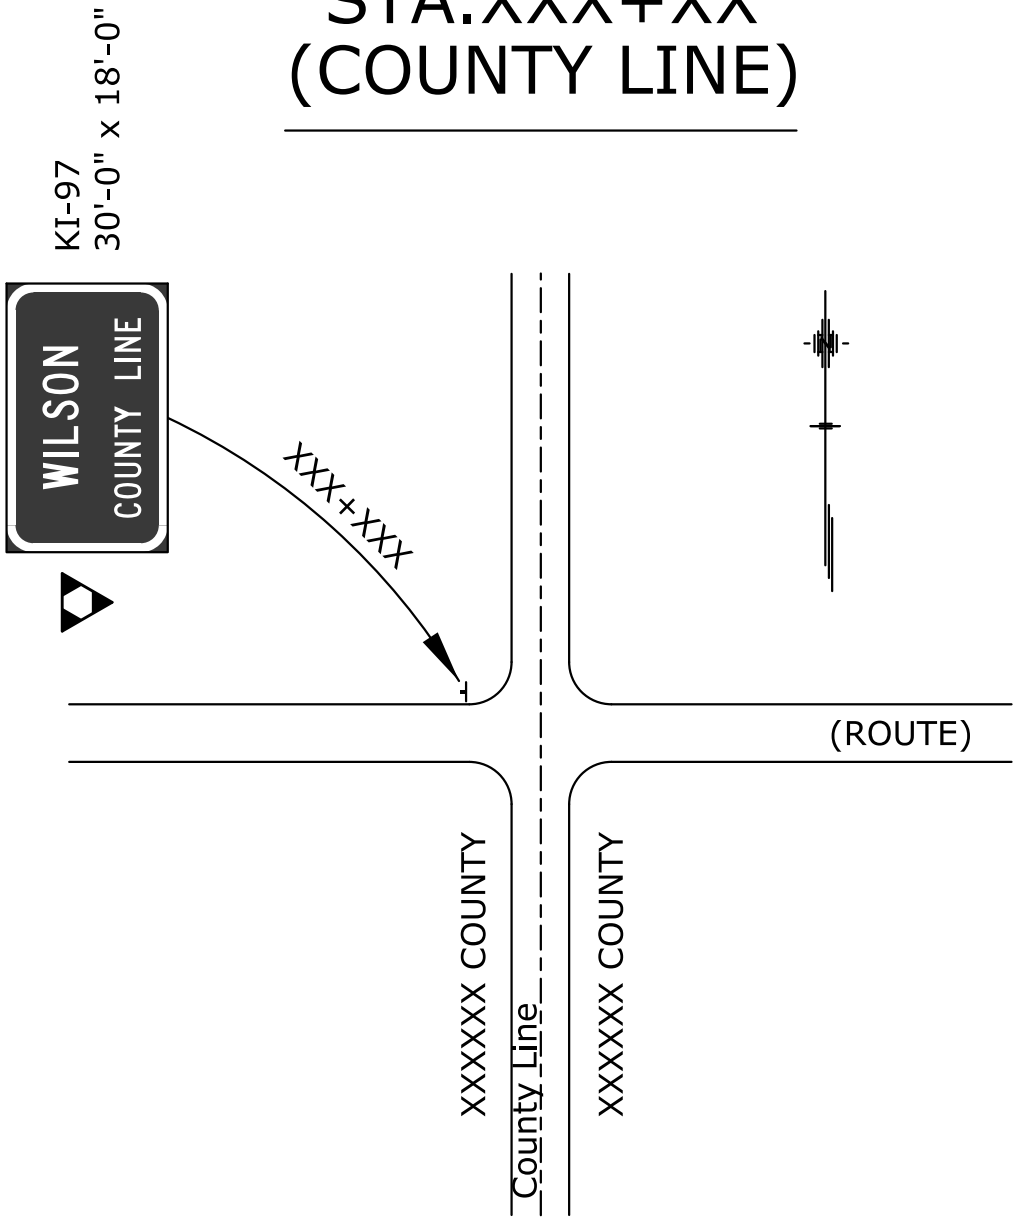


NO PASSING
ZONE SIGNING

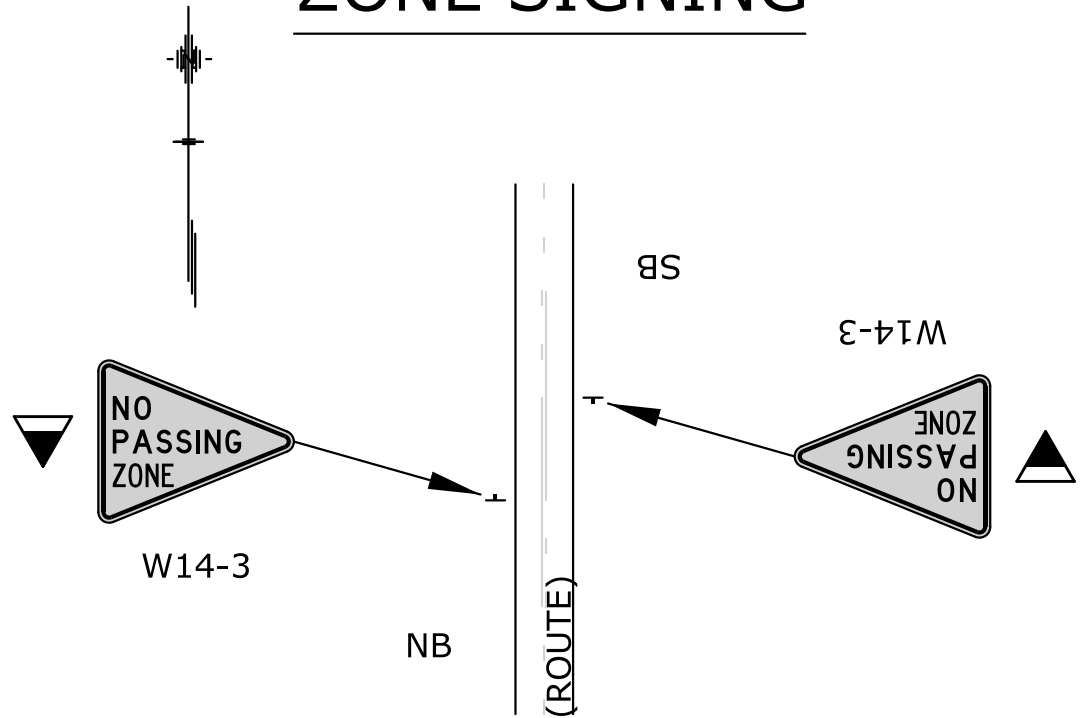


NO PASSING ZONE SIGNING	
STATION	DIRECTION

STATIONING APPROXIMATE
ACTUAL LOCATION TO BE
DETERMINED BY THE ENGINEER

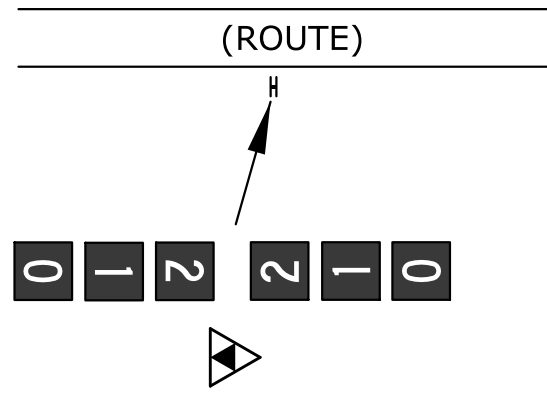

REFERENCE MARKERS (BACK TO BACK)	
STATION	MILE POST

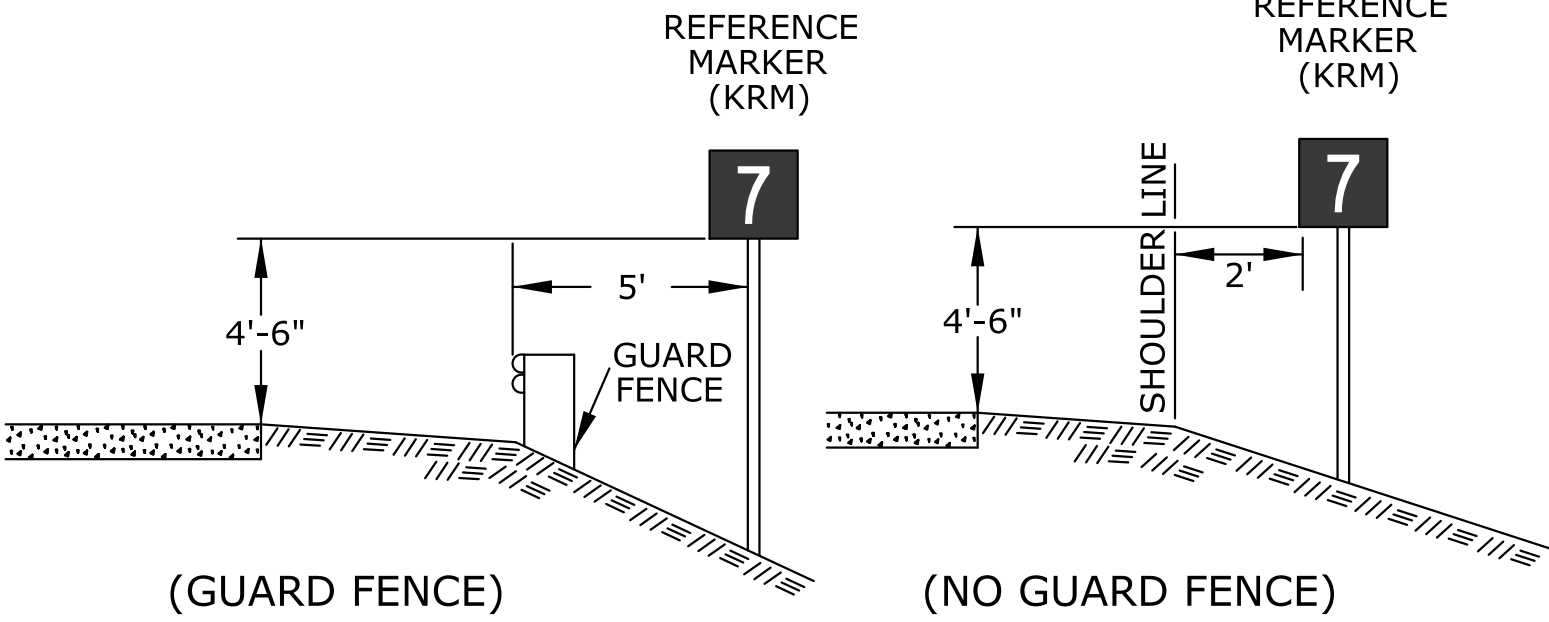

HEIGHT AND LATERAL POSITION

- NOTE: STATIONING APPROXIMATE
- NEW REFERENCE MARKERS LOCATIONS TO BE THE SAME AS EXISTING STATIONS
- MOUNT ON 2LB. "U" POST

KANSAS DEPARTMENT OF TRANSPORTATION

TYPICAL SIGNING FOR
MAINLINE AND SIDE ROADS

APPD DESIGNED	DETAILED	DESIGN CK.	DETAIL CK.
------------------	----------	------------	------------

KDOT Graphics Certified 07-17-2018

Sh. No. XXX