




STATE	PROJECT NO.	YEAR	SHEET NO.	TOTAL SHEETS
KANSAS	XX-XX XX-XXXX-XX	XXXX	XXX	XXX

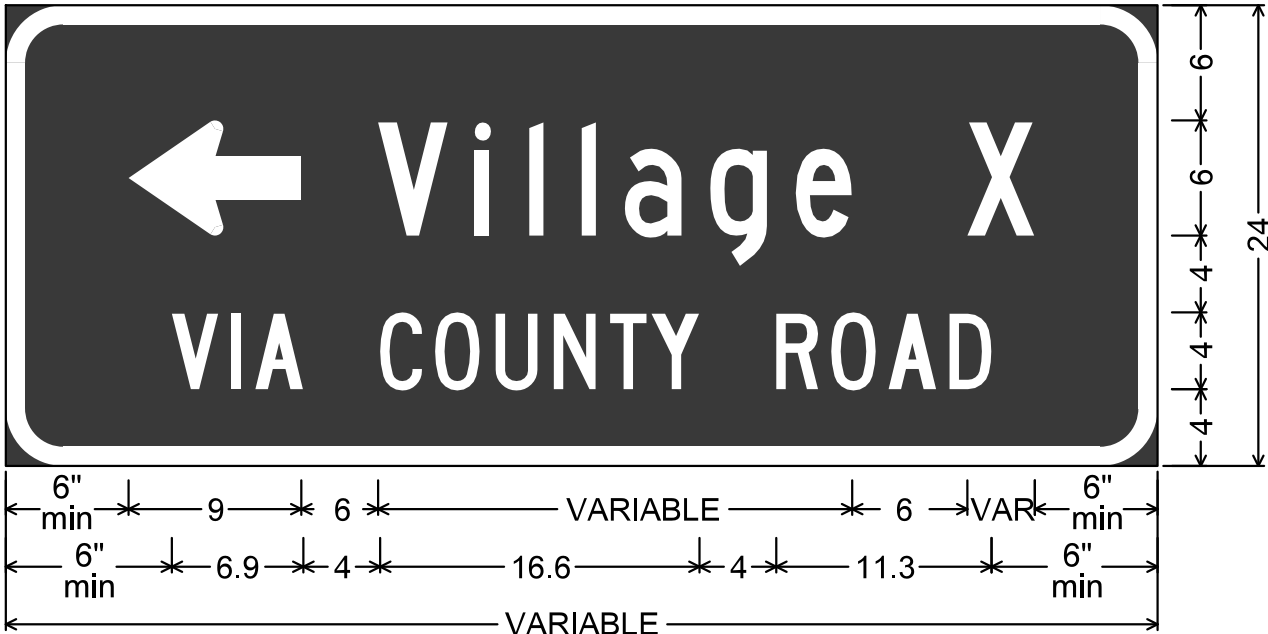


KD1-1B typical; 3.0" Radius, 1.0" Border, White on Green;
Standard Arrow Custom 9.0" X 6.0" 180°; [Village] C; [X] C;
[VIA COUNTY ROAD] C;

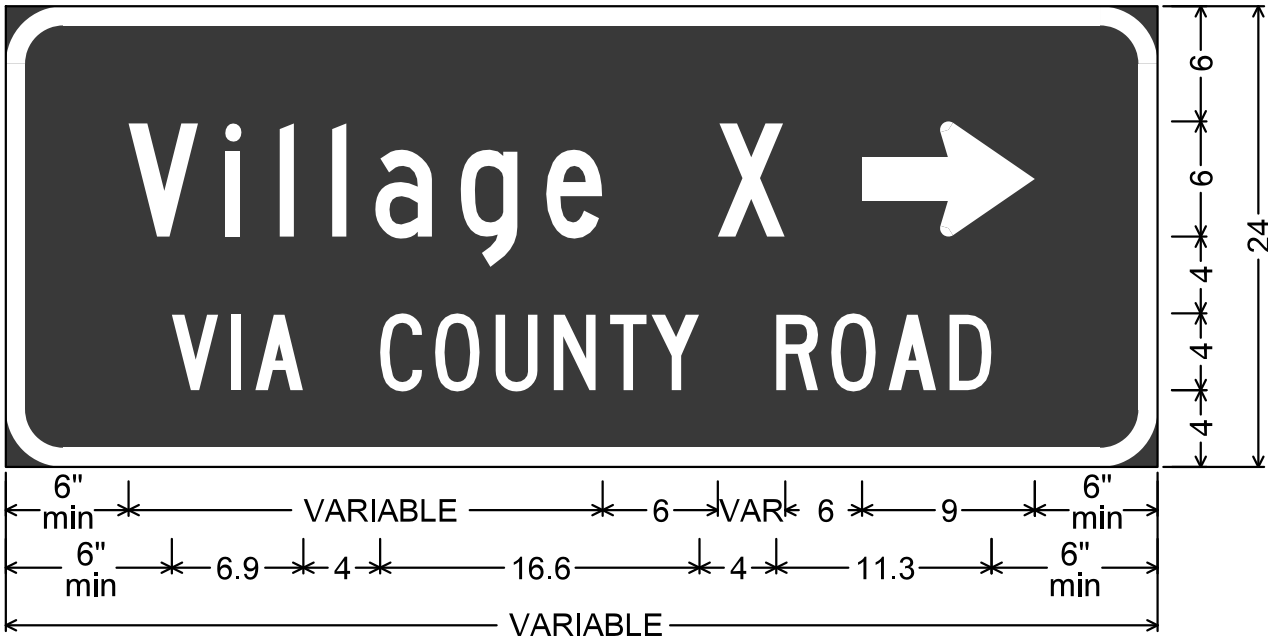


KD1-1B typical; 3.0" Radius, 1.0" Border, White on Green;
[Village] C; [X] C; Standard Arrow Custom 9.0" X 6.0" 0°;
[VIA COUNTY ROAD] C;

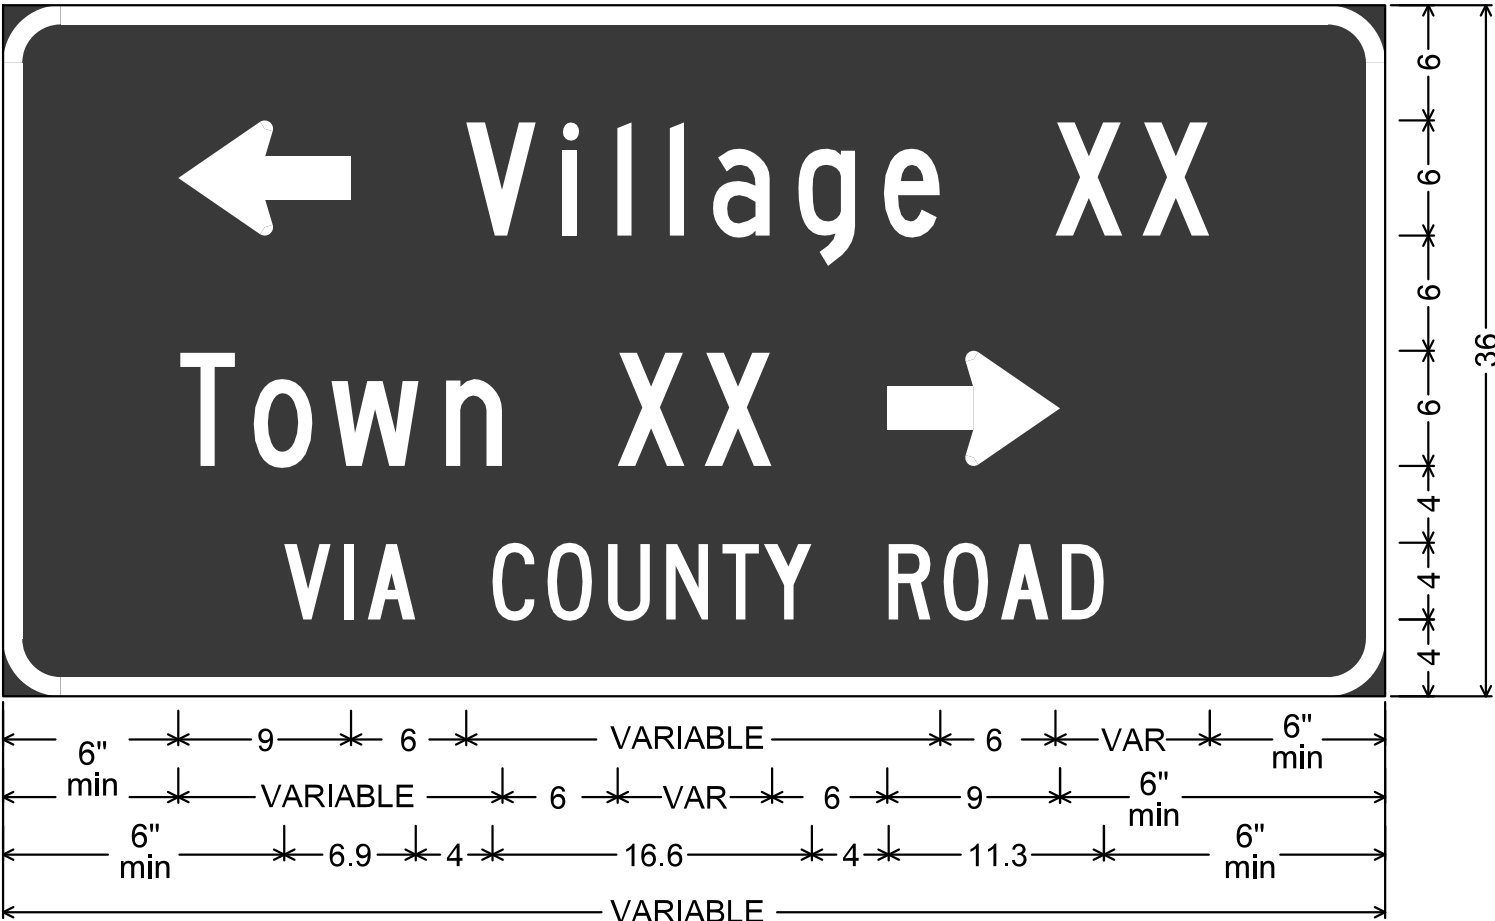


KD1-2B typical; 3.0" Radius, 1.0" Border, White on Green;
Standard Arrow Custom 9.0" X 6.0" 180°; [Village] C; [XX] C; [Town] C; [XX] C;
Standard Arrow Custom 9.0" X 6.0" 0°; [VIA COUNTY ROAD] C;

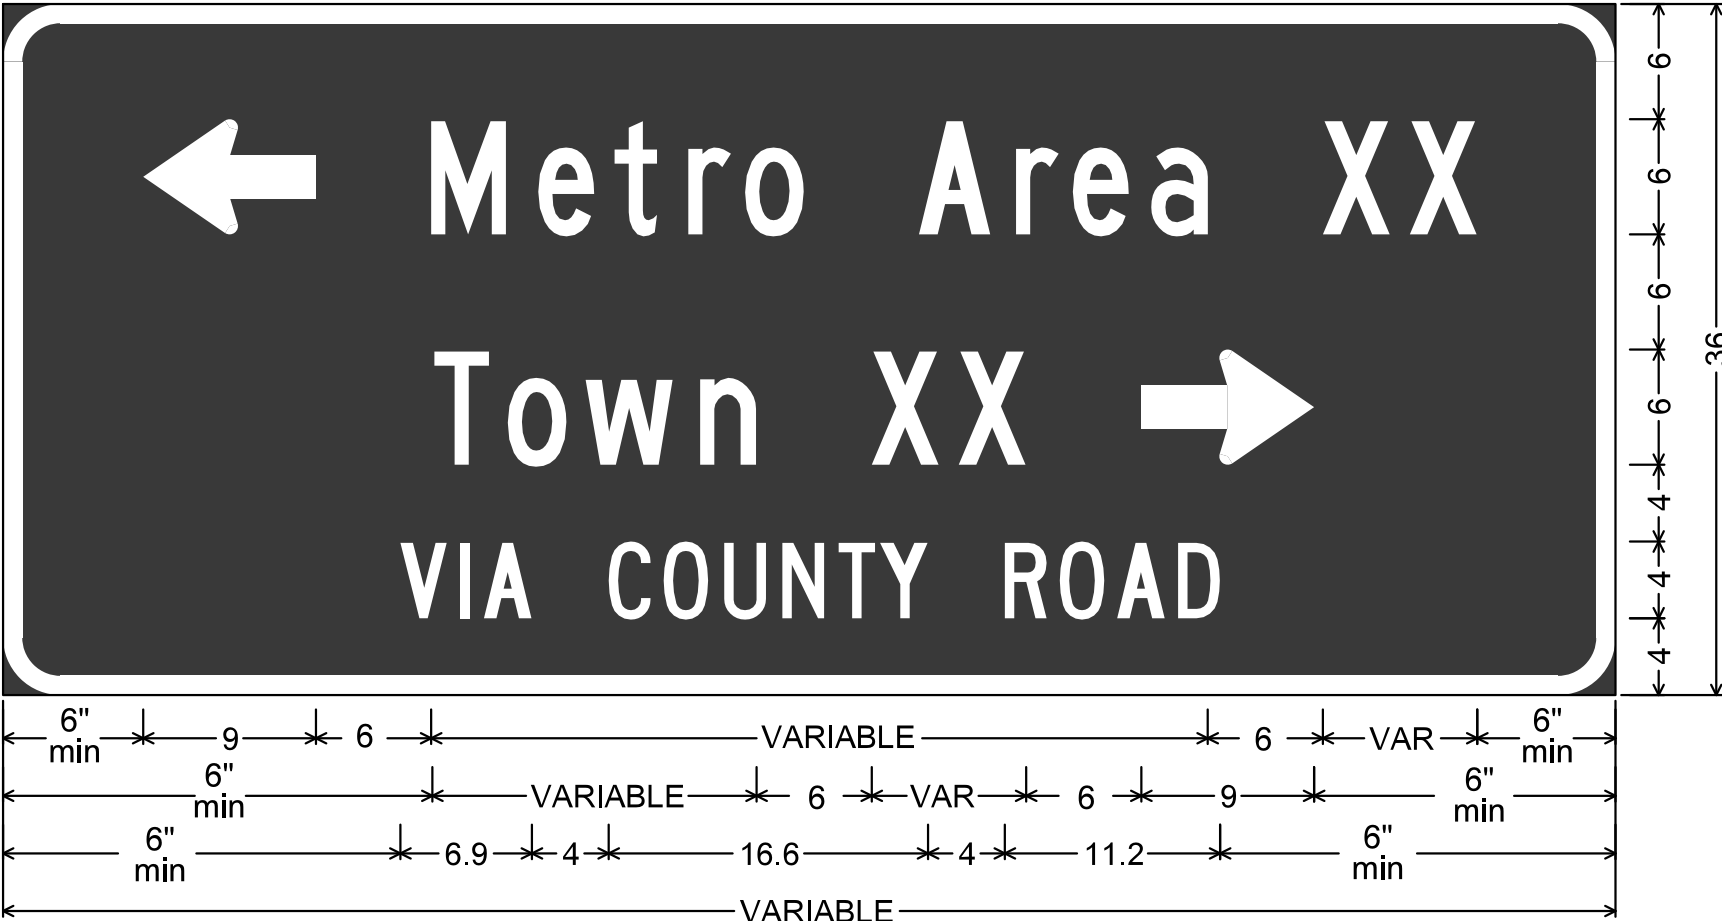


KD1-2B typical; 3.0" Radius, 1.0" Border, White on Green;
Standard Arrow Custom 9.0" X 6.0" 180°; [Metro Area] C; [XX] C; [Town] C; [XX] C;
Standard Arrow Custom 9.0" X 6.0" 0°; [VIA COUNTY ROAD] C;

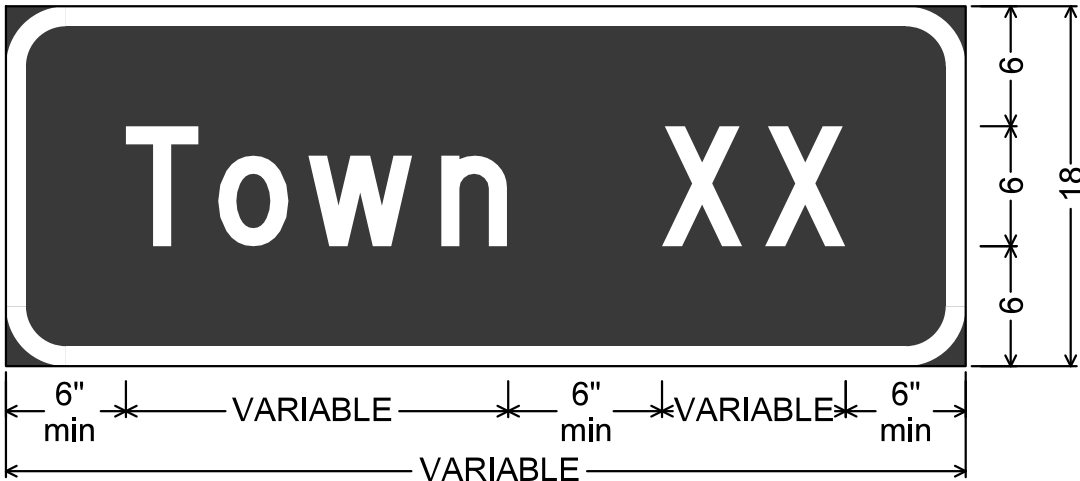

D2-1 typical; 3.0" Radius, 1.0" Border, White on Green;
[Town] D; [XX] D;

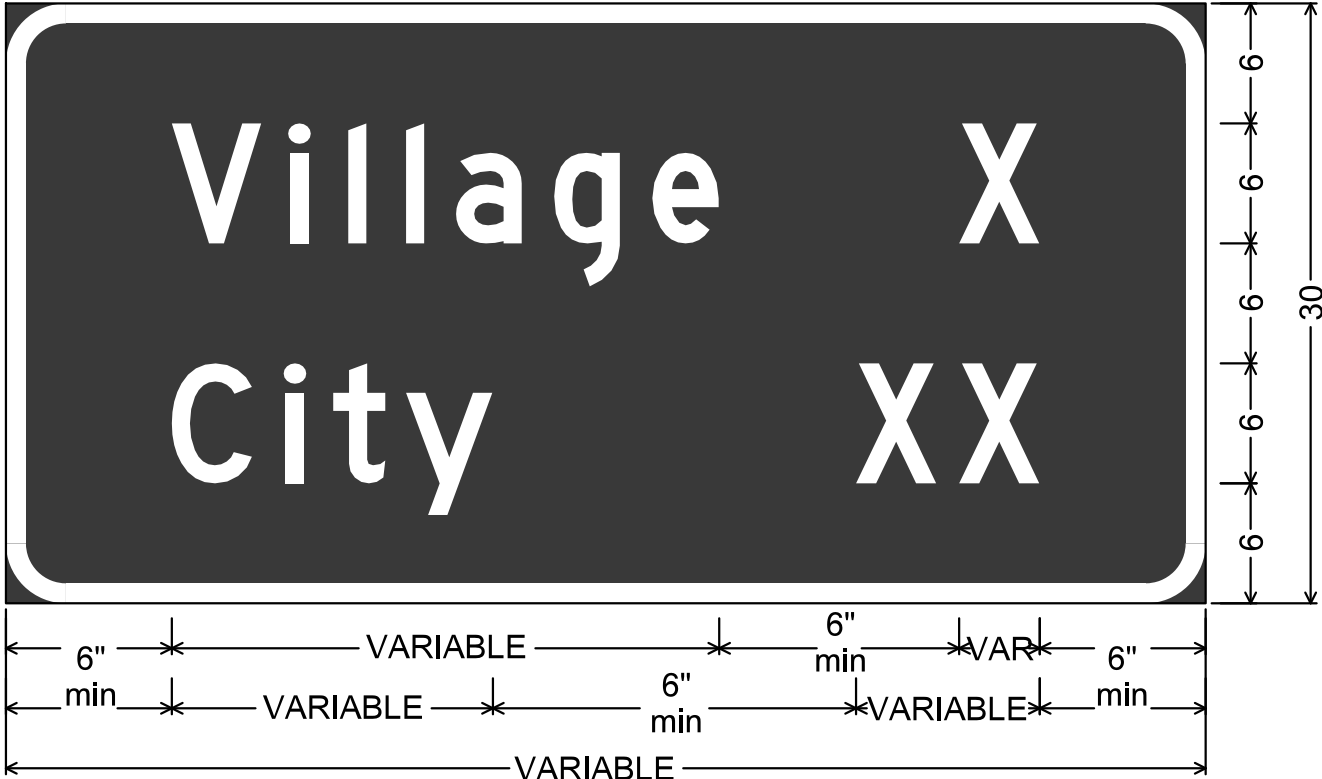

D2-2 typical; 3.0" Radius, 1.0" Border, White on Green;
[Village] D; [X] D; [City] D; [XX] D;

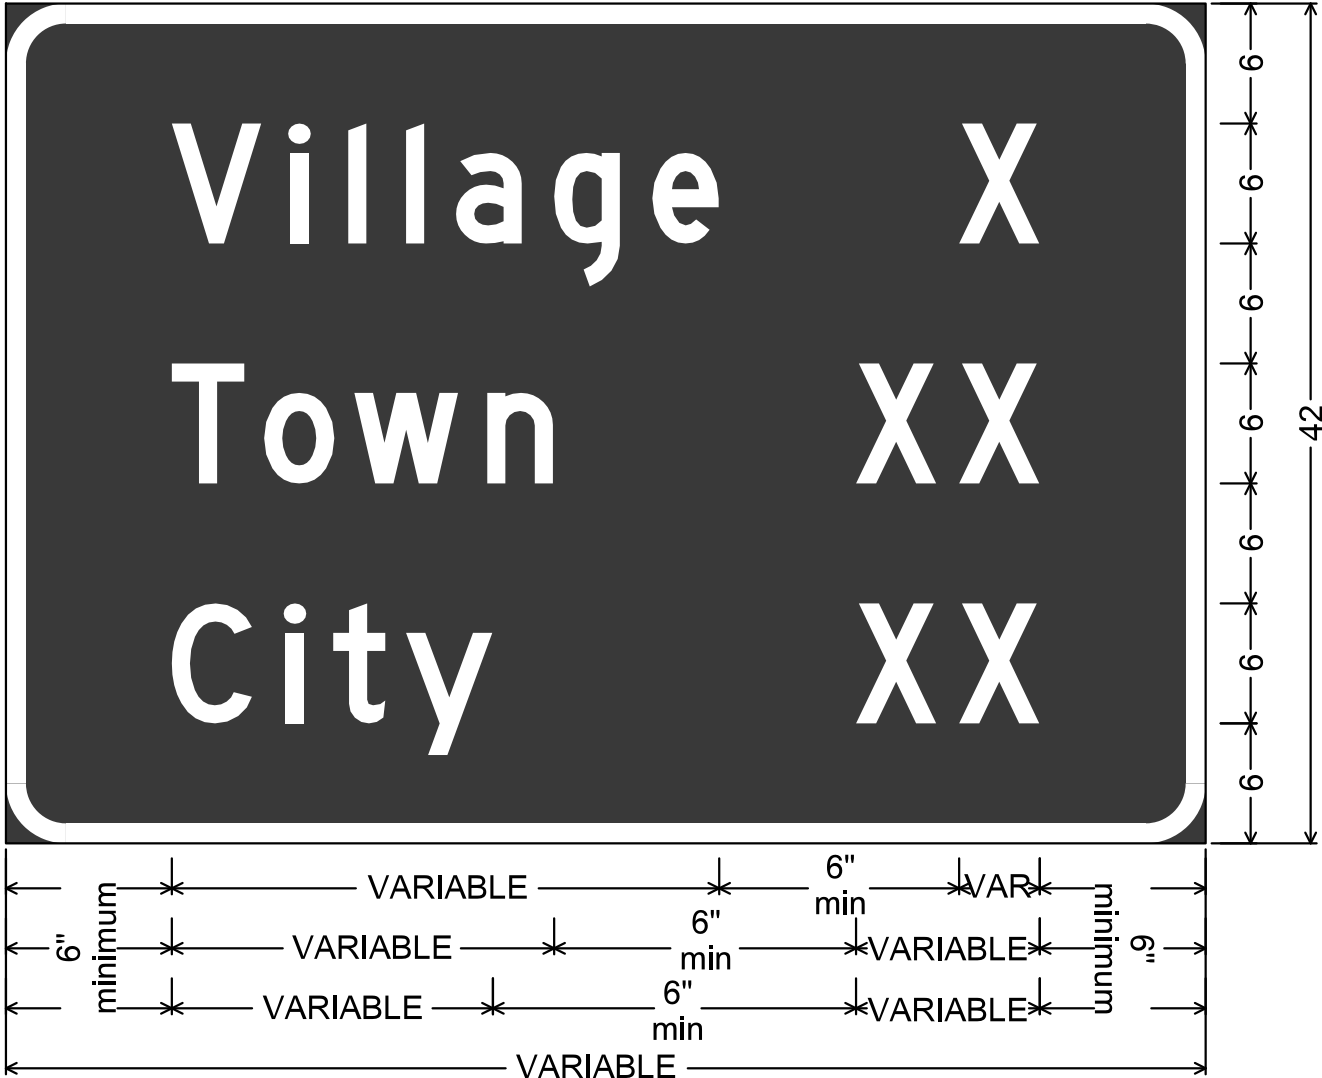

D2-3 typical; 3.0" Radius, 1.0" Border, White on Green;
[Village] D; [X] D; [Town] D; [XX] D; [City] D; [XX] D;

"D2" Signs

The spacing between the longest destination text and the widest mileage text shall be a minimum of six inches irregardless if they are on the same line.

The destination text shall be left justified on the sign. The mileage text shall be right justified on the sign.

The legend is to be centered horizontally on the sign.

KD1-1b and KD1-2b Signs

The spacing between the destination and mileage text shall be six inches. The spacing between the destination or mileage text and the arrow may be reduced to a minimum of four inches. When the edge of an arrow is not aligned with destination or mileage text, the spacing between the edge of the sign and the arrow may be reduced to four inches. The "VIA COUNTY ROAD" text shall be centered horizontally on the line or lines of text (destination, mileage, and arrow).

If on the KD1-2b sign the length of text (destination, mileage, and right arrow) is longer than the length of text (destination, mileage, and left arrow)in the other line, the right destination text shall be aligned vertically with the left edge of the left arrow and the right arrow should be placed six inches from the right edge of the mileage text, or aligned vertically with the right edge of the line above it. If on the KD1-2b sign the length of the text (destination, mileage, and right arrow) is shorter than the length of text (destination, mileage, and left arrow)in the other line, the right destination text shall be aligned vertically with the left edge of the destination text in the other line.

1	11/29/11	Current Release	D.D.G.	M.D.F.	
NO.	DATE	REVISIONS	BY	APPD	
KANSAS DEPARTMENT OF TRANSPORTATION TYPICAL DESIGN DETAILS FOR VIA COUNTY ROAD AND D2 SERIES SIGNS					
TE606					
FHWA APPROVAL		APPD			
DESIGNED	DETAILED	QUANTITIES	TRACED		
DESIGN CK.	DETAIL CK.	QUAN. CK.	TRACE CK.		