




STATE	PROJECT NO.	YEAR	SHEET NO.	TOTAL SHEETS
KANSAS	XX-XX XX-XXXX-XX	XXXX	XXX	XXX

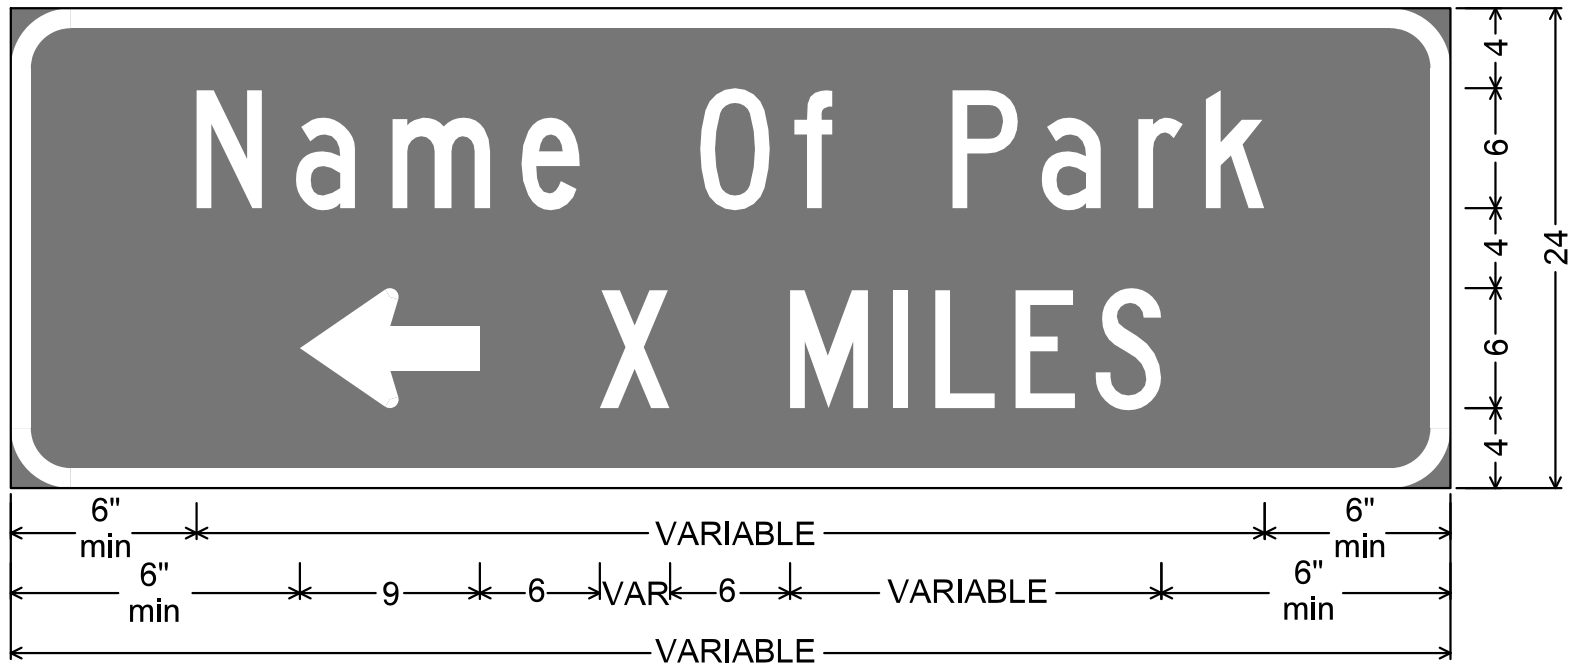

KD7-2 one line typical; 3.0" Radius, 1.0" Border, White on Brown;
[Name Of Park] C; Standard Arrow Custom 9.0" X 6.0" 180°; [X] C; [MILES] C;

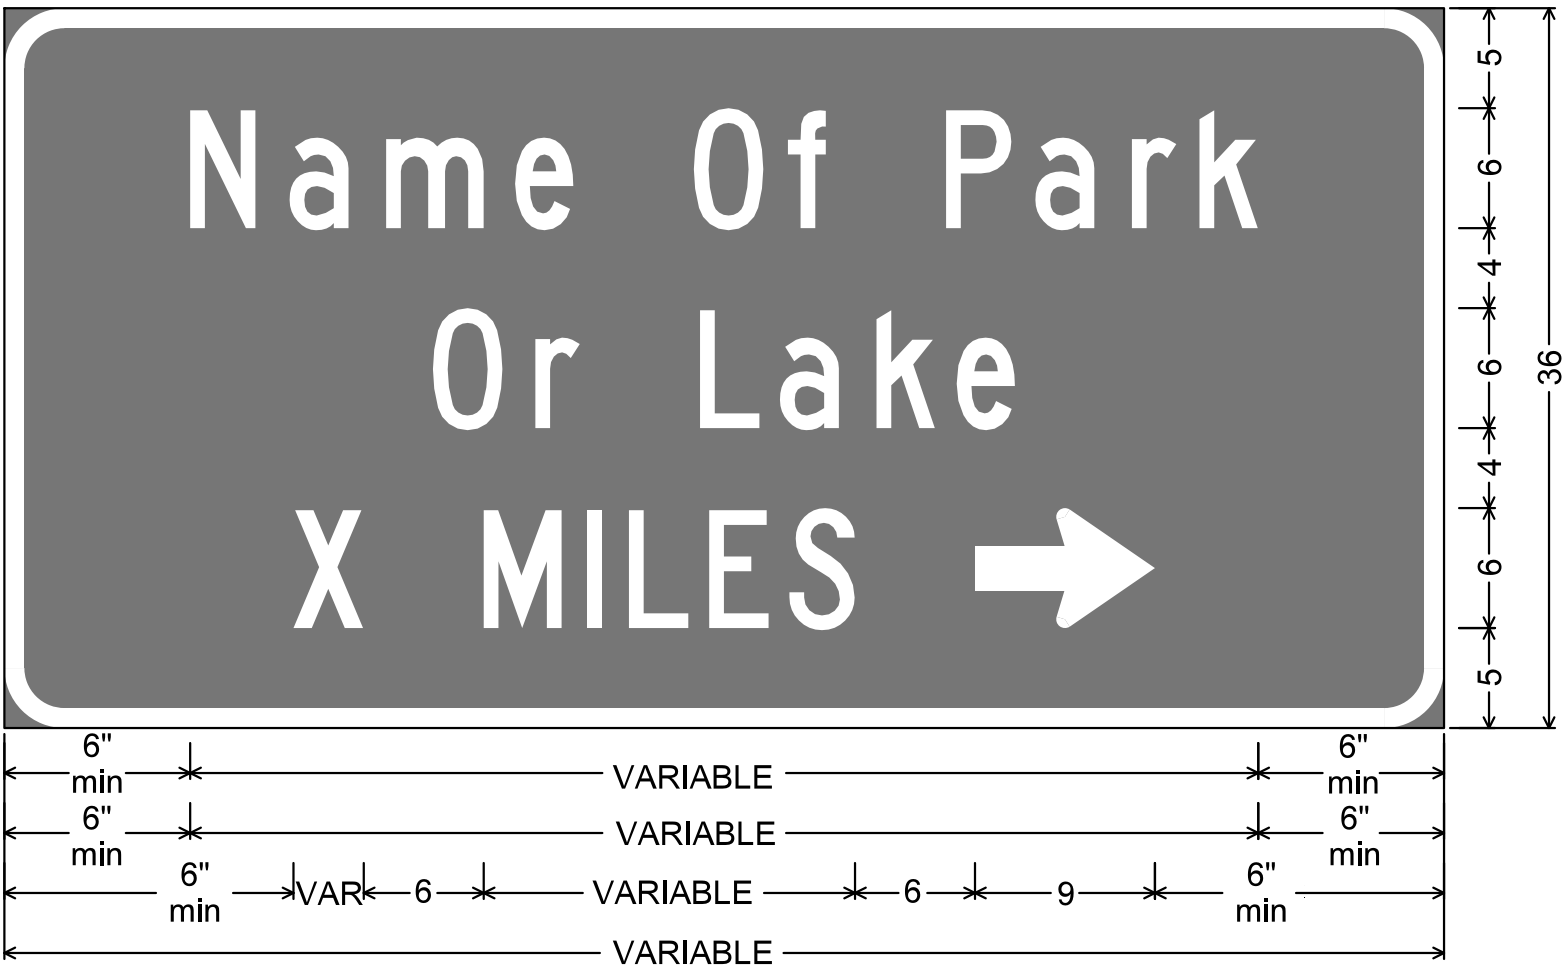

KD7-2 two line typical; 3.0" Radius, 1.0" Border, White on Brown;
[Name Of Park] C; [Or Lake] C; [X] C; [MILES] C;
Standard Arrow Custom 9.0" X 6.0" 0°;

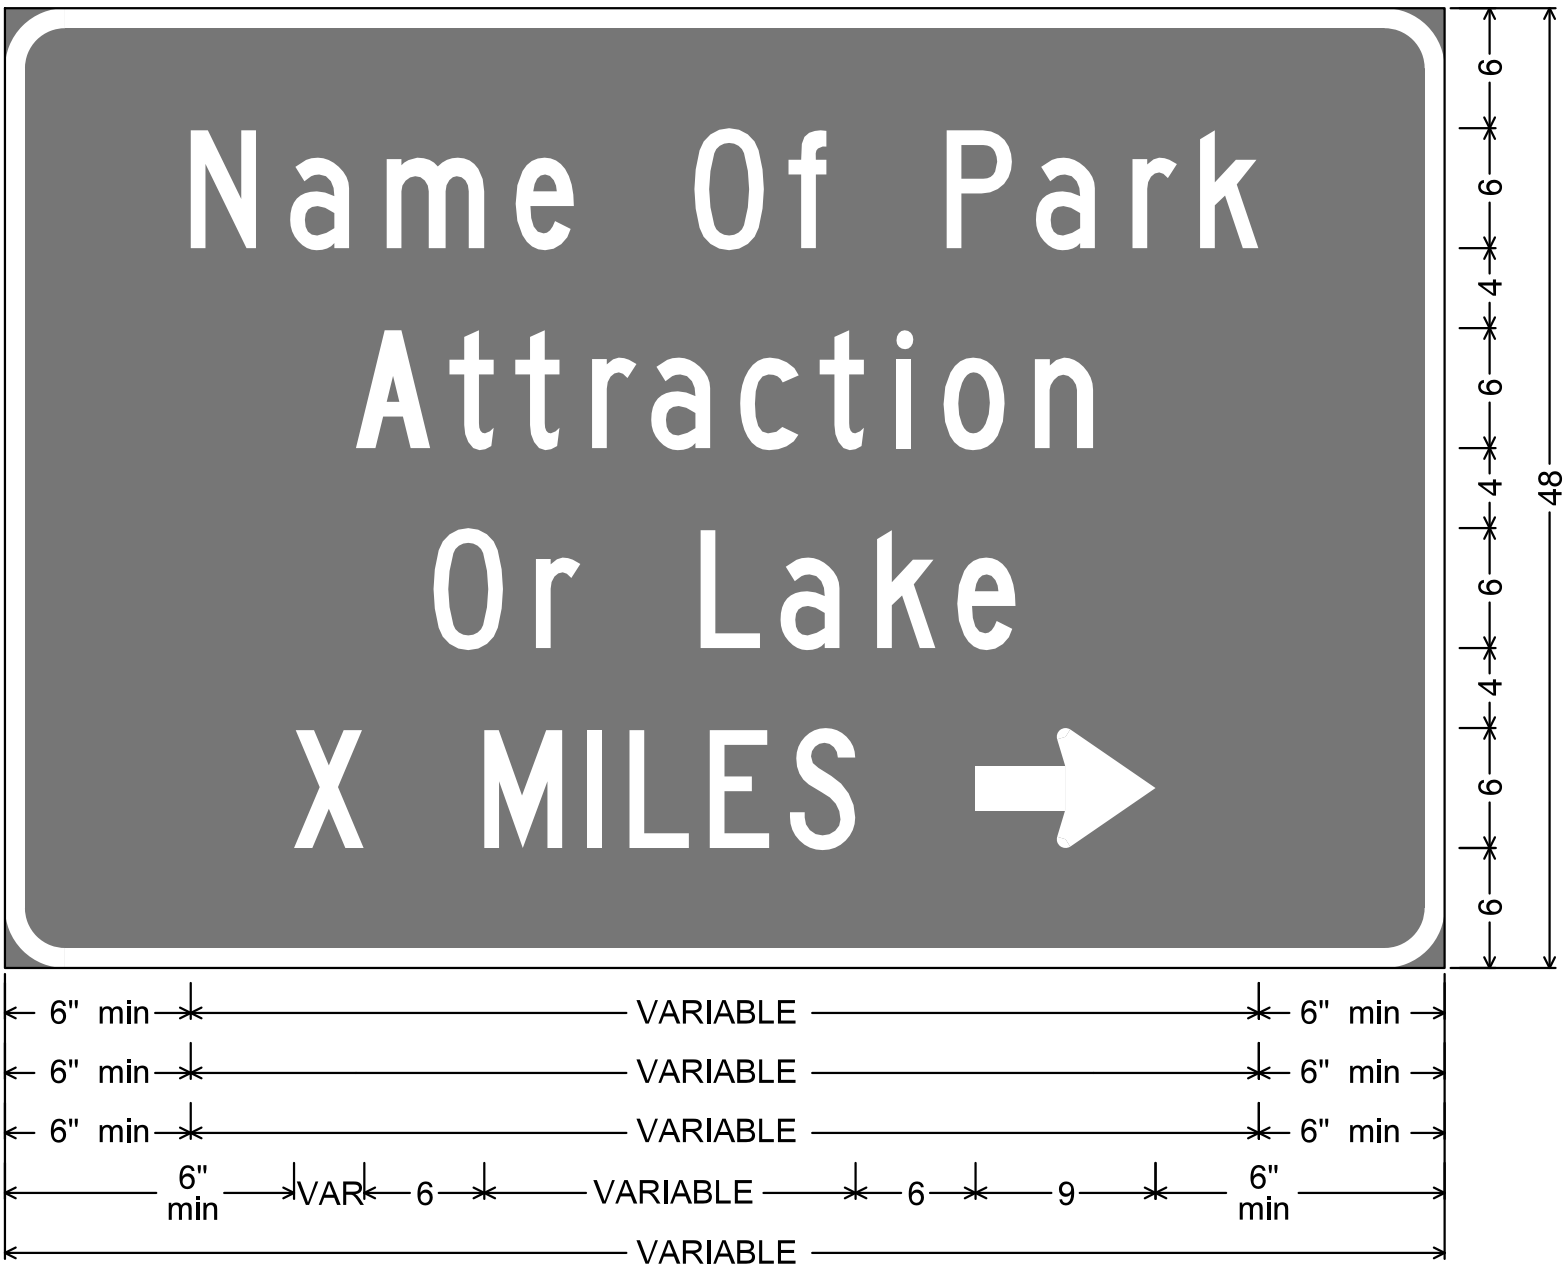


KD7-2 three line typical; 3.0" Radius, 1.0" Border, White on Brown;
[Name Of Park] C; [Attraction] C; [Or Lake] C; [X] C; [MILES] C;
Standard Arrow Custom 9.0" X 6.0" 0°;

KD7-2 Signs


The spacing between the destination and mileage text shall be six inches. The spacing between the destination or mileage text and the arrow may be reduced to a minimum of four inches. When the edge of an arrow is not aligned with destination or mileage text, the spacing between the edge of the sign and the arrow may be reduced to four inches.

The arrow should be placed on the bottom line of destination or mileage text.

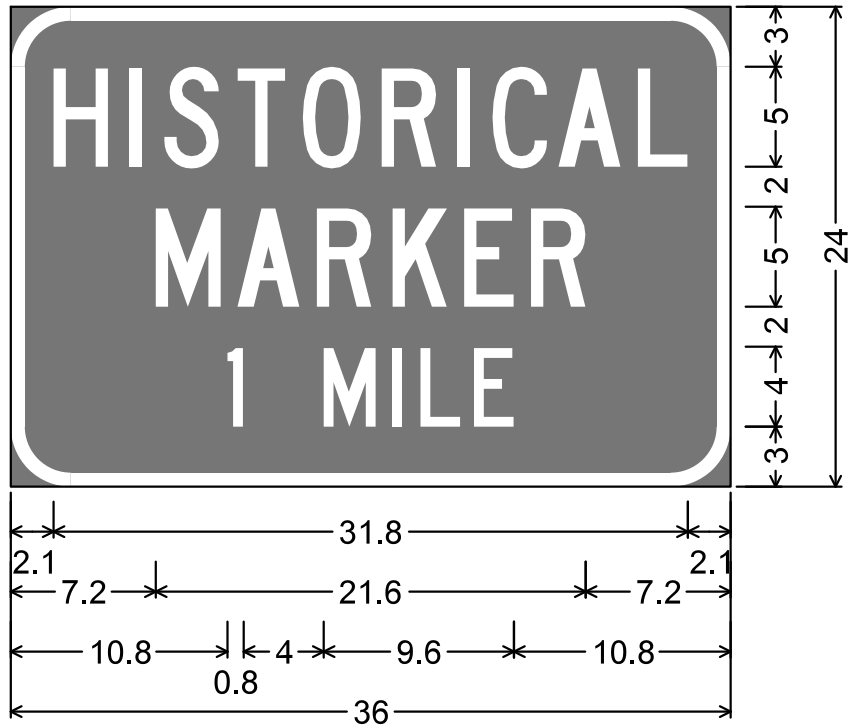


KD7-3 Hist Mkr 1 Mile;
3.0" Radius, 0.7" Border, White on Brown;
[HISTORICAL] C; [MARKER] C;
[1 MILE] C;
Table of letter and object lefts.

H	I	S	T	O	R	I	C	A	L
2.1	5.9	7.7	11.3	14.6	18.5	22.3	24.1	27.4	31.4
M	A	R	K	E	R				
7.2	11.3	15.3	19.1	22.7	26.0				
I	M	I	L	E					
10.8	15.6	19.1	20.5	23.2					

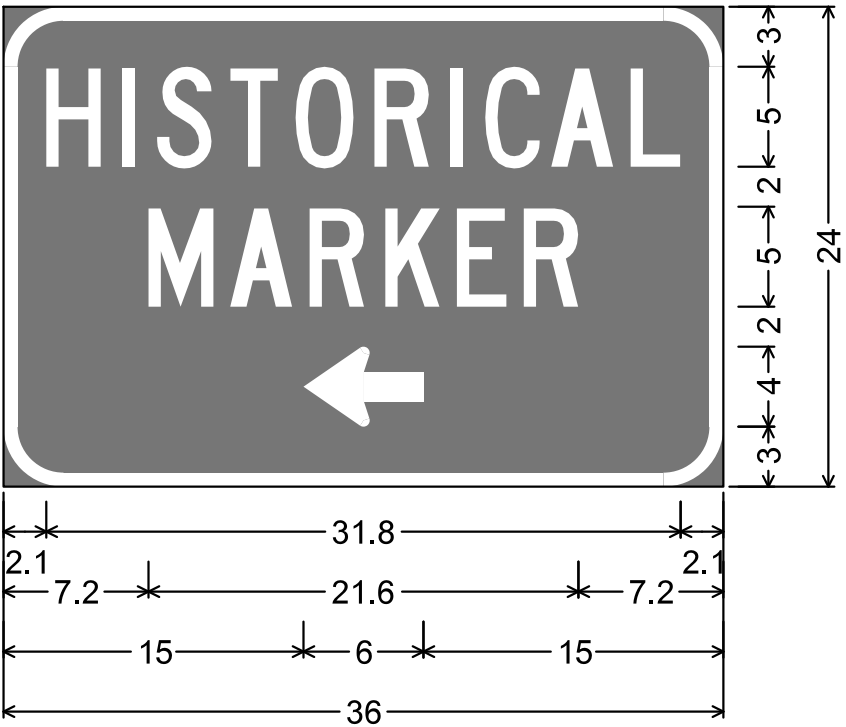

KD7-4L Hist Mkr;
3.0" Radius, 0.7" Border, White on Brown;
[HISTORICAL] C; [MARKER] C;
Standard Arrow Custom 6.0" X 4.0" 180°;
Table of letter and object lefts.

H	I	S	T	O	R	I	C	A	L
2.1	5.9	7.7	11.3	14.6	18.5	22.3	24.1	27.4	31.4
M	A	R	K	E	R				
7.2	11.3	15.3	19.1	22.7	26.0				
I	M	I	L	E					
10.8	15.6	19.1	20.5	23.2					

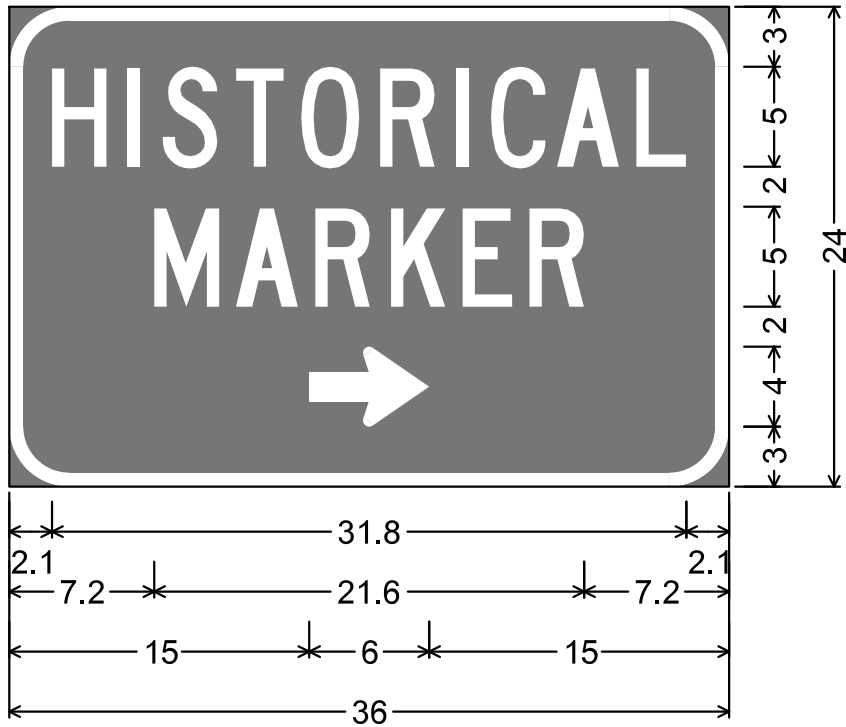

KD7-4R Hist Mkr;
3.0" Radius, 0.7" Border, White on Brown;
[HISTORICAL] C; [MARKER] C;
Standard Arrow Custom 6.0" X 4.0" 0°;
Table of letter and object lefts.

H	I	S	T	O	R	I	C	A	L
2.1	5.9	7.7	11.3	14.6	18.5	22.3	24.1	27.4	31.4
M	A	R	K	E	R				
7.2	11.3	15.3	19.1	22.7	26.0				
I	M	I	L	E					
10.8	15.6	19.1	20.5	23.2					

1	11/29/11	Current Release	D.D.G.	M.D.F.	
NO.	DATE	REVISIONS	BY	APPD	
KANSAS DEPARTMENT OF TRANSPORTATION					
TYPICAL DESIGN DETAILS					
FOR					
KD7 SERIES SIGNS					
TE609					
FHWA APPROVAL		APPD			
DESIGNED	DETAILED	QUANTITIES	TRACED		
DESIGN CK.	DETAIL CK.	QUAN. CK.	TRACE CK.		