

STATE	PROJECT NO.	YEAR	SHEET NO.	TOTAL SHEETS
KANSAS	0	0	0	0

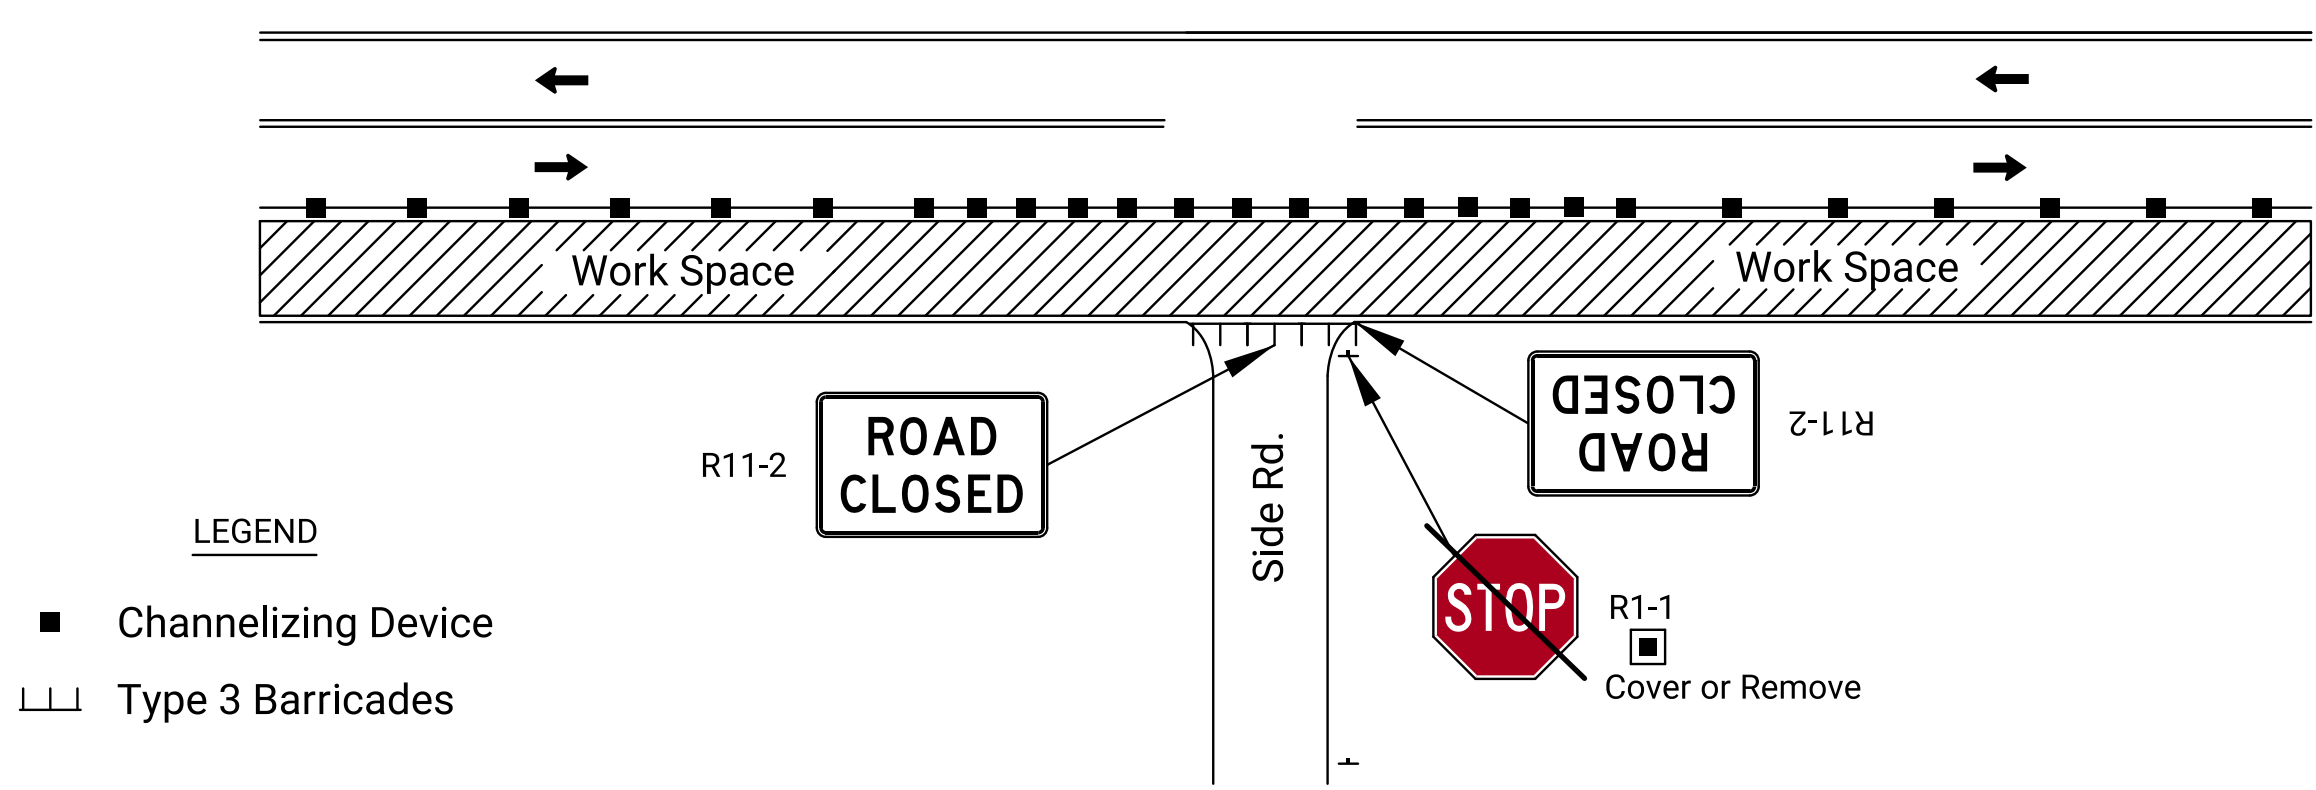


FIGURE 1: SIDE ROAD OR ENTRANCE CLOSED THROUGH WORK AREA

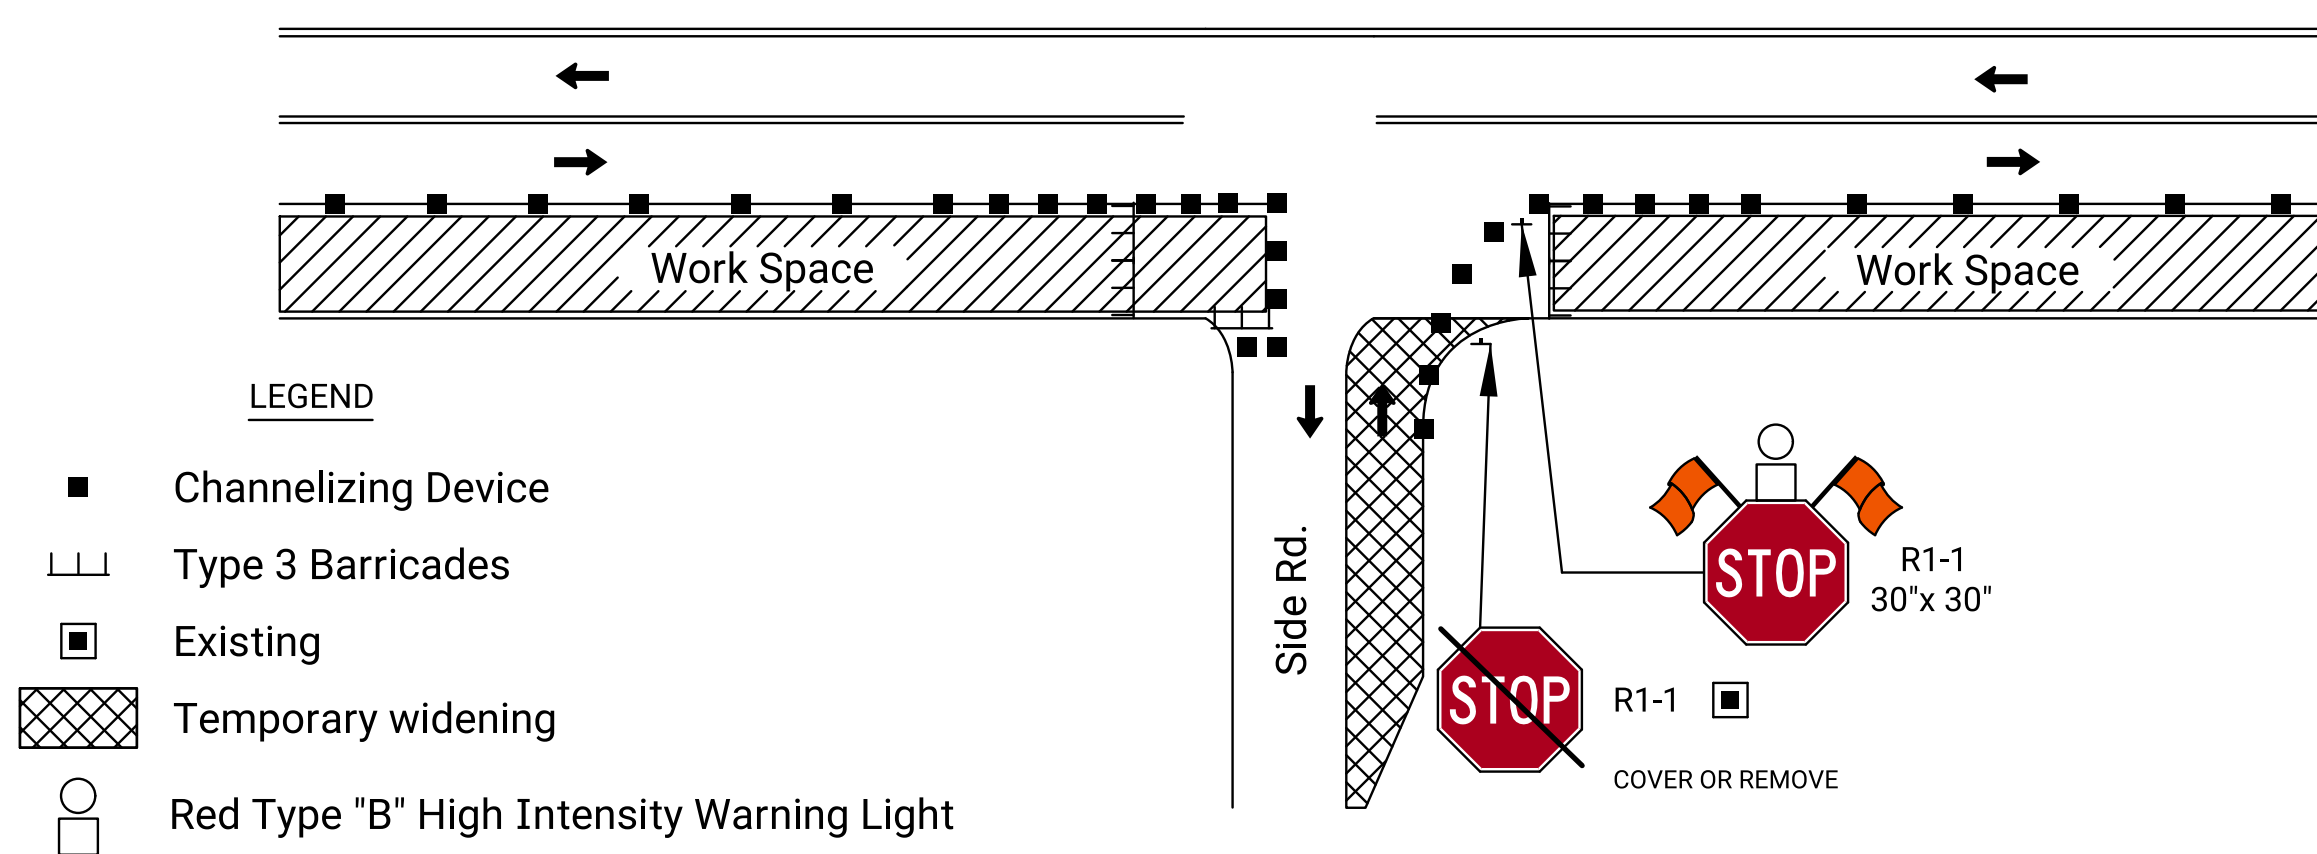


FIGURE 4: SIDE ROAD OR ENTRANCE CONSTRUCTED HALF AT A TIME:
TWO WAY TRAFFIC REQUIRED

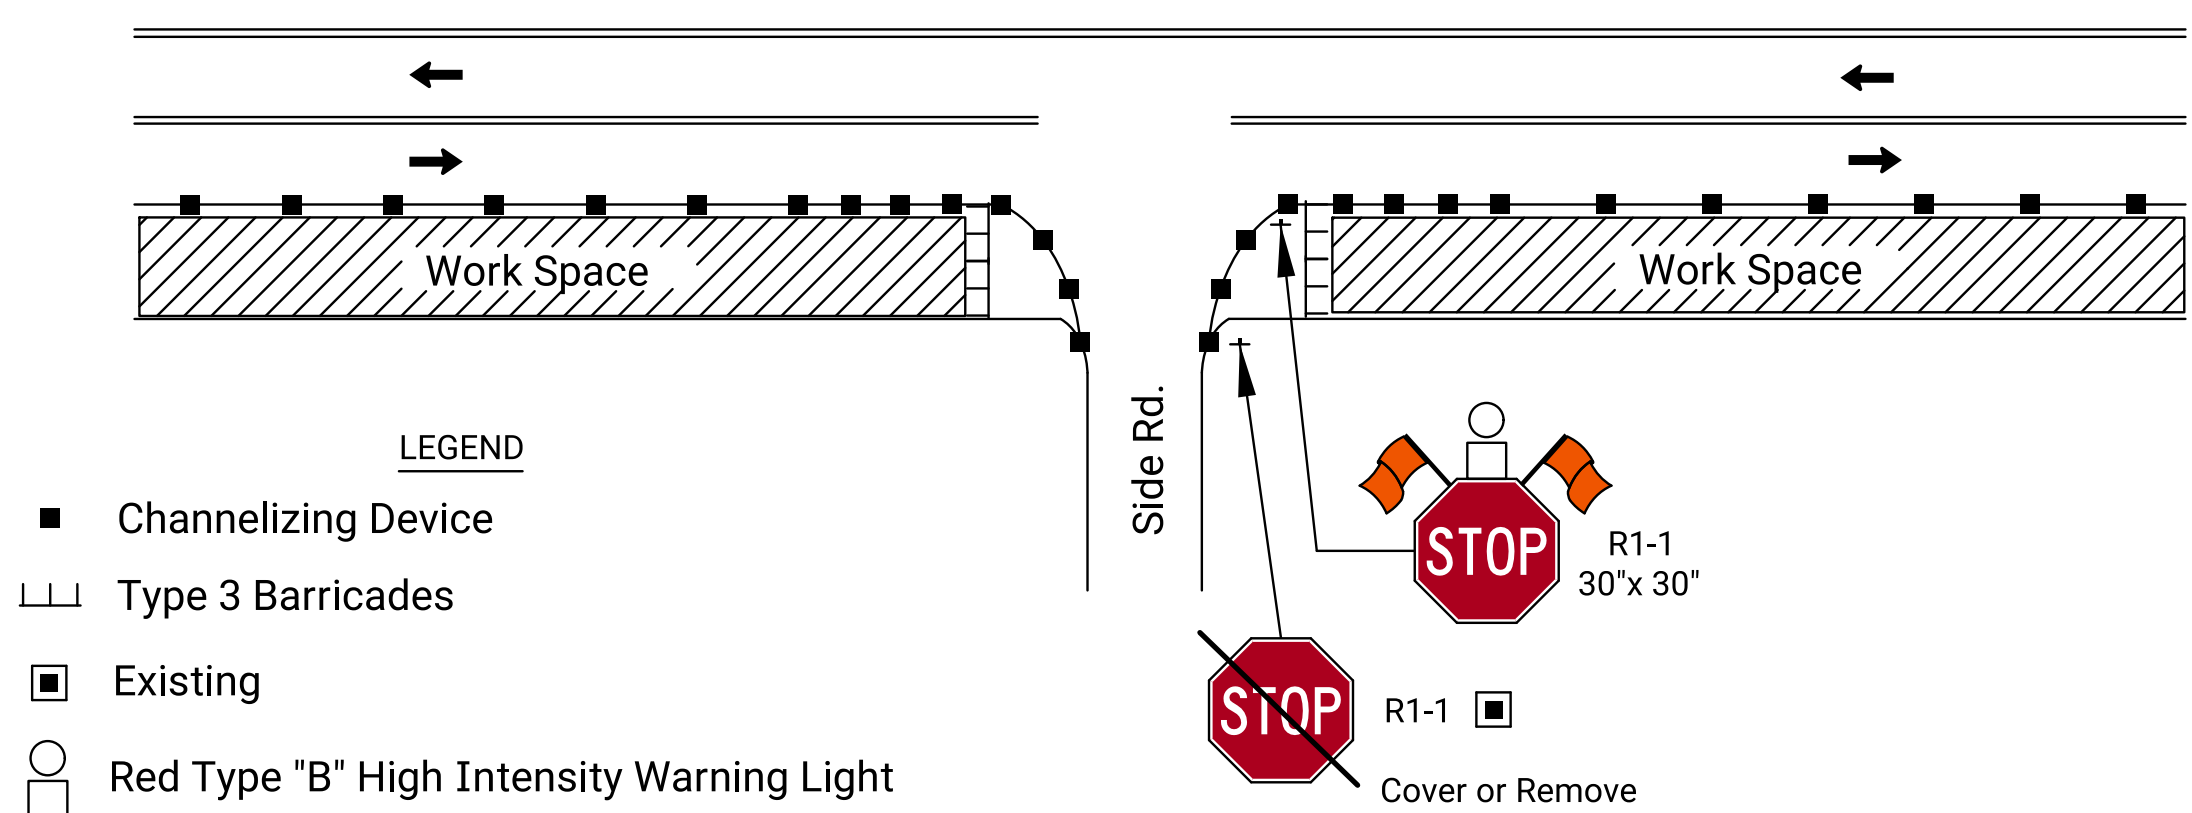


FIGURE 2: SIDE ROAD OR ENTRANCE OPEN THROUGH WORK AREA

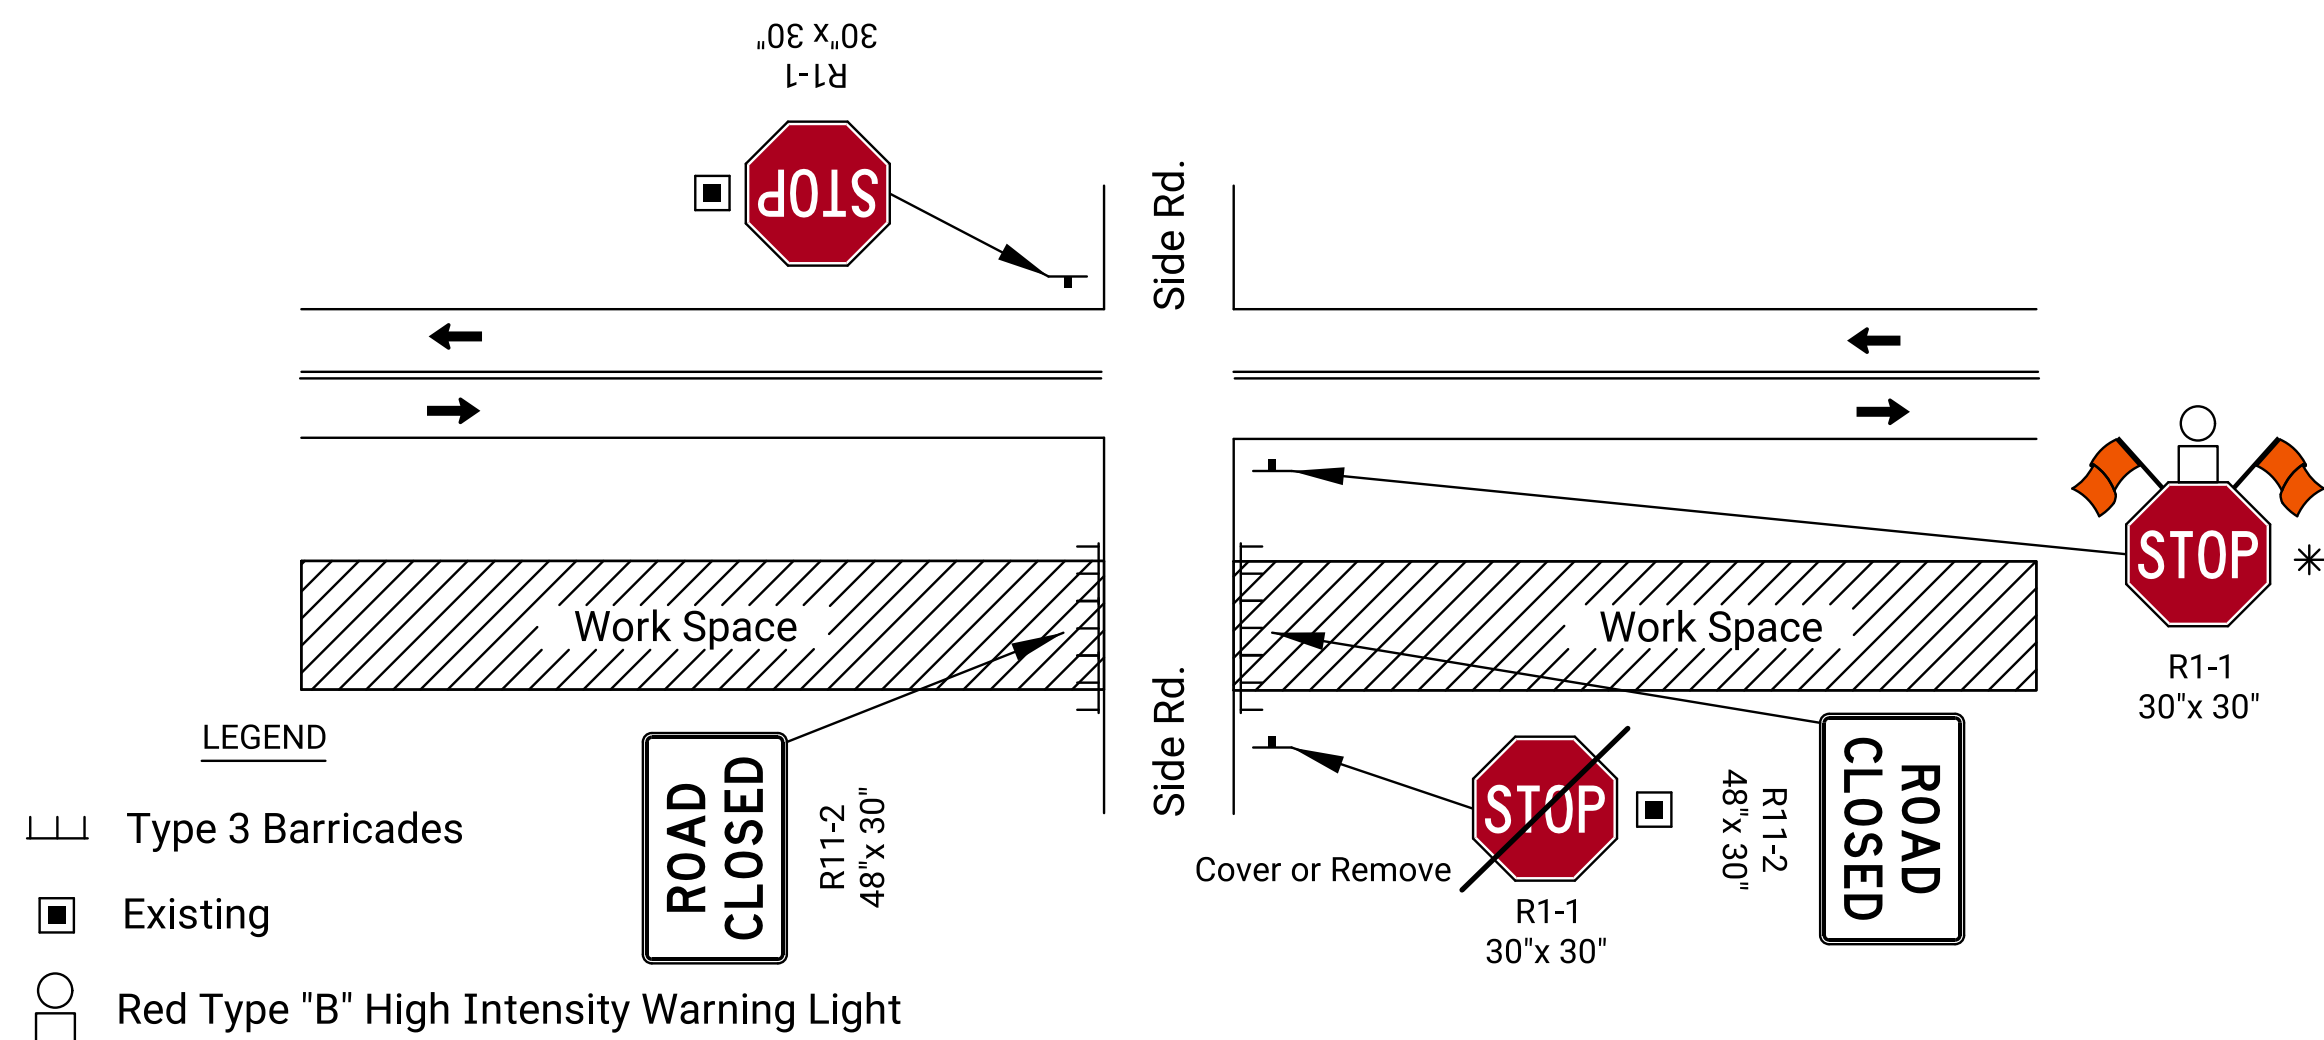


FIGURE 5: SIDE ROAD OPEN THROUGH WORK AREA ON DIVIDED ROADWAY

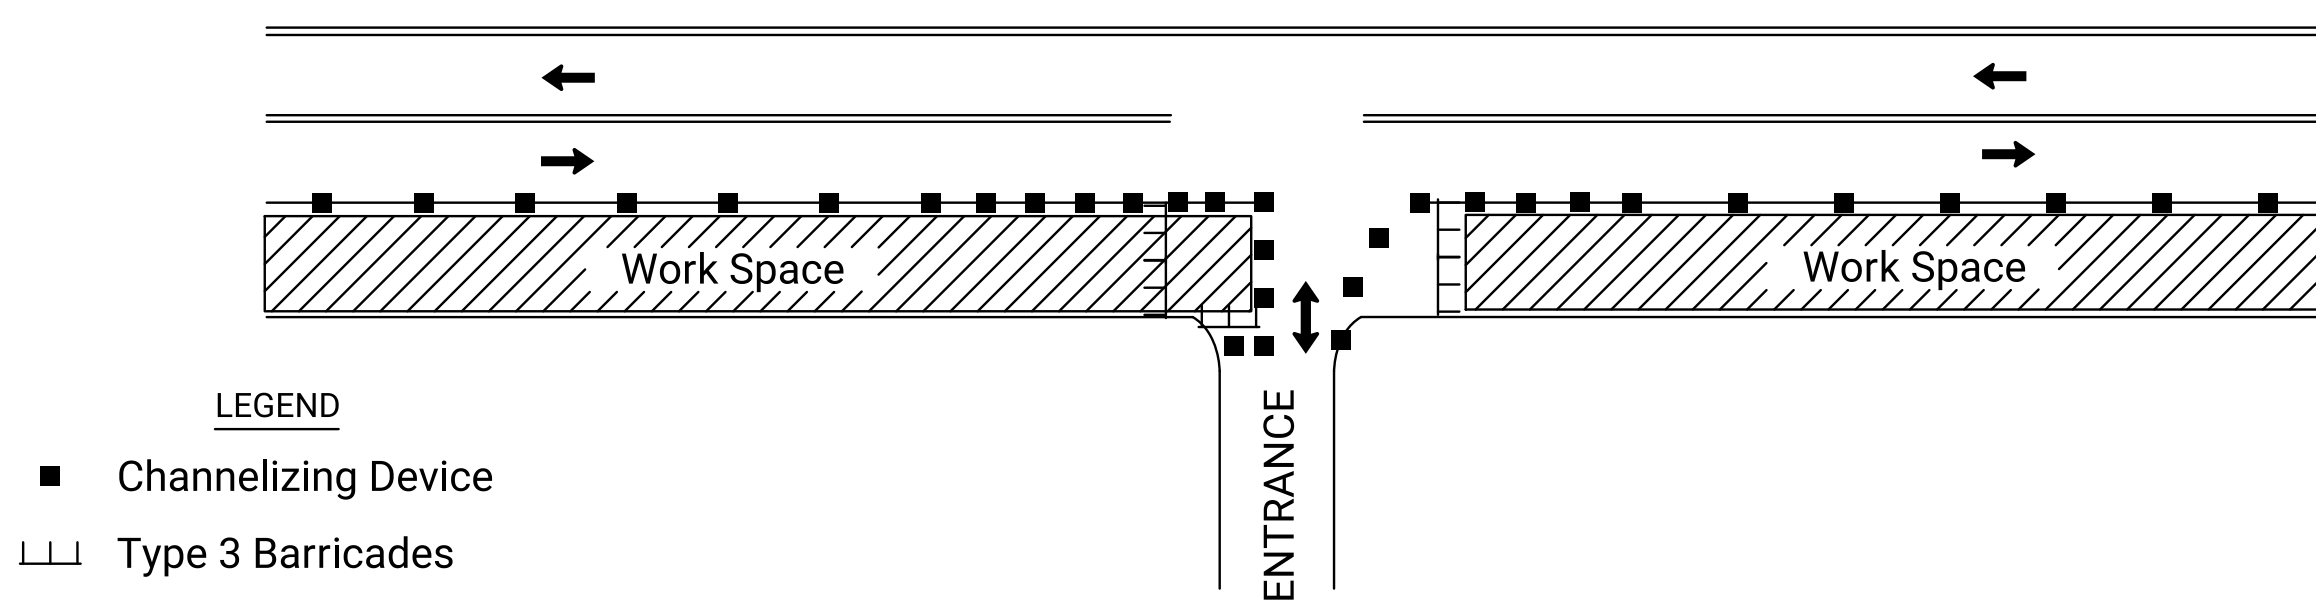


FIGURE 3: LOW VOLUME ENTRANCE CONSTRUCTED HALF AT A TIME

Note: Consider large vehicles making right turns into and out of entrance
and use figure 4 as needed

Note: Yield signs shall be treated as
Stop signs shown in the figures above

NO.	DATE	REVISIONS	BY	APP'D
KANSAS DEPARTMENT OF TRANSPORTATION				
TRAFFIC CONTROL ACCESS THROUGH THE WORK AREA				
TE705				
DESIGNED	R.W.B.	12-05-25	APP'D.	Nick Rogers
DESIGN CK.	DETAIL CK.	QUAN. CK.	TRACED	TRACE CK.