

Plotted by : Robert.Barron@ks.gov 22-JAN-2026 21:51
File : TE710.dgn

SIGN LAYOUT INFORMATION



KG20-2

Std. Size
Expwy/Freeway
6" C
48"x 24"



KG20-5

Std. Size
Expwy/Freeway
6" C
48"x 24"



KM4-20P


Std. Size
3" C
24"x 6"

Expwy/Freeway
6" C
48"x 12"



KR2-6

Std. Size
Expwy/Freeway
8" D
48"x 36"

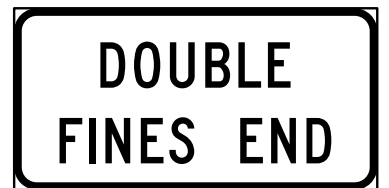

KR2-11

Std. Size
Expwy/Freeway
6" C
24"x 48"

KR2-11 sign shall be used whenever KR2-6 sign is used in a Work Zone.



KW21-25

Std. Size
Expwy/Freeway
7" C
48"x 48"



KW21-26

Std. Size
Expwy/Freeway
6" C
48"x 48"




KE5-25P

Std. Size
Expwy/Freeway
12" D
96" x 30"



SP-01
(Special Sign)

Std. Size
6" C
18" Shield
Expwy/Freeway
10" D
36" Shield

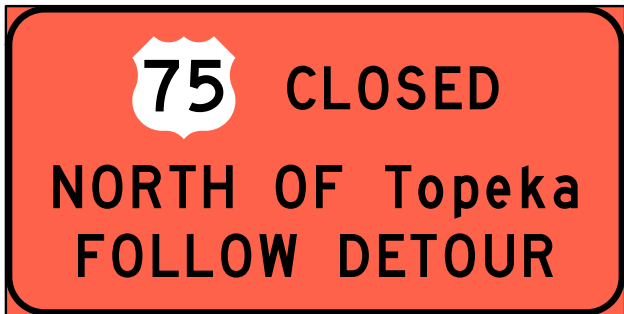


SP-02
(Special Sign)

Std. Size
Uppercase: 6" C
Lowercase: 4.5" C
18" Shield
Expwy/Freeway
Uppercase: 10" D
Lowercase: 8" D
36" Shield


All city names and street names on special signs and destination signs must have upper and lower case letters.

Routes need to be shown using the correct Shield on all Special signs.

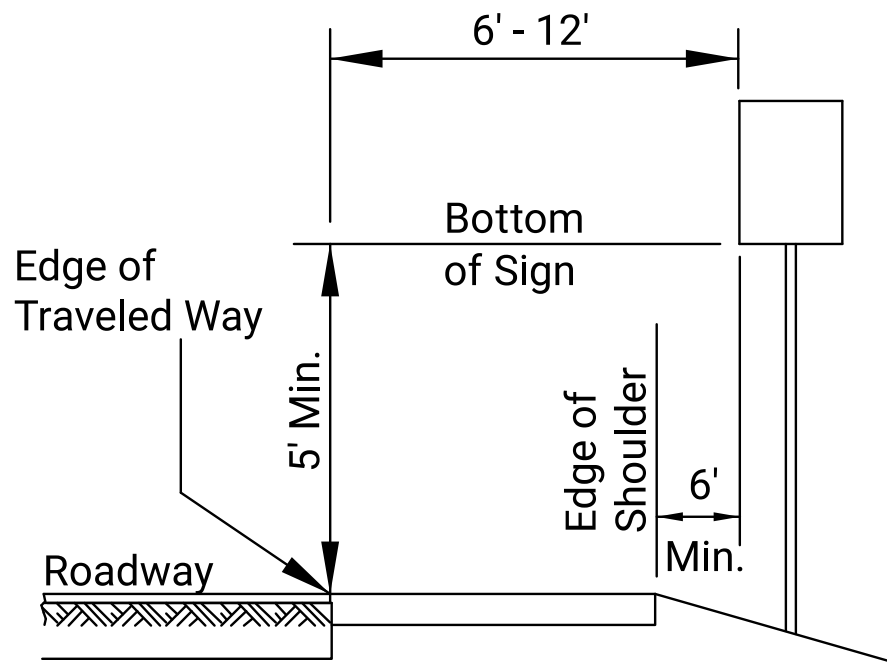


RURAL

- 1) Ground-mounted signs shall be mounted at a minimum height of 5' measured from the bottom of sign to the near edge of the pavement.
- 2) Large signs having an area exceeding 50 square feet installed on multiple breakaway posts shall be mounted a minimum of 7' above the ground.
- 3) The height of the secondary sign mounted below another sign may be 4' measured from the bottom of the sign to the near edge of the pavement. Signs shall not overlap each other.

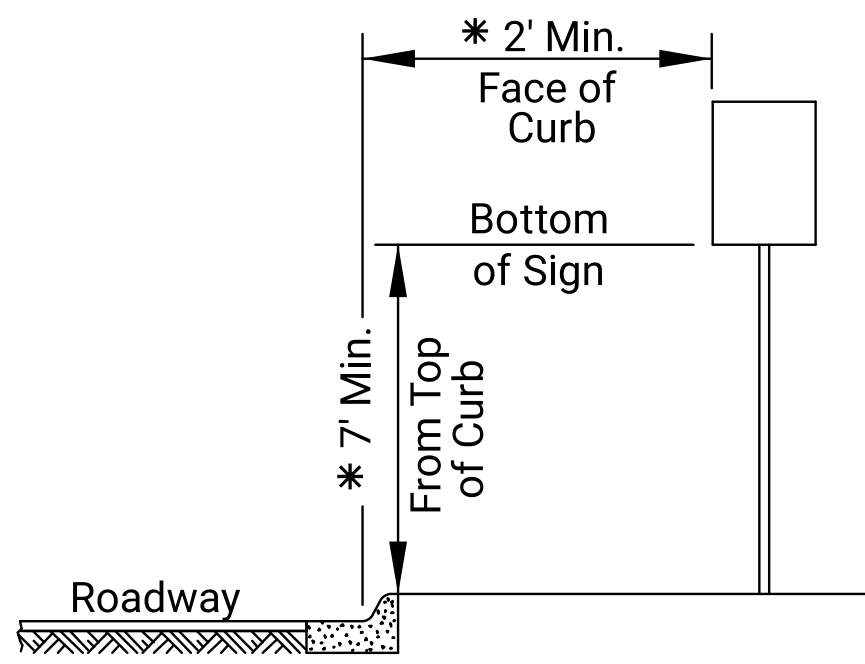


URBAN


- 1) Signs shall be mounted at a minimum height of 7' measured from the bottom of sign to the near edge of the pavement.
- 2) Neither portable nor permanent sign supports shall be located on sidewalks or areas designated for pedestrian or bicycle traffic.
- 3) Signs mounted lower than 7' should not project more than 4" into pedestrian facilities.
- 4) The height of the secondary sign mounted below another sign may be 6' measured from the bottom of sign to the near edge of the pavement. Signs shall not overlap each other.
- 5) Large signs having an area exceeding 50 square feet installed on multiple breakaway posts shall be mounted a minimum of 7' above the ground.
- * 6) Pedestrian detour signing shall be a minimum of 2' measured from the top of the pedestrian pathway to the bottom of the sign and shall not protrude into the walkway nor shall it project beyond the back of curb.

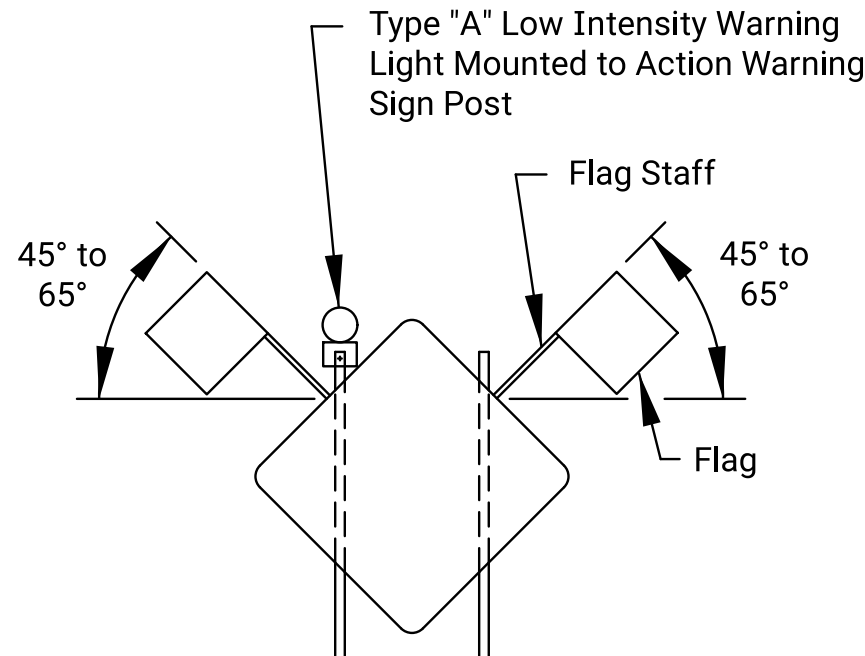

- In the case of hitting rock when driving posts
1. Shift the sign location. Do not violate minimum sign spacing.
 2. With the engineer's approval, use acceptable alternative sign stands.

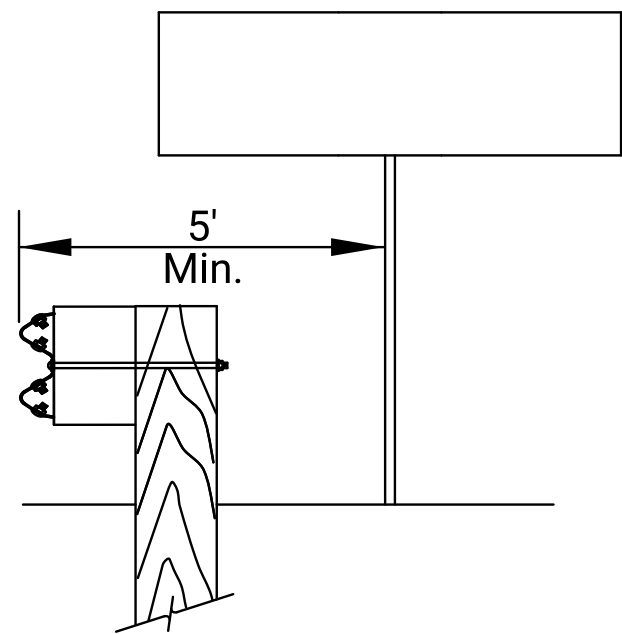

- 1) The edge of the sign is not to extend beyond the back side of the guard rail. The sign post shall not be located within 5' of the guard rail.
- 2) The mounting height for signs behind the guard rail shall be the same as the mounting height for shoulder mounted signs.

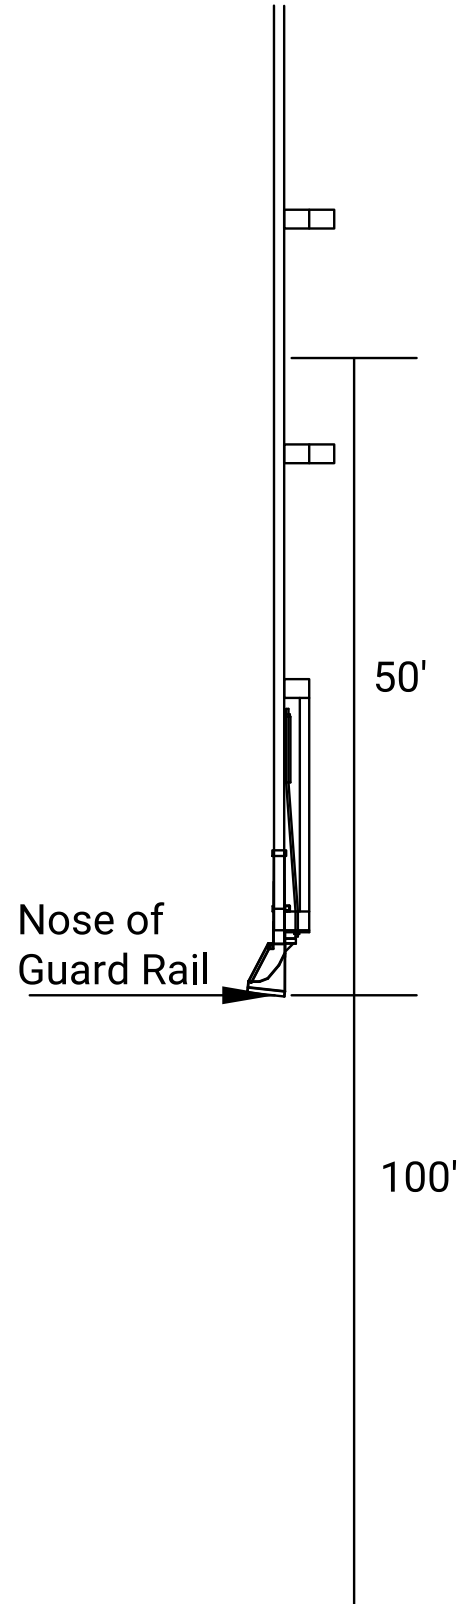

NO SIGN PLACEMENT AREA

STATE	PROJECT NO.	YEAR	SHEET NO.	TOTAL SHEETS
KANSAS	0	0	0	0

NO.	DATE	REVISIONS	BY	APPD
KANSAS DEPARTMENT OF TRANSPORTATION				
TRAFFIC CONTROL SIGN INFORMATION				
TE710				
FHWA APPROVAL		12-05-25	APPD.	Nick Rogers
DESIGNED	R.W.B.	DETAILED	R.W.B.	QUANTITIES
DESIGN CK.	DETAIL CK.	QUAN. CK.	TRACE	CK.