



Drawn By : jmadrid
File : te716.dgn
Plotted : 24-OCT-2012 07:54
Traffic

STATE	PROJECT NO.	YEAR	SHEET NO.	TOTAL SHEETS
KANSAS	XX-XX XX-XXXX-XX	XXXX	XXX	XXX

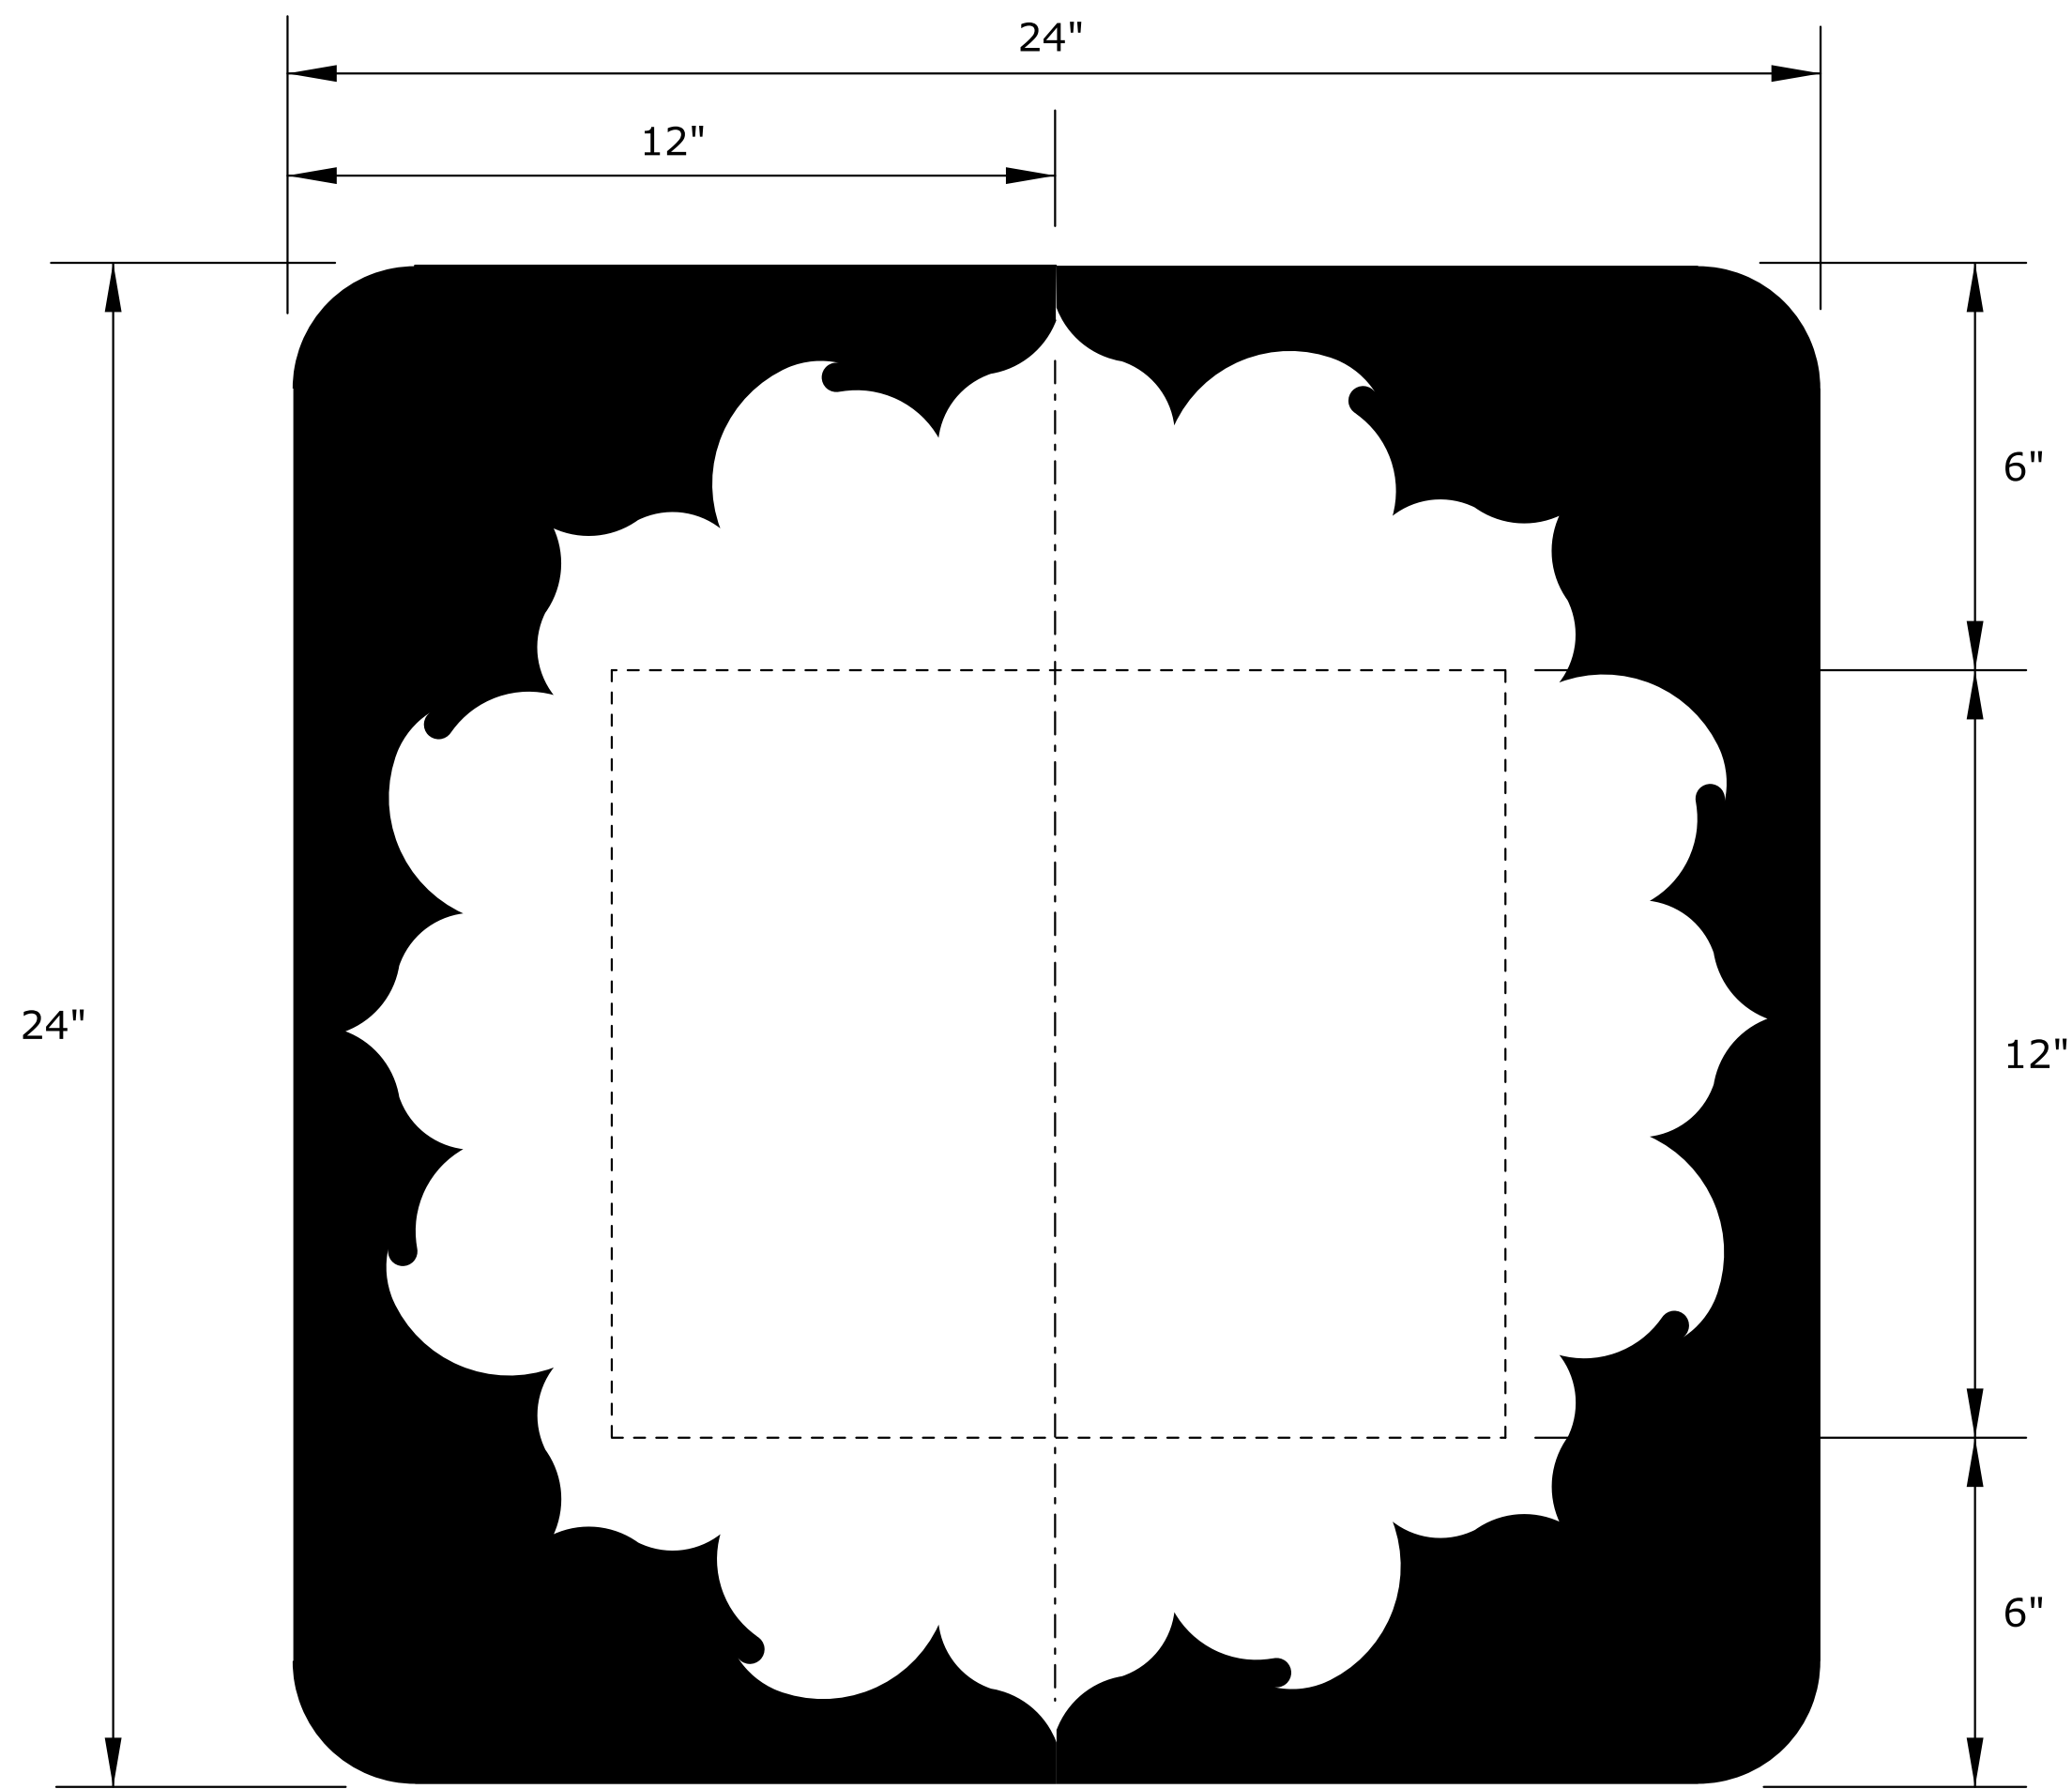

1 or 2 Digit
KM1-5
24"x 24"

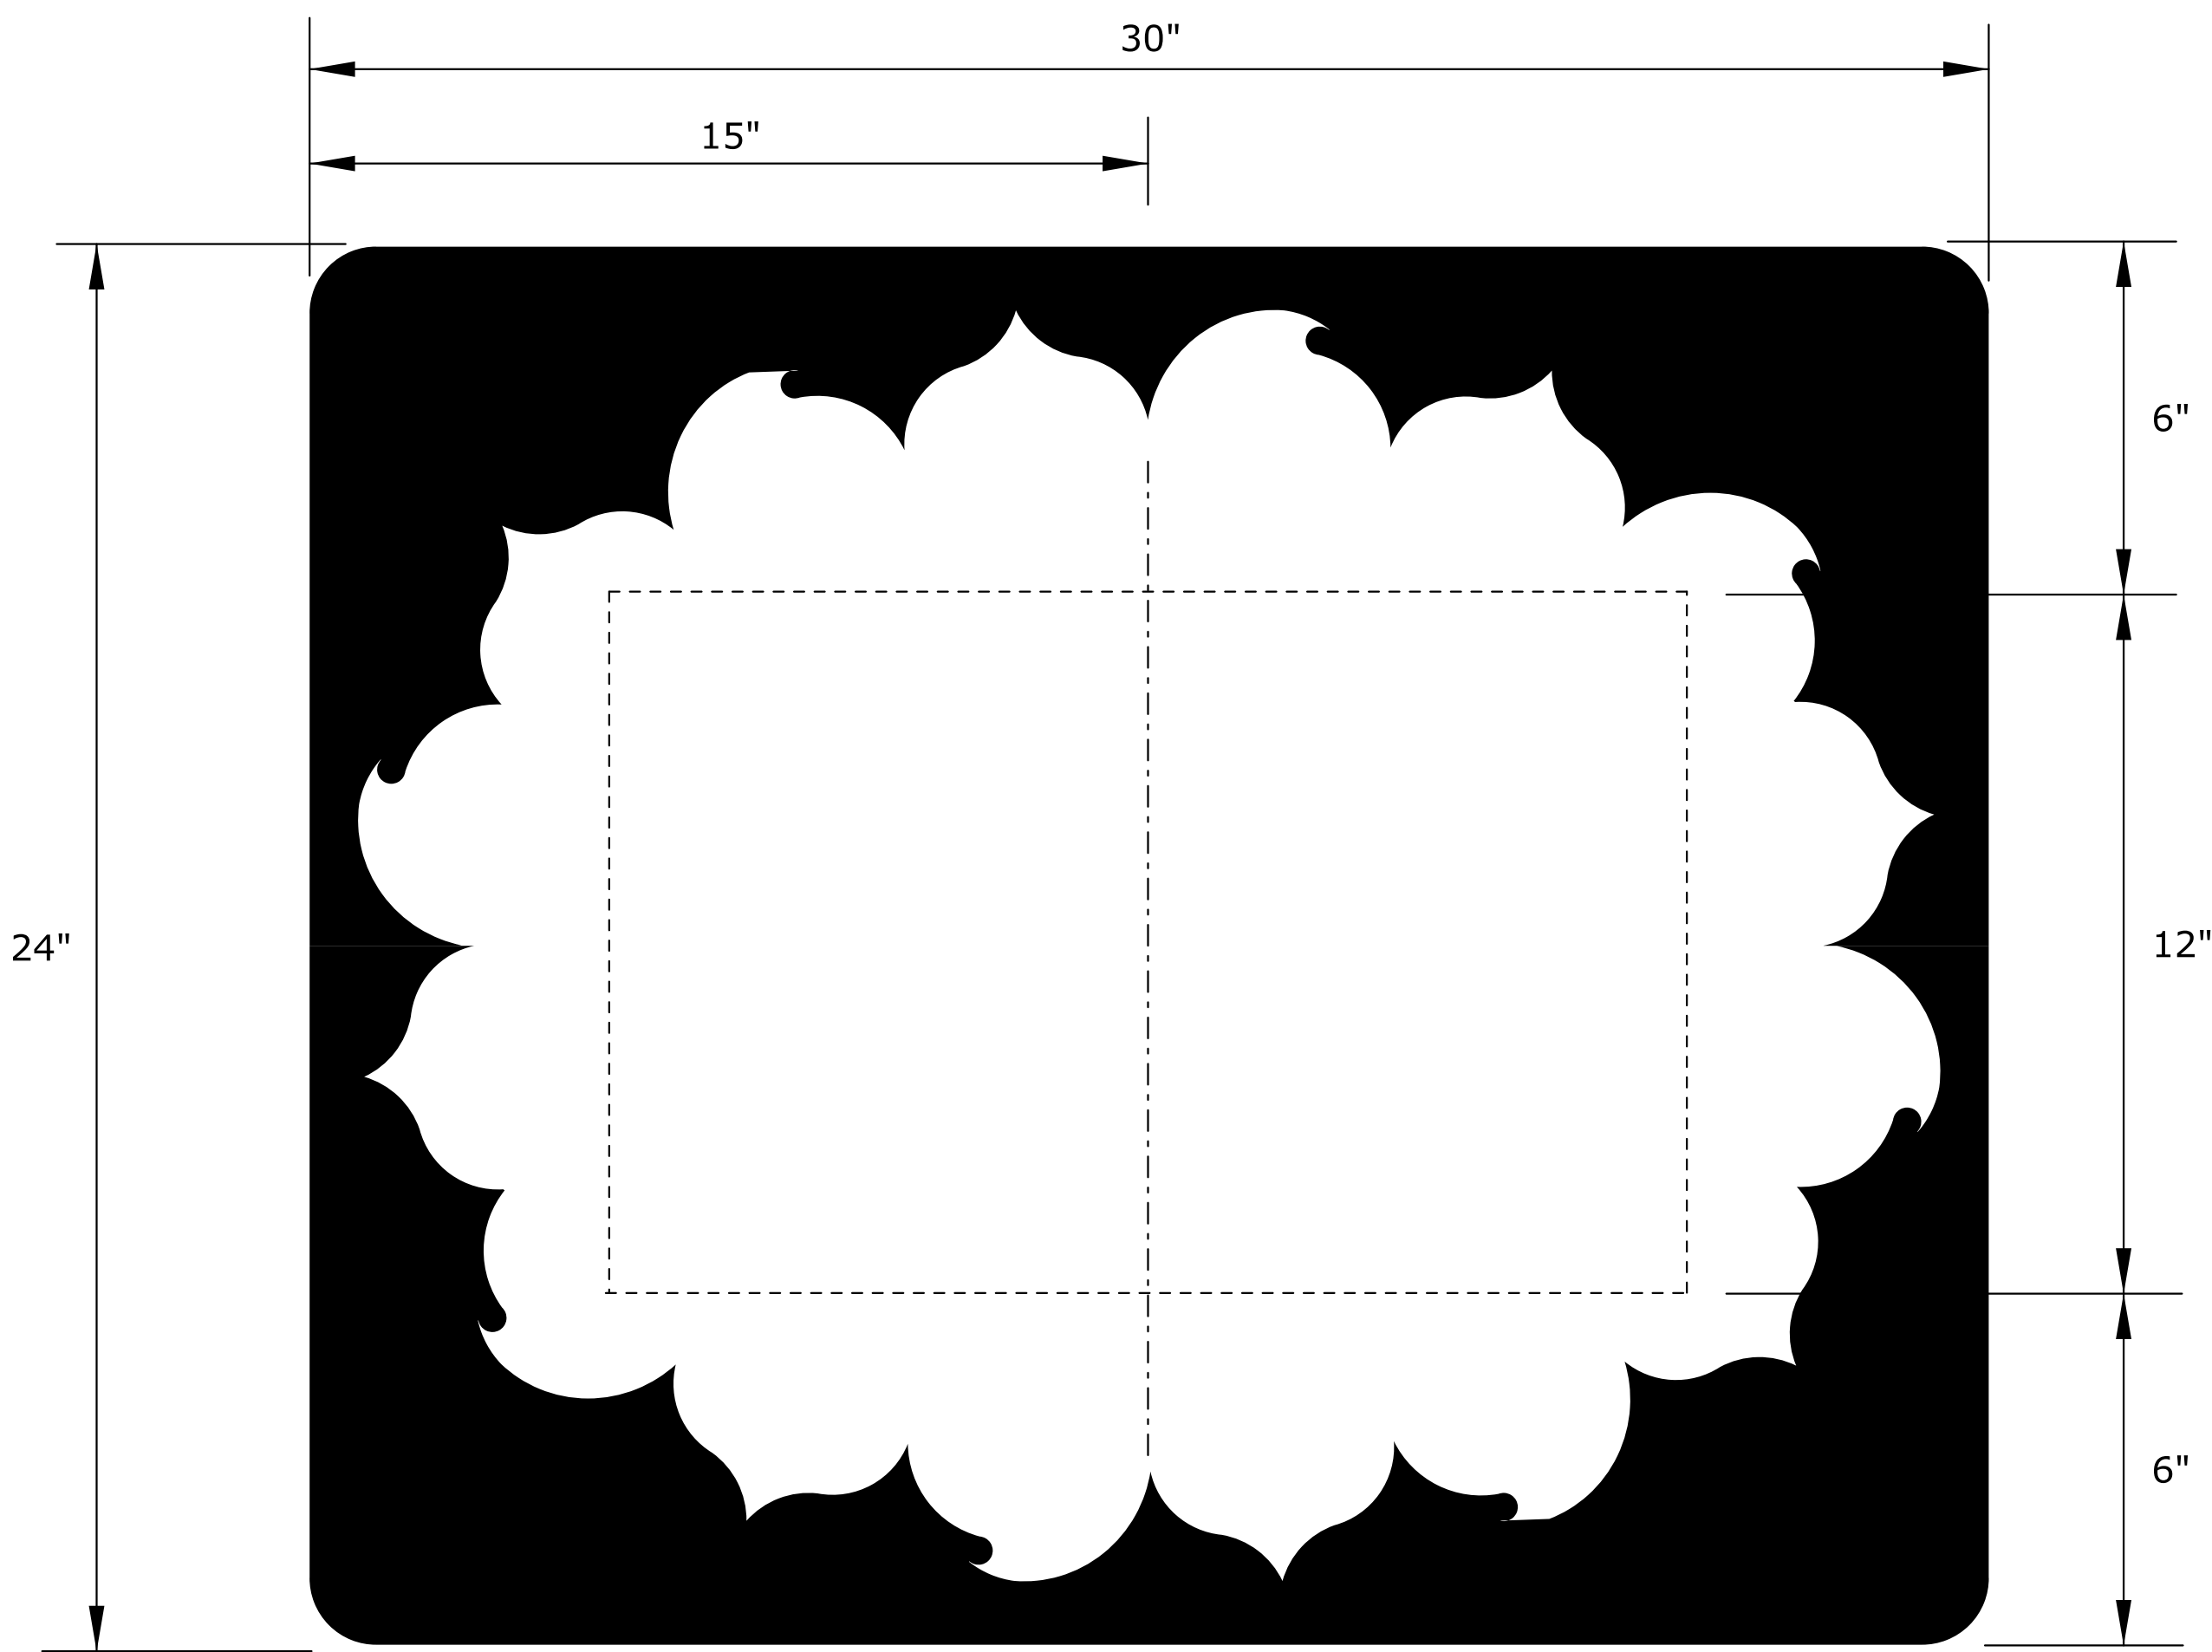

3 Digit
KM1-5
30"x 24"

NOTES:

SEE PLAN SHEETS FOR NUMERAL TO BE USED. THE NUMERALS SHALL BE SERIES "D" LEGEND. OPTIMALLY SPACE NUMERALS ABOUT VERTICAL CENTERLINE.

TO OBTAIN THE SUNFLOWER PETAL DETAILS ON THE KANSAS ROUTE MARKER, INCREASE ALL DIMENSIONS AND FEATURES OF THE SHIELD PROPORTIONALLY.

KANSAS ROUTE MARKER SHALL CONSIST OF BLACK NUMERALS ON ASTM TYPE III YELLOW SUNFLOWER SURROUNDED BY A BLACK BACKGROUND.

3					
2	8/8/07	M-5 Changed to KM-5		M.B.	A.A.A.
1	11/19/03	Changed Border		B.H.	S.A.B.
NO.	DATE	REVISIONS		BY	APP'D
KANSAS DEPARTMENT OF TRANSPORTATION DETAILS FOR KANSAS ROUTE MARKERS INDEPENDENT USE TE716					
FHWA APPROVAL		8/8/07	APP'D	Anthony A. Alrobalre	
DESIGNED	L.E.R.	DETAILED	B.A.H.	QUANTITIES	TRACED
DESIGN CK.		DETAIL CK.		QUAN. CK.	TRACE CK.