


STATE	PROJECT NO.	YEAR	SHEET NO.	TOTAL SHEETS
KANSAS	0	0	0	0

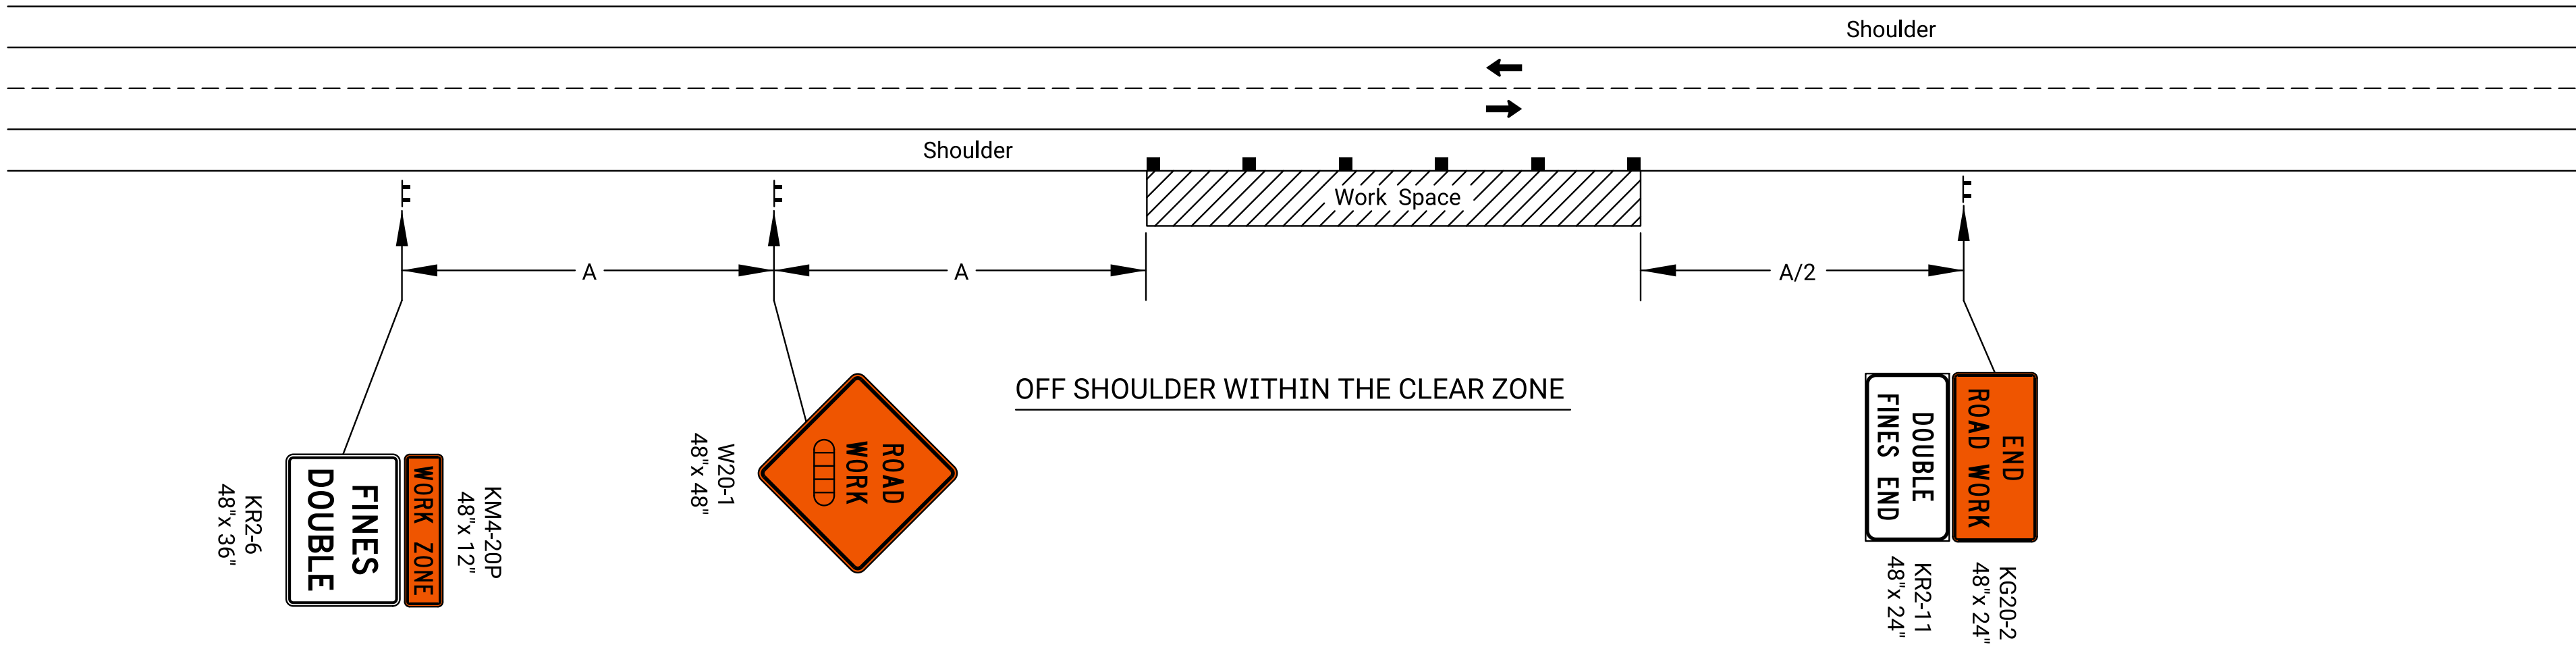


Notes:

No traffic control is required if the Work Space is located outside of the clear zone.

For operations of 60 minutes or less, all signs and channelizing devices may be eliminated if a vehicle with high-intensity rotating, flashing, oscillating, or strobe lights is used.

If traveled lane is encroached upon a Lane Closure shall be required.

If work vehicles or equipment encroach upon on the shoulder the ON SHOULDER detail should be used.

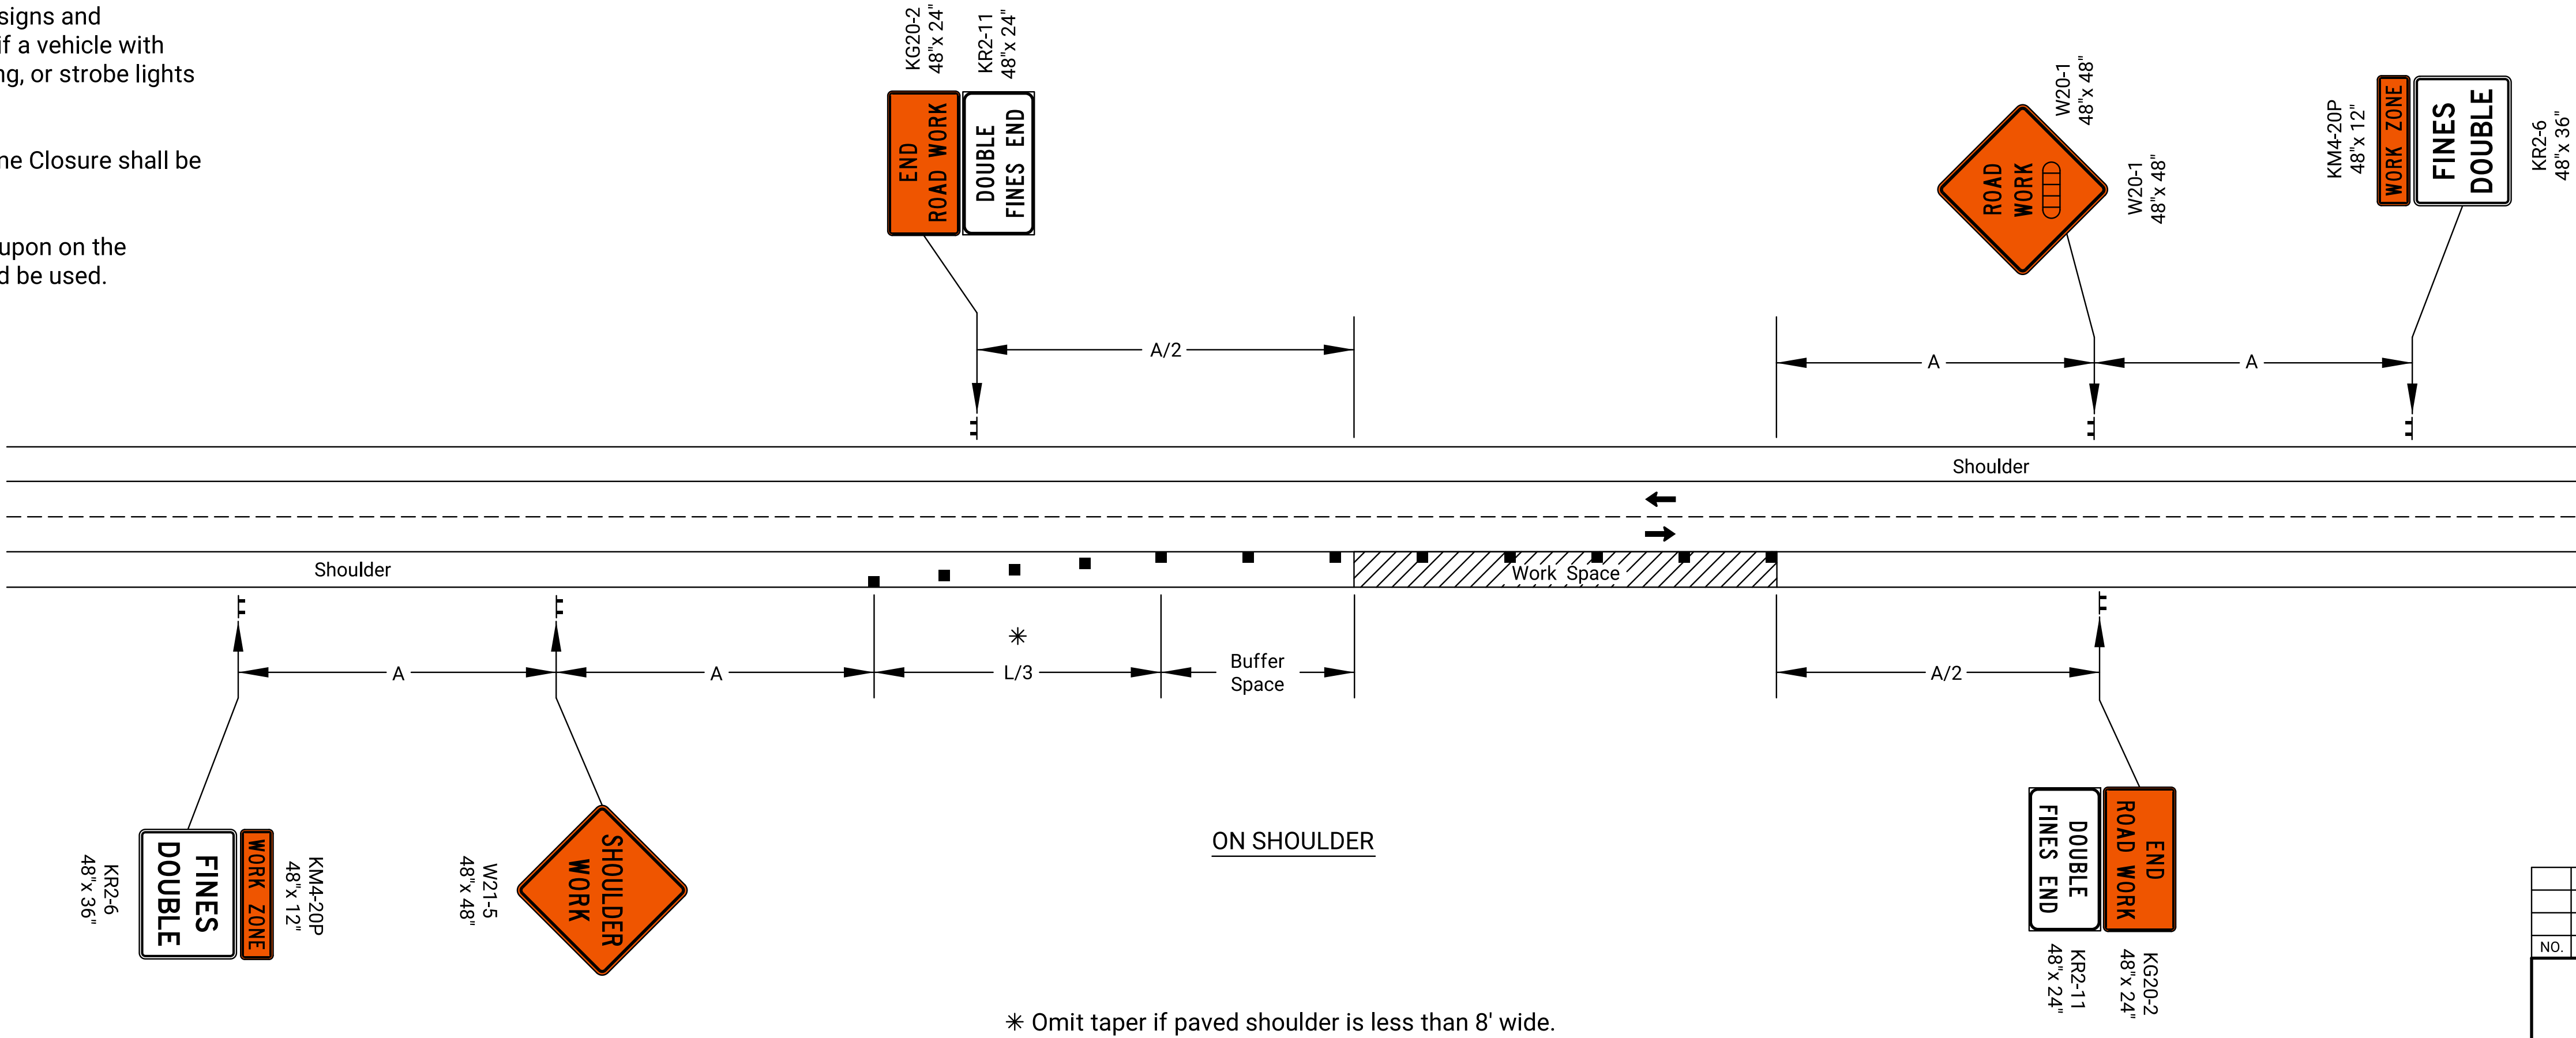

- Channelizing Device
- Ahead, 1500 ft, or 1 Mile

NO.	DATE	REVISIONS	BY	APPD	
KANSAS DEPARTMENT OF TRANSPORTATION					
TRAFFIC CONTROL SHOULDER WORK UNDIVIDED ROADWAY					
TE720					
FHWA APPROVAL		12-05-25	APPD.	Nick Rogers	
DESIGNED	L.E.R.	DETAILED	R.W.B.	QUANTITIES	TRACED
DESIGN CK.		DETAIL CK.		QUAN.CK.	TRACE CK.