



REFER TO STD. TE702 FOR INFORMATION ON CHANNELIZING DEVICES.

STATE	PROJECT NO.	YEAR	SHEET NO.	TOTAL SHEETS
KANSAS	XX-XX XX-XXXX-XX	XXXX	XXX	XXX


TUBULAR MARKER - TEMPORARY RAISED PAVEMENT MARKERS (TYPE II)
TWO-LANE, TWO WAY TRAFFIC ON
INTERSTATE ROADS & OTHER FREEWAYS

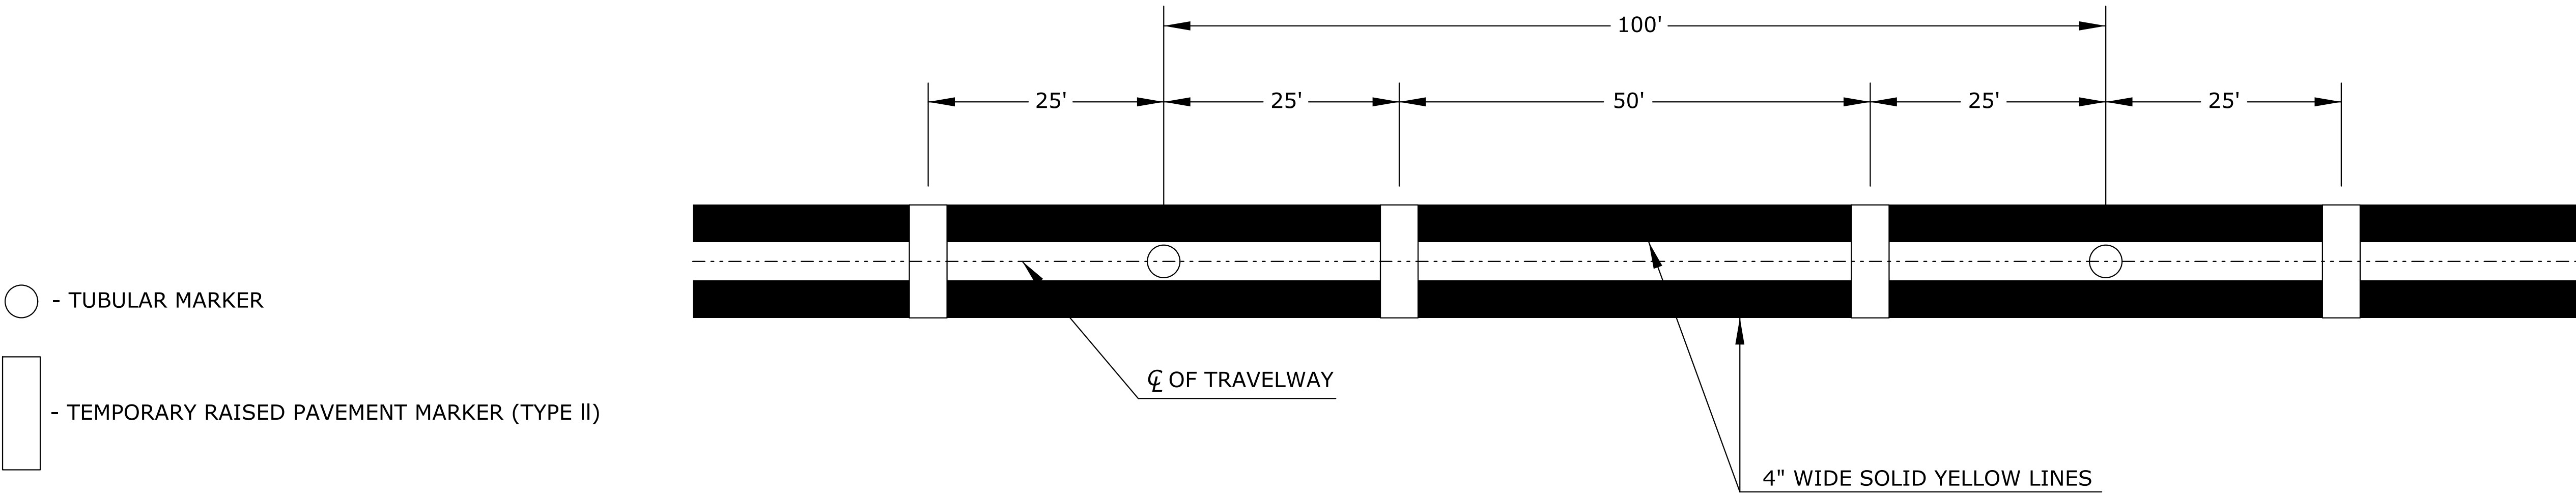

FLEXIBLE RAISED PAVEMENT MARKERS
(INTERSTATE)

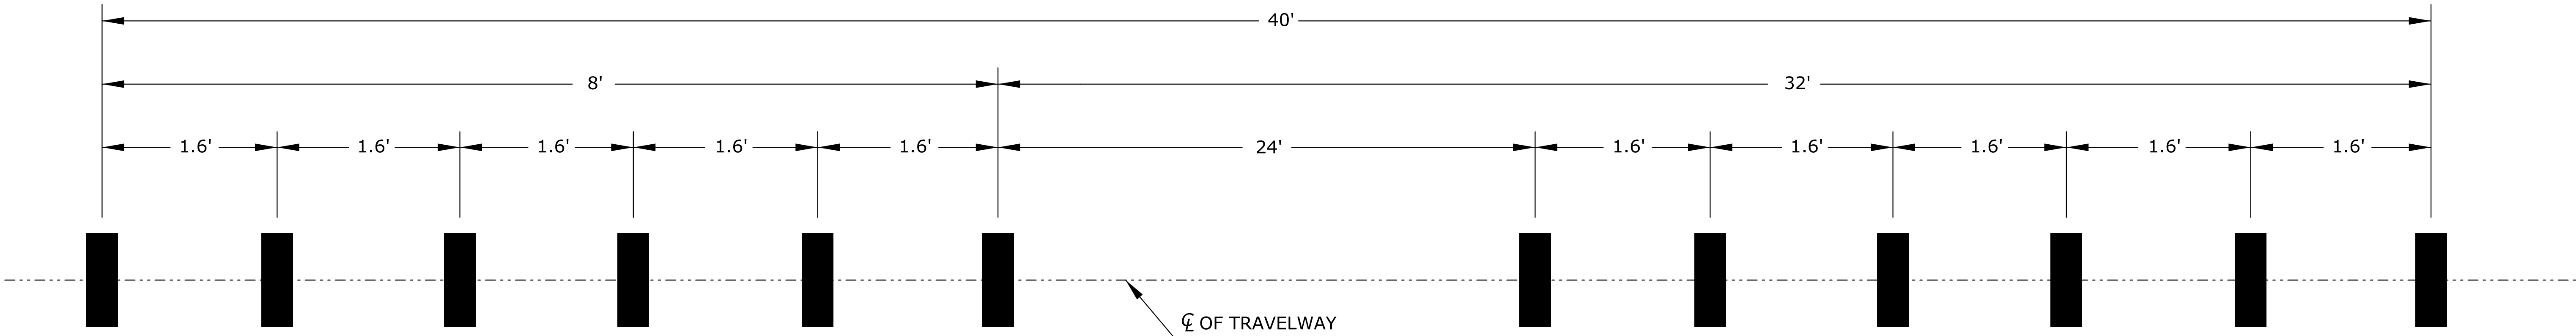

FLEXIBLE RAISED PAVEMENT MARKERS
(NON-INTERSTATE)

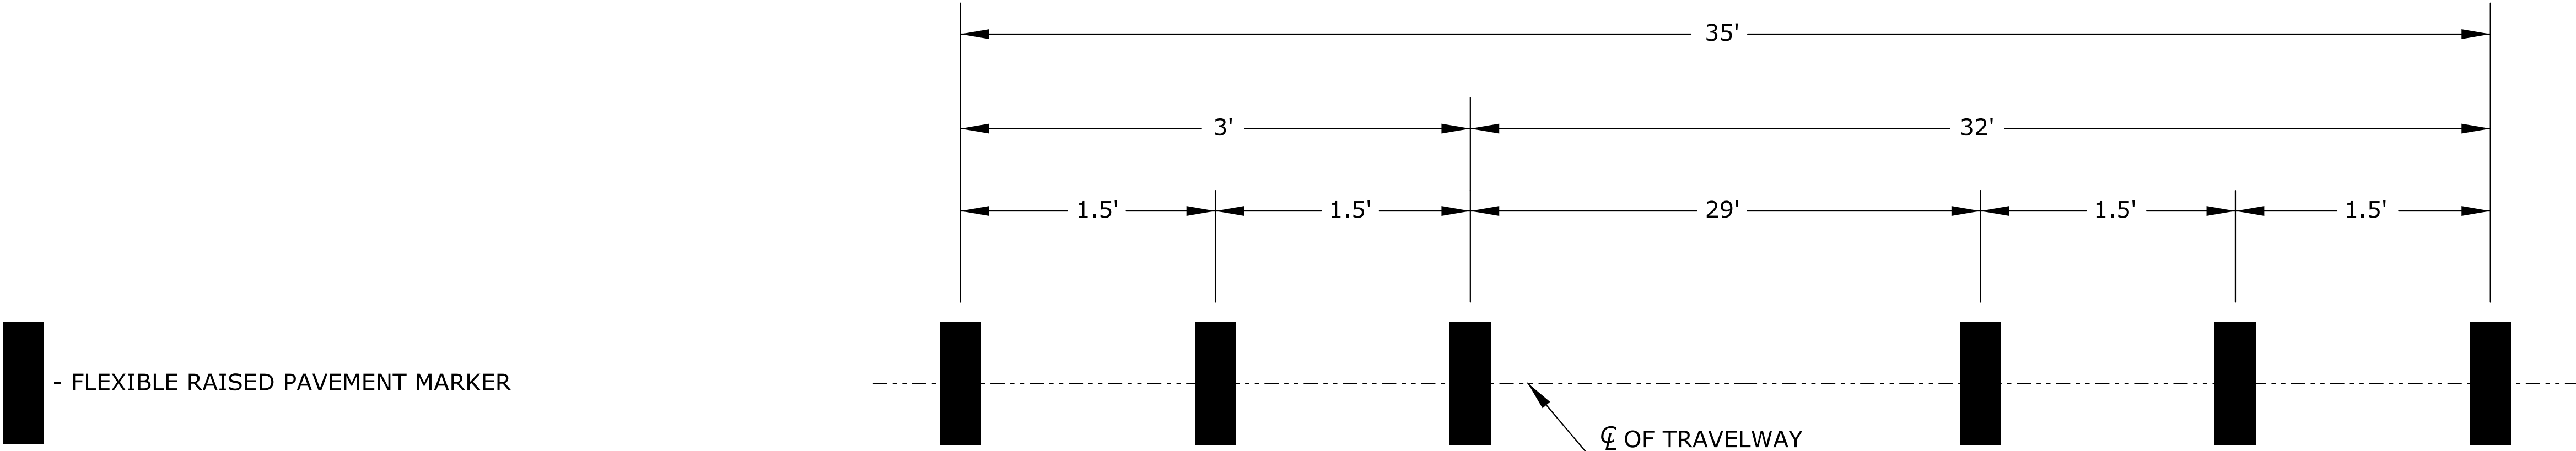

3					
2	10/16/12	Adjusted Flexible RPM Spacing	J.A.M.	K.P.	
1	10/4/11	Added RPM Detail For Interstate	J.A.M.	K.P.	
NO.	DATE	REVISIONS	BY	APP'D	
KANSAS DEPARTMENT OF TRANSPORTATION TYPICAL TRAFFIC CONTROL TEMPORARY RAISED PAVEMENT MARKERS (TYPE II) & FLEXIBLE RAISED PAVEMENT MARKERS SPACING					
TE743					
FHWA APPROVAL		10/16/12	APP'D	Kristina Pyle	
DESIGNED	J.A.M.	DETAILED	J.A.M.	QUANTITIES	TRACED
DESIGN CK.	DETAIL CK.	QUAN. CK.	TRACE CK.		

KDOT Graphics Certified 10-23-2012

Sh. No. XXX

Plotted : 24-OCT-2012 07:54

Drawn By : jmadrid

File : te743.dgn

Traffic

KDOT Graphics Certified