
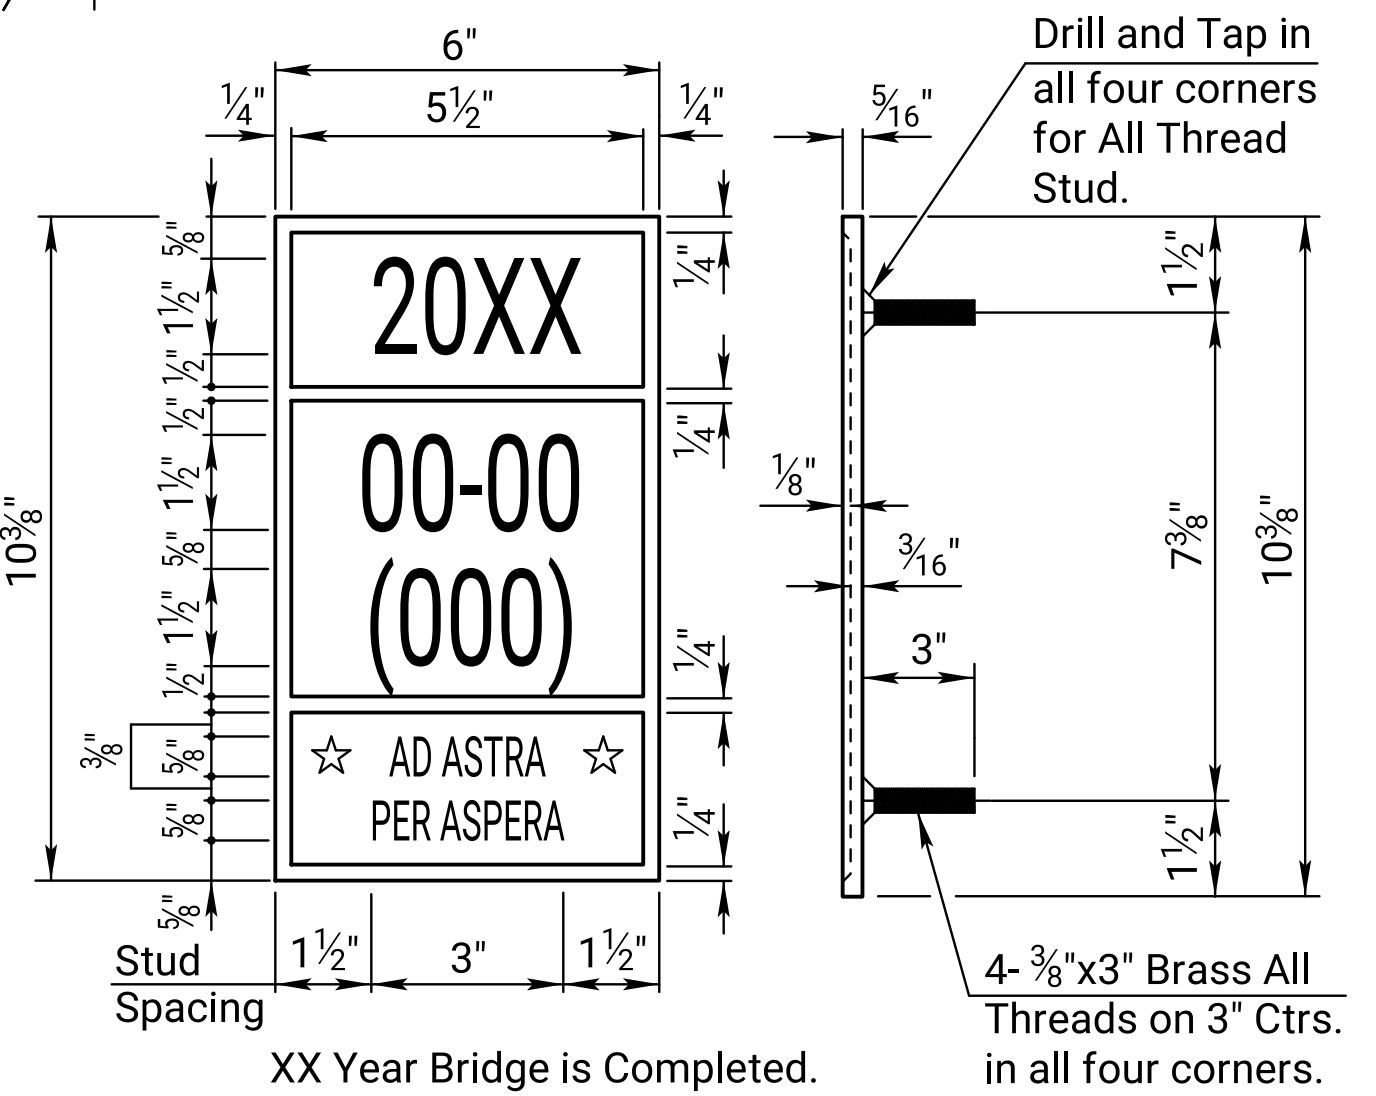


STATE	PROJECT NO.	YEAR	SHEET NO.	TOTAL SHEETS
KANSAS	0	0	0	0

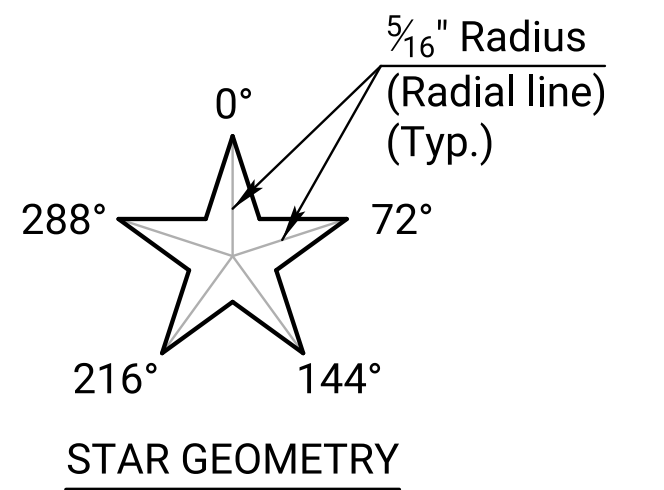


XX Year Bridge is Completed.

BRIDGE NUMBER PLATE

(1 Required)

(See Construction Layout for Location)

Bridge No. Plate
(See Construction
Layout for Location)

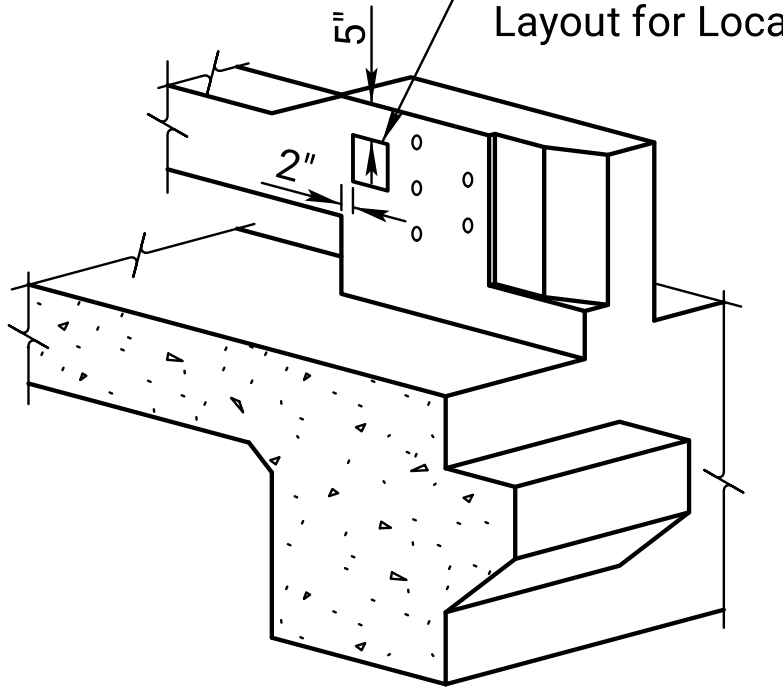

BRIDGE NUMBER PLATE PLACEMENT DETAIL

03				
02	12-03-21	Changed Bridge Number Plate detail	M.L.L.	M.A.H.
01	02-14-05	Current Release		
NO.	DATE	REVISIONS	BY	APP'D

KANSAS DEPARTMENT OF TRANSPORTATION

Br. No. 0-0- ()

Sta.


27" KANSAS CORRAL RAIL
R.C. HAUNCHED SLAB (Without Curb)

Proj. 0

Co.


DESIGNED	DETAILED	QUANTITIES	CADD
DESIGN CK.	DETAIL CK.	QUAN.CK.	CADD CK.

KDOT Graphics Certified 10-11-2022 Sh. No. 0

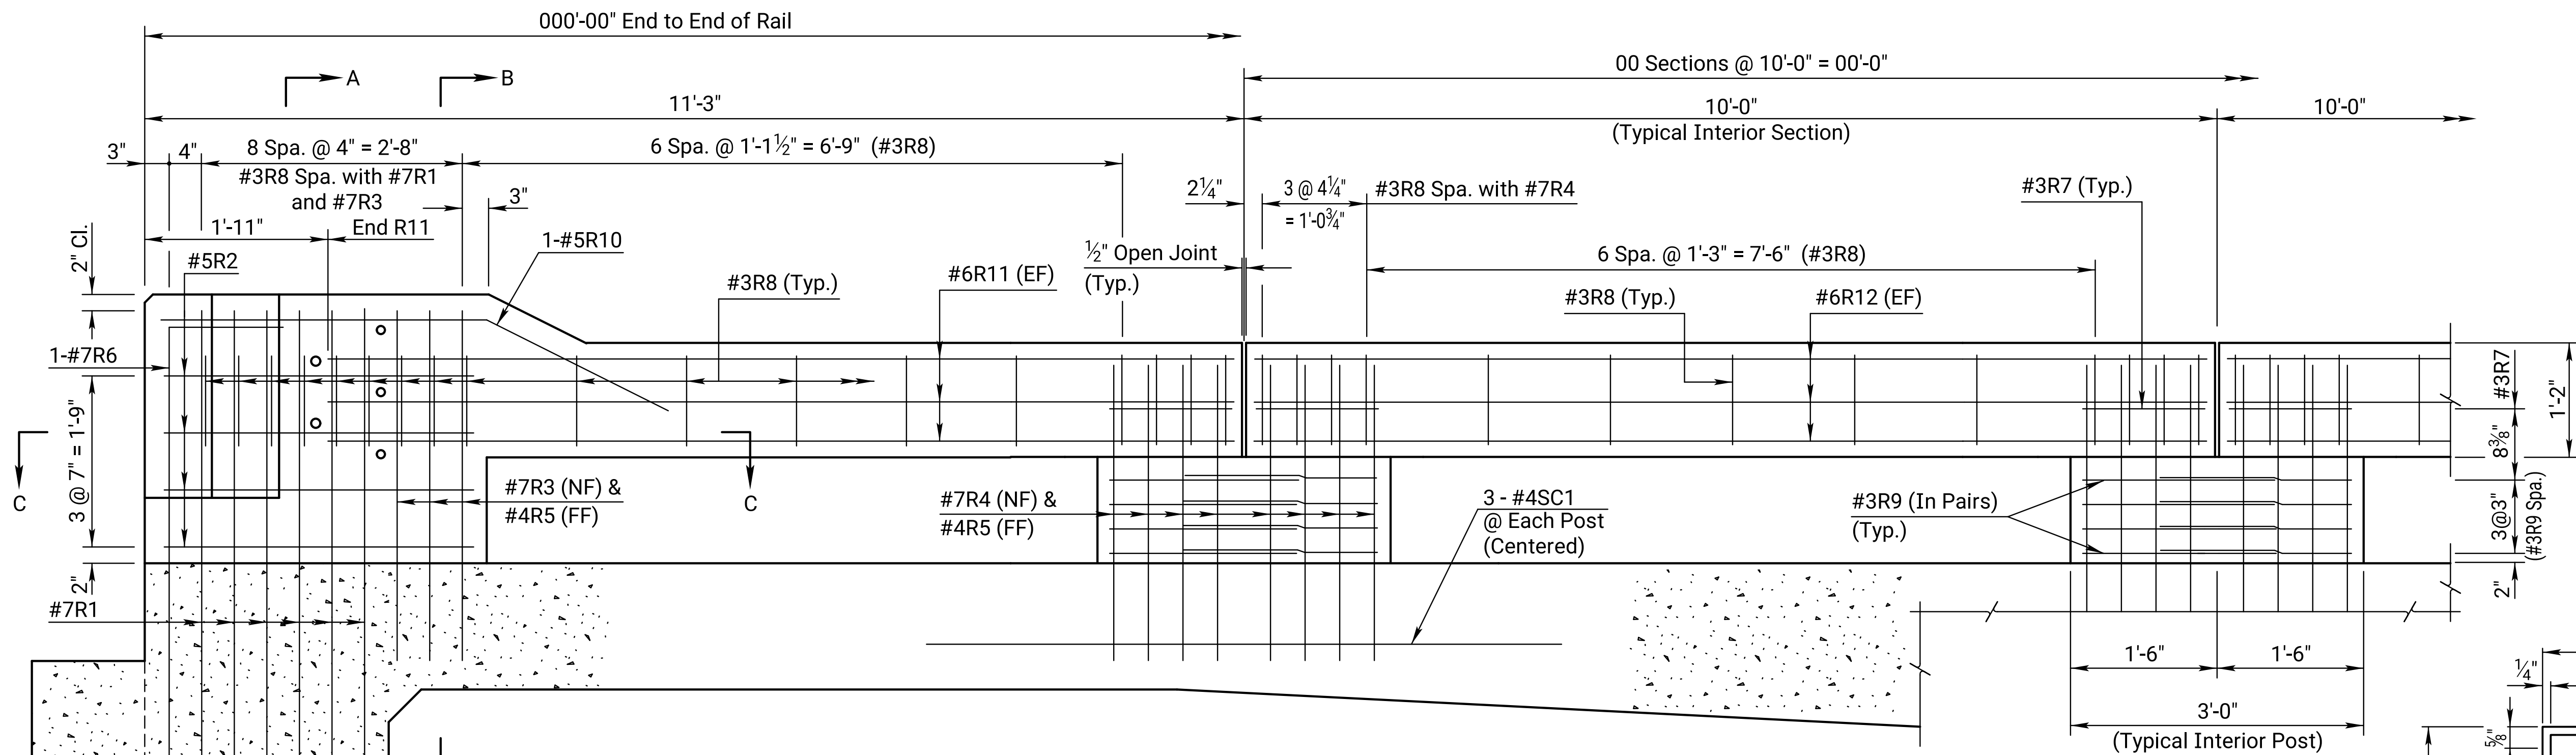


(Typical Interior Post)


PARTIAL ELEVATION
(Along Traffic Face)

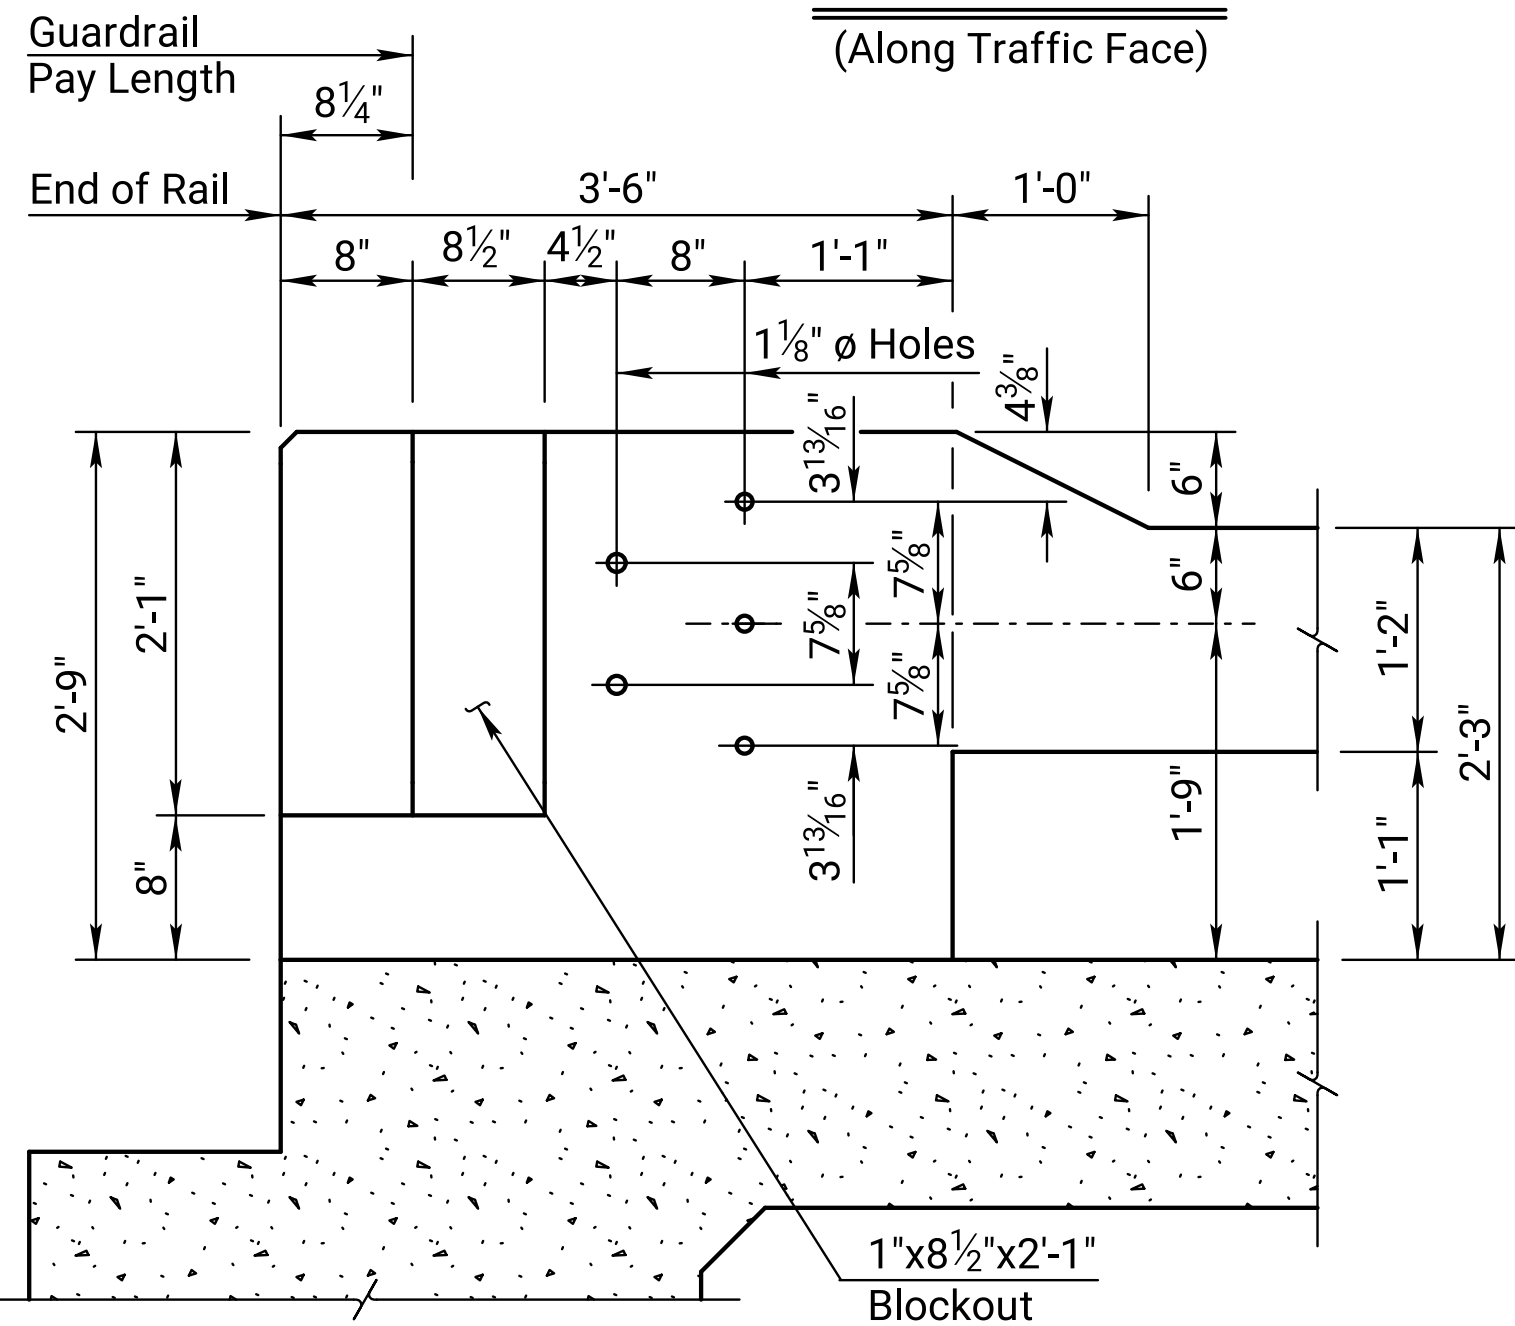


ELEVATION
(Dimensions at traffic face of rail.)

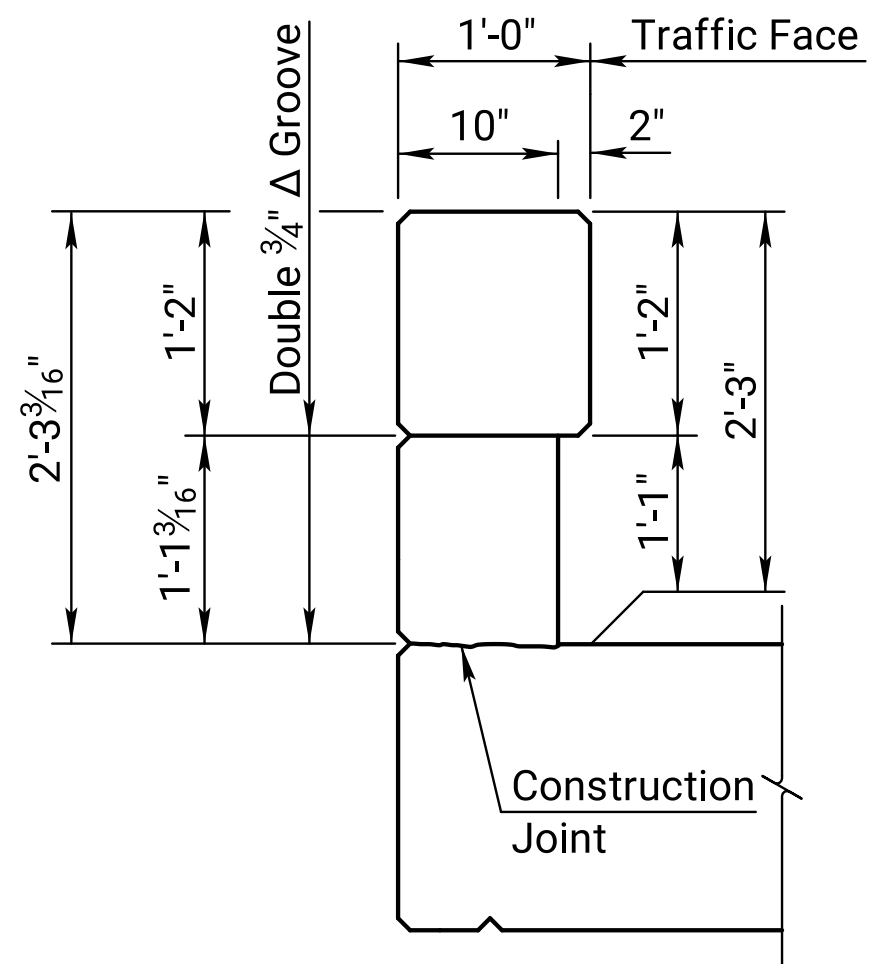


TYPICAL INTERIOR POST

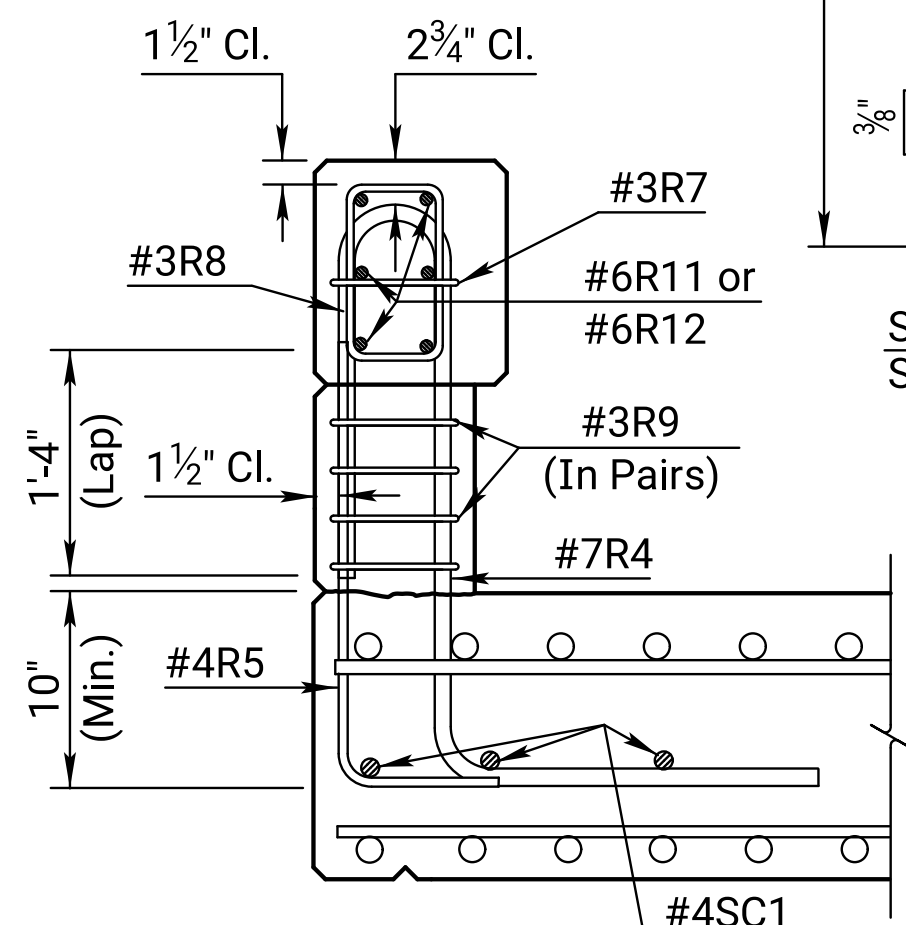


SECTION THRU POST

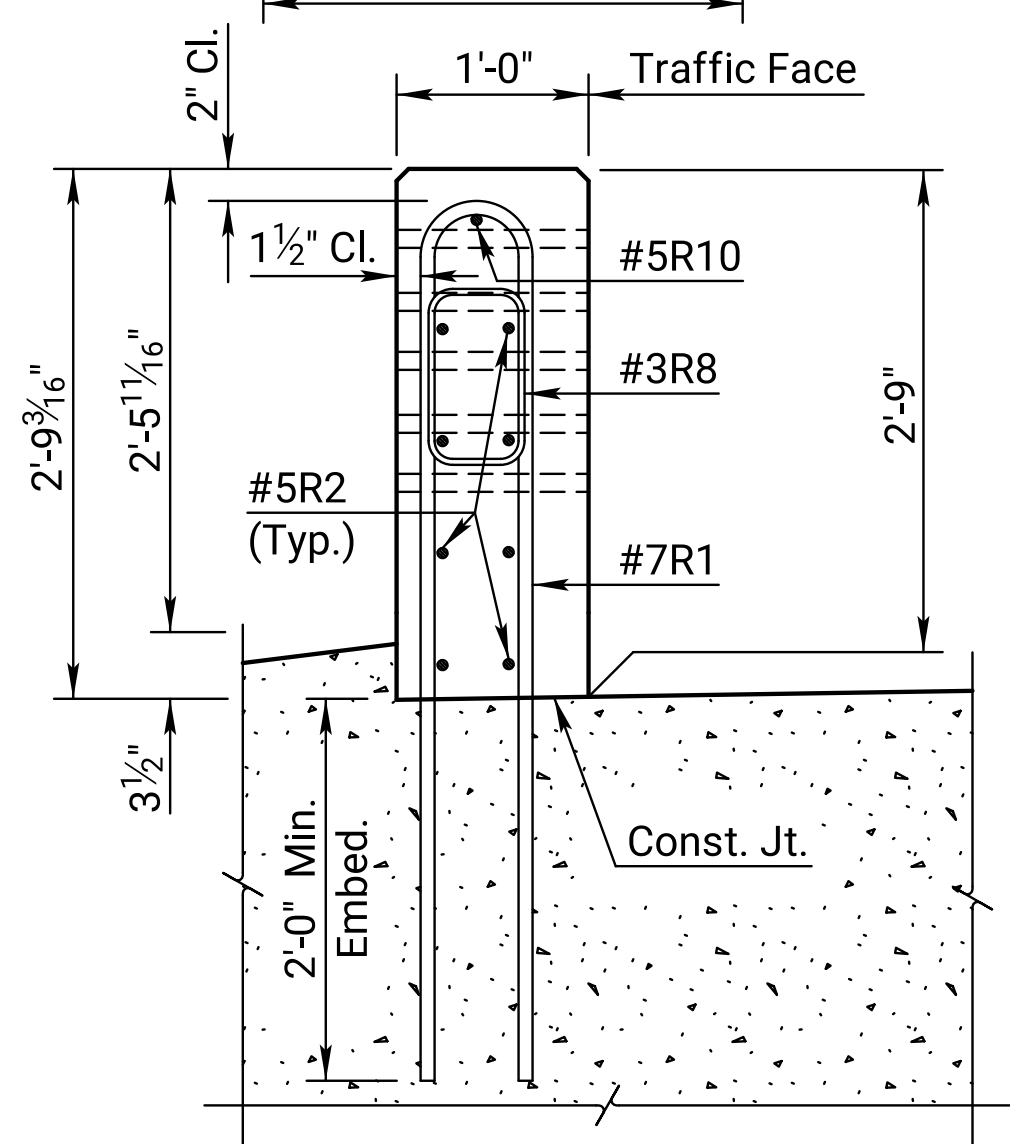


SECTION A-A

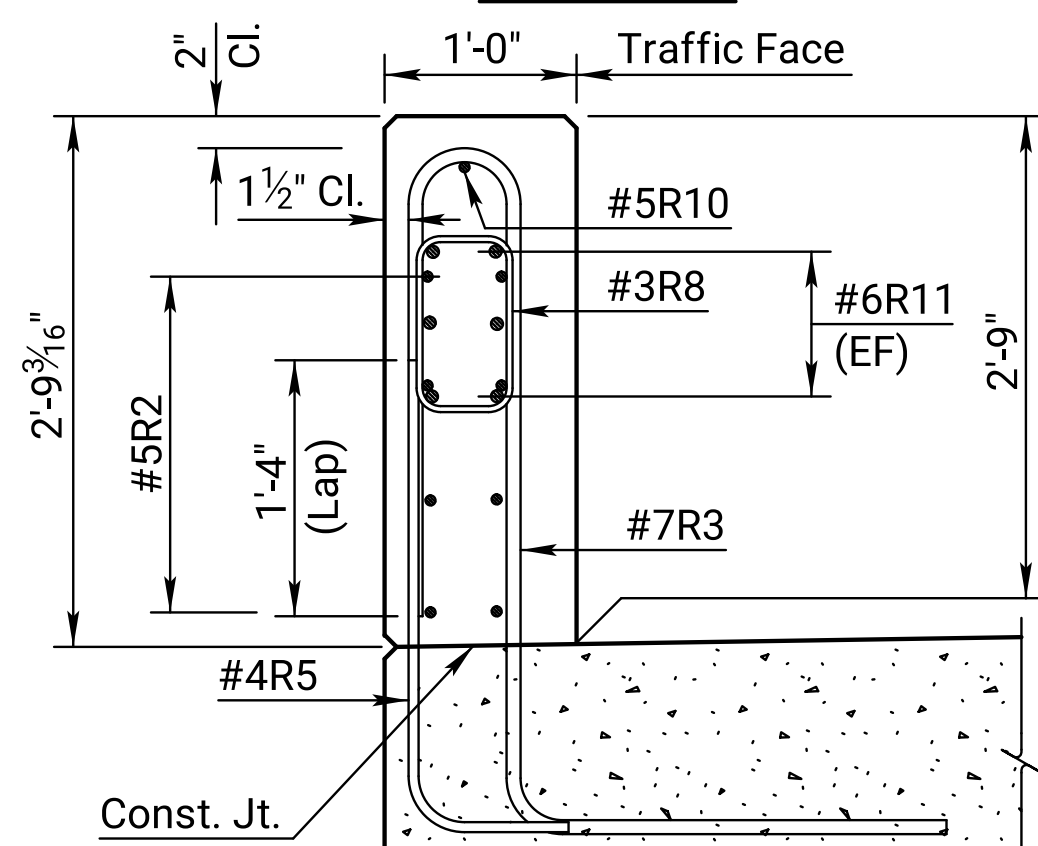

SECTION B-B

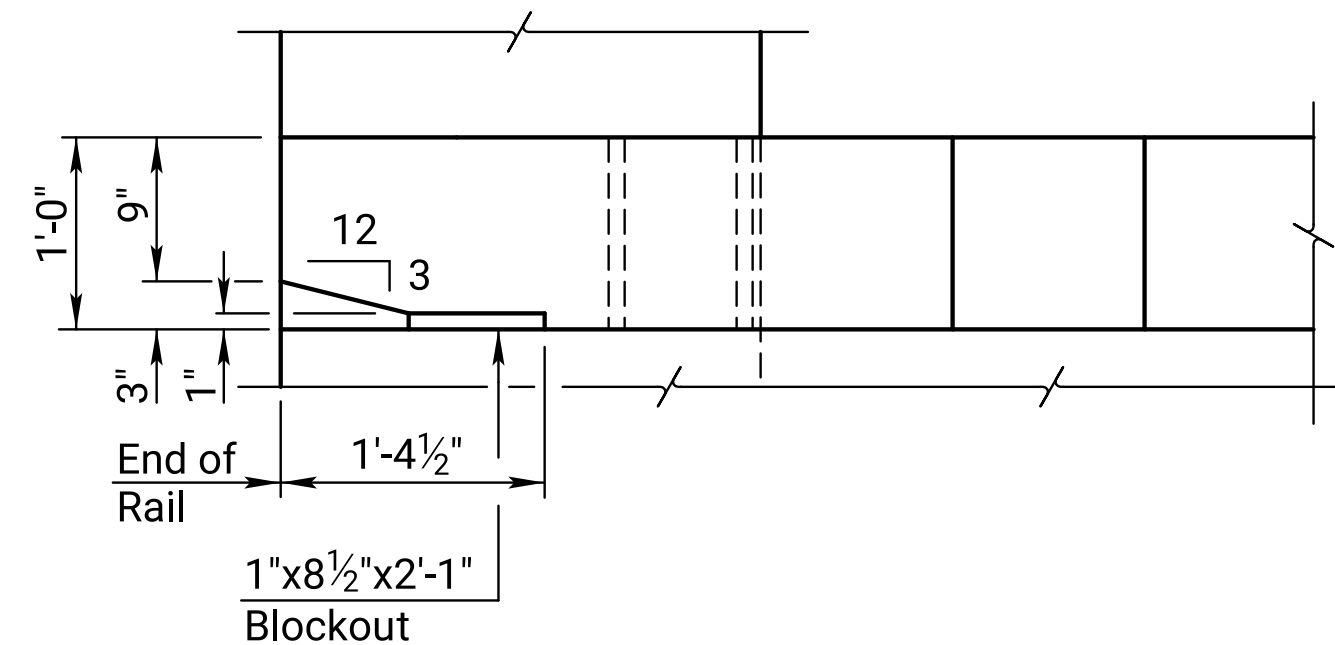

PLAN

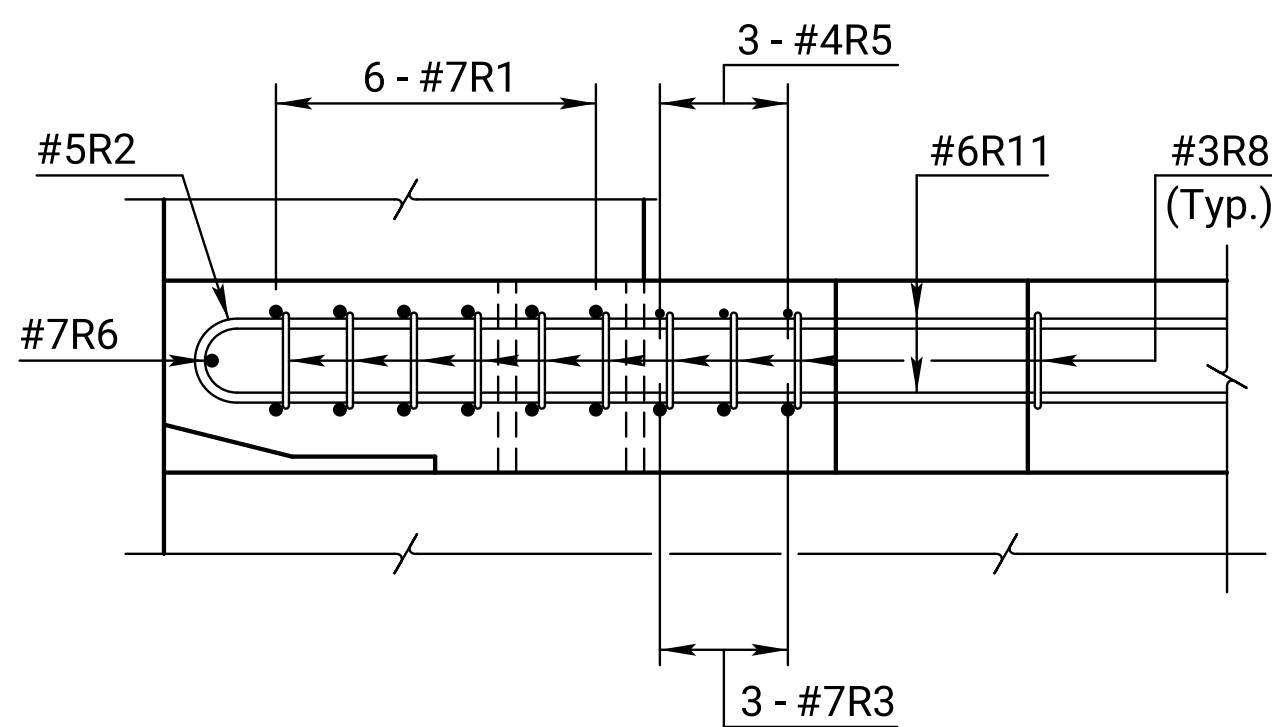

SECTION C-C