



Plotted by : KDOT#CADD.Support_ks.gov 8-NOV-2022 01:02
File : br181b.dgn

STATE	PROJECT NO.	YEAR	SHEET NO.	TOTAL SHEETS
KANSAS	0	0	0	0

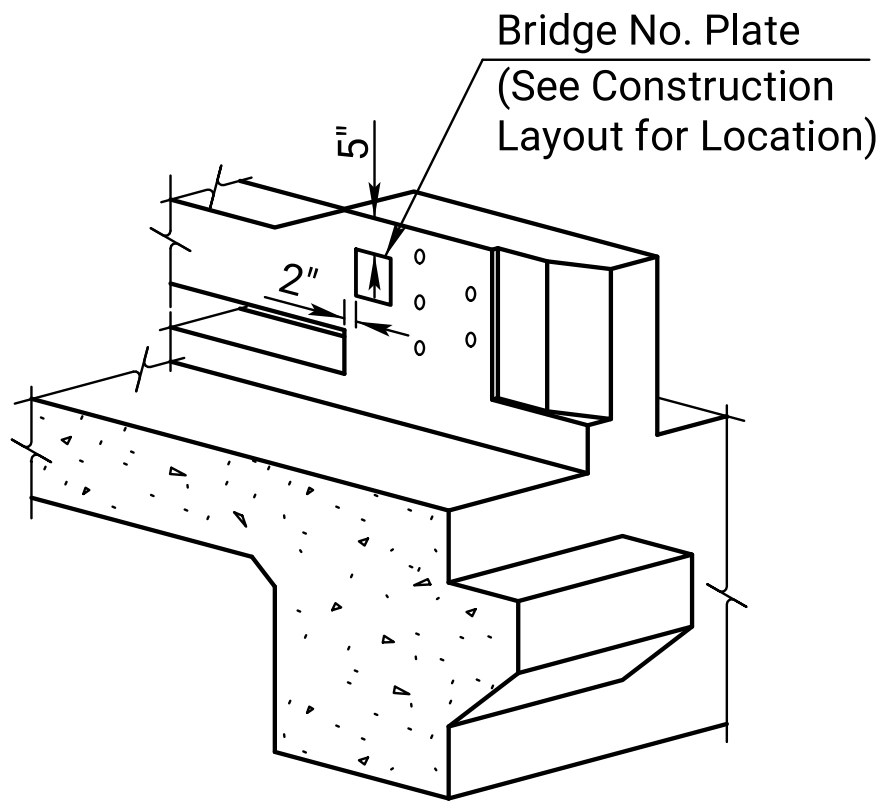


BRIDGE NUMBER PLATE PLACEMENT DETAIL

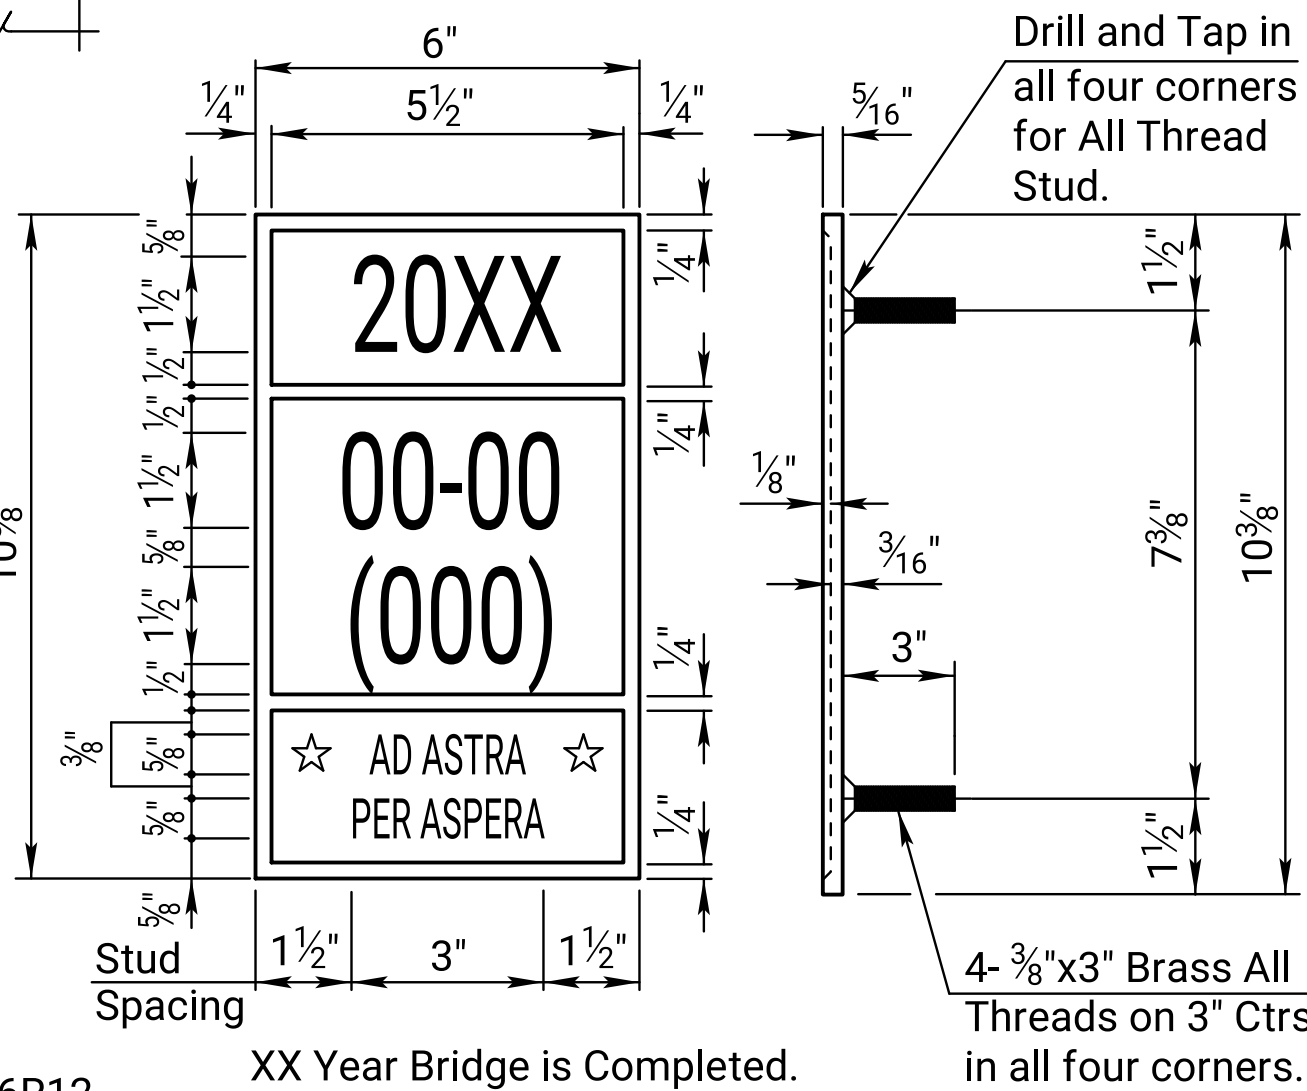


BRIDGE NUMBER PLATE

(1 Required)
(See Construction Layout for Location)

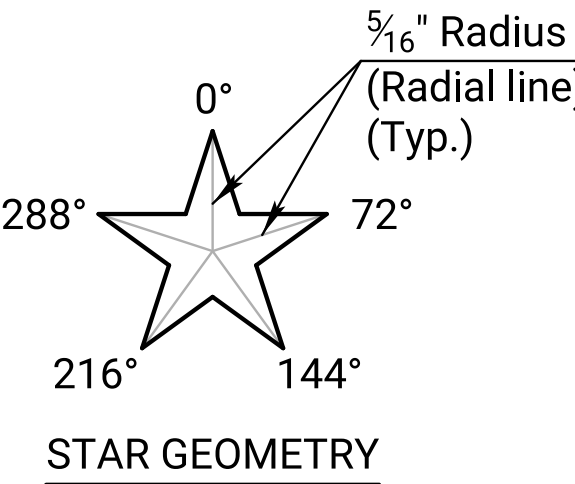


STAR GEOMETRY


03	12-03-21	Changed Bridge Number Plate detail	M.L.L.	M.A.H.
02	01-30-12	Clarify C2 Termination	J.P.J.	T.L.F.
01	02-14-05	Current Release		
NO.	DATE	REVISIONS	BY	APP'D
KANSAS DEPARTMENT OF TRANSPORTATION				
Br. No. 0-0- ()				Sta.
27" KANSAS CORRAL RAIL R.C. HAUNCHED SLAB (With Curb)				
Proj. 0				Co.
DESIGNED	DETAILED	QUANTITIES	CADD	
DESIGN CK.	DETAIL CK.	QUAN.CK.	CADD CK.	

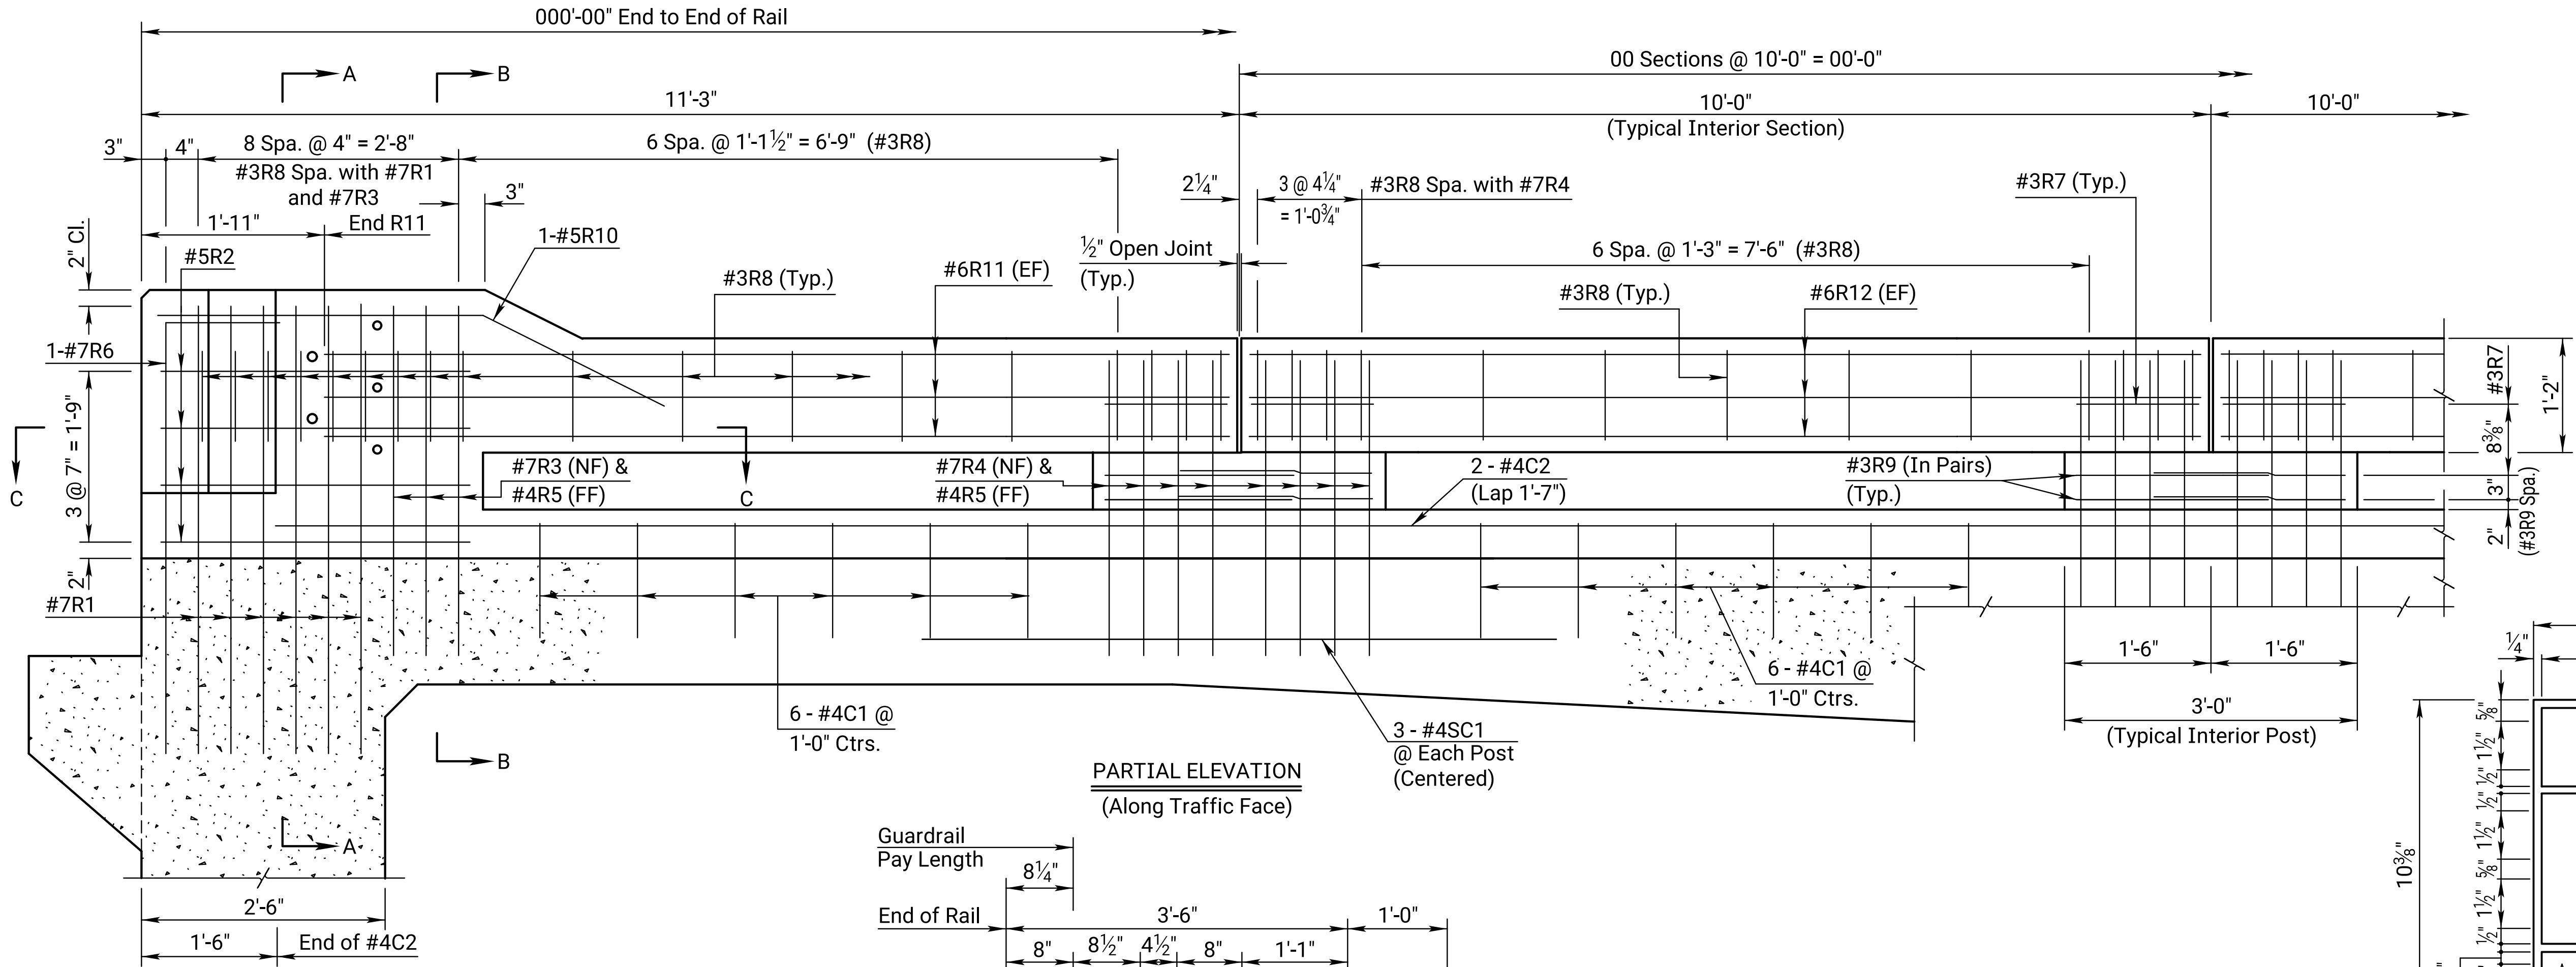


PARTIAL ELEVATION
(Along Traffic Face)

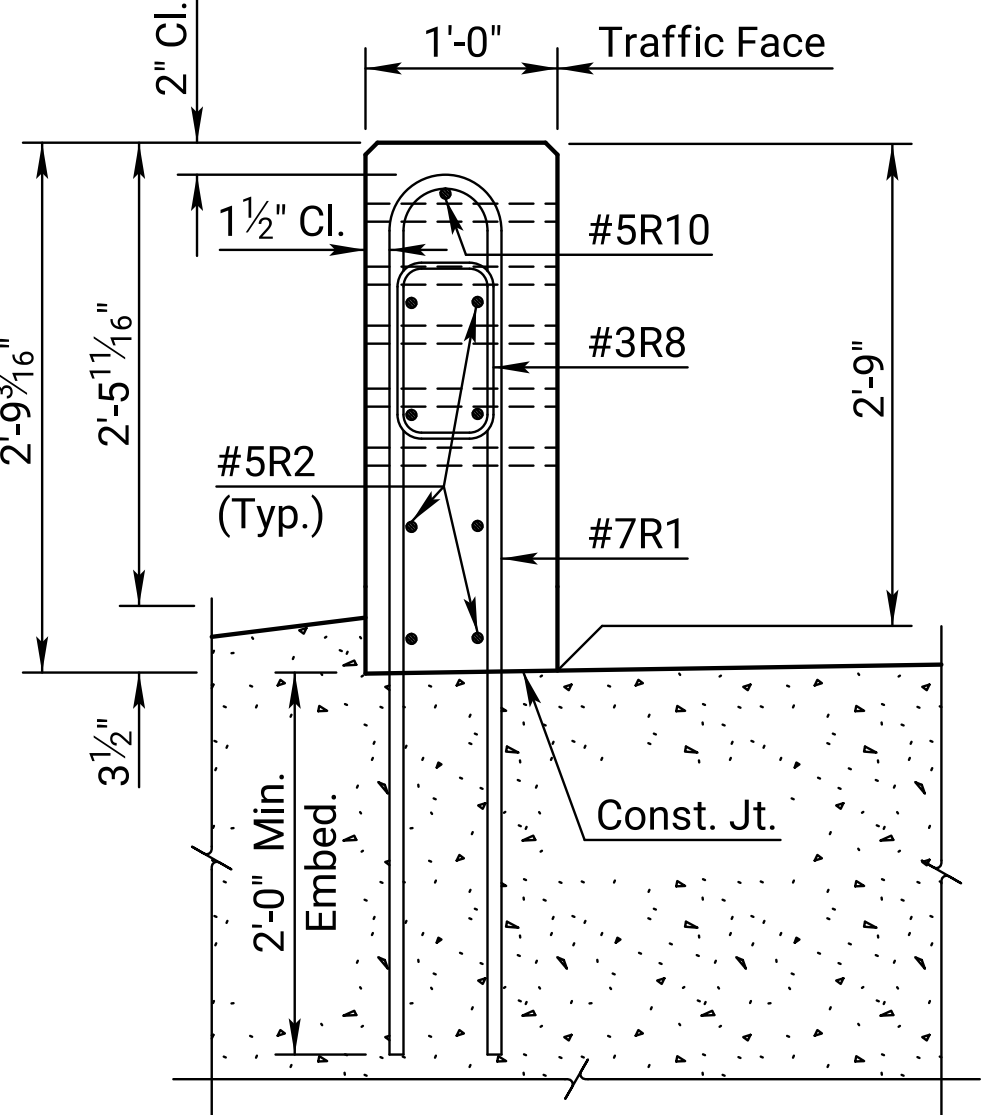


SECTION A-A

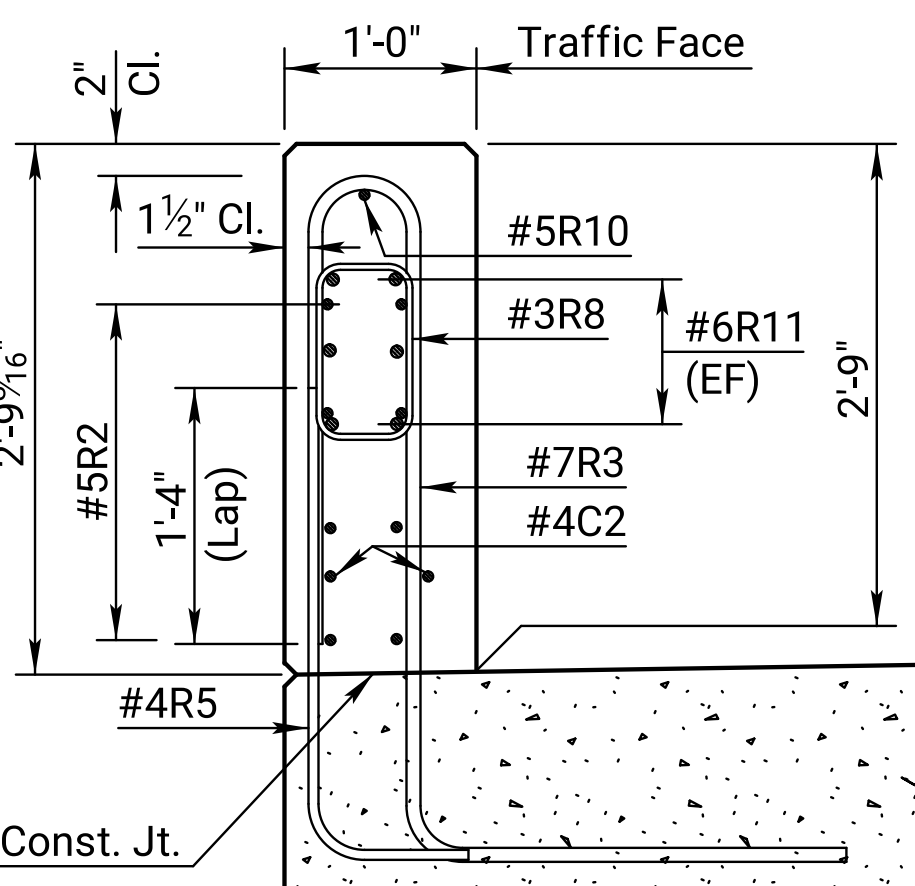

SECTION B-B

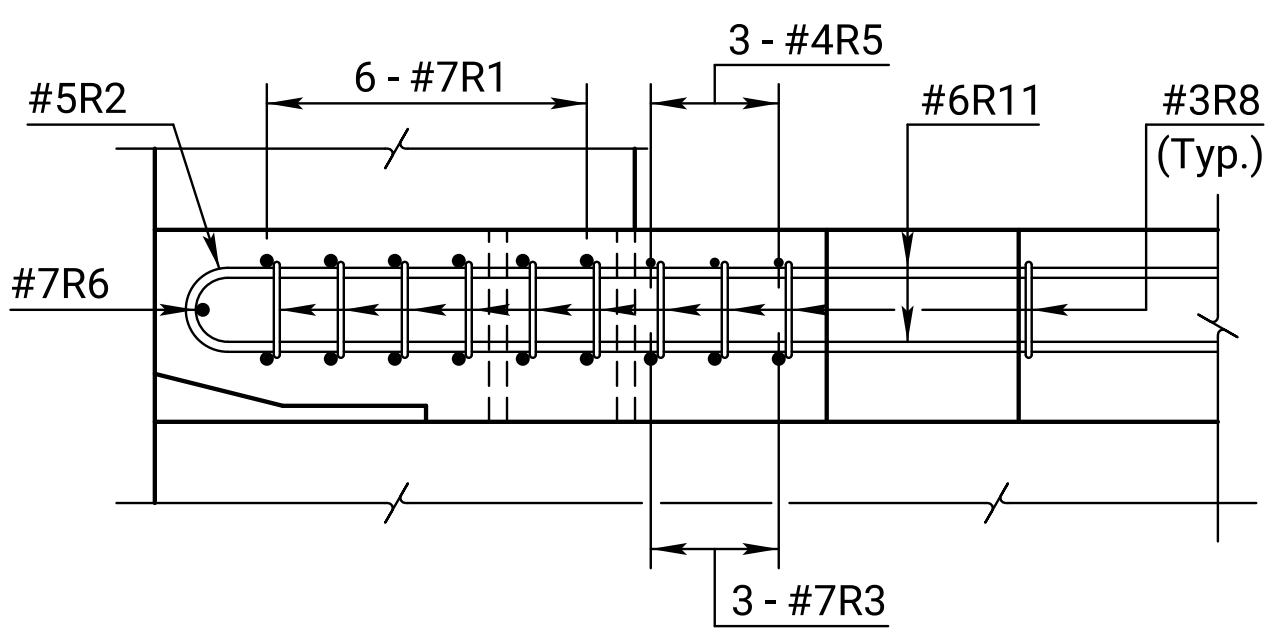


SECTION C-C

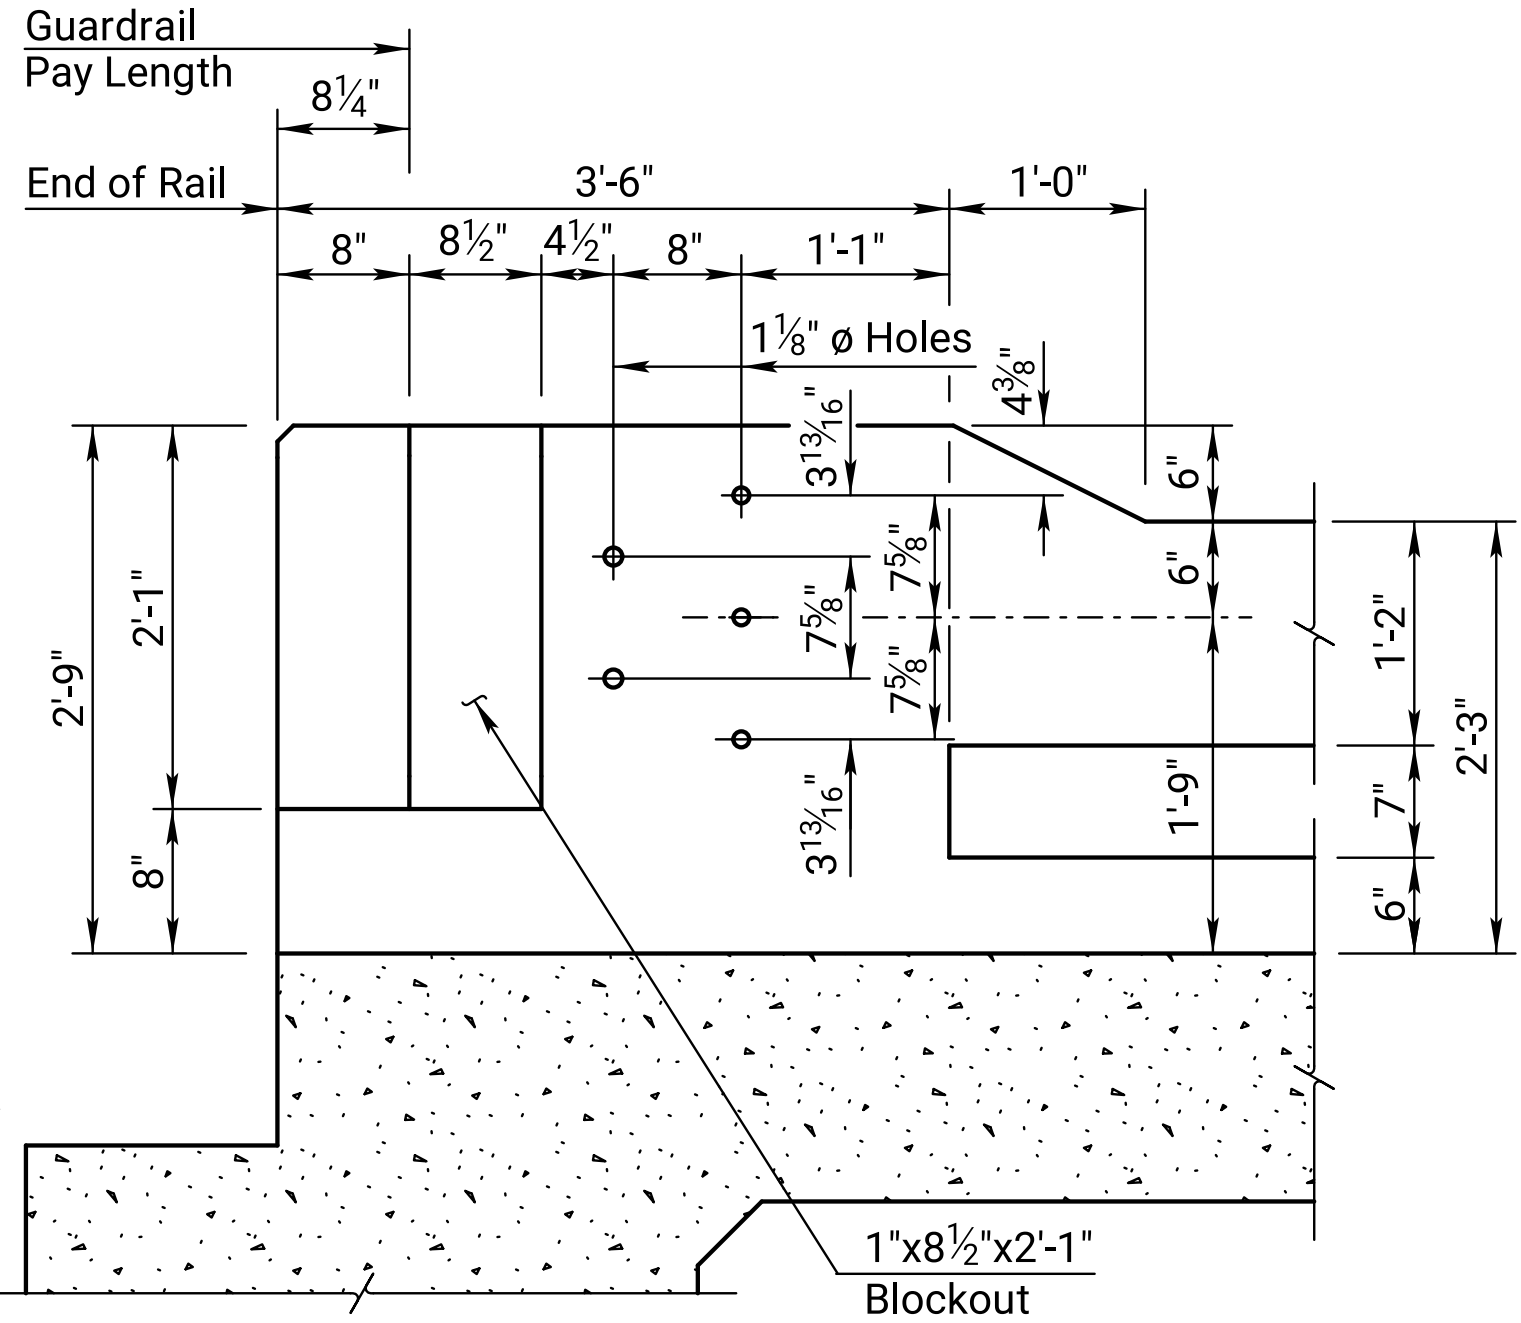


ELEVATION


(Dimensions at traffic face of rail.)

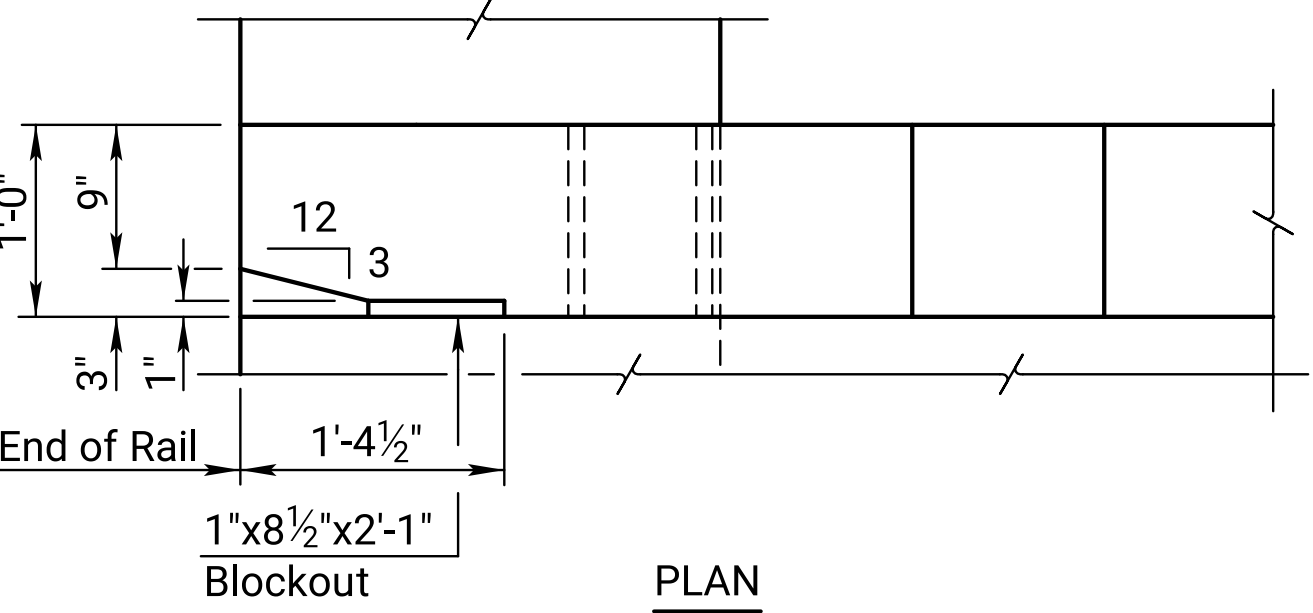


PLAN

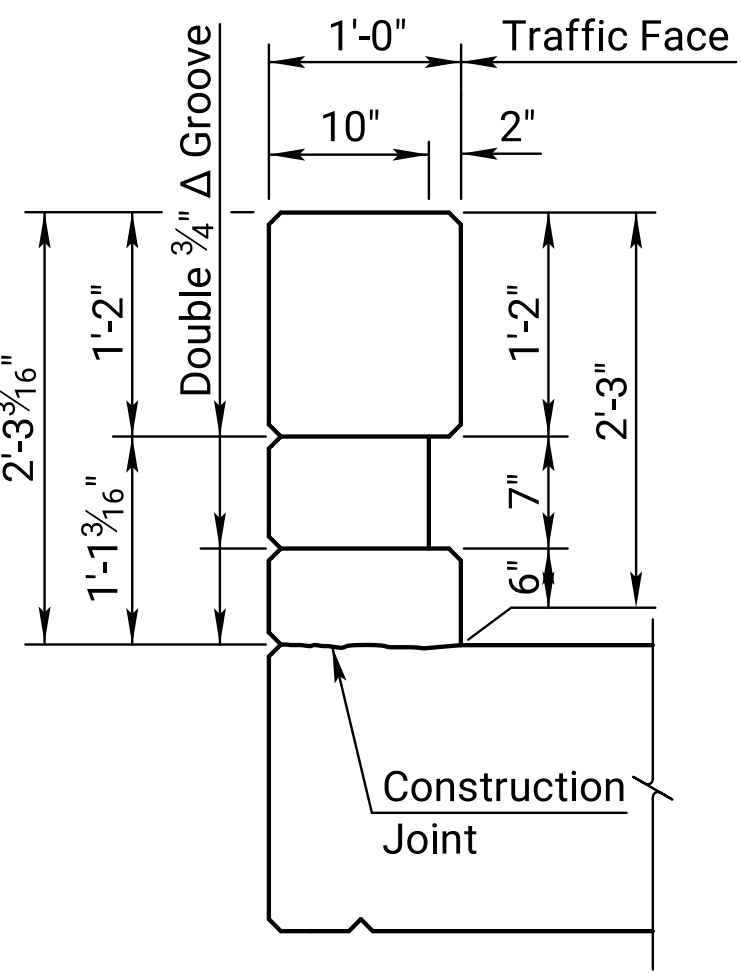

TYPICAL INTERIOR POST

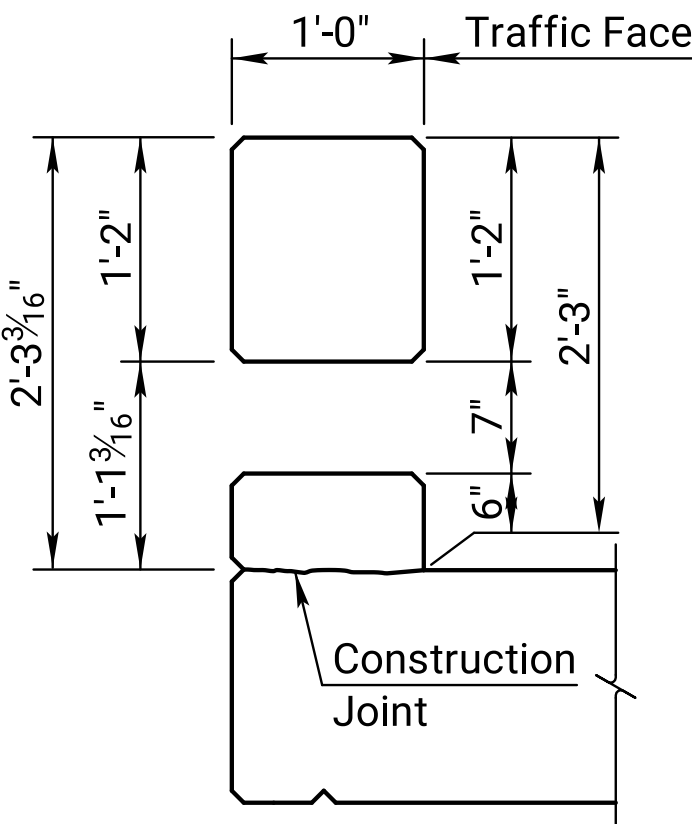

TYPICAL SECTION BETWEEN POSTS

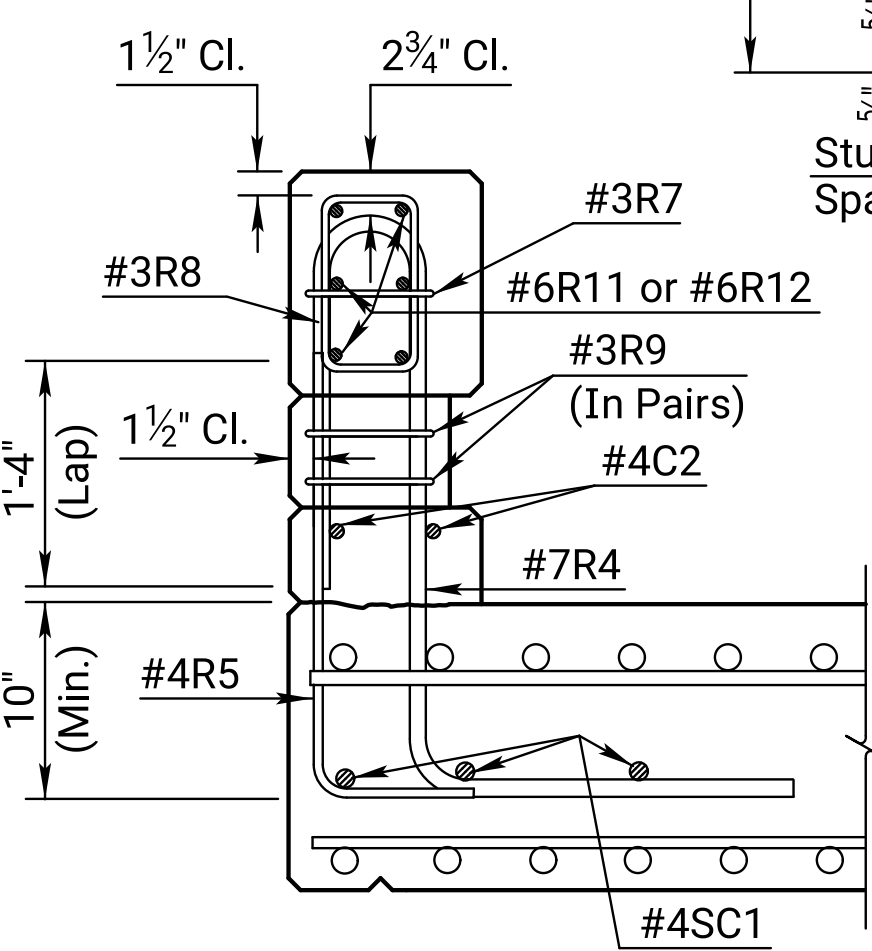

SECTION THRU POST