




STATE	PROJECT NO.	YEAR	SHEET NO.	TOTAL SHEETS
KANSAS	0	0	0	0

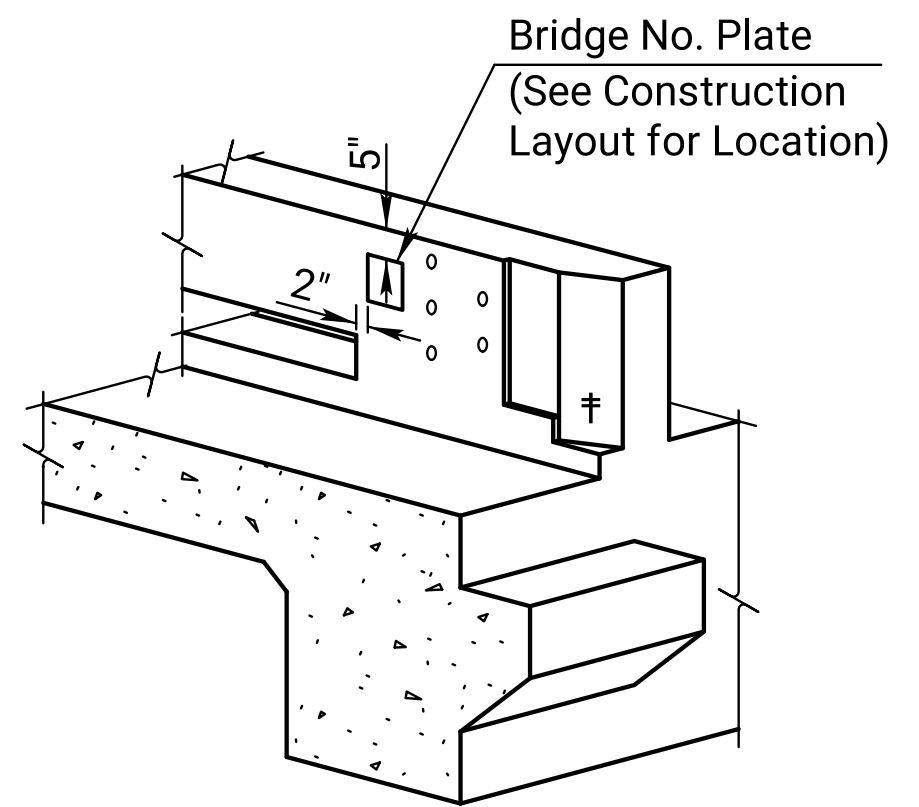

BRIDGE NUMBER PLATE PLACEMENT DETAIL


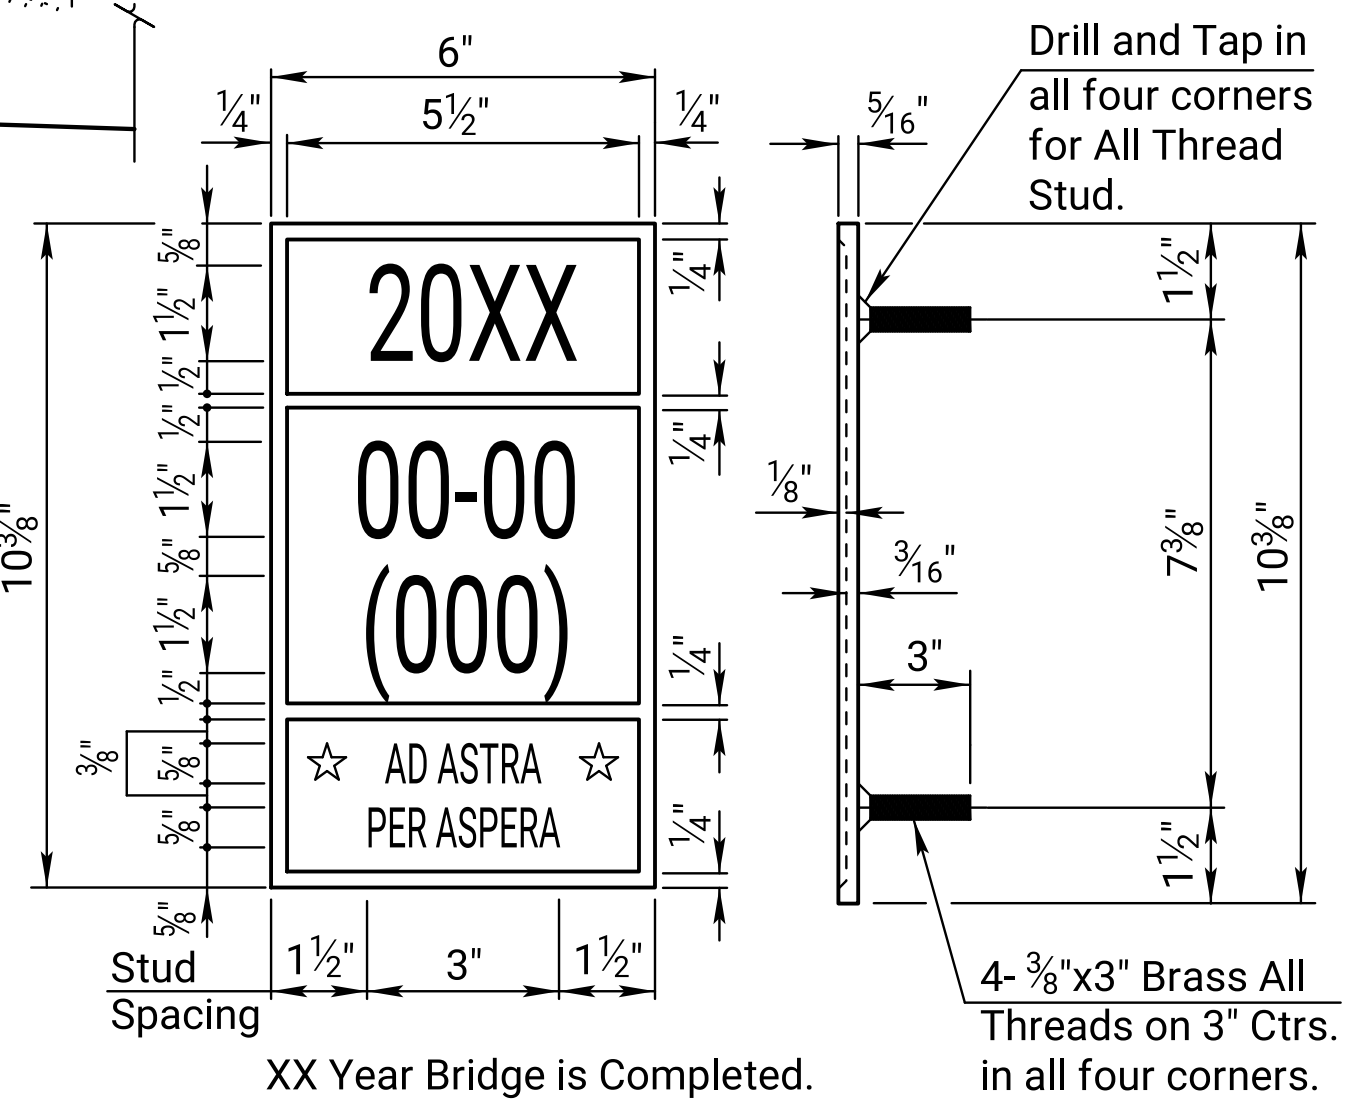


BRIDGE NUMBER PLATE
(1 Required)
(See Construction Layout for Location)

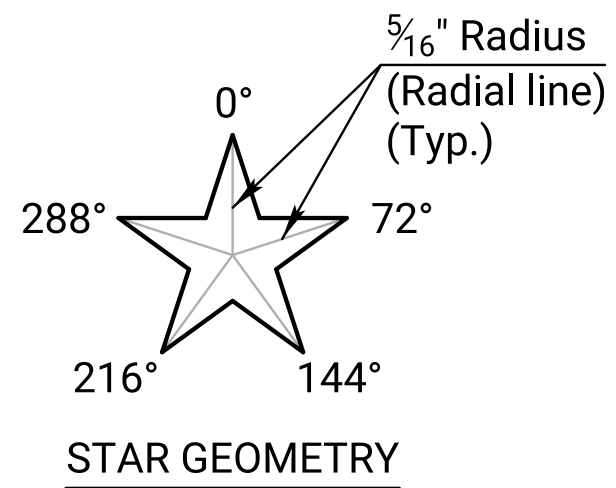


03	12-03-21	Changed Bridge Number Plate detail		M.L.L.	M.A.H.								
02	01-30-12	Clarify C2 Termination		J.P.J.	T.L.F.								
01	06-30-05	Current Release											
NO.	DATE	REVISIONS		BY	APP'D								
Br. No. Sta. 32" KANSAS CORRAL RAIL R C HAUNCHED SLAB (With Curb) Proj. 0 Co. <table><tr><td>DESIGNED</td><td>DETAILED</td><td>QUANTITIES</td><td>CADD</td></tr><tr><td>DESIGN CK.</td><td>DETAIL CK.</td><td>QUAN.CK.</td><td>CADD CK.</td></tr></table>						DESIGNED	DETAILED	QUANTITIES	CADD	DESIGN CK.	DETAIL CK.	QUAN.CK.	CADD CK.
						DESIGNED	DETAILED	QUANTITIES	CADD				
						DESIGN CK.	DETAIL CK.	QUAN.CK.	CADD CK.				


KDOT Graphics Certified 08-15-2022 Sh. No. 0

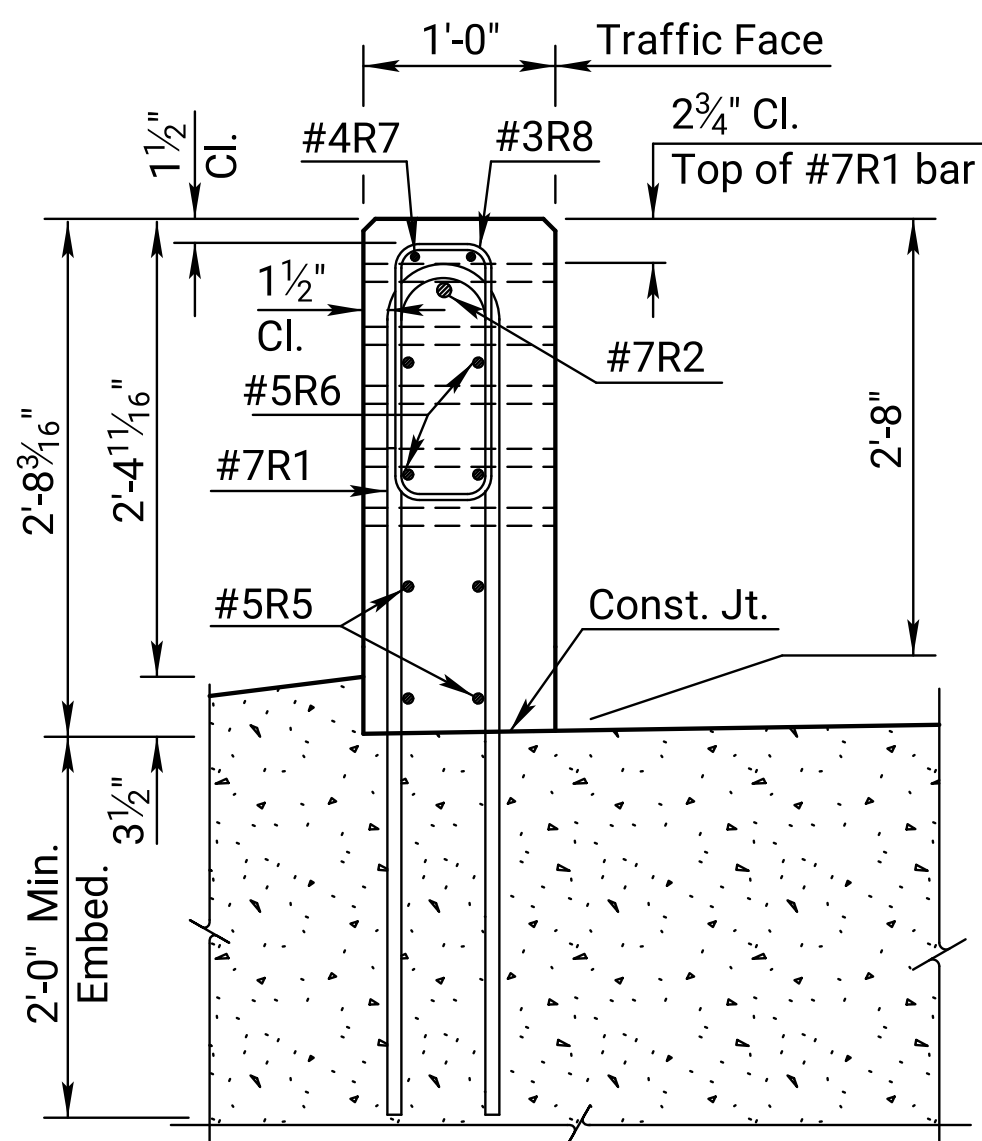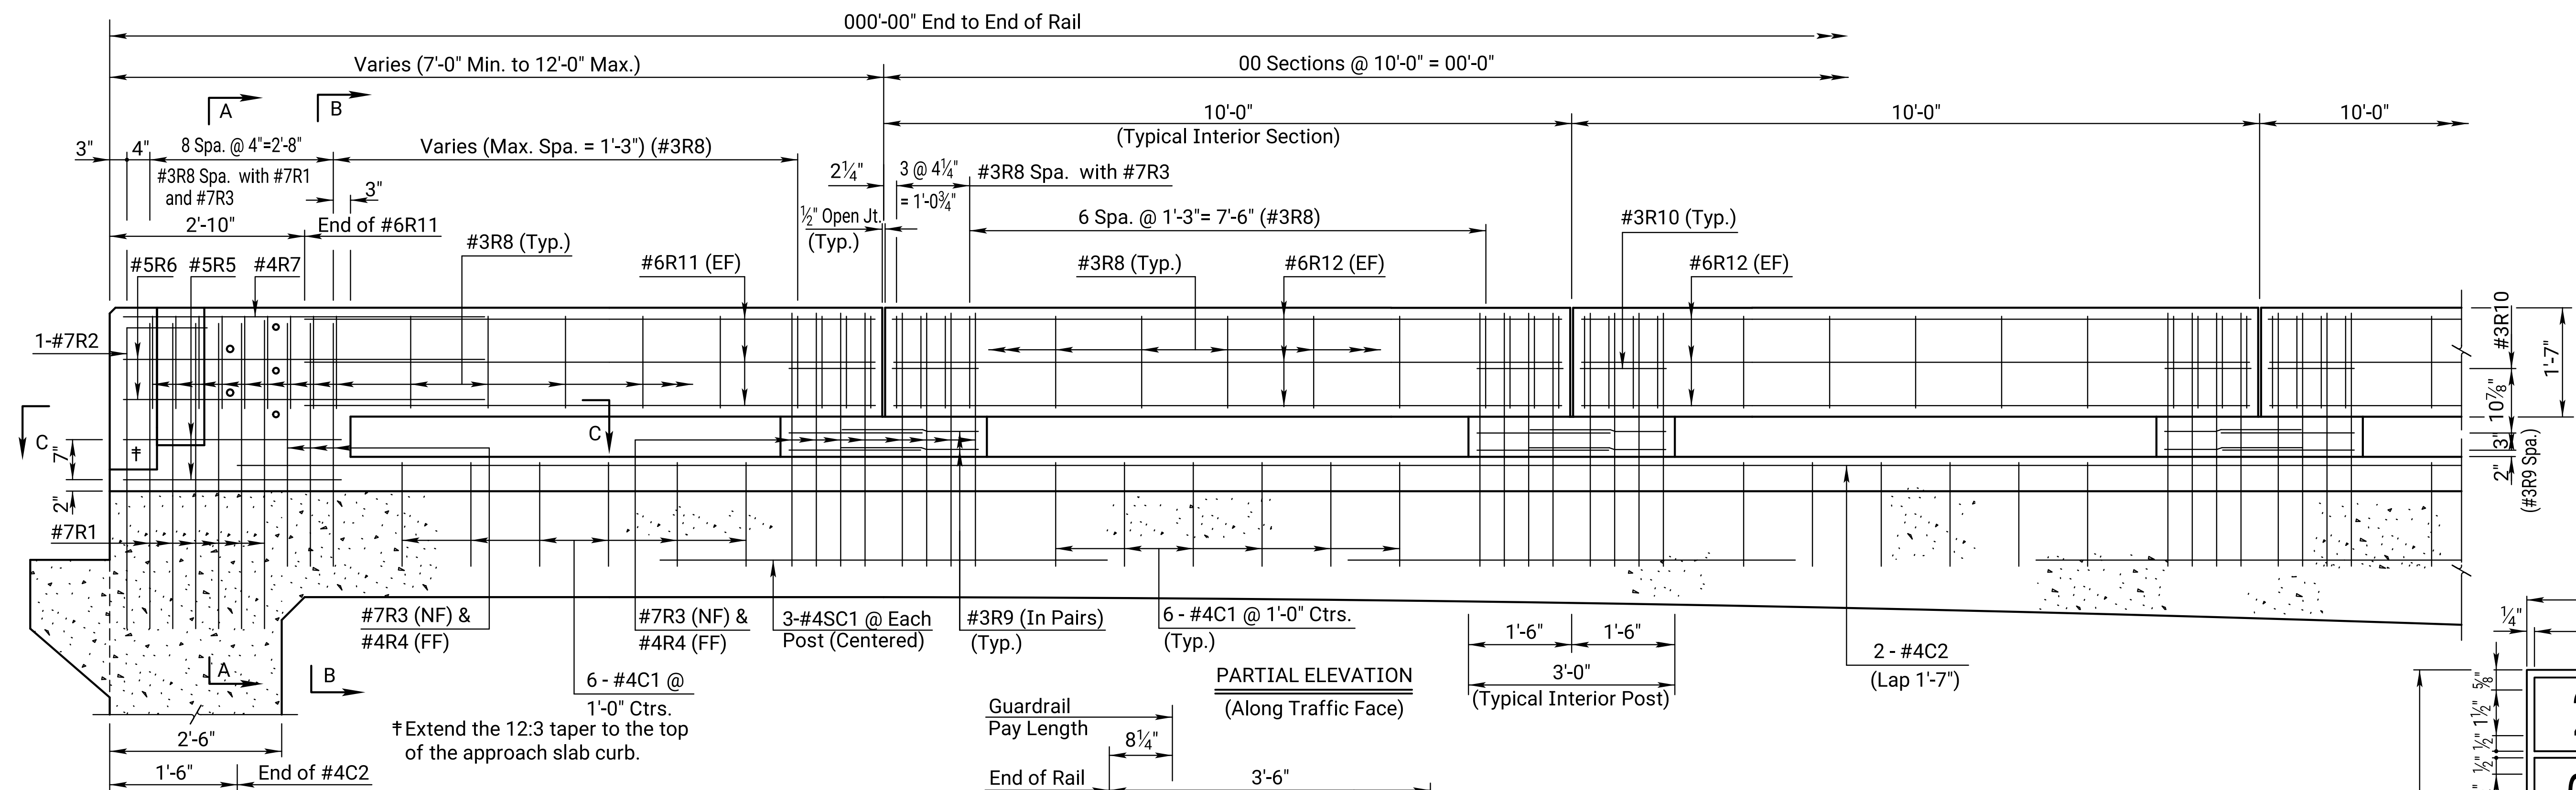


SECTION A-A

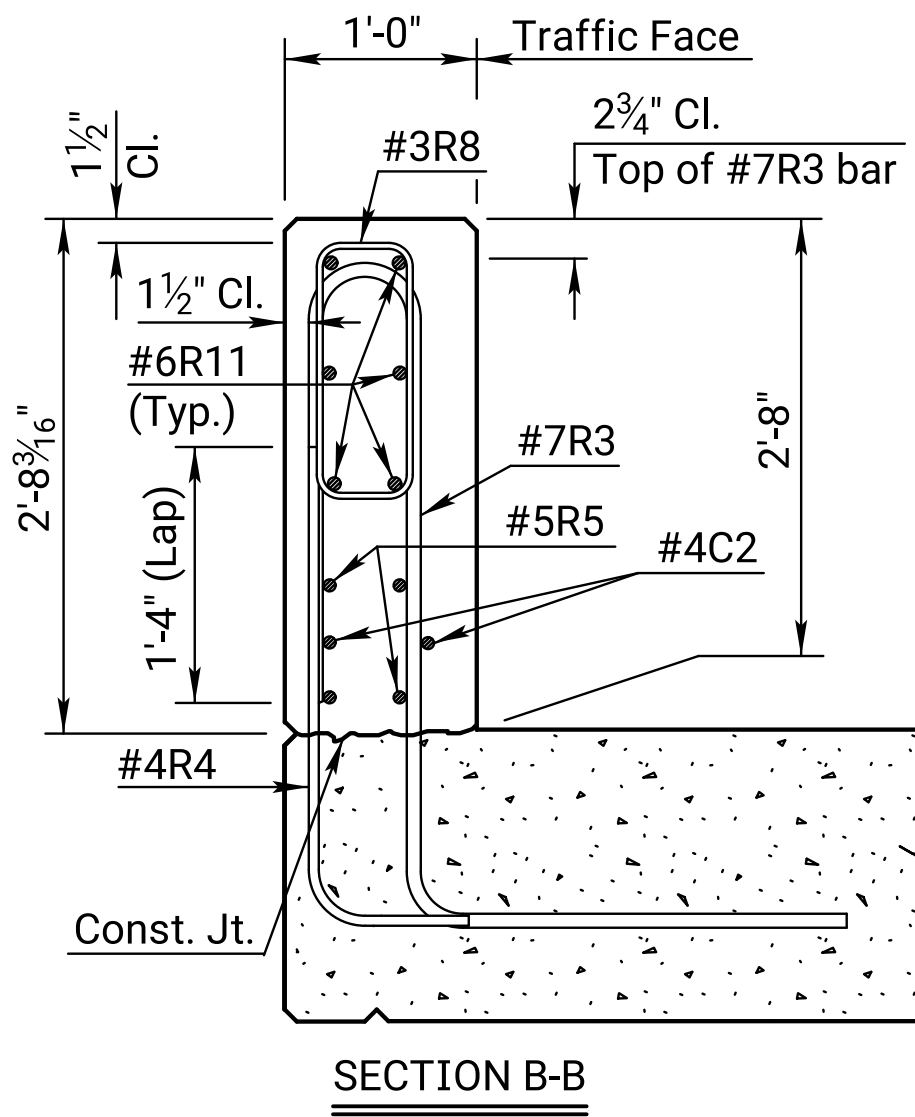


SECTION B-B

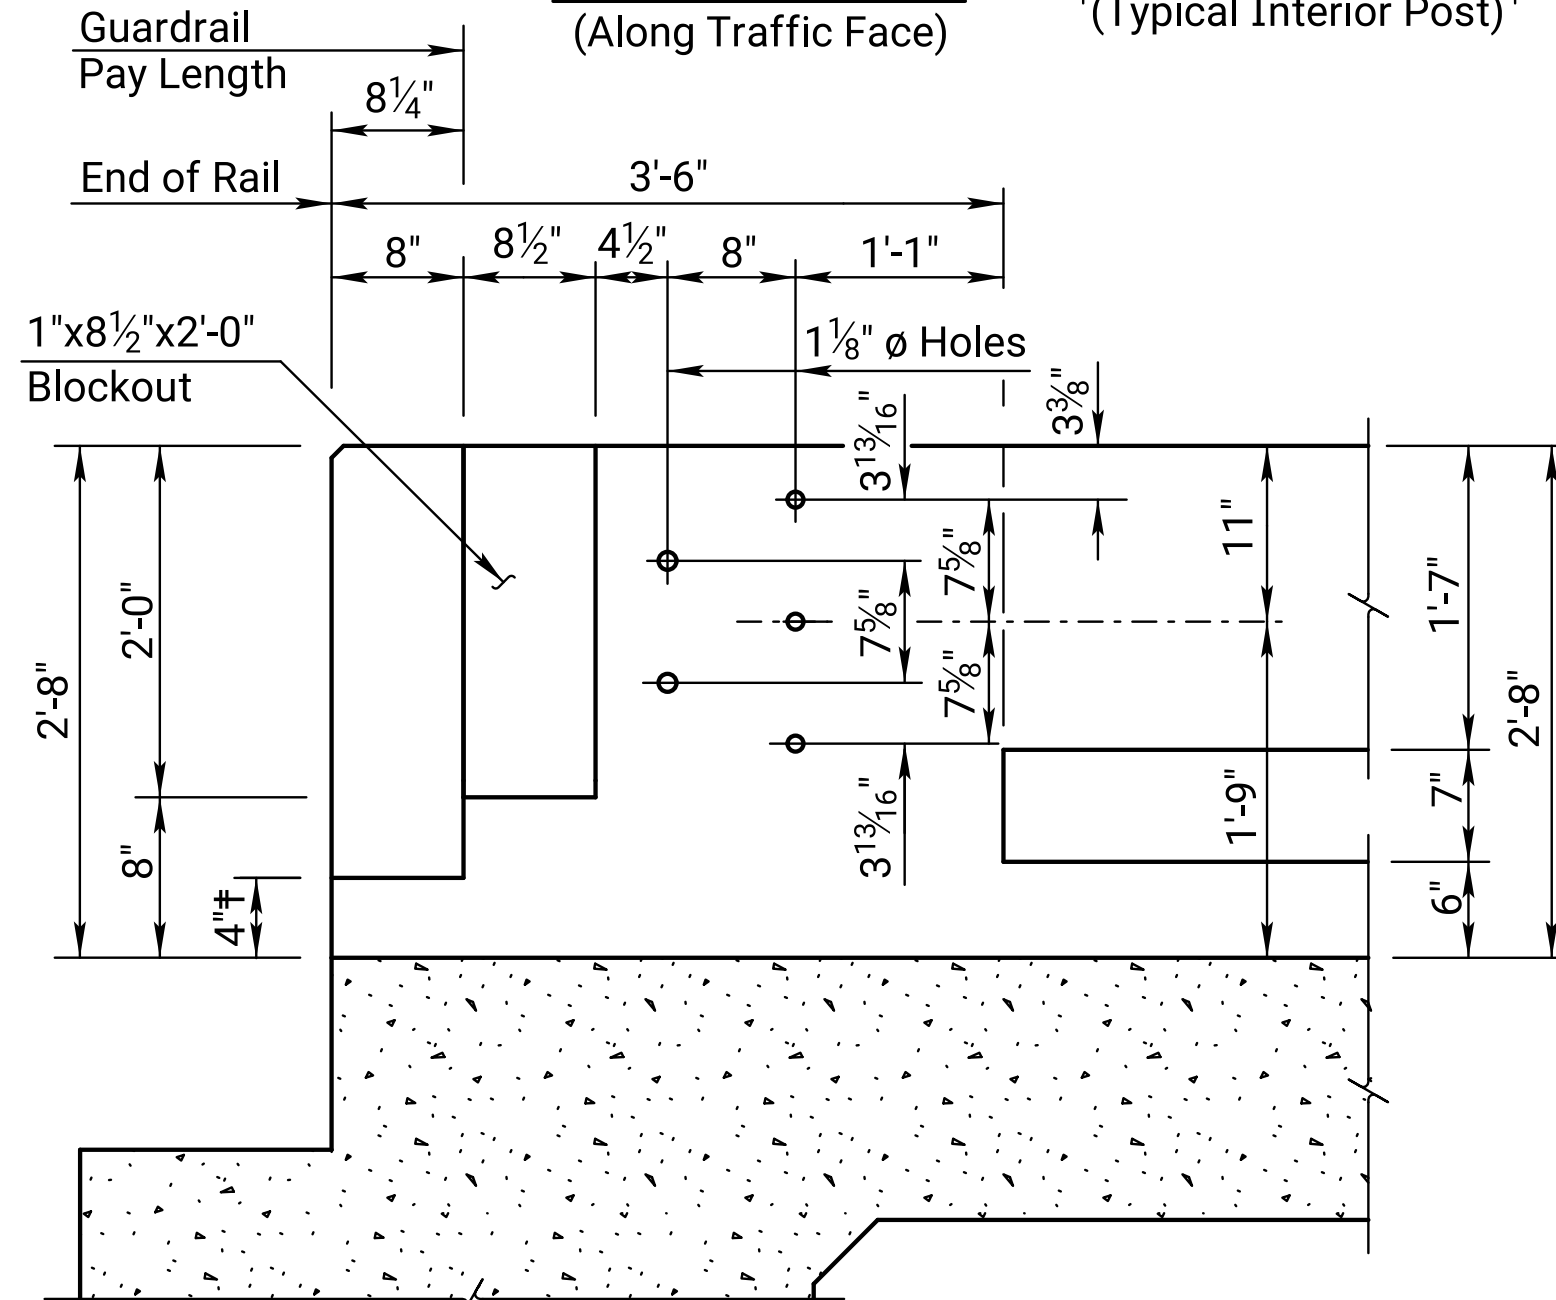


ELEVATION
(Dimensions at traffic face of rail.)

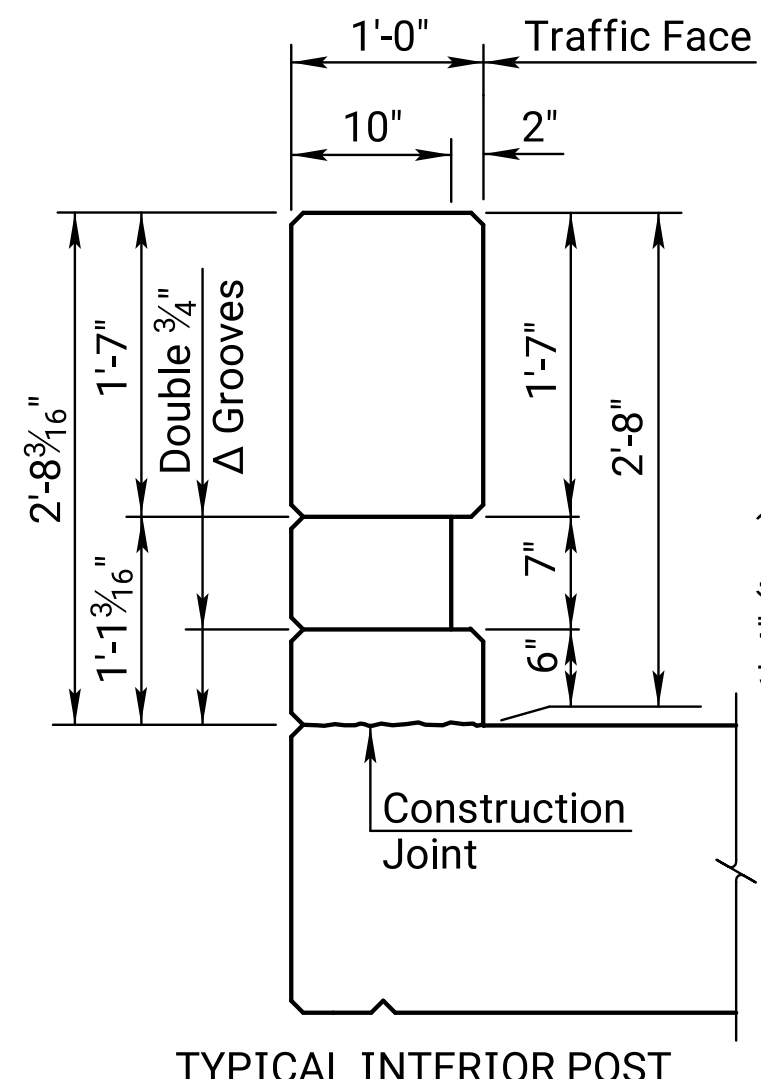


TYPICAL INTERIOR POST

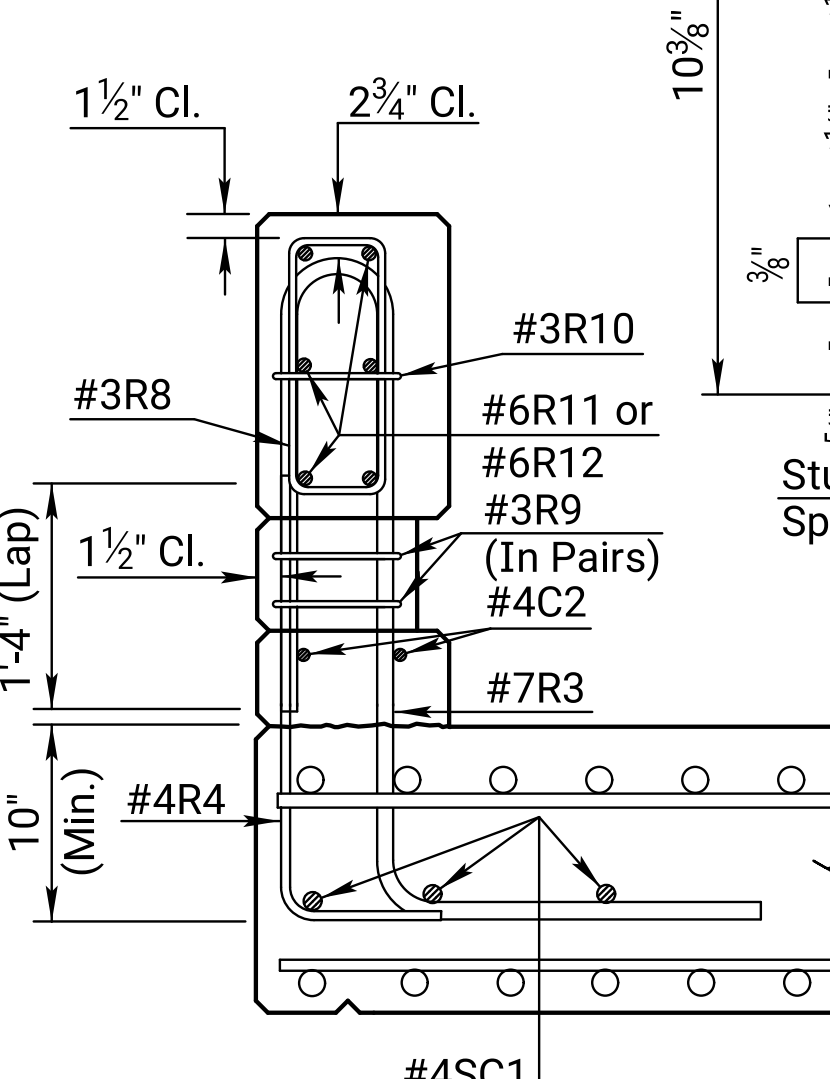


SECTION THRU POST

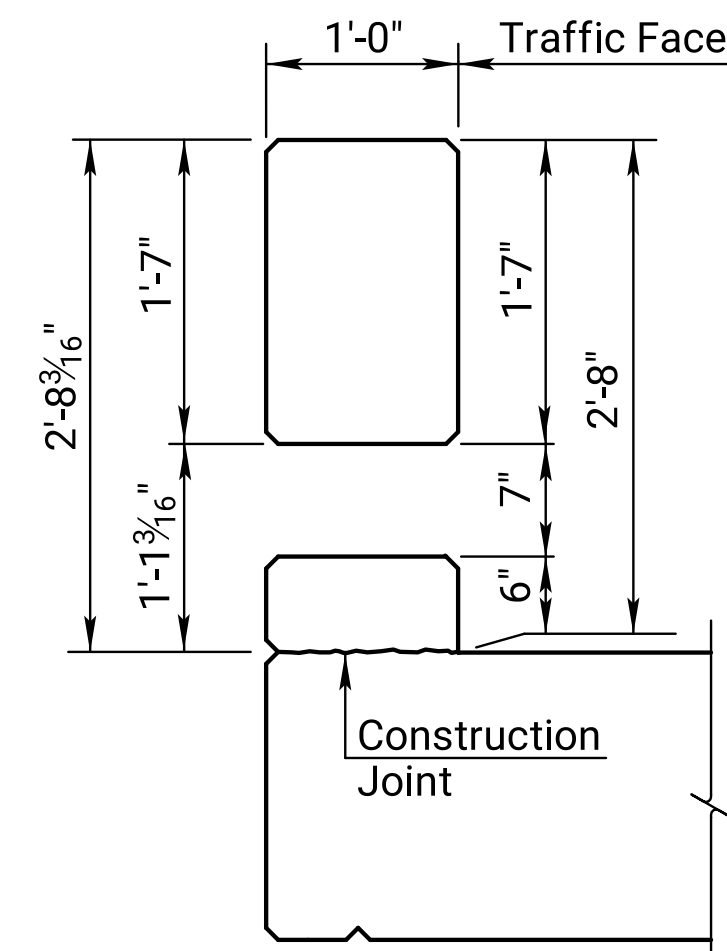


TYPICAL SECTION BETWEEN POSTS

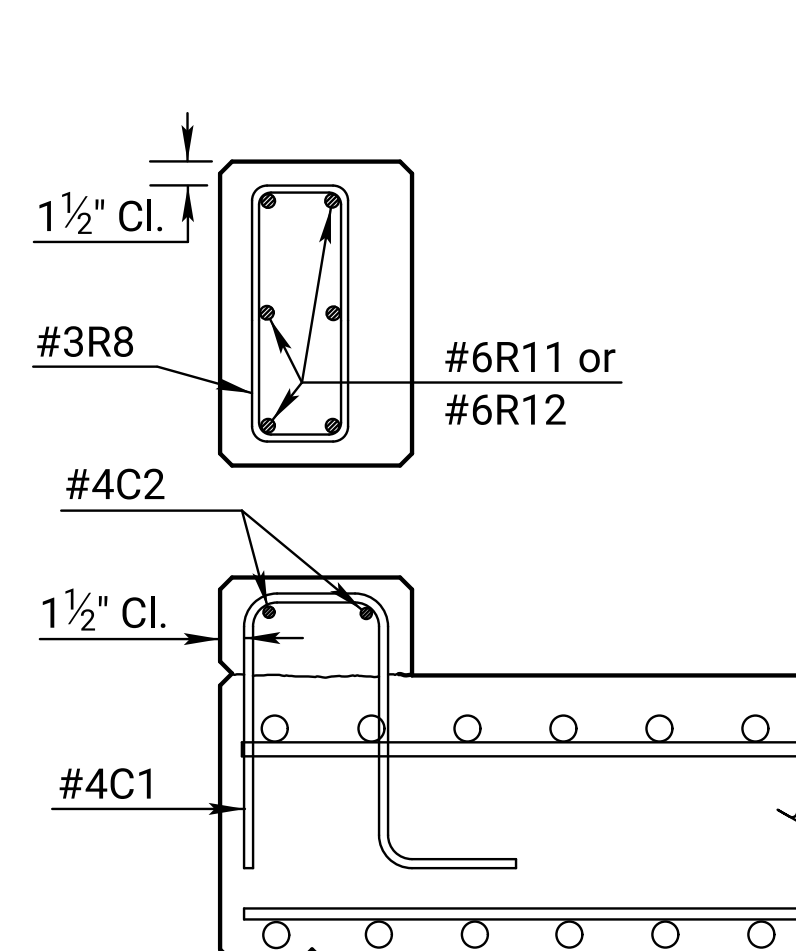

TYPICAL SECTION BETWEEN POSTS

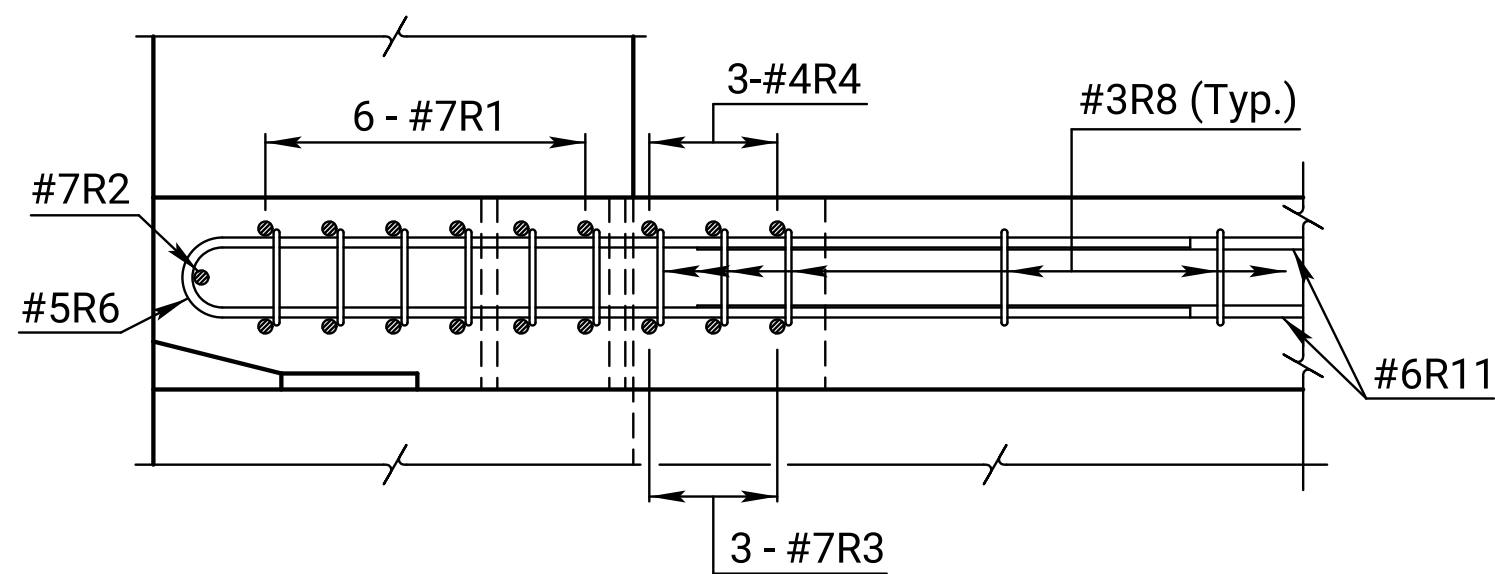

SECTION C-C

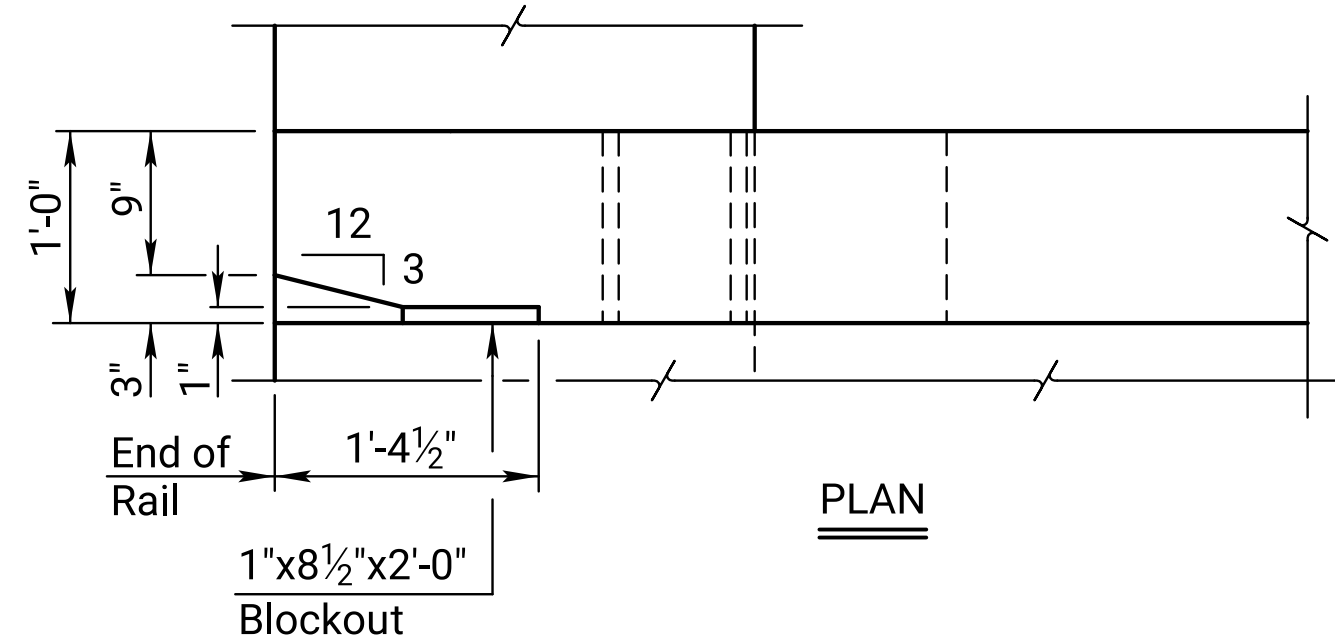

PLAN

Plotted by : pwmushock 30-AUG-2022 14:17
File : br182b.dgn

KDOT Graphics Certified