

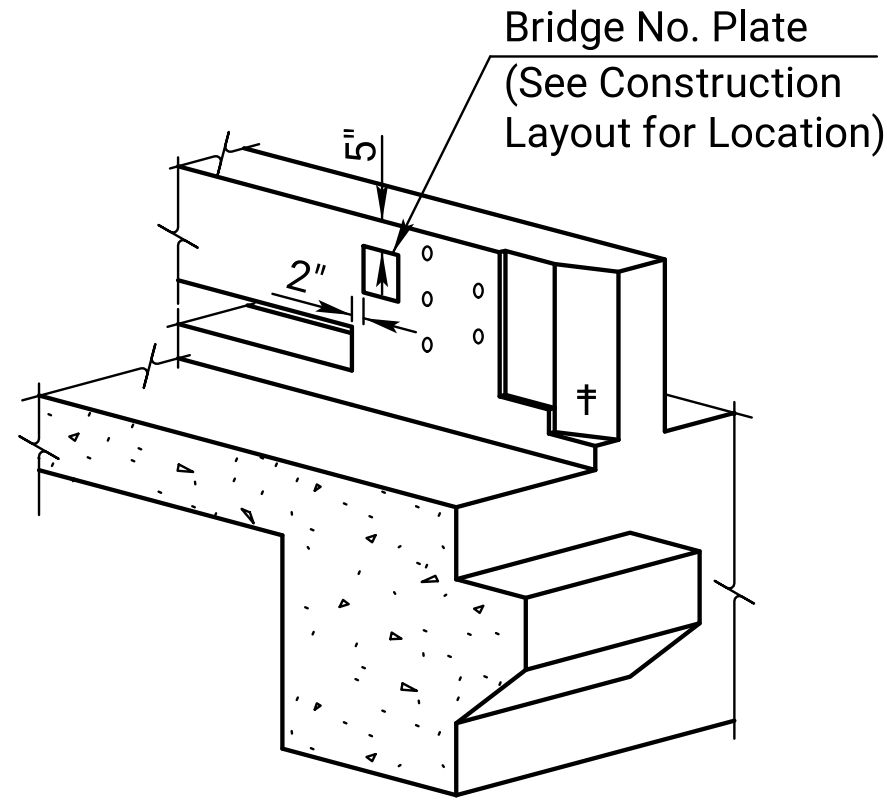



STATE	PROJECT NO.	YEAR	SHEET NO.	TOTAL SHEETS
KANSAS	0	0	0	0

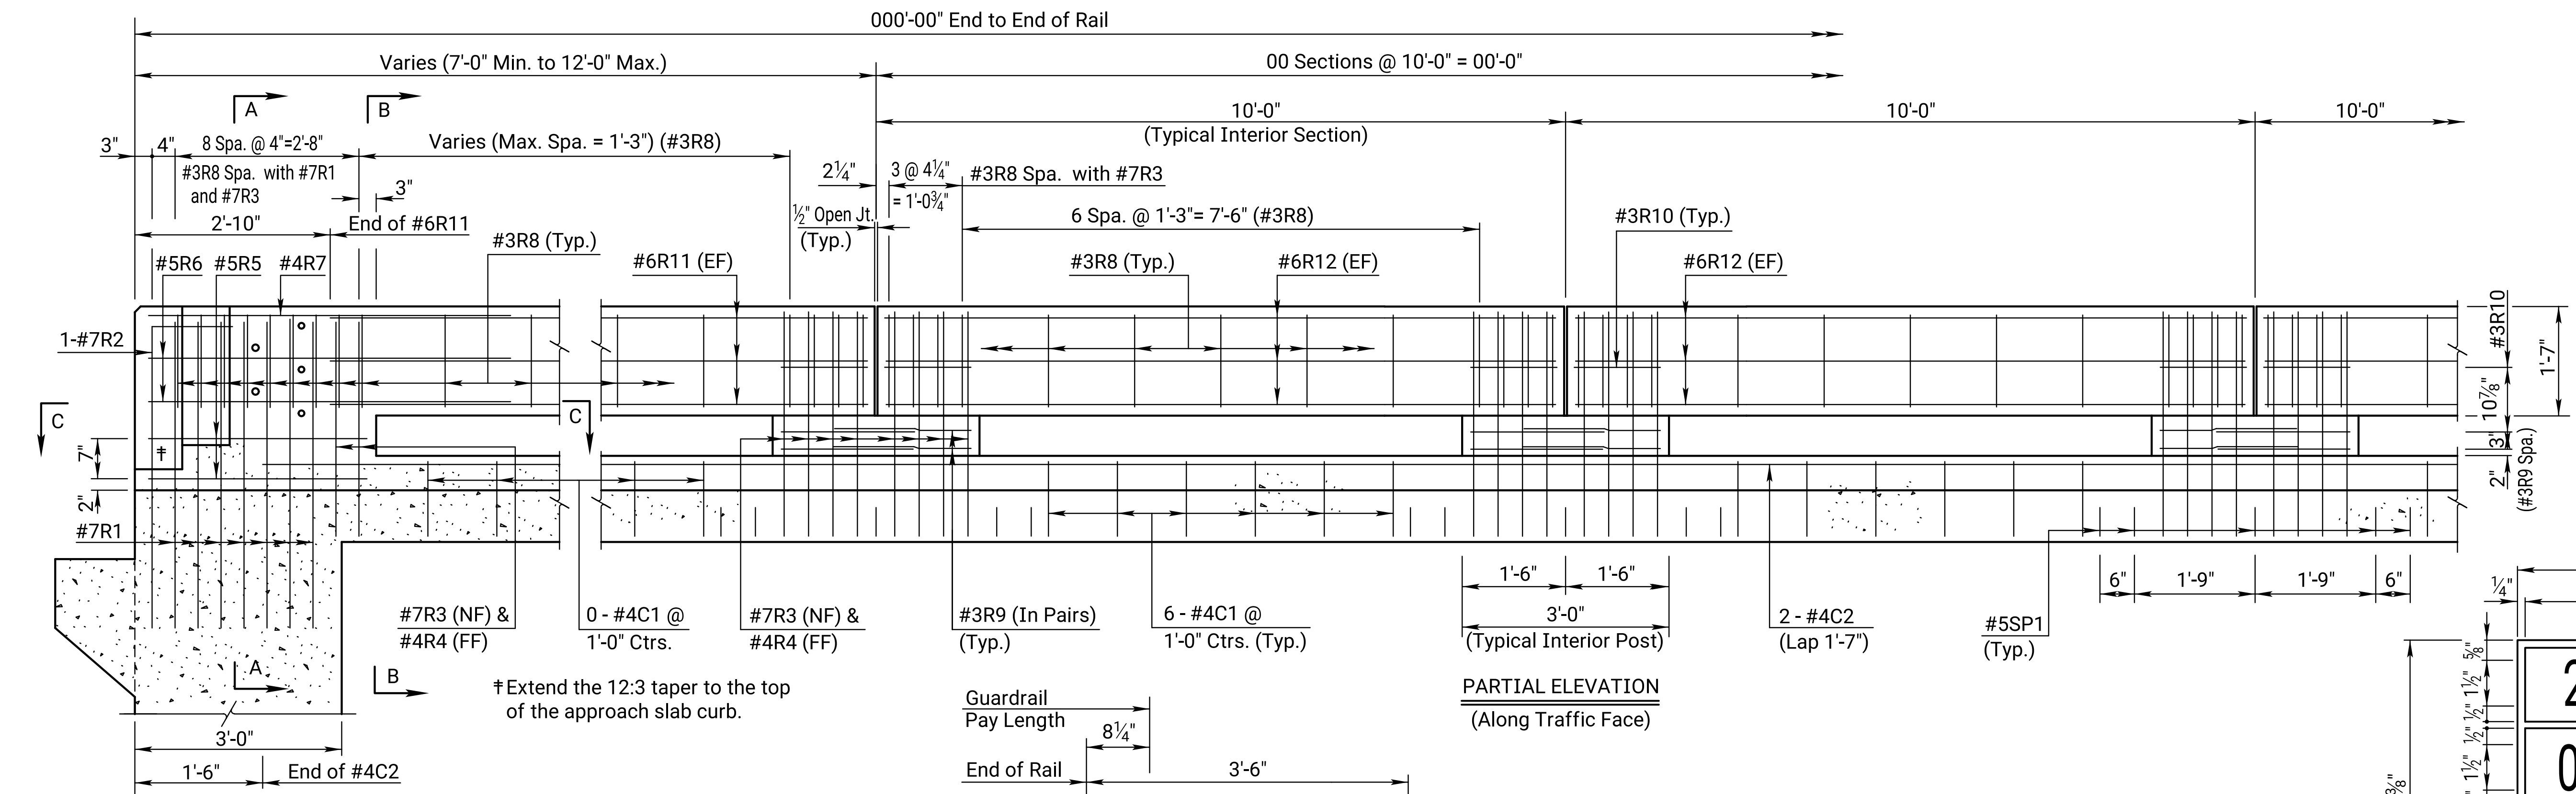


BRIDGE NUMBER PLATE PLACEMENT DETAIL

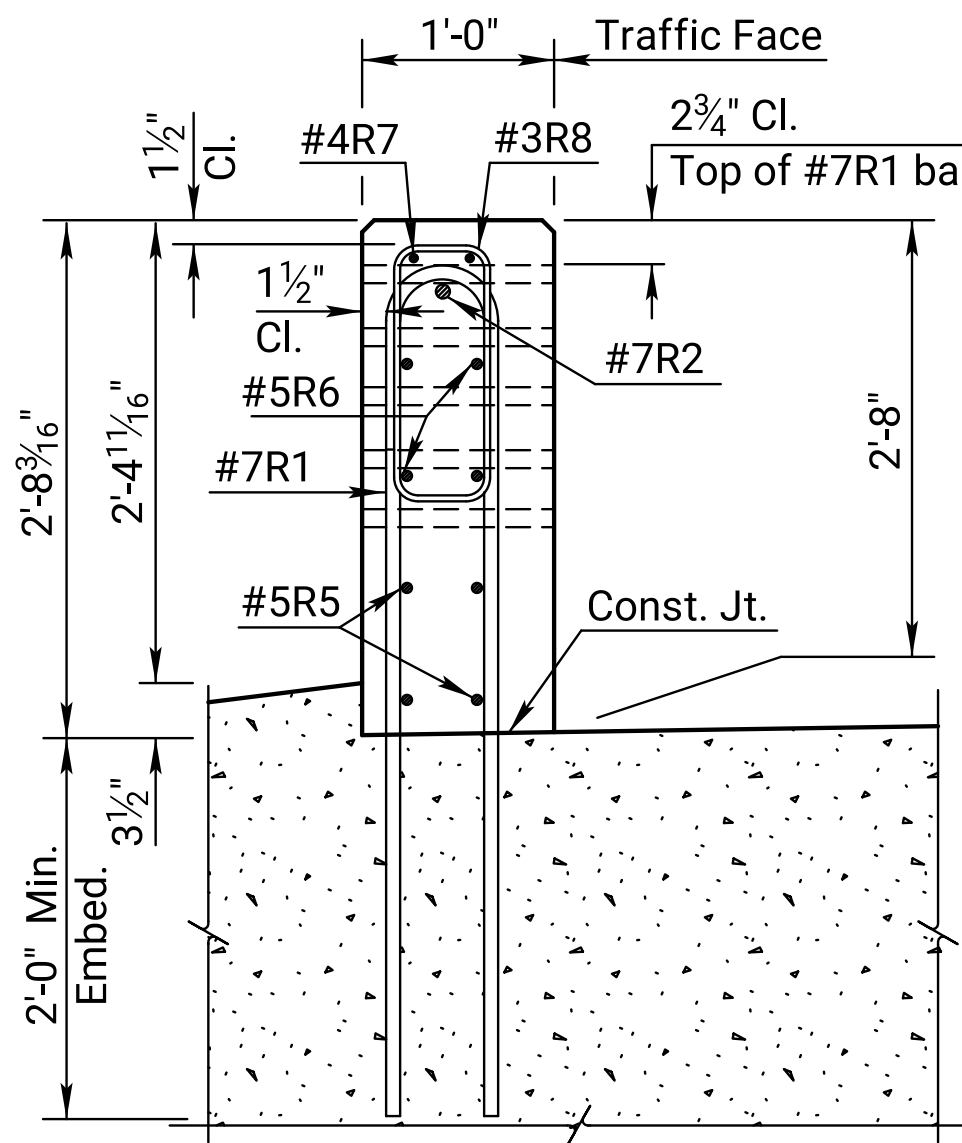


SECTION A-A

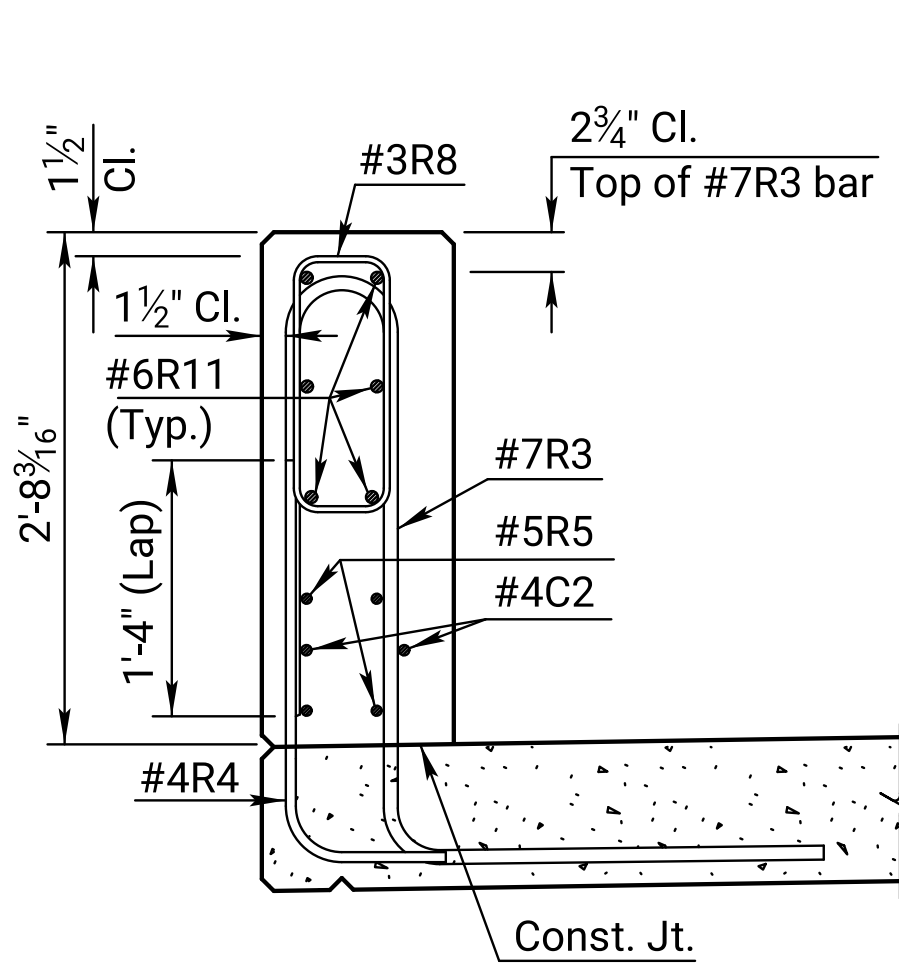


SECTION B-B

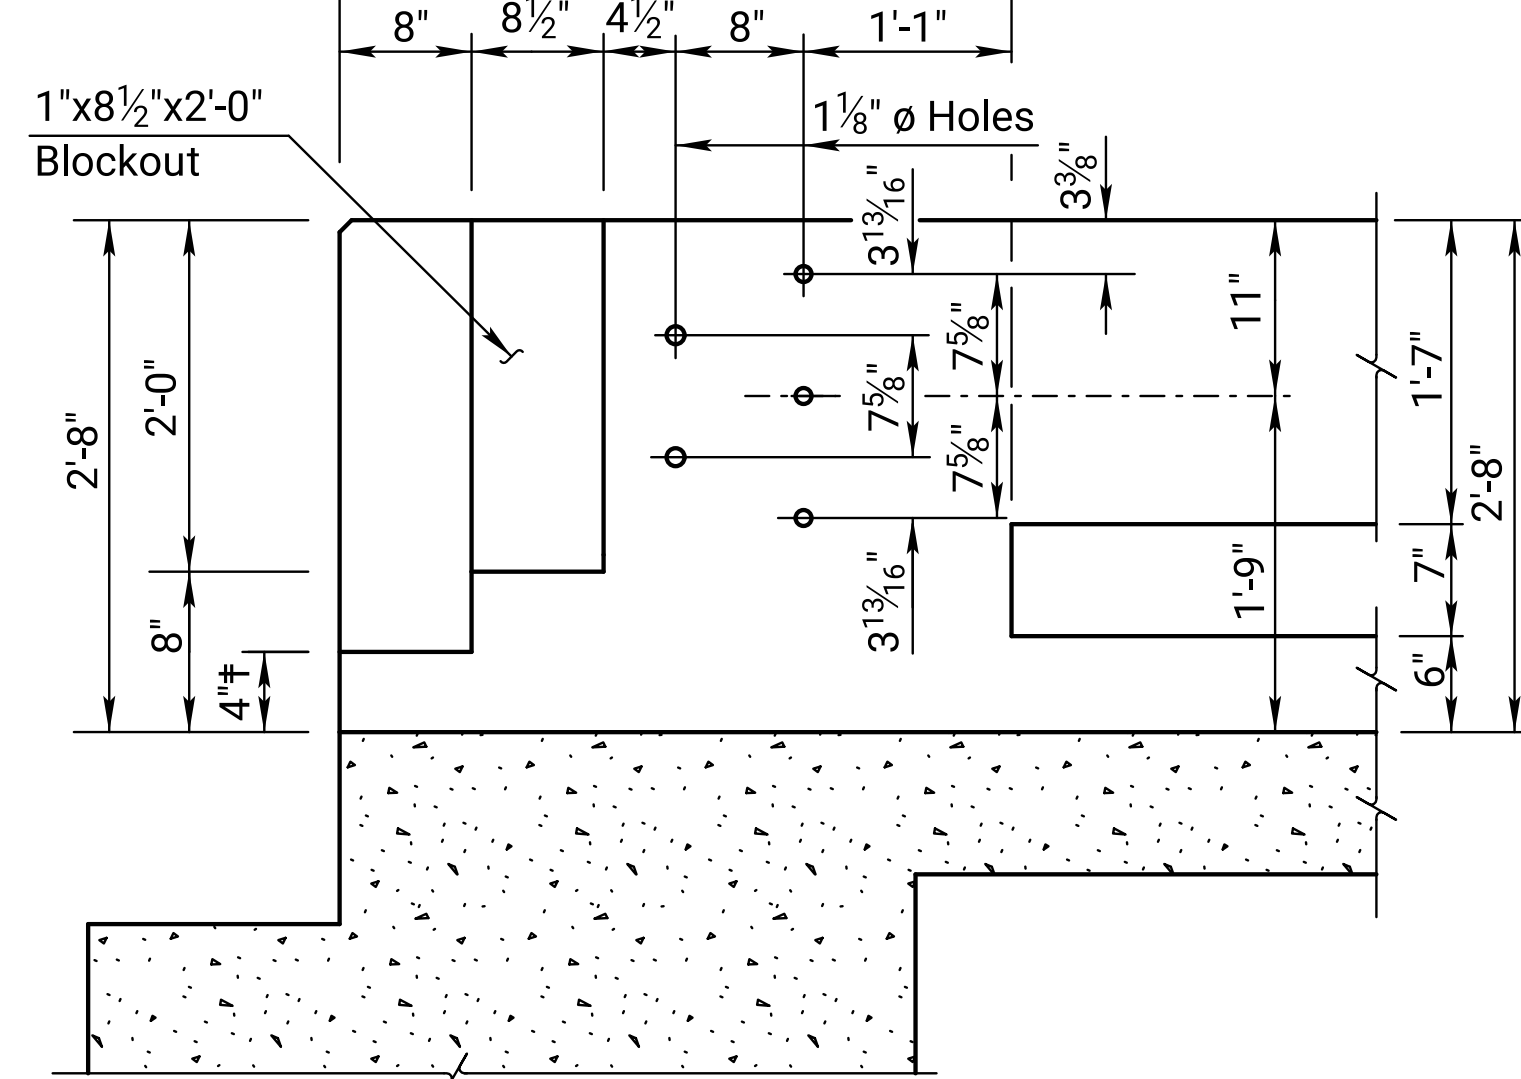


ELEVATION
(Dimensions at traffic face of rail.)

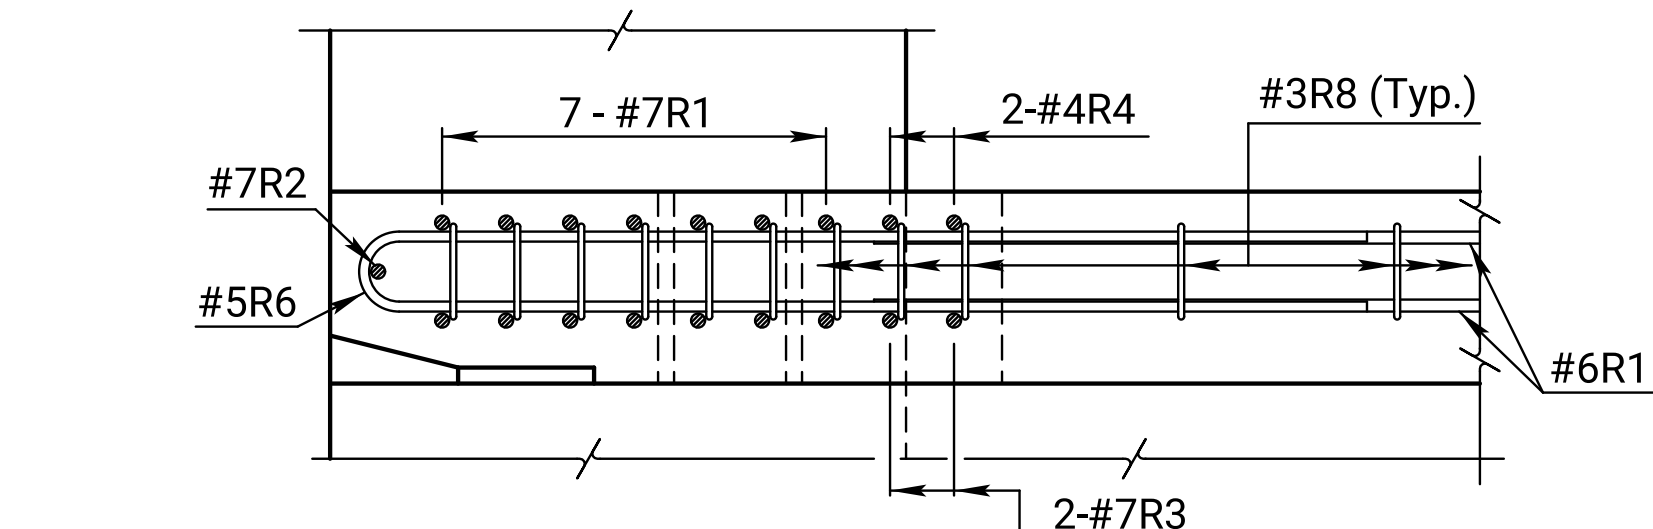


SECTION C-C

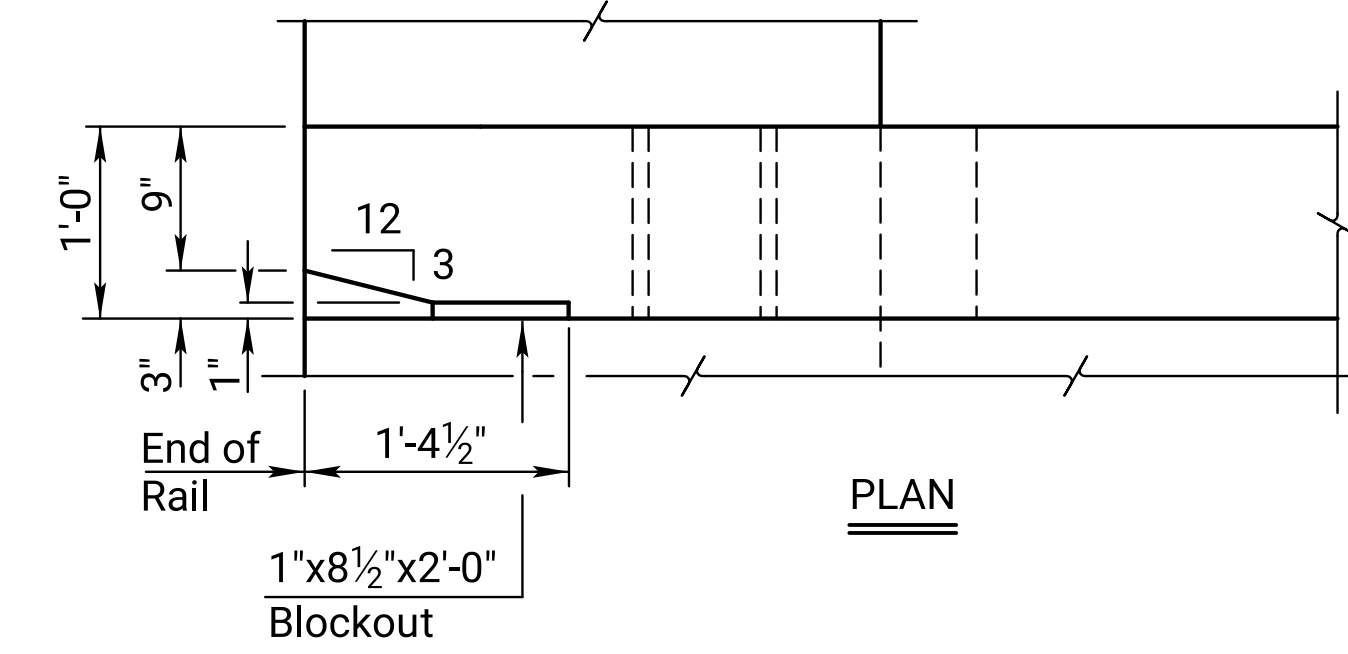


PLAN

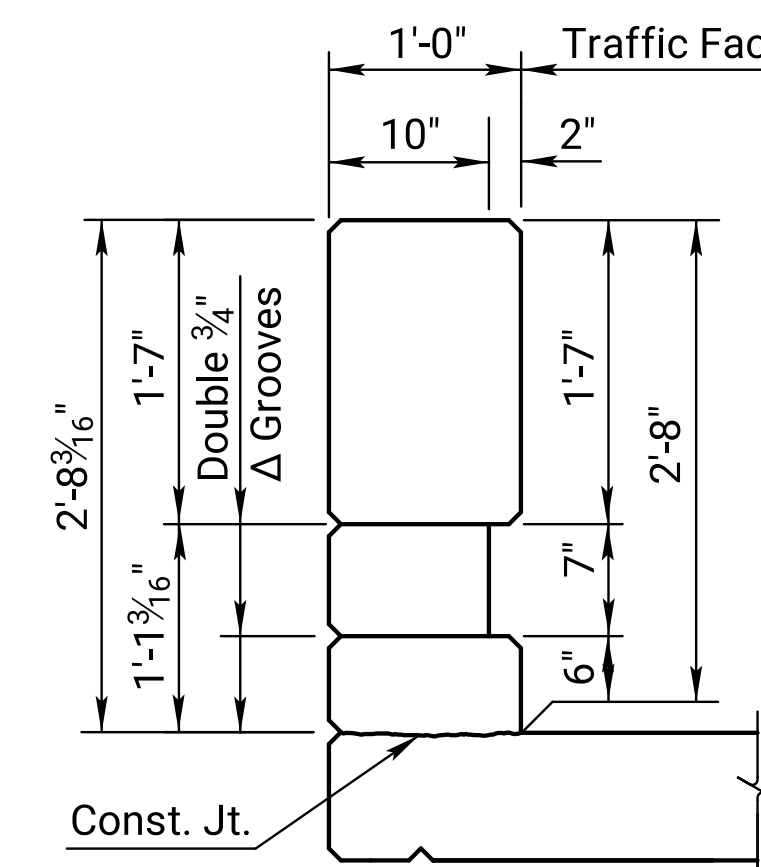


TYPICAL INTERIOR POST

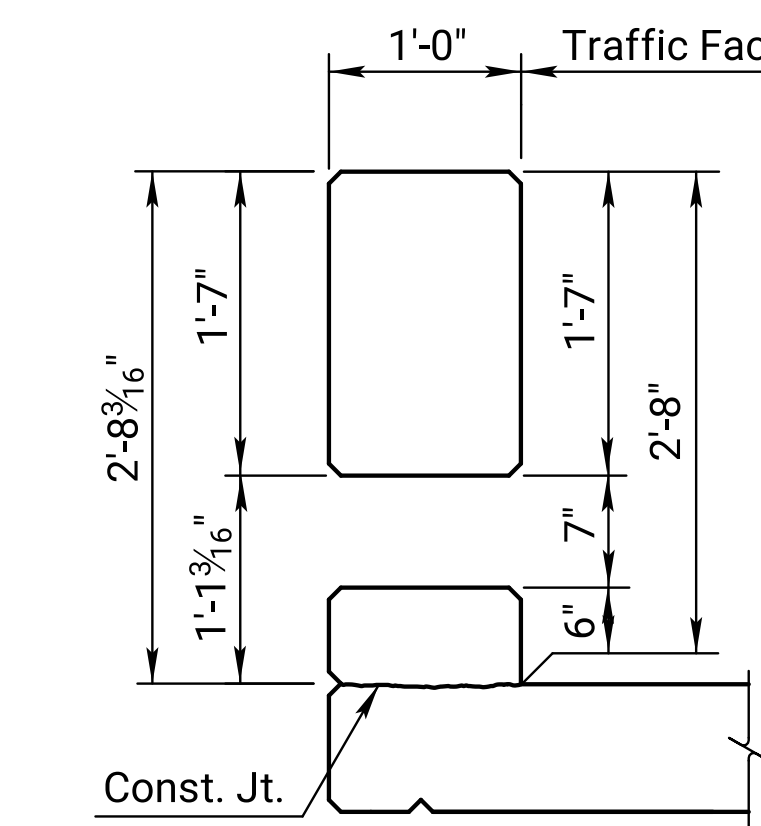

TYPICAL SECTION BETWEEN POSTS

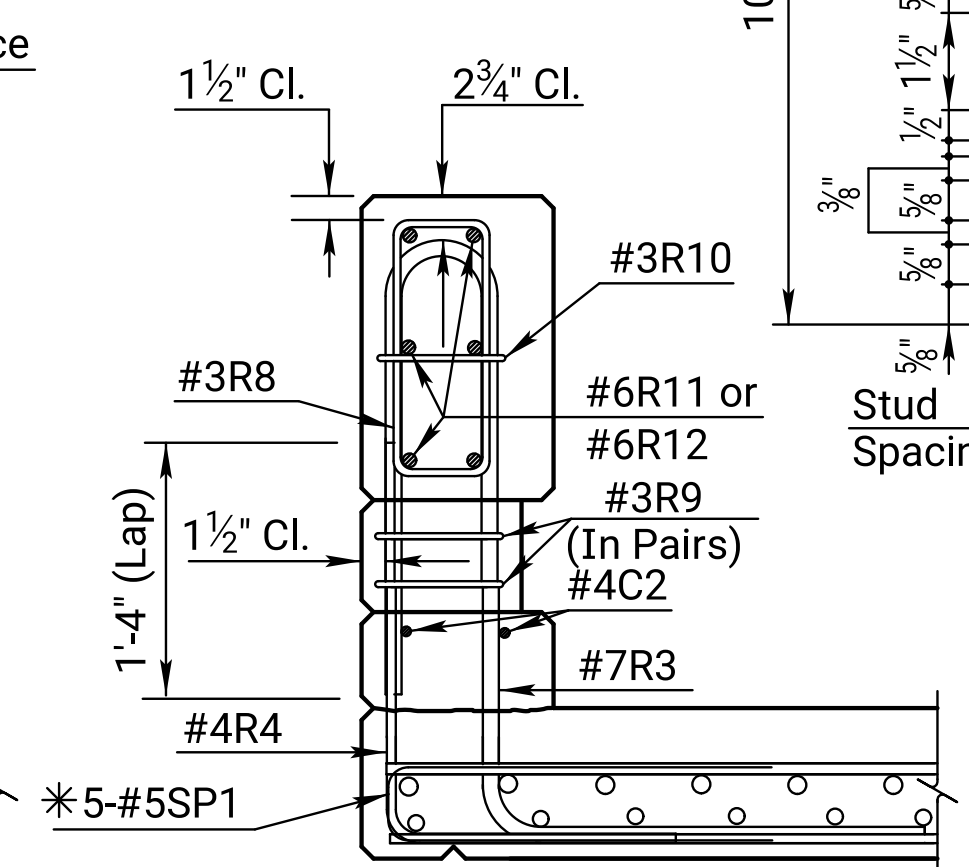


SECTION THRU POST

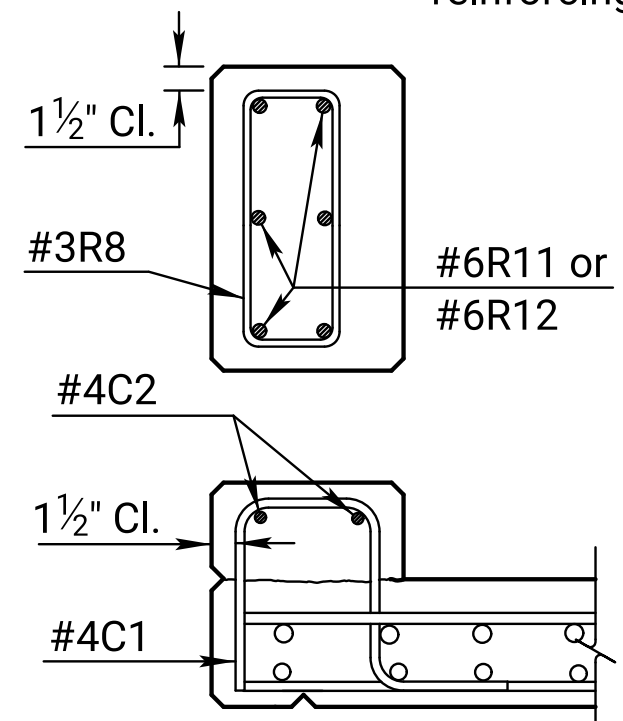


TYPICAL SECTION BETWEEN POSTS

* Note:
The hook may be canted
to provide clearance
and/or fit between
reinforcing.

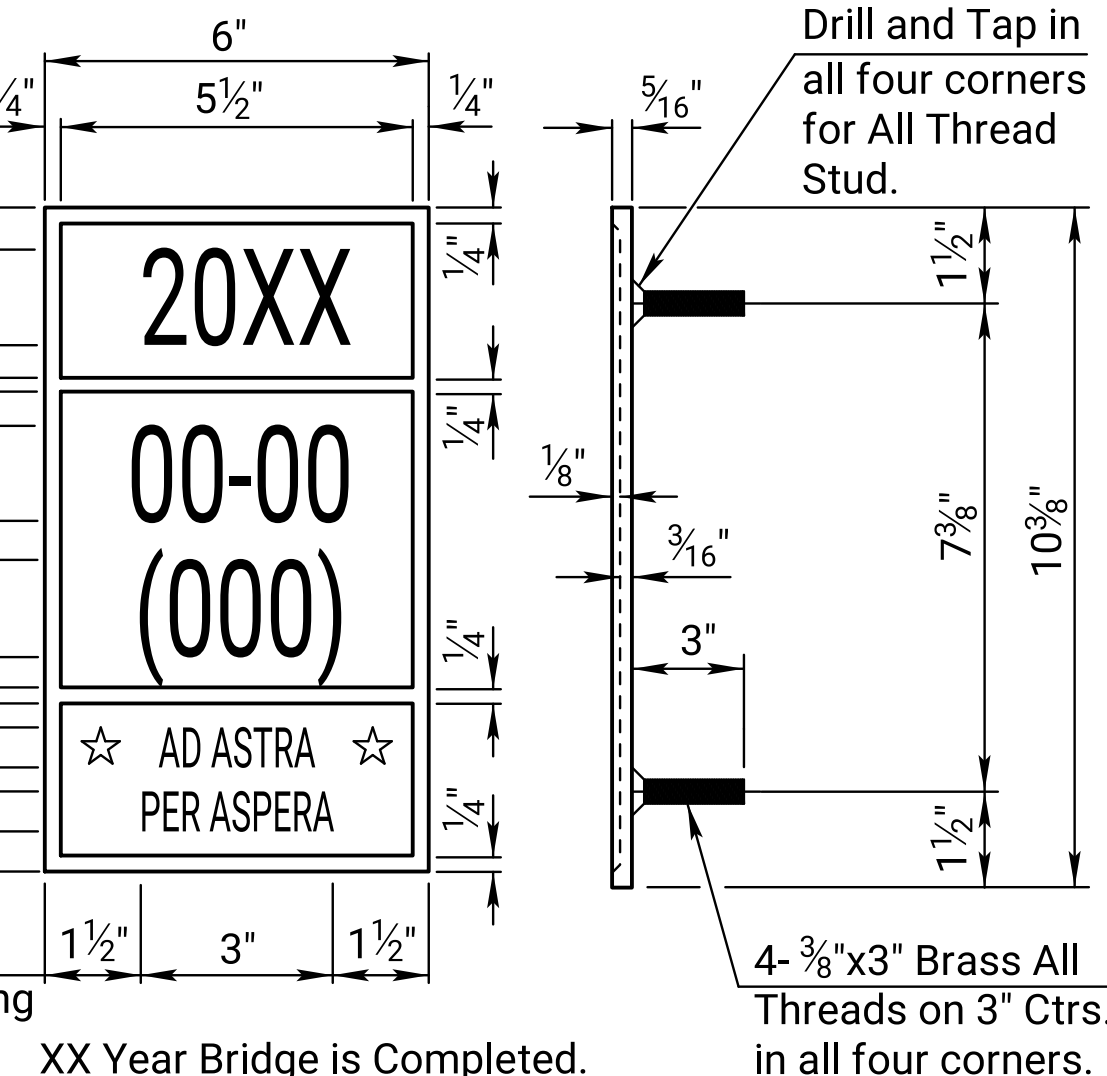

BRIDGE NUMBER PLATE

(1 Required)
(See Construction Layout for Location)

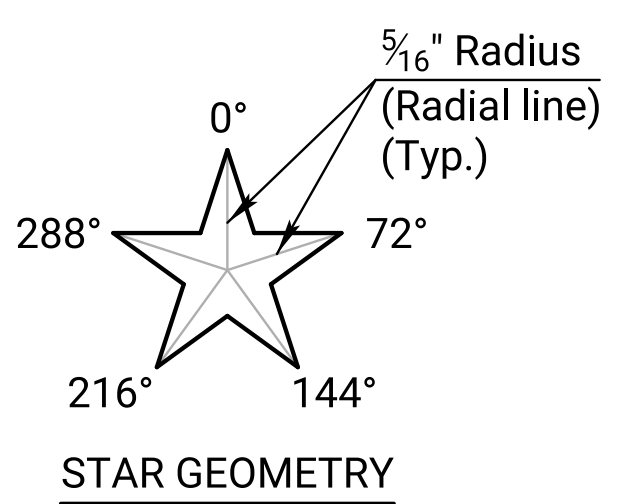

03	12-03-21	Changed Bridge Number Plate detail	M.L.L.	M.A.H.
02	01-30-12	Clarify C2 Termination	J.P.J.	T.L.F.
01	06-30-05	Current Release		
NO.	DATE	REVISIONS	BY	APPD
KANSAS DEPARTMENT OF TRANSPORTATION				
Br. No.			Sta.	
32" KANSAS CORRAL RAIL (With Curb)			Co.	
Proj. 0				
DESIGNED	DETAILED	QUANTITIES	CADD	
DESIGN CK.	DETAIL CK.	QUAN. CK.	CADD CK.	