




STATE	PROJECT NO.	YEAR	SHEET NO.	TOTAL SHEETS
KANSAS	0	0	0	0

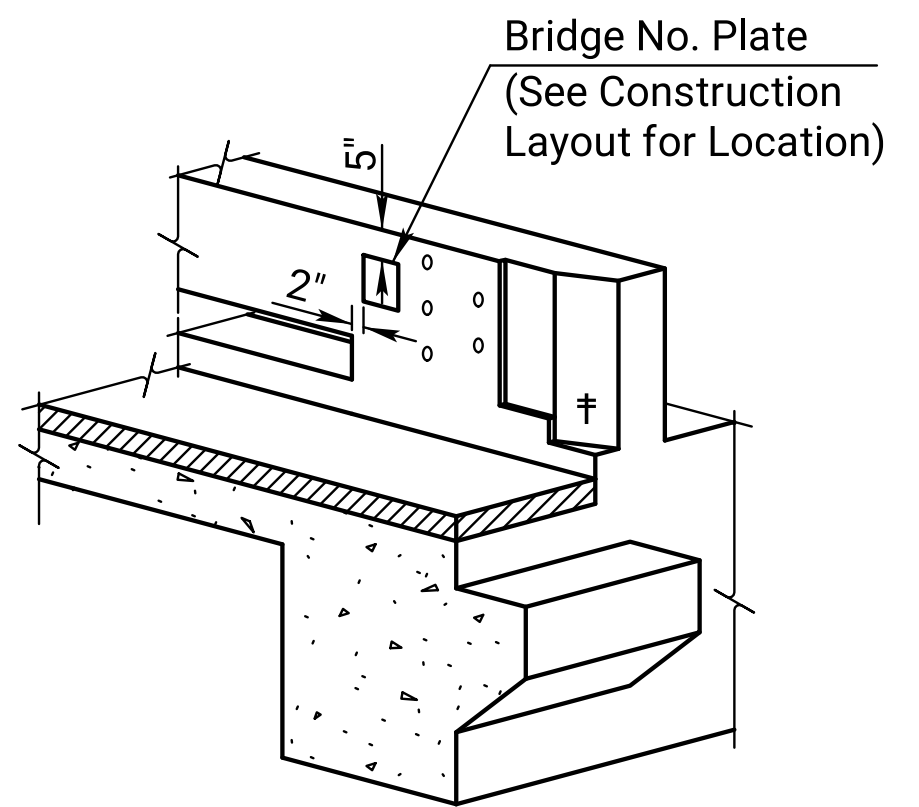


BRIDGE NUMBER PLATE PLACEMENT DETAIL

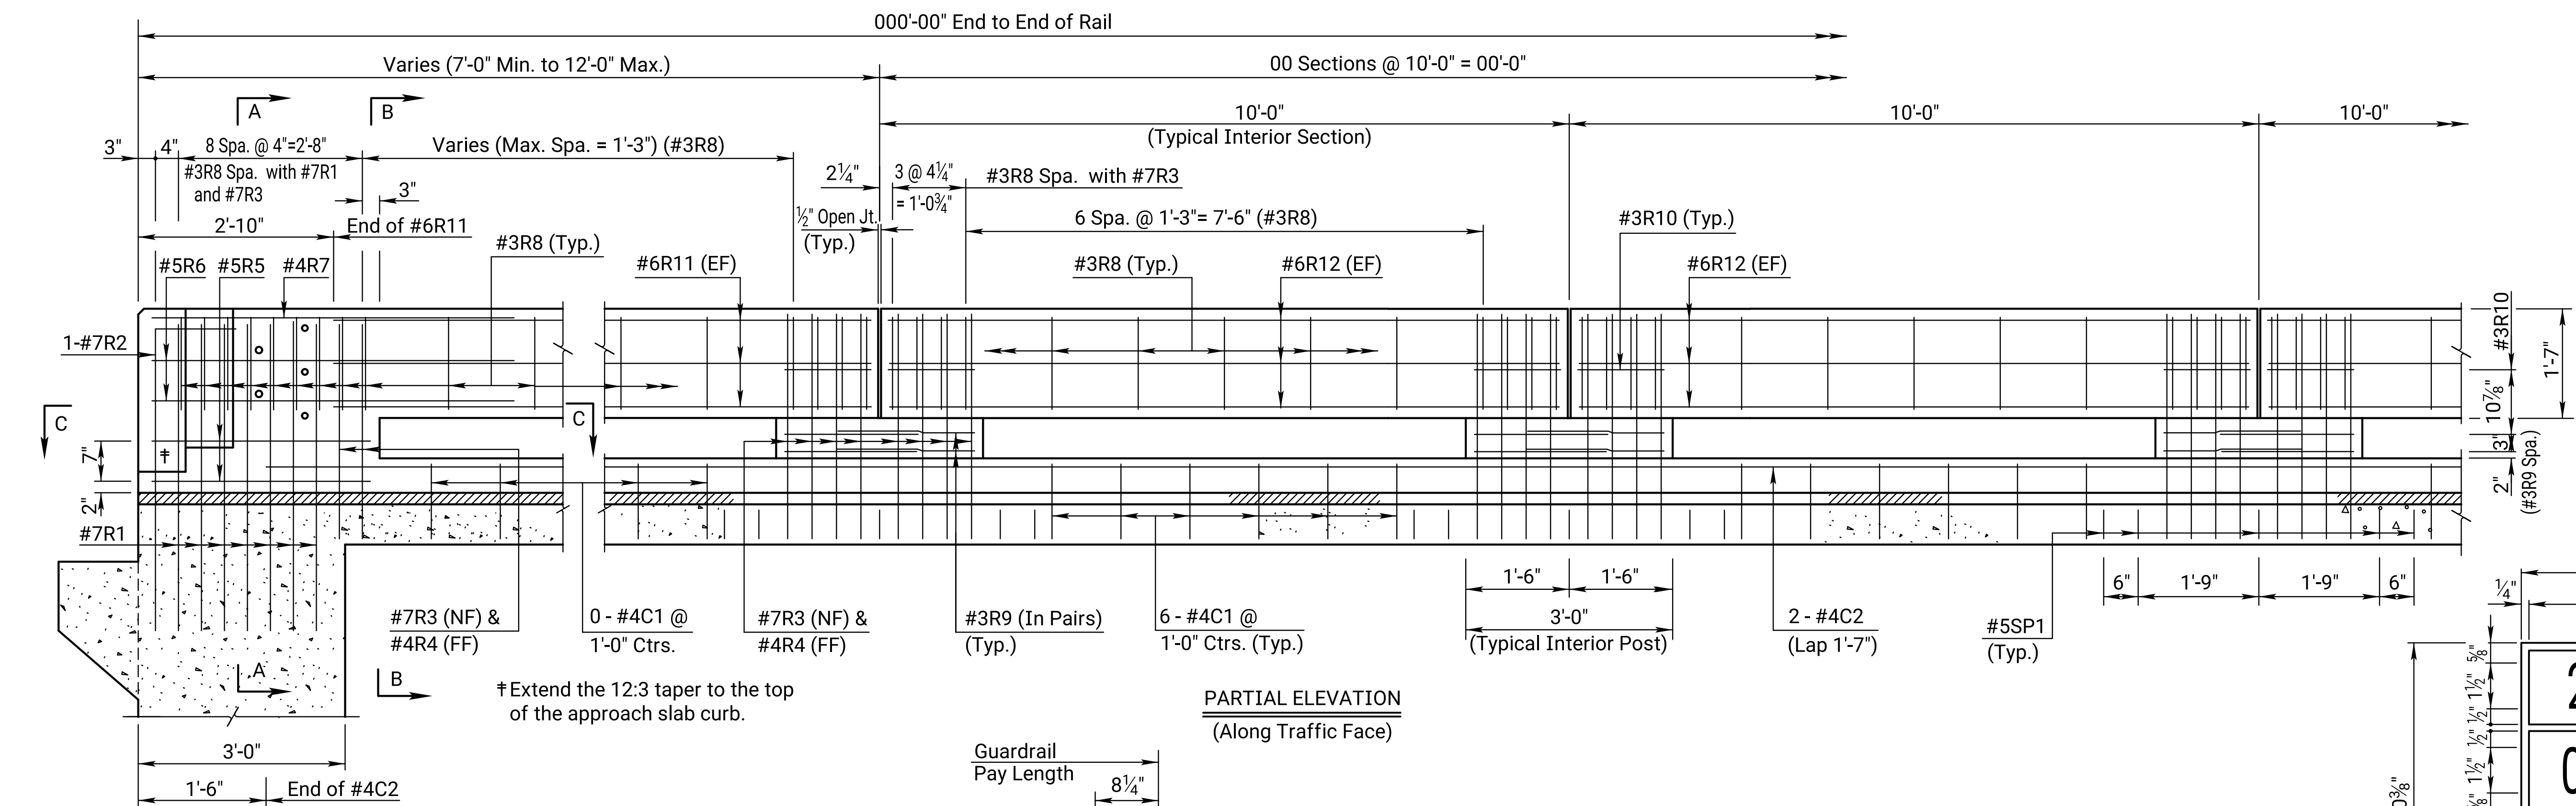


PARTIAL ELEVATION
(Along Traffic Face)

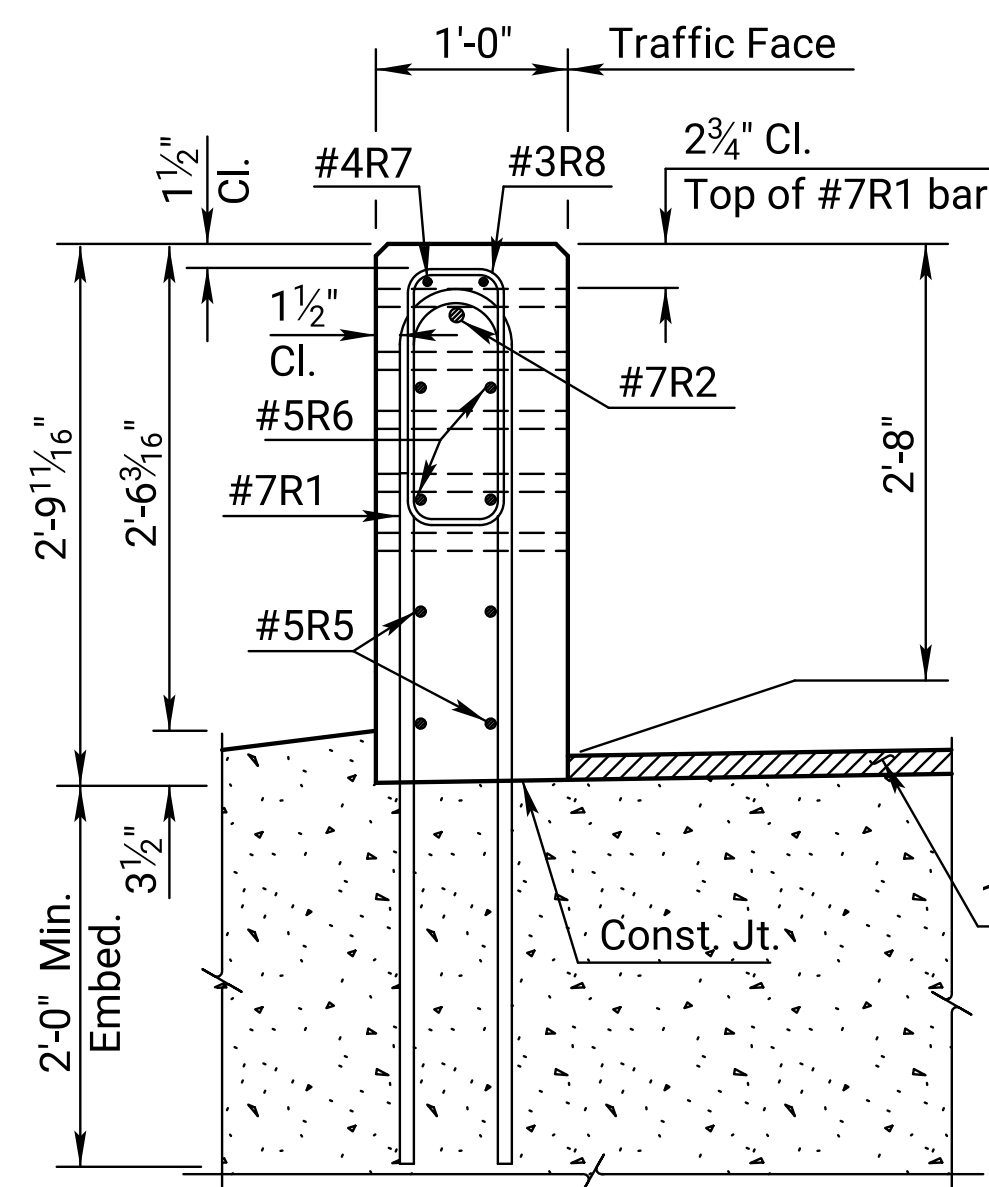


SECTION A-A

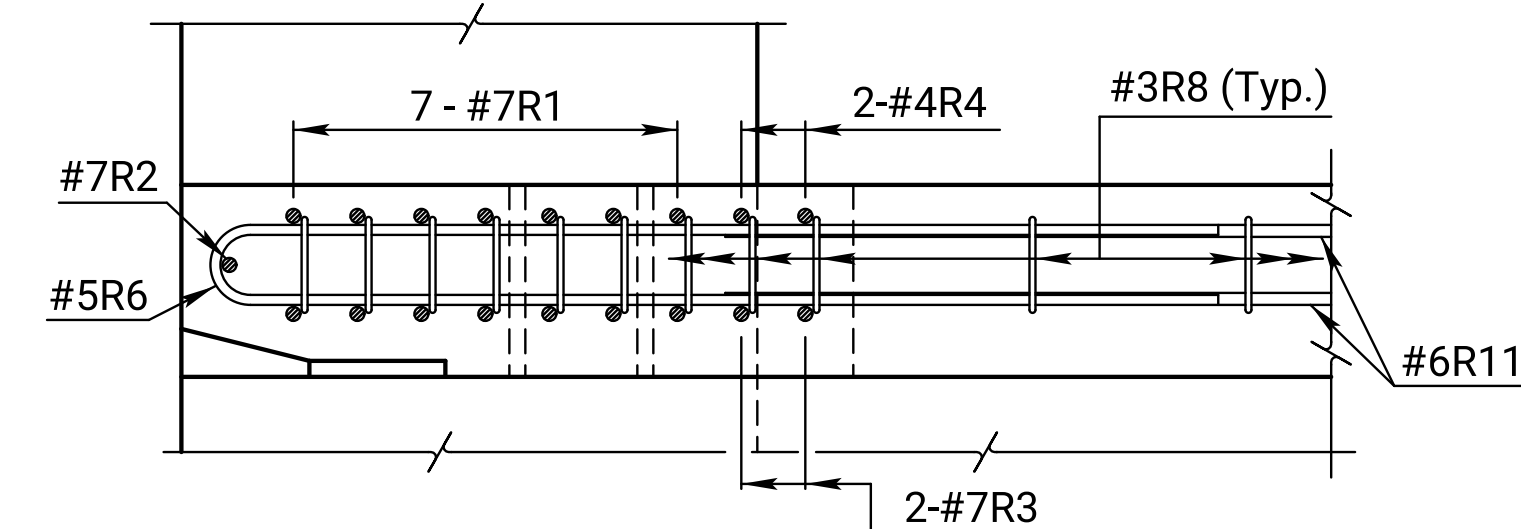

SECTION C-C

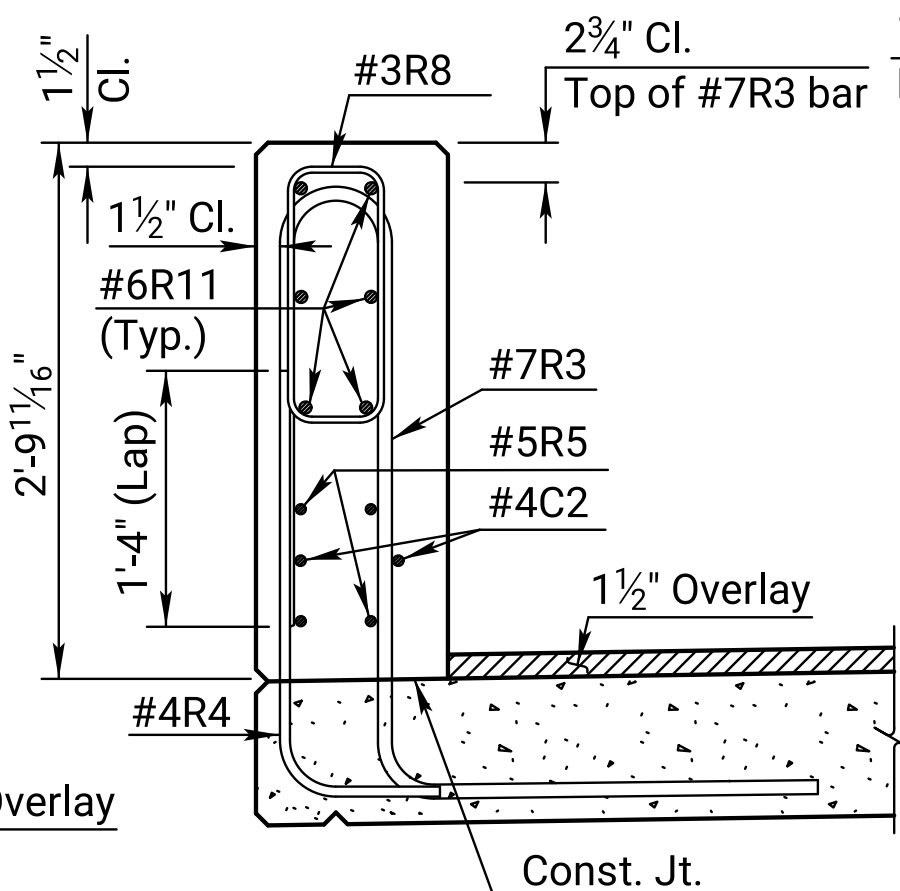


SECTION B-B

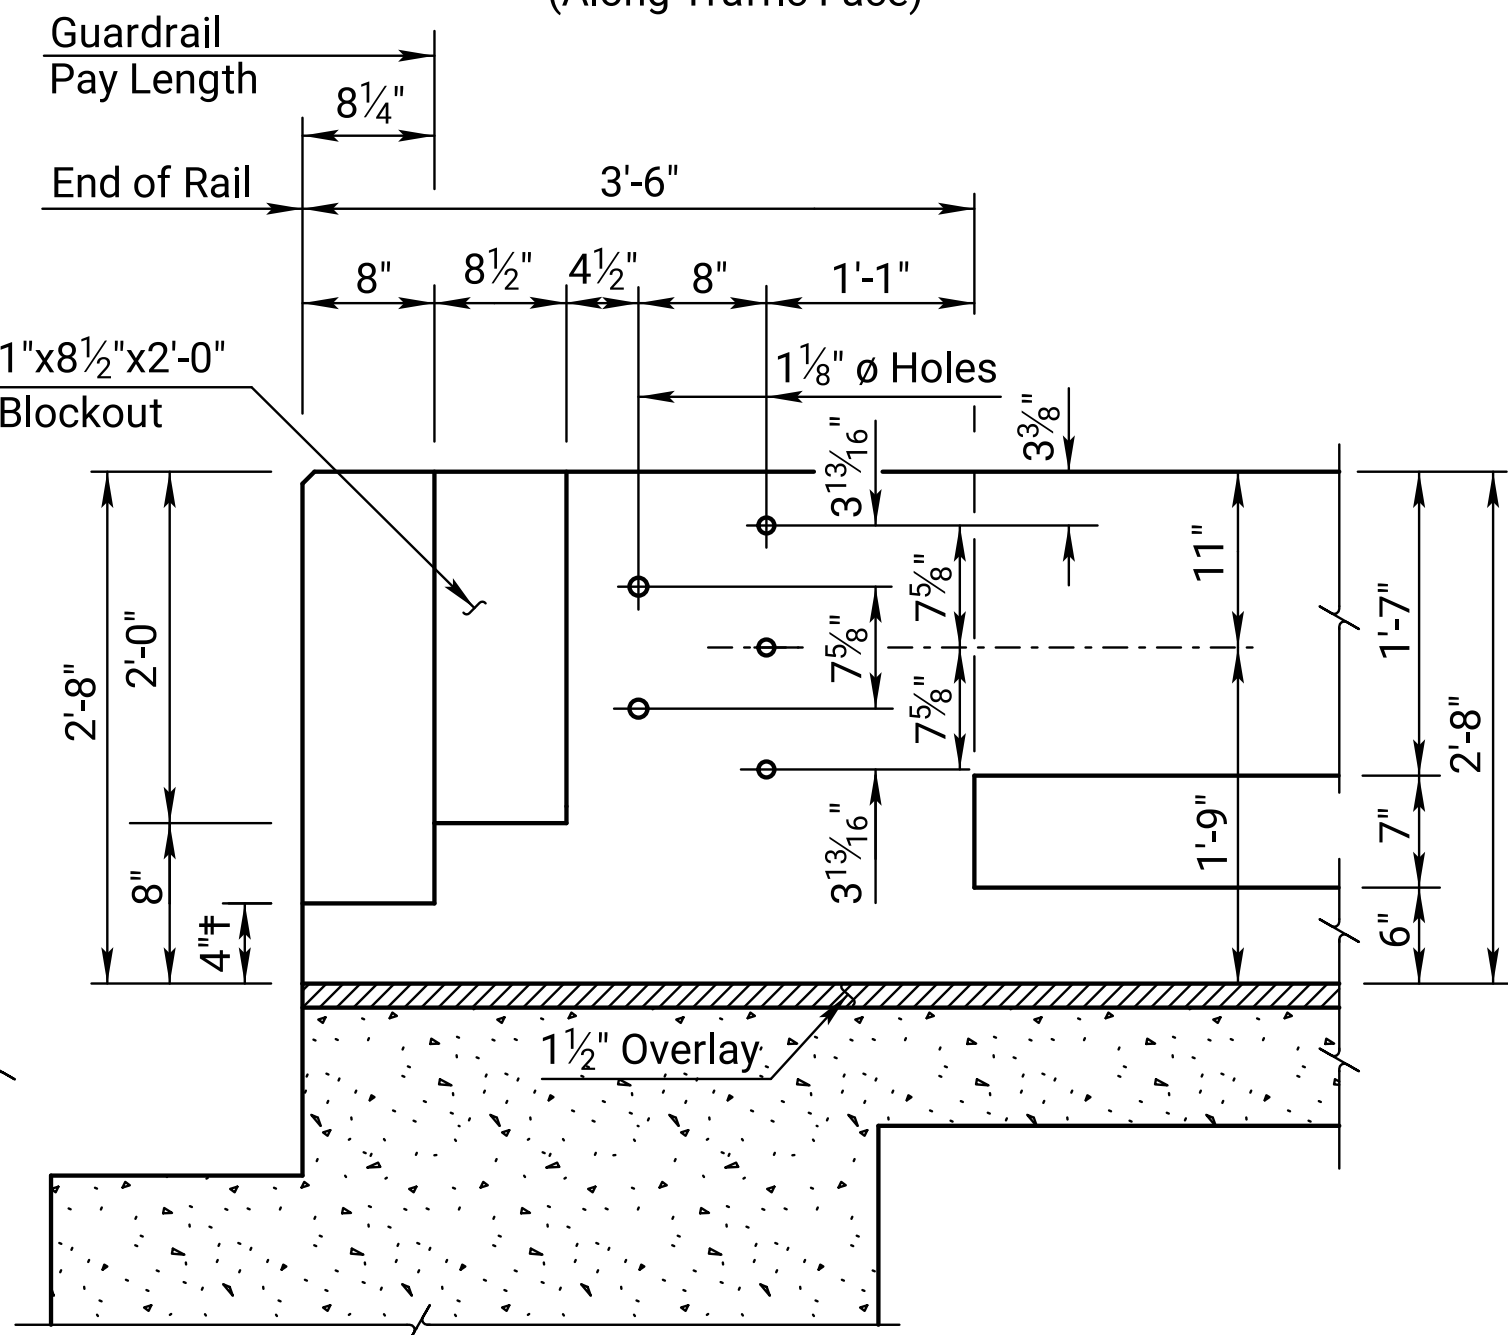


ELEVATION

(Dimensions at traffic face of rail.)

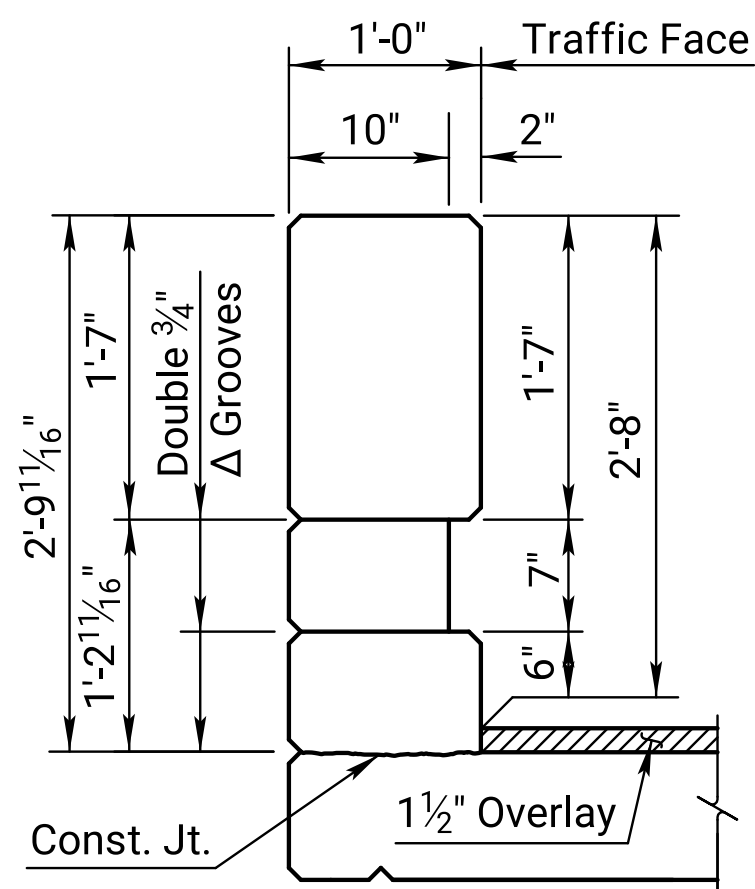


TYPICAL INTERIOR POST

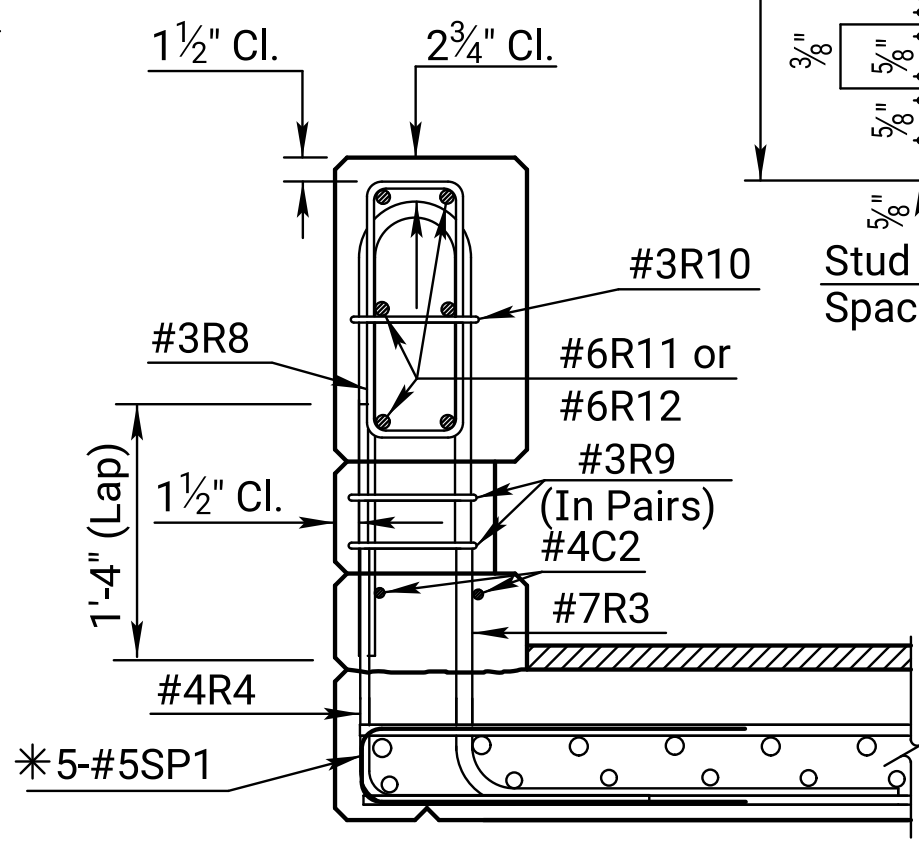


SECTION THRU POST


*Note:
The hook may be canted
to provide clearance
and/or fit between
reinforcing.

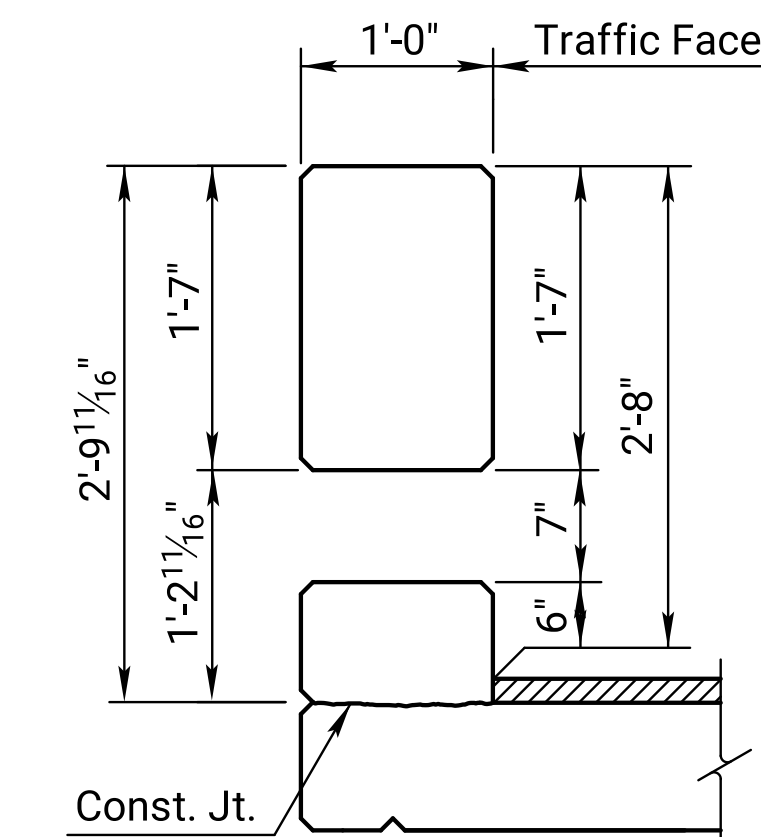

TYPICAL SECTION BETWEEN POSTS

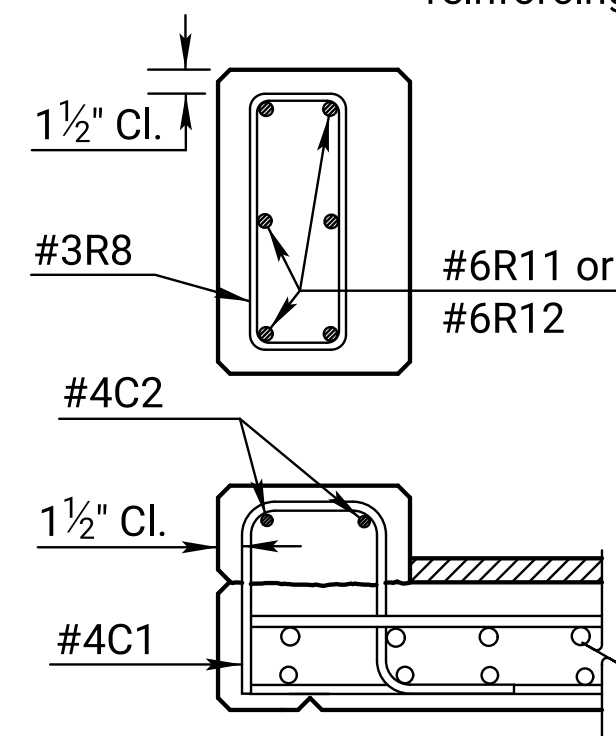


TYPICAL SECTION BETWEEN POSTS

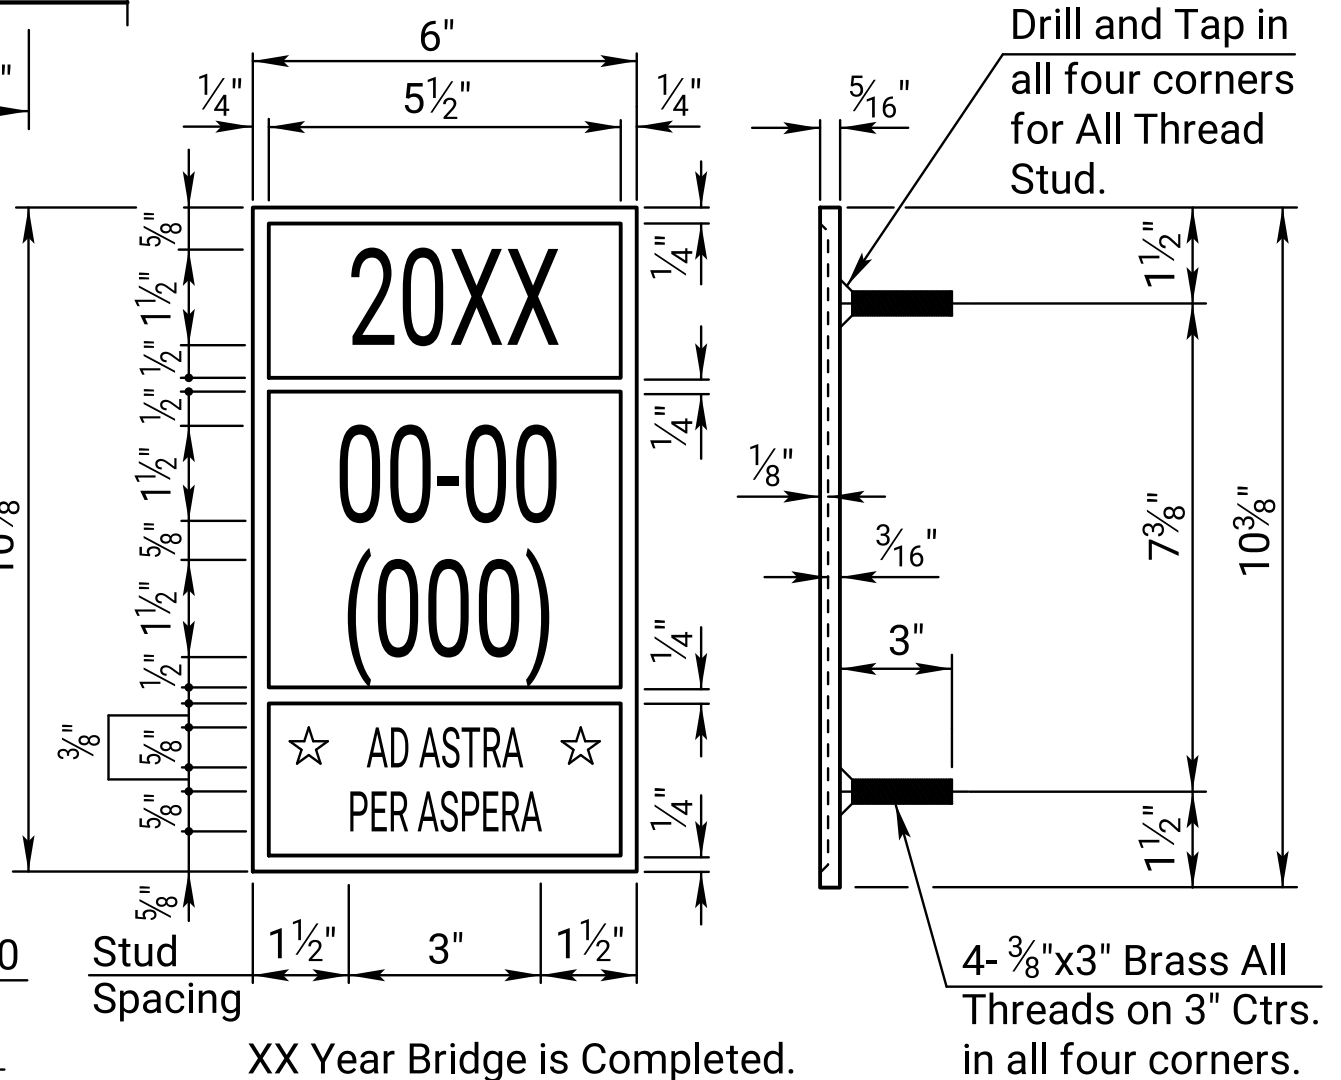

BRIDGE NUMBER PLATE

(1 Required)
(See Construction Layout for Location)

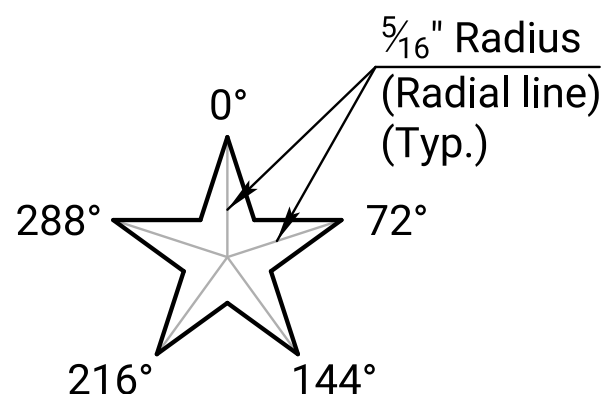

STAR GEOMETRY

03	12-03-21	Changed Bridge Number Plate detail		M.L.L.	M.A.H.
02	01-30-12	Clarify C2 Termination		J.P.J.	T.L.F.
01	04-12-07	Current Release			
NO.	DATE	REVISIONS		BY	APP'D
KANSAS DEPARTMENT OF TRANSPORTATION Br. No. Sta. 32" KANSAS CORRAL RAIL (With Curb & With 1½" Overlay) Proj. 0 Co.					
DESIGNED	DETAILED	QUANTITIES	CADD		
DESIGN CK.	DETAIL CK.	QUAN. CK.	CADD CK.		

KDOT Graphics Certified 07-12-2022

Sh. No. 0

Plotted by : pwmushock 30-AUG-2022 14:16
File : br182dd.dgn

File: br182dd.dgn

KDOT Graphics Certified