

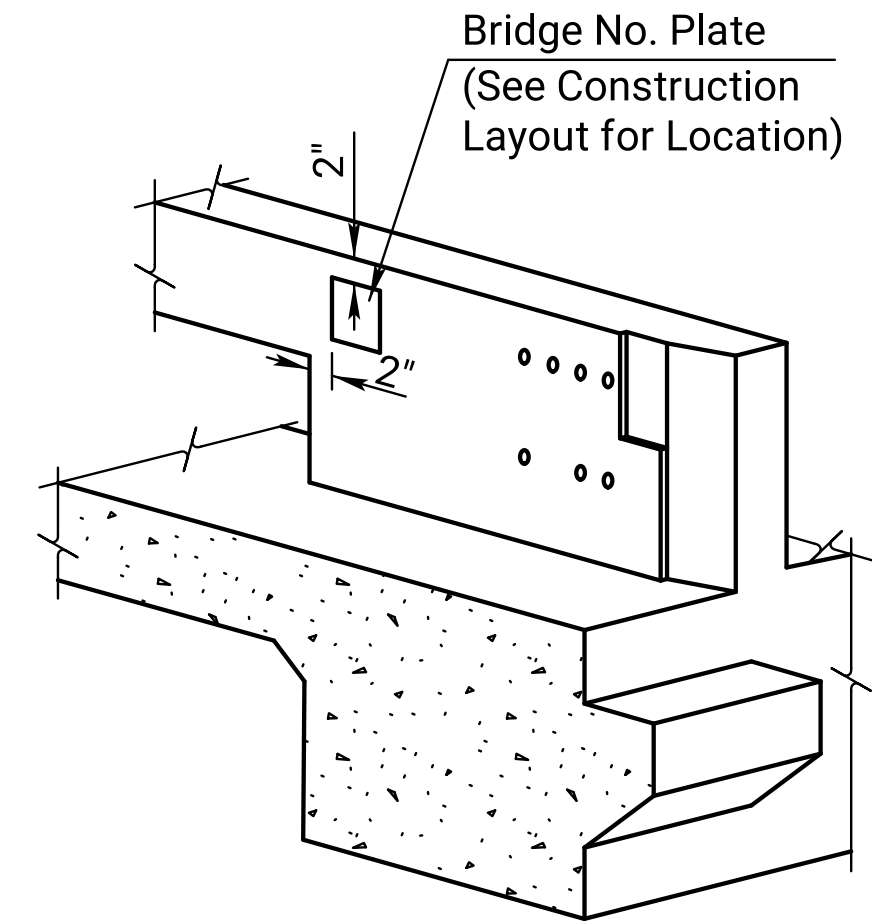


Plotted by : KDOT#CADD.Support_Lks.gov 8-NOV-2022 01:09
File : br183a.dgn


STATE	PROJECT NO.	YEAR	SHEET NO.	TOTAL SHEETS
KANSAS	0	0	0	0

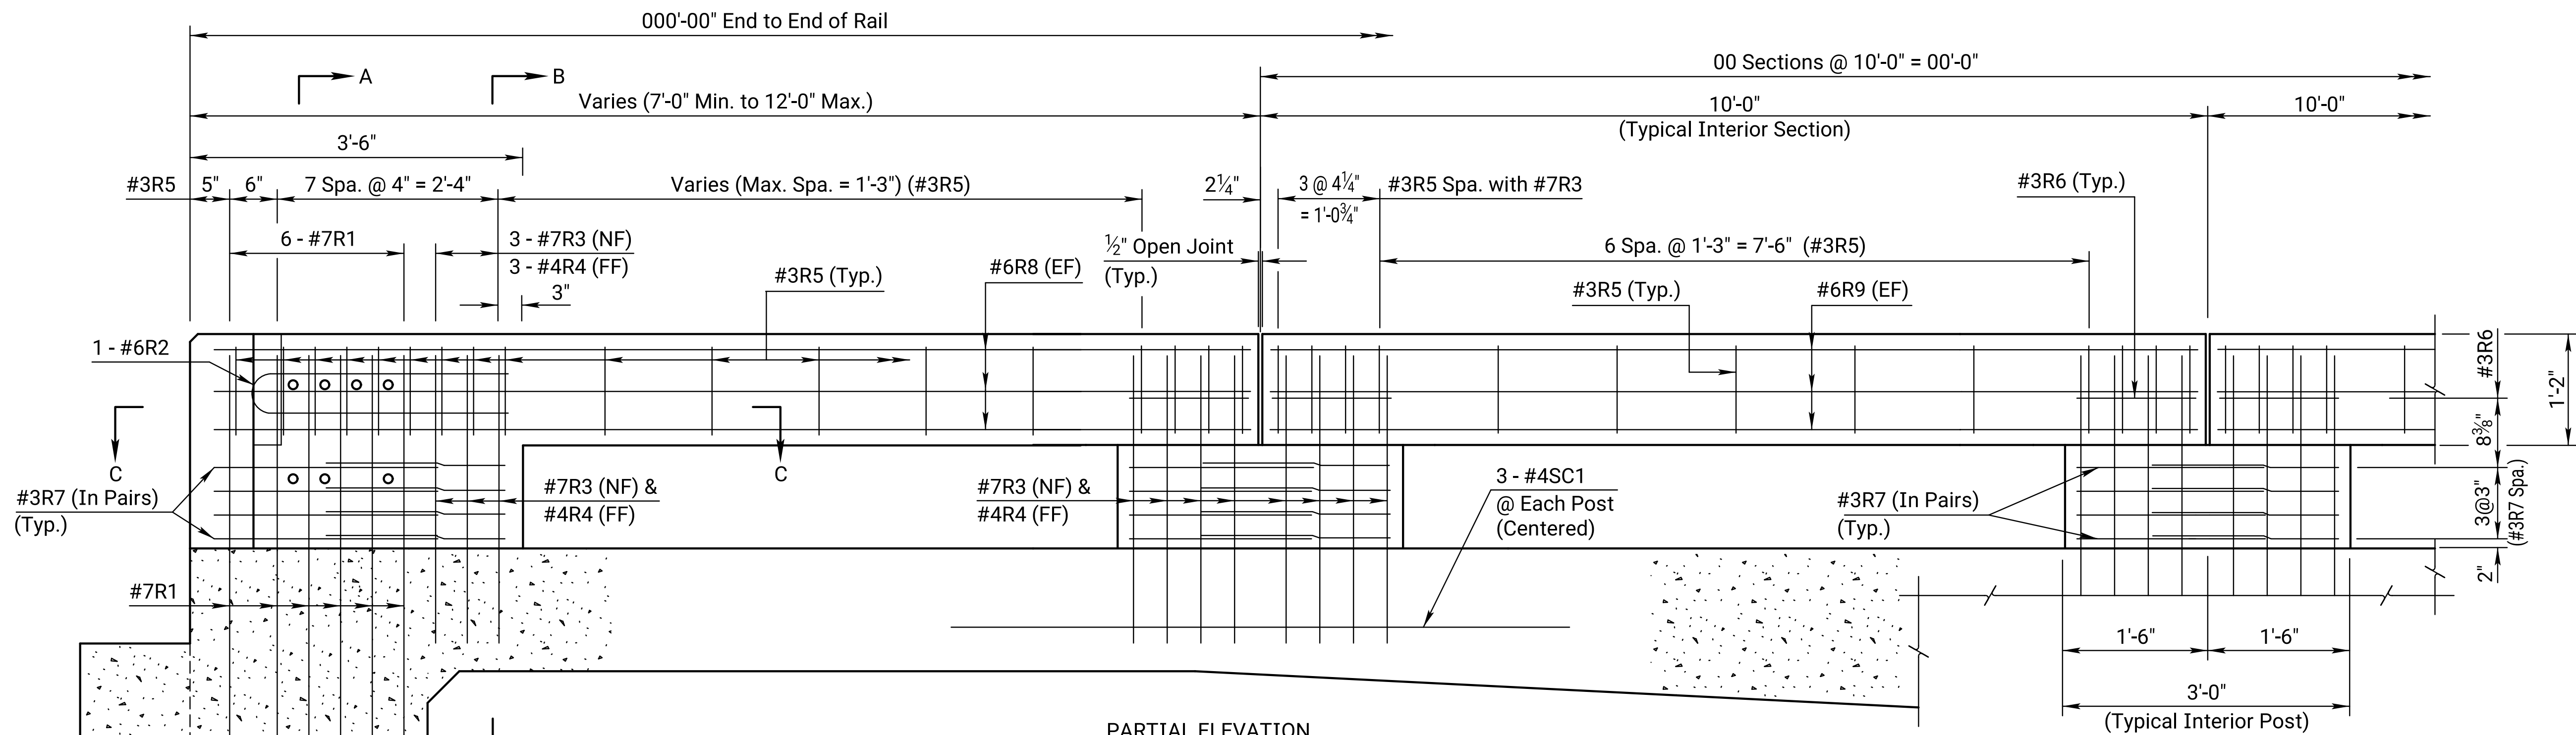


BRIDGE NUMBER PLATE PLACEMENT DETAIL
(If Required)

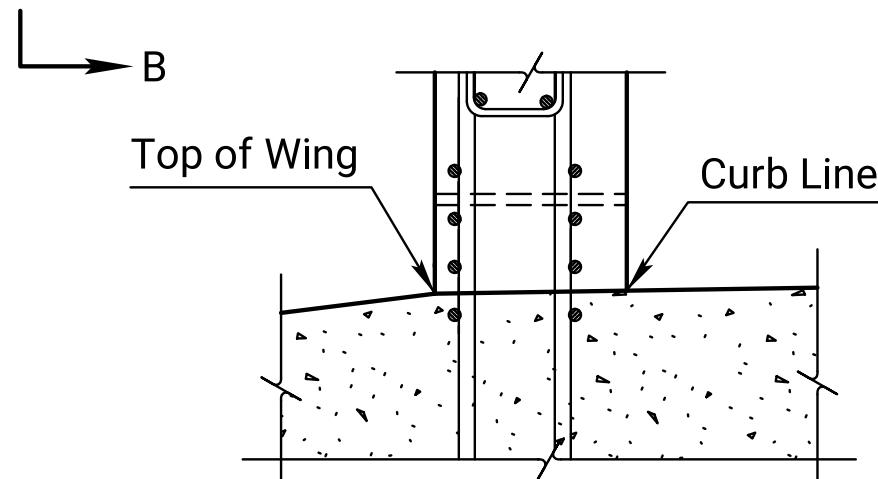


DETAIL A
(For bridges w/o an approach slab curb, detail top of wing at curb line as shown)

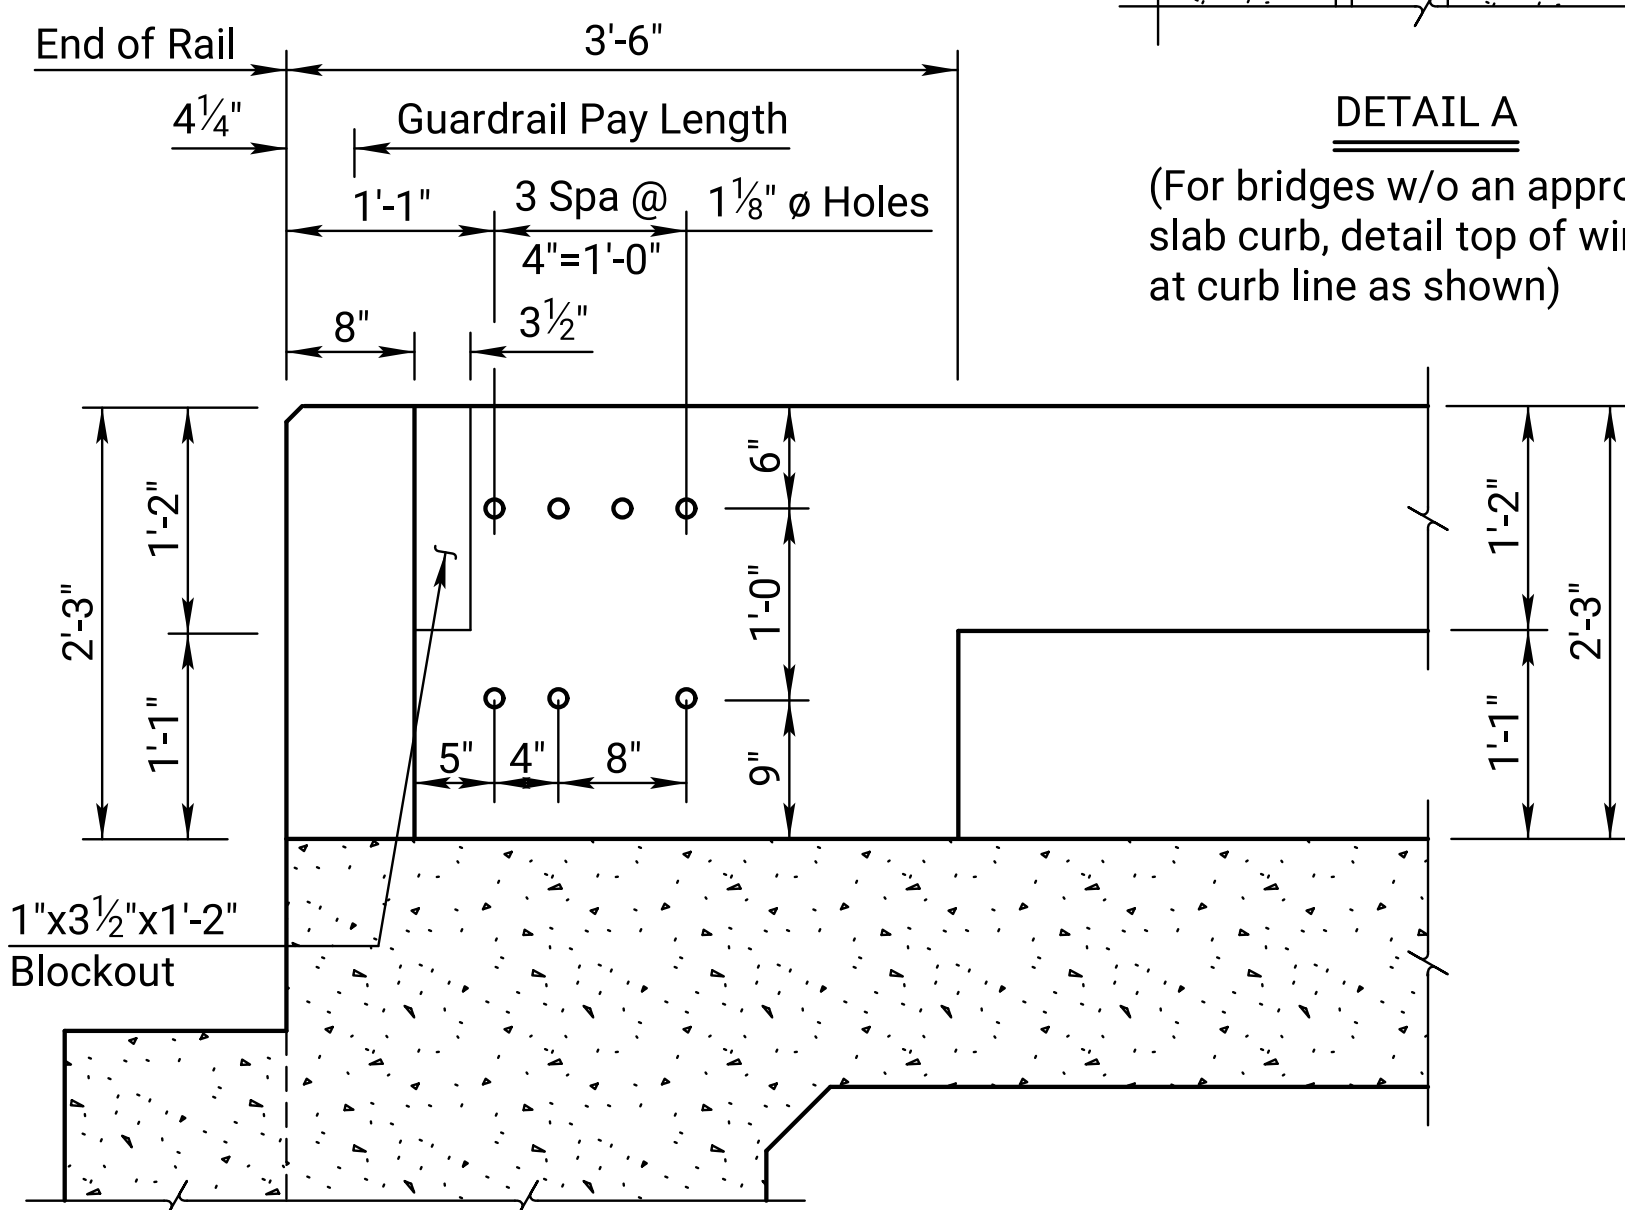


ELEVATION
(Dimensions at traffic face of rail.)

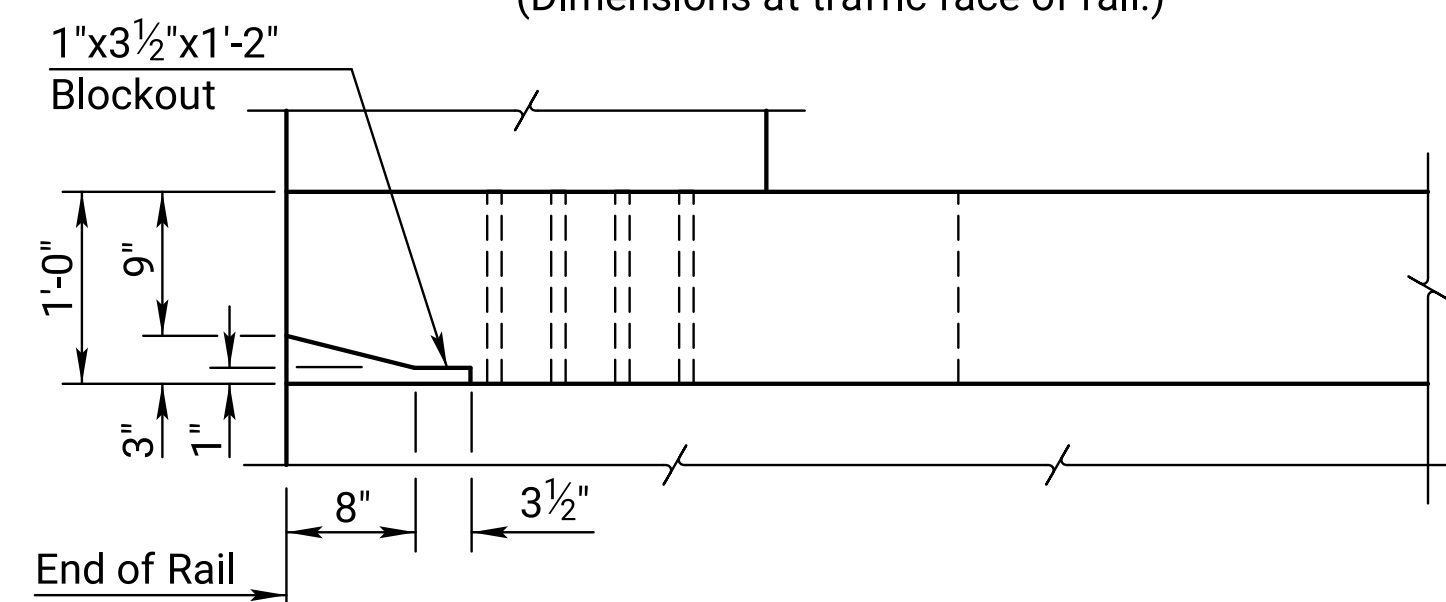


PLAN

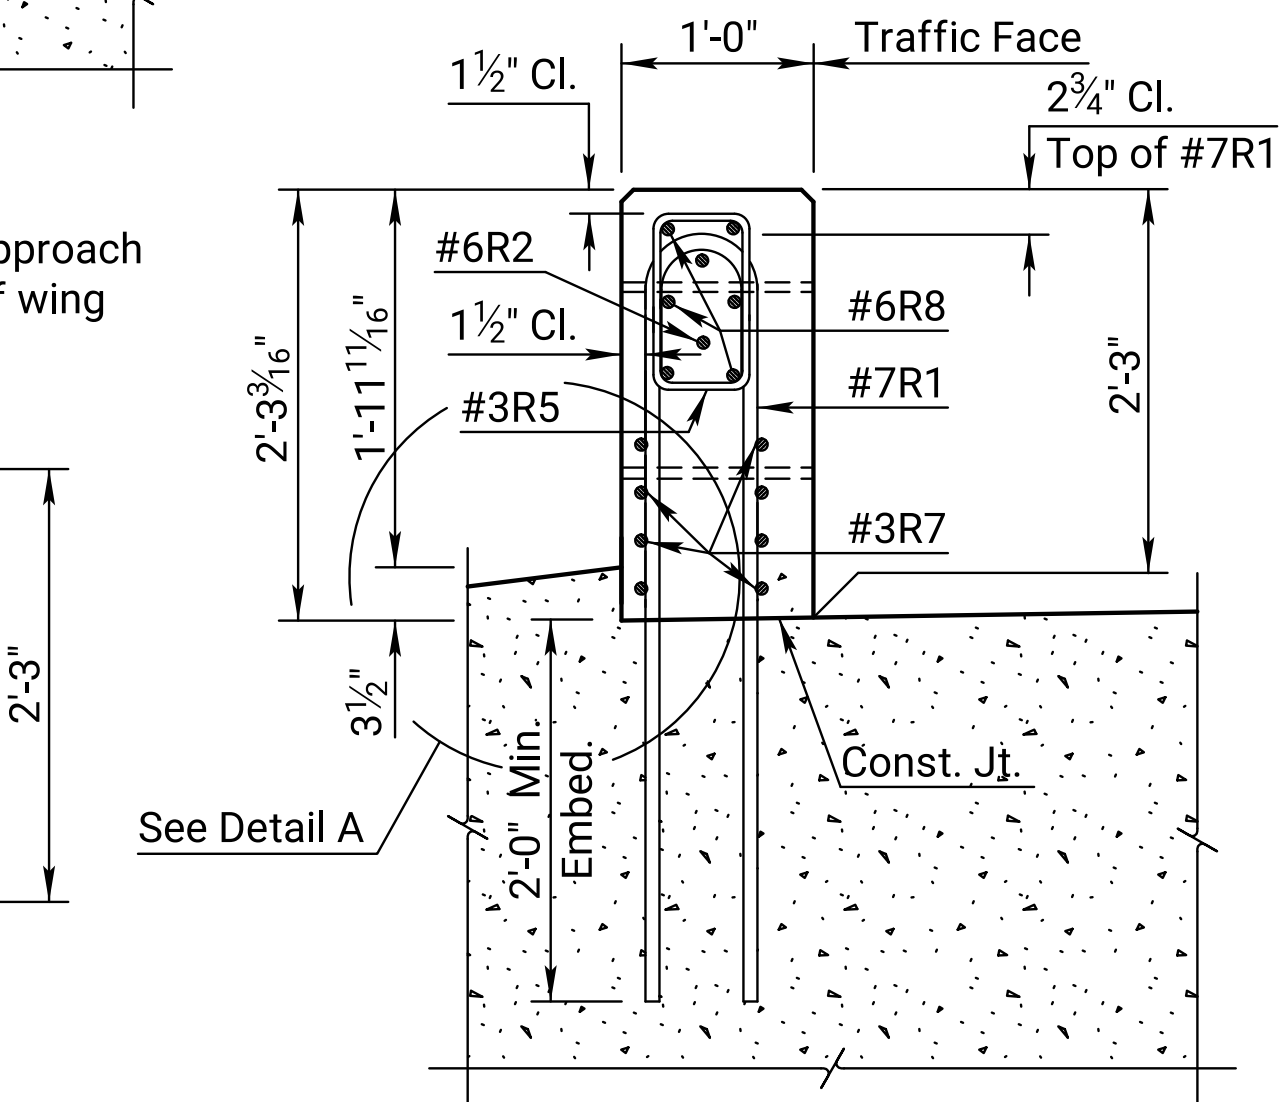


SECTION A-A

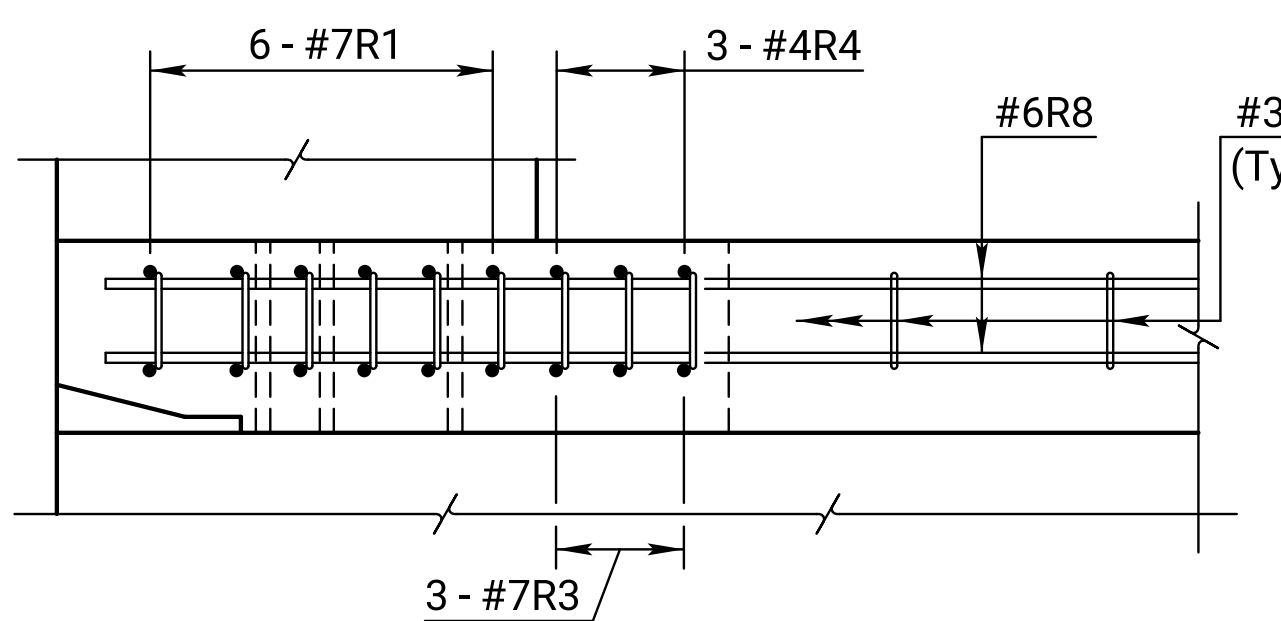


SECTION C-C

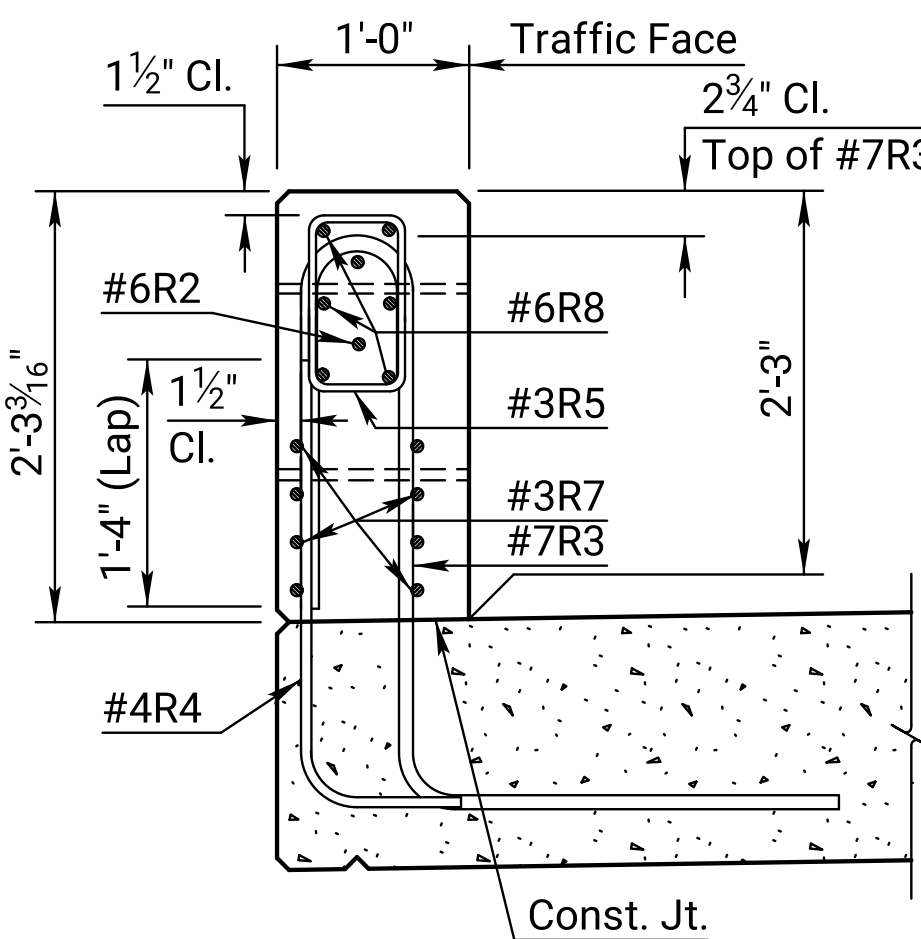

SECTION B-B

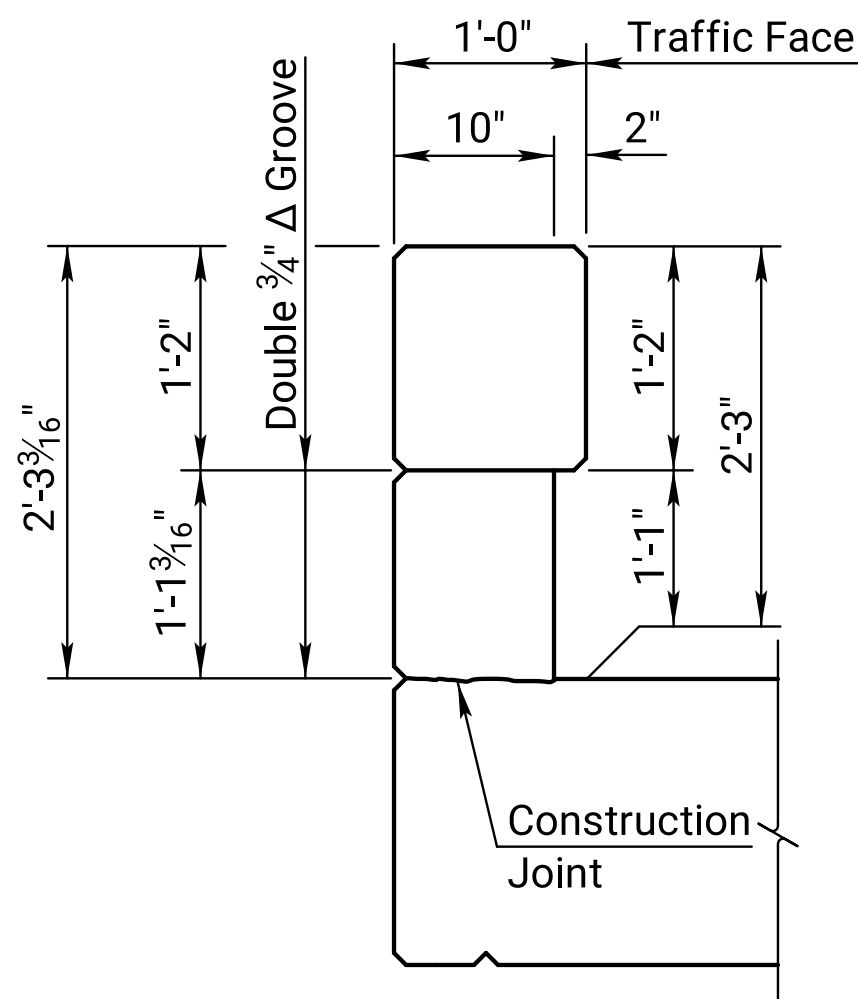


TYPICAL INTERIOR POST

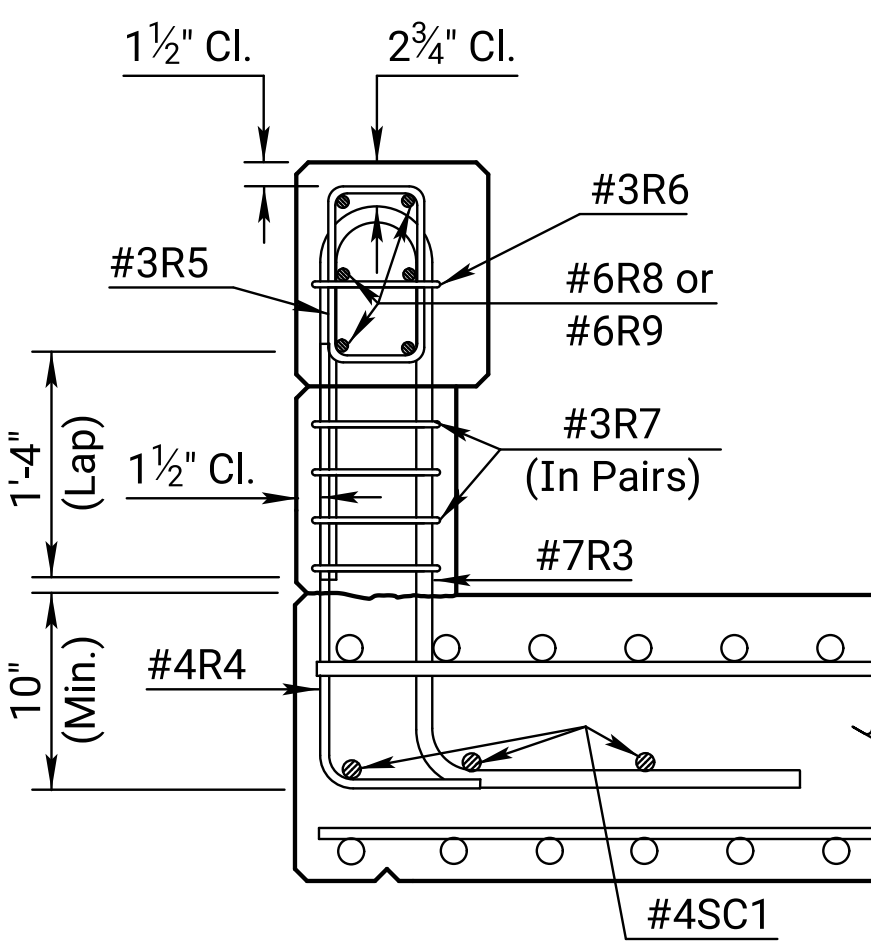


SECTION THRU POST

LEGEND
NF = Near Face
FF = Far Face
EF = Each Face

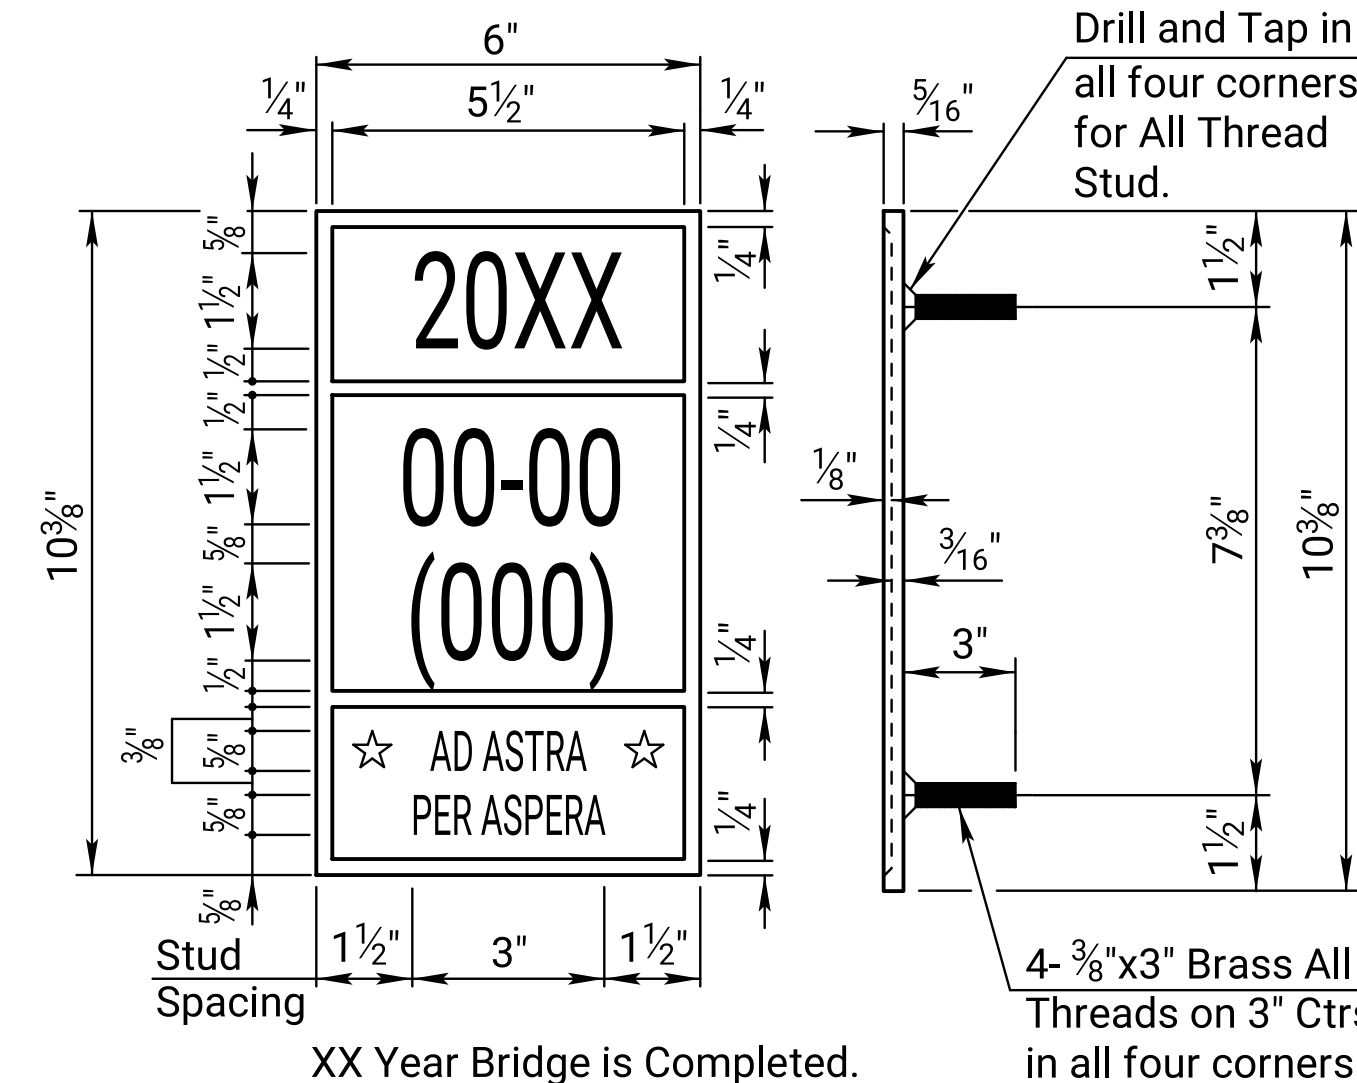

XX Year Bridge is Completed.

BRIDGE NUMBER PLATE
(1 Required)
(See Construction Layout for Location)

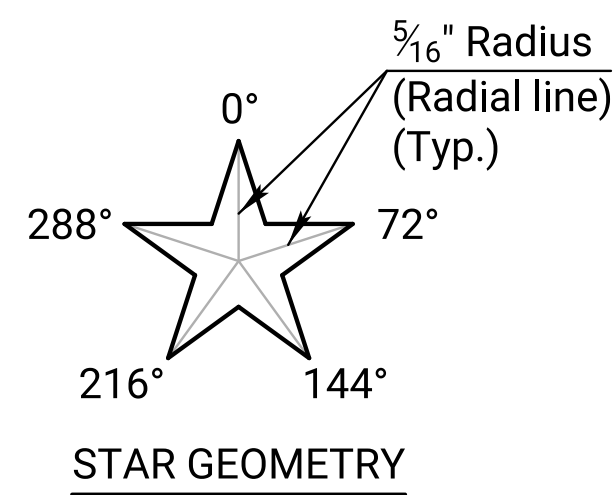

03				
02	12-03-21	Changed Bridge Number Plate detail	M.L.L.	M.A.H.
01	06-30-05	Current Release		
NO.	DATE	REVISIONS	BY	APP'D
KANSAS DEPARTMENT OF TRANSPORTATION				
Br. No. 0-0- ()				Sta.
27" KANSAS CORRAL RAIL (W-BEAM WITH RUBRAIL) R.C. HAUNCHED SLAB (Without Curb)				
Proj. 0				Co.
DESIGNED	DETAILED	QUANTITIES	CADD	
DESIGN CK.	DETAIL CK.	QUAN.CK.	CADD CK.	