




Plotted by : KDOT#CADD.Support\_Lks.gov 8-NOV-2022 01:10  
File : br183aa.dgn

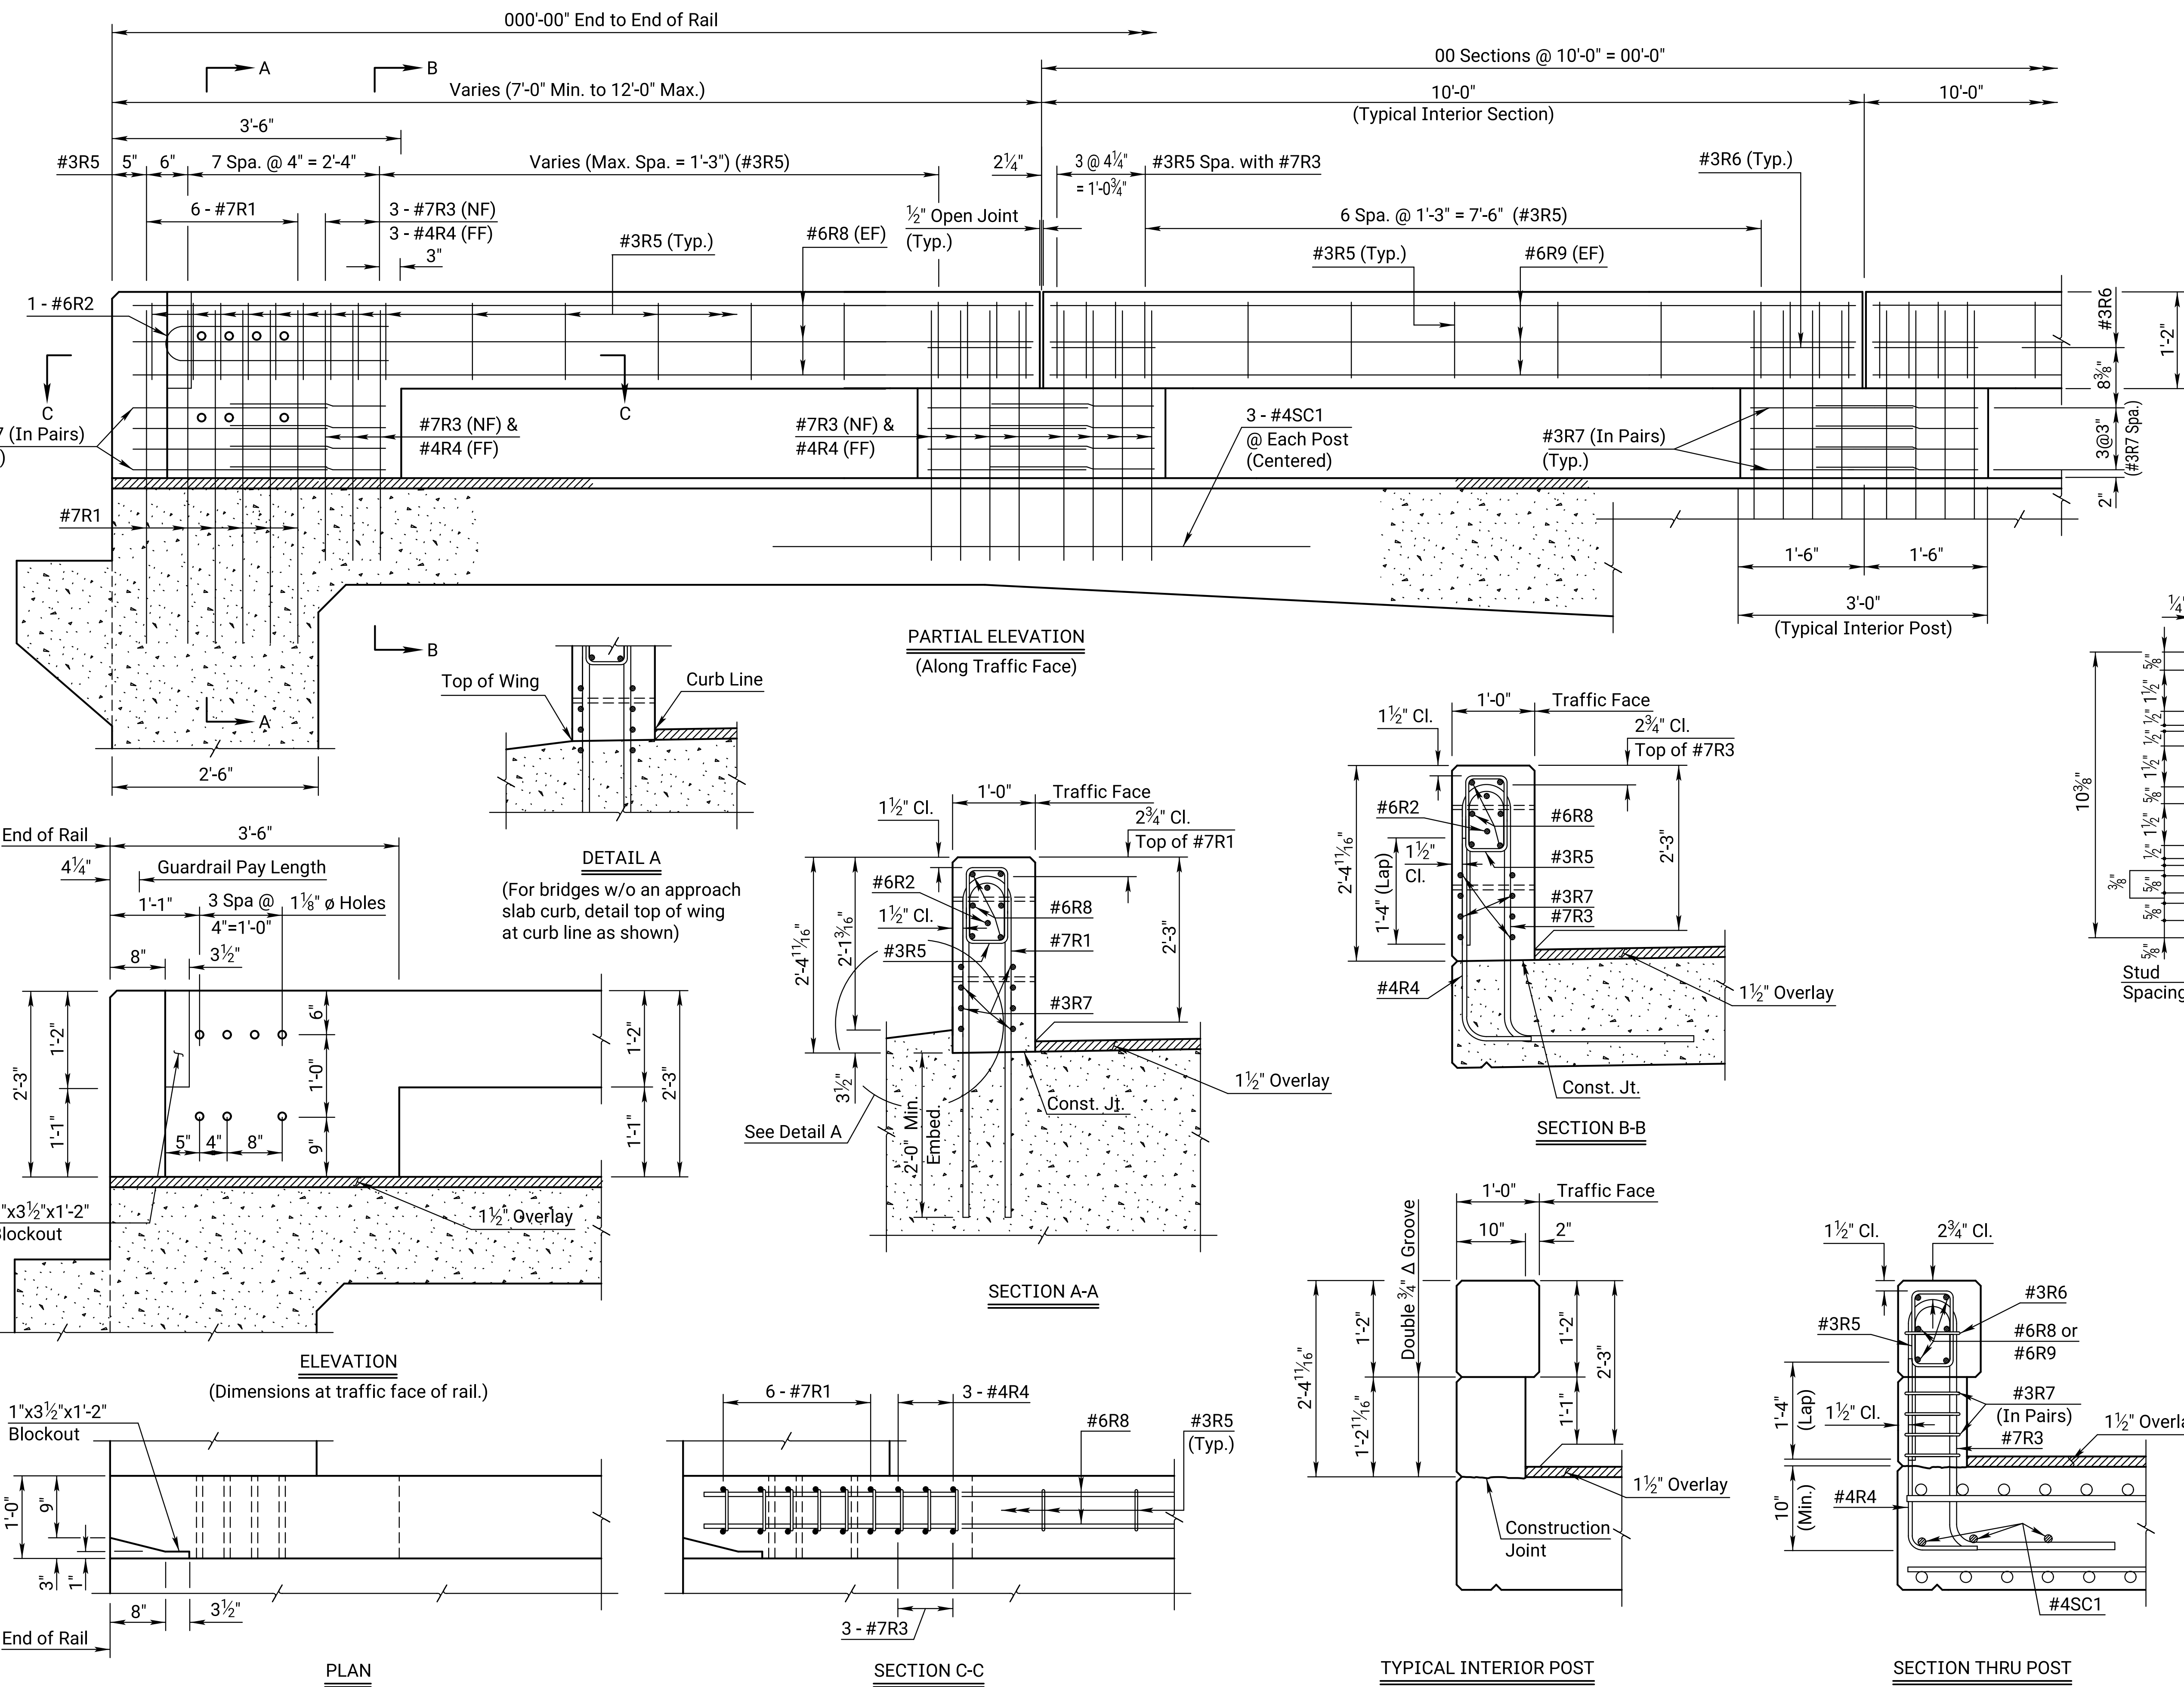


| STATE  | PROJECT NO. | YEAR | SHEET NO. | TOTAL SHEETS |
|--------|-------------|------|-----------|--------------|
| KANSAS | 0           | 0    | 0         | 0            |

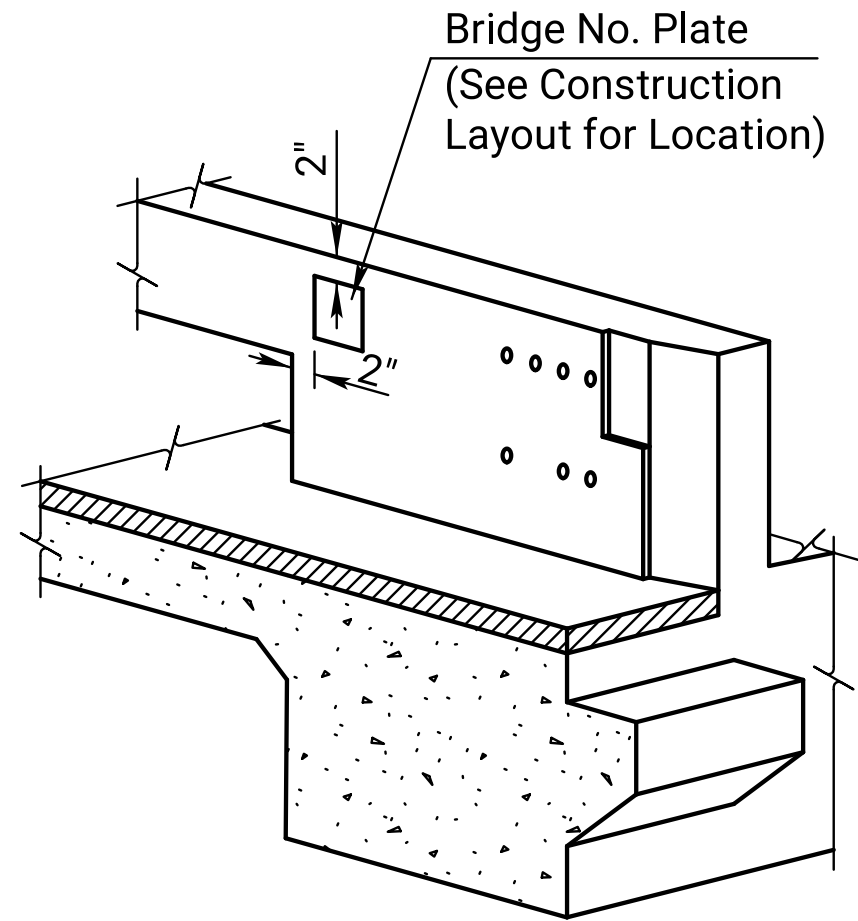

BRIDGE NUMBER PLATE PLACEMENT DETAIL  
(If Required)

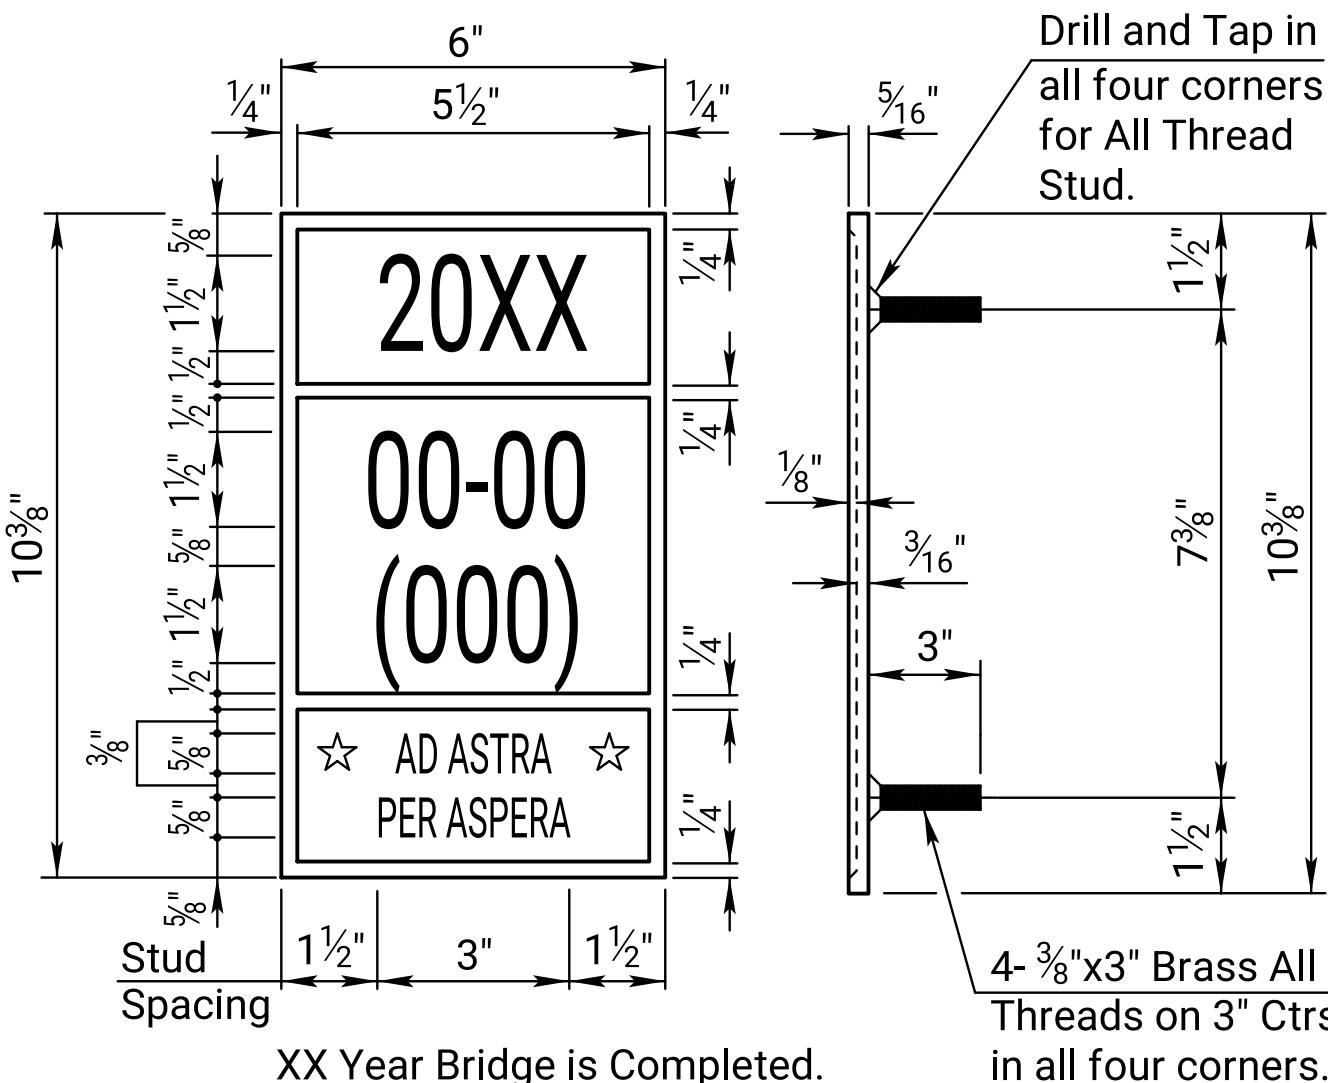

BRIDGE NUMBER PLATE  
(1 Required)  
(See Construction Layout for Location)

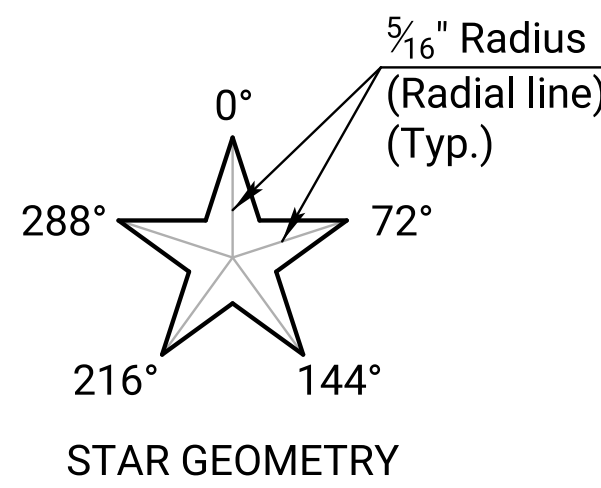

LEGEND  
NF = Near Face  
FF = Far Face  
EF = Each Face

| NO.                                                      | DATE       | REVISIONS                          | BY       | APPD   |
|----------------------------------------------------------|------------|------------------------------------|----------|--------|
| 03                                                       | 12-03-21   | Changed Bridge Number Plate detail | M.L.L.   | M.A.H. |
| 02                                                       | 04-12-07   | Current Release                    |          |        |
| 01                                                       |            |                                    |          |        |
| KANSAS DEPARTMENT OF TRANSPORTATION                      |            |                                    |          |        |
| Br. No. 0-0- ( )                                         |            |                                    |          |        |
| 27" KANSAS CORRAL RAIL<br>(W-BEAM WITH RUBRAIL)          |            |                                    |          |        |
| R.C. HAUNCHED SLAB (Without Curb<br>With 1 1/2" Overlay) |            |                                    |          |        |
| Proj. 0                                                  |            |                                    |          |        |
| DESIGNED                                                 | DETAILED   | QUANTITIES                         | CADD     |        |
| DESIGN CK.                                               | DETAIL CK. | QUAN. CK.                          | CADD CK. |        |