



STATE	PROJECT NO.	YEAR	SHEET NO.	TOTAL SHEETS
KANSAS	0	0	0	0

Bridge No. Plate
(See Construction
Layout for Location)

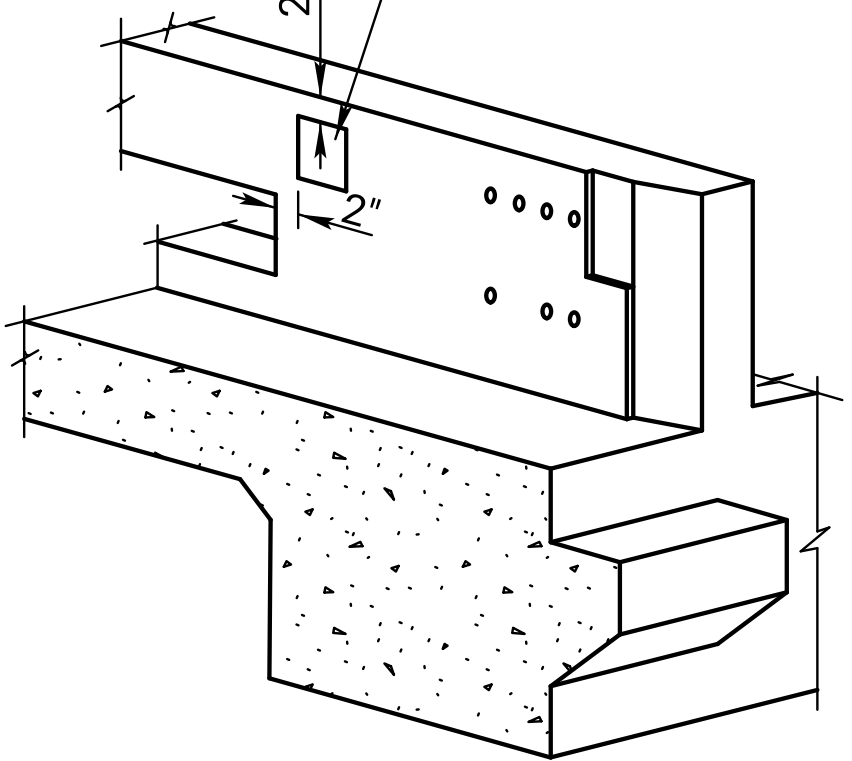

BRIDGE NUMBER PLATE PLACEMENT DETAIL

(If Required)

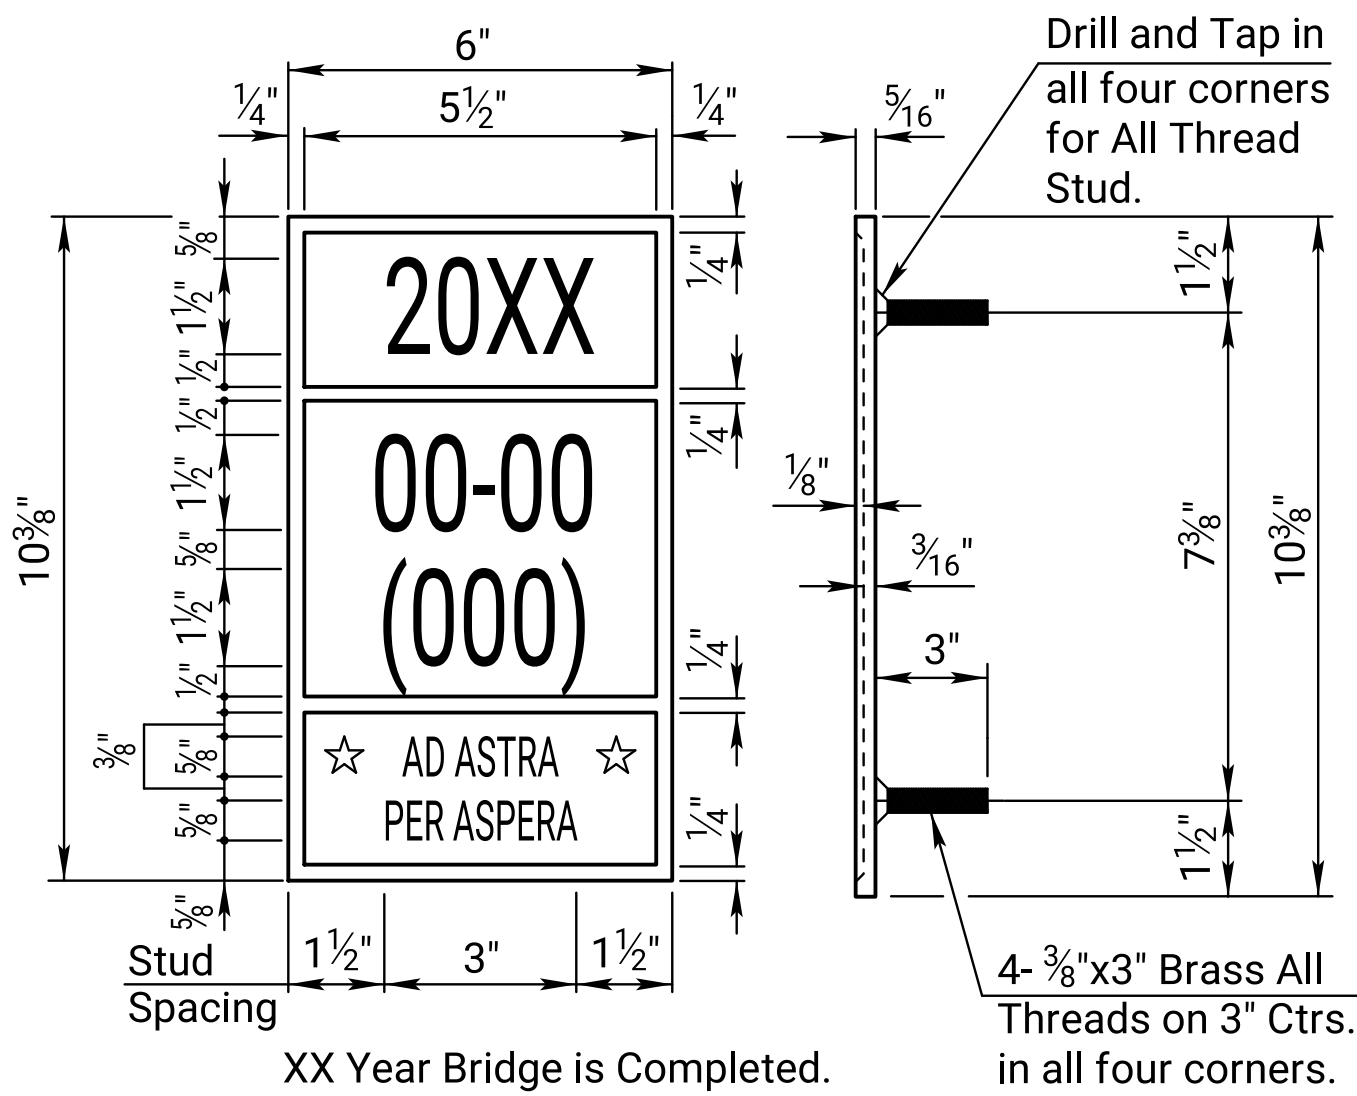


XX Year Bridge is Completed. in all four corners.

BRIDGE NUMBER PLATE

(1 Required)

(See Construction Layout for Location)

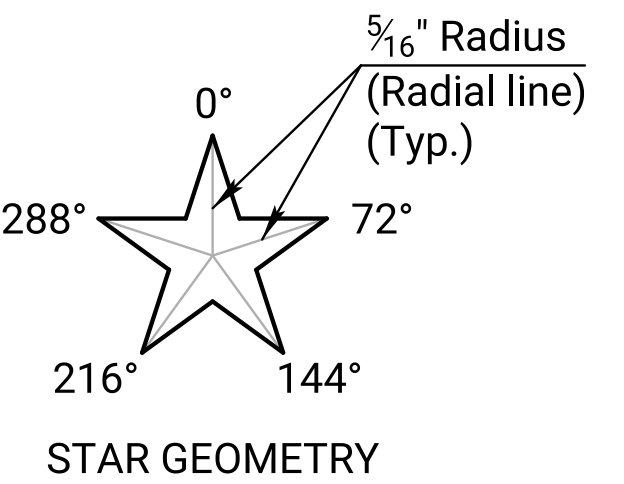

STAR GEOMETRY

LEGEND

- F = Near Face
- F = Far Face
- F = Each Face

03	12-03-21	Changed Bridge Number Plate detail	M.L.L.	M.A.H.
02	01-30-12	Clarify C2 Termination	J.P.J.	T.L.F.
01	06-30-05	Current Release		
NO.	DATE	REVISIONS	BY	APP'D

KANSAS DEPARTMENT OF TRANSPORTATION

Br. No. 0-0- ()	Sta.
------------------	------

CHILD KANGAROO CEREAL RATION

27" KANSAS CORRAL RAIL
(W/ BEAM WITH RUBRAIL)


B.C. HAUNCHED SLAB (With Gurb)

Proj. 0	Co.
---------	-----

DESIGNED	DETAILED	QUANTITIES	CADD
----------	----------	------------	------

DESIGN CK.	DETAIL CK.	QUAN.CK.	CADD CK.
------------	------------	----------	----------

KDOT Graphics Certified 10-21-2022 Sh. No. 0

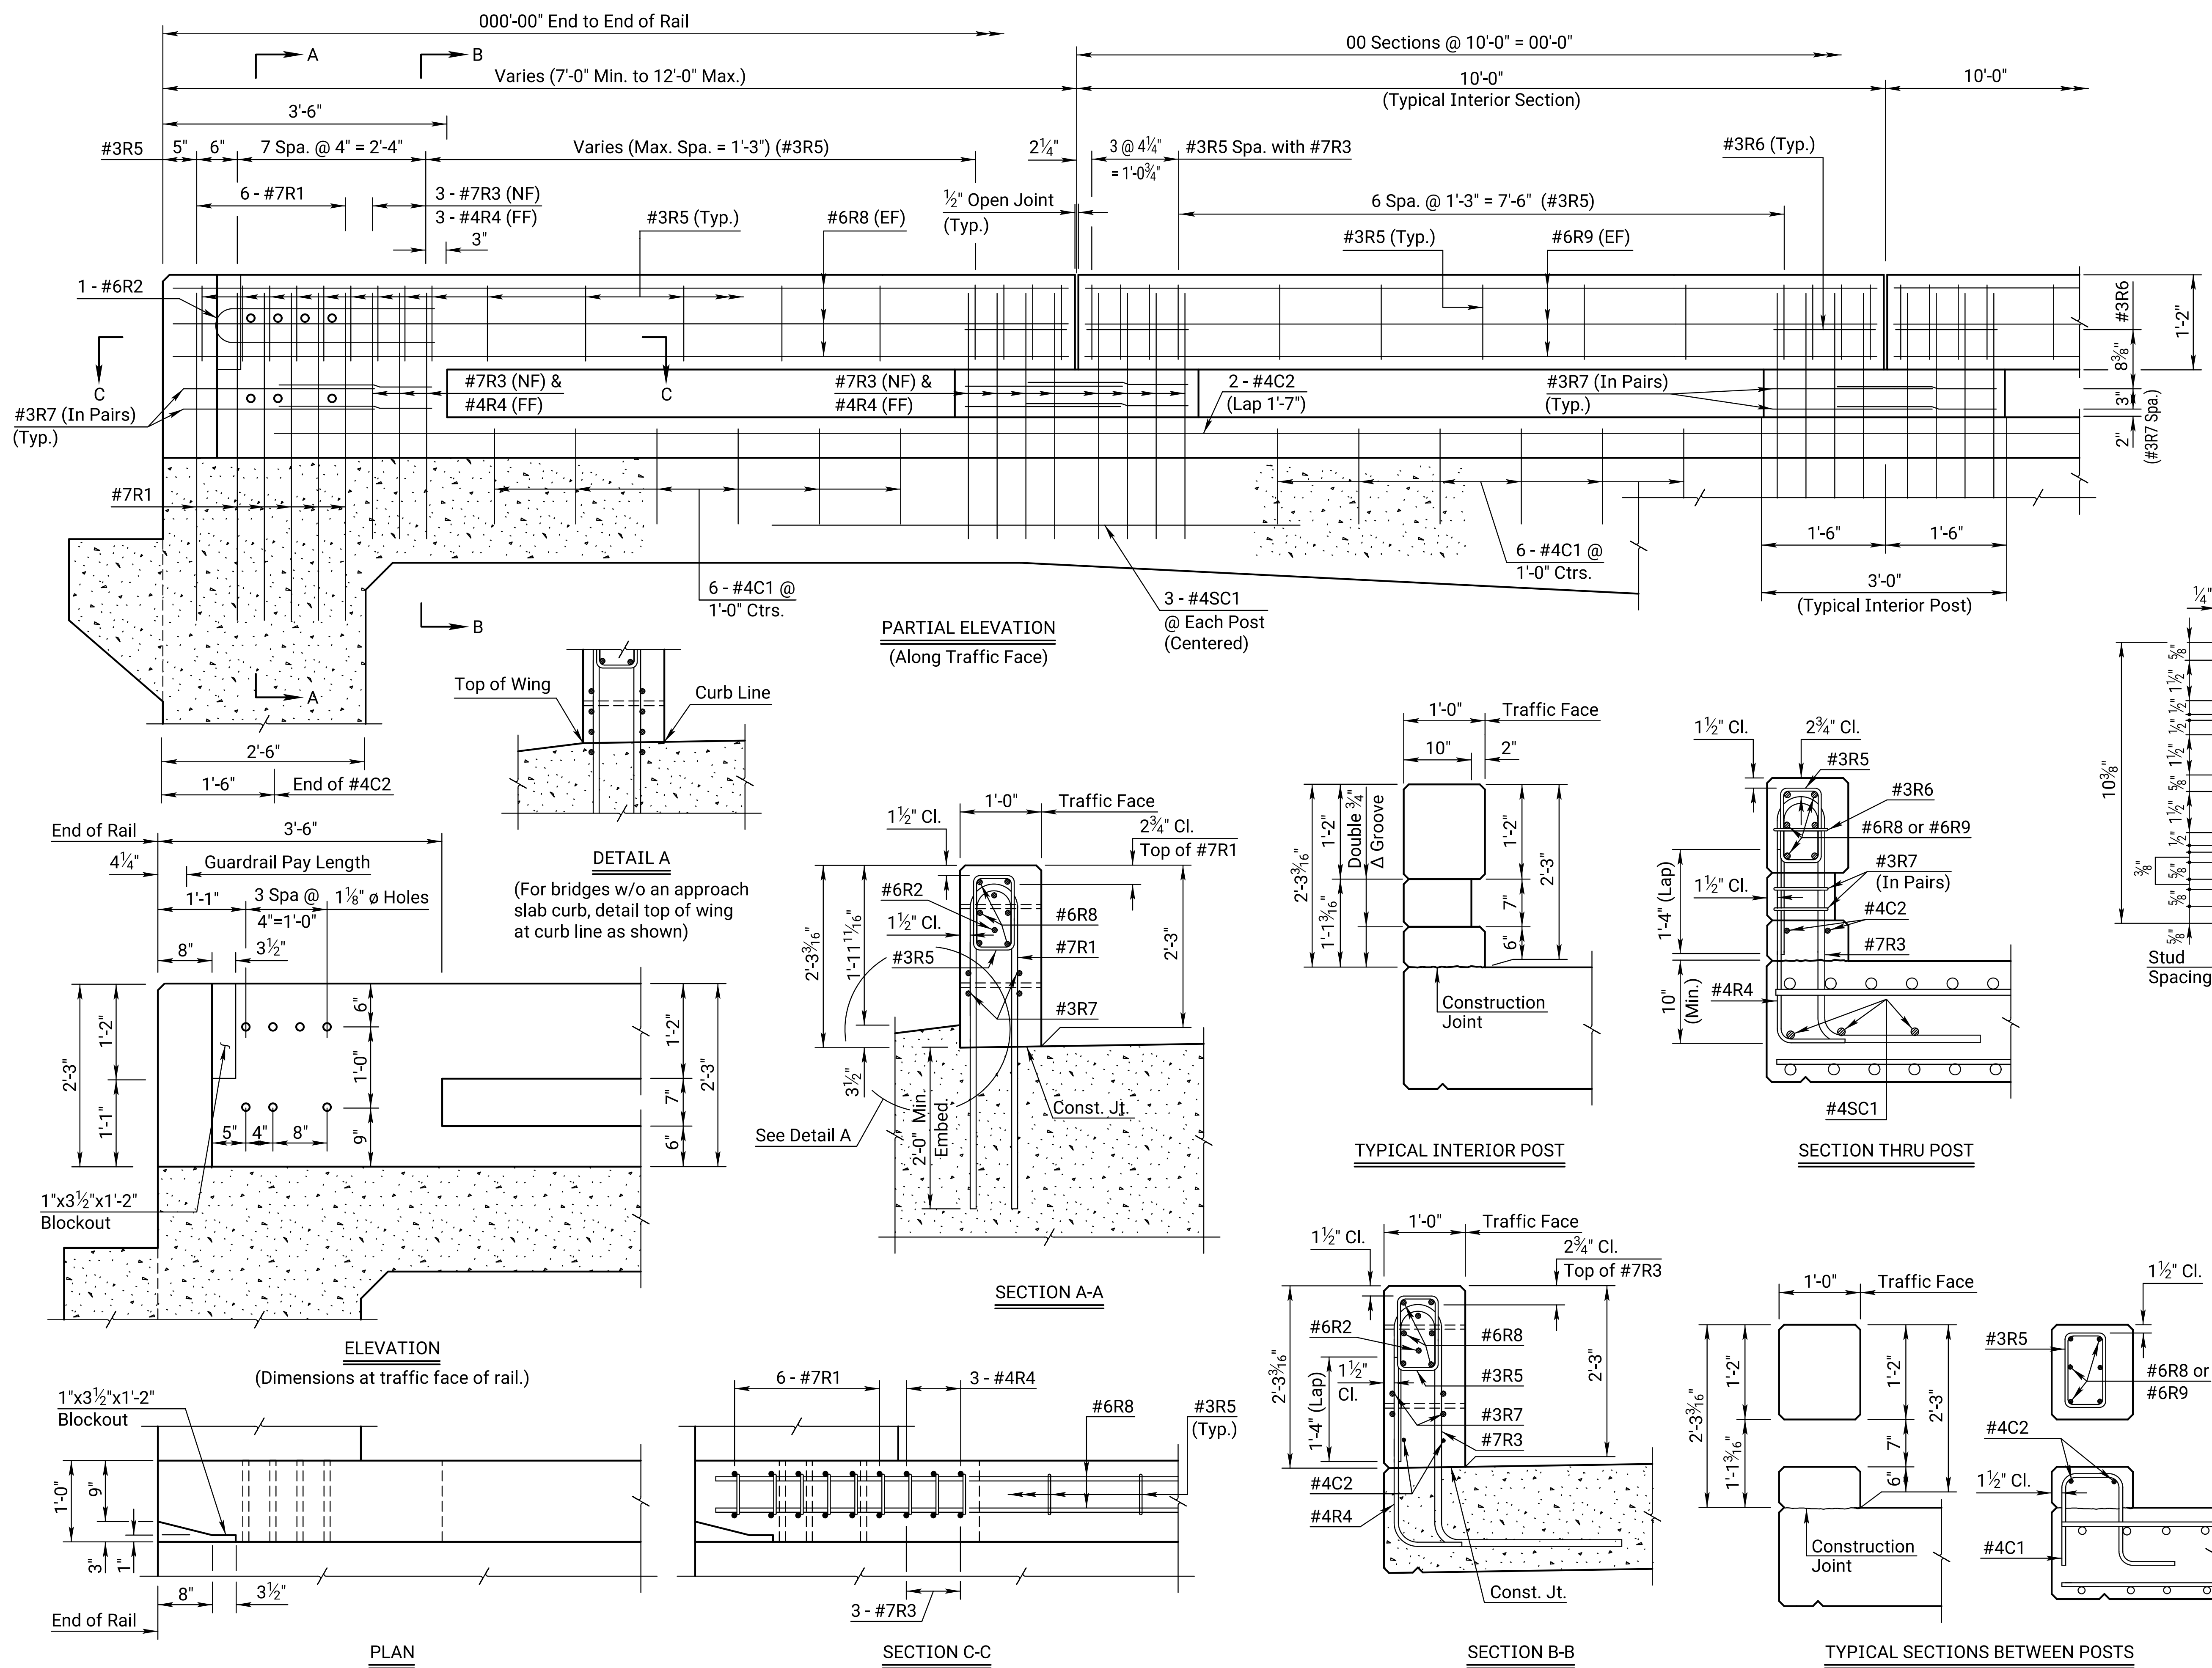

Plotted by : KDOT#CADD.Support_ks.gov 8-NOV-2022 01:11
File : br183b.dgn

KDOT Graphics Certified 10-21-2022 Sh. No. 0