

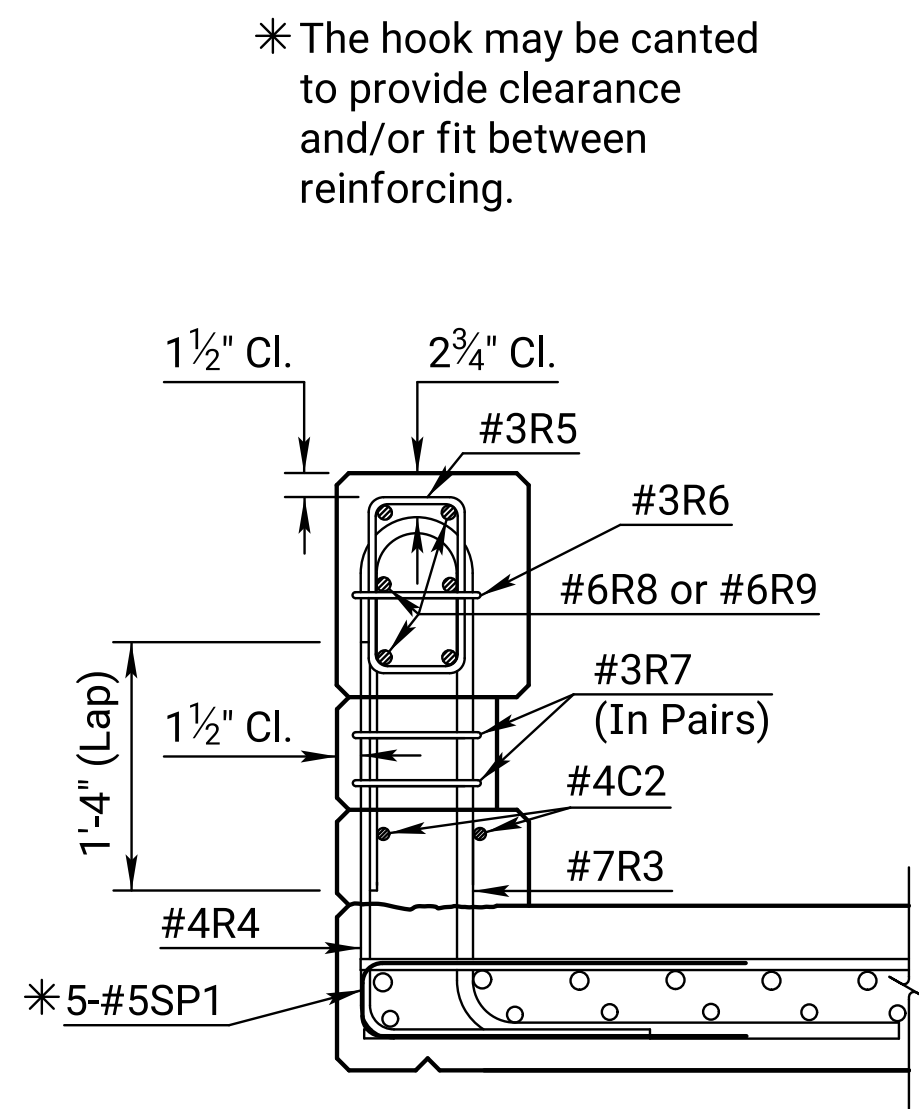
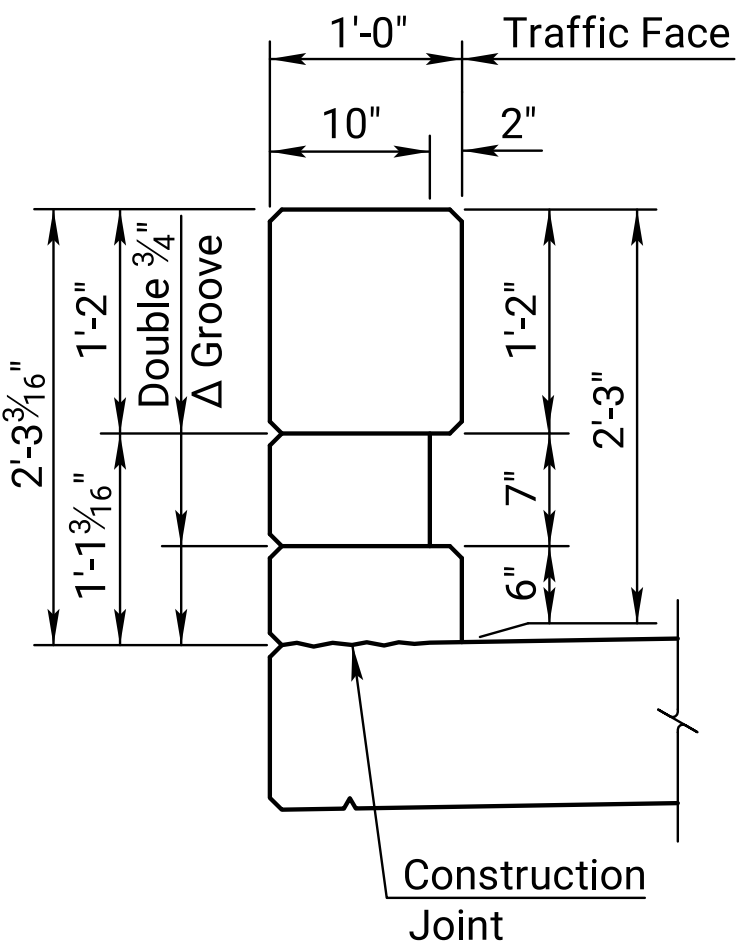
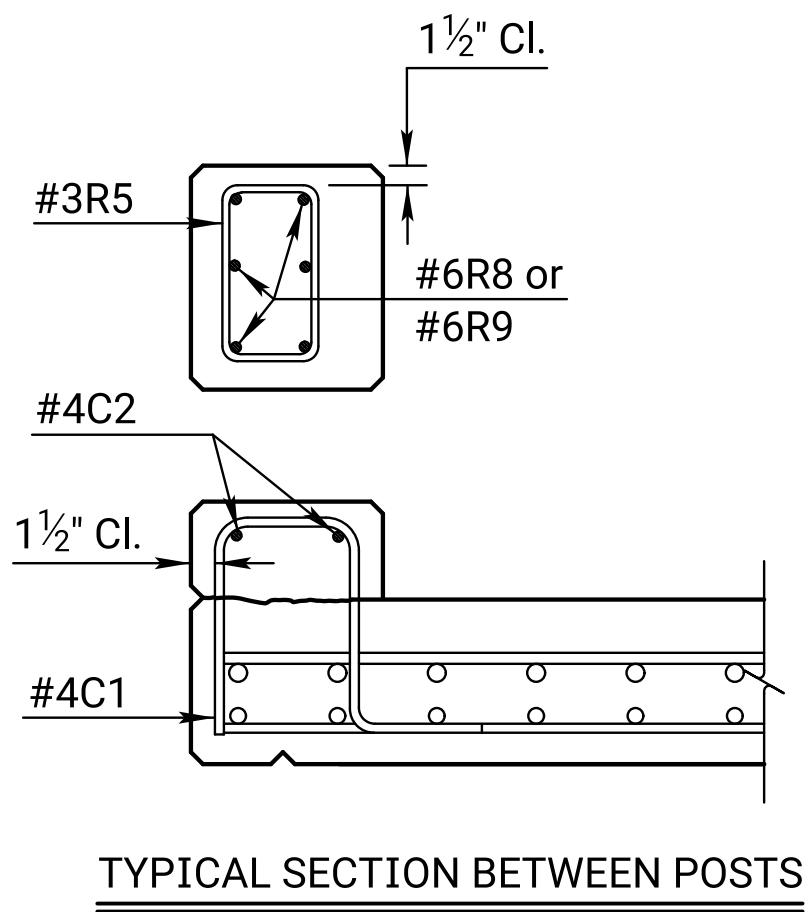
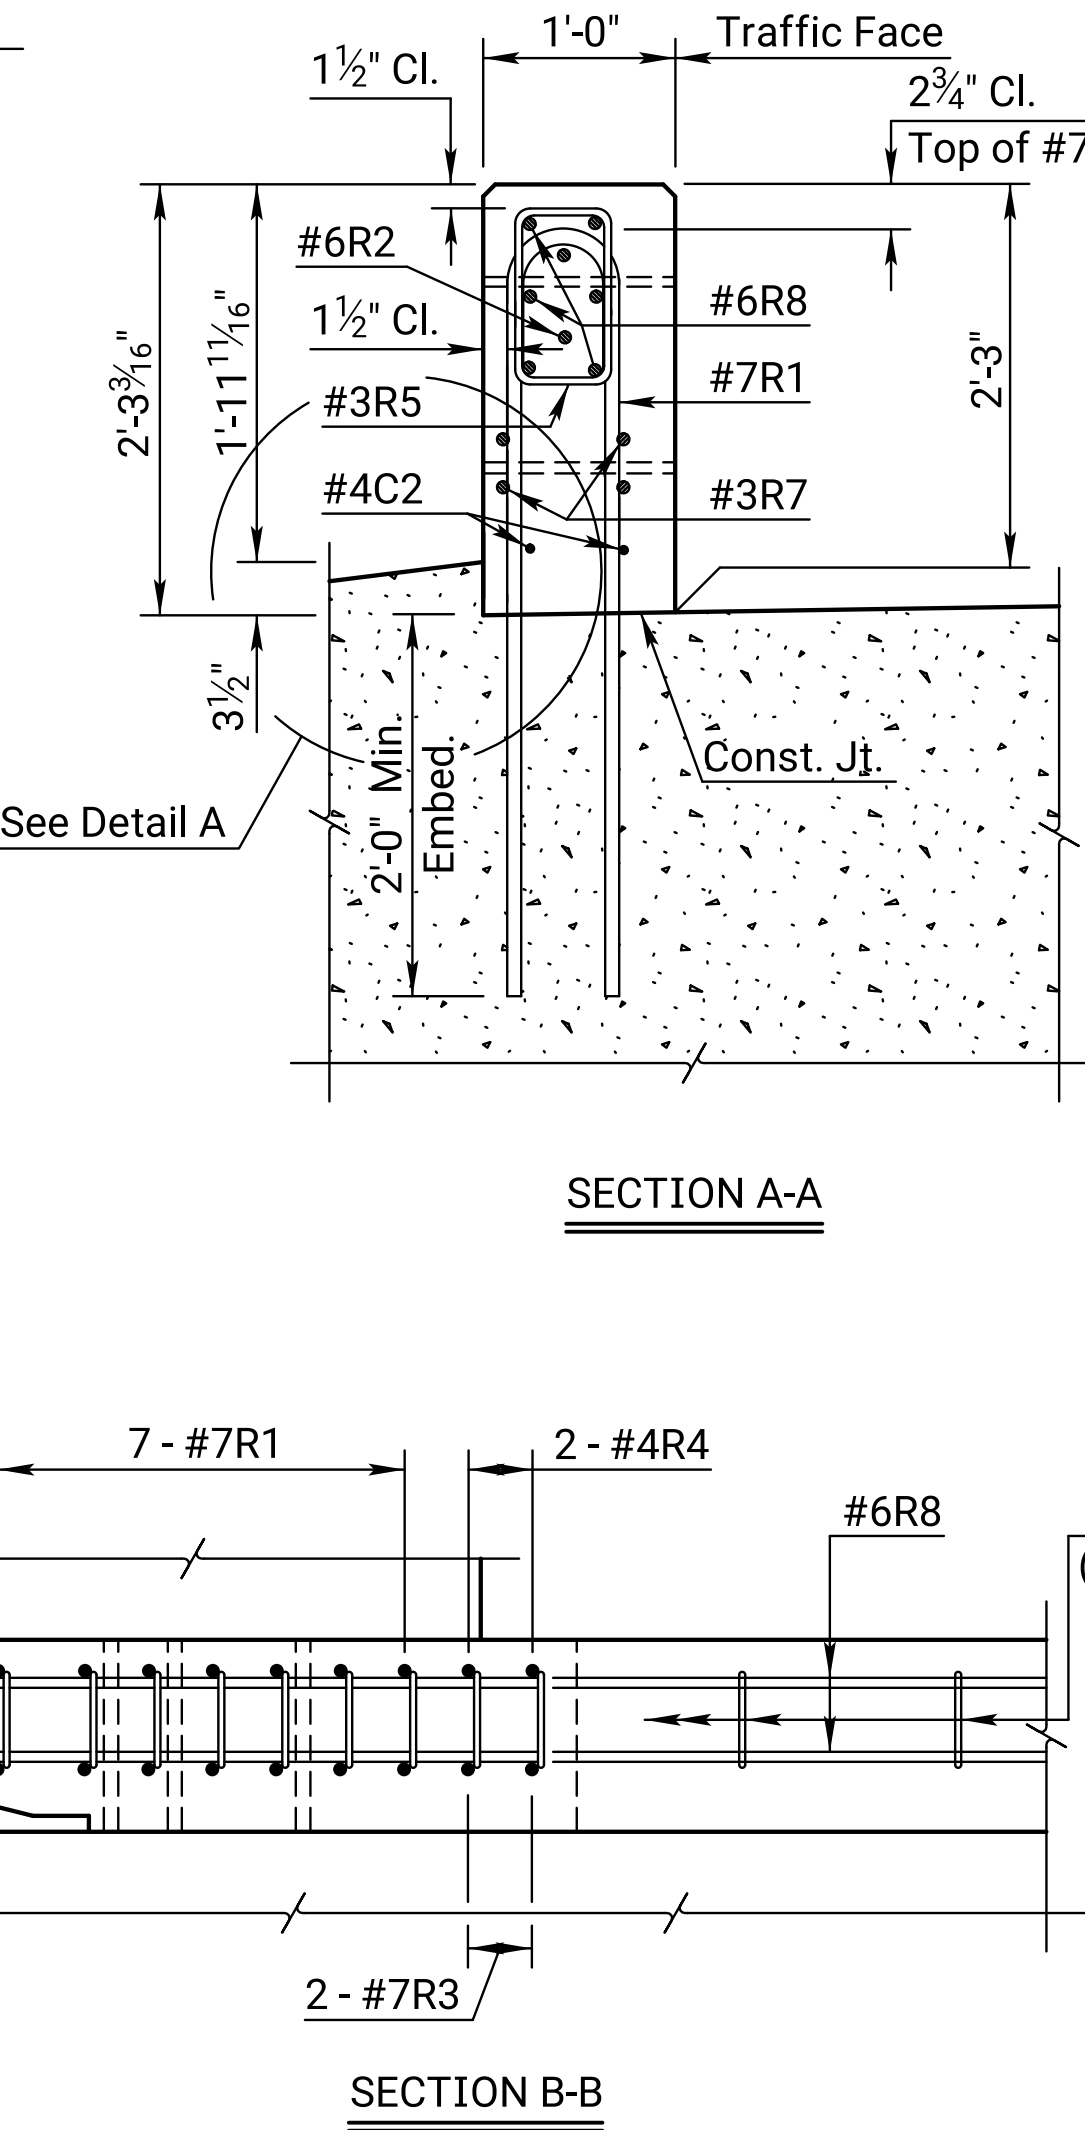
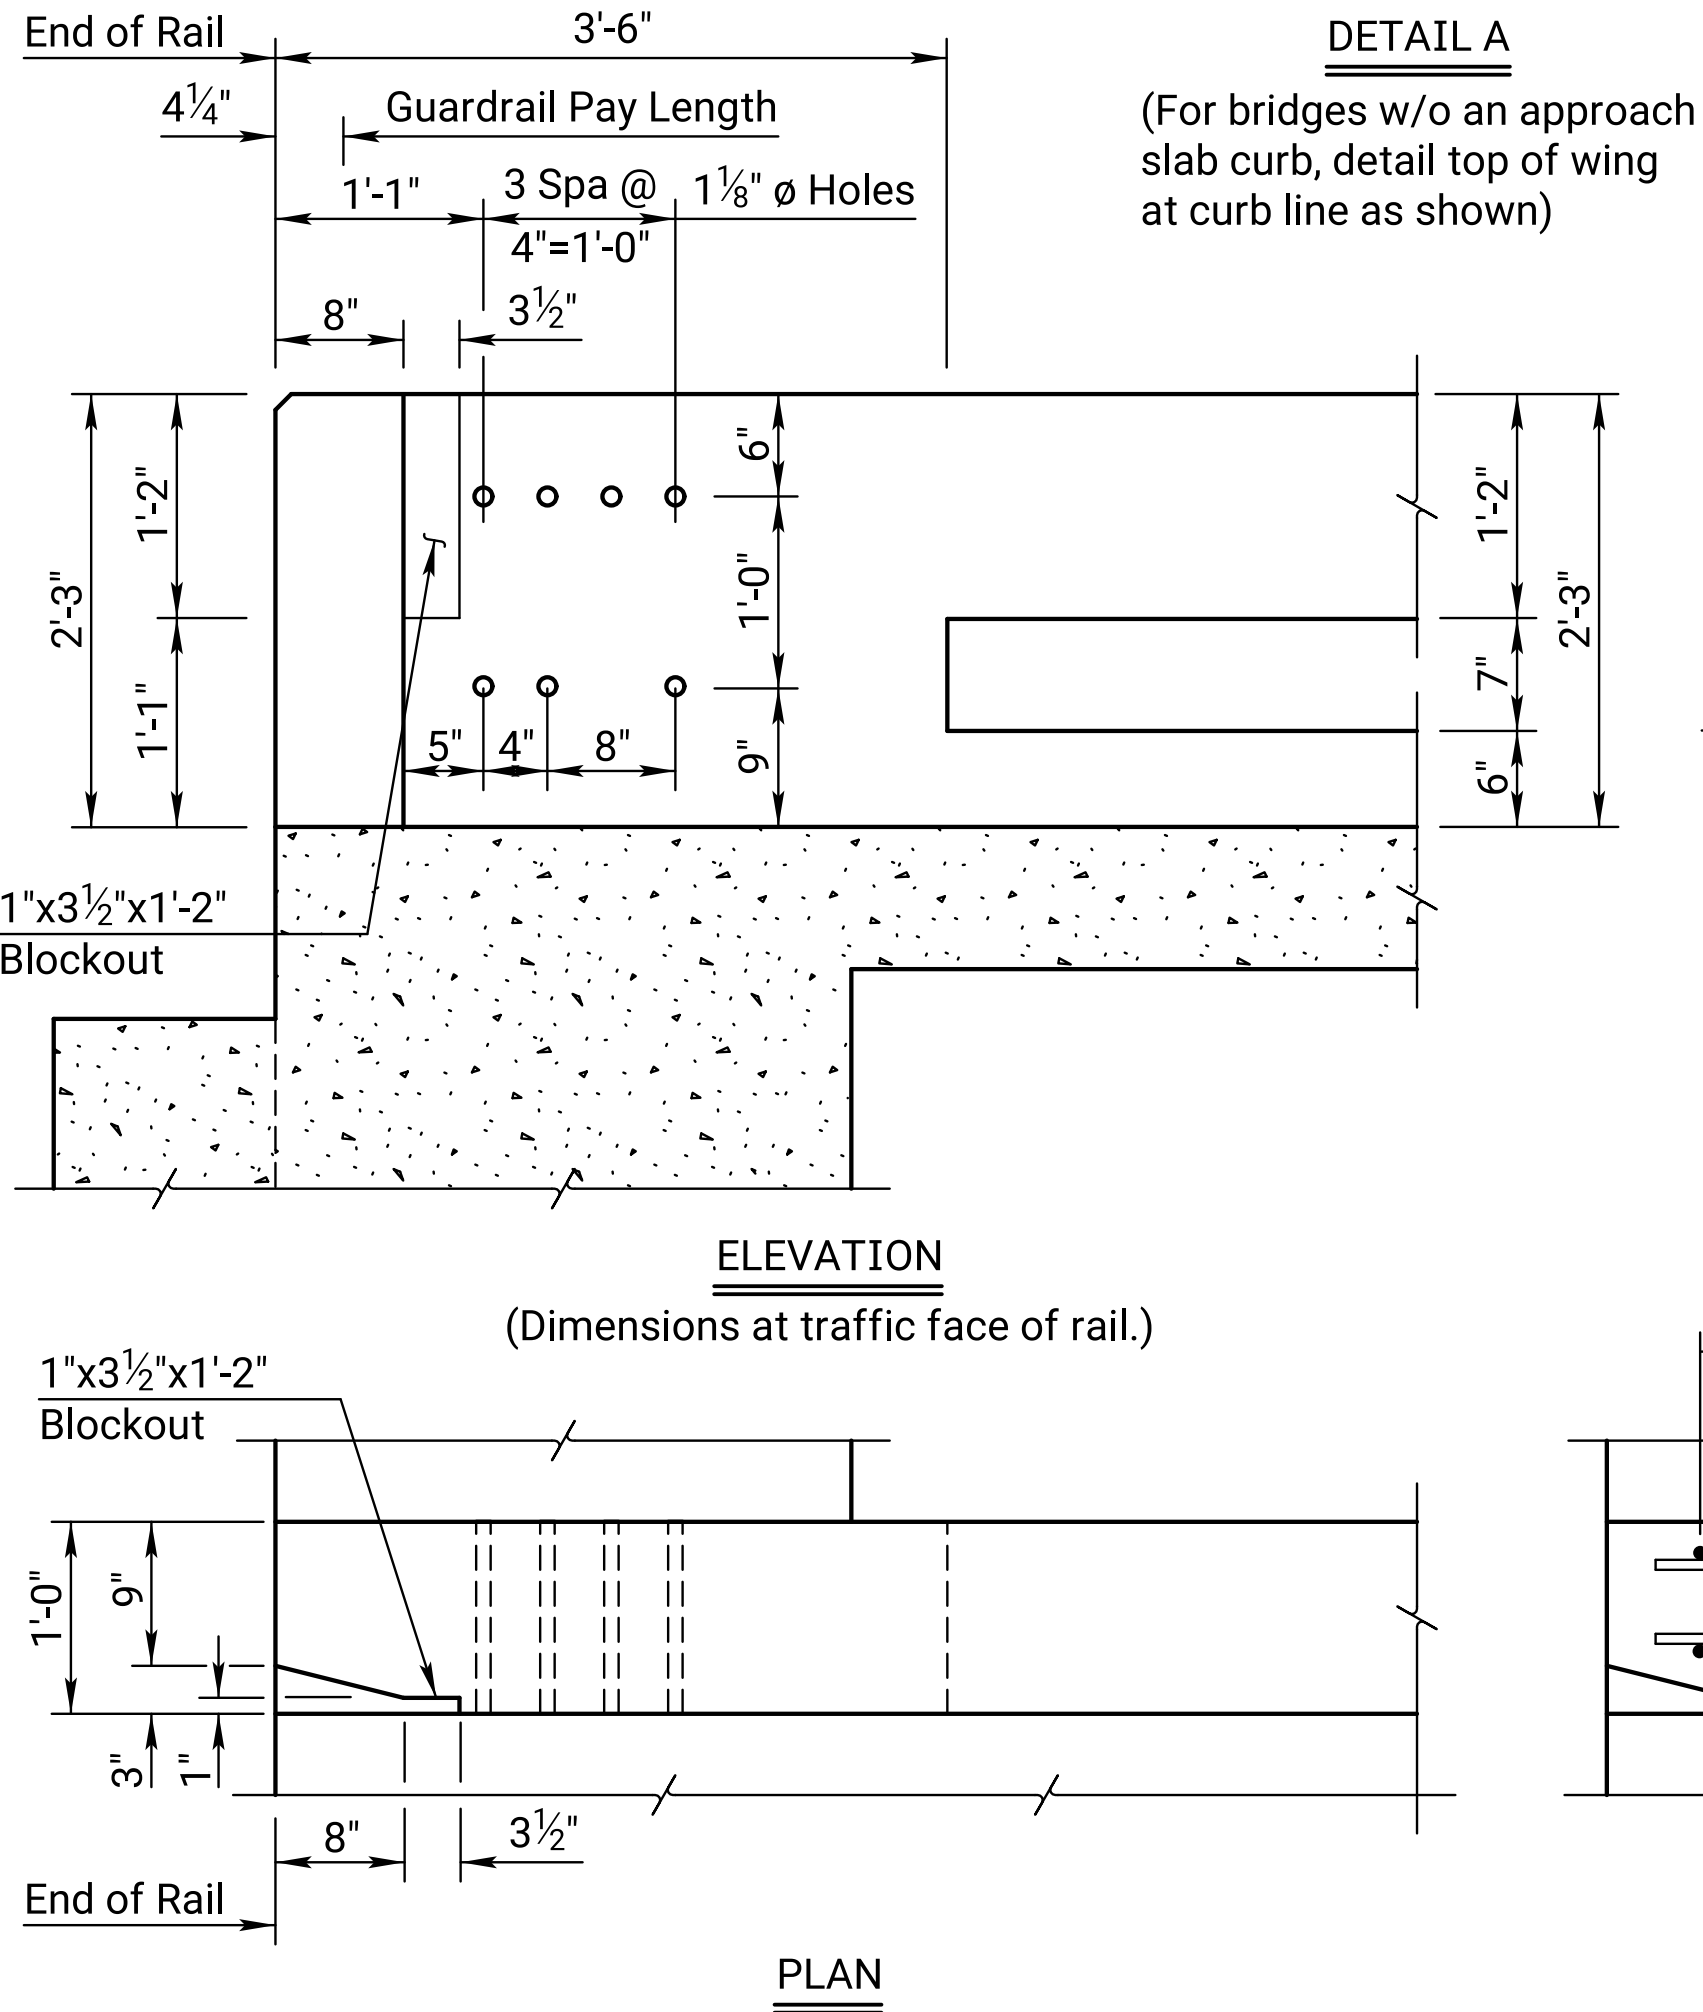
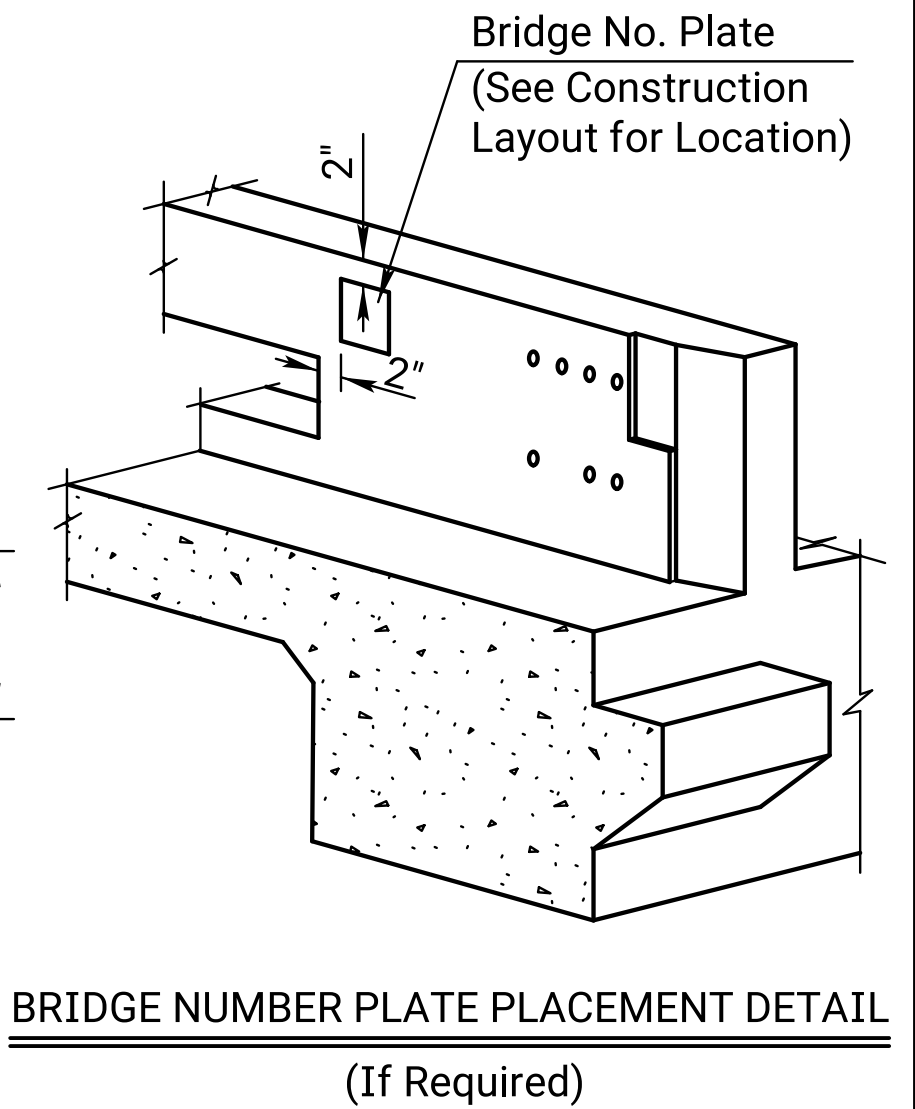



STATE	PROJECT NO.	YEAR	SHEET NO.	TOTAL SHEETS
KANSAS	0	0	0	0

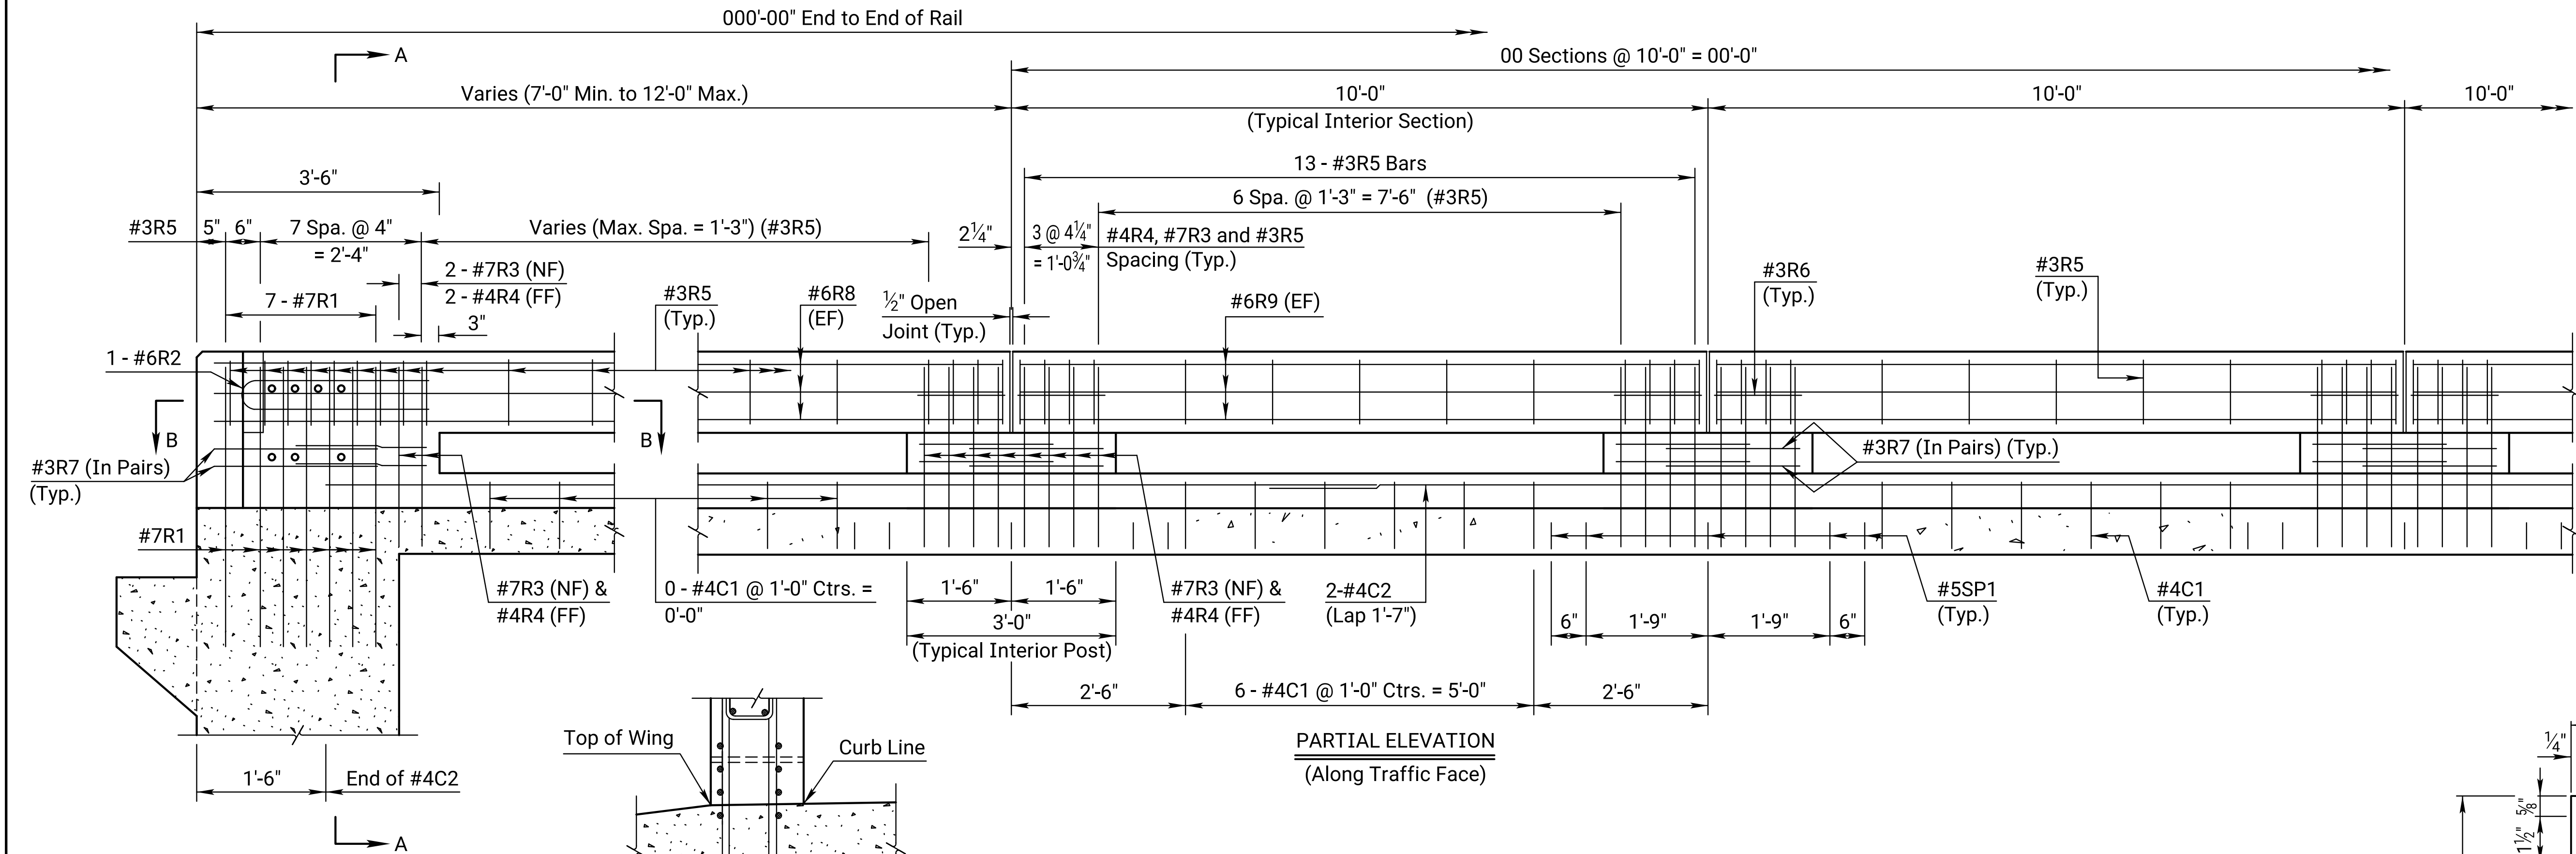

LEGEND
NF = Near Face
FF = Far Face
EF = Each Face

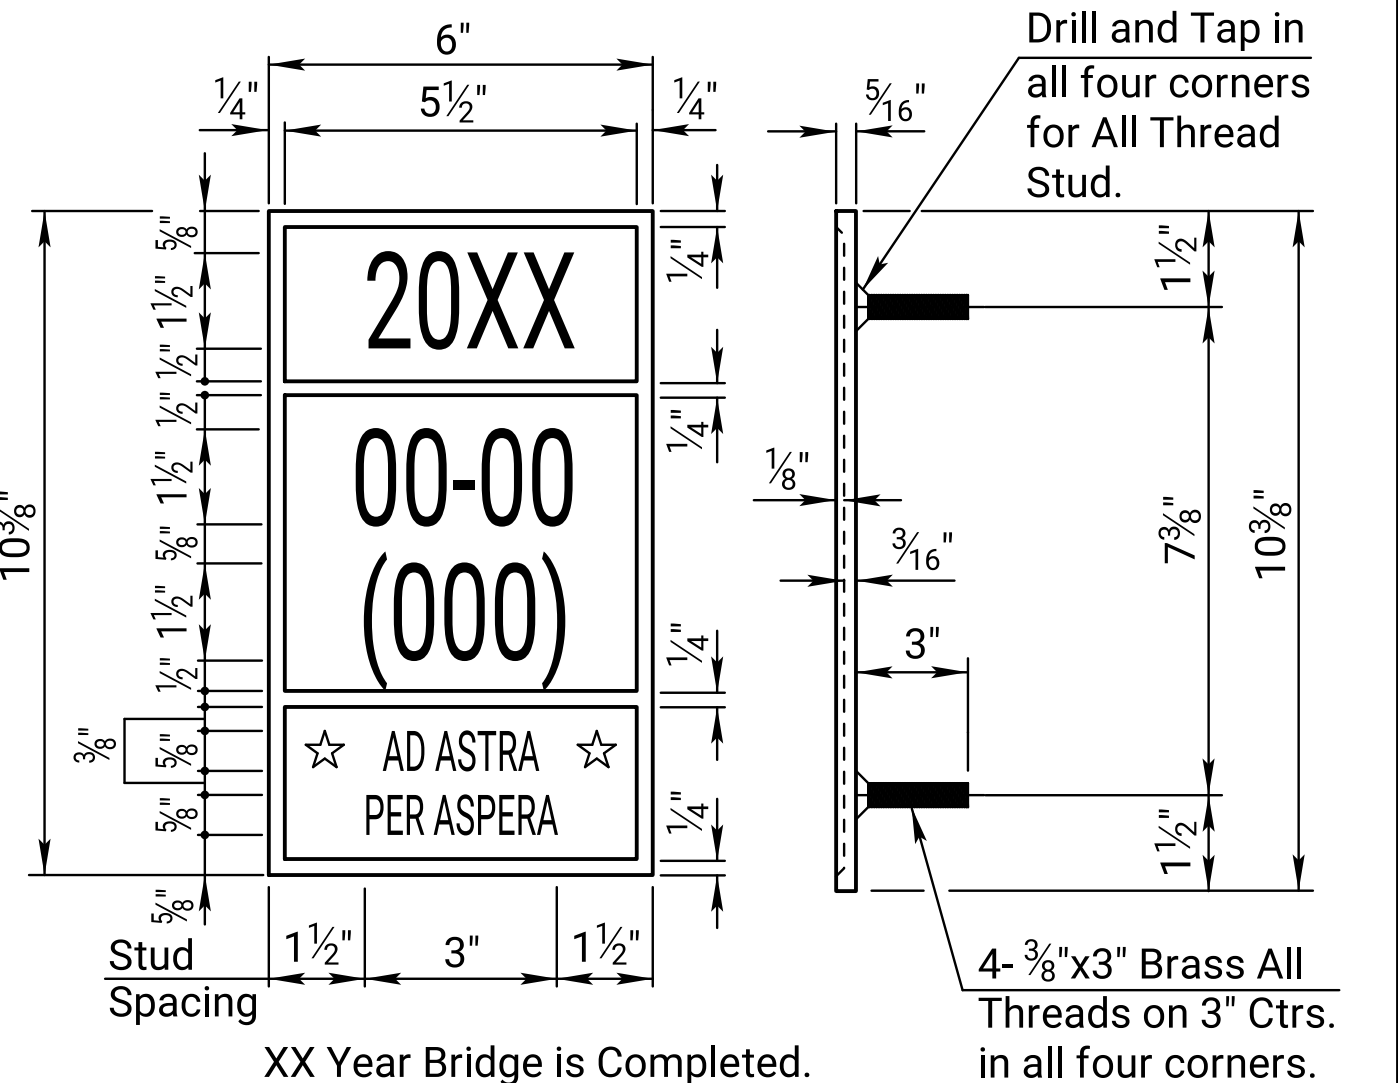

BRIDGE NUMBER PLATE
(1 Required)
(See Construction Layout for Location)

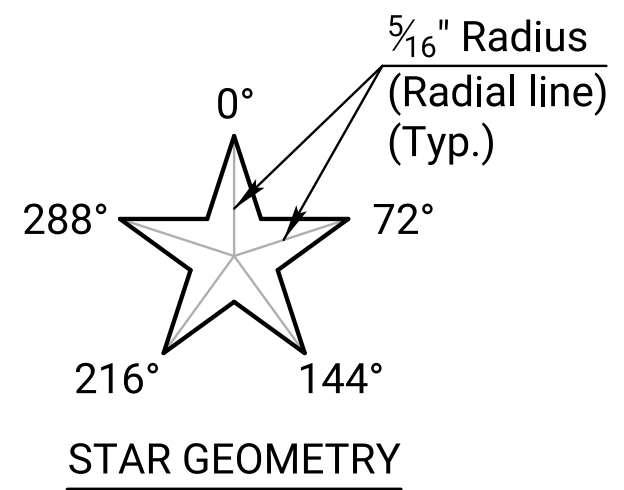

NO.	DATE	REVISIONS	BY	APPD
03	12-03-21	Changed Bridge Number Plate detail	M.L.L.	M.A.H.
02	01-30-12	Clarify C2 Termination	J.P.J.	T.L.F.
01	06-30-05	Current Release		

DESIGNED	DESIGNED CK.	QUANTITIES	QUAN. CK.	CADD	CADD CK.
----------	--------------	------------	-----------	------	----------

Br. No. 0-0- ()

27" KANSAS CORRAL RAIL
(W-BEAM WITH RUBRAIL)
(With Curb)

Proj. 0

Sta. Co.