

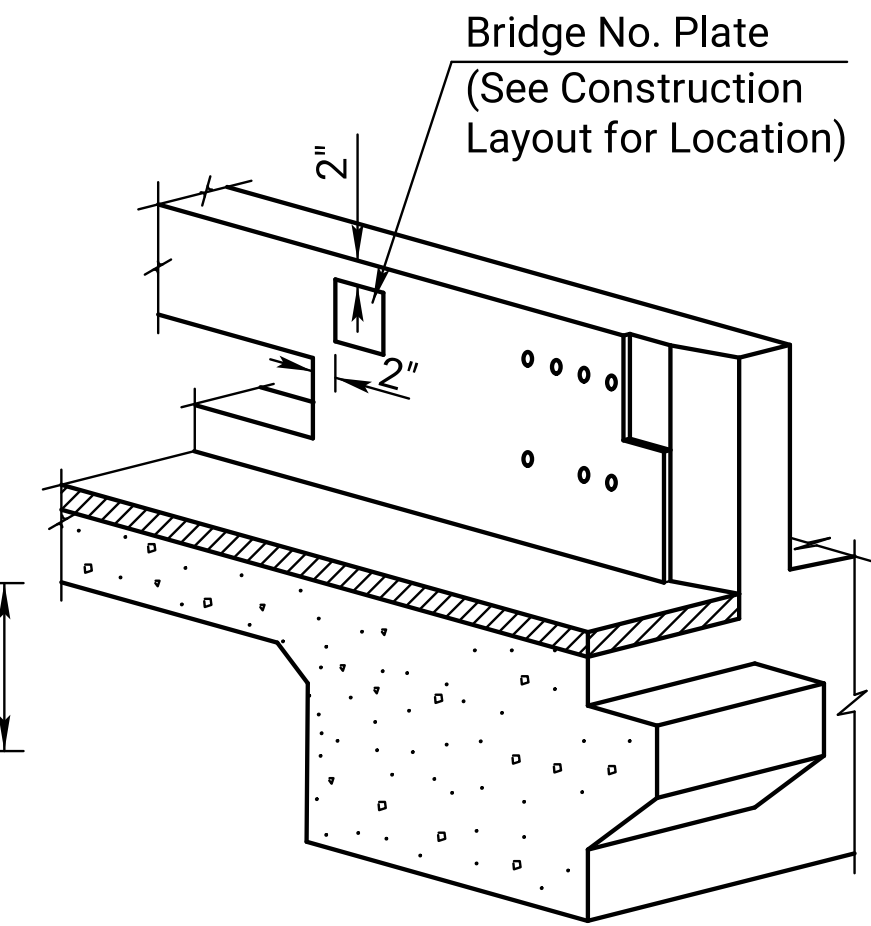


Plotted by : KDOT#CADD.Support_Lks.gov 8-NOV-2022 01:16
File : br183dd.dgn

STATE	PROJECT NO.	YEAR	SHEET NO.	TOTAL SHEETS
KANSAS	0	0	0	0

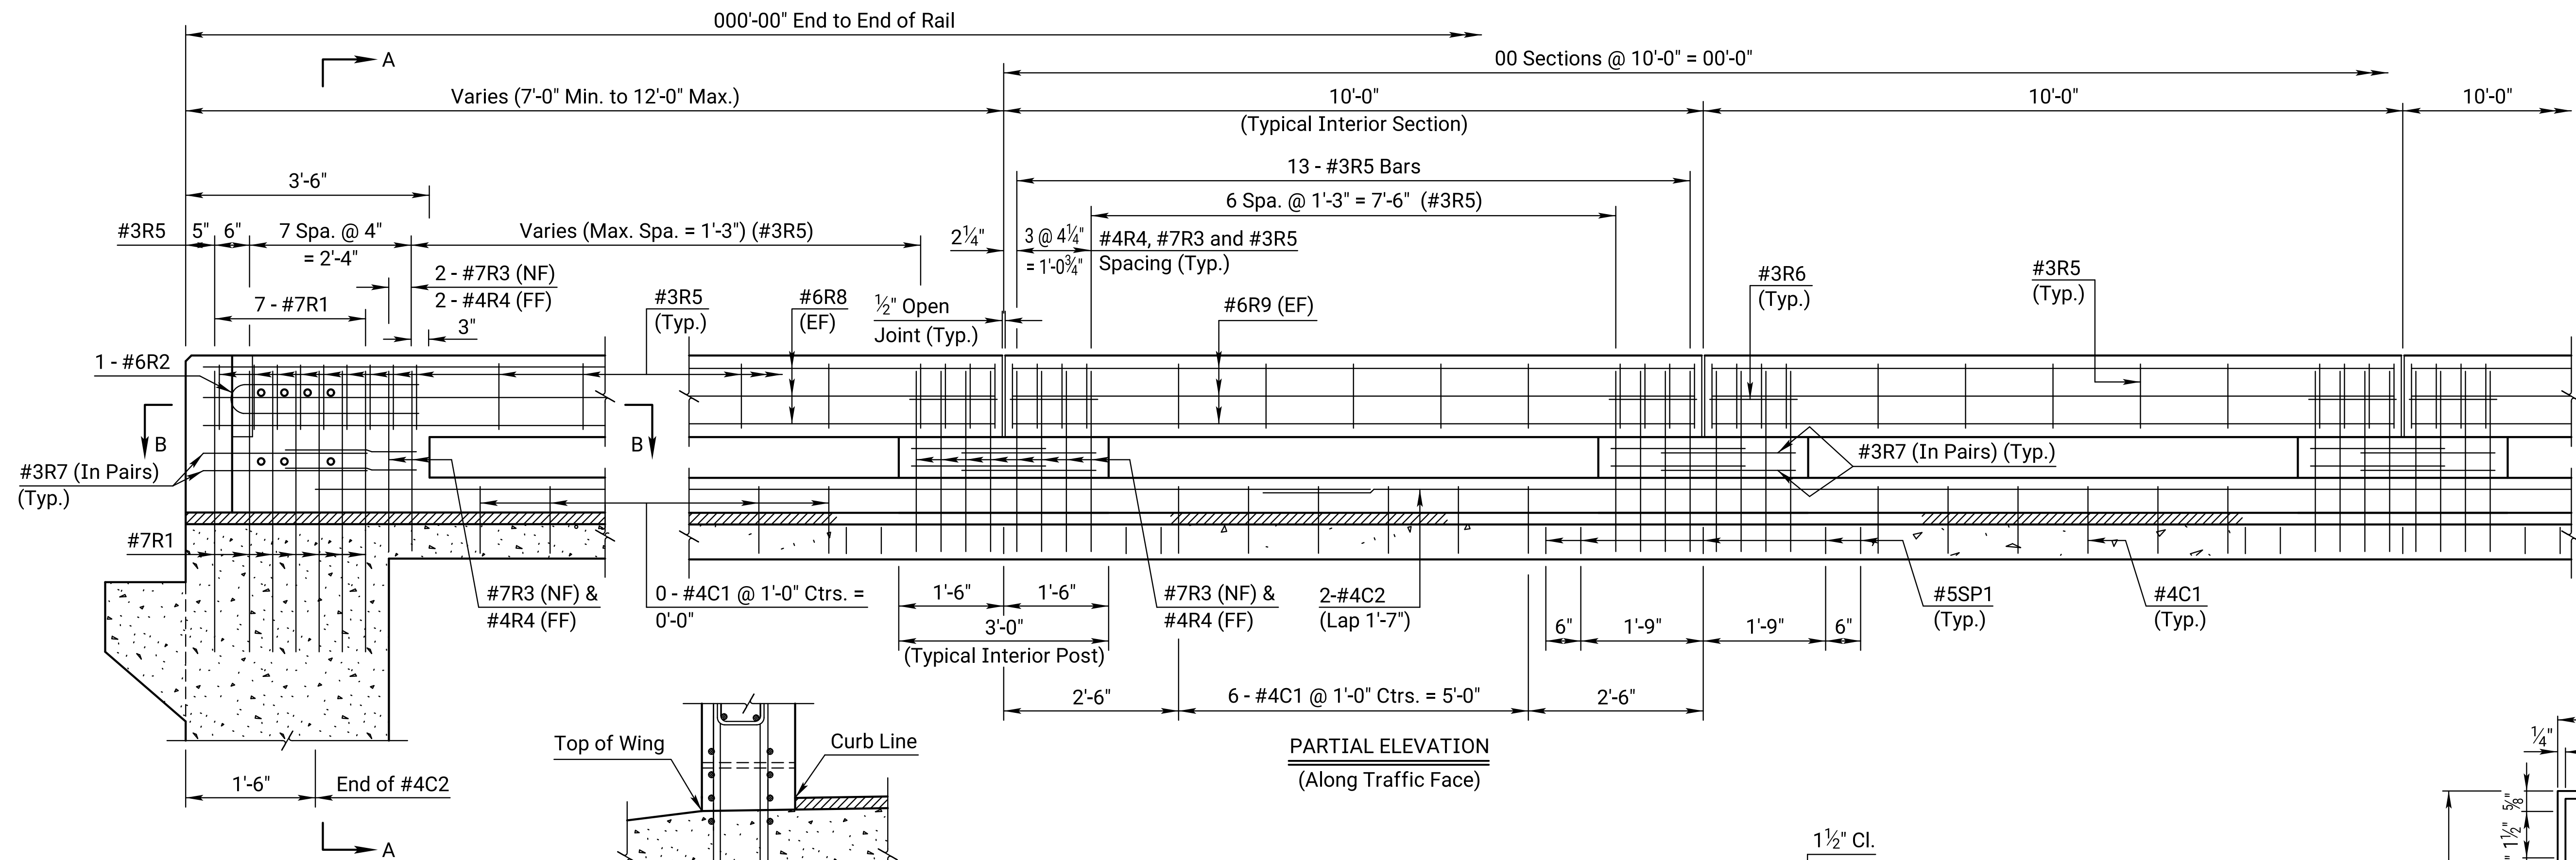


BRIDGE NUMBER PLATE PLACEMENT DETAIL
(If Required)

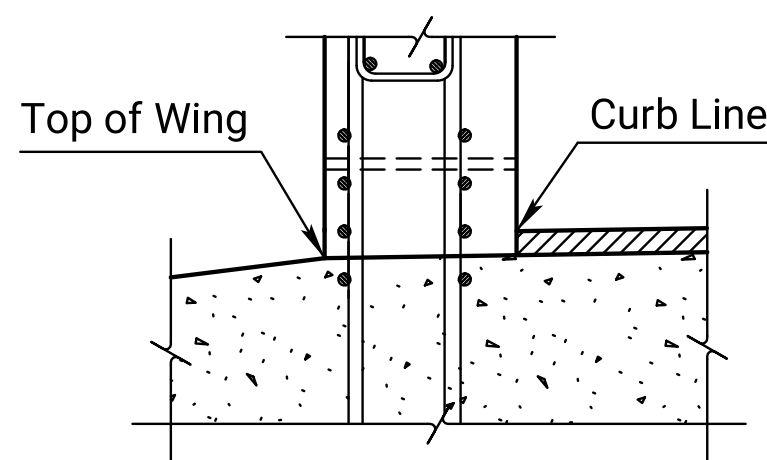


DETAIL A

(For bridges w/o an approach slab curb, detail top of wing at curb line as shown)

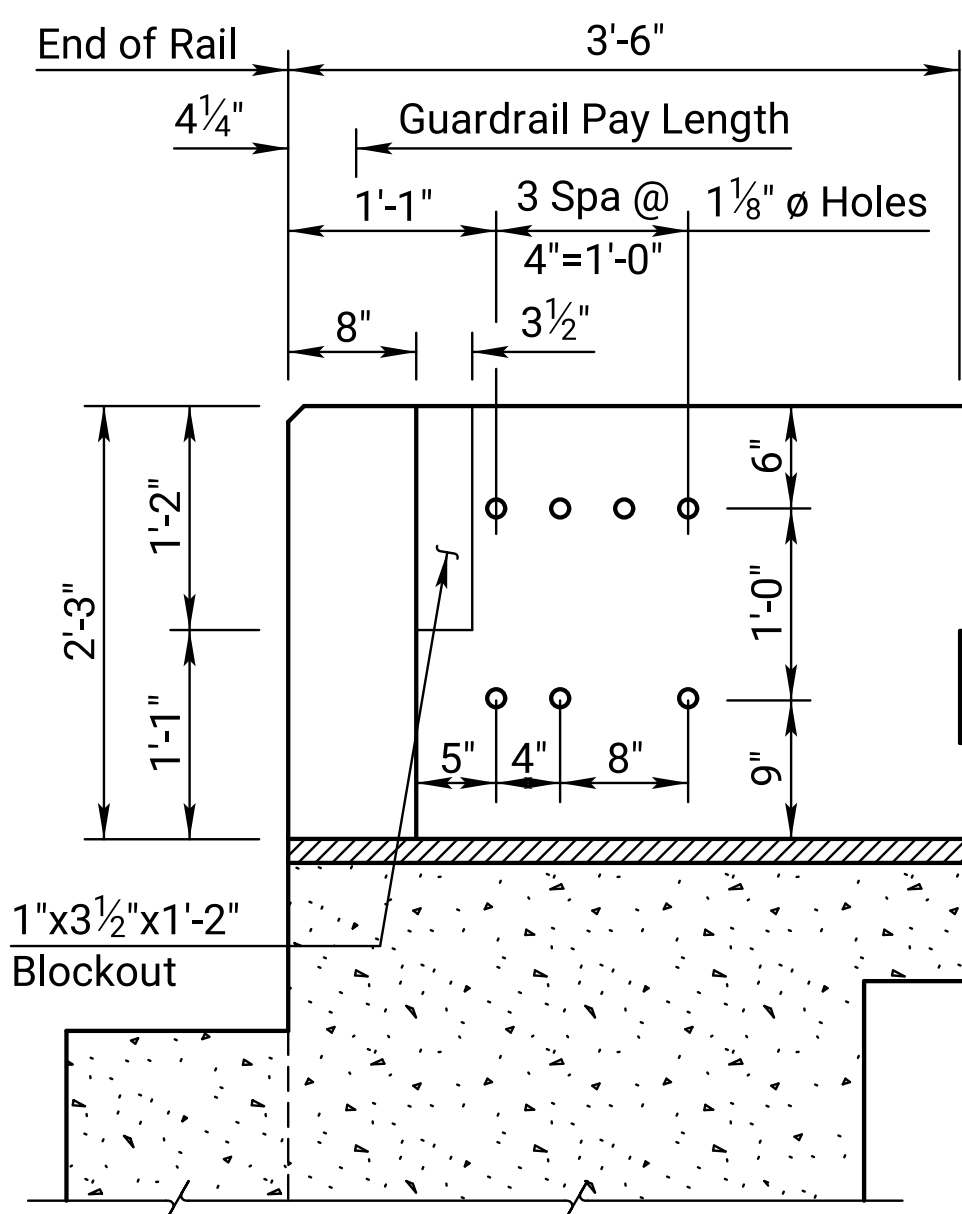


ELEVATION


(Dimensions at traffic face of rail.)

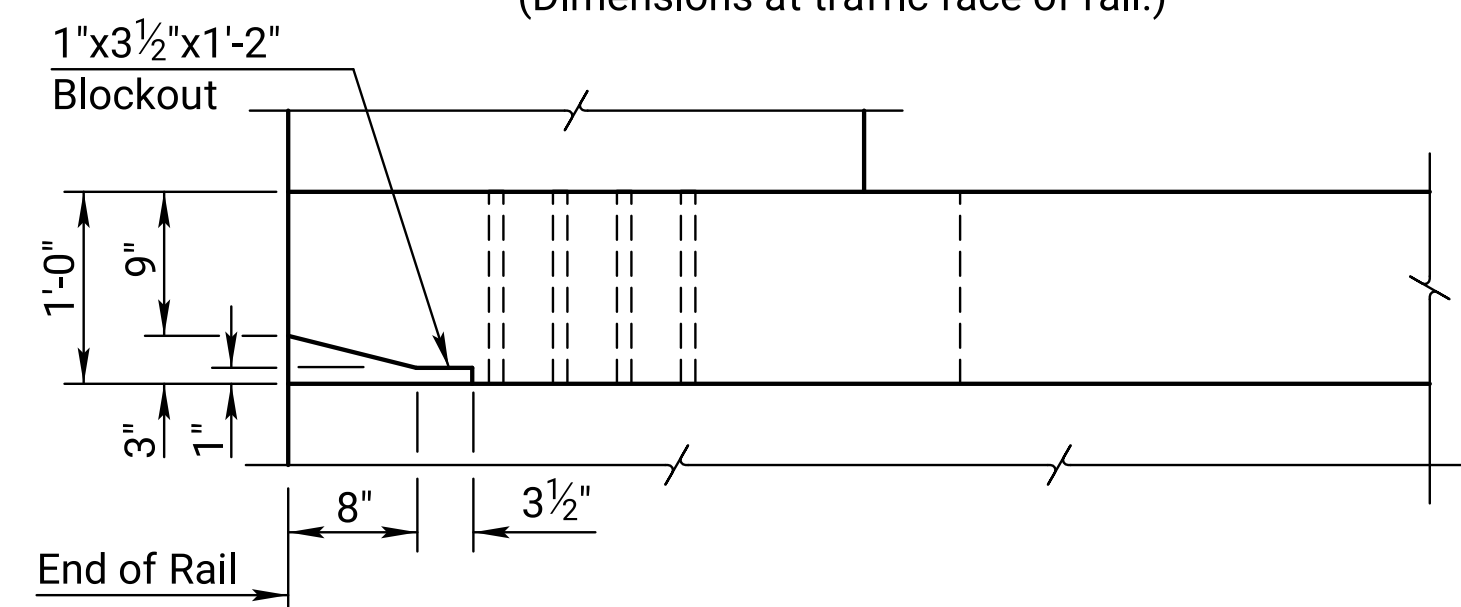


PLAN

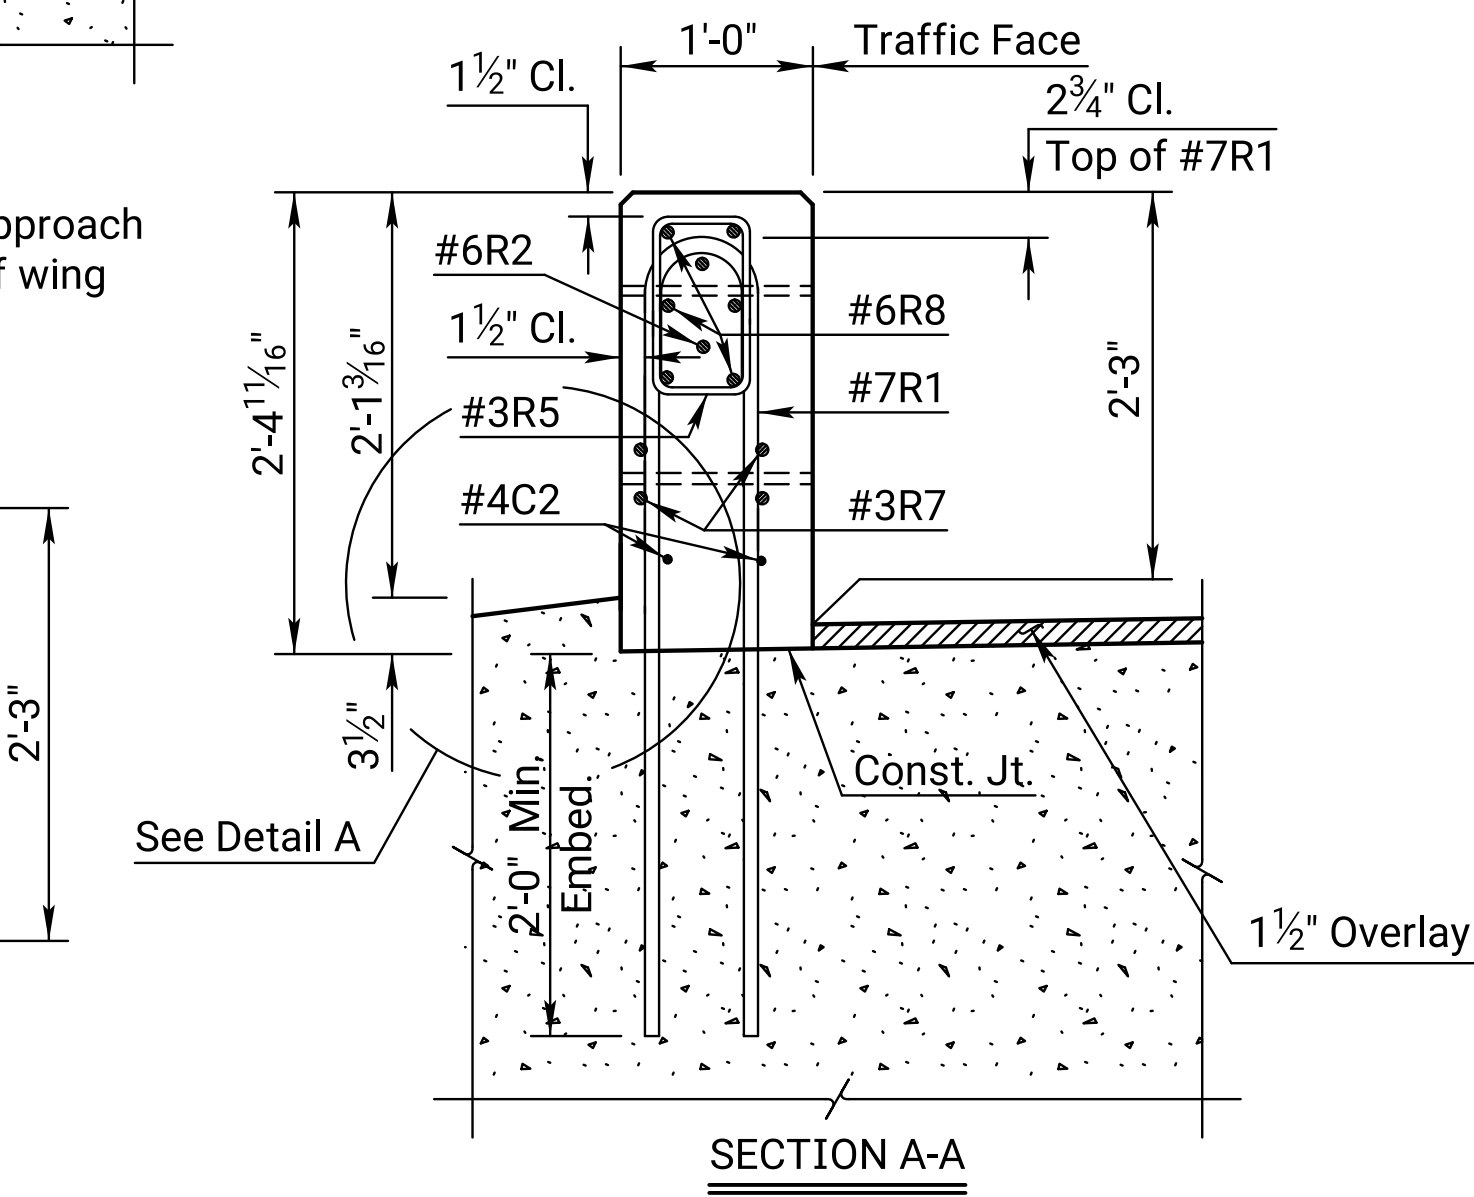


SECTION A-A

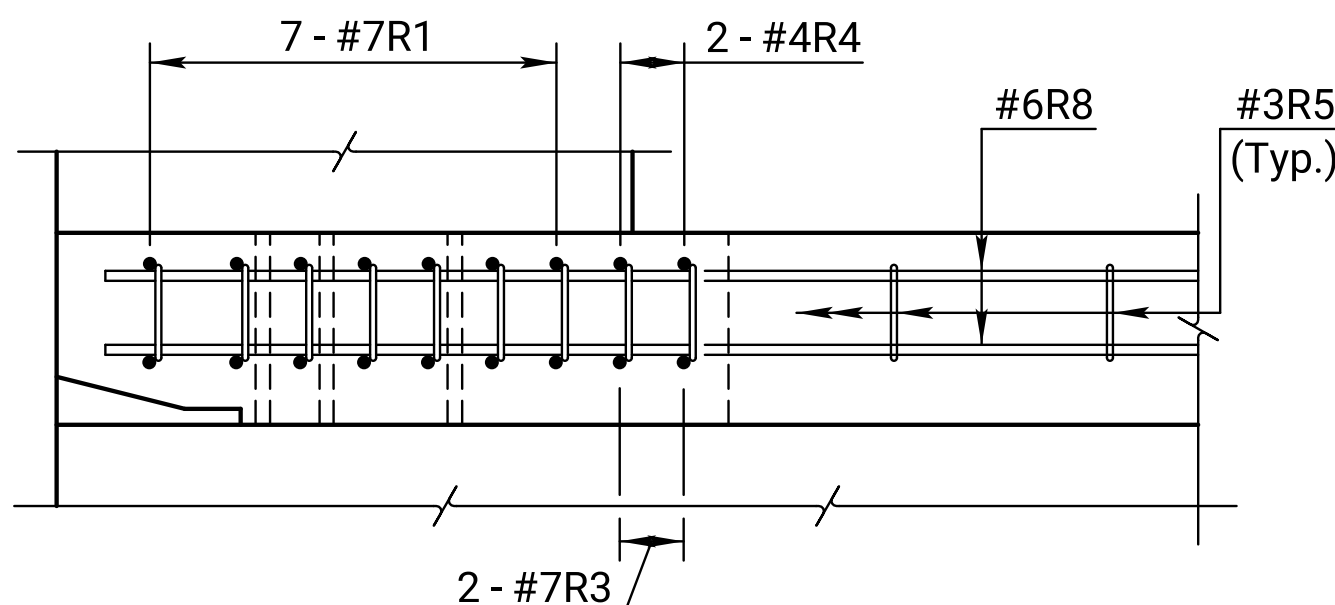


SECTION B-B

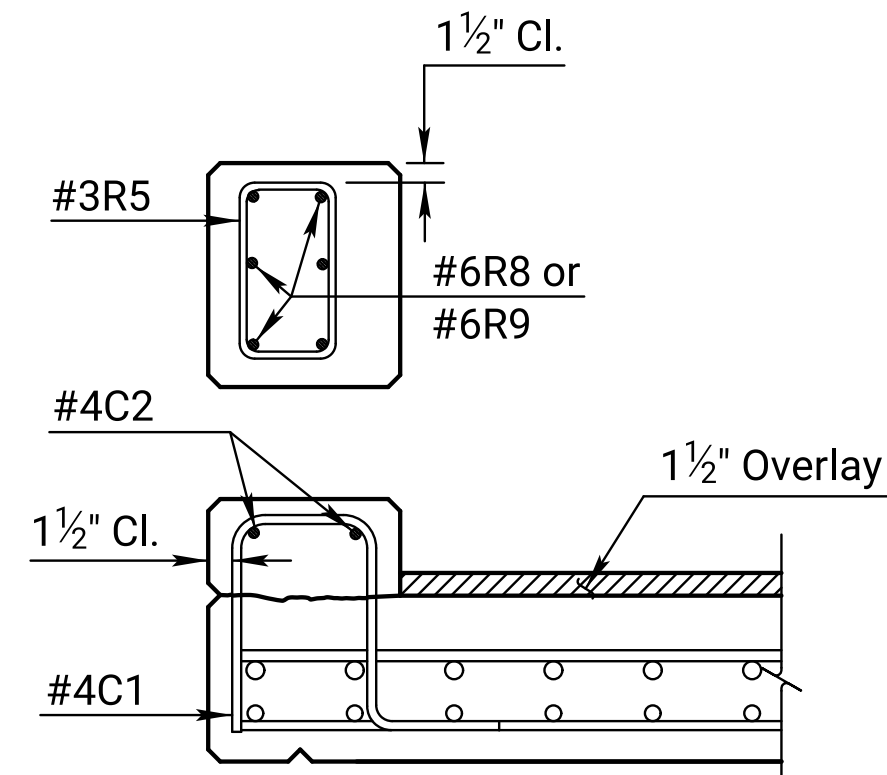

TYPICAL SECTION BETWEEN POSTS

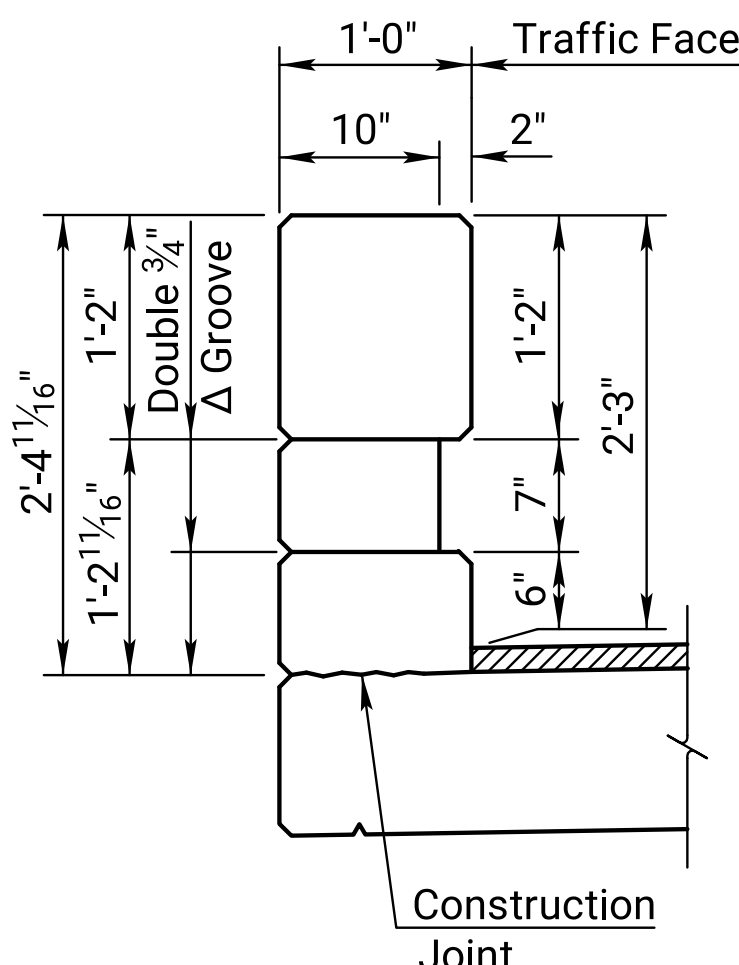


TYPICAL INTERIOR POST SECTIONS

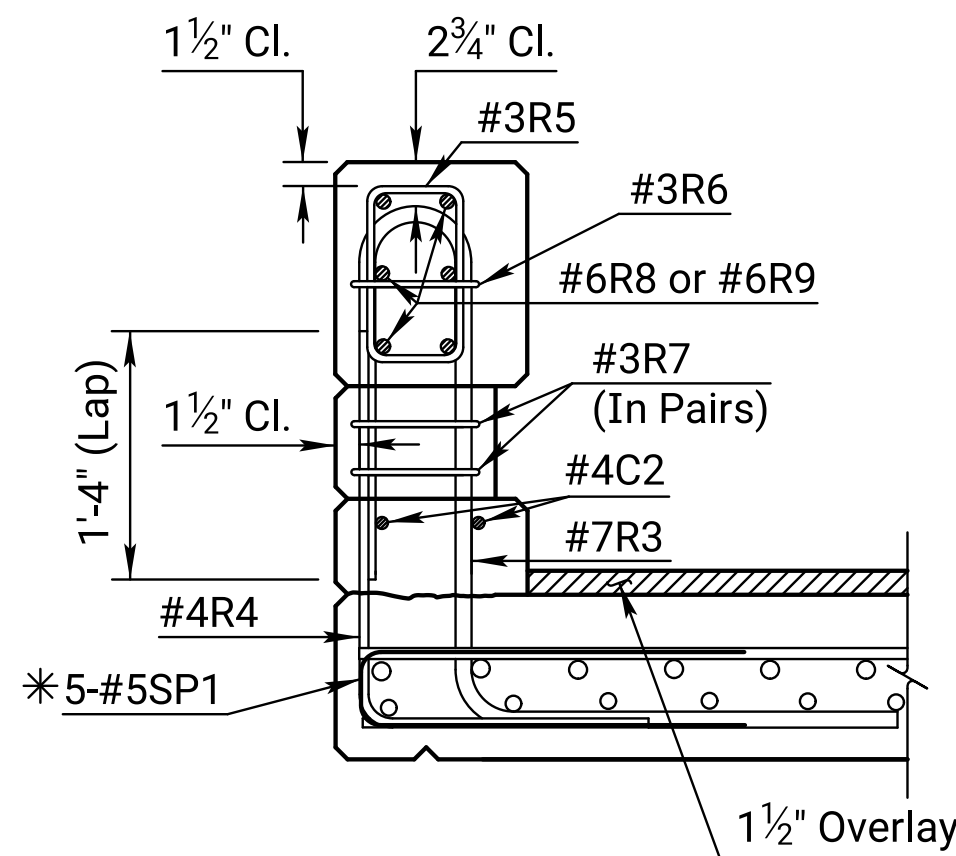

LEGEND

NF = Near Face
FF = Far Face
EF = Each Face

* The hook may be canted to provide clearance and/or fit between reinforcing.

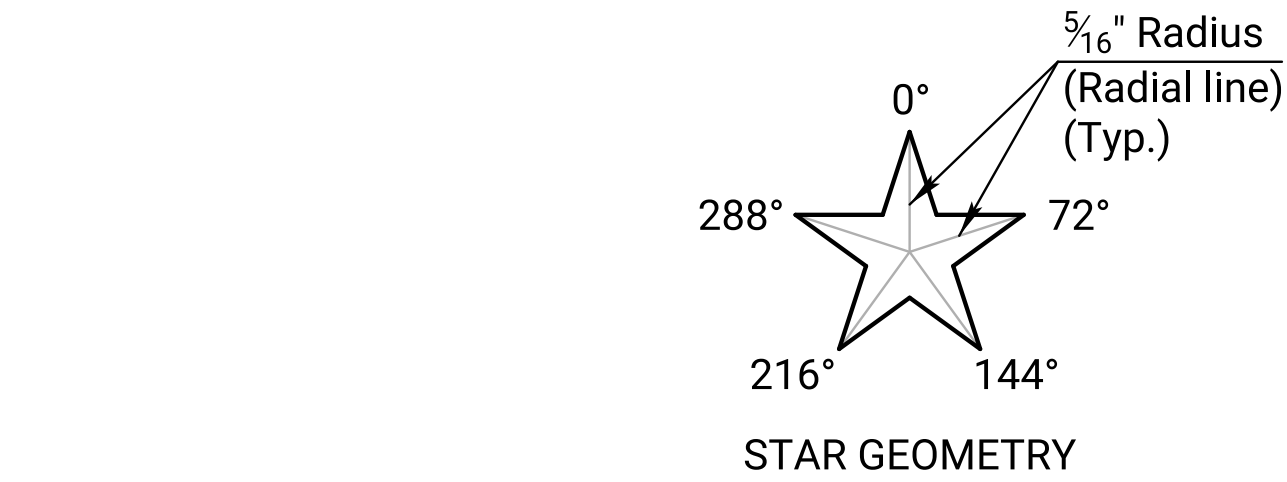

NO.	DATE	REVISIONS	BY	APPD
03	12-03-21	Changed Bridge Number Plate detail	M.L.L.	M.A.H.
02	01-30-12	Clarify C2 Termination	J.P.J.	T.L.F.
01	04-12-07	Current Release		

KANSAS DEPARTMENT OF TRANSPORTATION

Br. No. 0-0- ()

27" KANSAS CORRAL RAIL
(W-BEAM WITH RUBRAIL)
(With Curb & 1 1/2" Overlay)

Proj. 0

DESIGNED	DETAIL	QUANTITIES	CADD
DESIGN CK.	DETAIL CK.	QUAN. CK.	CADD CK.