



Plotted by : KDOT#CADD.Support_Lks.gov
File : br326.dgn
8-DEC-2022 01:07

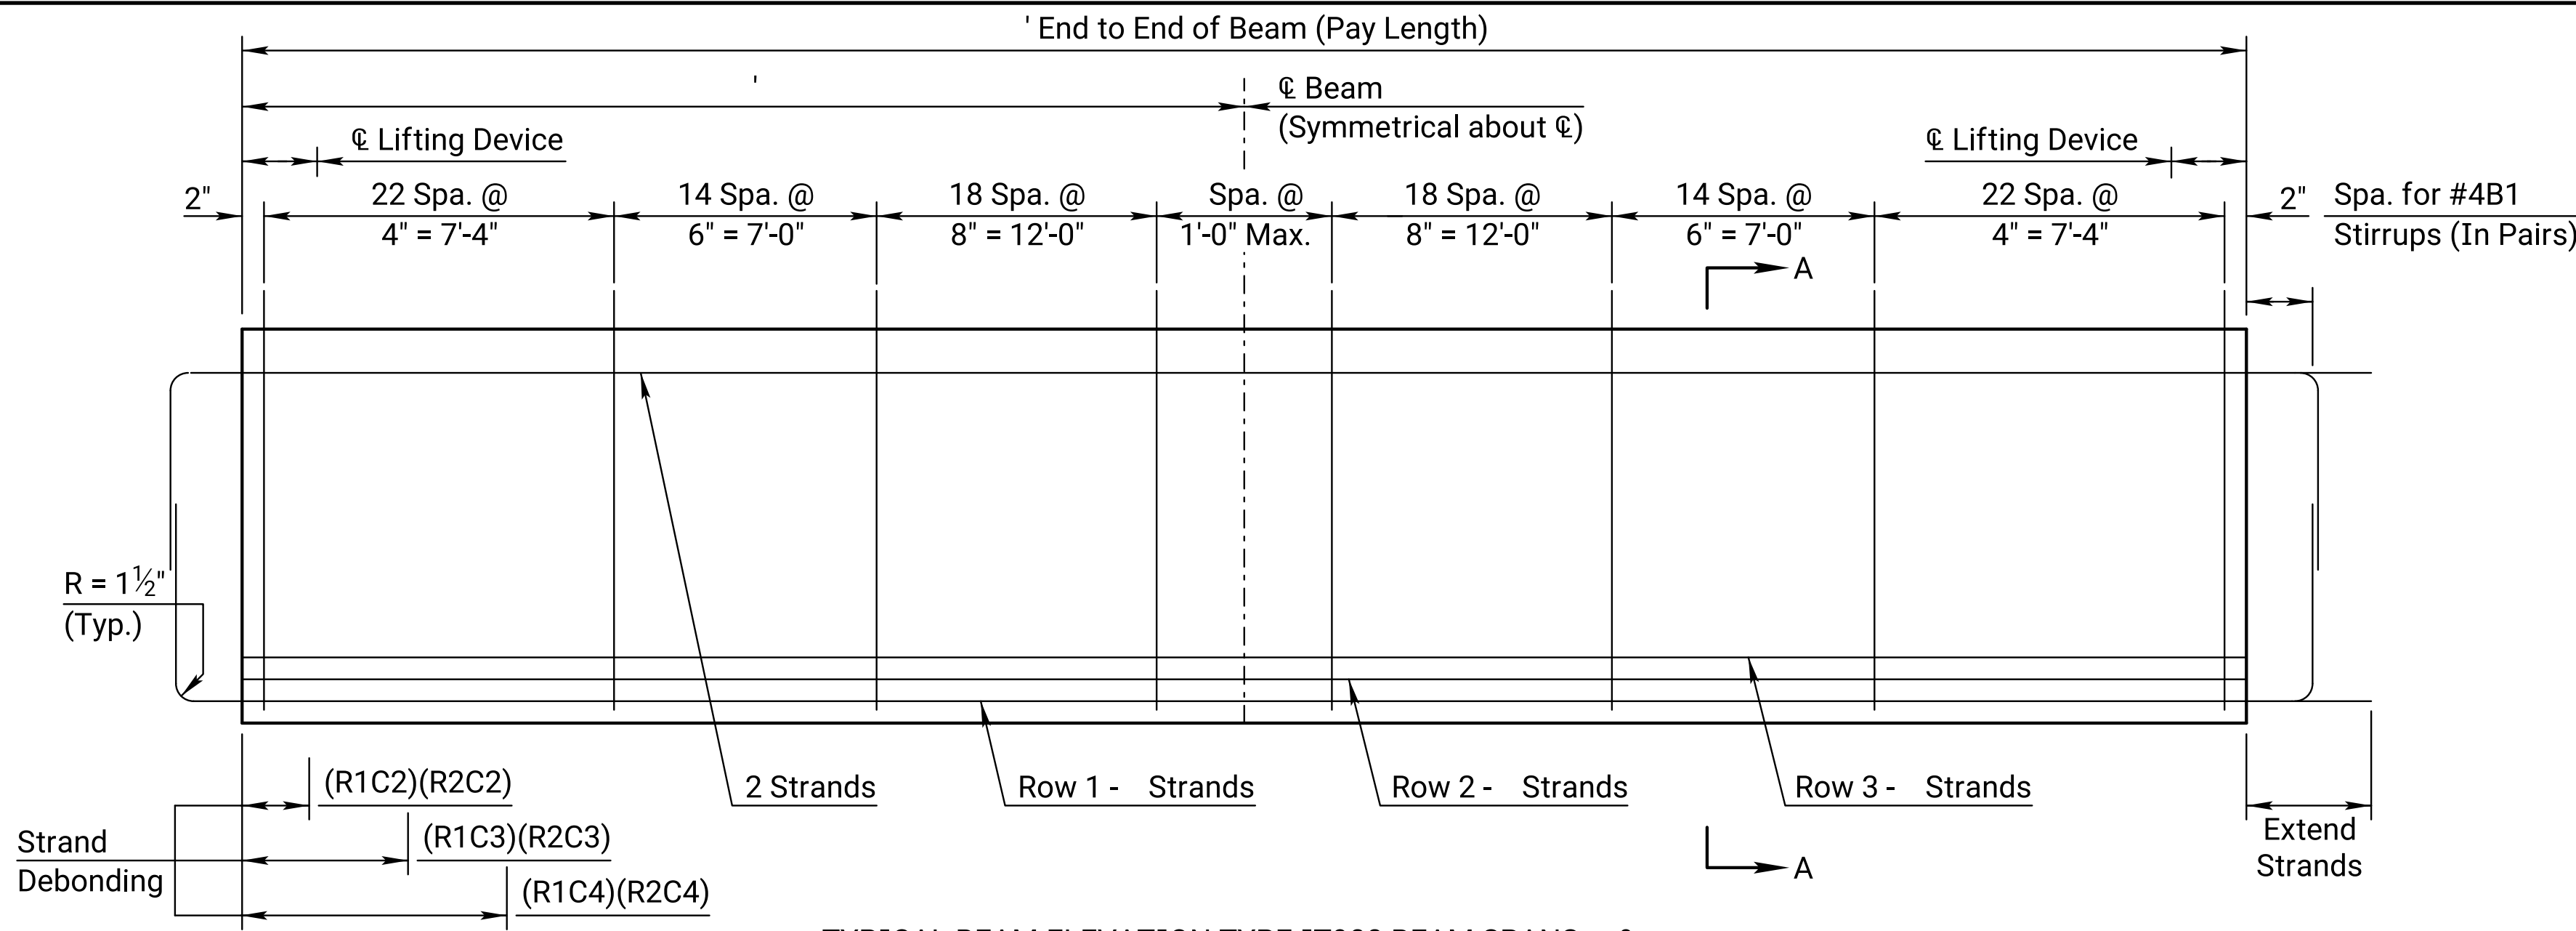

TYPICAL BEAM ELEVATION TYPE IT900 BEAM SPANS &

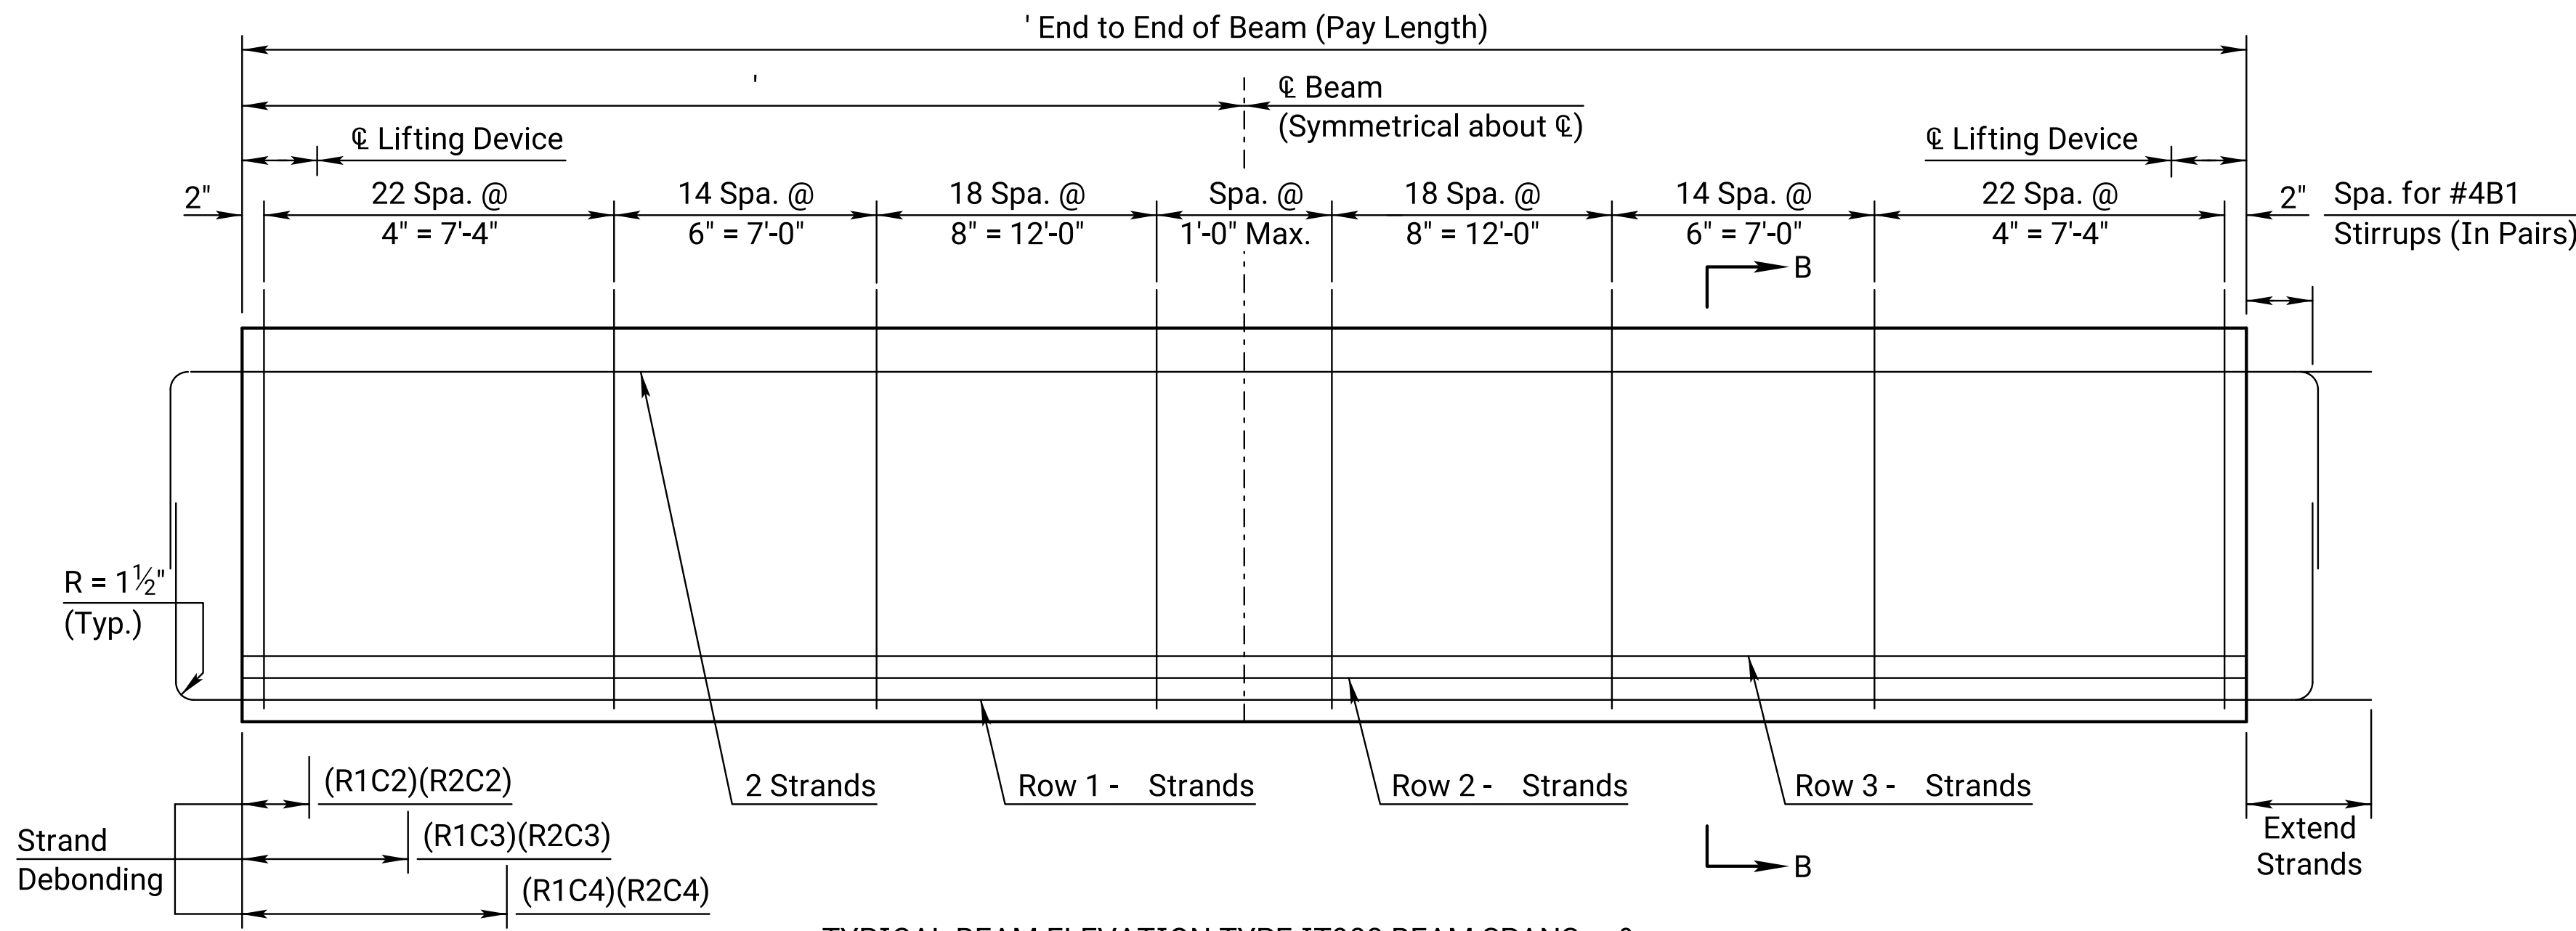


TYPICAL BEAM ELEVATION TYPE IT900 BEAM SPANS &


NOTE: During transportation and construction only, support beams on bearing points a maximum of 1 ft. from the beam end. The Fabricator shall show the proposed support locations on the shop drawings.

NOTE: All Reinforcing Steel shall be epoxy coated. See General Notes on the "Standard Prestressed Concrete Inverted Tee Section Details" sheet for galvanized welded deformed wire reinforcement substitution.

NOTE TO DESIGNER (TO BE REMOVED):
Adjust design and spacing of #4B1 bars to conform to actual beam lengths.

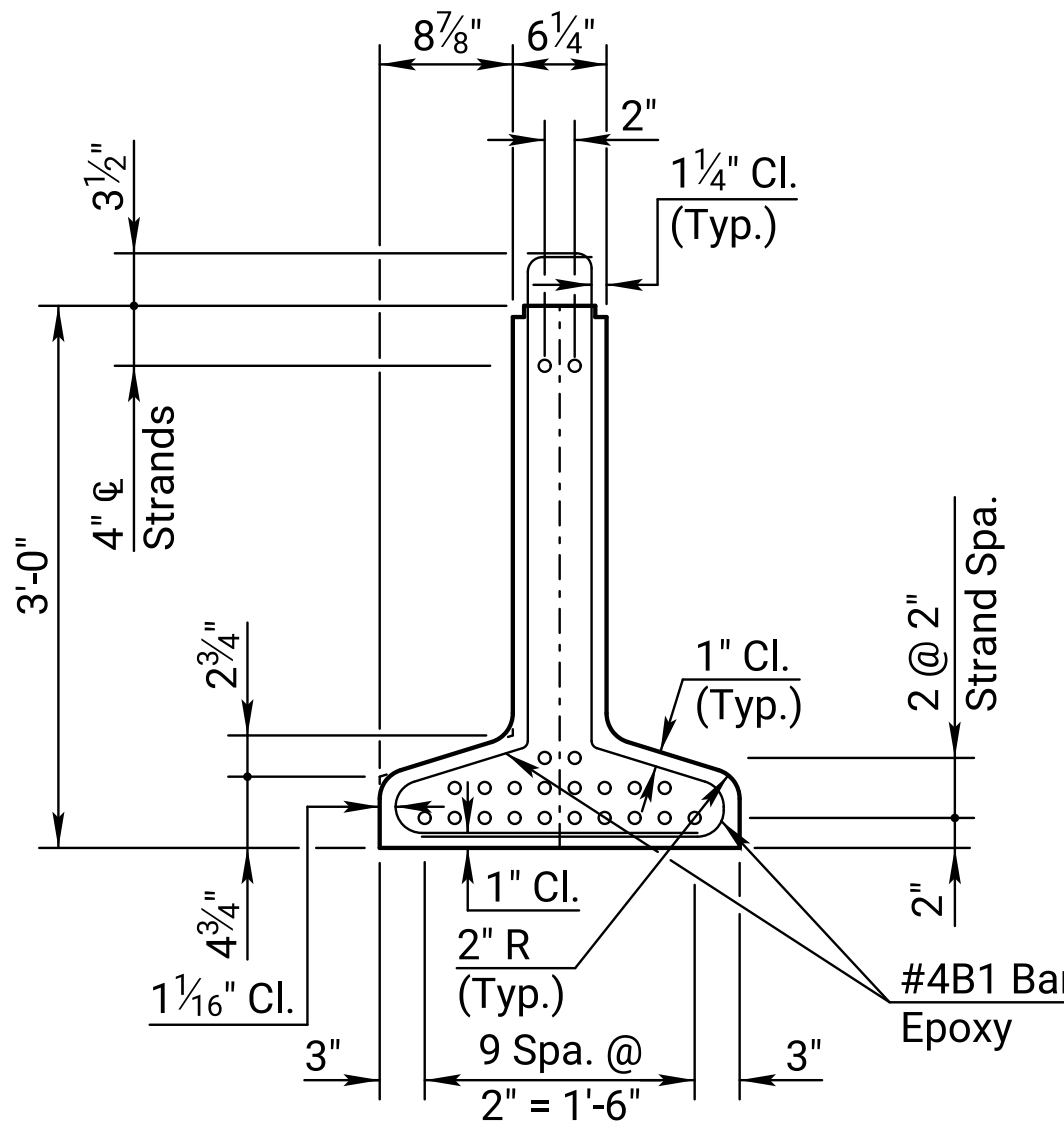


SECTION A-A

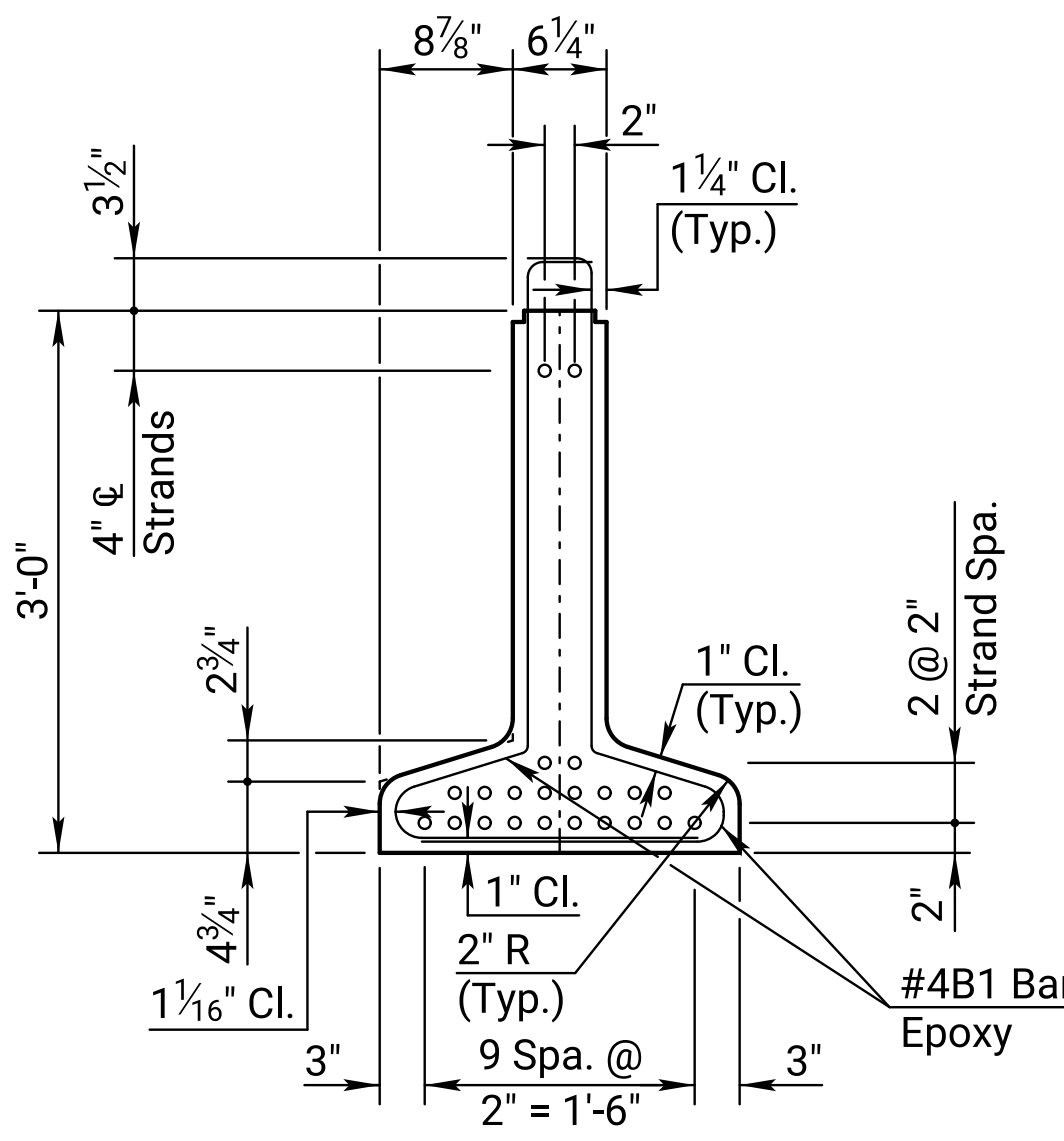


SECTION B-B

NOTE: Extend x circled strands x'-x" beyond the end of the beam. Strands not circled shall be cut flush with the end of the beam. Typical at both ends. See "Strand Spacing" details this sheet.

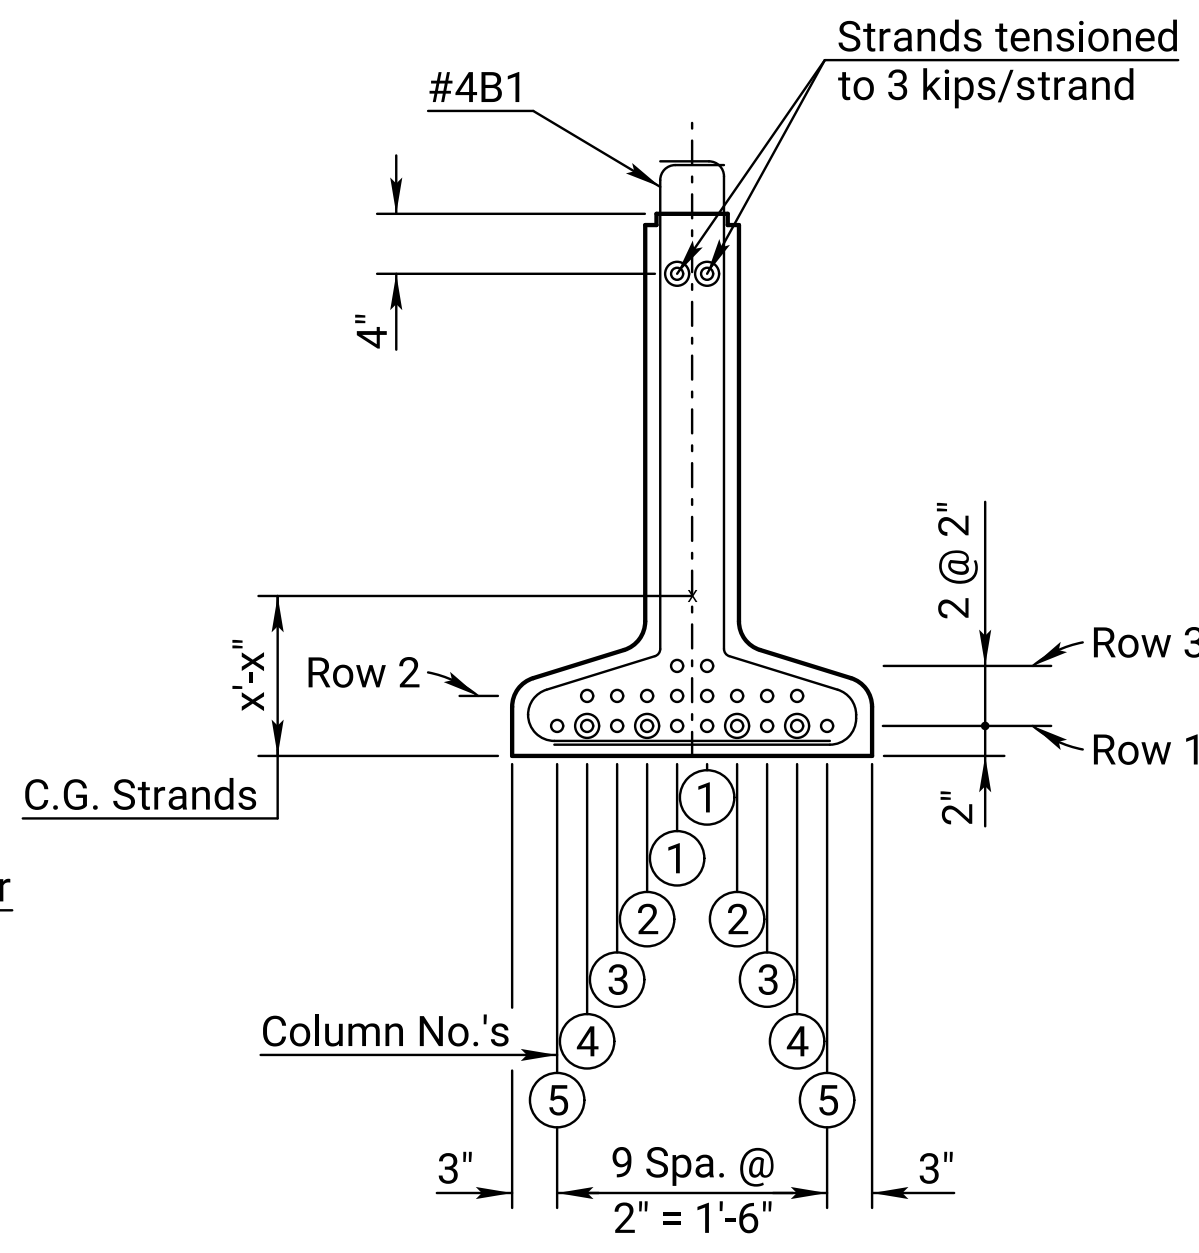

STRAND SPACING

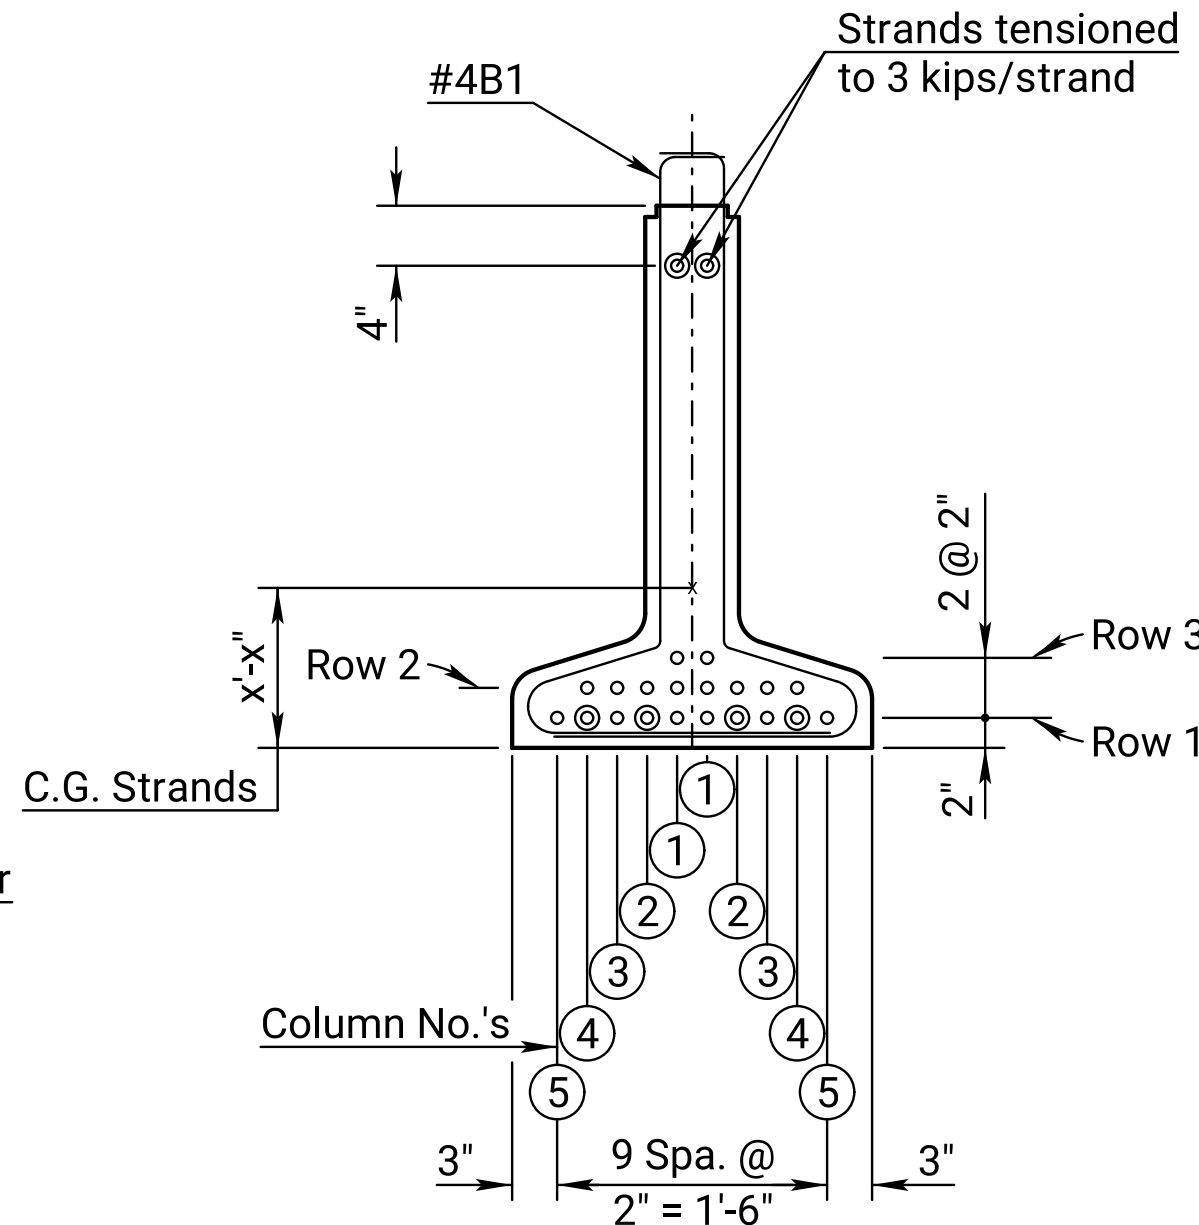


STRAND SPACING

NOTES TO DESIGNER (TO BE REMOVED):

- Design the number and location of strands within the template shown. The minimum number of strands to be used regardless of section or length is: Row 1, strands in columns 2, 4, and 5 (R1C2, R1C4, and R1C5) for a total of 6 strands in Row 1 in addition to the 2 strands in the top row.
- Determine the number and length of debonded strands. The number of debonded strands in any row shall not exceed 40% of the strands in that row. The total number of debonded strands shall not exceed 25% of the total number of strands. The exterior strands in each row shall be fully bonded.
- Minimum number of strands to be extended: R1C2 and R1C4 for a total of 4 in Row 1 in addition to the 2 strands in the top row.

BILL OF REINFORCING STEEL				
Beam (1 Listed - Req'd.) (End Spans)				
EPOXY COATED				
Mark	No.	Size	Length	
B1		#4	5'-10"	
Beam (1 Listed - Req'd.) (Interior Spans)				
EPOXY COATED				
Mark	No.	Size	Length	
B1		#4	5'-10"	

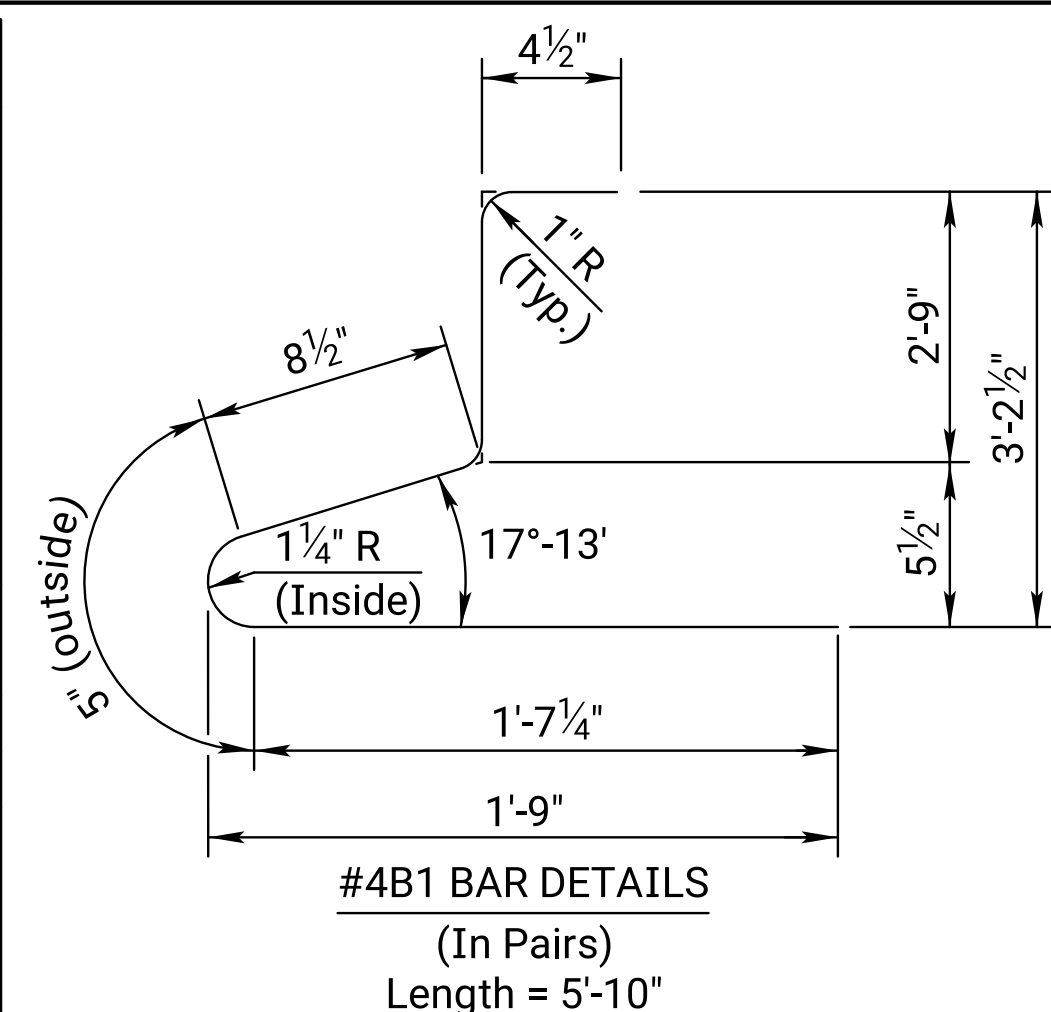

BILL OF MATERIAL		
Item	Unit	Quantity
Prestressed Concrete Beams (Inverted T) (900) End Spans	Lin.Ft.	
Prestressed Concrete Beams (Inverted T) (900) Interior Spans	Lin.Ft.	
The following quantities are given for information only and shall not be paid for directly but shall be made subsidiary to the bid item "Prestressed Concrete Beams (Inverted T) (900)"		
Beam Concrete (f'c= xxxx psi) (per end span beam)	Cu.Yds.	
Beam Concrete (f'c= xxxx psi) (per interior span beam)	Cu.Yds.	
Approximate Weight per x'-x" Beam	Tons	
Approximate Weight per x'-x" Beam	Tons	
1/2" ø Prestressing Strand (Gr. 270 low relaxation)	Lin.Ft.	
Reinforcing Steel (Gr. 60) (Epoxy Coated)	Lbs.	
Elastomeric Brg. Pads (X" x X" x 1'-10")	Each	
Lifting Devices	Each	
Bearing Plates (1/2" x 1'-9" x 1'-10")	Each	

STATE	PROJECT NO.	YEAR	SHEET NO.	TOTAL SHEETS
KANSAS	0	0	0	0

03				
02	03-03-10	Added Bearing Plate	J.P.J.	K.F.H.
01	05-26-05	Current Release	R.A.M.	K.F.H.
NO.	DATE	REVISIONS	BY	APP'D
KANSAS DEPARTMENT OF TRANSPORTATION				
Br. No. 0-0- ()				Sta.
IT900 BEAM DETAILS				
Proj. 0				Co.
DESIGNED	DETAILED	QUANTITIES	CADD	
DESIGN CK.	DETAIL CK.	QUAN.CK.	CADD CK.	