


Note to Designer: Dimensions shown on this drawing for ramp widths are considered minimum.
For certain traffic conditions, design in excess of the minimum may be required.
Each application should be investigated to assure that the design meets prevailing criteria

Plotted by : KDOT#CADD.Support_ks.gov 11-JUN-2022 00:16
File : rd579.dgn

STATE	PROJECT NO.	YEAR	SHEET NO.	TOTAL SHEETS
KANSAS		0	0	

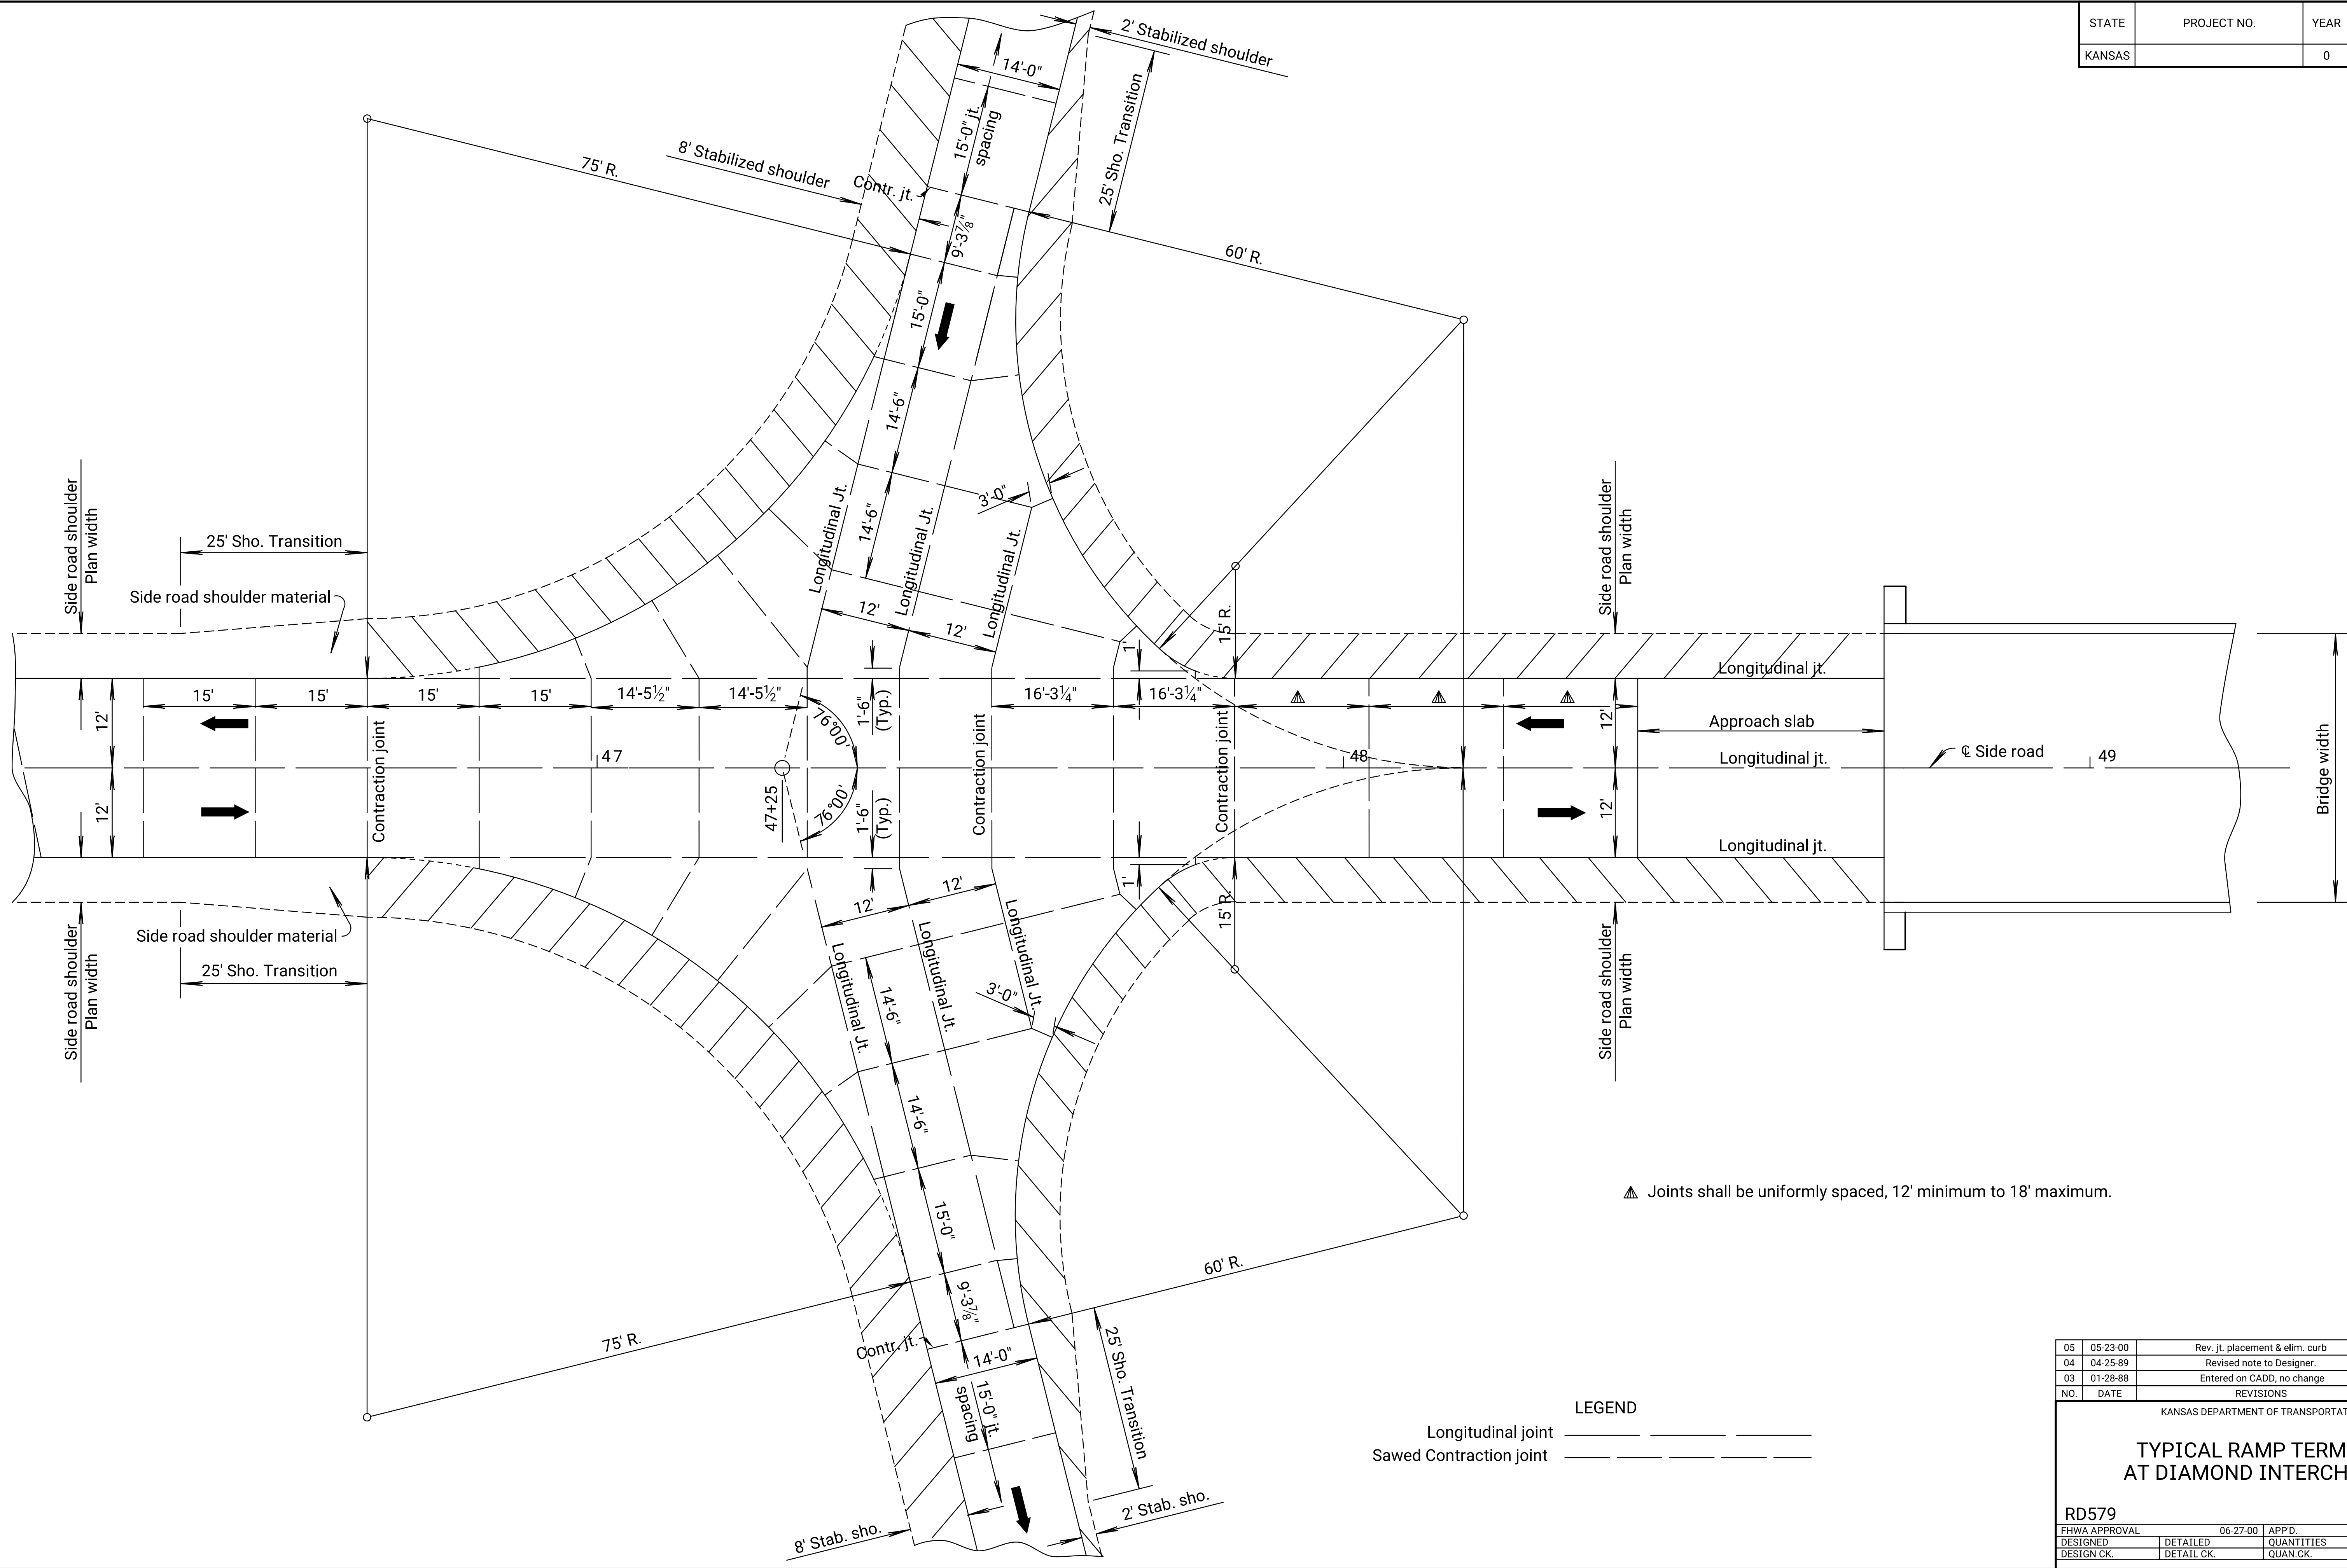

▲ Joints shall be uniformly spaced, 12' minimum to 18' maximum.

LEGEND
Longitudinal joint _____
Sawed Contraction joint _____

05	05-23-00	Rev. jt. placement & elim. curb	R.J.S.	J.O.B.
04	04-25-89	Revised note to Designer.	R.J.S.	J.O.B.
03	01-28-88	Entered on CADD, no change	R.J.S.	J.O.B.
NO.	DATE	REVISIONS	BY	APPD
KANSAS DEPARTMENT OF TRANSPORTATION				
TYPICAL RAMP TERMINAL AT DIAMOND INTERCHANGE				
RD579				
FHWA APPROVAL		06-27-00	APPD.	James O. Brewer
DESIGNED	DETAILED	QUANTITIES	TRACED	
DESIGN CK.	DETAIL CK.	QUAN. CK.	TRACE CK.	